


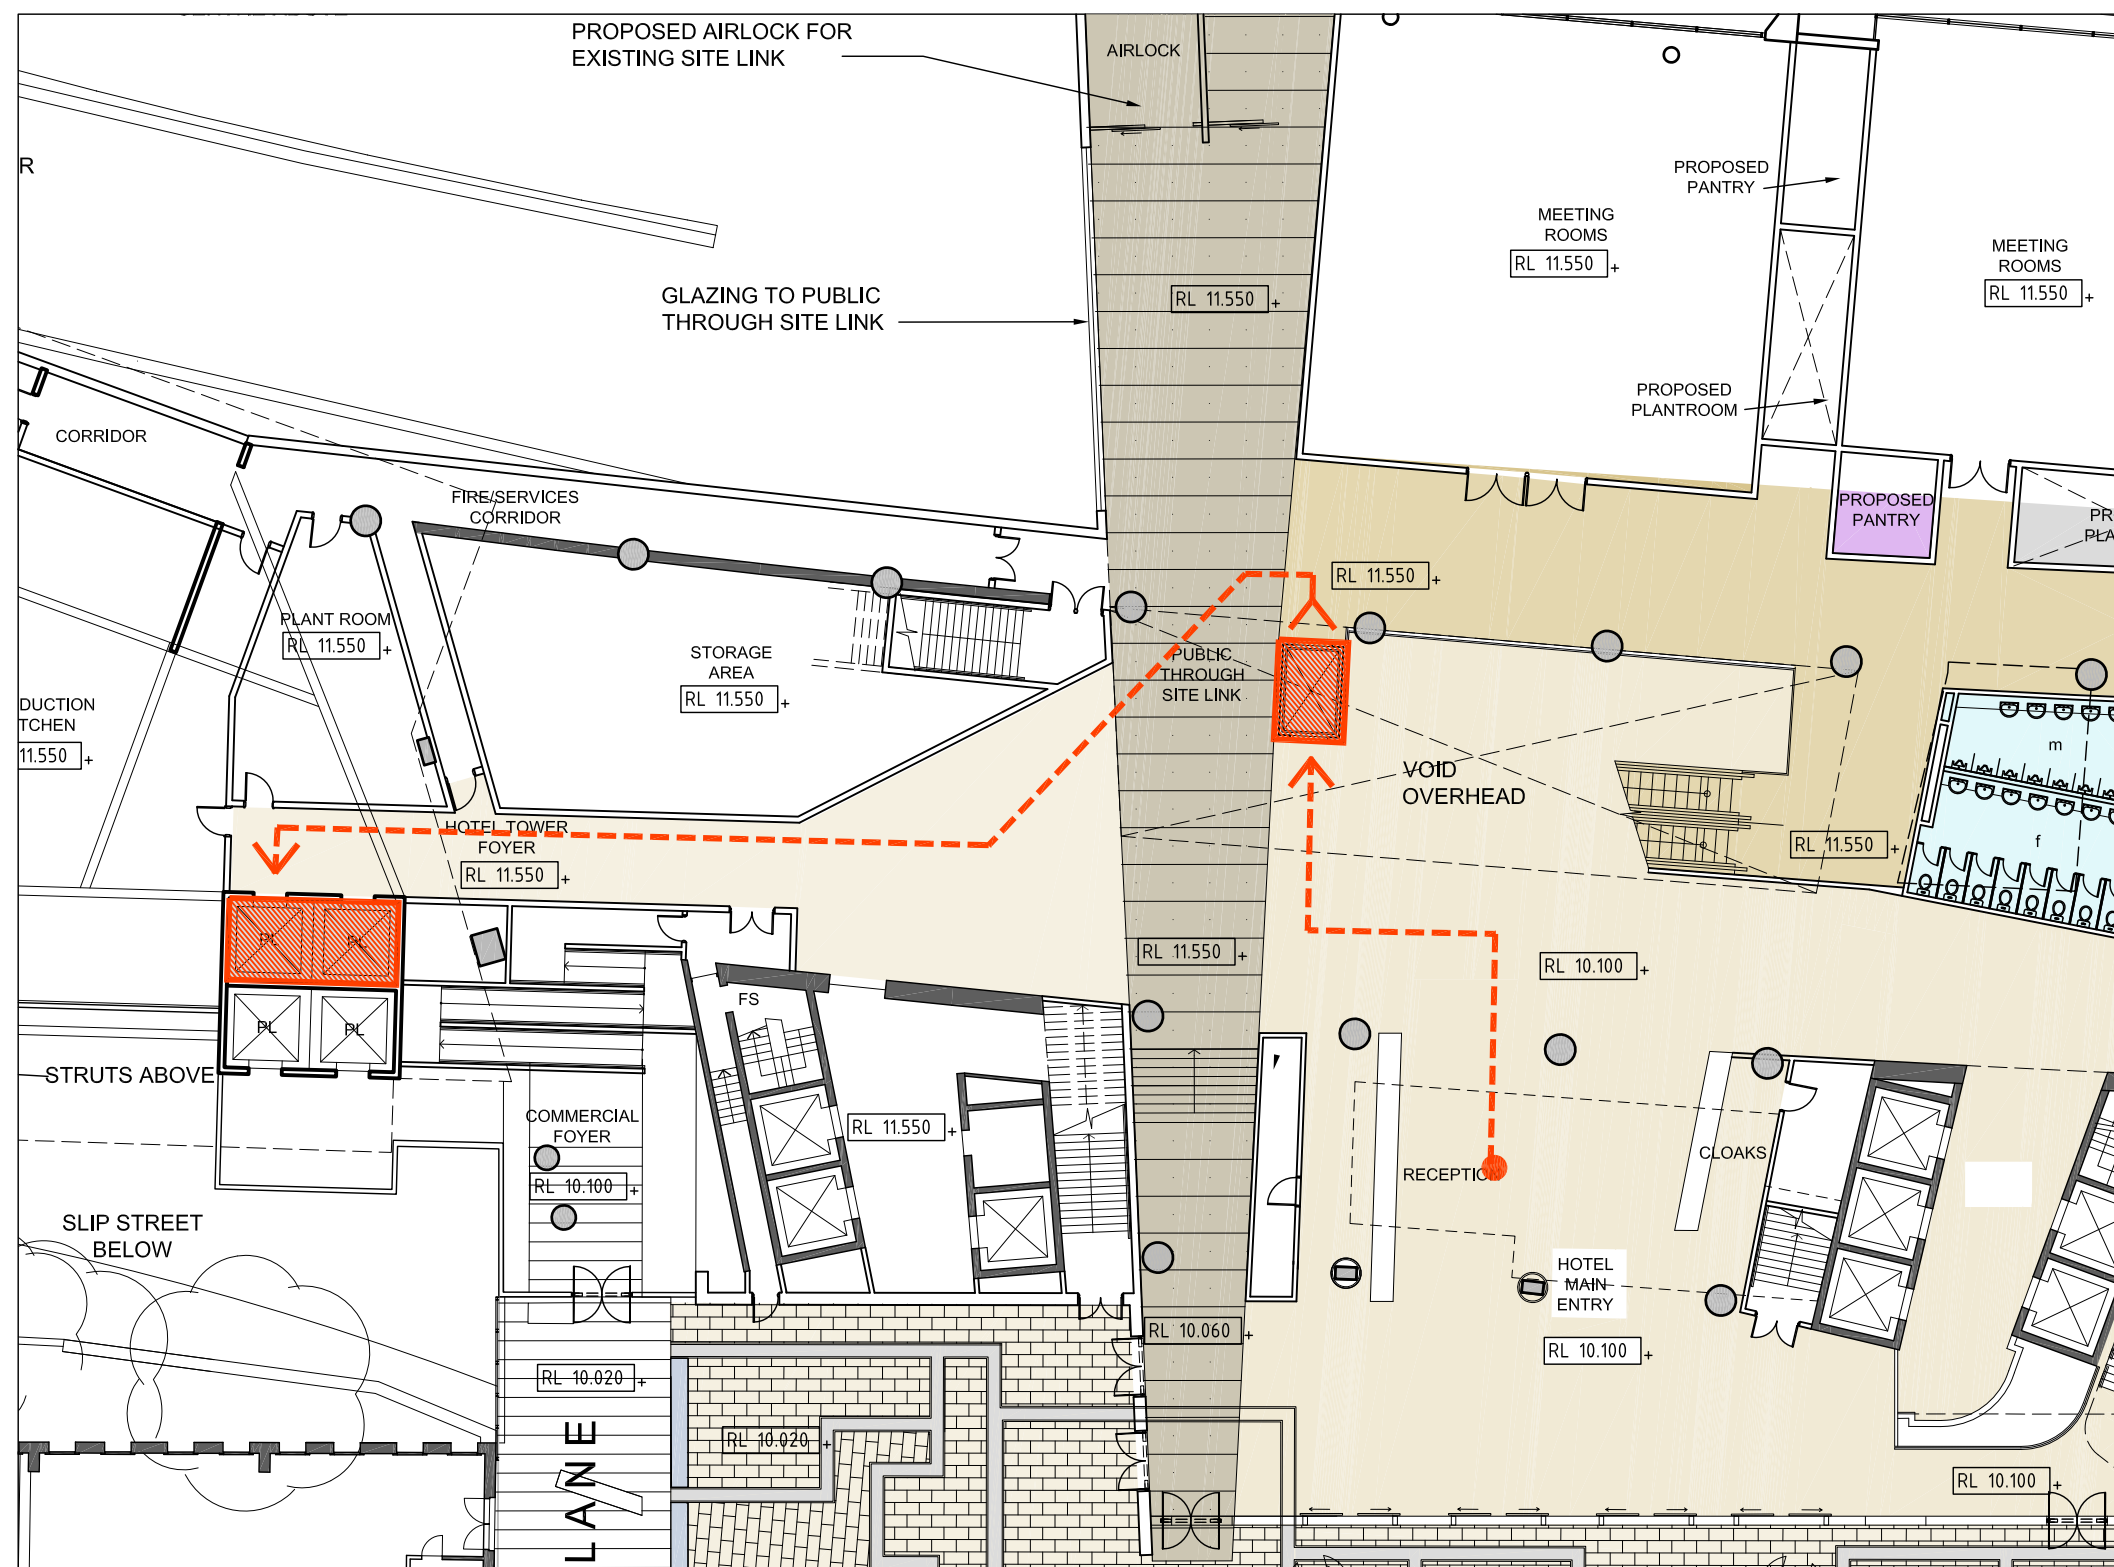

LEGEND

----- accessible route

01 GROUND LEVEL RL 10.100

Cox Richardson Level 2, 204 Clarence Street, Sydney 2000 Australia Tel : 612 9267 9599 Fax : 612 9264 5844 Email : sydney@cox.com.au Architecture Planning Urban design Interior design Health facility design COX	Rev	Description	By	Date	Project	Date	Drawn	Checked	Approved
	A	ISSUE FOR INFORMATION	RJ	06.02.13	161 SUSSEX ST REDEVELOPMENT	19.02.13			
	B	ISSUE FOR INFORMATION	RJ	19.02.13	Drawing Title	CAD File			Scale
					ACCESSIBILITY	K:\DRIVE_PATH			1:250
					Ground Floor	Drawing Number			Revision
© Copyright Cox Architecture Pty Ltd 2011	Cox Architecture Pty Ltd ACN 002 535 891					A-SK-XX01			B