



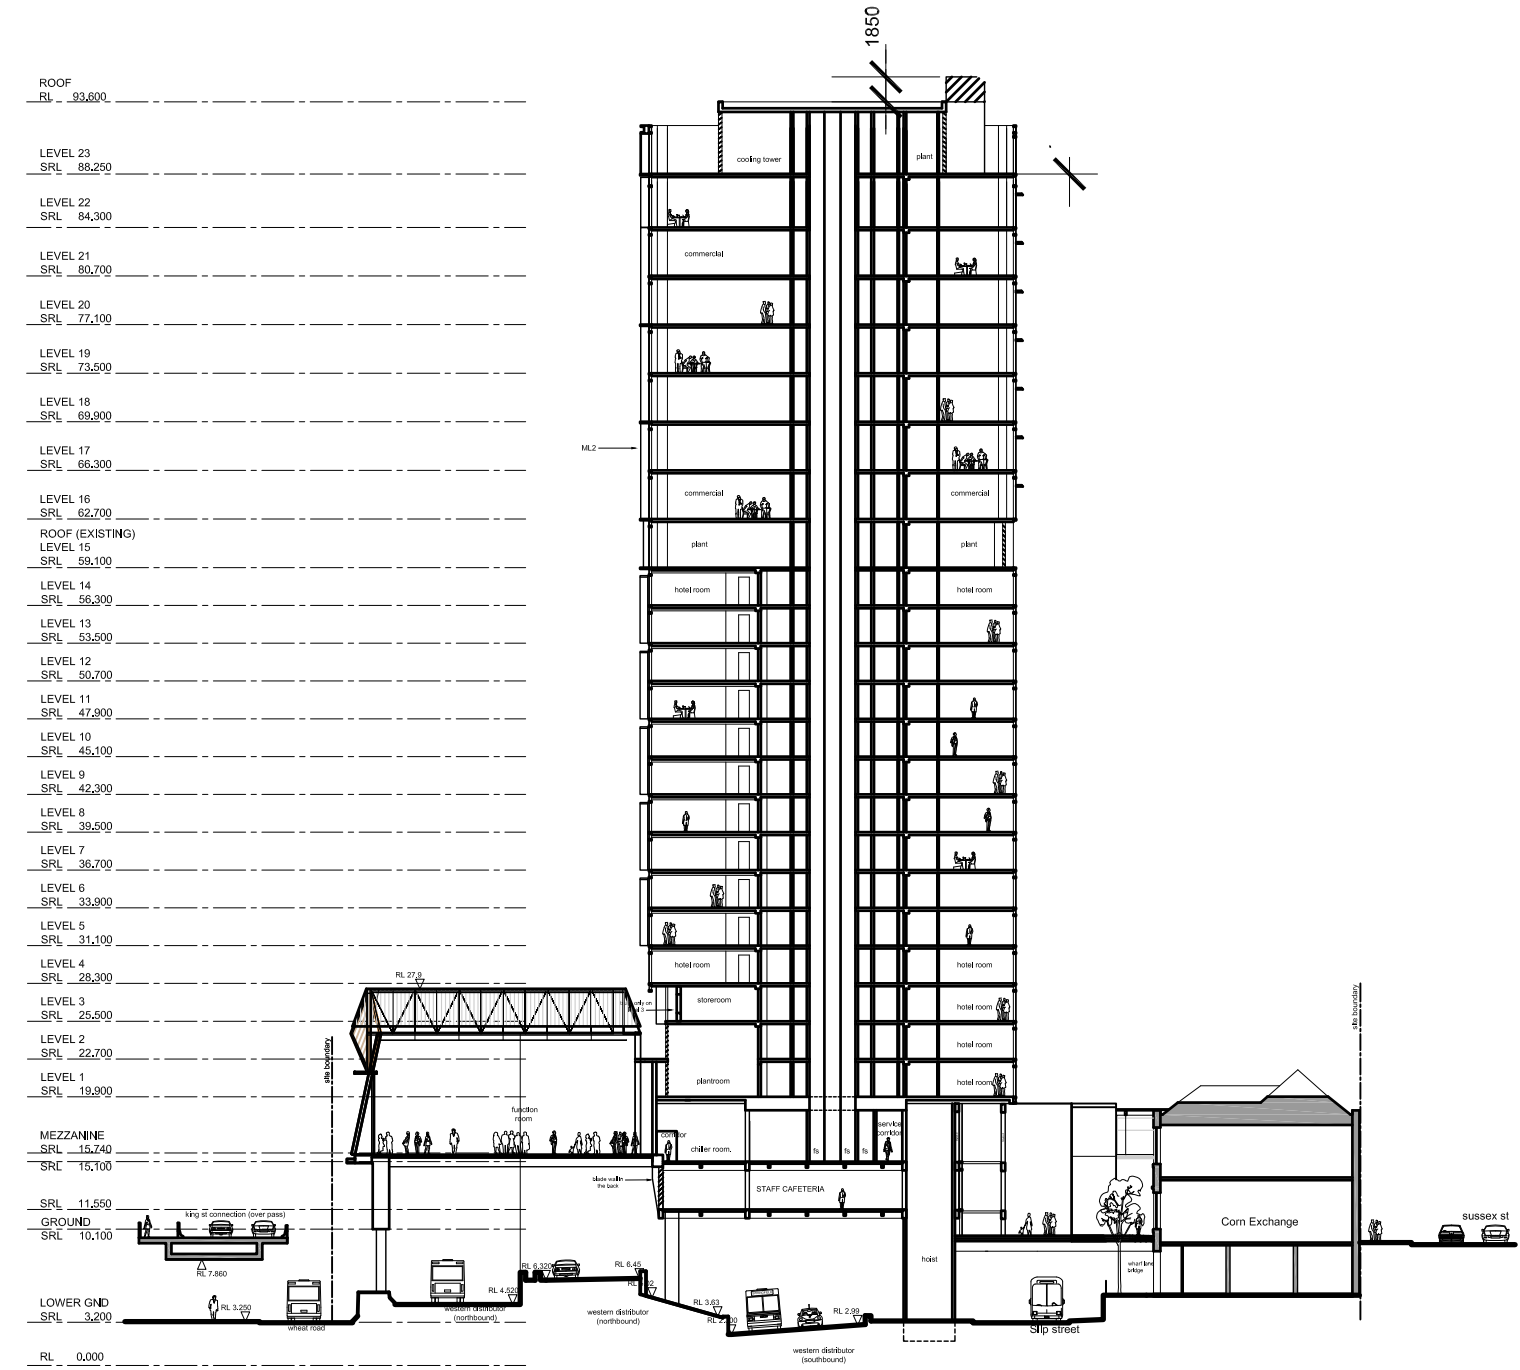

01 SECTION 01
1:200

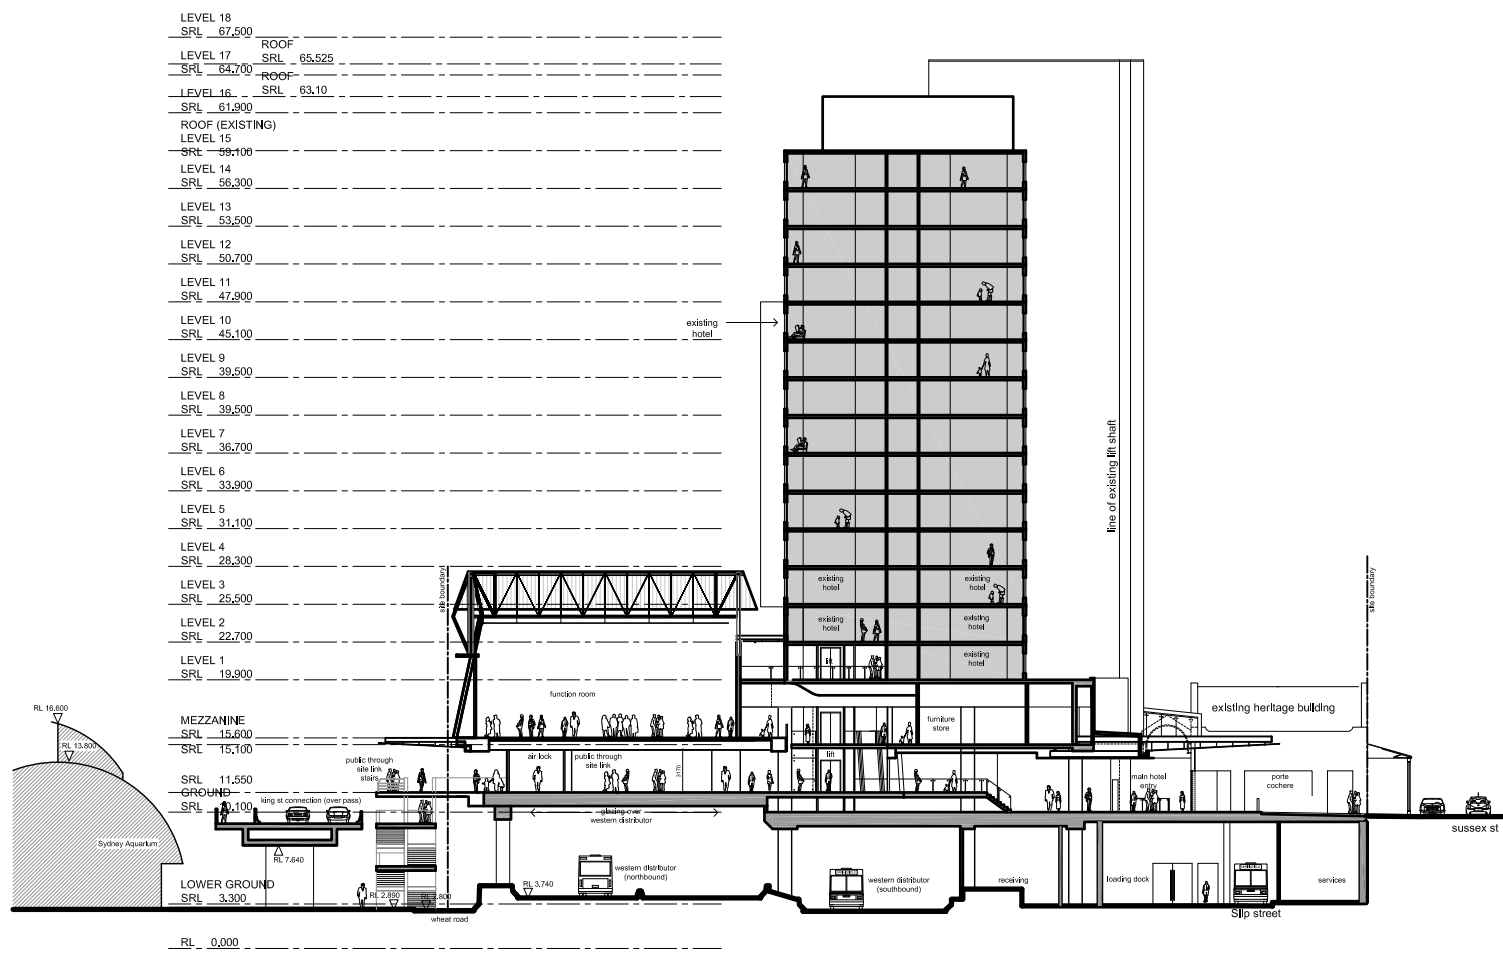

02 SECTION 02
1:200

K	05.03.2013	ISS RESUBMISSION	RJ
J	22.02.2013	ISSUE FOR INFORMATION	RJ
H	15.02.2013	ISSUE FOR INFORMATION	RJ
G	11.02.2013	ISSUE FOR INFORMATION	RJ
REV	DATE	DESCRIPTION	BY

ARCHITECTS: **Cox Richardson**
Level 2, 204 Clarence Street, Sydney 2000 Australia
Tel: 012 5267 5899 Fax: 012 5264 5844
Email: sydney@cox.com.au
Architecture Planning Urban design Interior design Health facility design
Cox Architecture Pty Ltd ACN 002 535 891

COX

PROJECT MANAGER: **savills** project management


APPLICANT: **GL InvestmentCo Pty Ltd ATF GL No 1 Trust**

OPERATOR: **FOUR POINTS BY SHERATON**
Sydney Darling Harbour

161 SUSSEX STREET REDEVELOPMENT


Drawing Title: **SECTION 01 & 02**
Drawing Number: **A-DA-0401**
Scale: **1:200 @ A0**
REV: **K**

0 2 4 6 8 10 20m

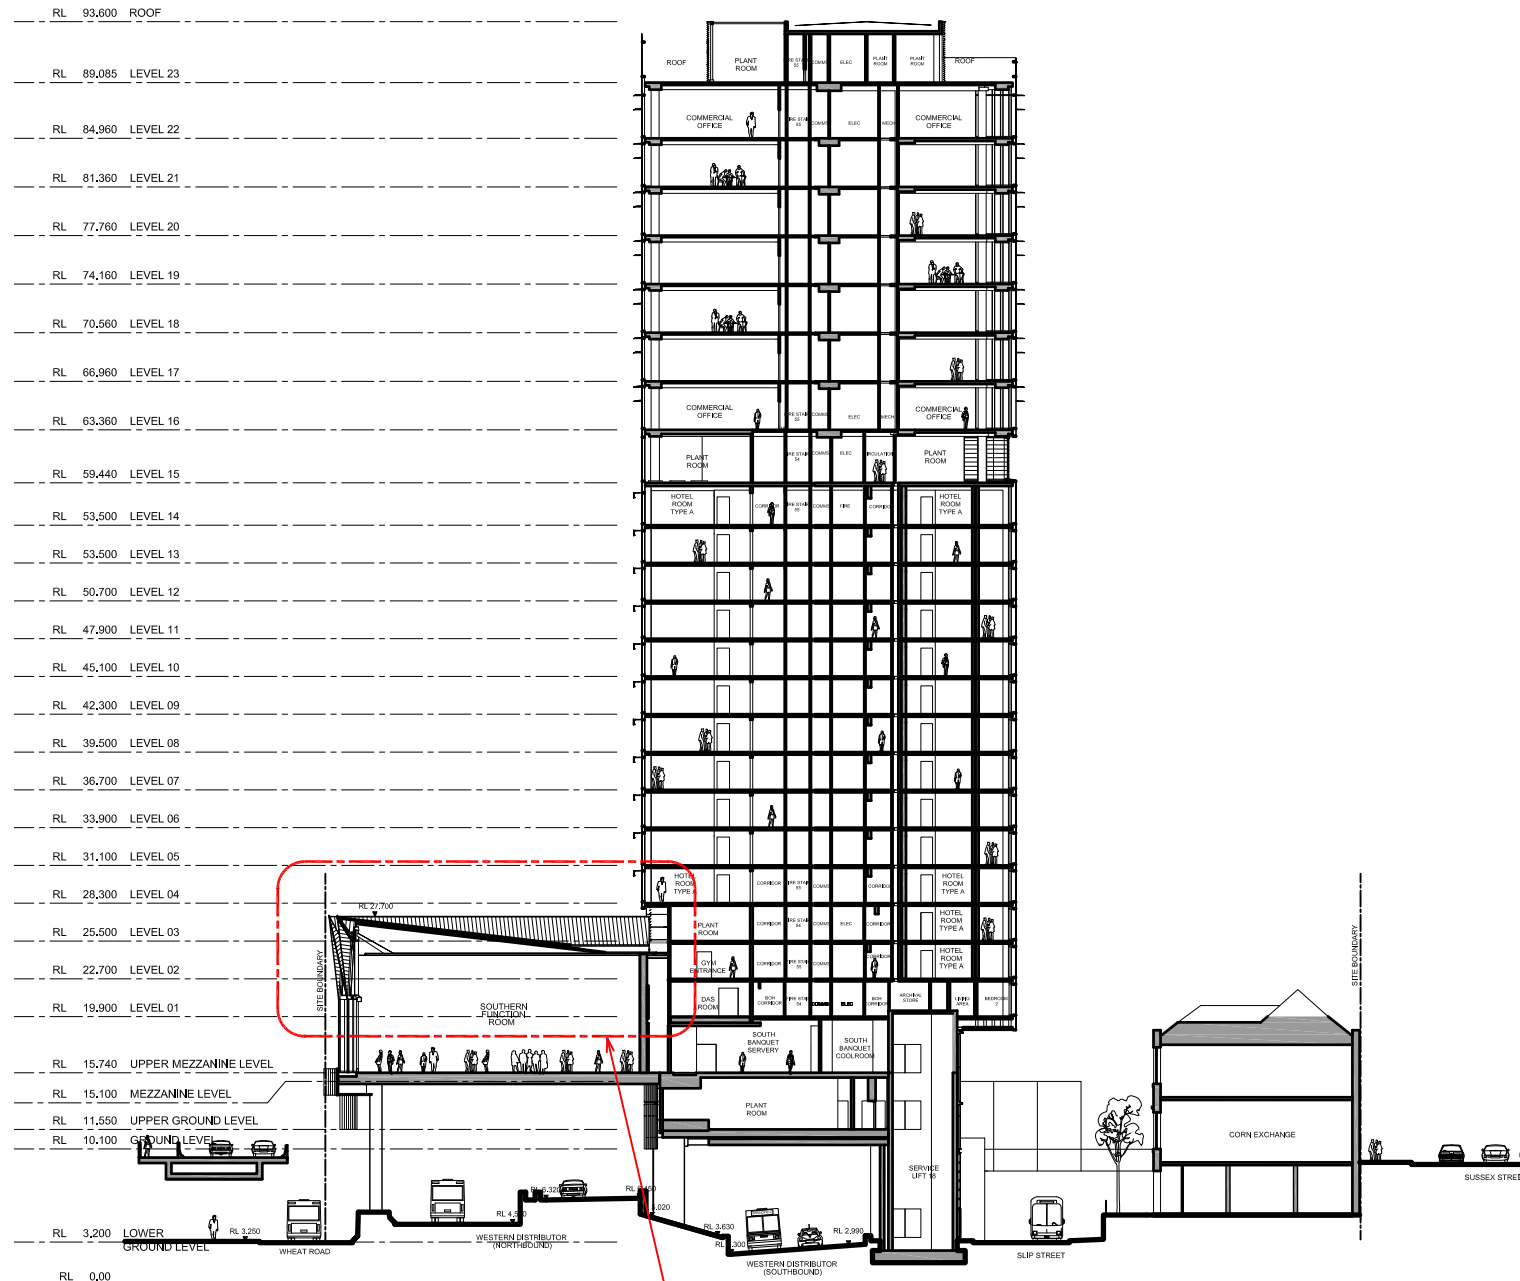

01 SECTION 01
1:200

SOUTHERN FUNCTION
HALLS RL TO RIDGE RAISED
BY 300MM

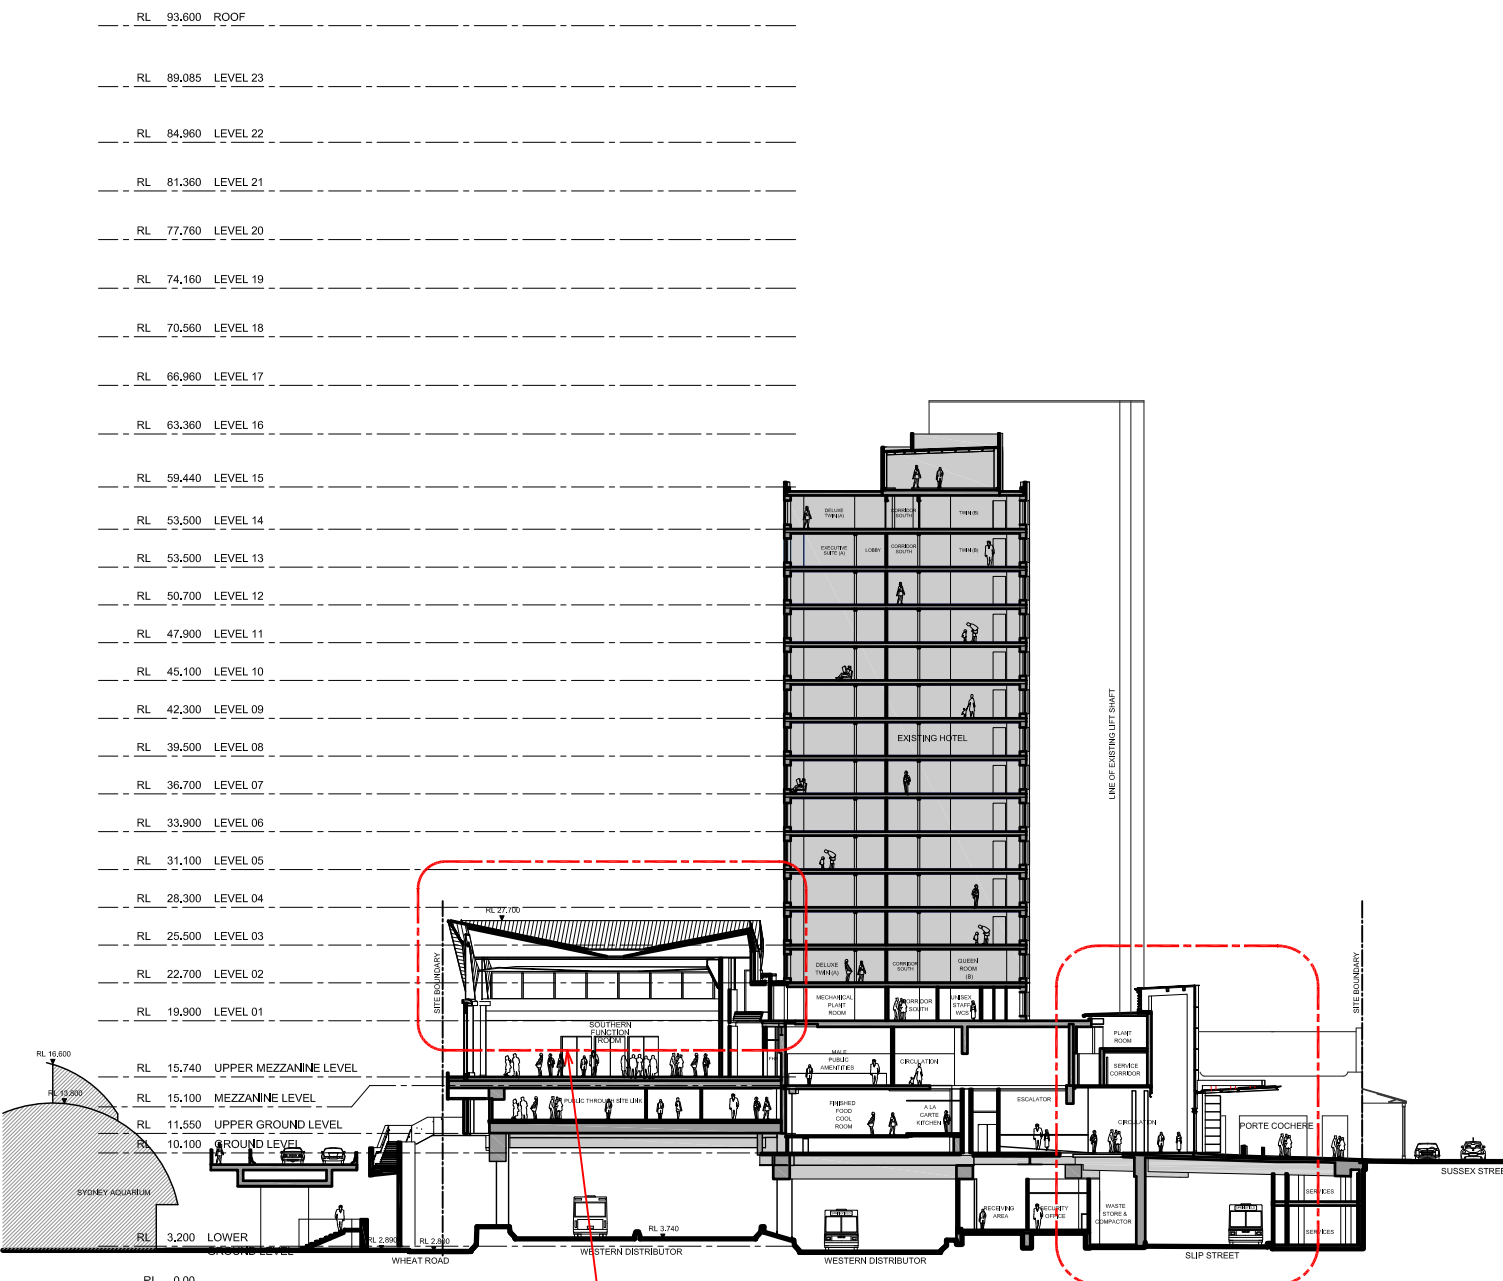

02 SECTION 02
1:200

SOUTHERN FUNCTION
HALLS RL TO RIDGE RAISED
BY 300MM

PORT COCHERE LAYOUT AMENDED
EXISTING MECHANICAL VENTS FROM
SLIP ST RETAINED
SPRINKLER VALVE ROOM & FIRE
SERVICES SPACES ADDED
SERVICE CORRIDOR (MEZZ. LEVEL)
CLADDING AND INCREASED BULK.

0 2 4 6 8 10 20m

L	04.04.2014	REVISED & ISSUED FOR SECTION 06	RJ
K	05.03.2013	ISS RESUBMISSION	RJ
J	22.02.2013	ISSUE FOR INFORMATION	RJ
H	15.02.2013	ISSUE FOR INFORMATION	RJ
G	11.02.2013	ISSUE FOR INFORMATION	RJ
REV	DATE	DESCRIPTION	BY

ARCHITECTS: **Cox Richardson**
Level 2, 204 Clarence Street, Sydney 2000 Australia
Tel: 012 5267 5899 Fax: 012 5264 5844
Email: sydney@cox.com.au
Architecture Planning Urban design Interior design Health facility design
Cox Architecture Pty Ltd ACN 002 535 891

COX


PROJECT MANAGER: **savills** project management

APPLICANT: **GL InvestmentCo Pty Ltd ATF GL No 1 Trust**


OPERATOR: **FOUR POINTS BY SHERATON**
Sydney Darling Harbour

161 SUSSEX STREET REDEVELOPMENT


Drawing Title: **SECTION 01 & 02**
Drawing Number: **A-DA-0401**
Scale: **1:200 @ A0**
REV: **L**

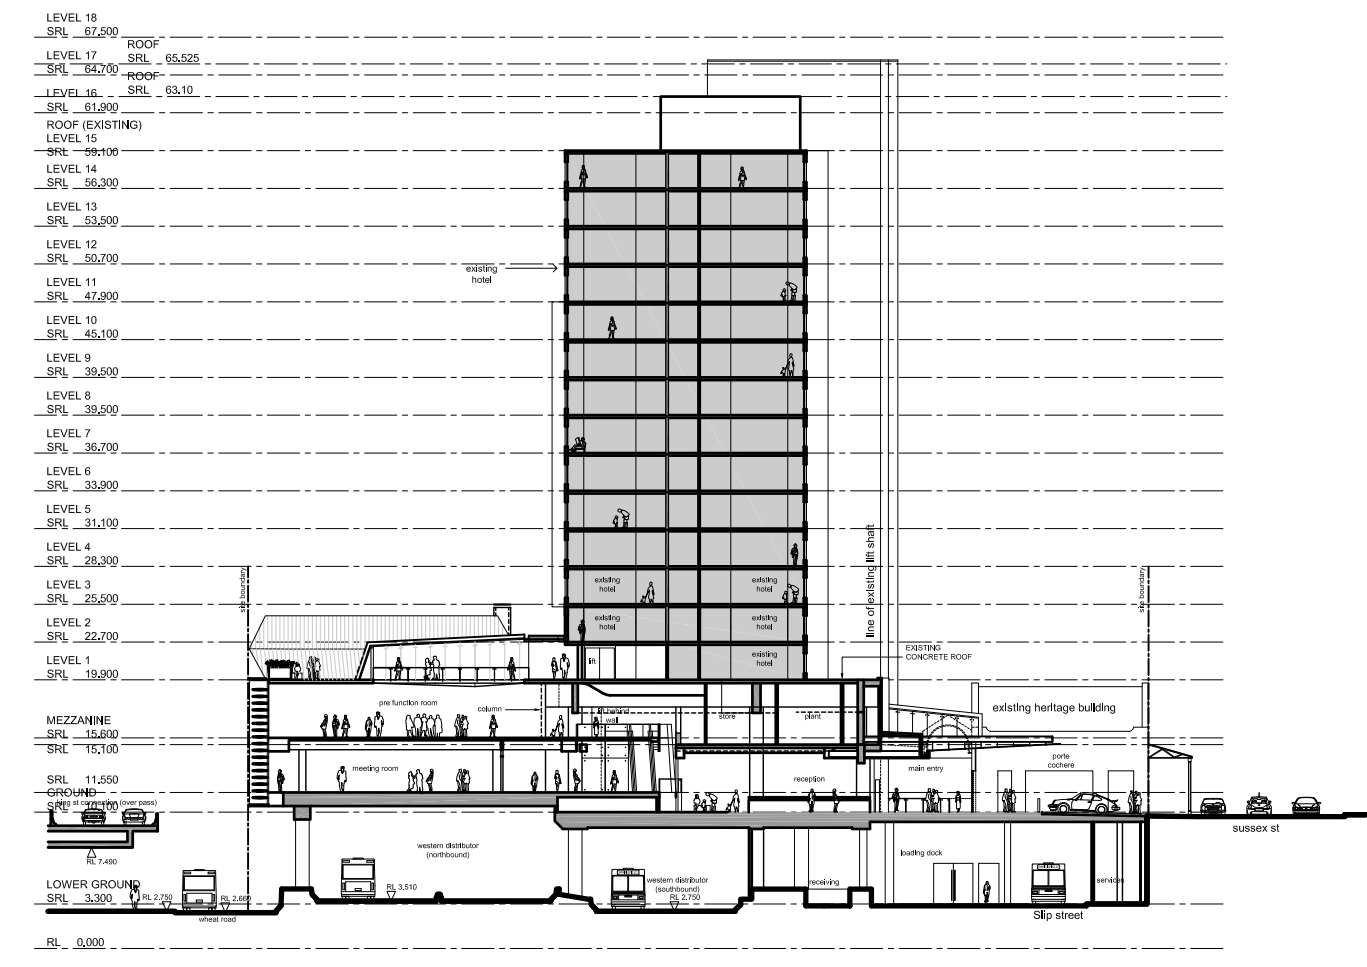

01 SECTION 03
1:200

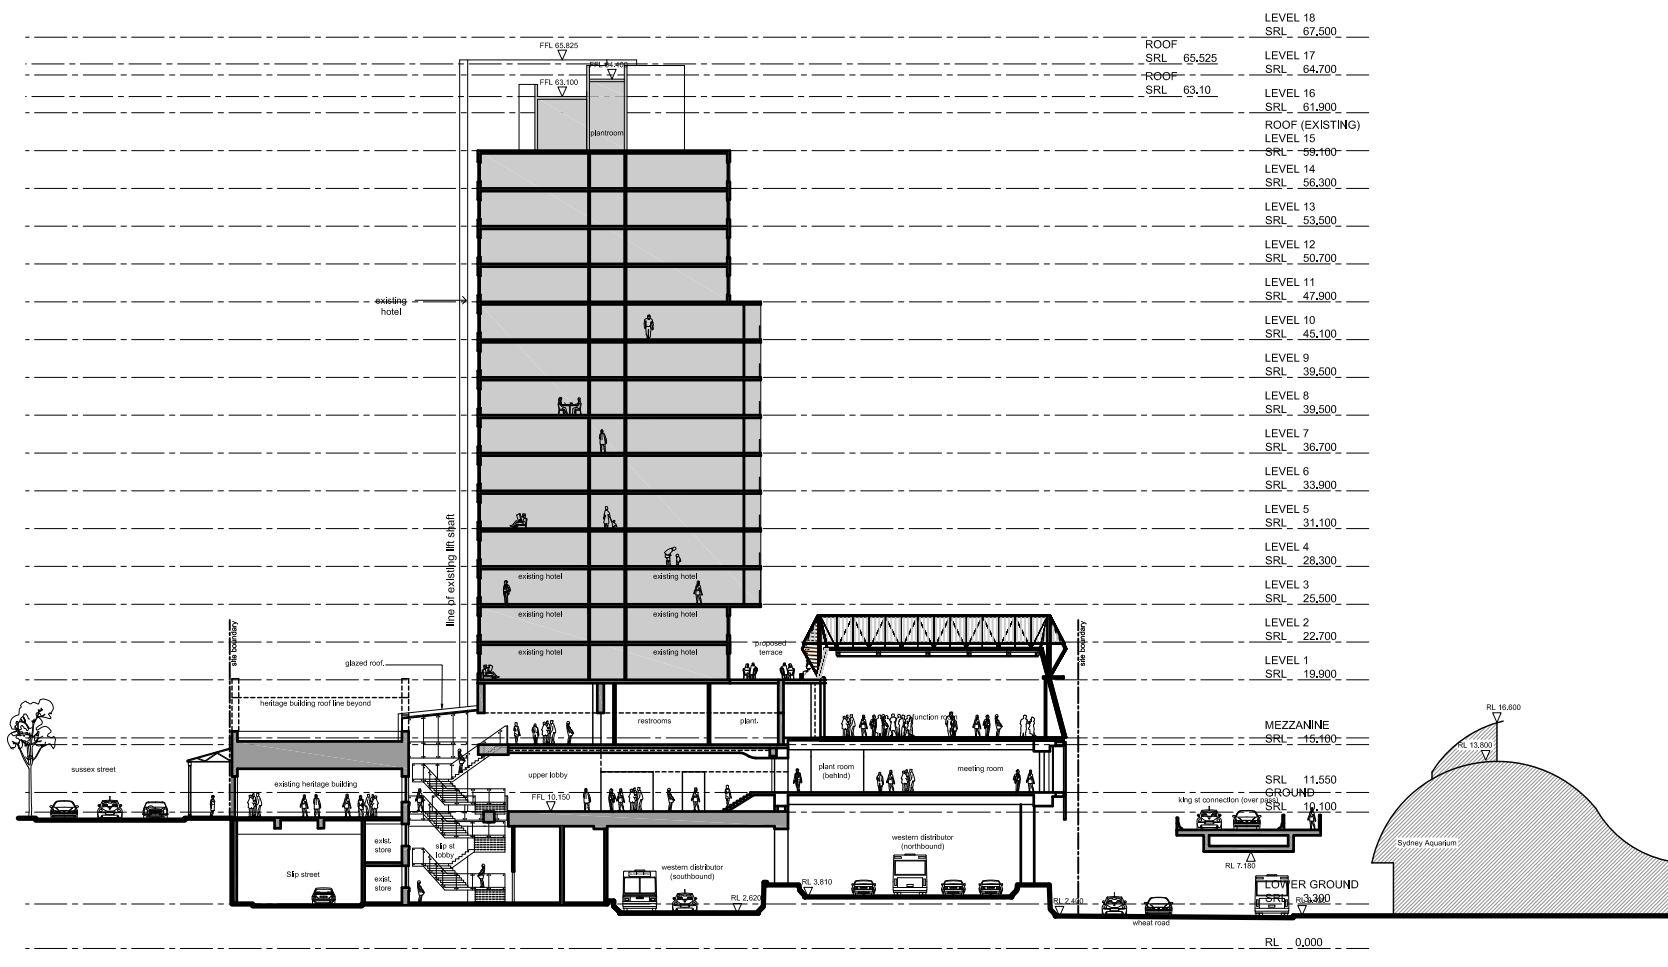


02 SECTION 04
1:200

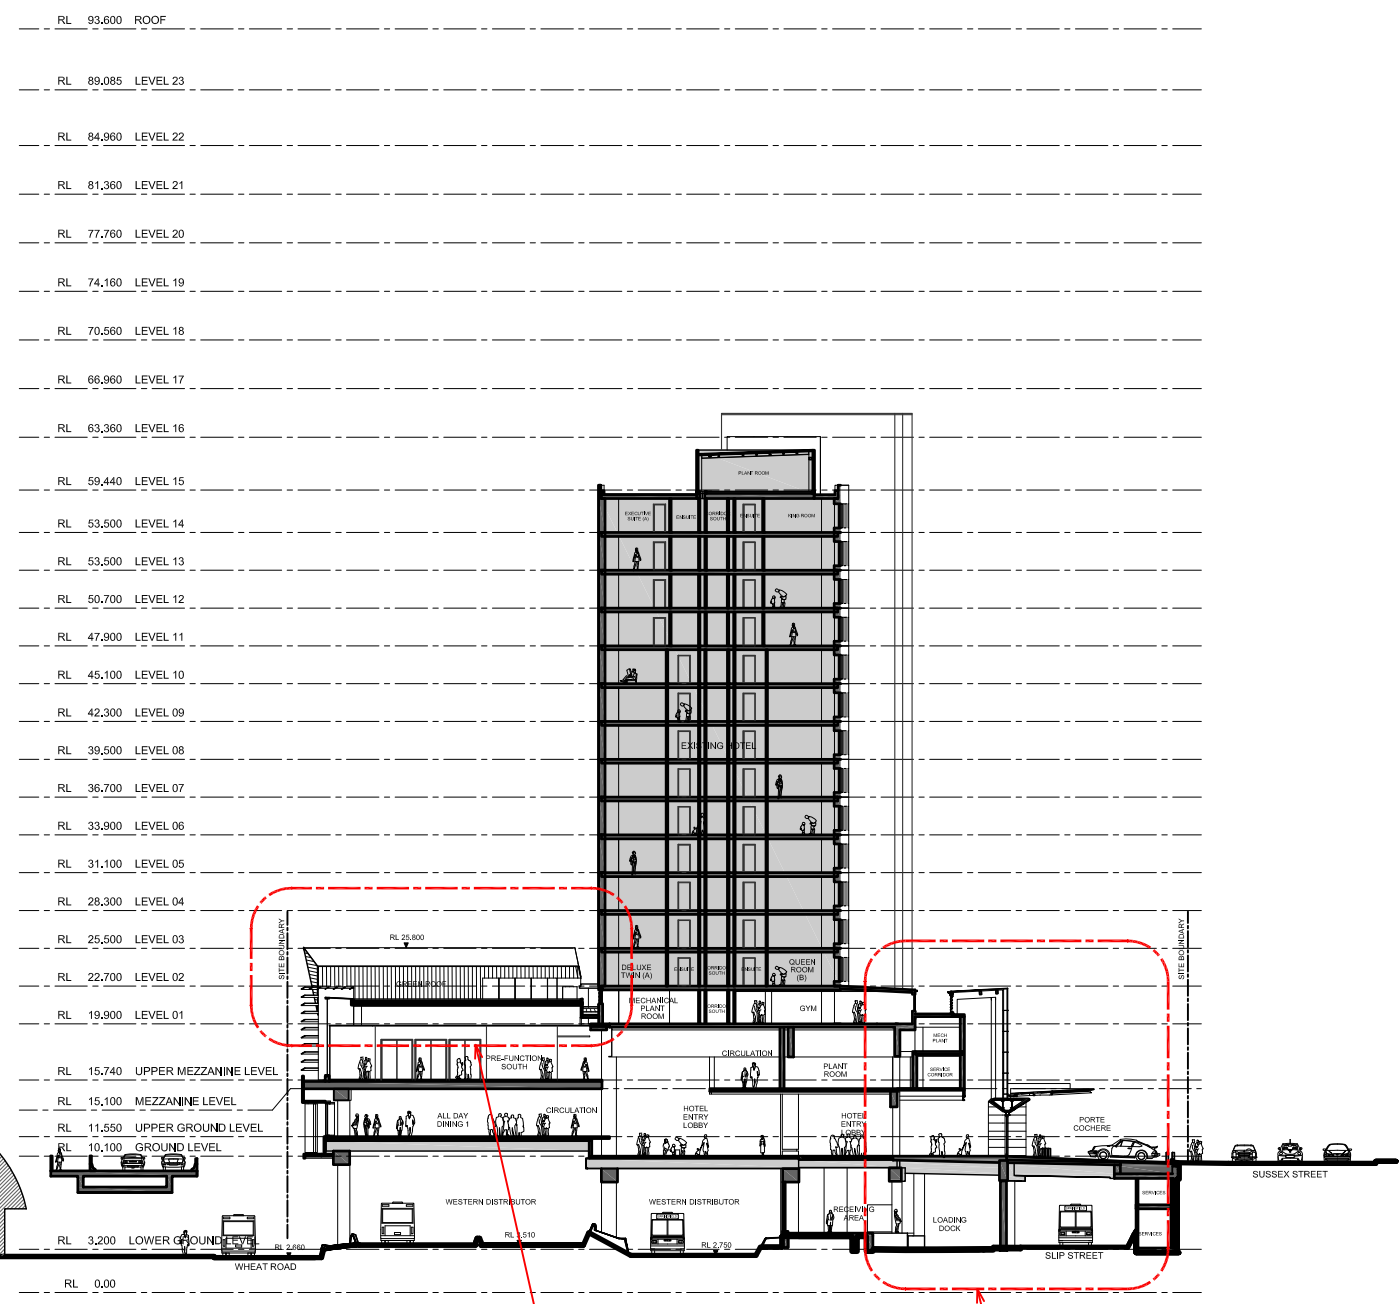

01 SECTION 03
1:200

ACCESS TO ROOF AMENDED

PORT COCHERE LAYOUT AMENDED
EXISTING MECHANICAL VENTS FROM SLIP ST RETAINED
SPRINKLER VALVE ROOM & FIRE SERVICES SPACES ADDED
SERVICE CORRIDOR (MEZZ. LEVEL)
CLADDING AND INCREASED BULK.

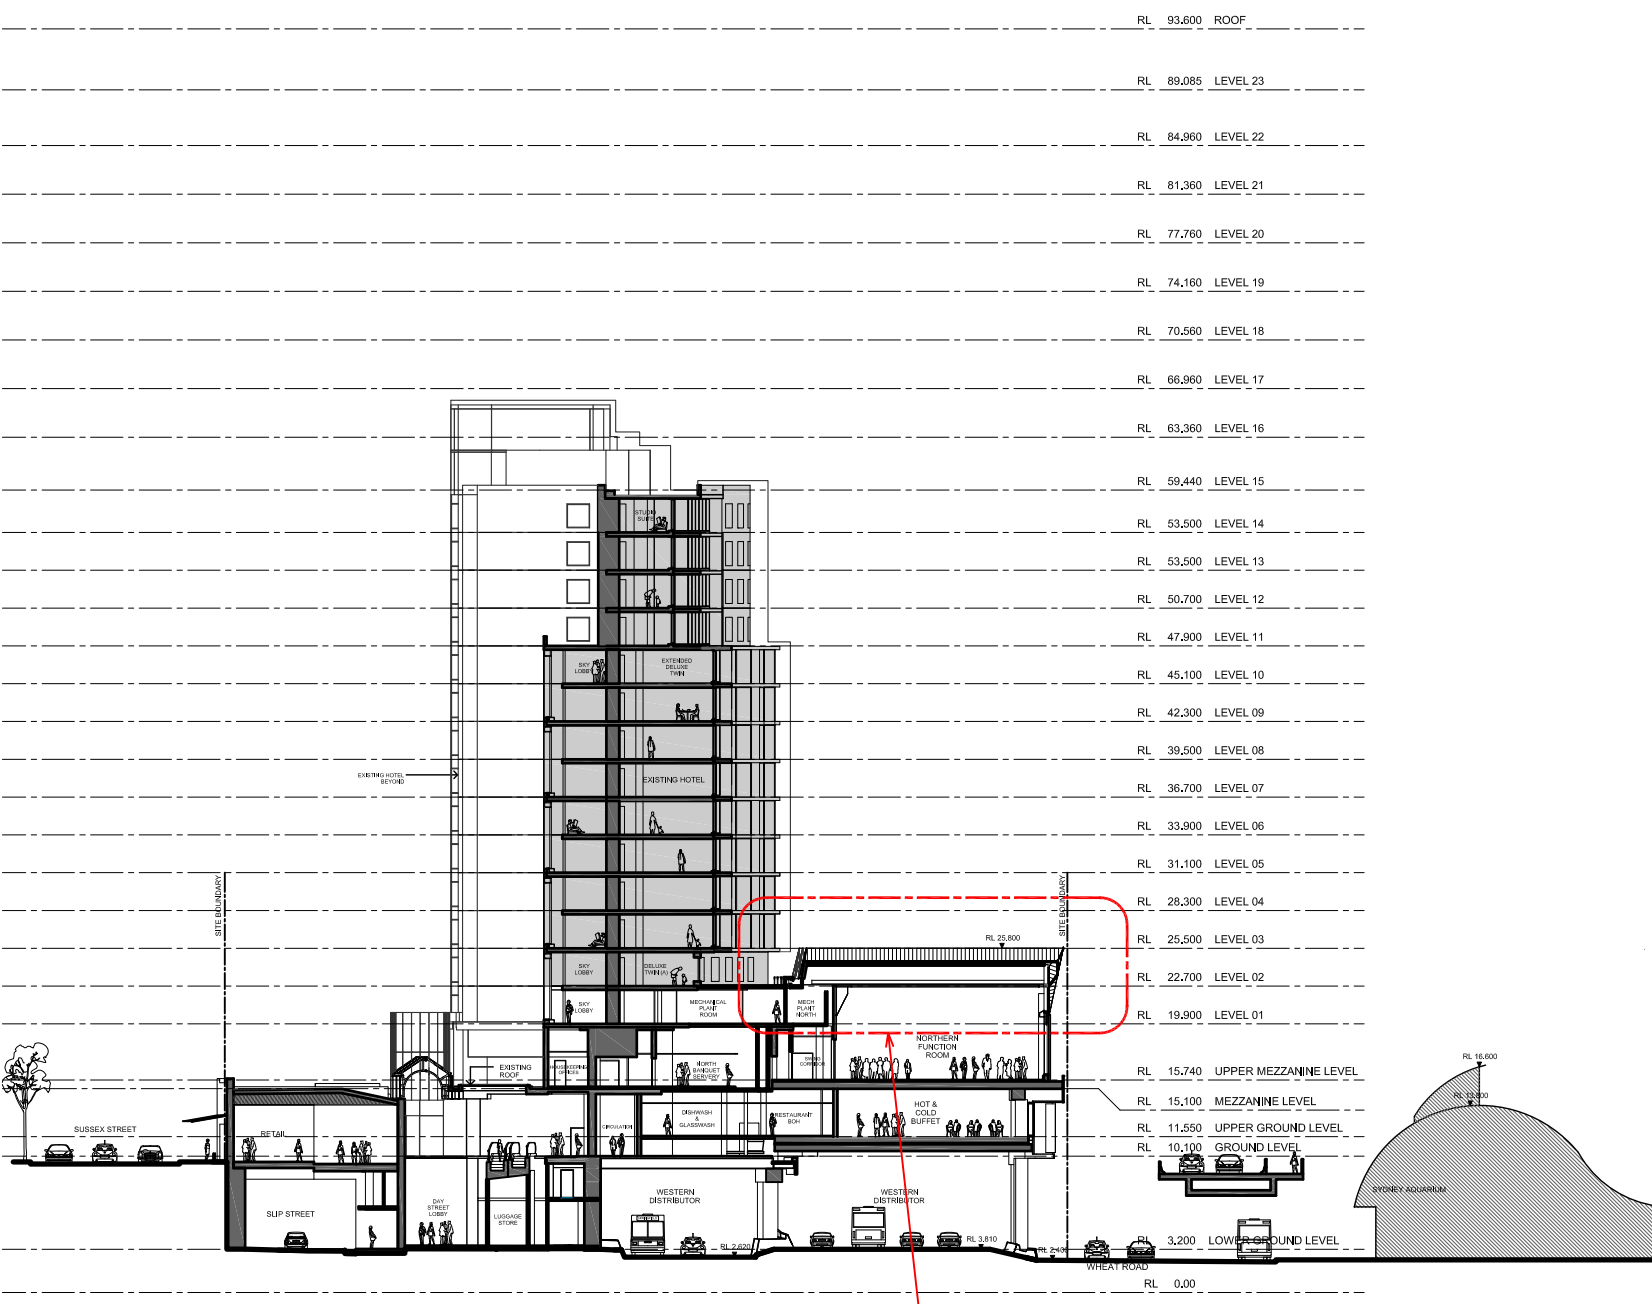


02 SECTION 04
1:200

NORTHERN FUNCTION HALLS RL TO RIDGE RAISED BY 300MM




Drawing Title	
SECTION 05 & 06	
Drawing Number	REV.
A-DA-0403	L
Scale	
1/2" = 1' @ A0	

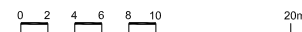


02 SECTION 06
1:200

NORTHERN
COURTYARD
BUILDING ADDED

Drawing Title	
SECTION 05 & 06	
Drawing Number	REV.
A-DA-0403	M
Scale	

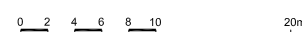

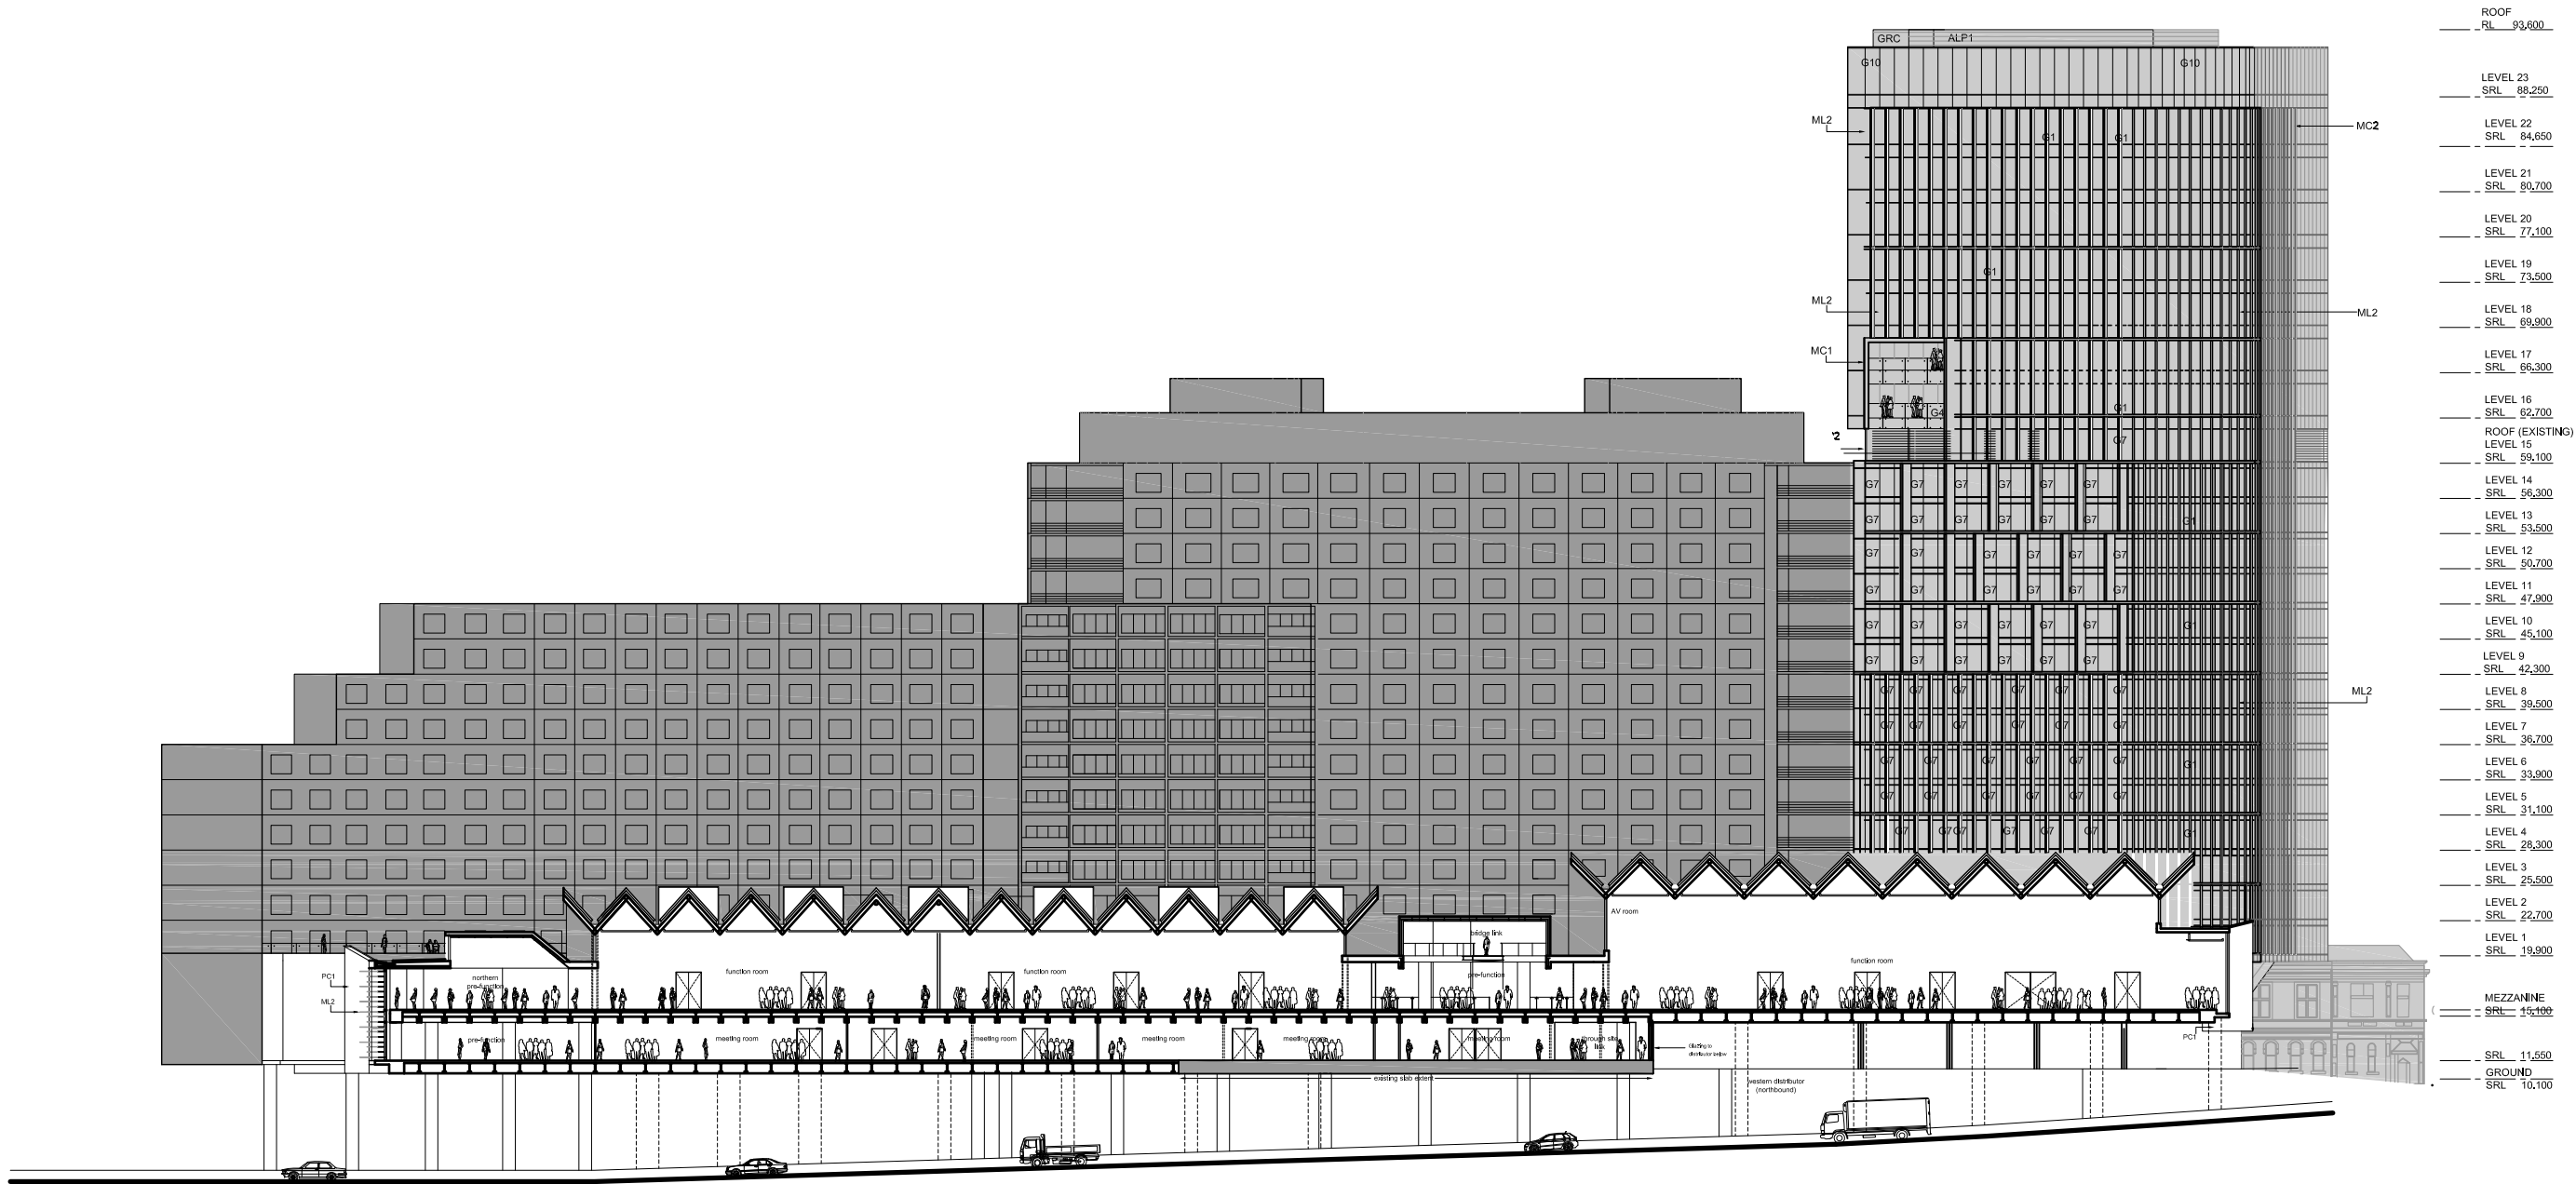

01 SECTION 07
1:200

REV	DATE	DESCRIPTION	BY
F	05.03.2013	ISS RESUBMISSION	RJ
E	22.02.2013	ISSUE FOR INFORMATION	RJ
D	15.02.2013	ISSUE FOR INFORMATION	RJ

ARCHITECTS:
Cox Richardson
Level 2, 204 Clarence Street, Sydney 2000 Australia
Tel: 012 5267 5599 Fax: 012 5264 5844
Email: sydney@cox.com.au
Architecture Planning Urban design Interior design Health facility design
Cox Architecture Pty Ltd ACN 002 535 891





PROJECT MANAGER:
savills project management

APPLICANT:
GL InvestmentCo Pty Ltd ATF GL No 1 Trust

OPERATOR:
FOUR POINTS
BY SHERATON
Sydney Darling Harbour

161 SUSSEX STREET REDEVELOPMENT

Drawing Title:
SECTION 07
Drawing Number:
A-DA-0404
Scale:
1:200 @ A0
REV:
F

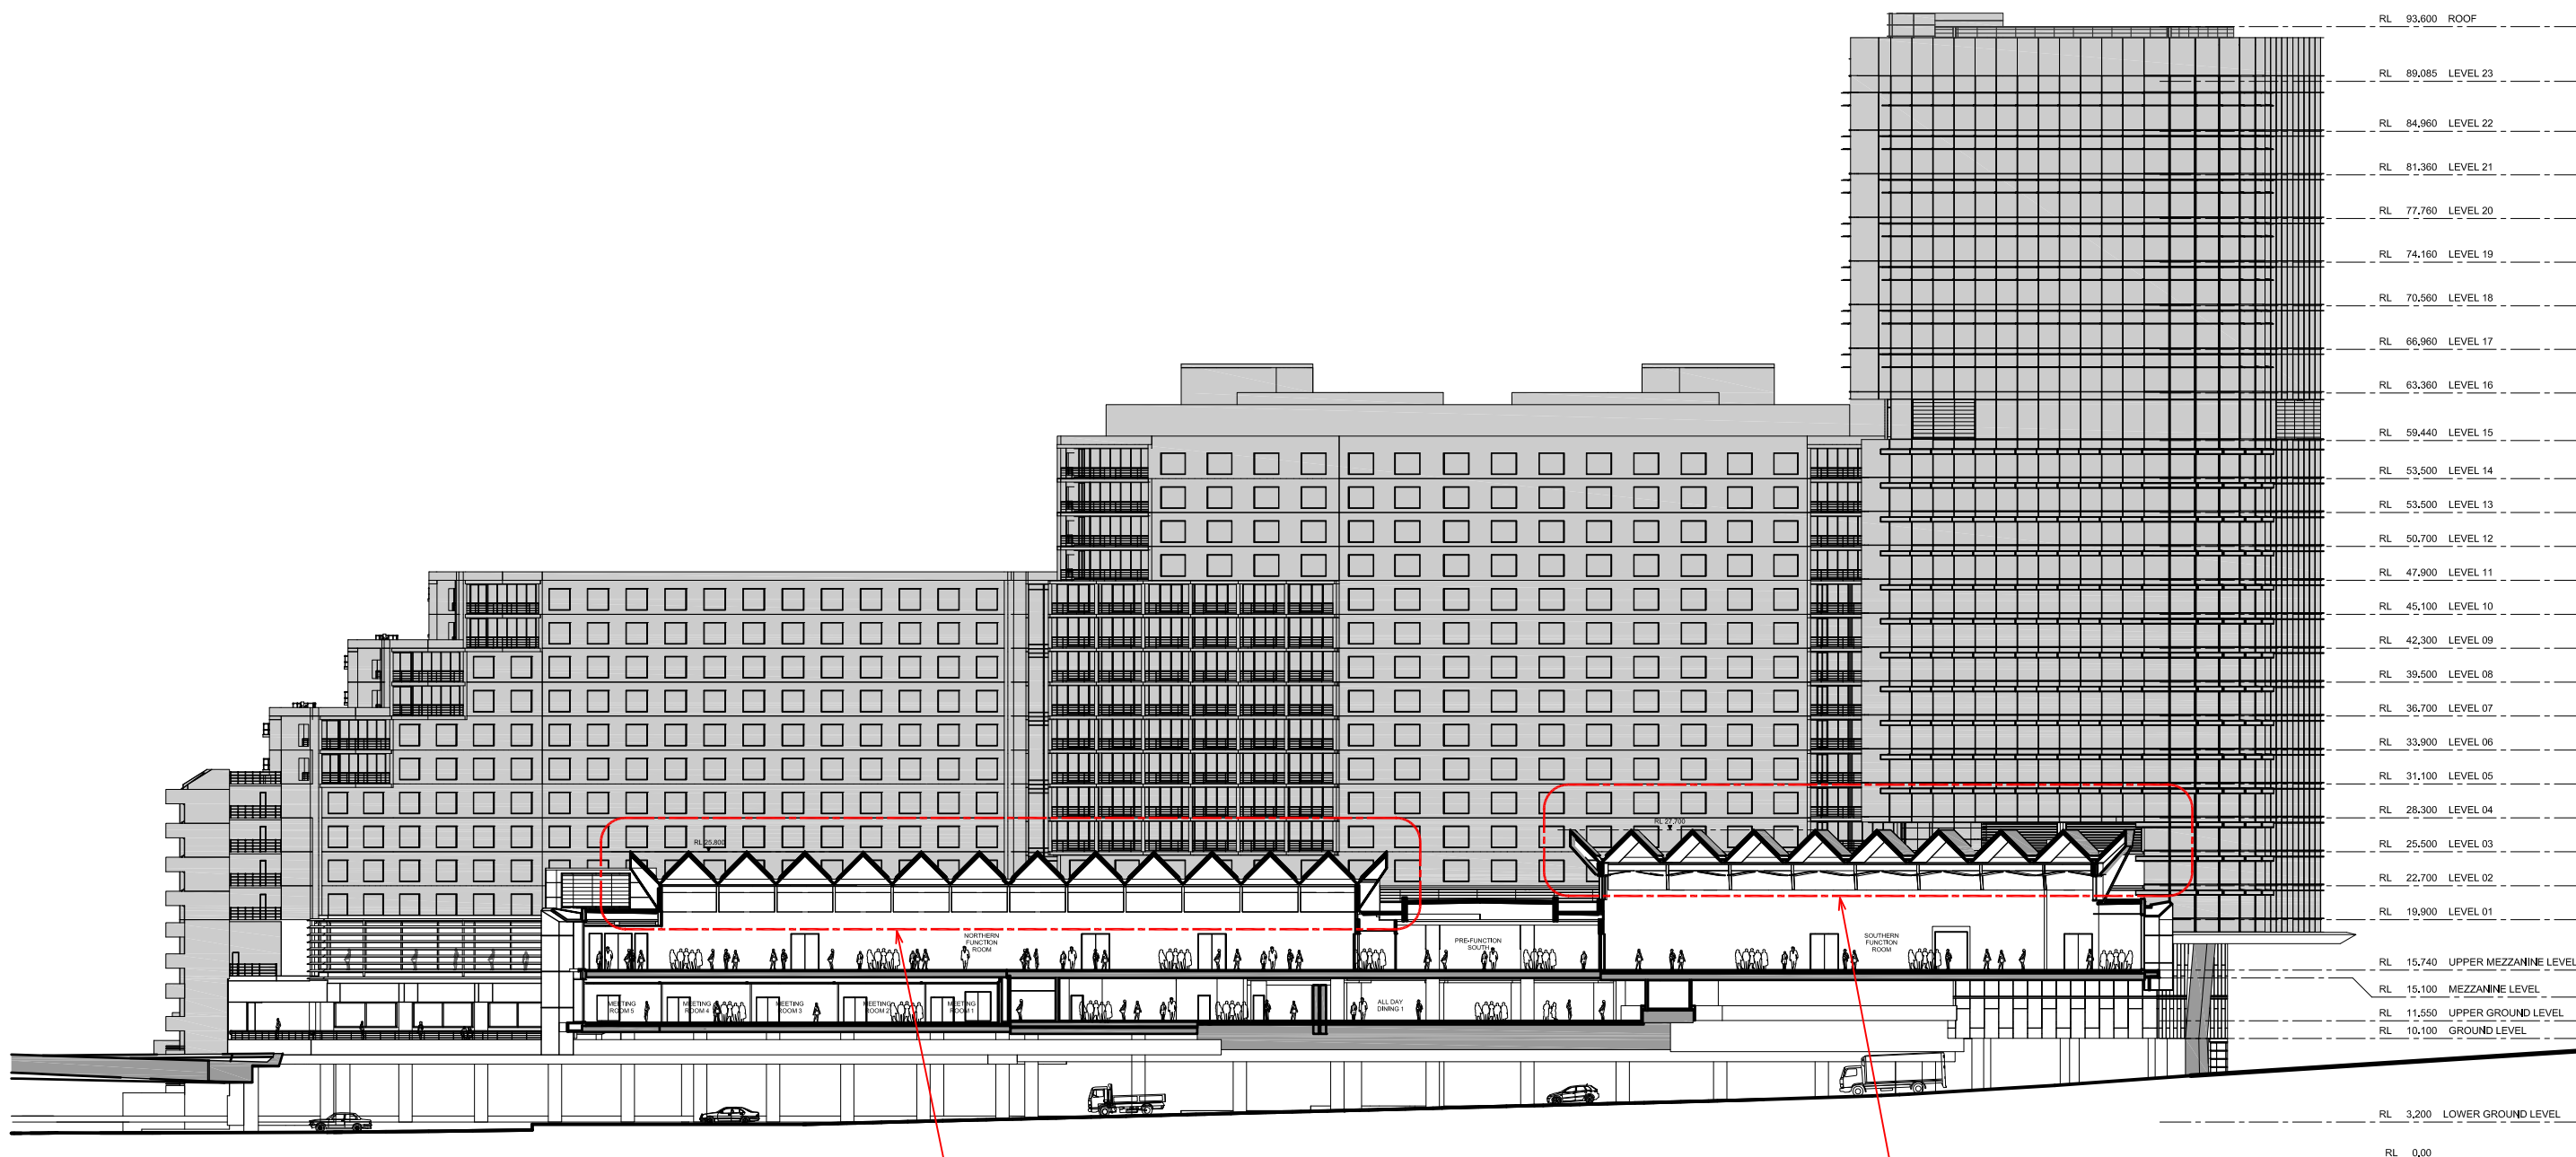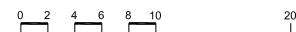

01 SECTION 07
1:200

SOUTHERN FUNCTION
HALLS RL TO RIDGE RAISED
BY 300MM

NORTHERN FUNCTION
HALLS RL TO RIDGE RAISED
BY 300MM

REV	DATE	DESCRIPTION	BY
G	04.04.2014	REVISED & ISSUED FOR SECTION 96	RJ
F	05.03.2013	ISS RESUBMISSION	RJ
E	22.02.2013	ISSUE FOR INFORMATION	RJ
D	15.02.2013	ISSUE FOR INFORMATION	RJ

ARCHITECTS:
Cox Richardson
Level 2, 204 Clarence Street, Sydney 2000 Australia
Tel: 012 5267 5599 Fax: 012 5264 5844
Email: sydney@cox.com.au
Architecture Planning Urban design Interior design Health facility design
Cox Architecture Pty Ltd ACN 002 535 891



PROJECT MANAGER:
savills project management

APPLICANT:
GL InvestmentCo Pty Ltd ATF GL No 1 Trust

OPERATOR:
FOUR POINTS
BY SHERATON
Sydney Darling Harbour

161 SUSSEX STREET REDEVELOPMENT

Drawing Title:
SECTION 07
Drawing Number:
A-DA-0404
Scale:
1:200 @ A0
REV:
G

