




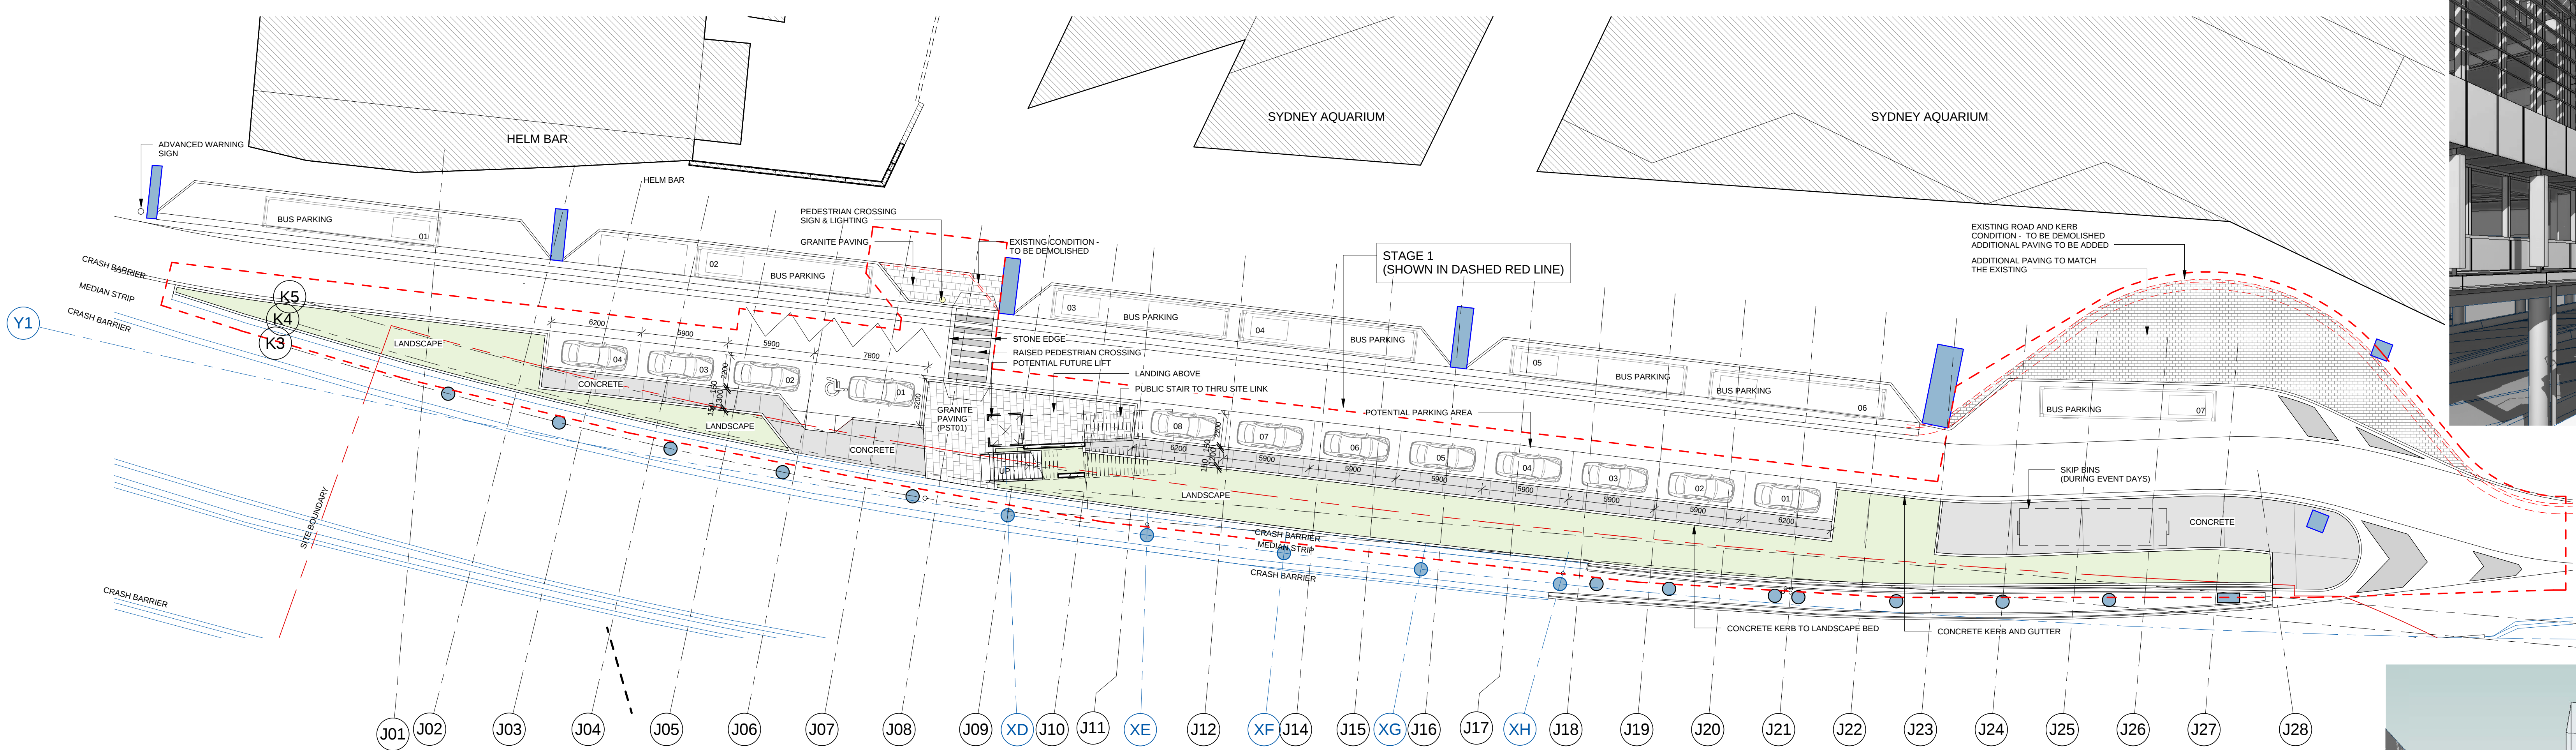




1 PUBLIC DOMAIN - LOWER GROUND (Wheat Road) - OVERALL PLAN
SCALE 1:200

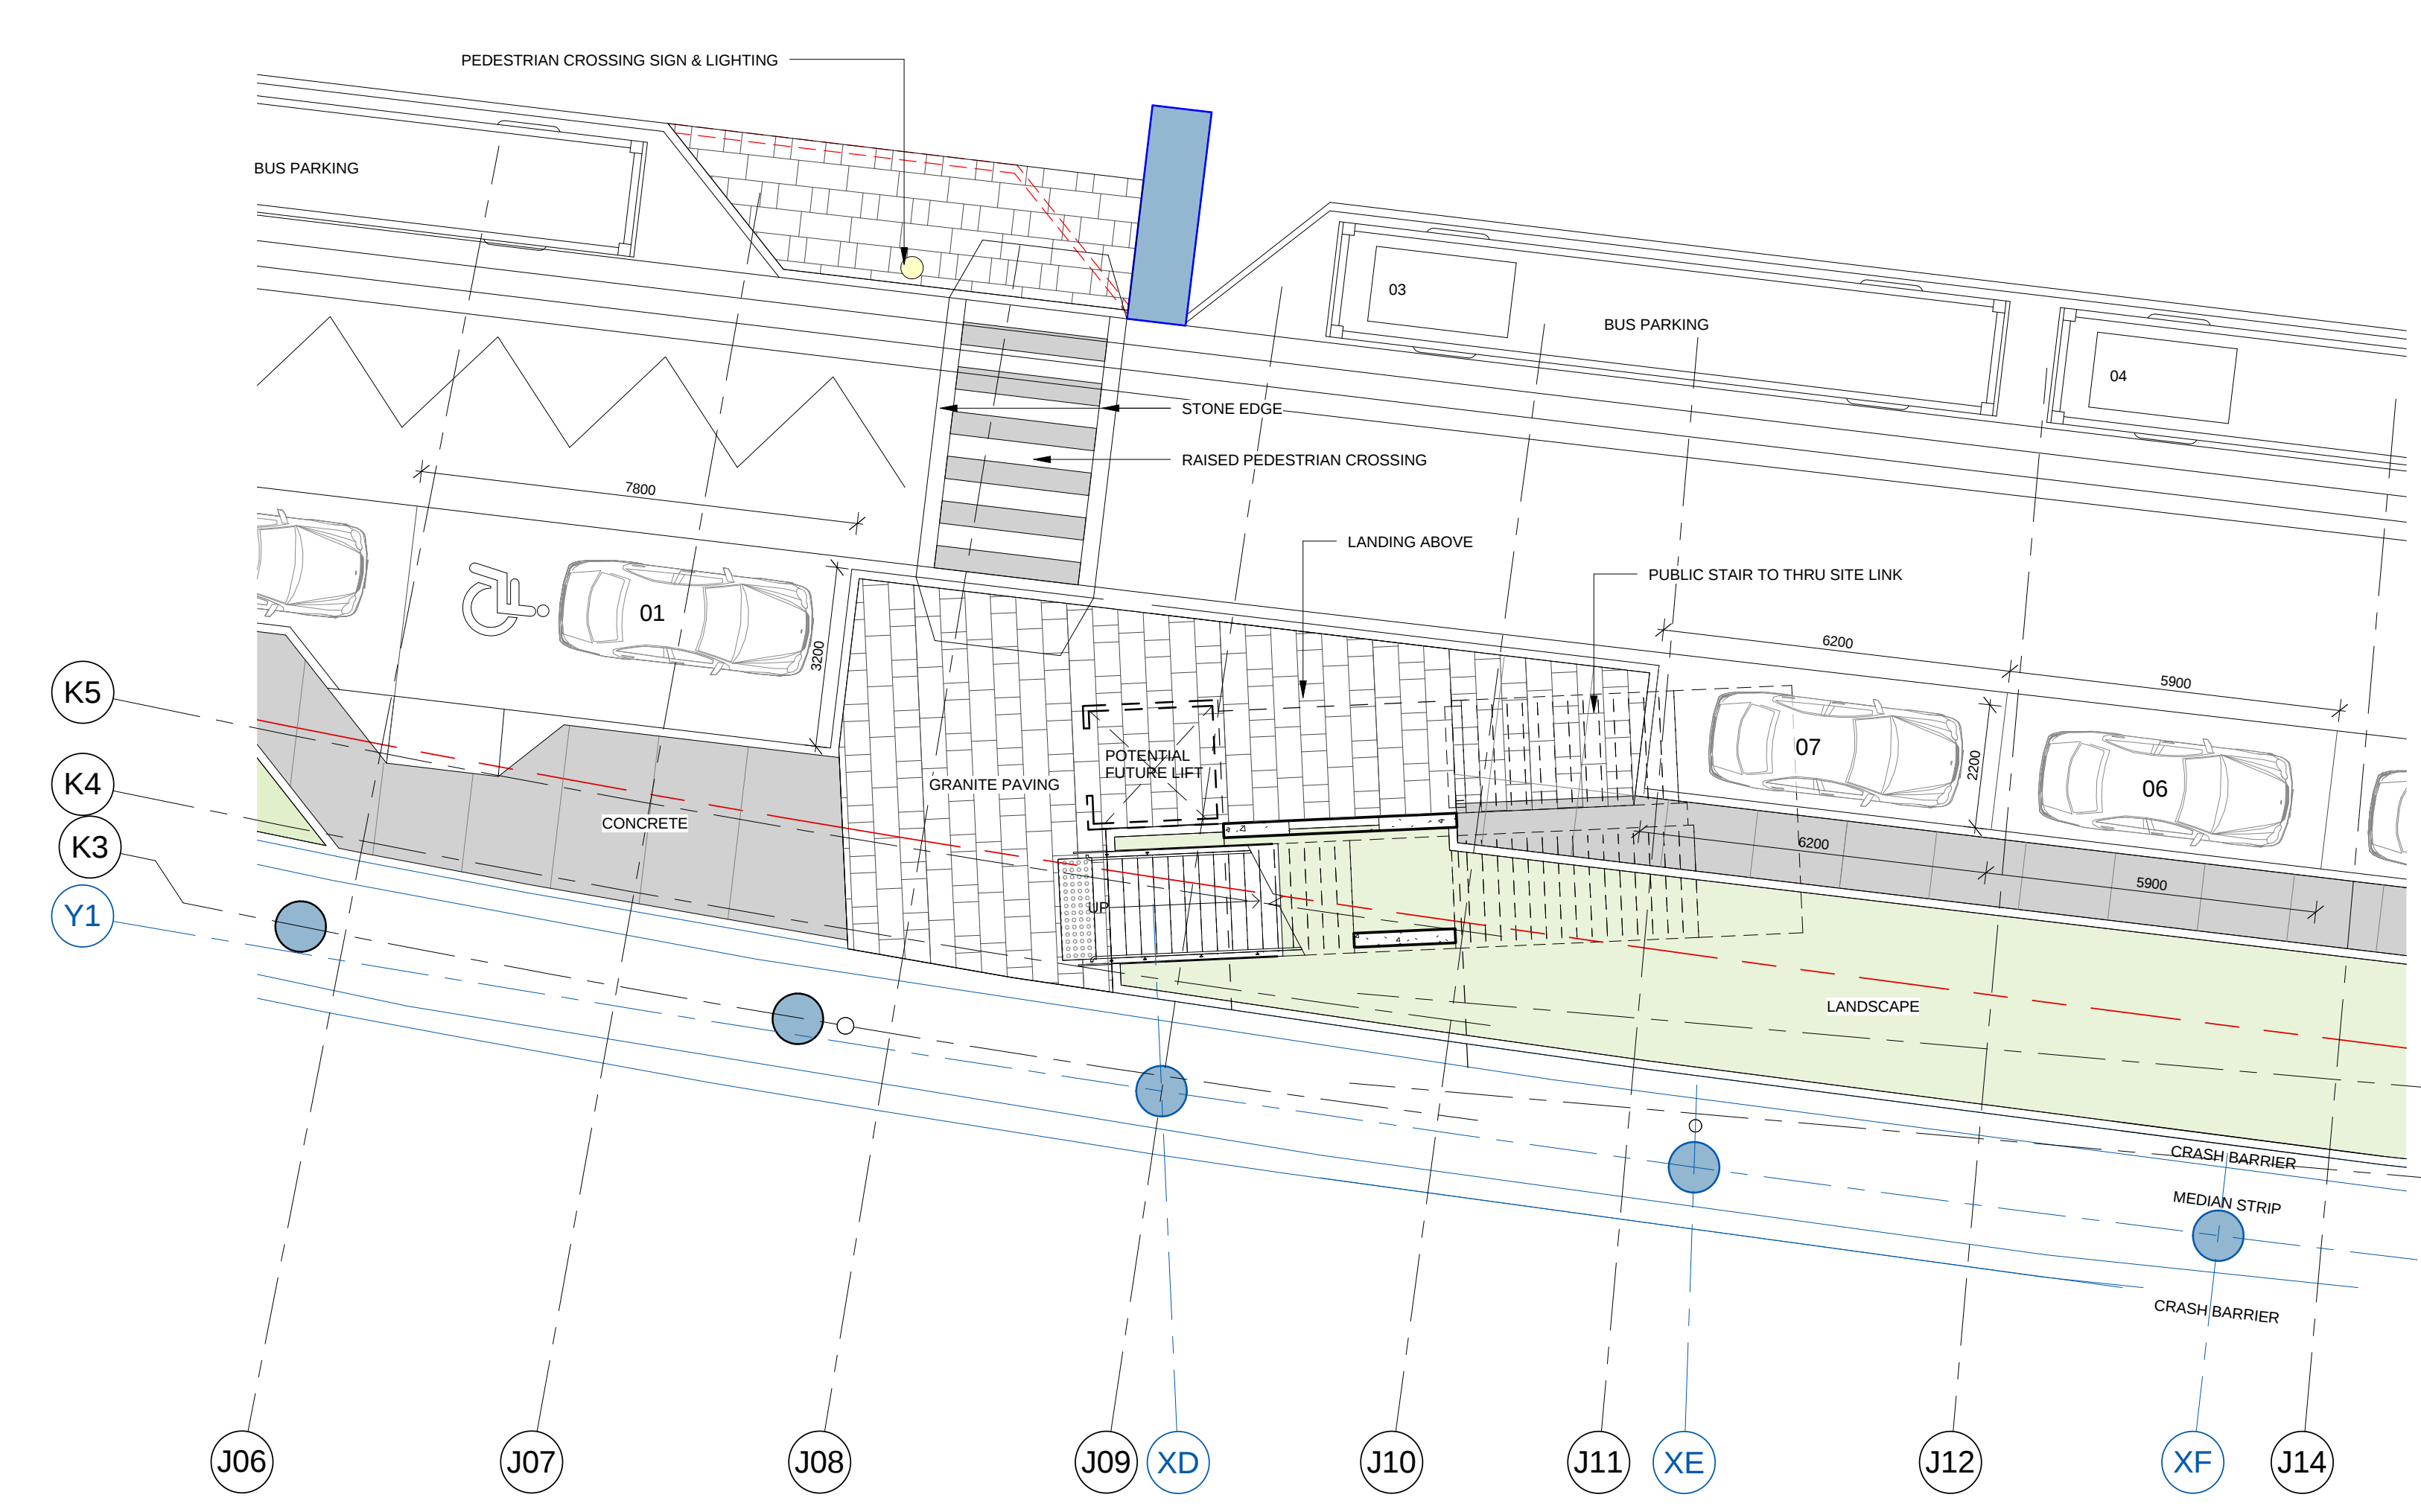


2 PUBLIC DOMAIN - LOWER GROUND (Wheat Road)
SCALE 1:100

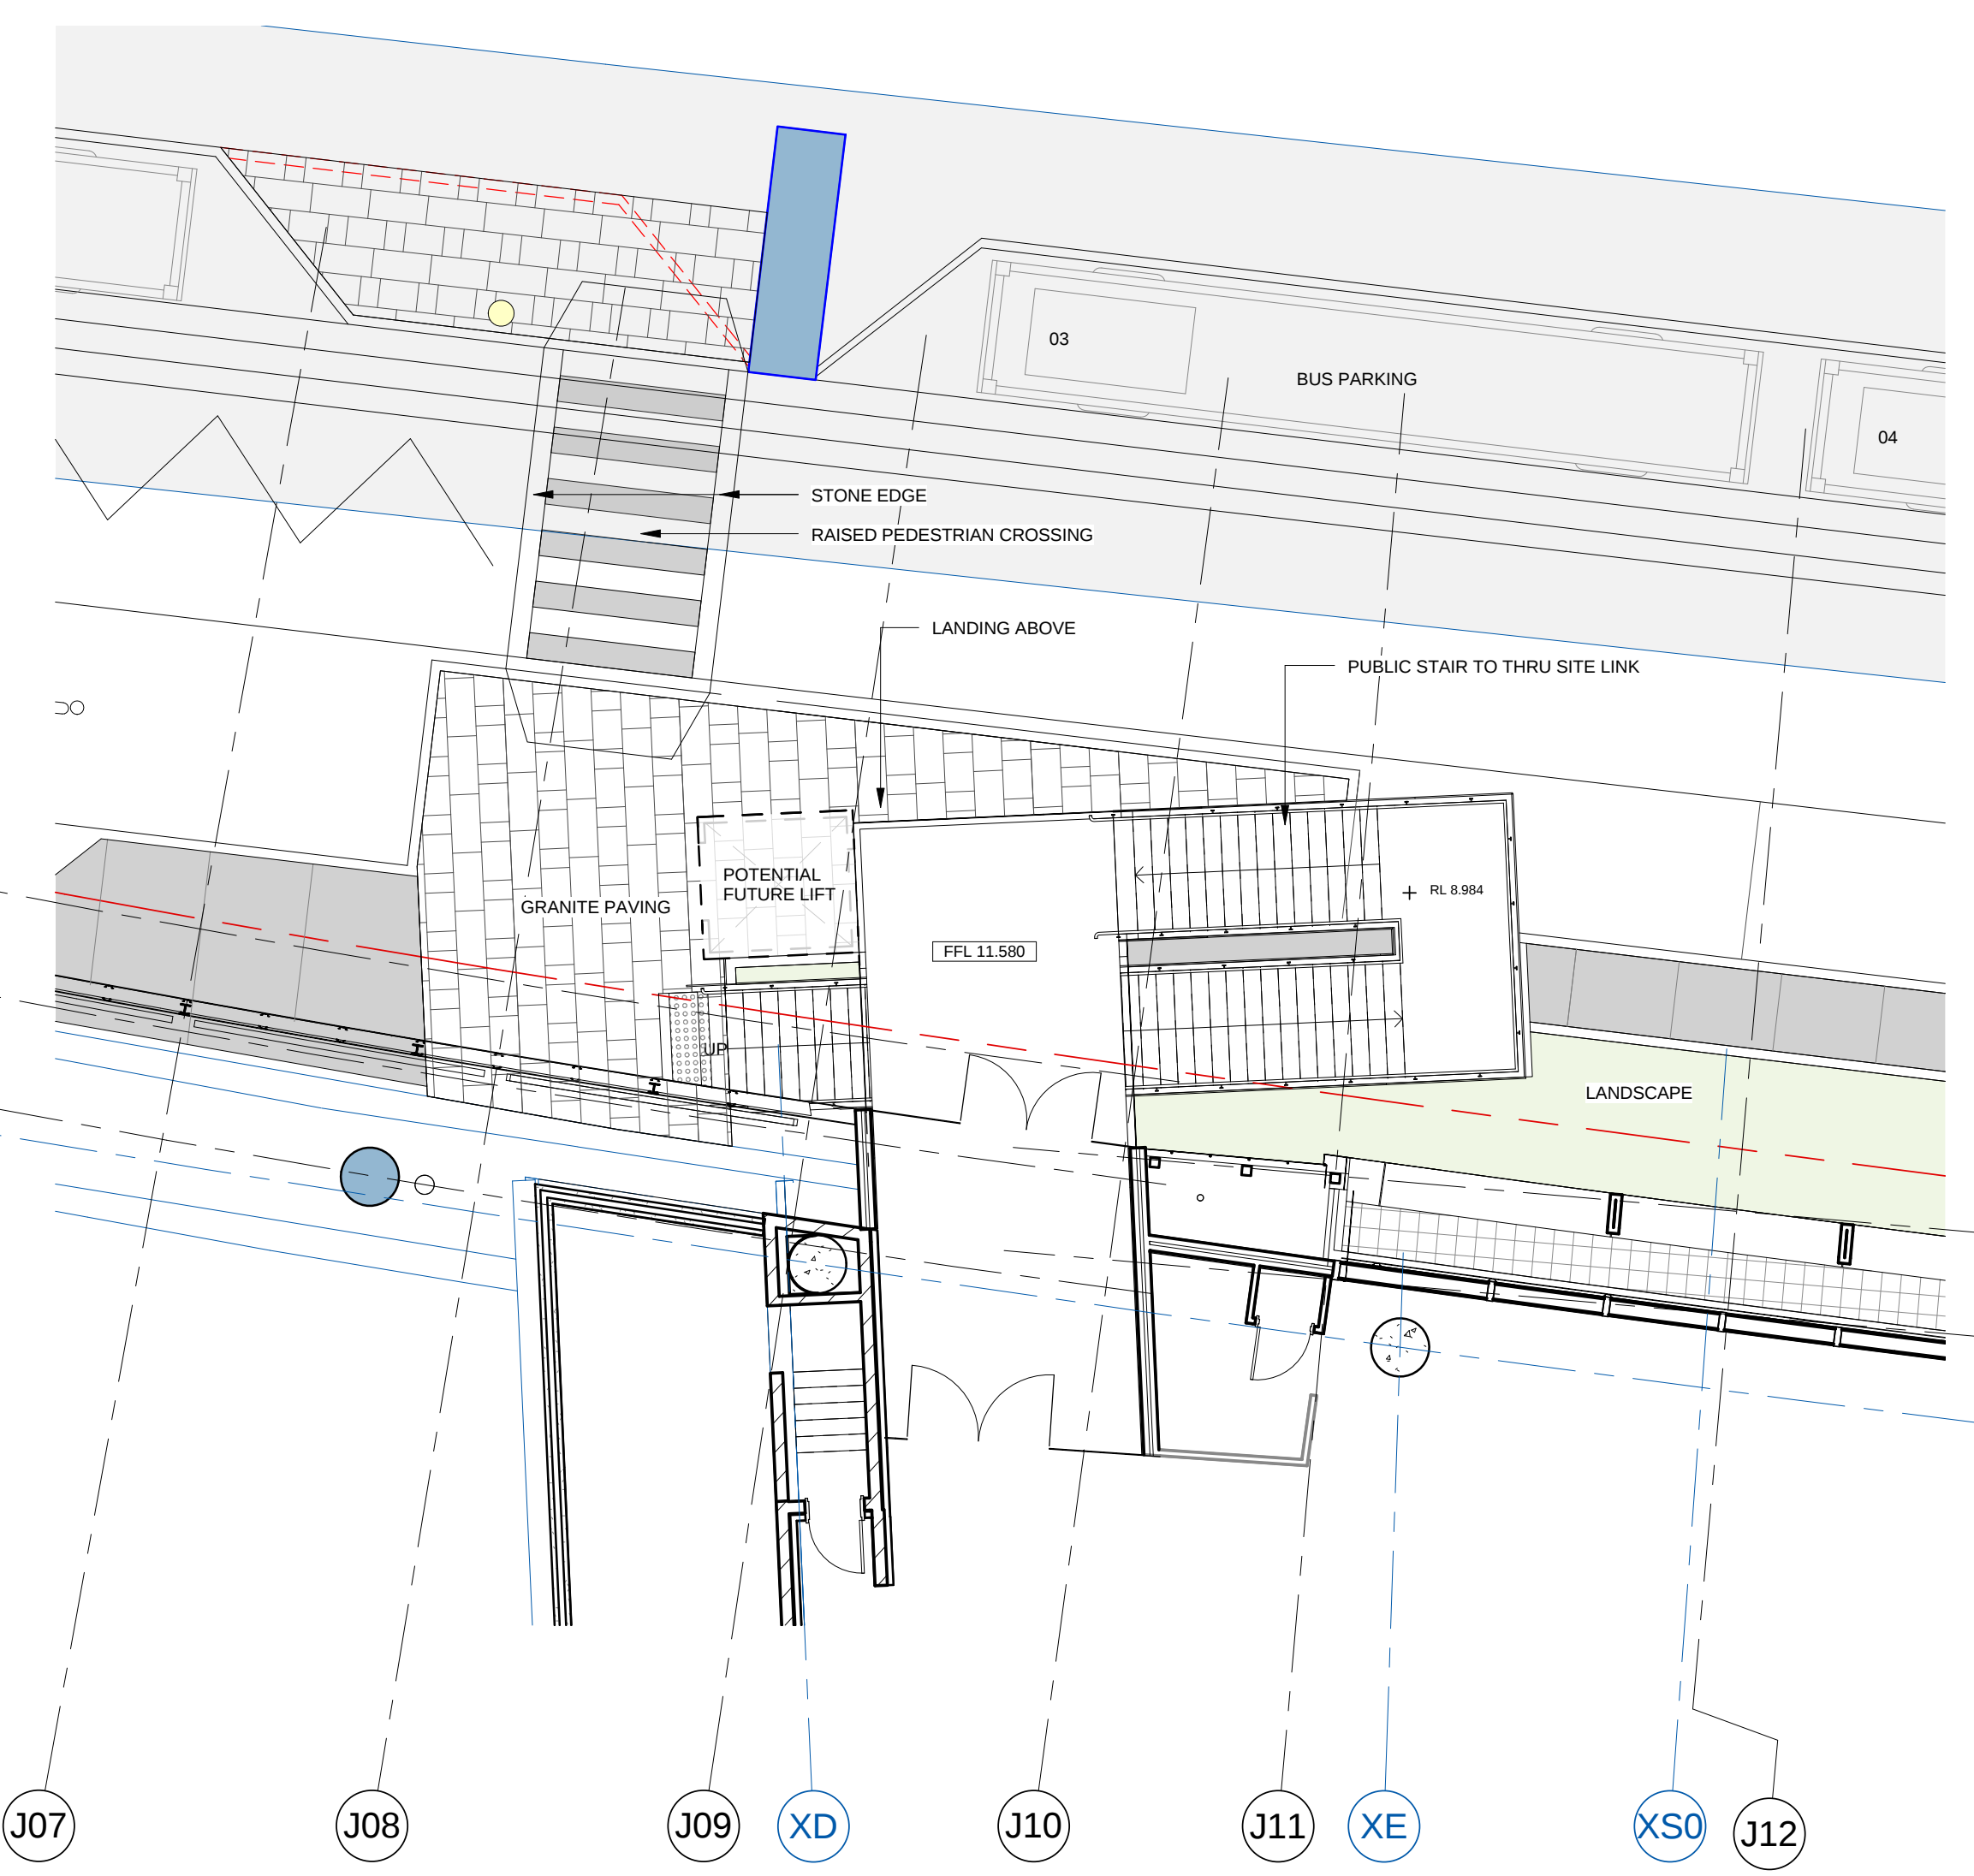


3 PUBLIC DOMAIN - GROUND (Wheat Road)
SCALE 1:100

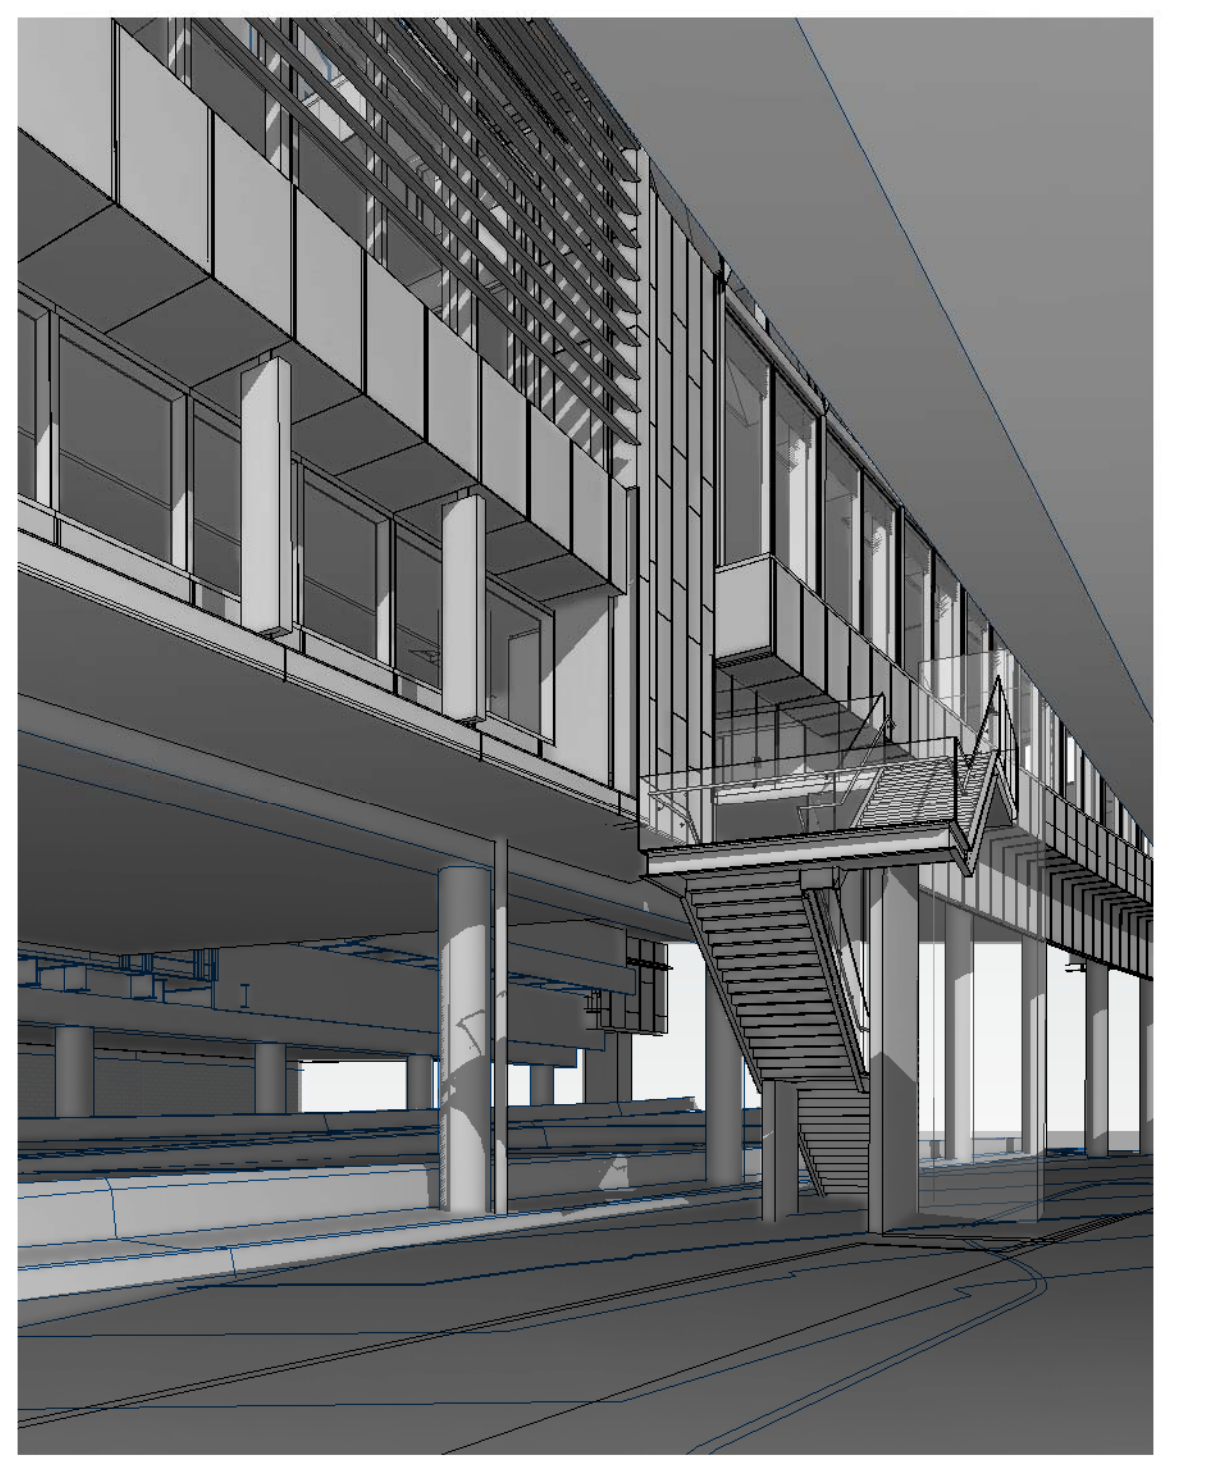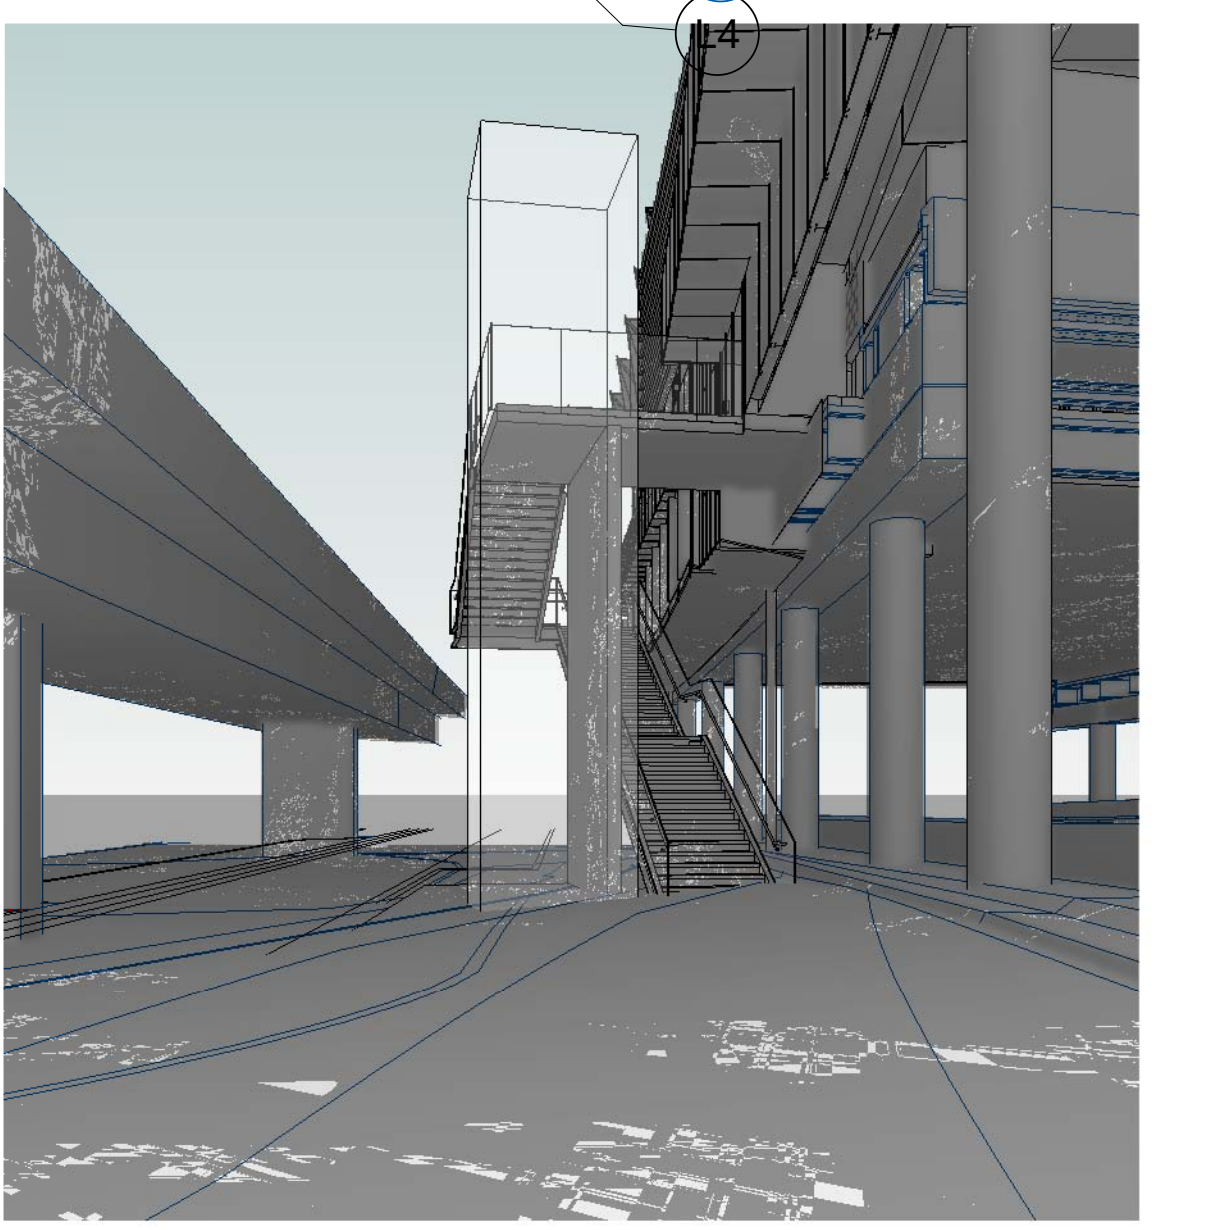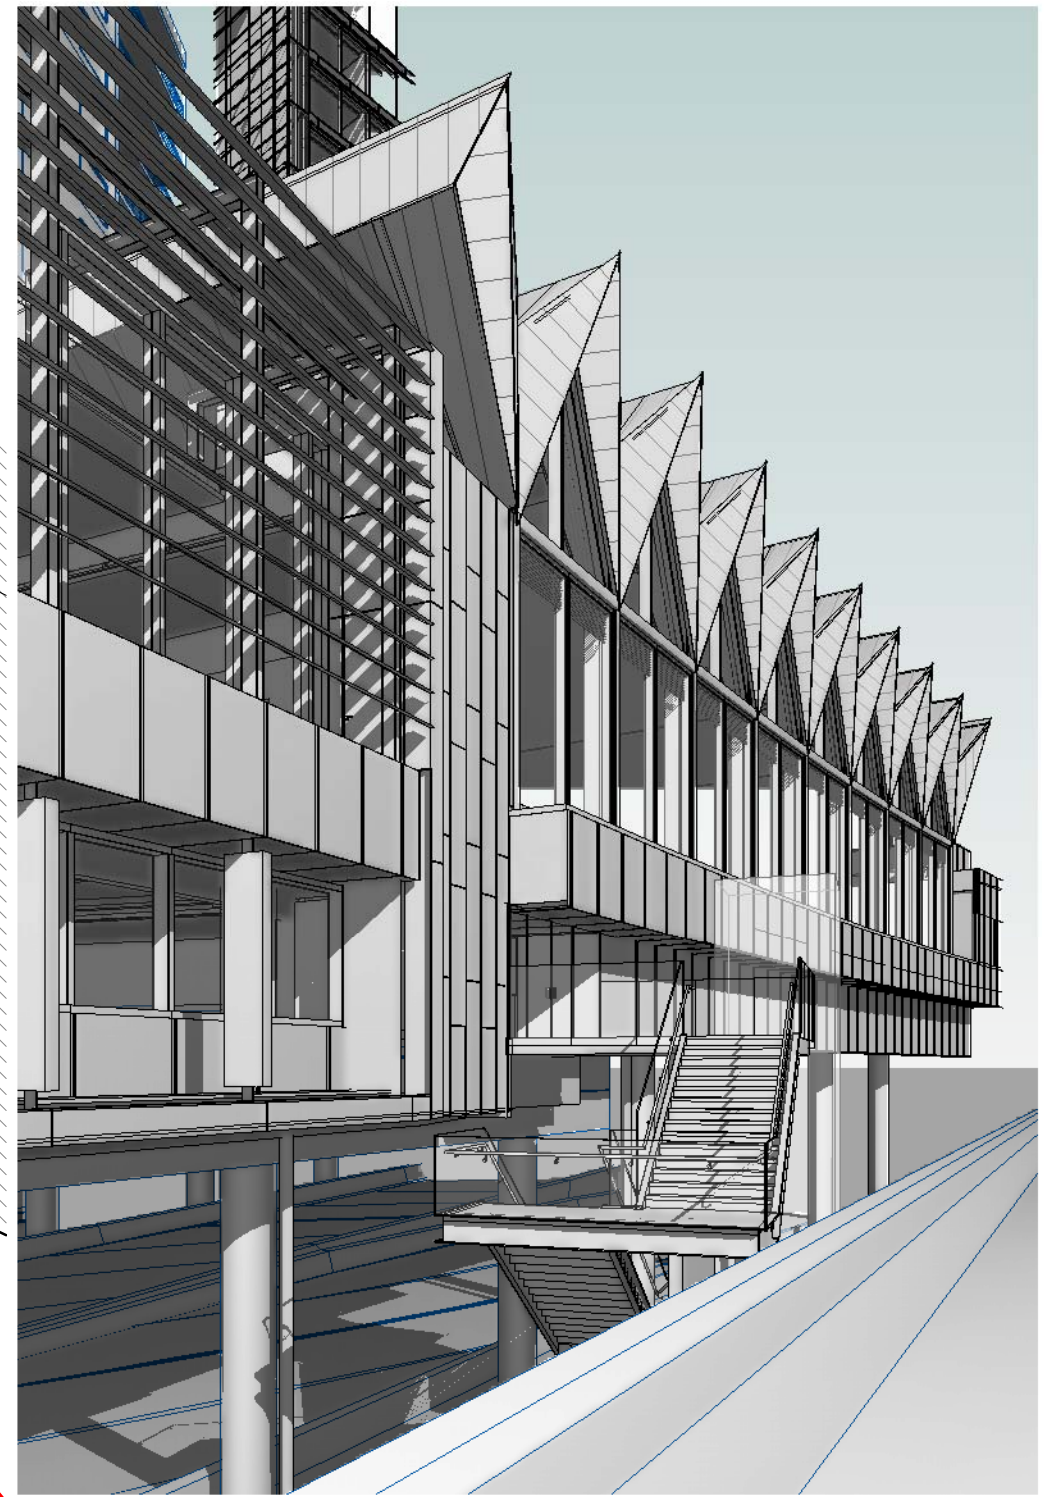


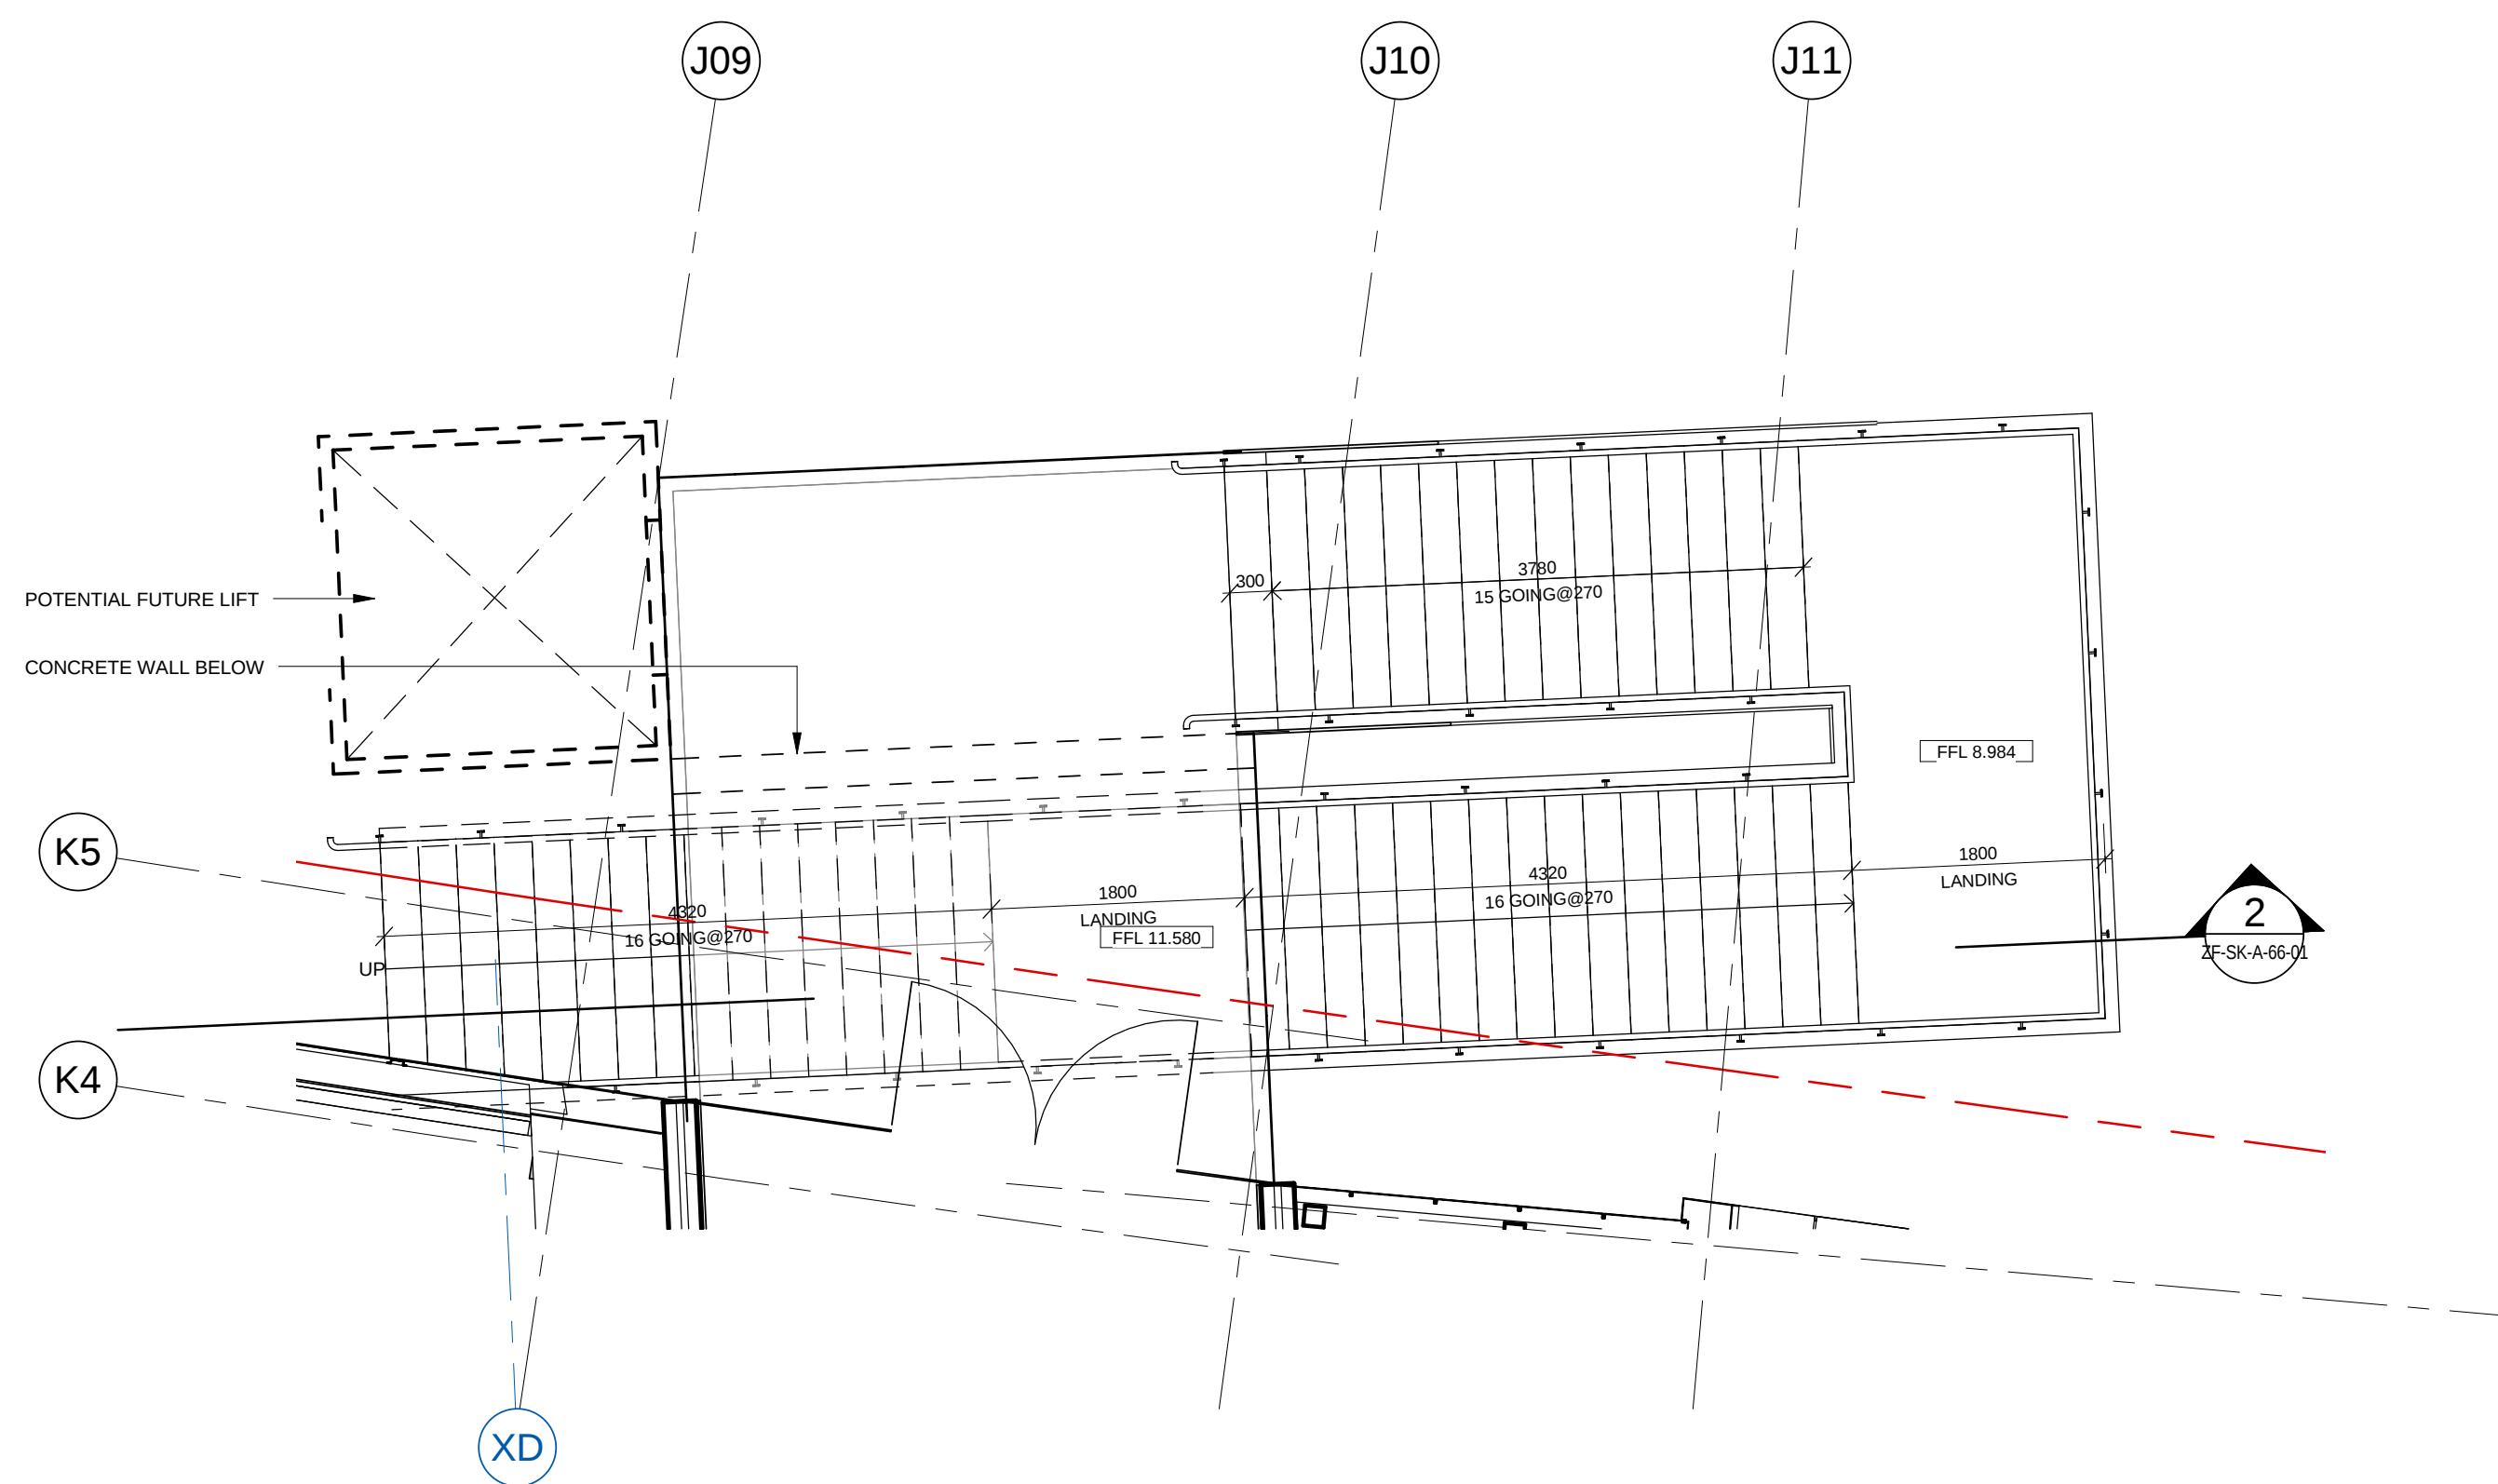


1 WHEAT ROAD STAIR - PLAN
SCALE 1 : 50

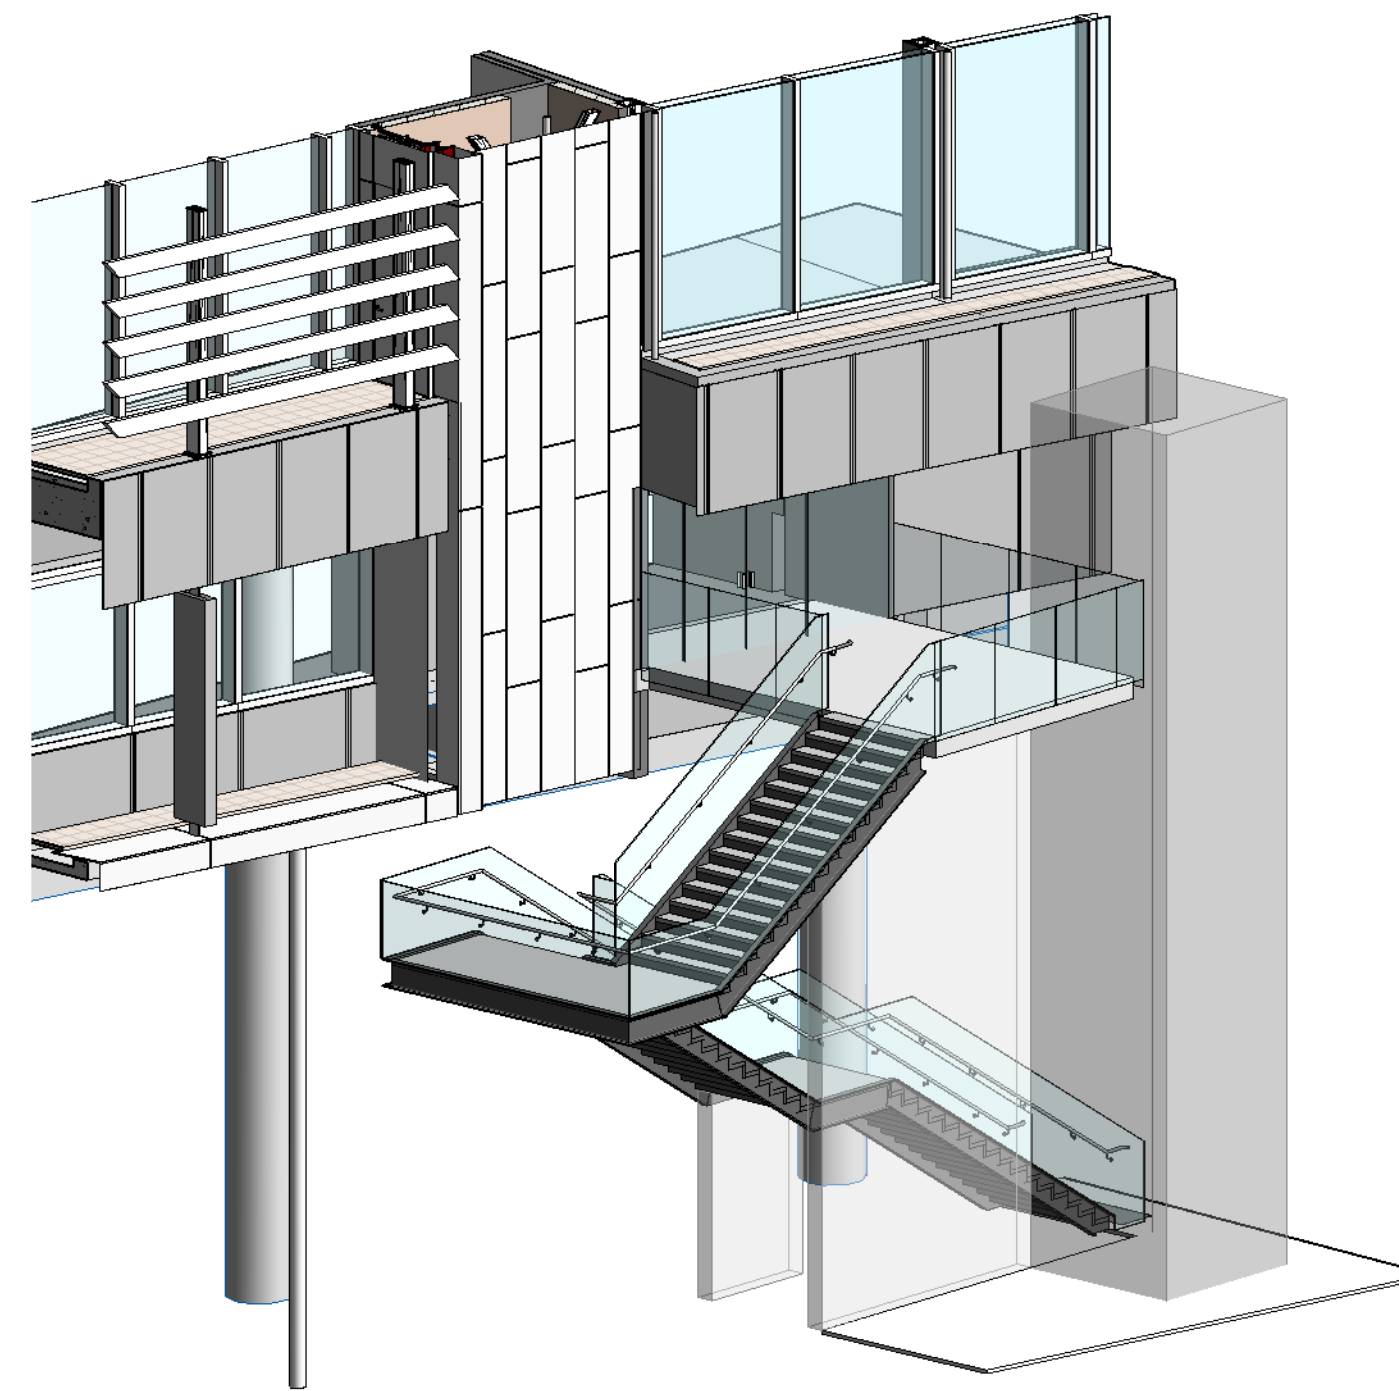

4 WHEAT ROAD STAIR - 3D VIEW
SCALE

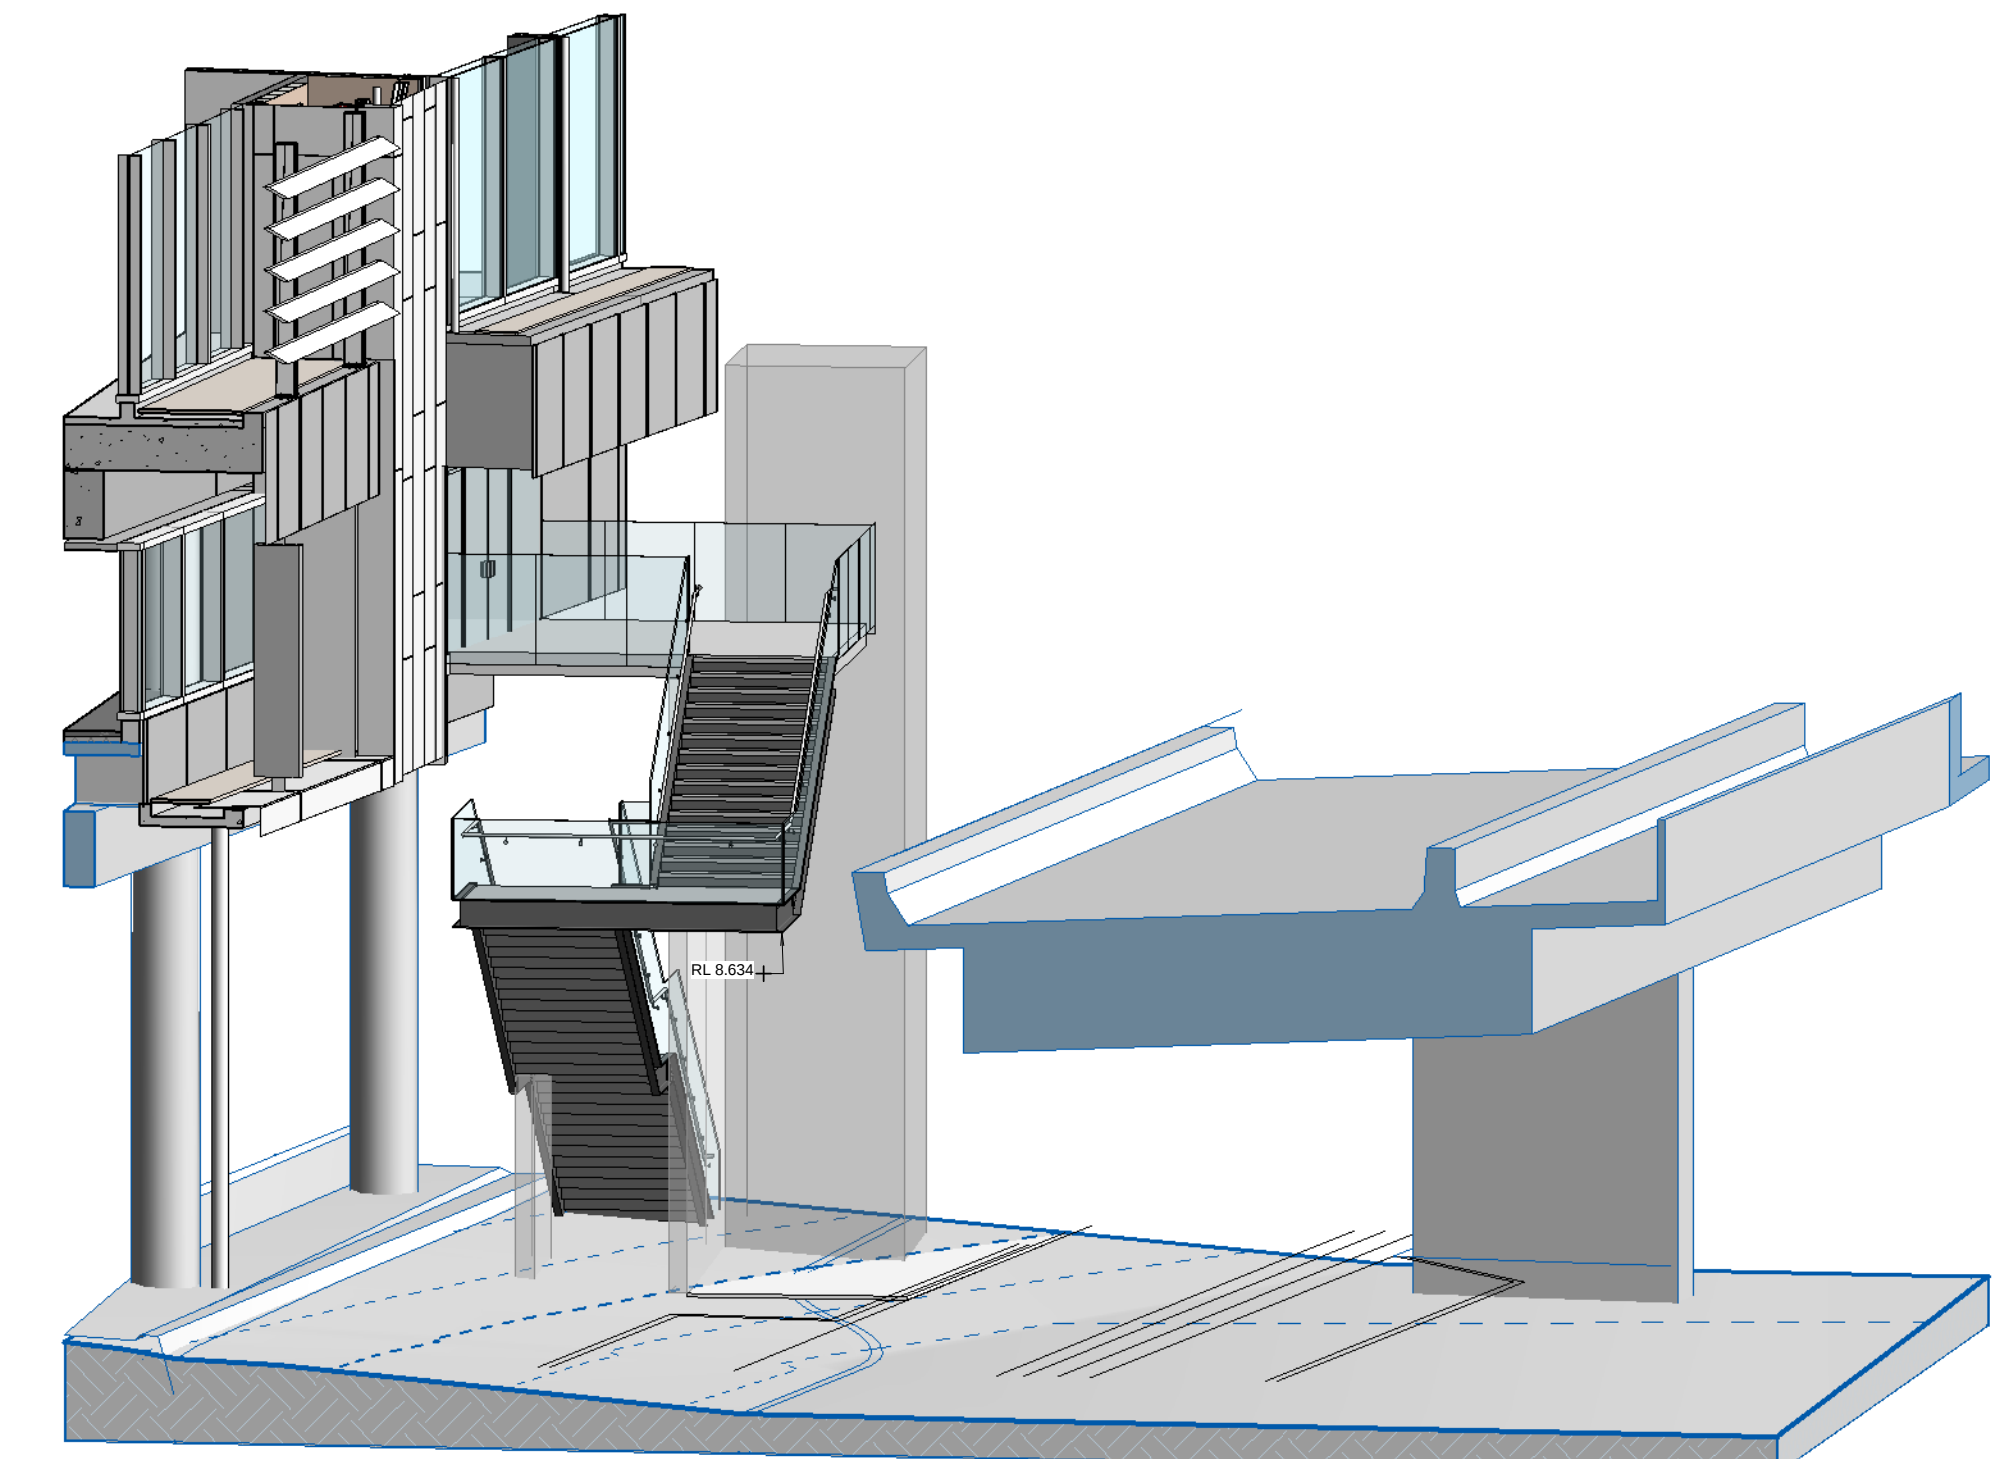

5 WHEAT ROAD STAIR - 3D VIEW
SCALE

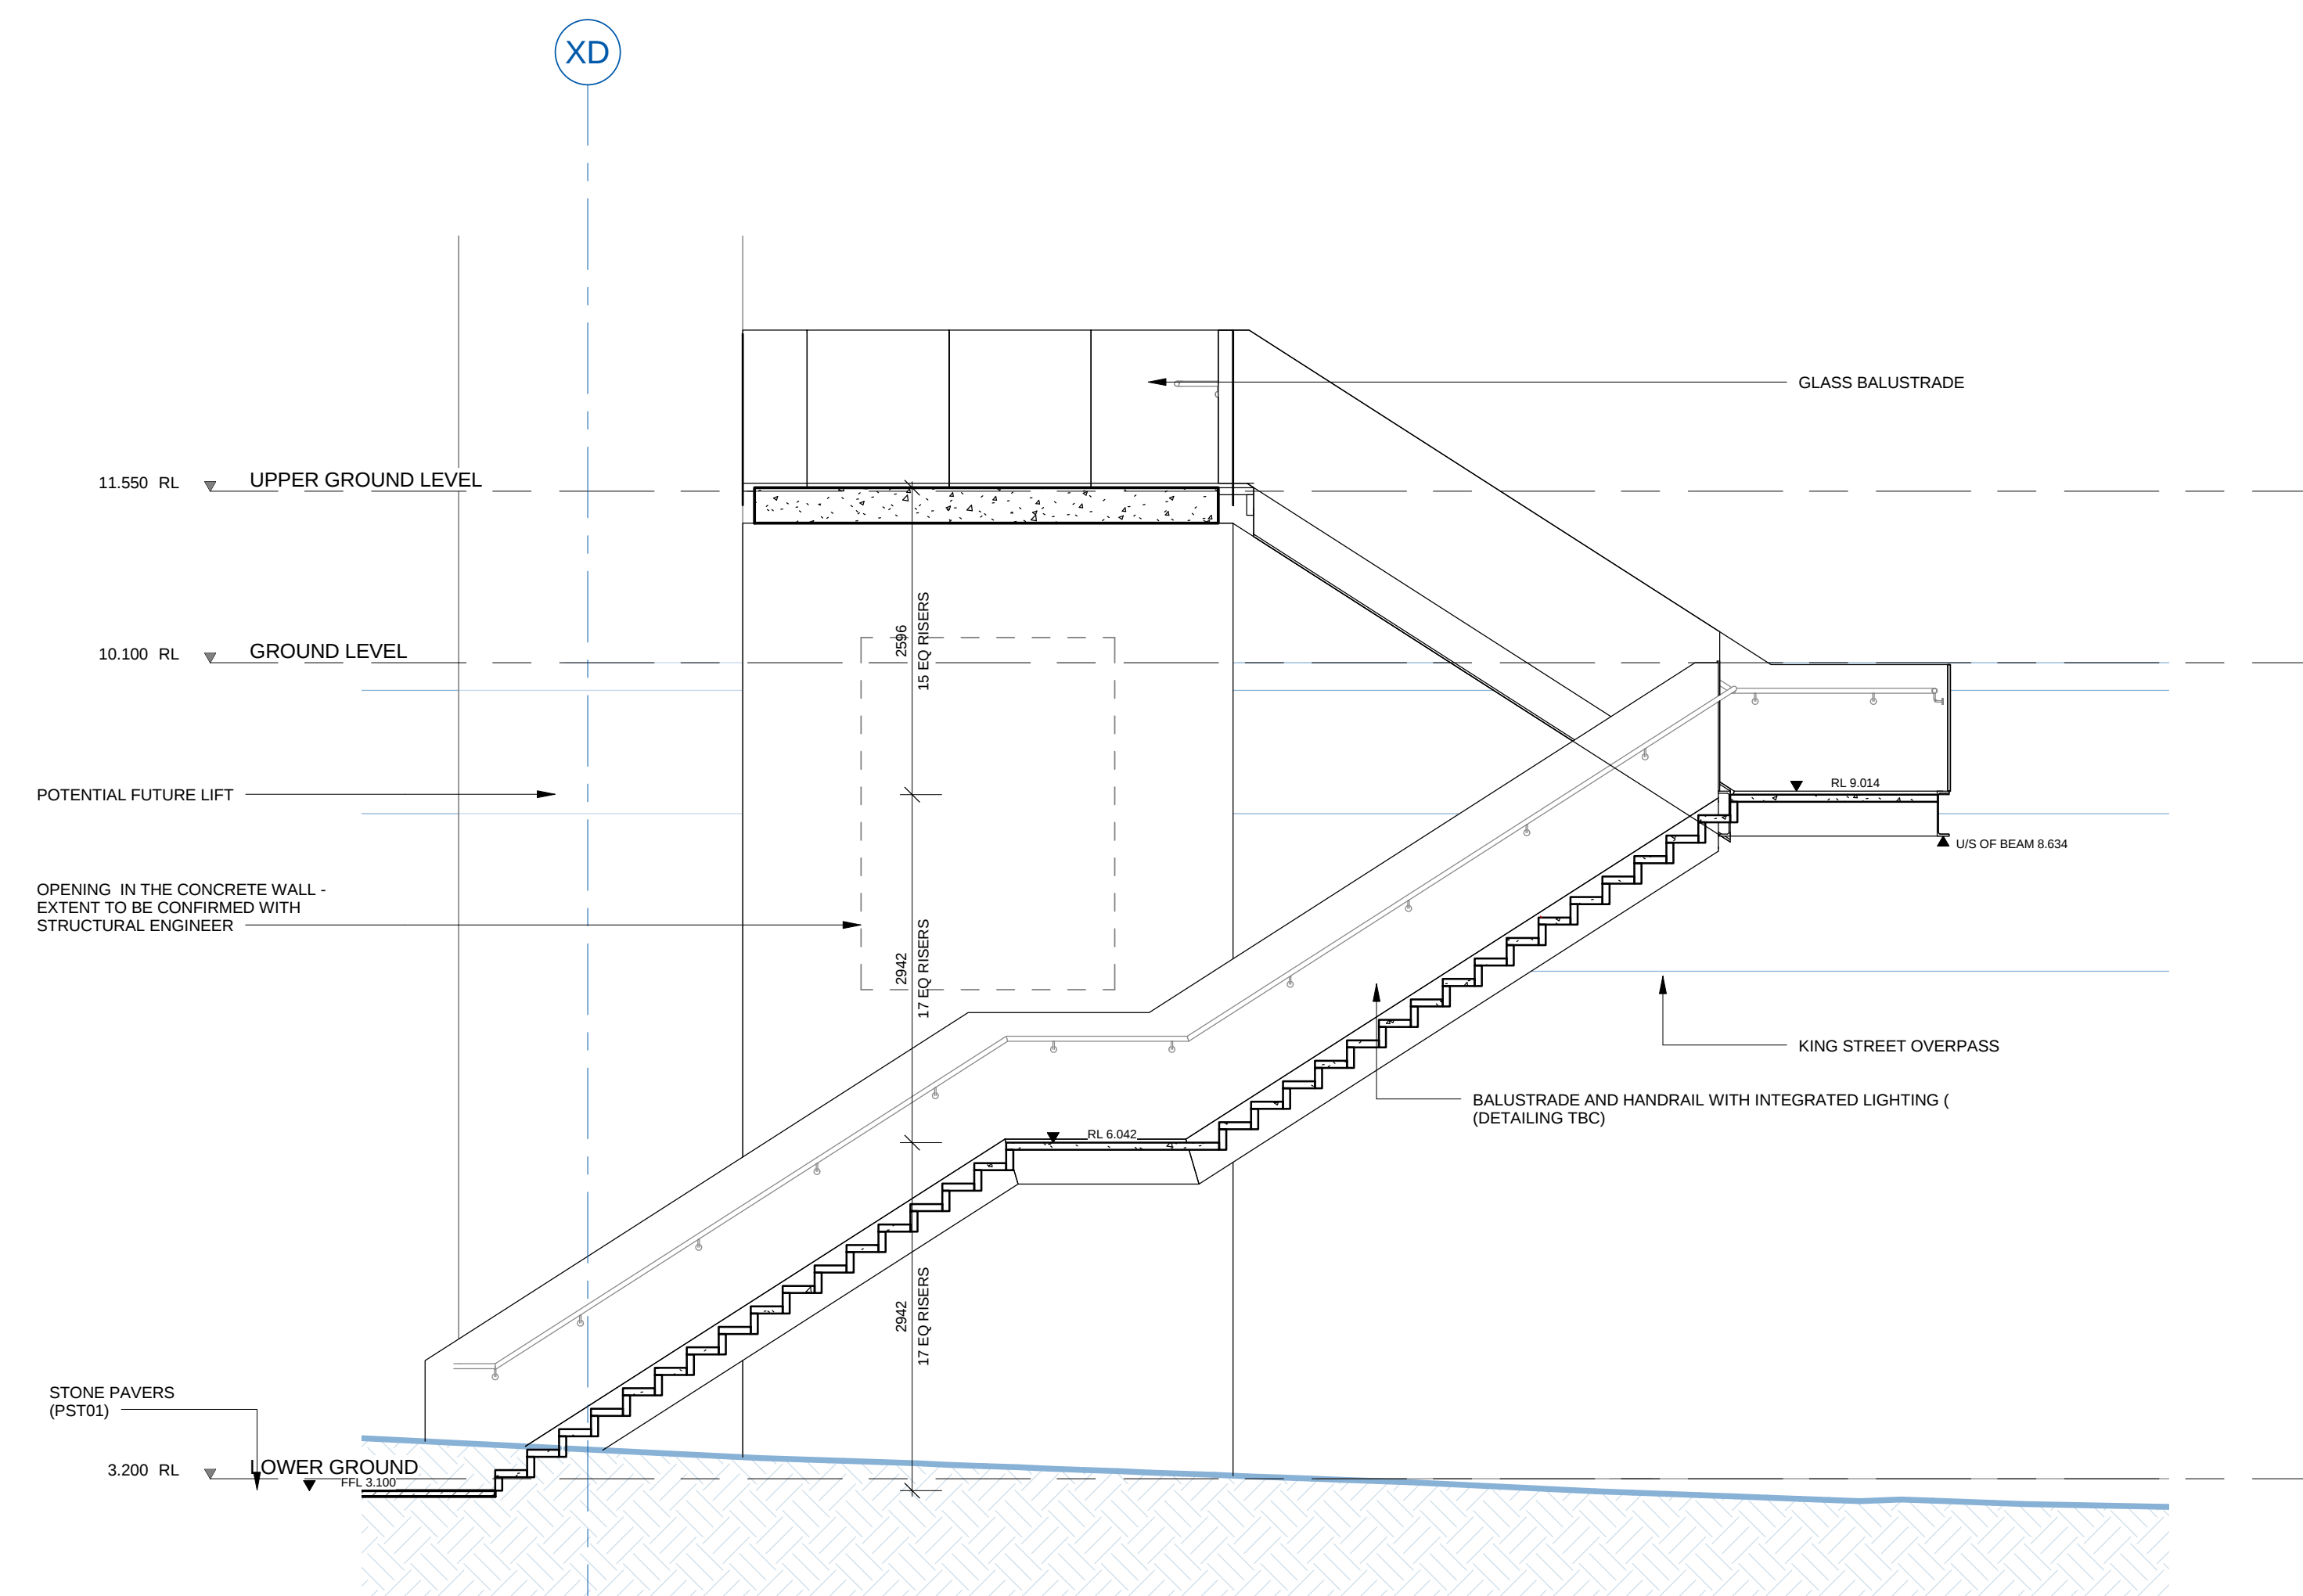

2 WHEAT ROAD STAIR - SECTION 1
SCALE 1 : 50