



DEVELOPMENT SITE




GROUND PLANE

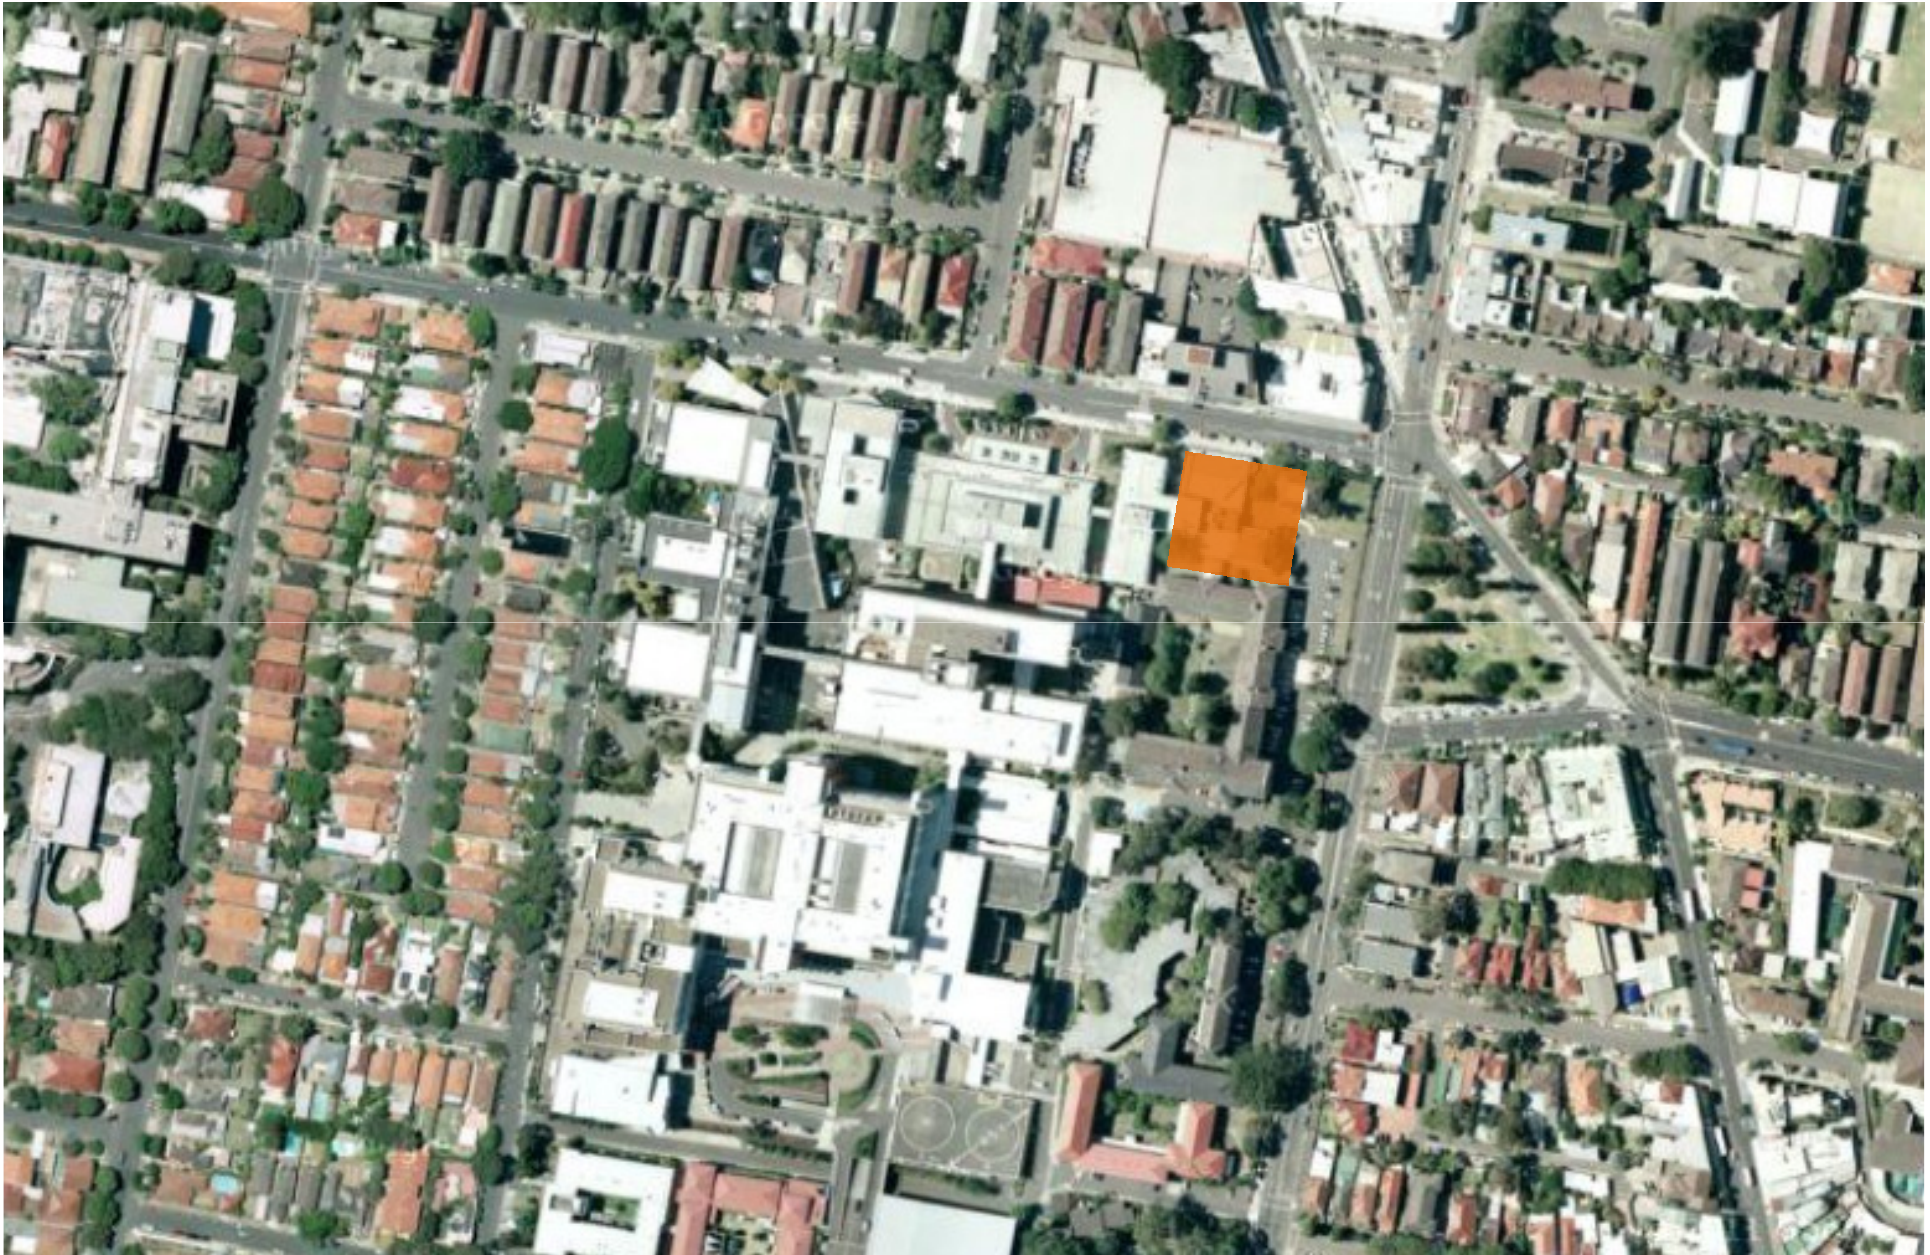

HEIGHT ANALYSIS LOOKING WEST

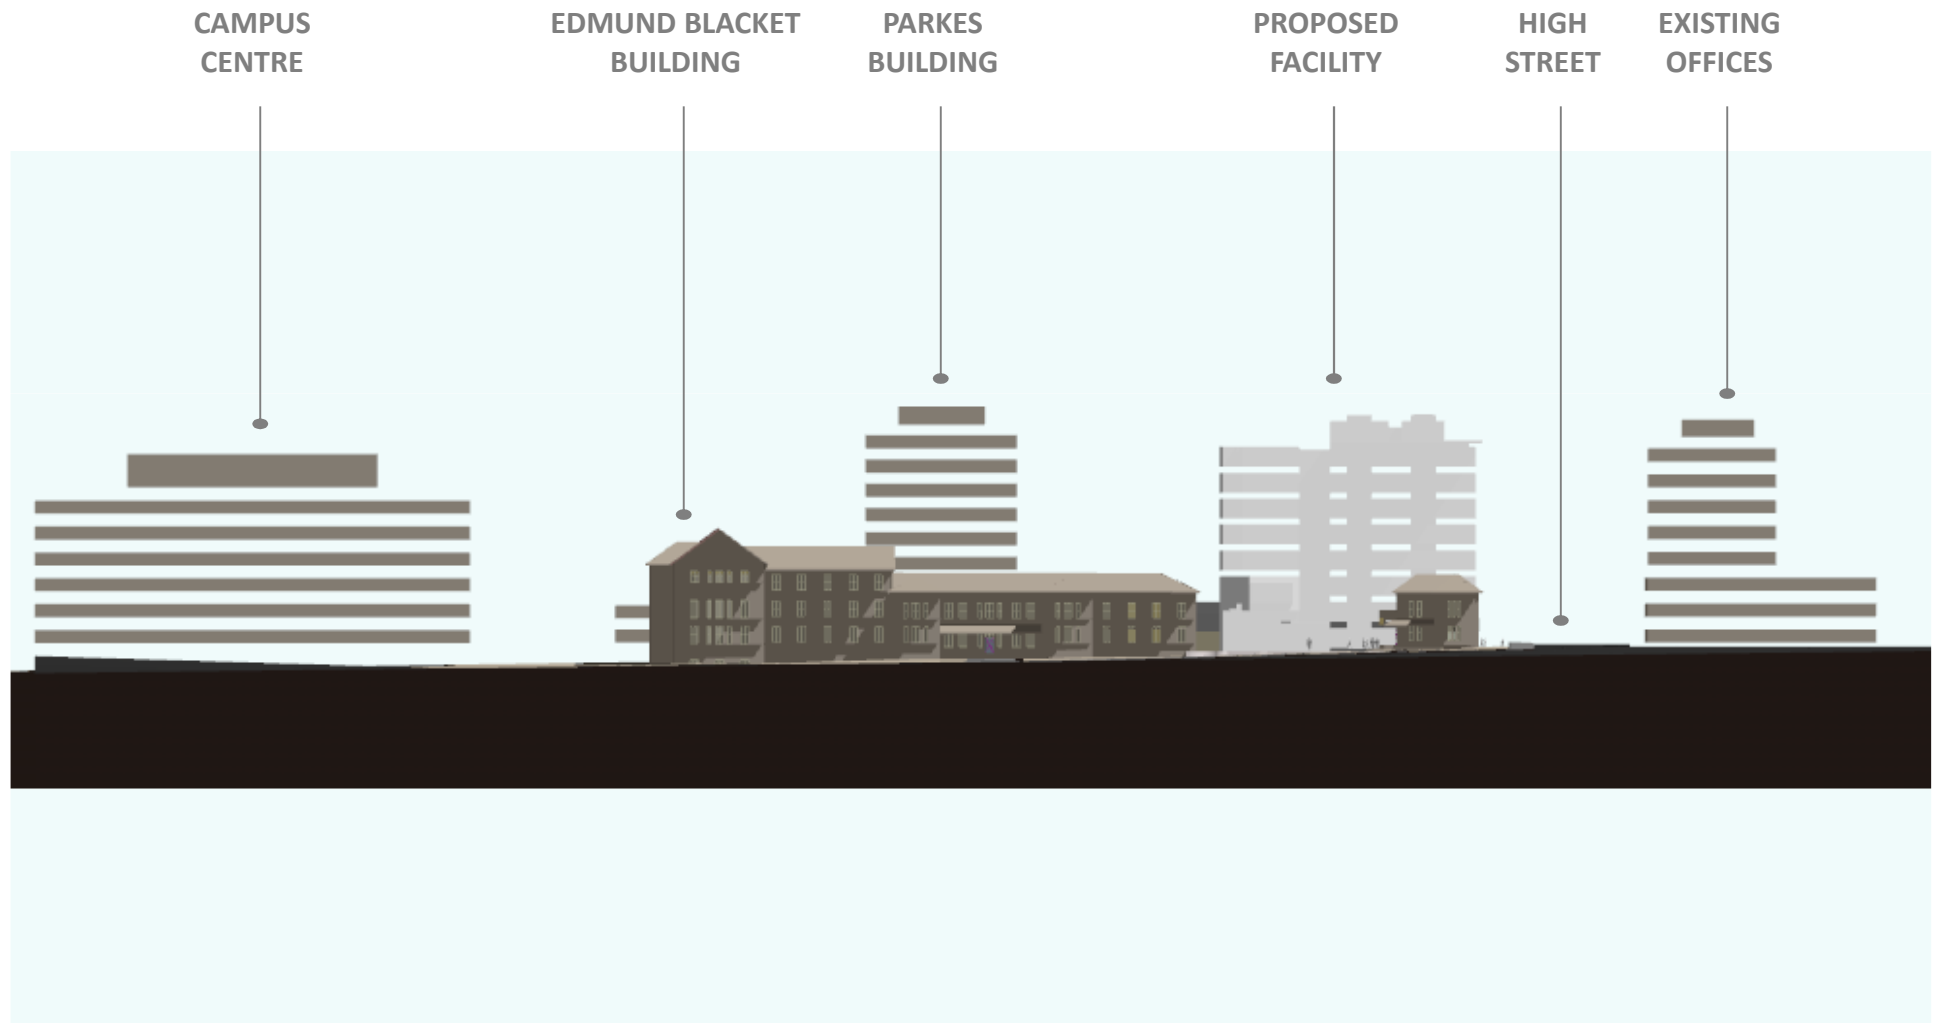

VIEW FROM NORTH EAST

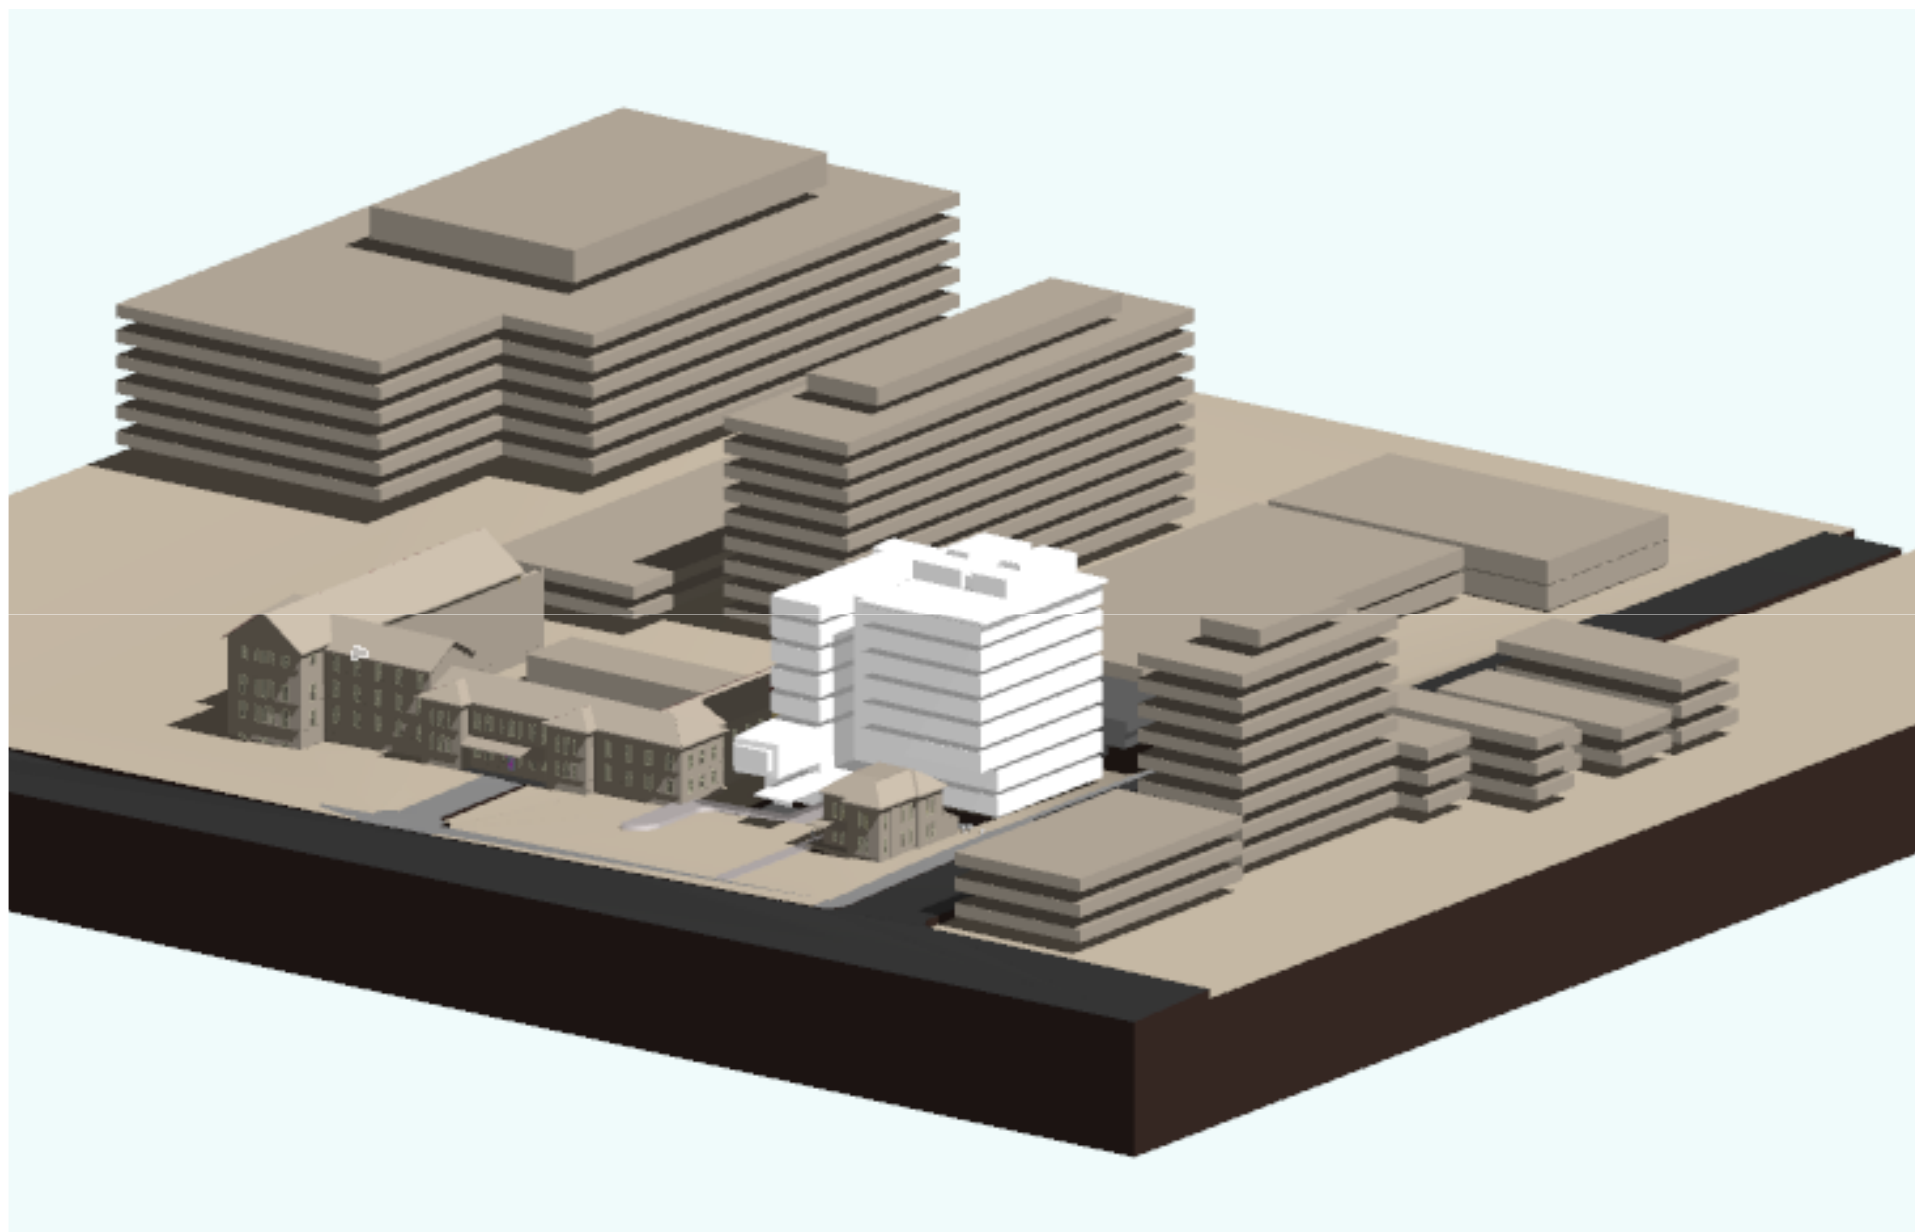

CROSS SECTION – LOOKING NORTH

