

Chapter 7

Proposed amendments to the development




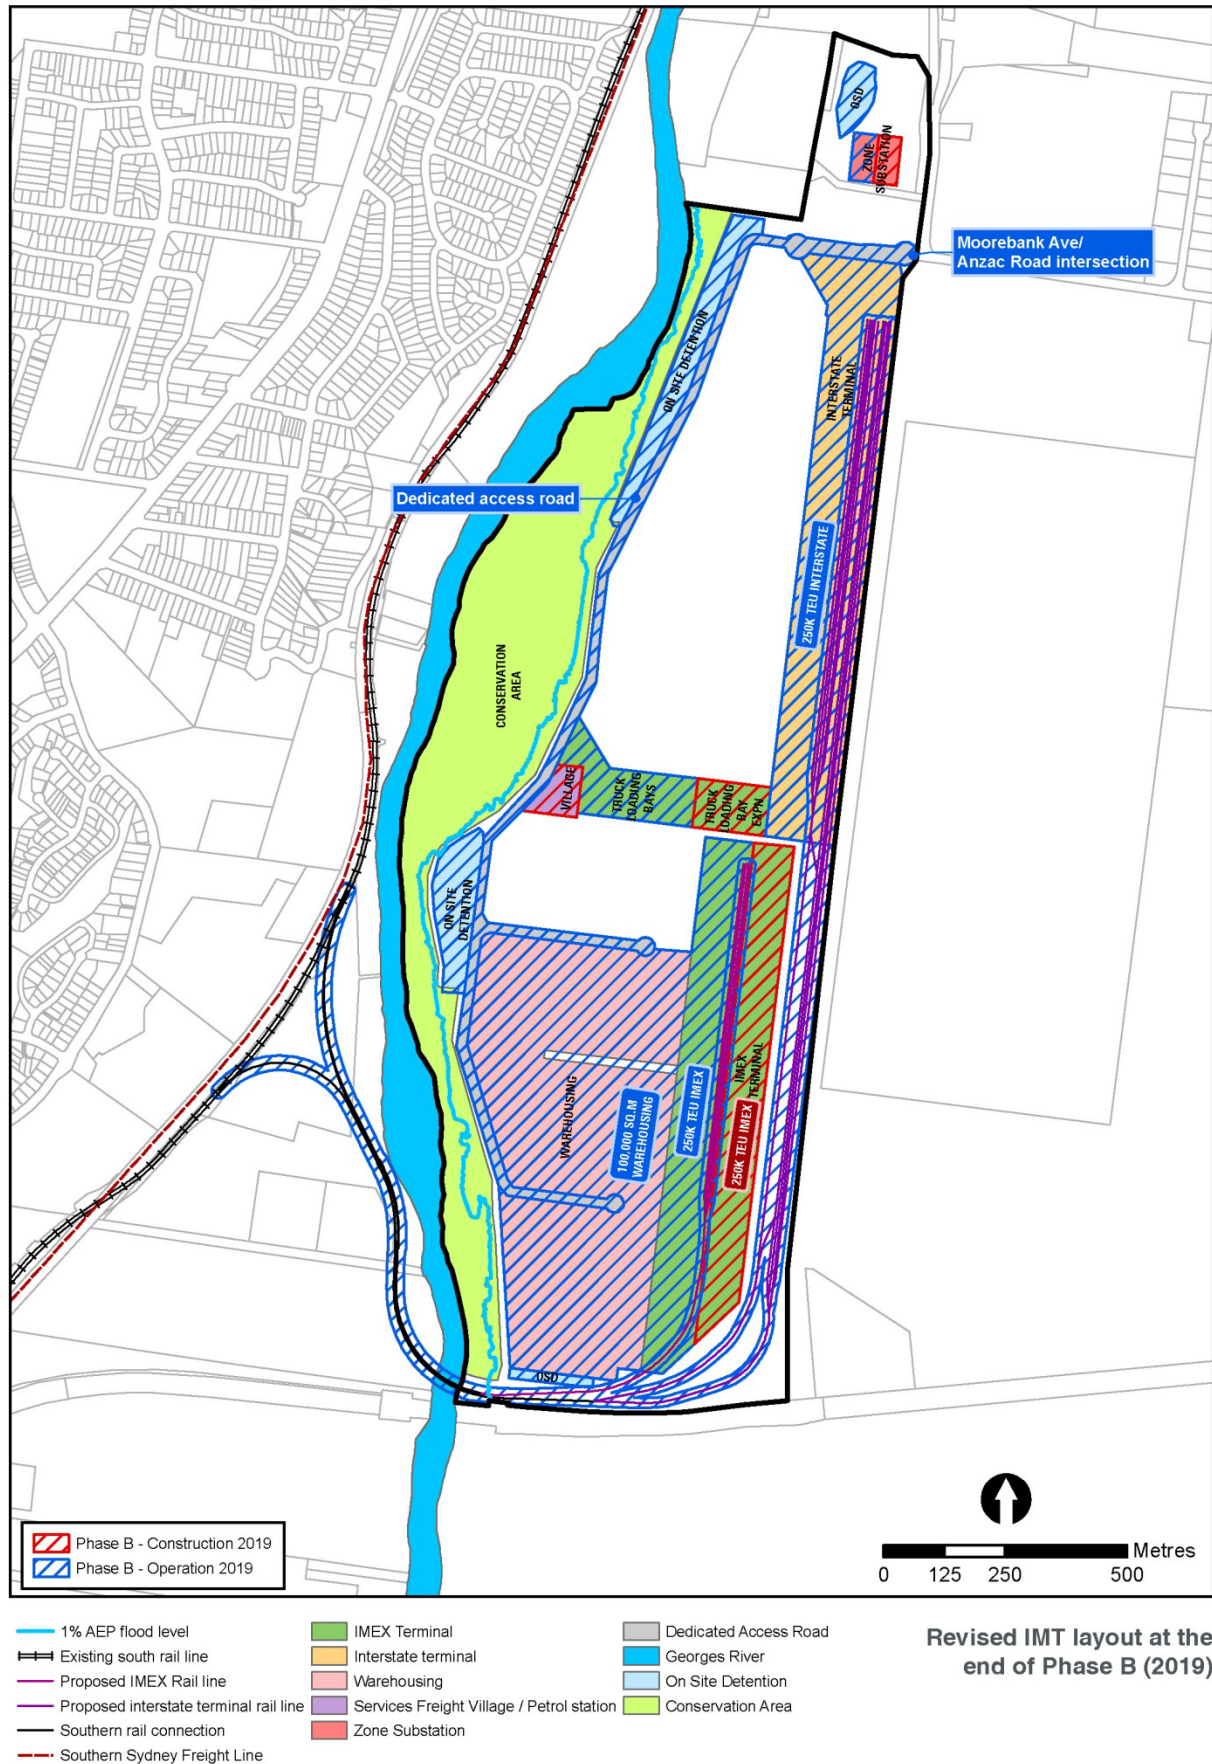


Figure 7.7 Revised IMT layout at the end of Phase B (2019)

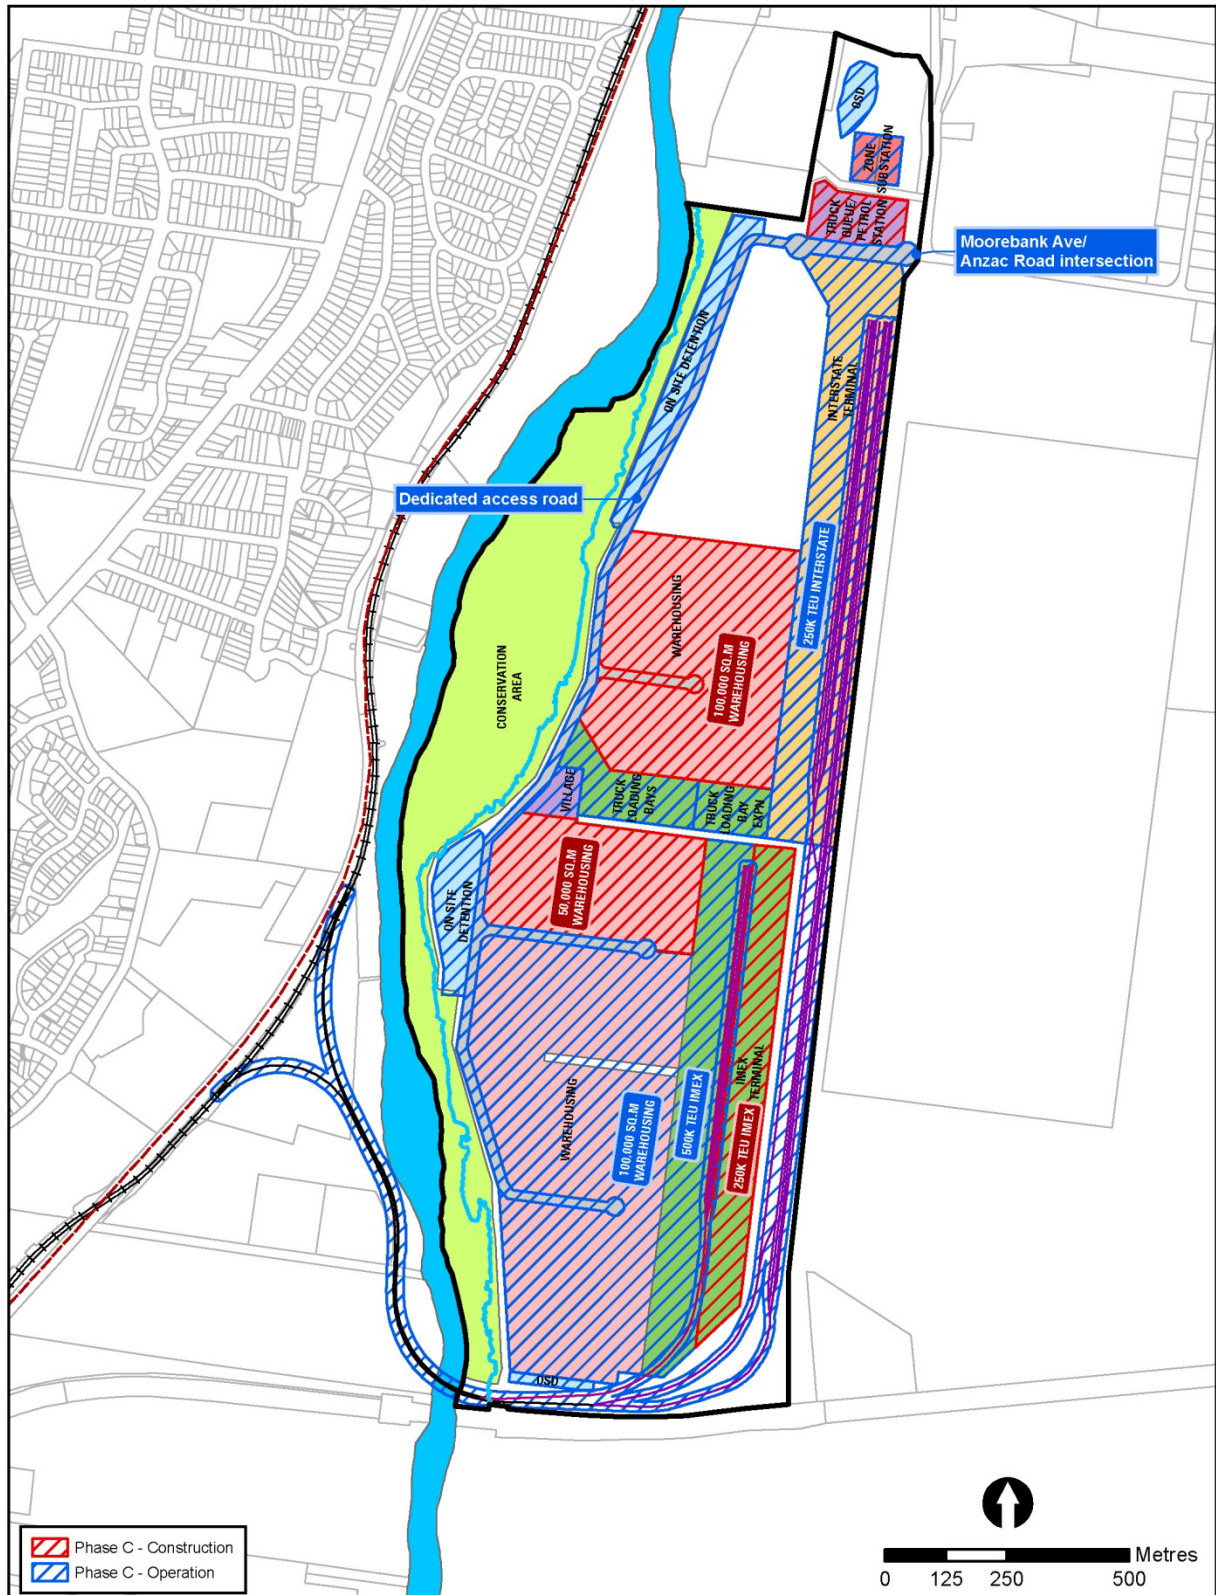

V:\psd\103proj\KIP\IMG_Australia\210329A_Moorebank_Intermodal_Terminal\10_GIS\Projects\ESR1210329A_GIS_F275_A7.mxd // MitchellEm // 20/04/2015

Figure 7.8 Revised IMT layout at the end if Phase C (2023)

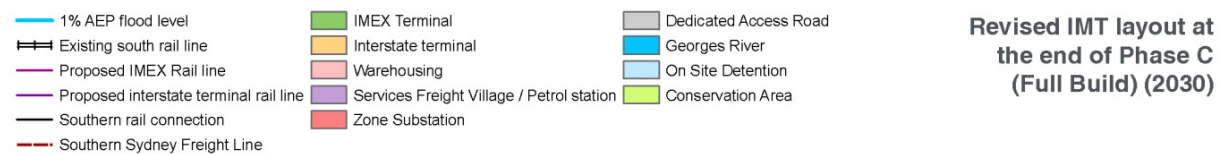
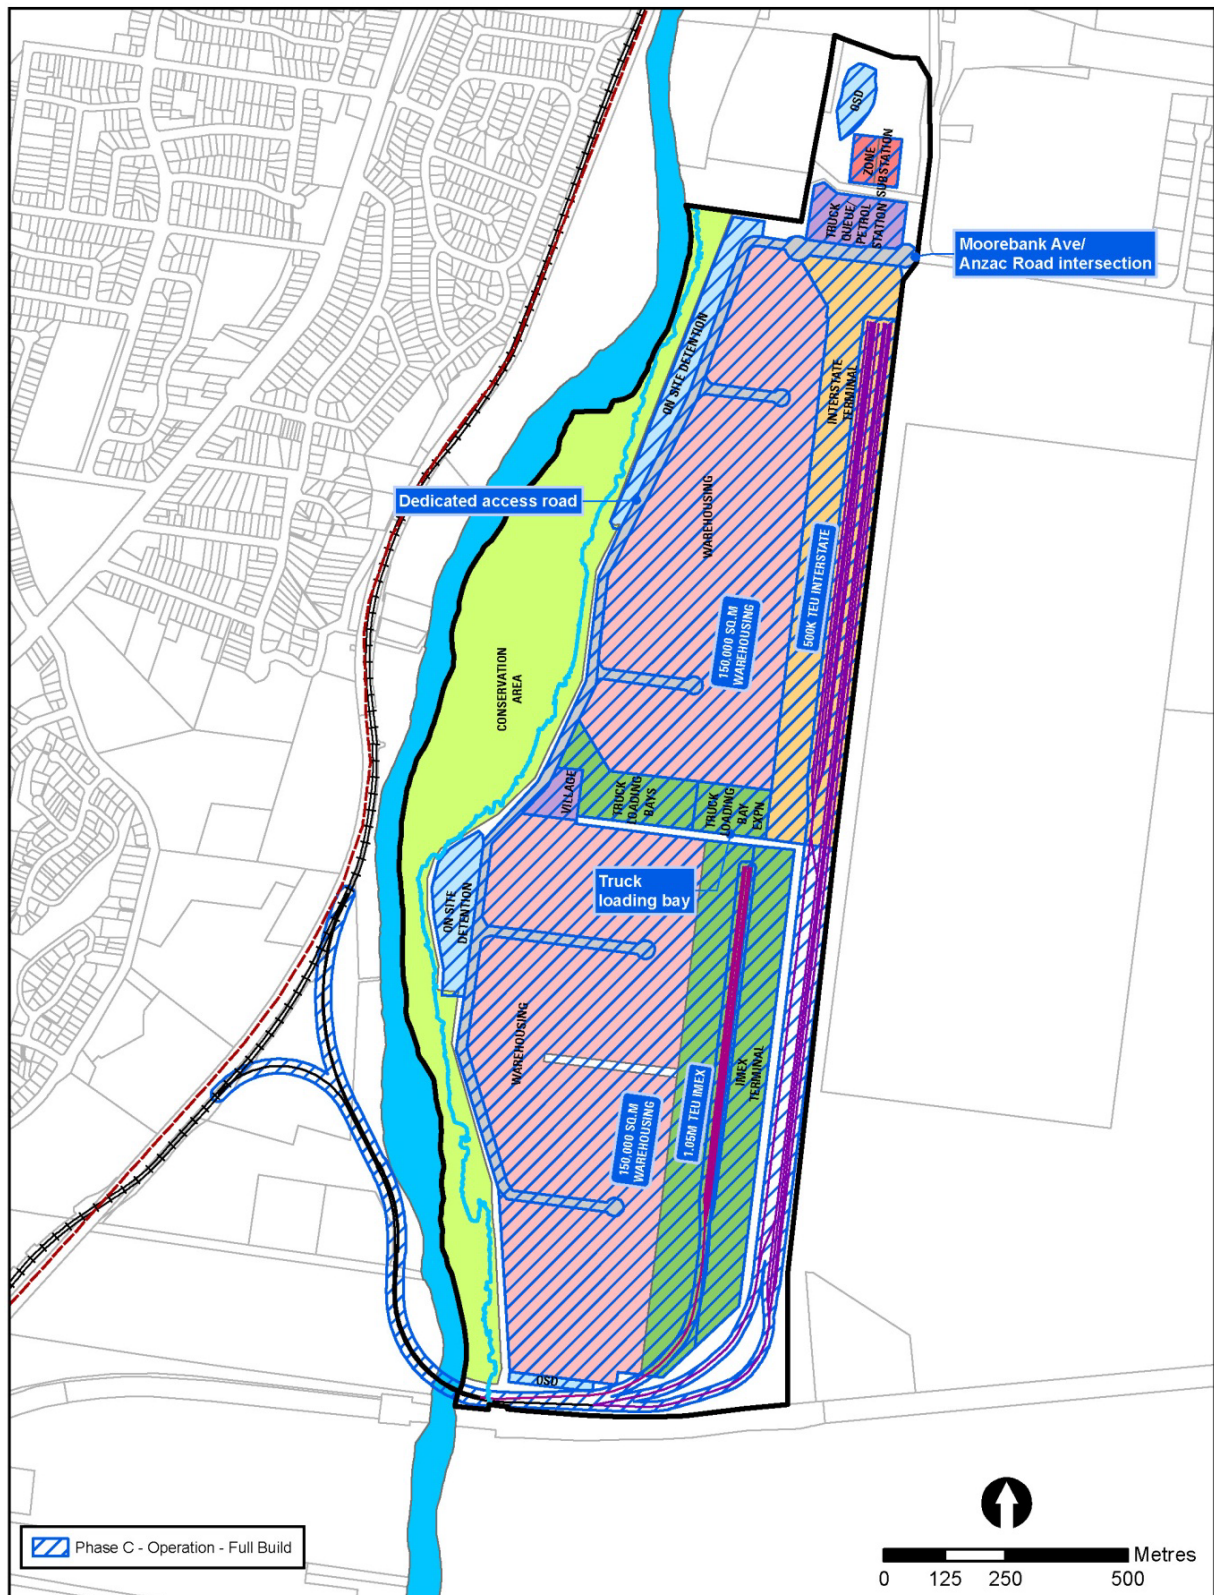


Figure 7.9 Revised Project at the end of Phase C (Full Build) (2030)