



Elevation - East

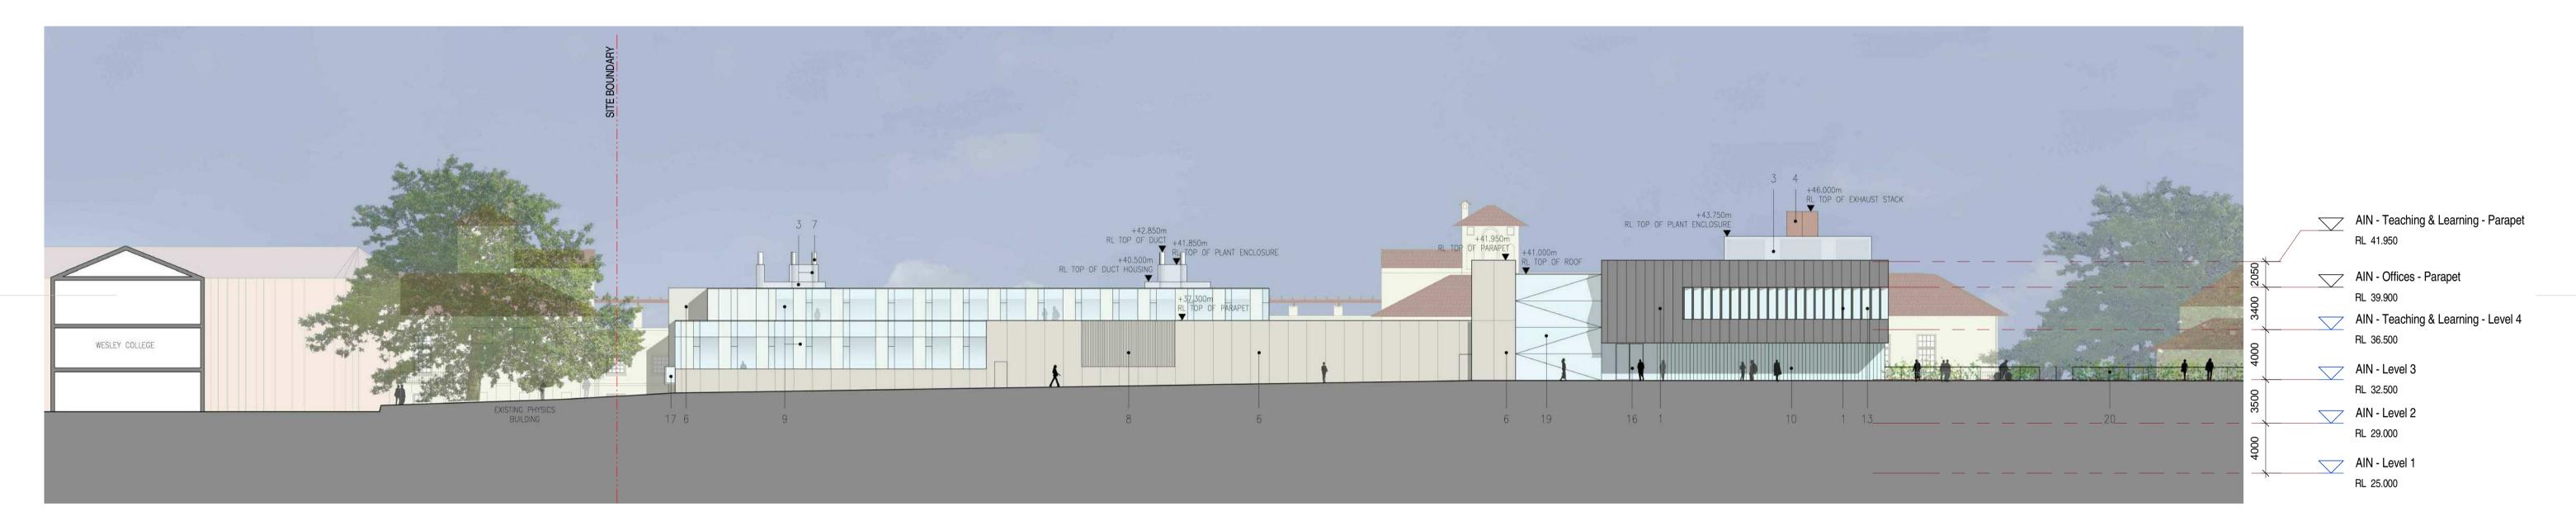

Elevation - South

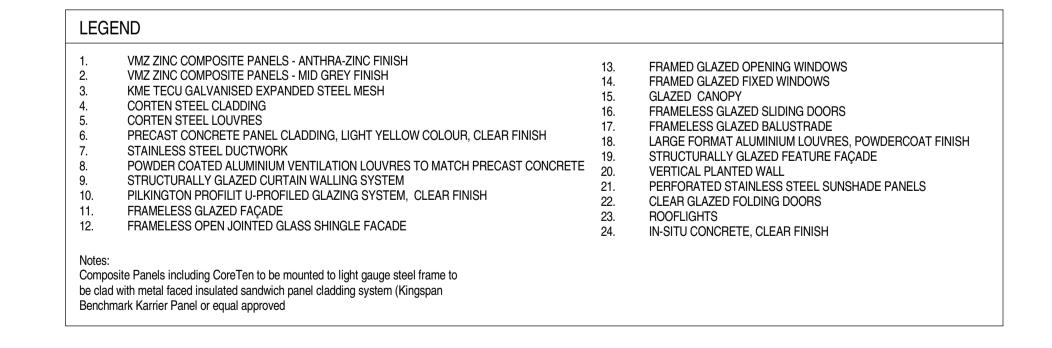

110010.00

©architectus Sydney 2012

Architectus Sydney Pty Ltd is the owner of the copyright subsisting in these drawings, plans, designs and specifications.
They must not be used, reproduced or copied, in whole or in part, nor may the information, ideas and concepts therein contained (which are confidential to Architectus Sydney Pty Ltd) be disclosed to any person without the prior written consent of that company.

Do not scale drawings. Verify all dimensions on site

issue	amendment	date	issue	amendment	date
A	Work in Progress Issue	15.08.2012			
В	Issue for PPR	06.09.2012			
С	Issue for PPR	28.09.2012			
D	Part 4 Submission	02.10.2012			

Jestico + whiles CH2MHILL.

1 Cobourg Street London NW1 2HP **T (44) 207 380 0382** F (44) 870 622 0732 www.jesticowhiles.com

Optima Building, Level 1 North 58 Robertson Street Glasgow, United Kingdom G2 8DU T (44) 141 204 2333 F (44) 141 204 2033 www.ch2mhill.com

Architectus Sydney Level 3 341 George Street Sydney NSW 2000 **T (61 2) 8252 8400** Sydney Melbourne Auckland Brisbane Shanghai F (61 2) 8252 8600 sydney@architectus.com.au ABN 11 098 489 448 RO scale checked 1:250@A1 IIP project no

architectus™ Australian Institute of Nanoscience

drawing

Environmental Assessment

Elevations - East & South

drawing no. A-1301

27/09/2012 12:59:24 PM