

Do not scale drawings.
Verify all dimensions on site

[illegible][illegible]

Warren Smith & Partners Pty Ltd

Level 1
123 Clarence Street
Sydney NSW 2000
T (61 2) 9299 1312



M+W GROUP

**Norman
Disney &
Young**
Level 1
60 Miller Street
North Sydney NSW 2060
T (61 2) 9928 6800

Level 1
60 Miller Street
North Sydney NSW 2060
T (61 2) 9928 6800

Levels 11-21
51 Underwood Road
Homebush NSW 2140
T (61 2) 9878 4038



Lend Lease
Level 4 The Bond
30 Hickson Road
Millers Point NSW 2000
T (61 2) 9236 6111

AECOM

Level 4 The Bond
30 Hickson Road
Millers Point NSW 2000
T (61 2) 9236 6111

Level 21
420 George Street
Sydney NSW 2000
T (61 2) 8934 0000

architectus™

Architectus Sydney
Level 3 341 George Street
Sydney NSW 2000
T (61 2) 8252 8400
F (61 2) 8252 8600
sydney@architectus.com.au

ABN 11 098 489 448


Architectus Sydney
Level 3 341 George Street
Sydney NSW 2000
T (61 2) 8252 8400
F (61 2) 8252 8600
sydney@architectus.com.au

ABN 11 098 489 448


checked	RO	scale	1 : 200@A1
drawn	MM / IP	project no	120240

project		
Australian Institute of Nanoscience		
Development Application		
drawing		
Sections - Sheet 1		
drawing no.	issue	
DA-2000		1


19/06/2013 1:13:29 PM

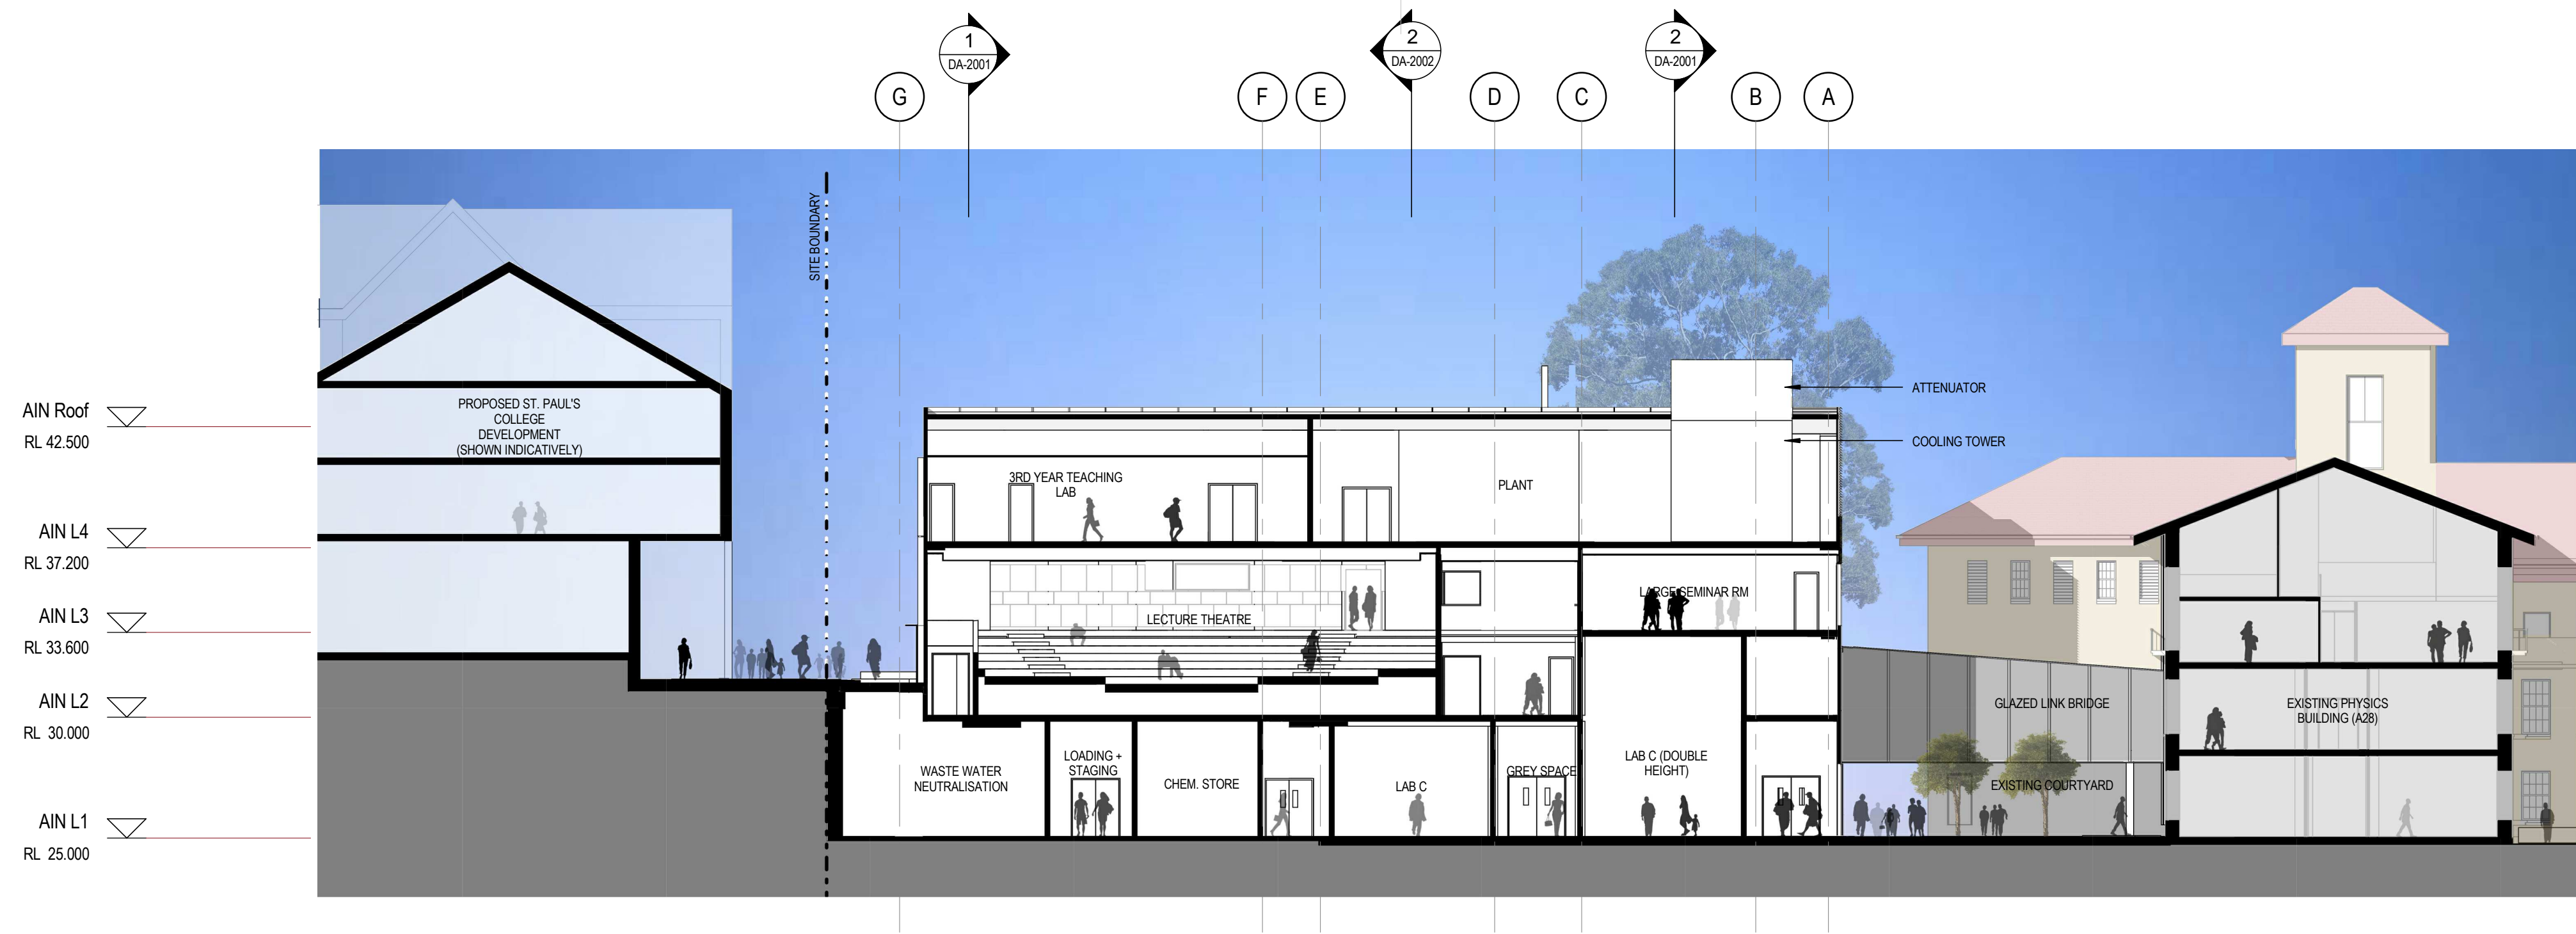

1 North-South Section 3
Scale: 1 : 200

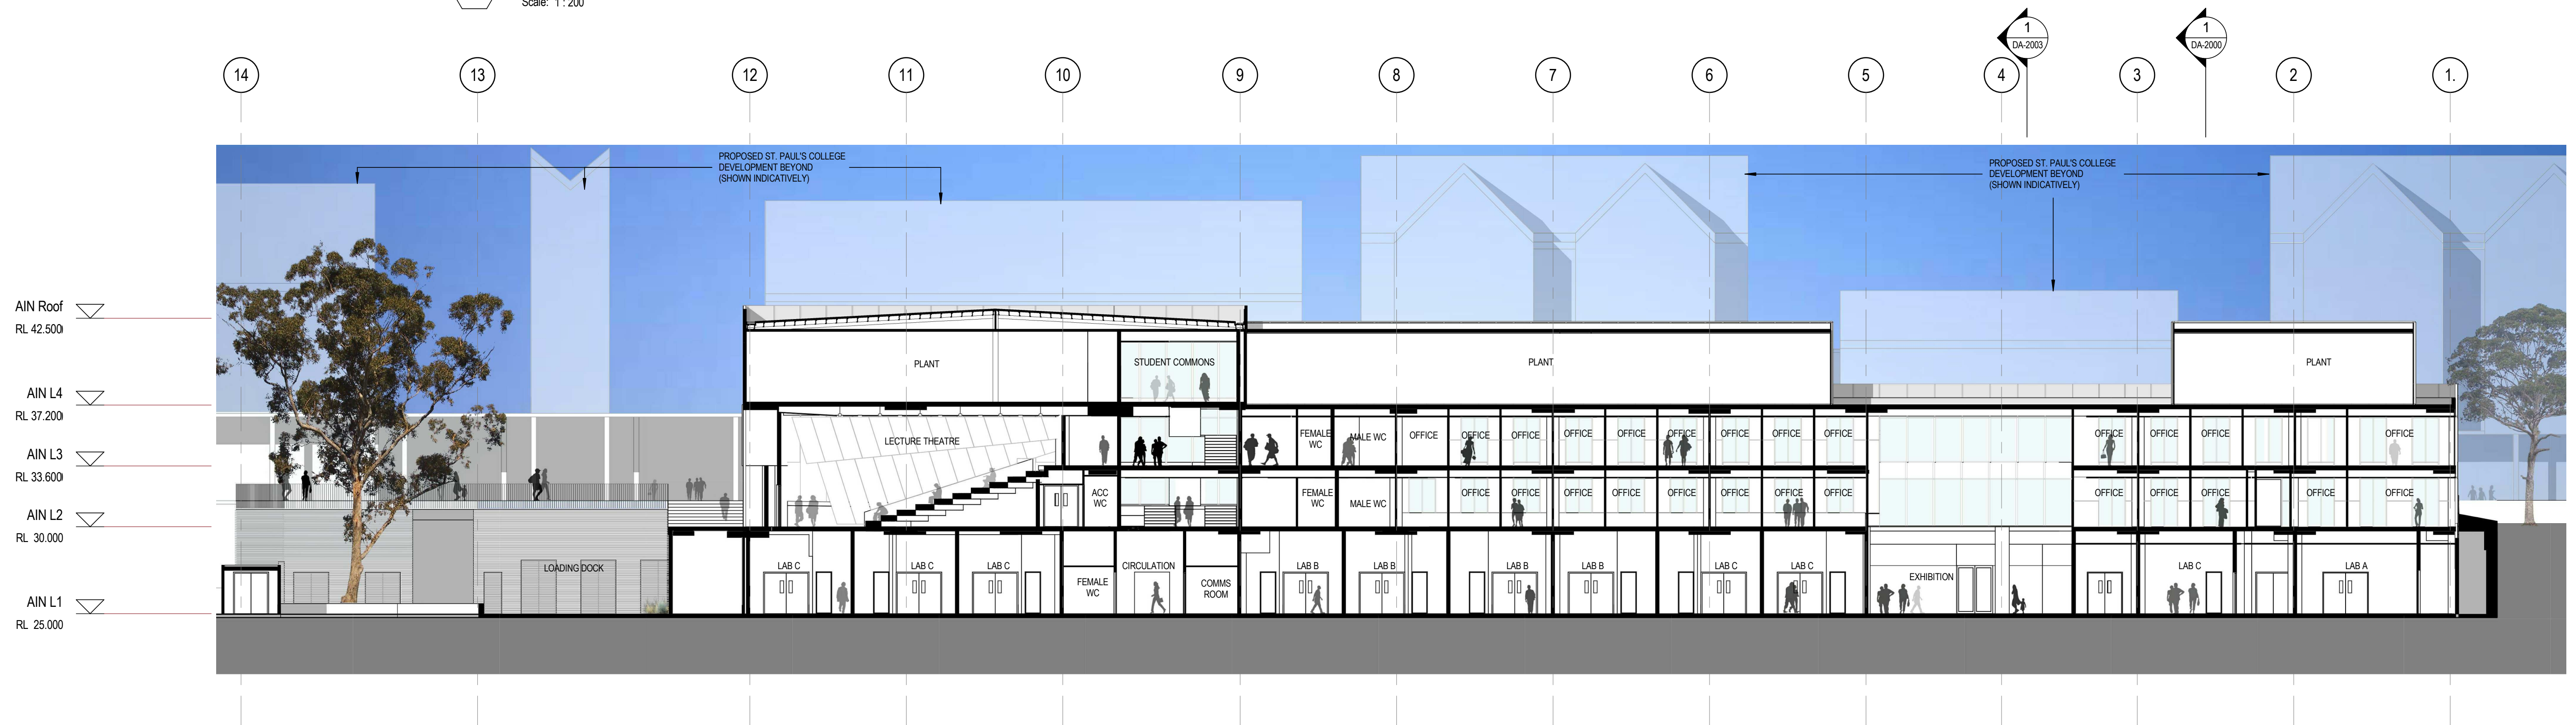

2 East - West Section 3
Scale: 1 : 200

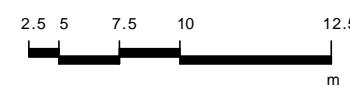

©architectus Sydney 2011

Architectus Sydney Pty Ltd is the owner of the copyright subsisting in these drawings, plans, designs and specifications. They must not be used, reproduced or copied, in whole or in part, nor may the information, ideas and concepts therein contained (which are confidential to Architectus Sydney Pty Ltd) be disclosed to any person without the prior written consent of that company.

Do not scale drawings.
Verify all dimensions on site

issue	amendment	date
1	DEVELOPMENT APPLICATION	19.06.2013
2	DEVELOPMENT APPLICATION	22.07.2013

issue	amendment	date

Warren Smith & Partners Pty Ltd

Level 1
123 Clarence Street
Sydney NSW 2000
T (61 2) 9299 1312

M+W GROUP

Level 1
60 Miller Street
North Sydney NSW 2060
T (61 2) 9828 5800

Norman
Disney &
Young

Lend Lease

Level 4 The Bond
30 Hickson Road
Millers Point NSW 2000
T (61 2) 9236 5111

AECOM

Level 21
420 George Street
Sydney NSW 2000
T (61 2) 8934 0000

architectusTM
Architectus Sydney
Level 3 341 George Street
Sydney NSW 2000
T (61 2) 8252 8400
F (61 2) 8252 8600
sydney@architectus.com.au
ABN 11 098 489 448

Sydney
Melbourne
Auckland
Brisbane
Shanghai

checked	RO	scale	1 : 200@A1
drawn	IJP	project no	120240

project	Australian Institute of Nanoscience
development application	Development Application
drawing	Sections - Sheet 3
drawing no.	DA-2002
issue	2



1 North-South Section through Wilkinson Axis
Scale: 1 : 400



©architectus Sydney 2011

Architectus Sydney Pty Ltd is the owner of the copyright subsisting in these drawings, plans, designs and specifications. They must not be used, reproduced or copied, in whole or in part, nor may the information, ideas and concepts therein contained (which are confidential to Architectus Sydney Pty Ltd) be disclosed to any person without the prior written consent of that company.

Do not scale drawings.
Verify all dimensions on site

issue	amendment	date
1	DEVELOPMENT APPLICATION	19.06.2013

issue	amendment	date

Warren Smith & Partners Pty Ltd

Level 1
123 Clarence Street
Sydney NSW 2000
T (61 2) 9299 1312

M+W GROUP

Level 1
60 Miller Street
North Sydney NSW 2060
T (61 2) 9928 6800

Norman
Disney &
Young

Lend Lease

Level 4 The Bond
30 Hickson Road
Millers Point NSW 2000
T (61 2) 9236 6111

AECOM

Level 21
420 George Street
Sydney NSW 2000
T (61 2) 8934 0000

architectus™

Architectus Sydney
Level 3 341 George Street
Sydney NSW 2000
T (61 2) 8252 8400
F (61 2) 8252 8600
sydney@architectus.com.au

ABN 11 098 489 448

Sydney
Melbourne
Auckland
Brisbane
Shanghai

checked	RO	scale	1 : 400@A1
drawn	LC	project no	120240


project
Australian Institute of Nanoscience

Development Application

drawing
Section Wilkinson Axis


drawing no.	issue
DA-2003	1

18/06/2013 11:11:06 PM

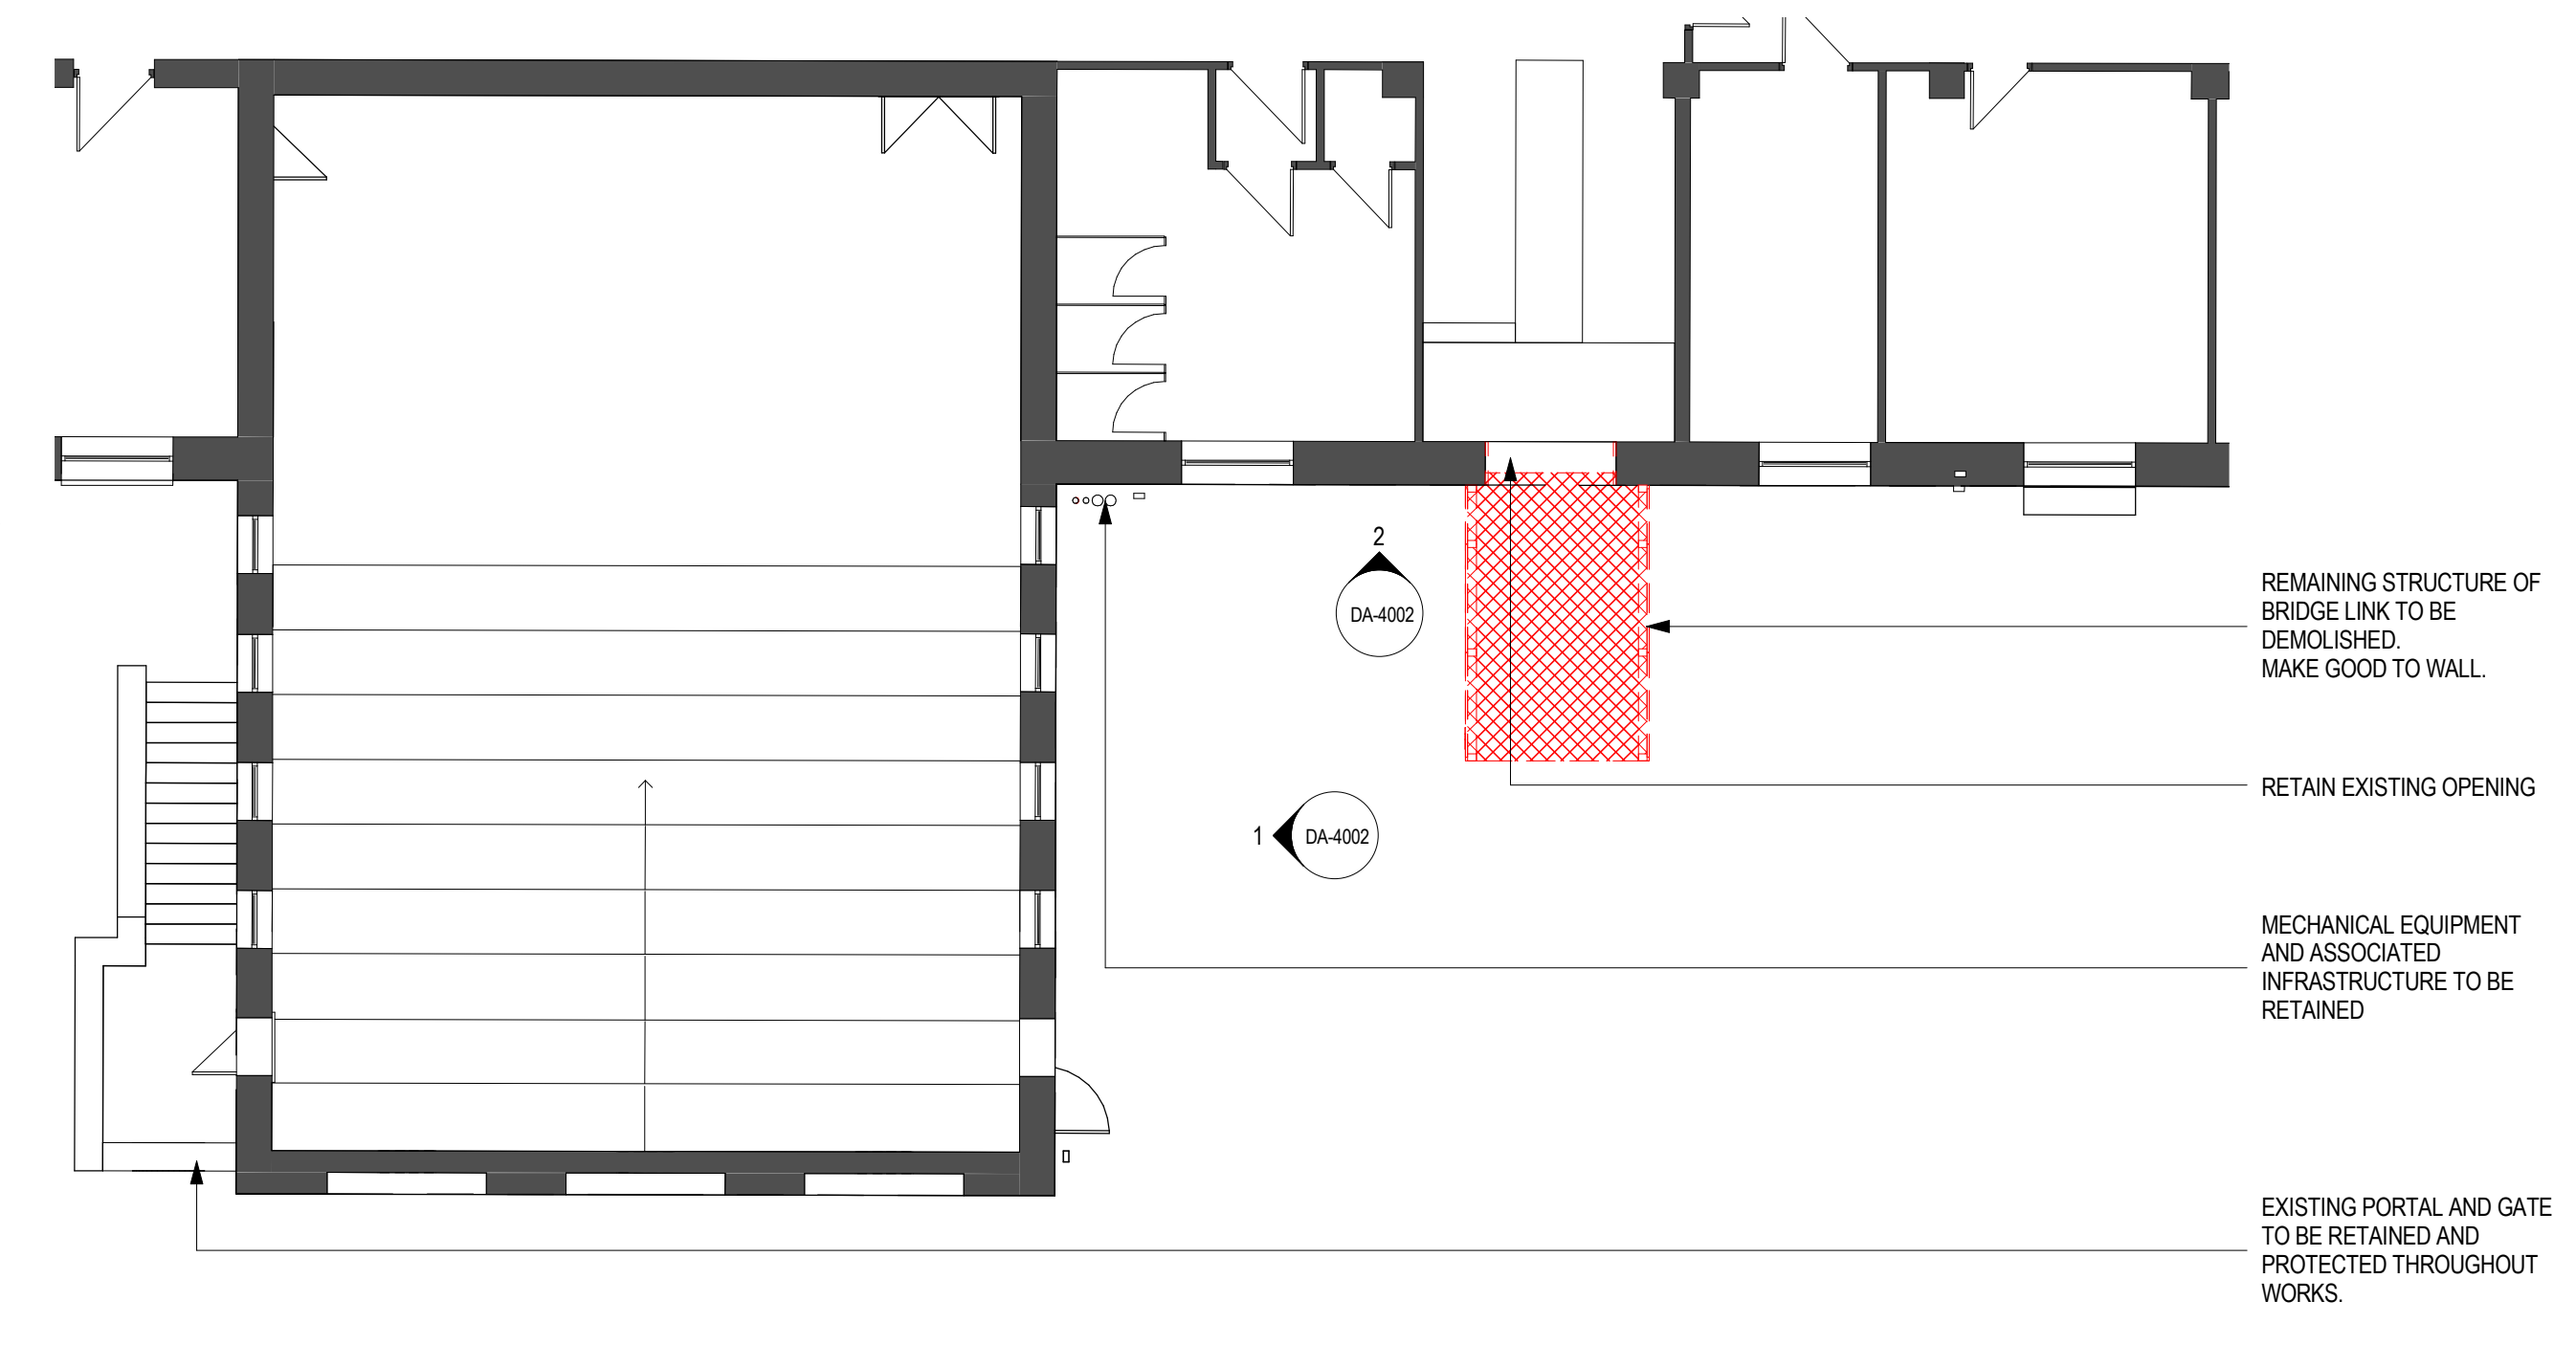

2 Demolition A28 - Link East - RL29.0
Scale: 1 : 100

Do not scale drawings.
Verify all dimensions on site

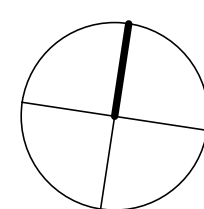[illegible][illegible]

Warren Smith & Partners Pty Ltd

Level 1
123 Clarence Street
Sydney NSW 2000
T (61 2) 9299 1312



Level 1
60 Miller Street
North Sydney NSW 2060
T (61 2) 9928 6800



M+W GROUP

Levels 11-21
51 Underwood Road
Homebush NSW 2140
T (61 2) 9878 4038



Level 4 The Bond
30 Hickson Road
Millers Point NSW 2000
T (61 2) 9236 6111



Level 21
420 George Street
Sydney NSW 2000
T (61 2) 8934 0000

architectus™

Architectus Sydney
Level 3 341 George Street
Sydney NSW 2000
T (61 2) 8252 8400
F (61 2) 8252 8600
sydney@architectus.com.au

ABN 11 098 489 448

checked	RO	scale	1 : 100@A1
drawn	SE	project no	120240

project

Australian Institute of Nanoscience


Development Application

drawing


Existing / Demolition - East Link Plans

drawing no.	issue
DA-4000	2


22/07/2013 6:48:33 PM

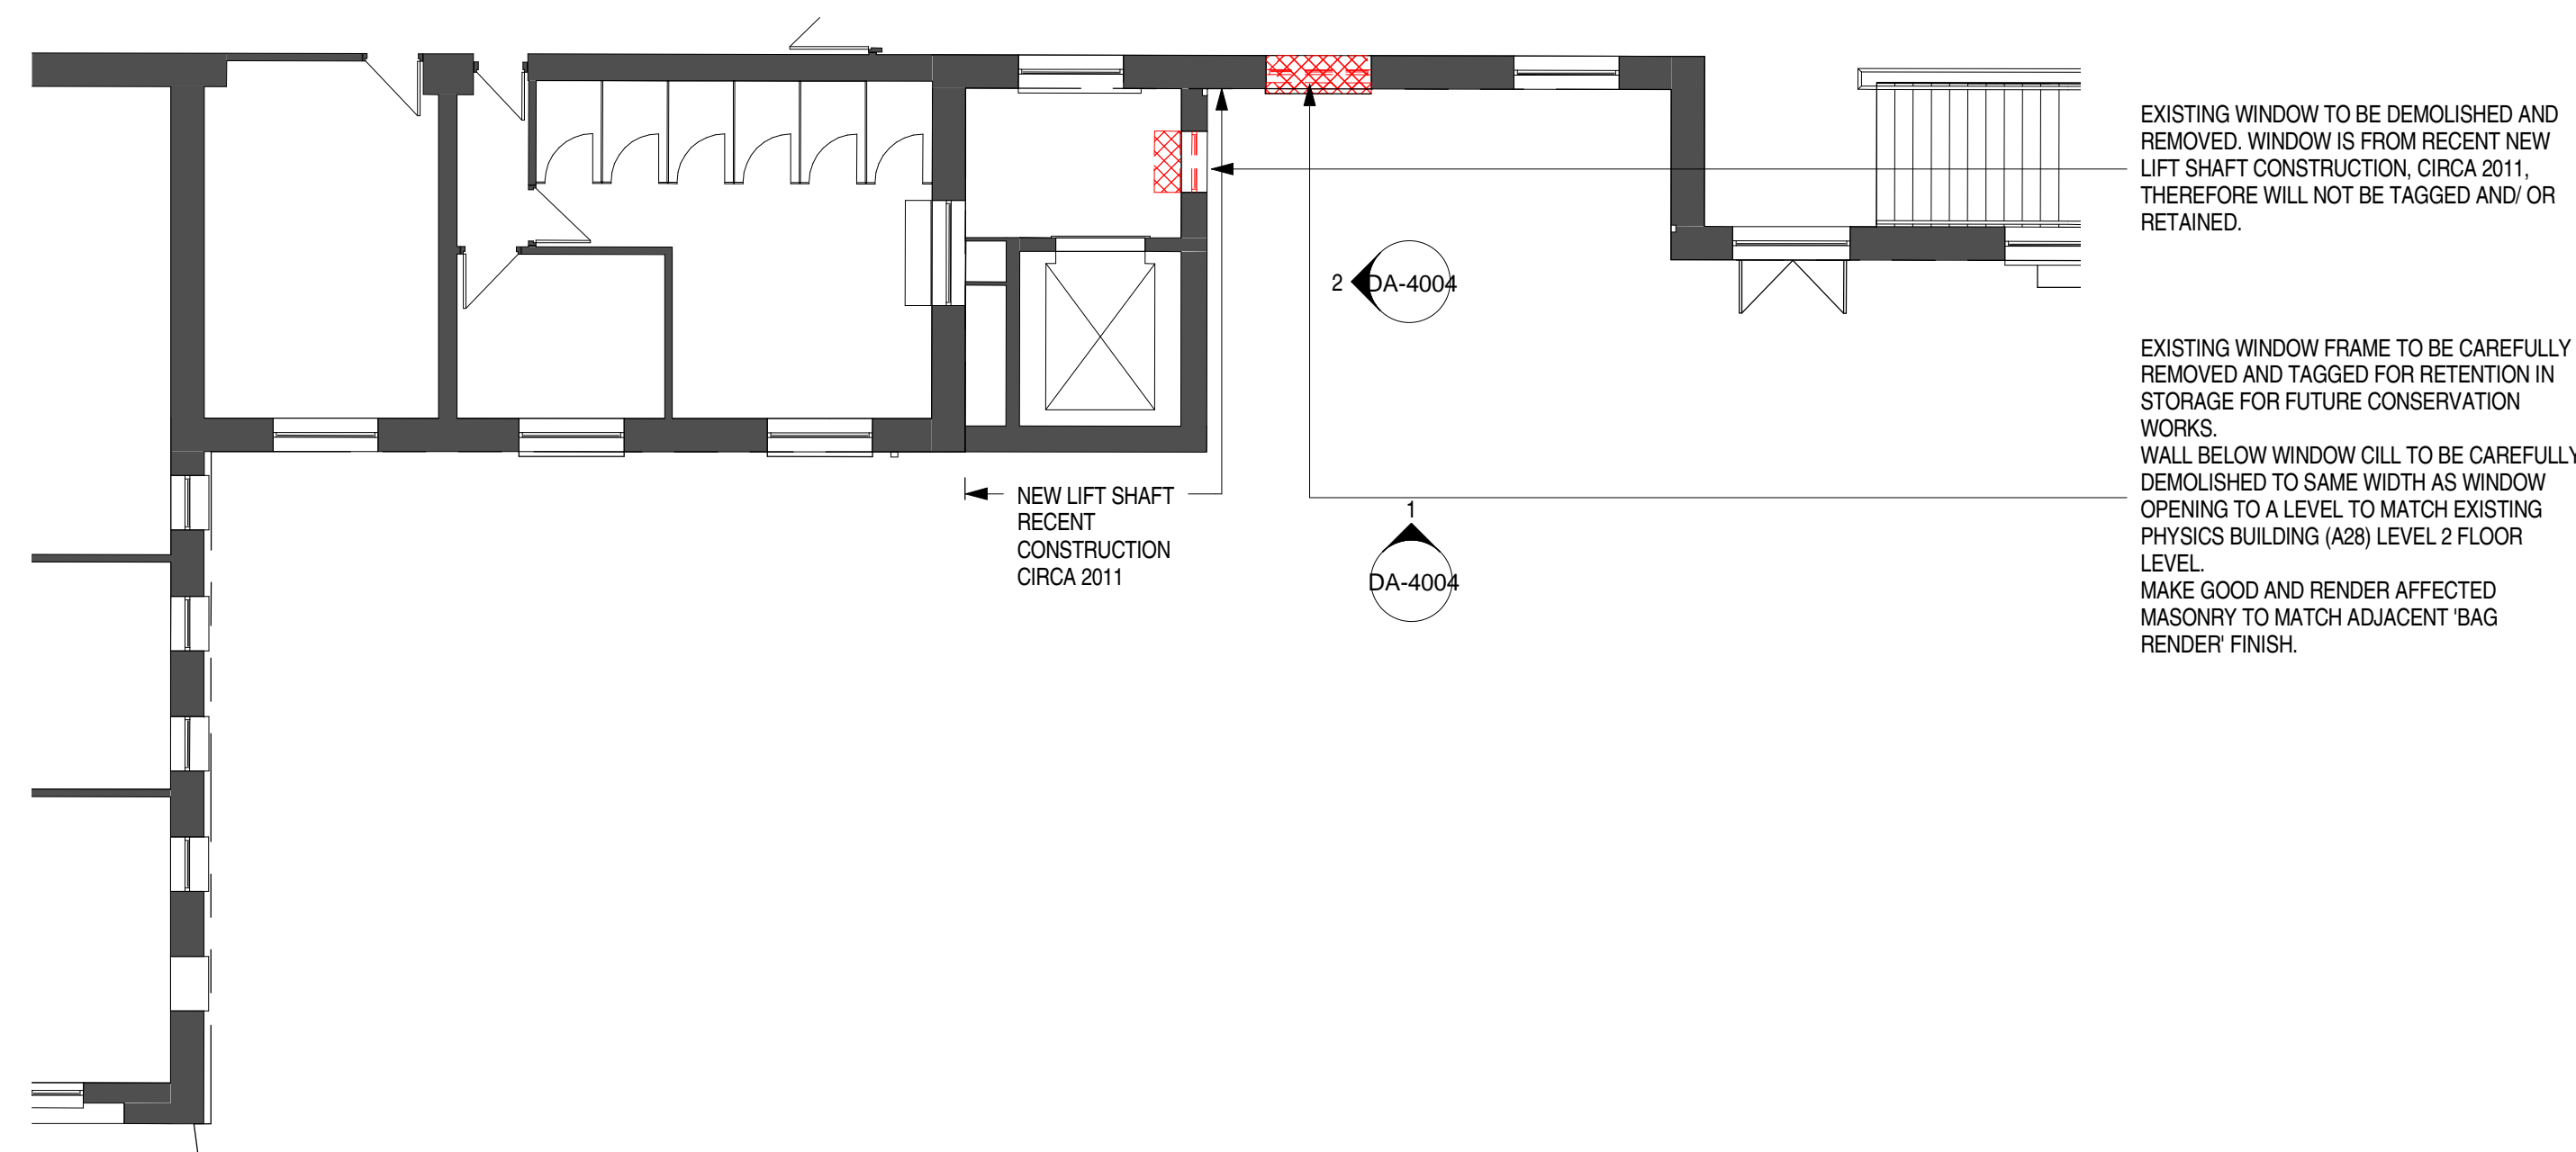

2 Demolition A28 - Link West - RL29.0
Scale: 1 : 100

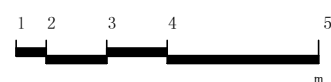

Architectus Sydney Pty Ltd is the owner of the copyright subsisting in these drawings, plans, designs and specifications. They must not be used, reproduced or copied, in whole or in part, nor may the information, ideas and concepts therein contained (which are confidential to Architectus Sydney Pty Ltd) be disclosed to any person without the prior written consent of that company.

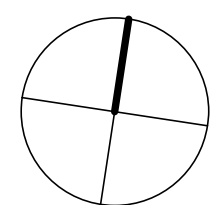[illegible][illegible]

Level 1
123 Clarence Street
Sydney NSW 2000
T (61 2) 9299 1312

 M+W GROUP

Levels 11-21
51 Underwood Road
Homebush NSW 2140
T (61 2) 9878 4038

**AECOM**

Level 21
420 George Street
Sydney NSW 2000
T (61 2) 8934 0000




ABN 11 098 489 448

checked	RO	scale	1 : 100@A1
drawn	SE	project no	120240

drawing

Existing / Demolition - West Link Plans

drawing no.	issue
DA-4001	1

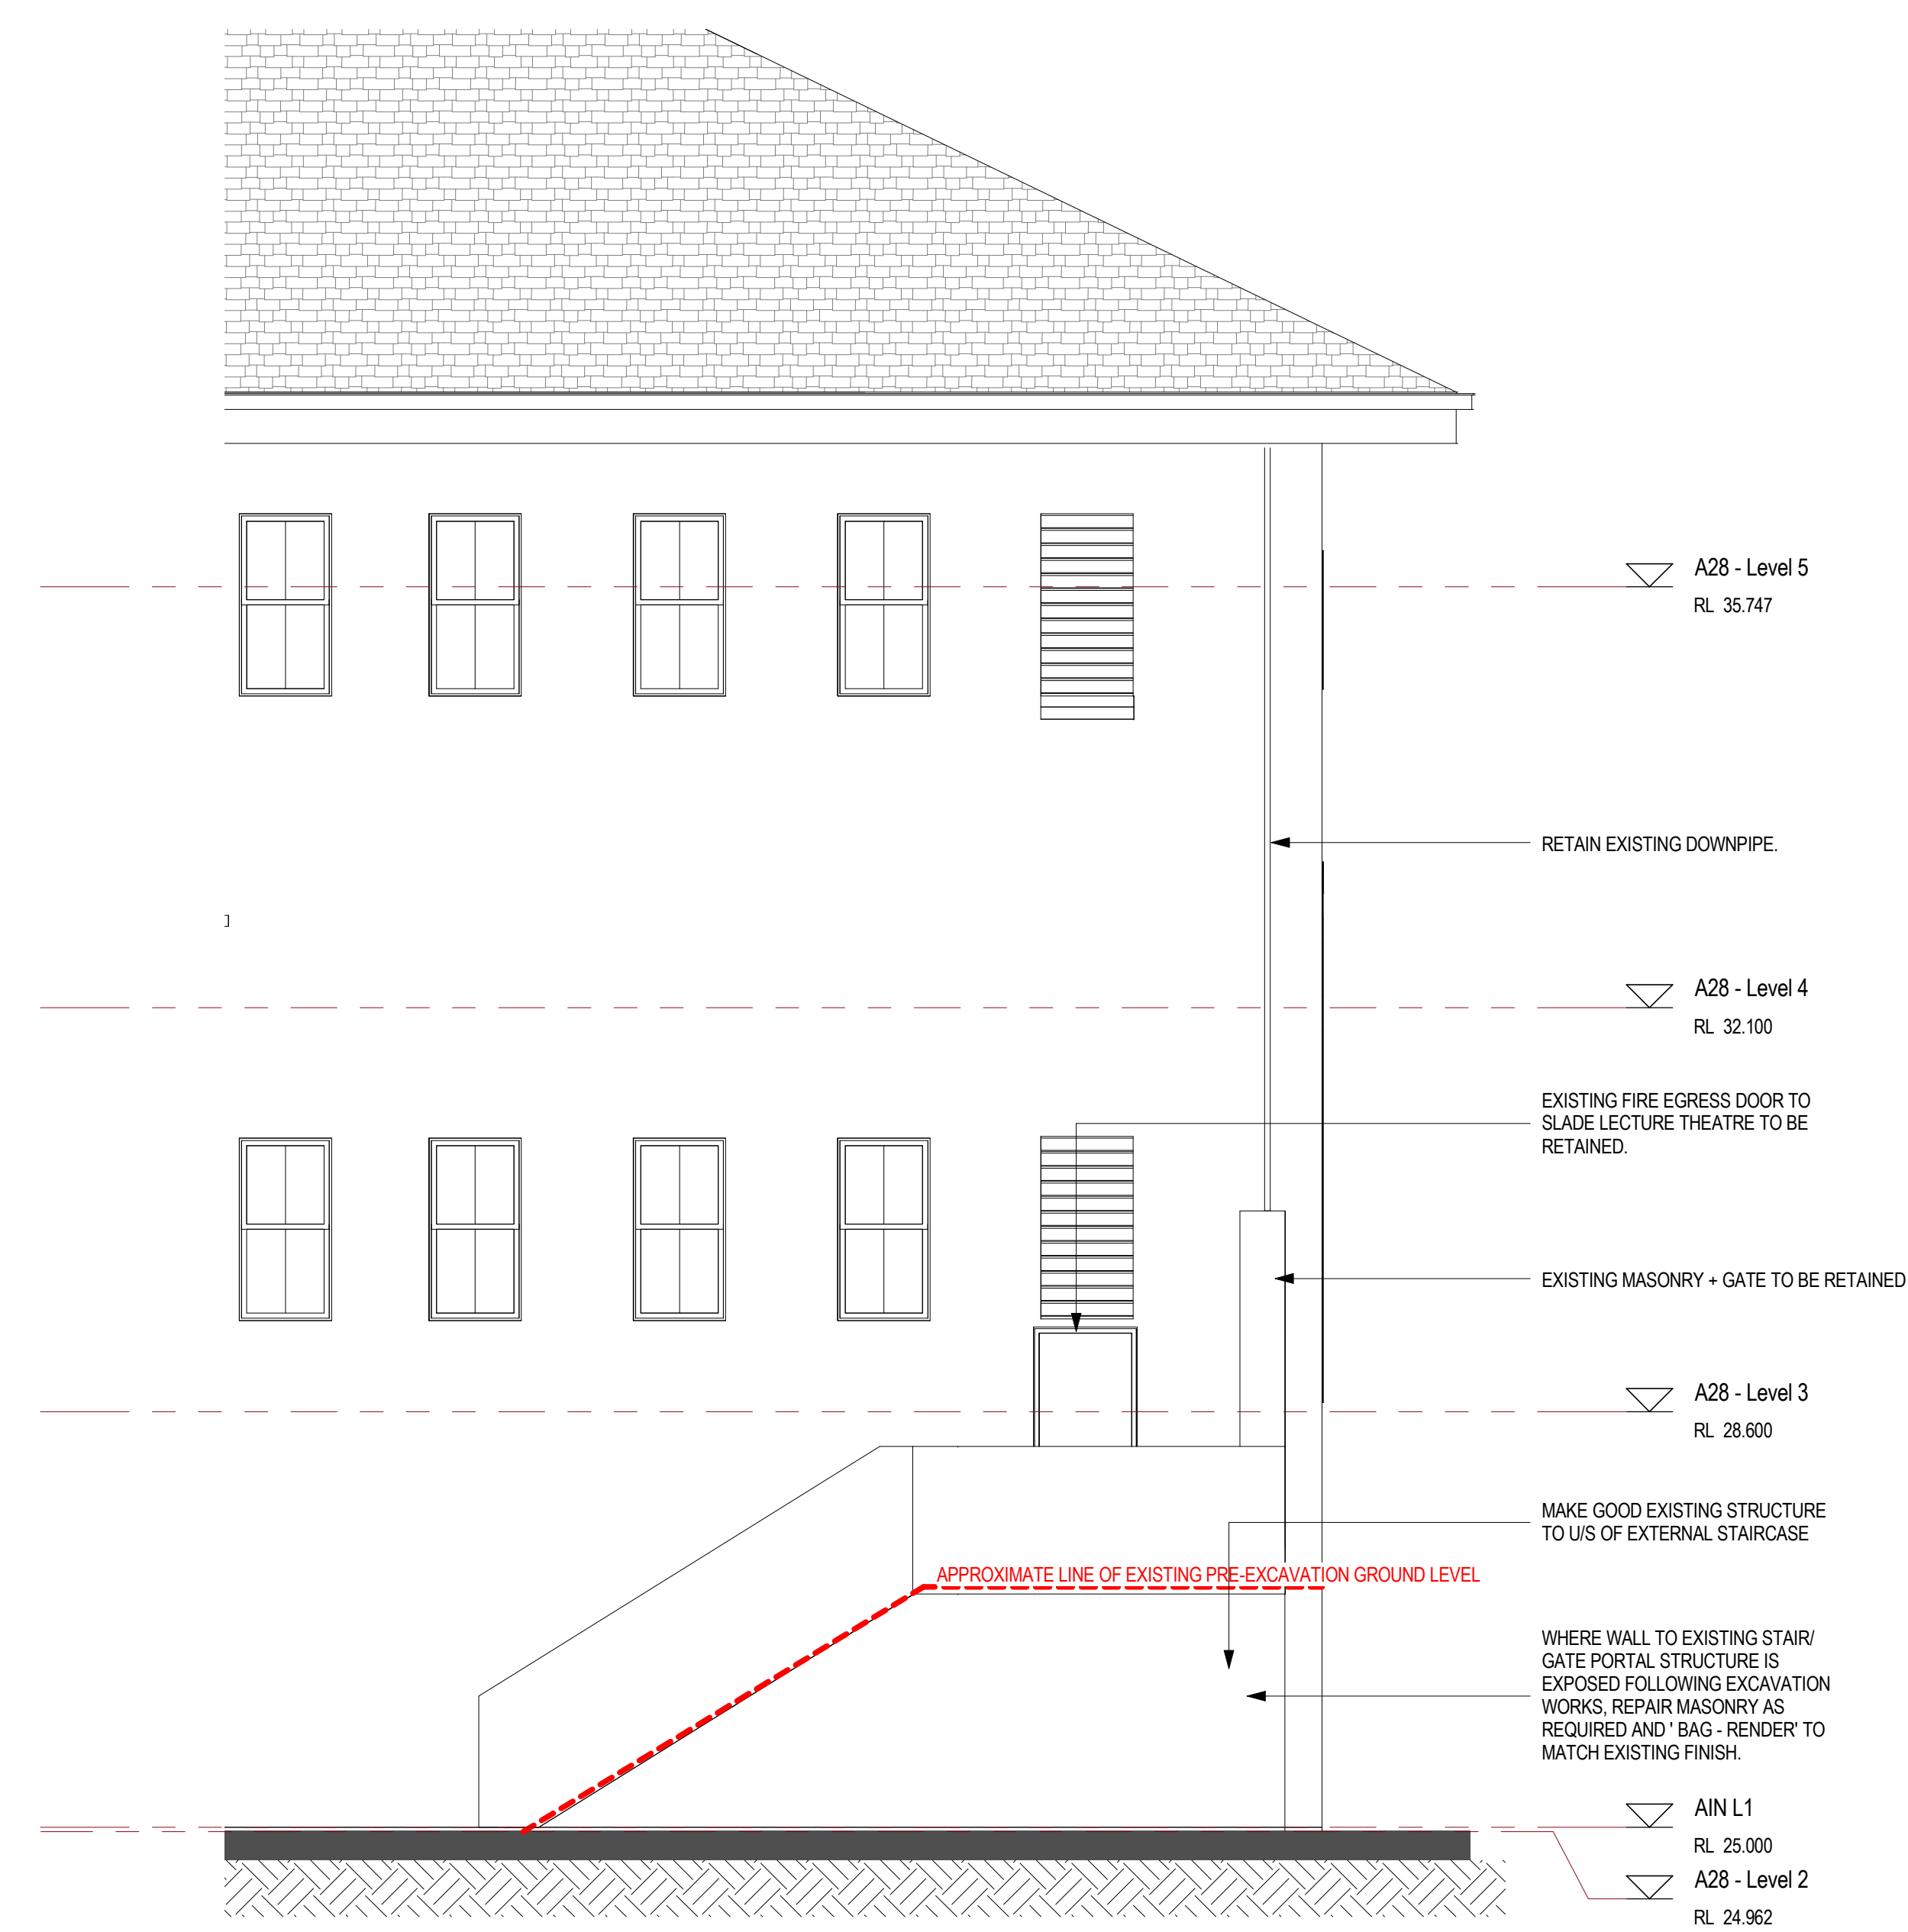

2 Demolition AIN - Link Lecture Theatre Facade (West)
Scale: 1 : 50



Do not scale drawings.
Verify all dimensions on site

[illegible]

Level 1
123 Clarence Street
Sydney NSW 2000
T (61 2) 9299 1312

Levels 11-21
51 Underwood Road
Homebush NSW 2140
T (61 2) 9878 4038

Level 21
420 George Street
Sydney NSW 2000
T (61 2) 8934 0000

checked

drawn

ABN 11 098 489 448

checked	RO	scale	1 : 50@A1
drawn	SE	project no	120240

drawing no.	issue
DA-4003	2

22/07/2013 6:48:34 PM

18/06/2013 9:38:39 PM