

NSW GOVERNMENT  
Planning

Issued under the Environmental Planning and Assessment Act 1979

Approved Section 96 (1A) (1) (2) Modification Application

No. 1 granted on the 23 Oct 2015


in respect to MP SSD 5093

Signed [Signature]

Sheet No. 1 of 1

- LEGEND**
- PROPOSED EXTENT OF ROAD
  - PROPOSED FOOTPATH
  - PROPOSED VEHICLE CROSSING TO COUNCIL STANDARDS
  - PROPOSED LANDSCAPED AREA
  - LOT A
  - ALLOTMENT AREA
  - PROPOSED STORMWATER TREATMENT DEVICE
  - K&G
  - PROPOSED KERB & GUTTER
  - DD
  - PROPOSED DISH DRAIN
  - KD
  - PROPOSED KERB ONLY
  - VC
  - PROPOSED VEHICLE CROSSING


- PROPOSED NEW ROUTE OF GAS MAIN
- EXISTING ROUTE OF GAS MAIN
- PROPOSED KERB RAMP
- PROPOSED STORMWATER PIPE
- PROPOSED BATTER
- PEDESTRIAN SAFETY FENCE
- PROPOSED JUNCTION PIT
- PROPOSED INLET PIT
- PROPOSED SAG INLET PIT
- PROPOSED KERB INLET PIT
- PROPOSED HEAD WALL

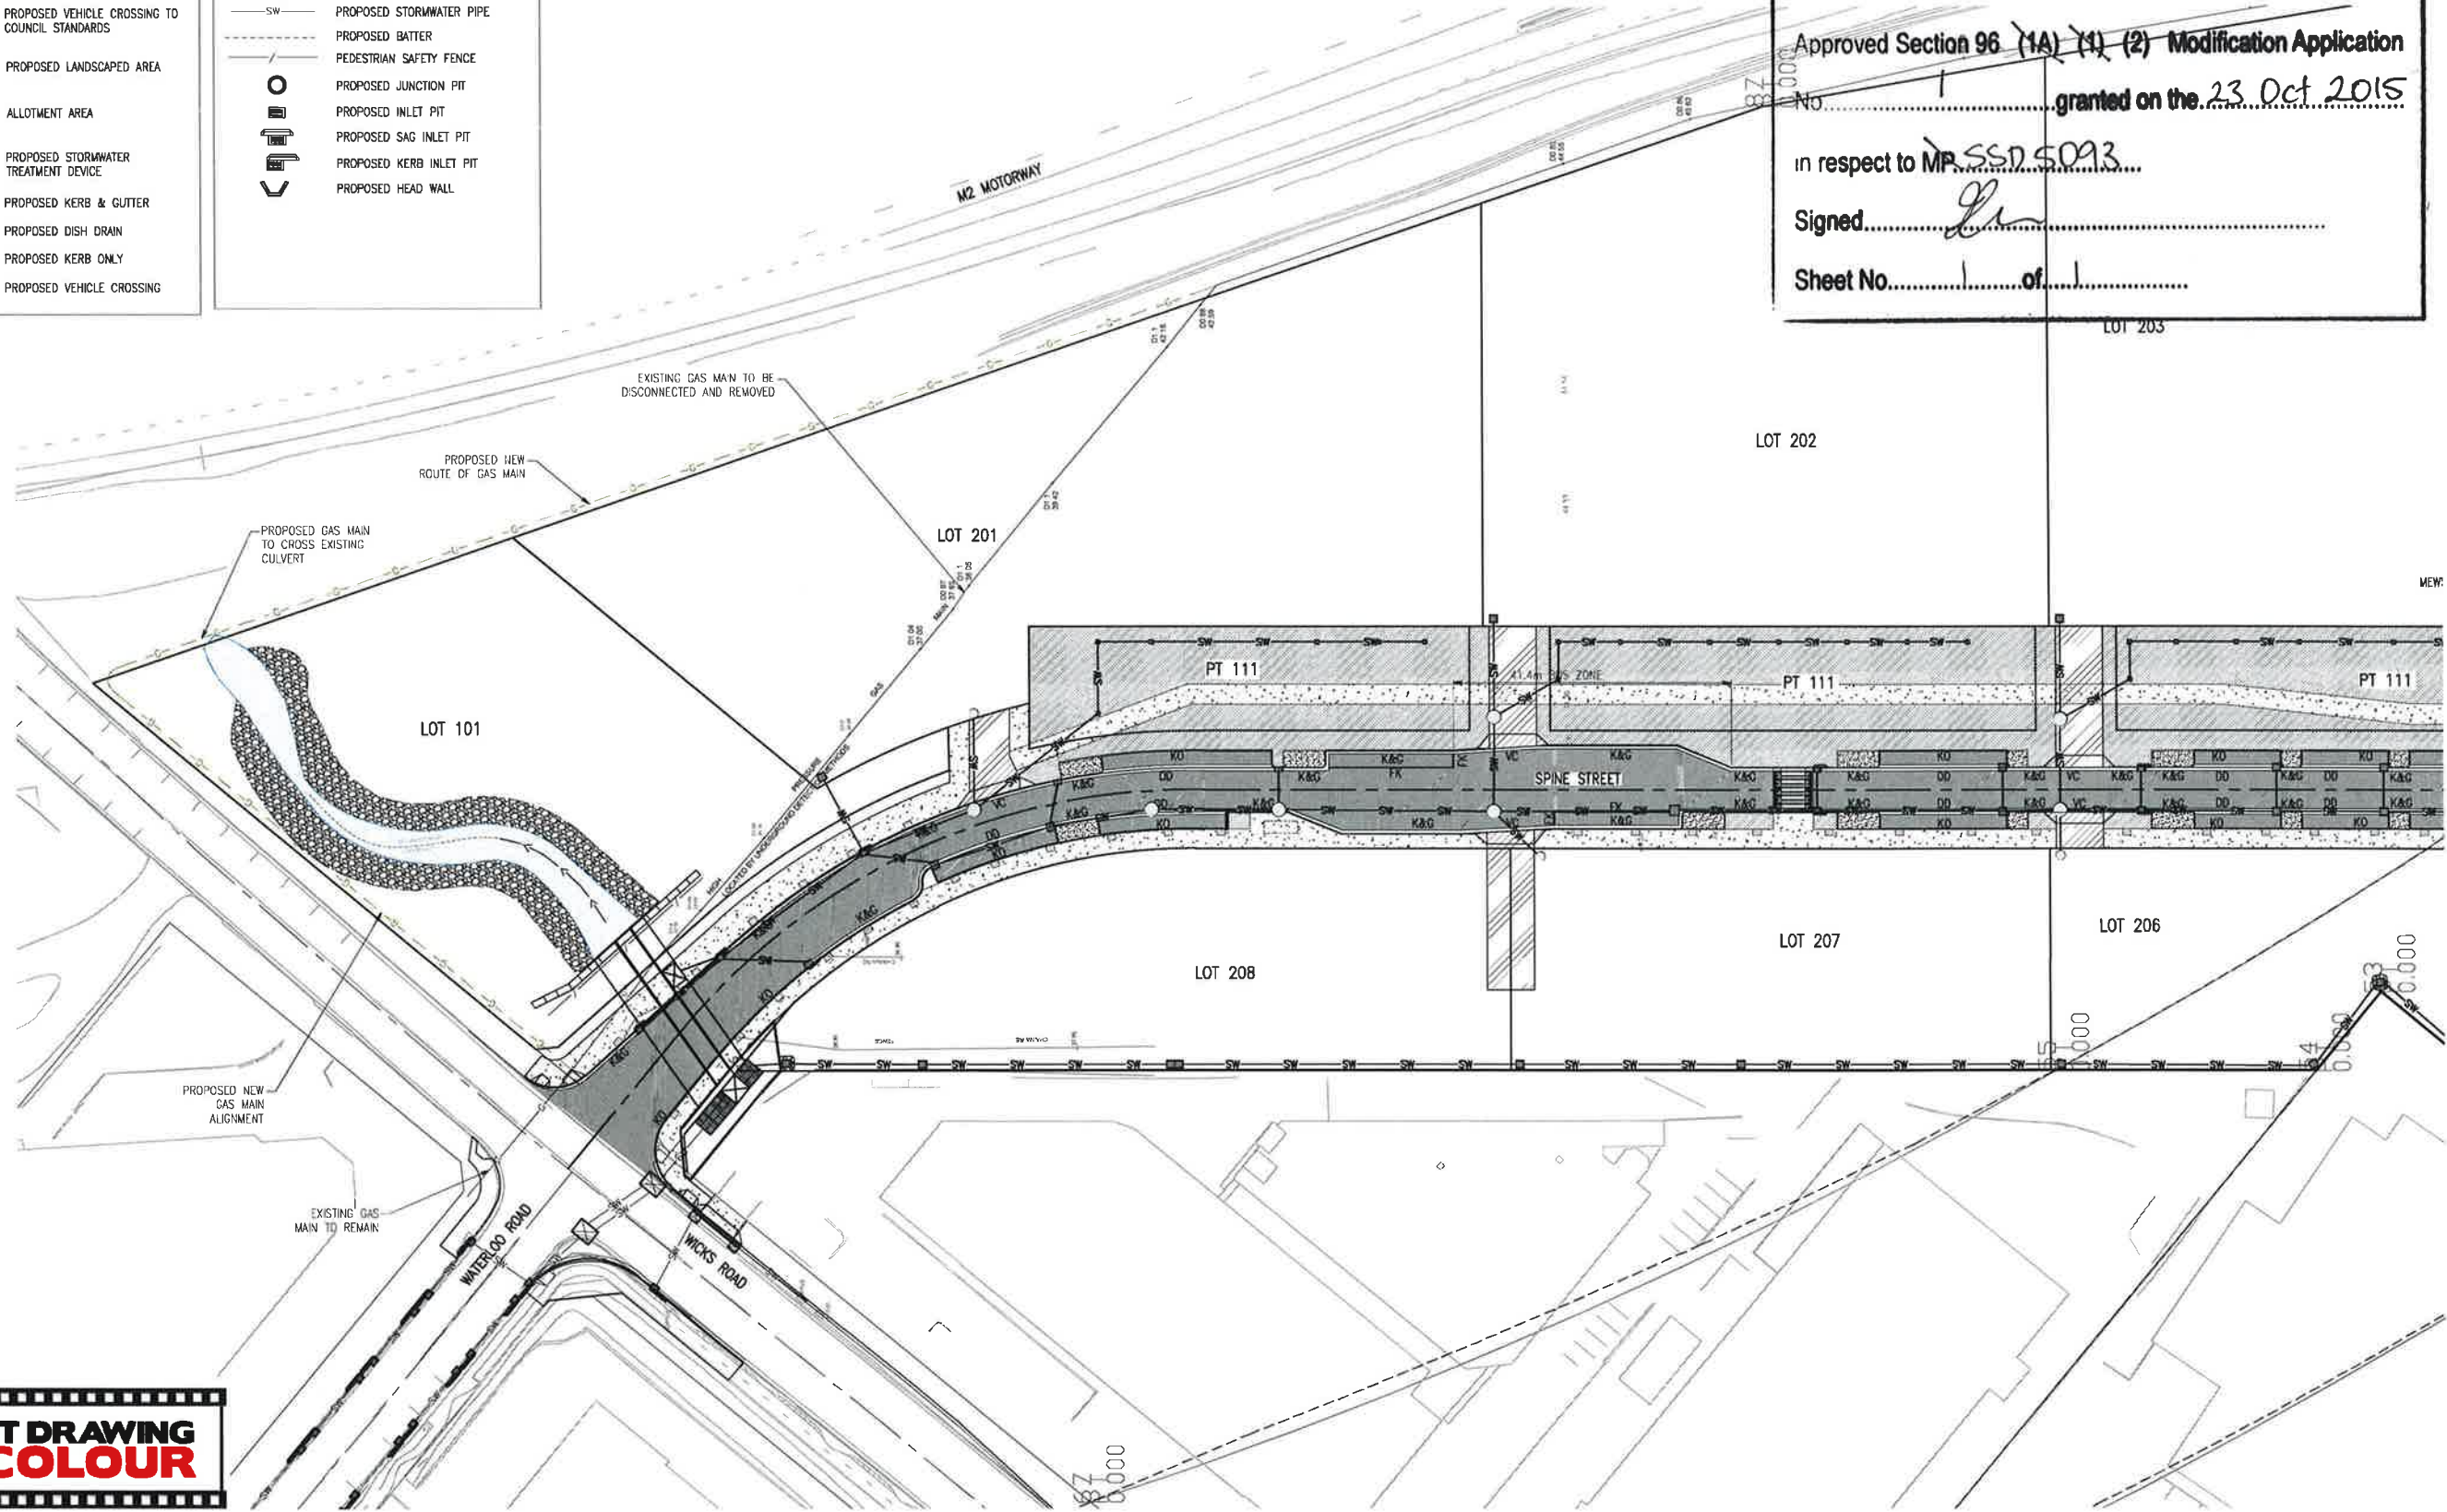

**PRINT DRAWING  
IN COLOUR**



DO NOT SCALE DRAWINGS. USE FIGURED DIMENSIONS  
REFER COVER SHEET FOR NOTES UNLESS NOTED OTHERWISE

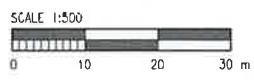

Rev	Revision Description	By	App	Date	Rev	Revision Description	By	App	Date
1	ISSUED FOR INFORMATION	LAR	CR	27.05.15					
2	ISSUED FOR INFORMATION	LAR	CR	02.06.15					
3	SEPARATION OF SERVICES	LAR	CR	05.06.15					
4	ALIGNMENT ADJUSTING WICKS ROAD	LAR	CR	21.06.15					

Structural, Civil & Construction  
Engineering Consultancy

Robert Bird Group

SYDNEY OFFICE:  
Robert Bird Group Pty Ltd  
PO Box 838, Australia Square,  
Sydney NSW 1215  
Level 5  
9 Castlereagh St, Sydney NSW

Ph: (02) 8246 3200  
Fax: (02) 8246 3201  
E: info@rbg.com.au

Web Site: www.rbg.com.au



**PLAN OF PROPOSED NEW ROUTE OF GAS  
MAIN TO ACCOMPANY AN APPLICATION BY  
UGNSW TO AMEND CONSENT SSD 5093**

Project  
NORTH RYDE STATION PRECINCT,  
M2 SITE, S.S.D.A.

NOT FOR CONSTRUCTION			
Date	31.08.2015	Designer	L. RUSSELL
Scale	at A1	Drawn	M. CLAVEL
Job Number	13656B	Drawing Number	C-0-9-20
		Revision	4