


WAGGA WAGGA BASE HOSPITAL

EDWARD STREET, WAGGA WAGGA, NSW


LOCATION PLAN

Scale: NTS

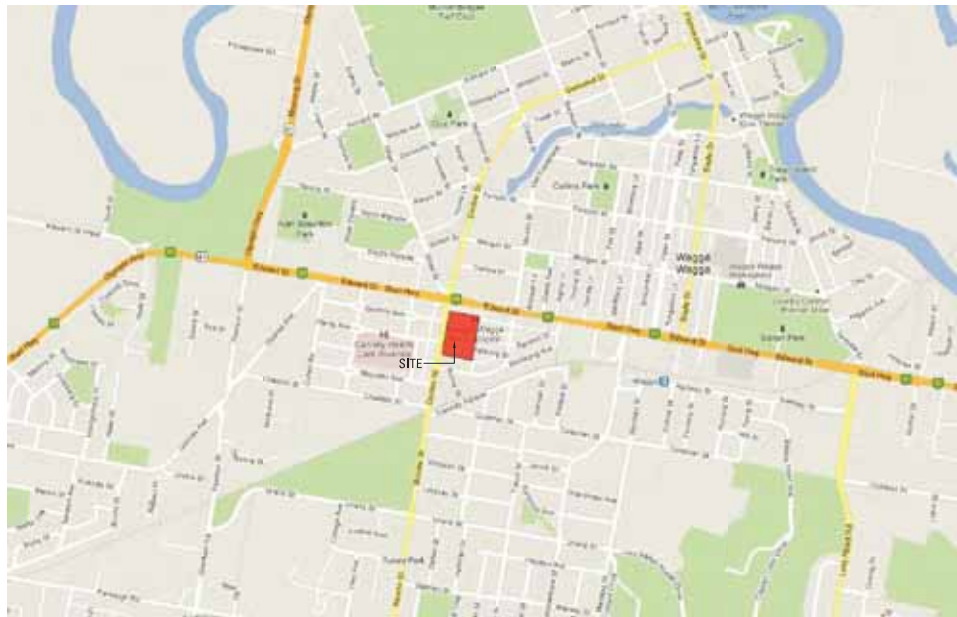

KEY PLAN

Scale: 1:1250 @ A1

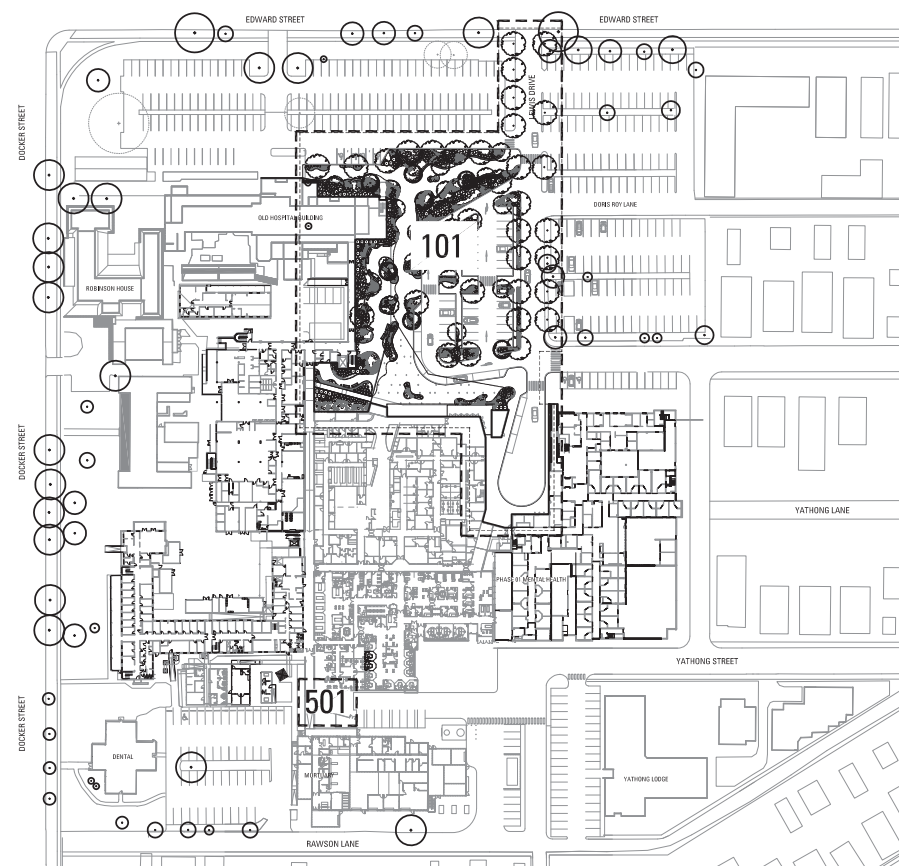

PLANT SCHEDULE

CODE	BOTANIC NAME	COMMON NAME	MATURE SIZE (h x w) (m)	PROPOSED POT SIZE	QUANTITY
TREES & PALMS					
Ap	<i>Acacia pycnantha</i>	Golden Wattle	10 x 7	75L	11
Cm	<i>Corymbia maculata</i>	Spotted Gum	20 x 10	75L	19
Ec	<i>Eucalyptus camaldulensis</i>	River Red Gum	30 x 20	75L	18
Et	<i>Eucalyptus torquata</i>	Coral Gum	8 x 8	75L	9
SHRUBS & ACCENTS					
Ba	<i>Banksia marginata</i>	Silver Banksia	2 x 1.5	200mm	52
Bv	<i>Baeckea virgata 'Moisture'</i>	Twoggy Baeckea	0.8 x 0.8	150mm	273
Cc	<i>Callistemon citrinus</i>	Bottlebrush	8 x 3	200mm	41
Lb	<i>Leucophyta brownii</i>	Cushion Bush	1 x 1	150mm	170
Wf	<i>Westringia fruticosa</i>	Coastal Rosemary	1.5 x 1.5	200mm	121
GRASSES & RUSHES					
Ar	<i>Angioanthus 'Ruby Velvet'</i>	Red Kangaroo Paw	0.8 x 0.3	150mm	503
Dr	<i>Dianella revoluta 'Little Rev'</i>	Dwarf Flax Lily	0.2 x 0.3	150mm	433
Li	<i>Lomandra longifolia</i>	Spiry Headed Mat Rush	1 x 1	150mm	166
Pp	<i>Pennisetum alopecuroides 'Purple Lee'</i>	Fountain Grass	1 x 1	150mm	196
FERNS & CYCADS					
Aa	<i>Asplenium australasicum</i>	Birds Nest Fern	1.5 x 1.5	200mm	7
Br	<i>Bromelad Species</i>	Bromeliad	1 x 1	150mm	9
Cm	<i>Clivia miniata</i>	Bush Lily	1 x 1	150mm	14
Cr	<i>Cycas revoluta</i>	Cycad	1.5 x 1	150mm	4
Do	<i>Doodia spaxii</i>	Prickly Rasp Fern	0.5 x 0.5	150mm	84
GROUNDCOVERS & CLIMBERS					
Bm	<i>Brachycome multifida</i>	Swan River Daisy	0.25 x 1	150mm	456
Cg	<i>Carpobrotus glaucescens</i>	Pig Face	0.25 x spreading	150mm	305
Mp	<i>Myoporum parvifolium</i>	Creeping Boobialla	0.15 x spreading	150mm	38

DRAWING SCHEDULE

DRAWING NO.	DRAWING TITLE	REVISION
000	COVER SHEET	A
001	COLOUR LANDSCAPE PLAN - FORECOURT AREA	A
101	LANDSCAPE PLAN - FORECOURT AREA & ENTRY DRIVE	A
501	LANDSCAPE DETAILS	A

[illegible]

Notes:

Copyright remains the property of Arcadia Landscape Architecture Pty Ltd.

Use only **required** dimensions. Any other **required** dimensions are to be referred to and **supplied** by the Landscape Architect.

All discrepancies to be referred to the project manager and Arcadia Landscape Architecture Pty Ltd prior to construction.

Ensure compliance with the **Building Code of Australia** and all relevant **Australian Standards** and **Authority Requirements**.

Key Plan:	
-----------	---

Client:
NSW GOVERNMENT
HEALTH INFRASTRUCTURE

Landscape Architect:

Arcadia
LANDSCAPE ARCHITECTURE

lower deck jones bay wharf suite 123 / 26-32 pirrama rd
pyrmont 2009 nsw p 61 2 9571 6259 f 61 2 9571 7930

Project:

WAGGA WAGGA BASE HOSPITAL
EDWARD STREET
WAGGA WAGGA, NSW


Stage of work: **DEVELOPMENT APPLICATION**

Drawing Name:

COVER SHEET

Scale: AS SHOWN

Job Number:	Drawing Number:	000	Issue:
12-066			A

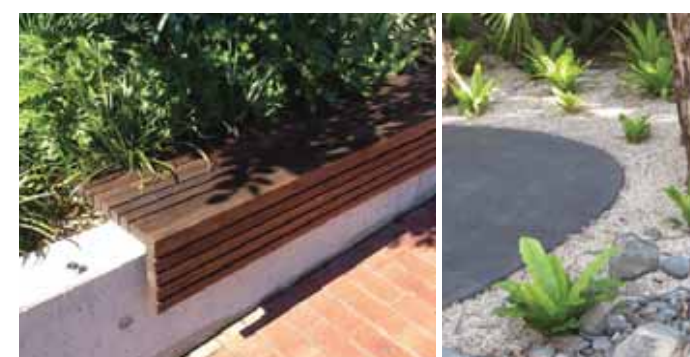[illegible]

LEGEND

- | | |
|--|------------------------------------|
|  | EXISTING TREES TO BE REMOVED |
|  | EXISTING TREES TO BE RETAINED |
|  | PROPOSED TREE PLANTING |
|  | PROPOSED SHRUB PLANTING |
|  | PROPOSED ACCENT AND GRASS PLANTING |
|  | PROPOSED GROUNDCOVER PLANTING |
|  | PROPOSED CONCRETE PAVING TYPE 1 |
|  | PROPOSED CONCRETE PAVING TYPE 2 |
|  | PROPOSED CONCRETE PAVING TYPE 3 |
|  | INSITU CONCRETE BENCH |
|  | PROPOSED BENCH SEATING |
|  | PROPOSED ROCKS |
|  | PROPOSED RUBBISH BINS |

Notes:

Copyright remains the property of Arcadia Landscape Architecture Pty Ltd
 Use only figured dimensions. Any other required dimensions are to be referred to and supplied by the architect/architects.
 All discrepancies to be referred to the project manager and Arcadia Landscape Architecture Pty Ltd prior to construction.
 Feature compliance with the Building Code of Australia and of relevant Australian Standards and Authority Requirements.

Key Plants:



Client:
NSW GOVERNMENT
HEALTH INFRASTRUCTURE

Landscape Architect

Arcadia
LANDSCAPE ARCHITECTURE

lower deck jones bay wharf suite 123 / 26-32 pirrama rd
pyrmont 2009 nsw p 61 2 9571 6259 f 61 2 9571 7930

Project:
WAGGA WAGGA BASE HOSPITAL
EDWARD STREET
WAGGA WAGGA, NSW

Stage of work: **DEVELOPMENT APPLICATION**

Drawing Name:


**COLOUR LANDSCAPE PLAN
FORECOURT AREA**

Scale: 1:250 @ A1



Drawing Number: 001

12-066

1

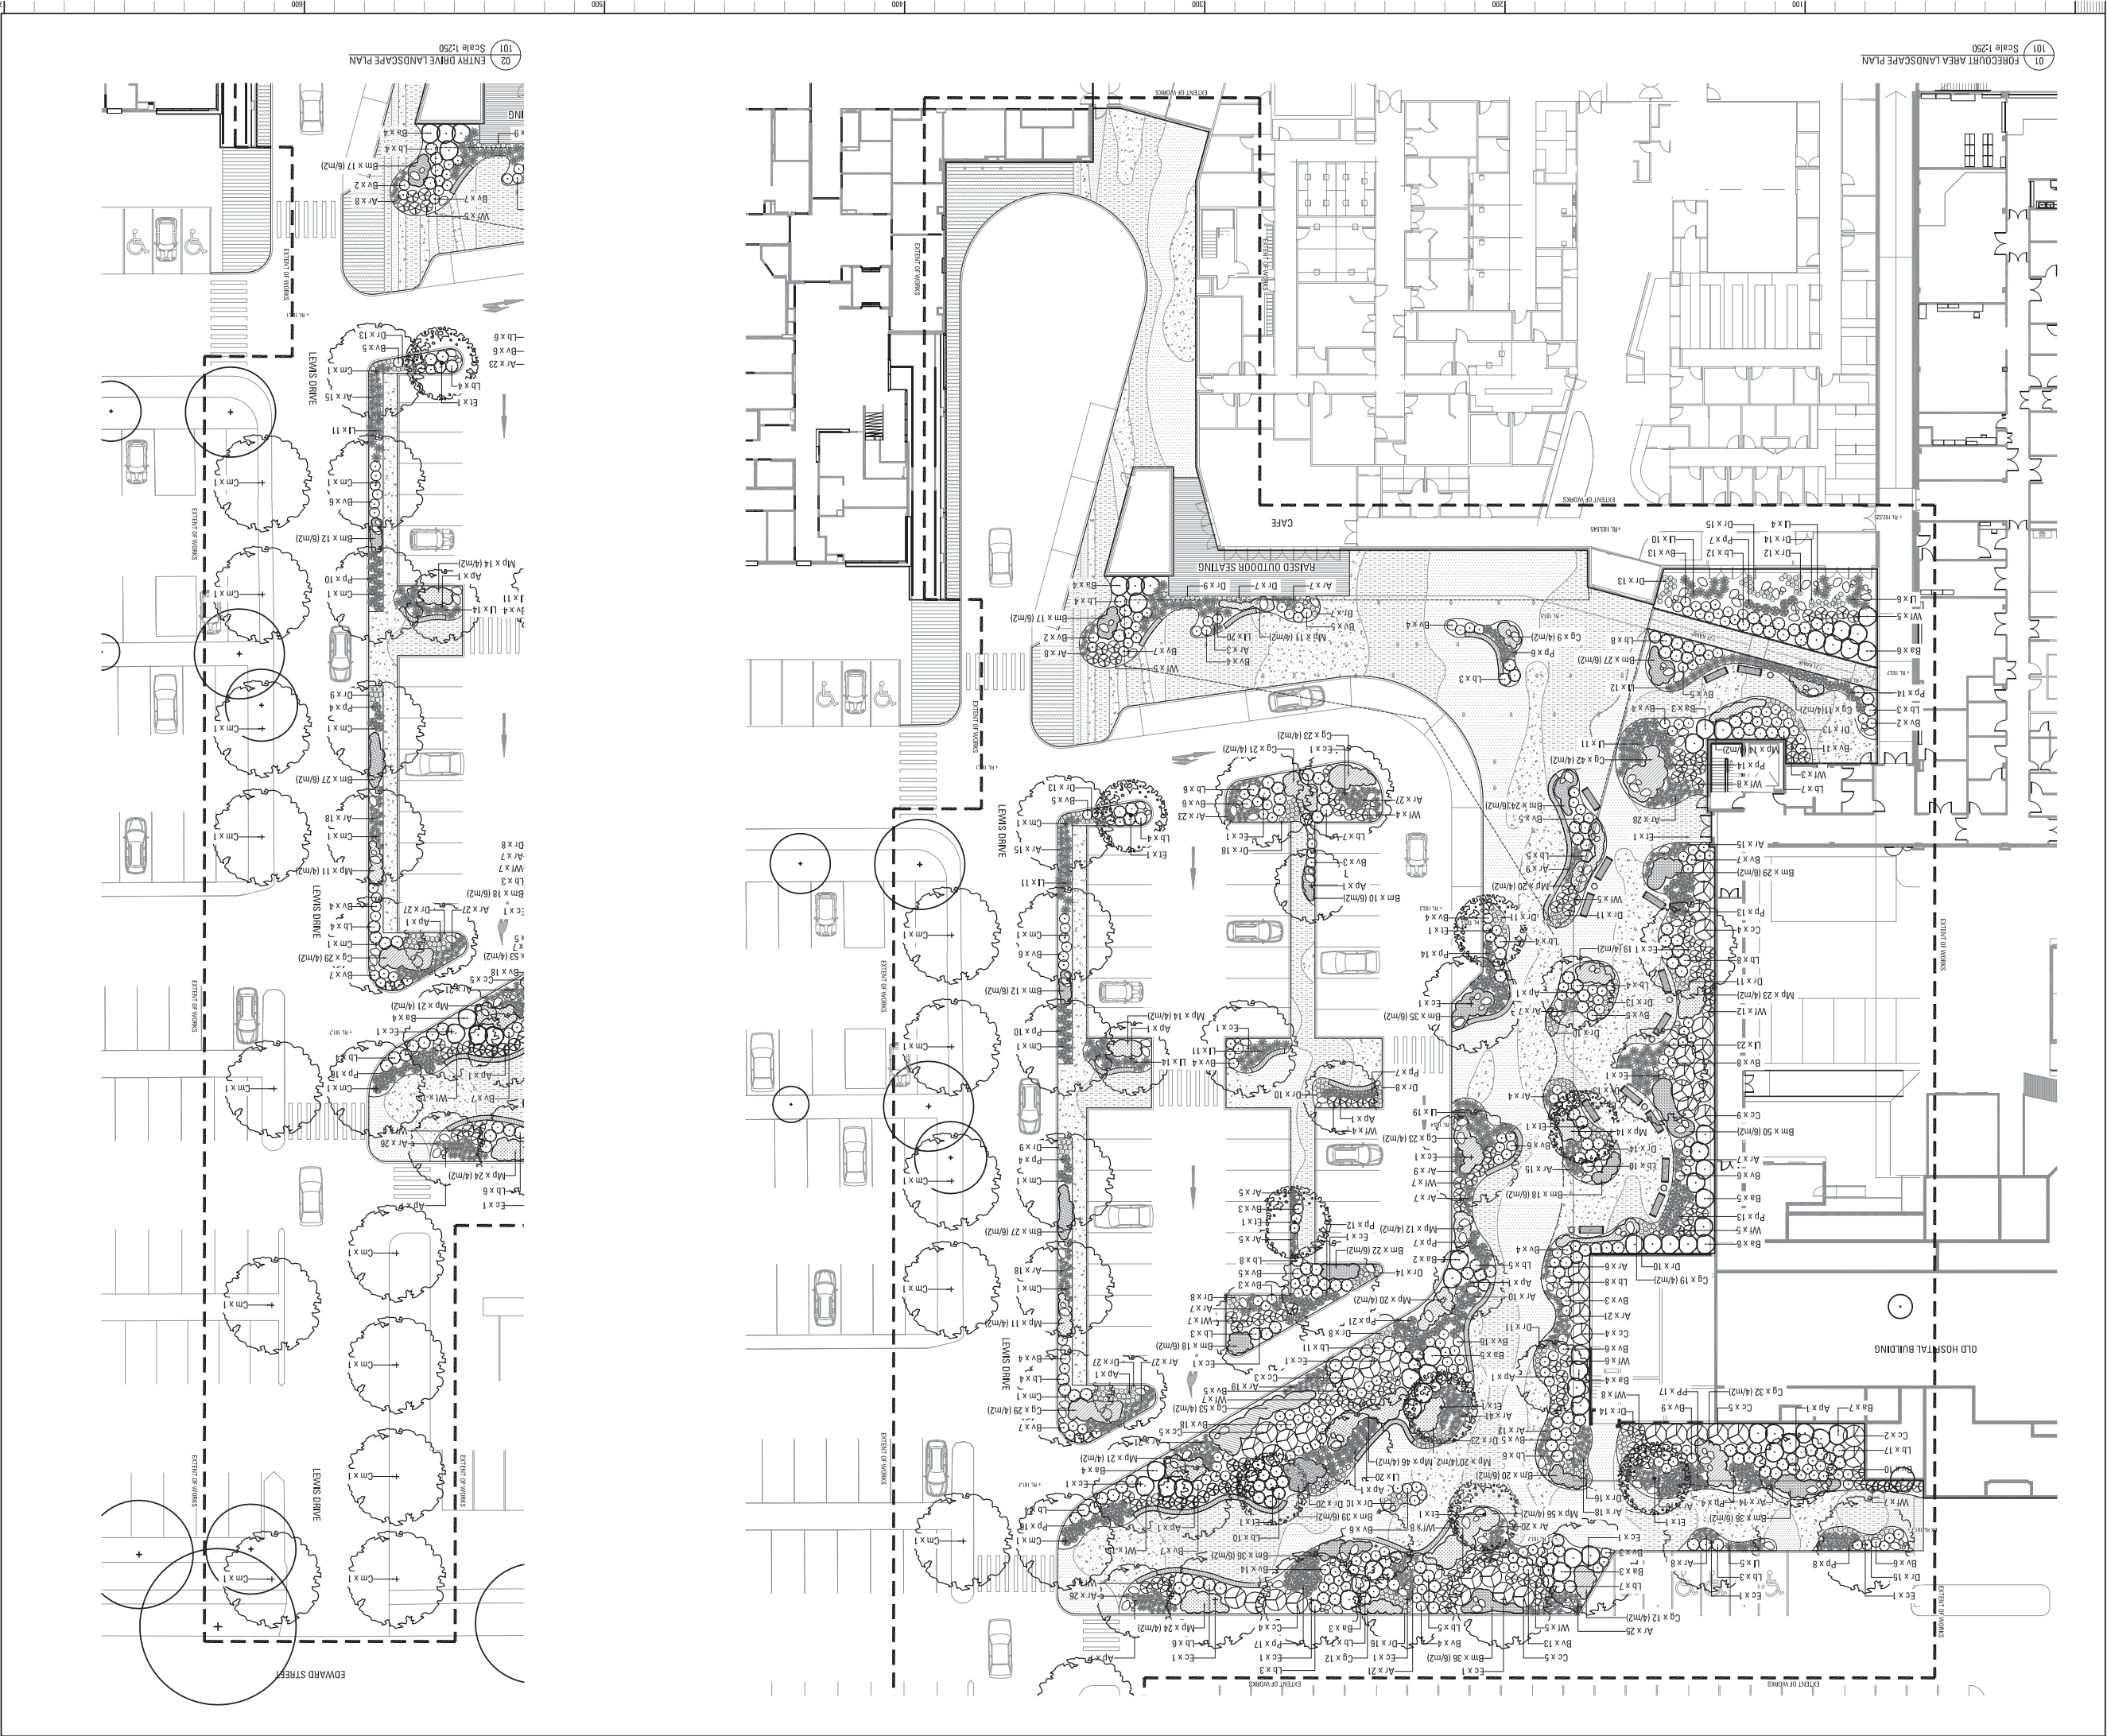

12-066 WAGGA WAGGA BASE HOSPITAL PLANT SCHEDULE			
CODE	BOTANIC NAME	COMMON NAME	MATURE SIZE (h x w) (m)
Ap	<i>Acacia pycnantha</i>	Golden Wattle	10 x 7
Cm	<i>Corymbia maculata</i>	Spotted Gum	20 x 10
Ec	<i>Eucalyptus camaldulensis</i>	River Red Gum	30 x 20
Et	<i>Eucalyptus torquata</i>	Coast Gum	6 x 8
Ba	<i>Banksia marginata</i>	Silver Banksia	2 x 1.5
Bv	<i>Banksia vulgaris 'Mentmore'</i>	Twiggy Banksia	0.8 x 0.8
Cc	<i>Callistemon citrinus</i>	Bottlebrush	6 x 3
Lb	<i>Leucophyx divaricata</i>	Cushion Bush	1 x 1
Wv	<i>Wisteria floribunda</i>	Coastal Rosemary	1.5 x 1.5
Ar	<i>Angonanthus 'Ruby Jewel'</i>	Red Kangaroo Paw	0.8 x 0.3
U	<i>Uncaria racemosa 'Lilye New'</i>	Spiny Headed Mistle Rust	0.3 x 0.3
Li	<i>Linum catharticum</i>	Spiny Headed Mistle Rust	1 x 1
Fp	<i>Fernandea adpressicarpa 'Purple Leaf'</i>	Fourteen Grass	1 x 1
Aa	<i>Asplenium nidus</i>	Birds Nest Fern	1.5 x 1.5
Br	<i>Bromelads</i>	Bromelads	1 x 1
Cm	<i>Cissus minata</i>	Bush Lily	1 x 1
Cr	<i>Croton ruscifolia</i>	Croton	1.5 x 1
Do	<i>Dioscorea asarifolia</i>	Pickly Rasp Fern	0.5 x 0.5
Bm	<i>Bombycinus glaucus</i>	Swan River Daisy	0.25 x 1
Cg	<i>Caryophyllus</i>	Pig Face	0.25 x spreading
My	<i>Myoporum parviflorum</i>	Creeping Beesbush	0.15 x spreading

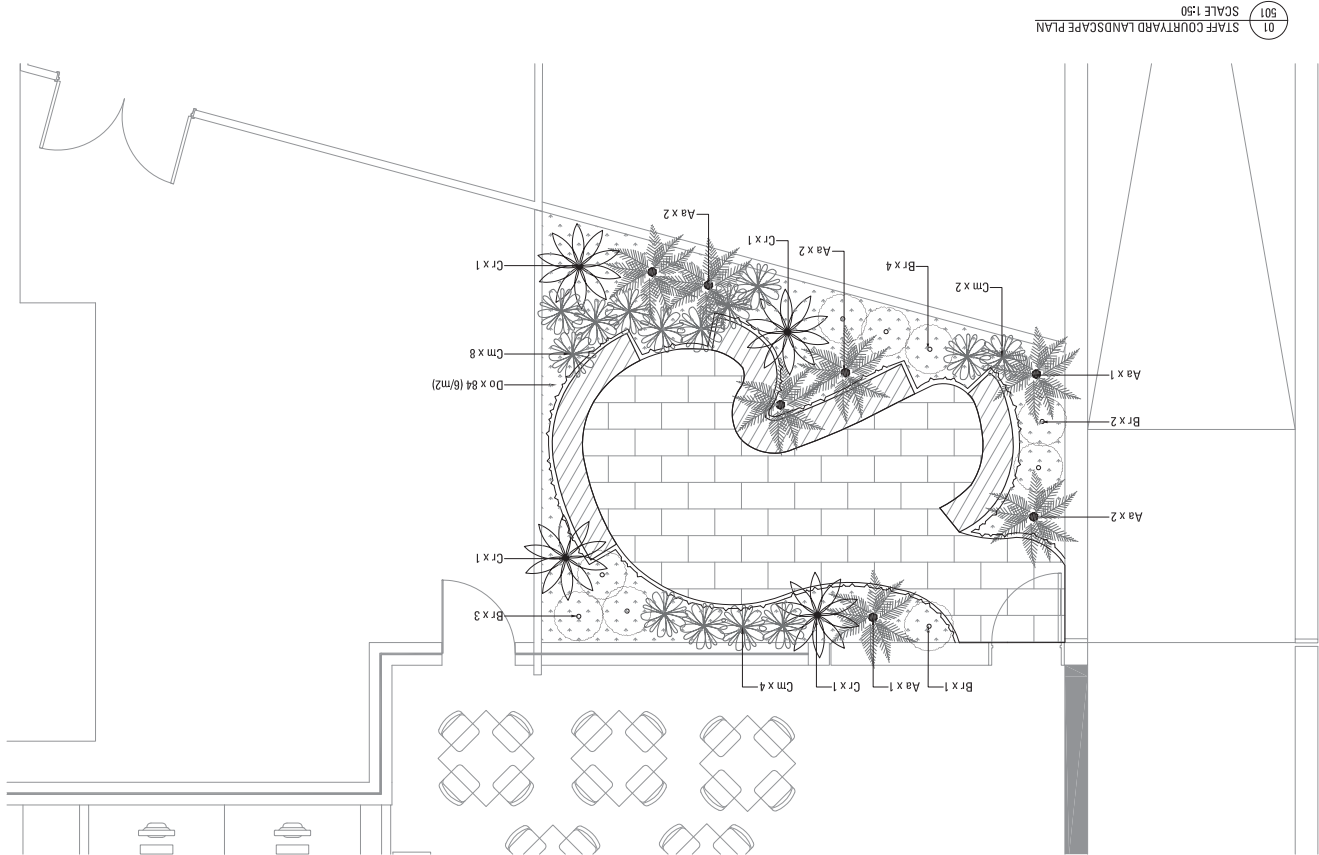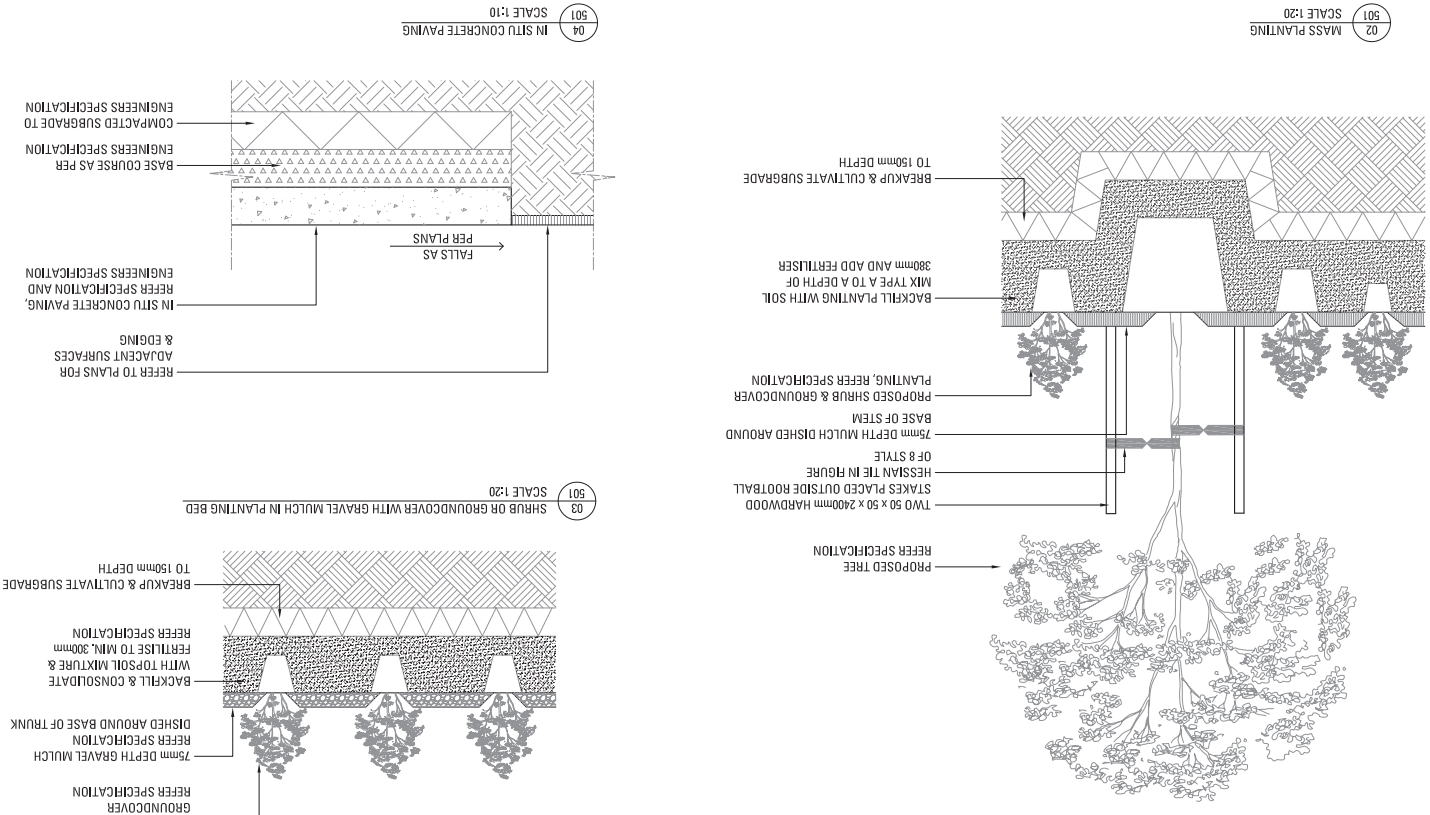[illegible][illegible][illegible]

Technical drawing of a garden bed plan. The plan shows a curved path or border area. Various plant species are indicated by codes and quantities:

- Aa x 2
- Cr x 1
- Cm x 8
- Do x 84 (6/m²)
- Br x 3
- Lm x 4

The plan also shows a brick wall and a curved path or border area.

01
501
SCALE 1:50

STAFF COURTYARD LANDSCAPE PLAN

01
501
SCALE 1:50

STAFF COURTYARD LANDSCAPE PLAN