



EDWARD STREET, WAGGA WAGGA, NSW

Scale: NTS

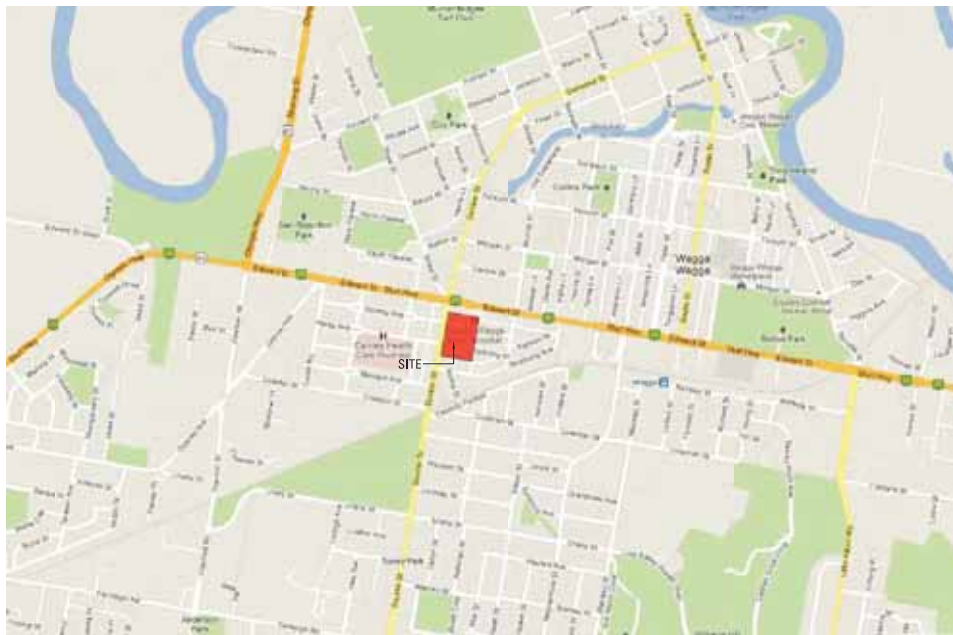

DRAWING NO.	DRAWING TITLE	REVISION
000	COVER SHEET	A
001	COLOUR LANDSCAPE PLAN	A
101	LANDSCAPE PLAN	A
501	LANDSCAPE DETAILS	A

Scale: 1:1250 @ A1

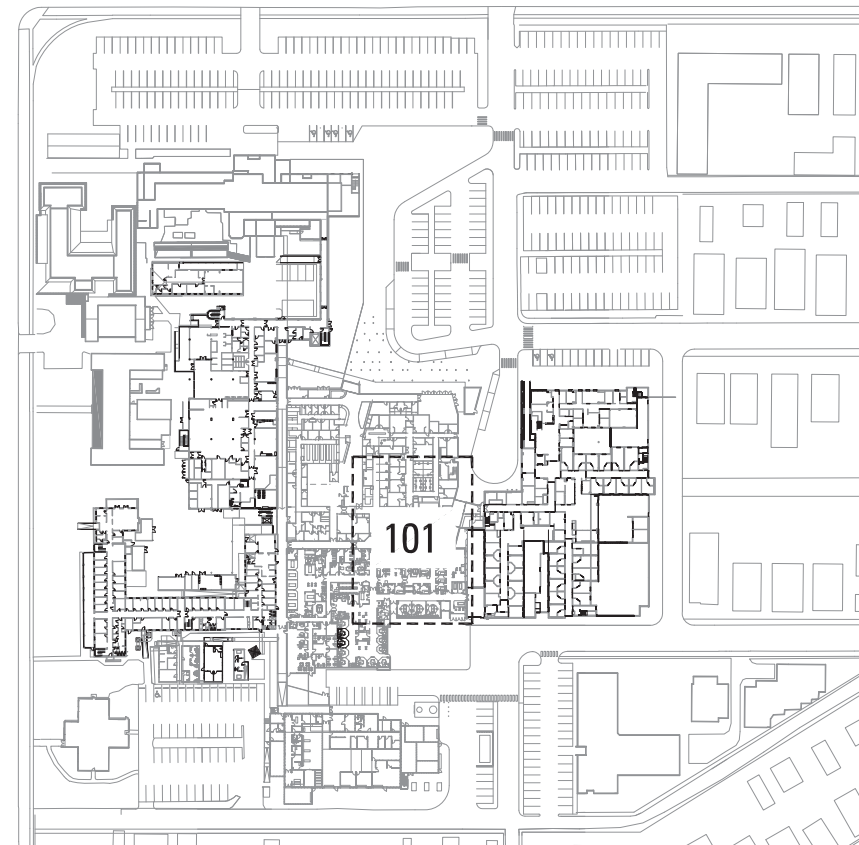

CODE	BOTANIC NAME	COMMON NAME	MATURE SIZE (h x wd in)	PROPOSED POT SIZE	QUANTITY
TREES & PALMS					
Et	<i>Eucalyptus torquata</i>	Coral Gum	8 x 8	75L	1
SHRUBS & ACCENTS					
Rv	<i>Raeckes variegata 'Miniature'</i>	Twigg Boeckia	0.8 x 0.8	150mm	8
Lb	<i>Leucophya bromeli</i>	Custion Bush	1 x 1	150mm	3
Wt	<i>Westringia frutescens</i>	Coastal Rosemary	1.5 x 1.5	200mm	4
GRASSES					
Ar	<i>Argemone 'Ruby Velvet'</i>	Red Kangaroo Paw	0.8 x 0.3	150mm	22
Dr	<i>Diarrhea revoluta 'Little Red'</i>	Oswal Flax Lily	0.3 x 0.3	150mm	14
Li	<i>Lomandra longifolia</i>	Spiny Headed Mat Rush	1 x 1	Substock	1908
Lil	<i>Lomandra longifolia</i>	Spiny Headed Mat Rush	1 x 1	150mm	10
Ps	<i>Pennisetum setaceum 'Rubrum'</i>	Purple Fountain Grass	1.5 x 1.5	Substock	1408
GROUNDCOVERS & CLIMBERS					
Bm	<i>Rachytocoma multifida</i>	Swan River Daisy	0.25 x 1	150mm	18
Cp	<i>Carpentaria glaucescens</i>	Pig Face	0.25 x spreading	150mm	123
Mp	<i>Myoporum parvifolium</i>	Creeping Boobialla	0.15 x spreading	150mm	8

[illegible]


Notes:

Copyright remains the property of Arcadia Landscape Architecture Pty Ltd.

Use only figured dimensions. Any other required dimensions are to be referred to and supplied by the Landscape Architect.

All discrepancies to be referred to the project manager and Arcadia Landscape Architecture Pty Ltd prior to construction.

Ensure compliance with the Building Code of Australia and all relevant Australian Standards and Authority Requirements.

Key Plan:	
-----------	---

Client: **NSW GOVERNMENT
HEALTH INFRASTRUCTURE**

Landscape Architect:

Arcadia
LANDSCAPE ARCHITECTURE

lower deck jones bay wharf suite 123 / 26-32 pirrama rd
pyrmont 2009 nsw p 61 2 9571 6259 f 61 2 9571 7930

Project:

WAGGA WAGGA BASE HOSPITAL
SECOND FLOOR ROOFTOP
EDWARD STREET, WAGGA WAGGA, NSW

Stage of works: **DEVELOPMENT APPLICATION**


Drawing Name:

COVER SHEET

Scale: AS SHOWN

Job Number: 12-066	Drawing Number: 000	Issue: A
-----------------------	------------------------	-------------



Scale: 1:100 @ A1		
		
Job Number:	Drawing Number:	Issue:
12-066	001	A



LEGEND



Acknowledgments

DISCUSSION AND CONCLUSIONS

Job Number:	Drawing Number:	101	Issue:
-------------	-----------------	-----	--------

12-066		A
--------	--	---

