



1 EXISTING SUMMER 9AM

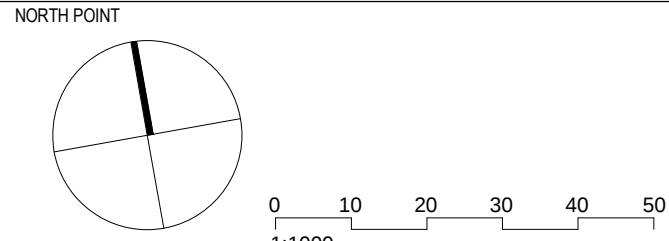

2 EXISTING SUMMER 12PM

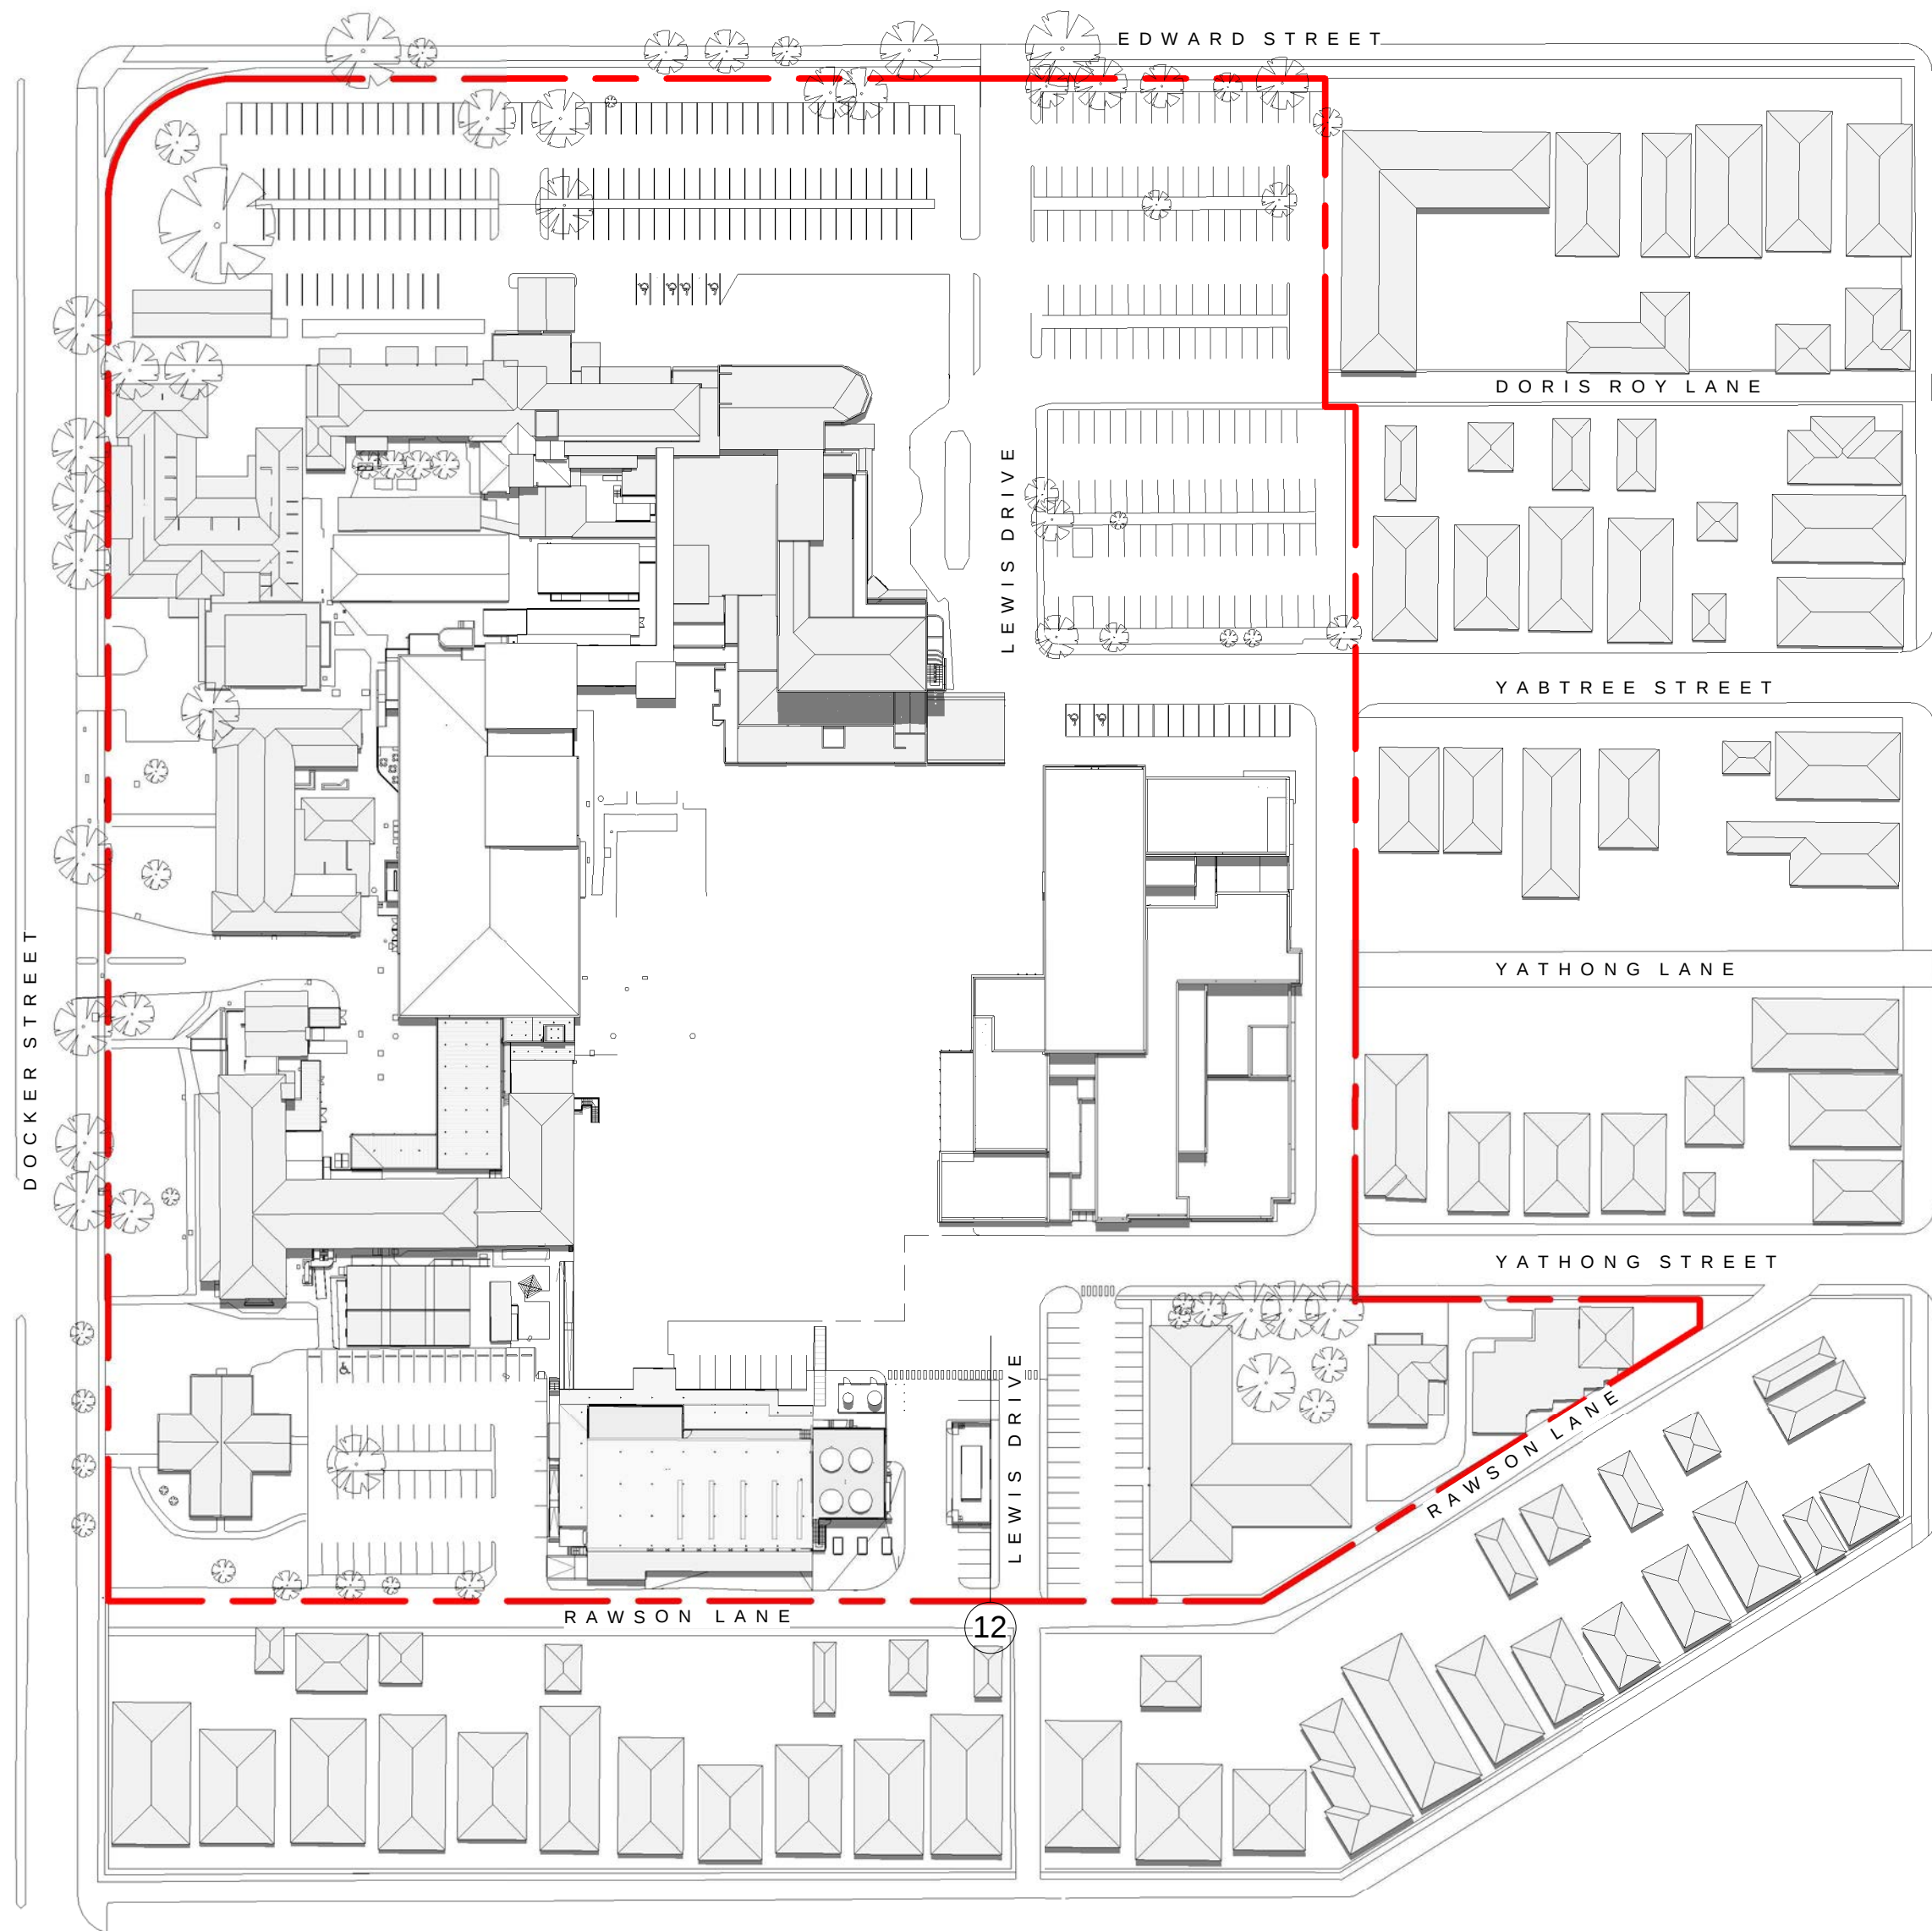

THIS DOCUMENT IS THE COPYRIGHT OF BILLARD LEECE PARTNERSHIP PTY LTD
ALL INFORMATION ILLUSTRATED ON THIS DOCUMENT IS TRUE, CHECKED AND VERIFIED ON SITE
IN THE EVENT OF DISCREPANCIES REFER TO ARCHITECT PRIOR TO COMMENCEMENT OF THE WORK.
DO NOT SCALE DRAWINGS MANUALLY OR ELECTRONICALLY.

KEY PLAN				
REV	DESCRIPTION OF CHANGE	DRAWN	CHECK	DATE
1	ISSUED FOR DA			07/11/12
2	100% SD Report Issue			30/11/2012
3	DA SUBMISSION			01/02/2013
4	DA SUBMISSION			12/02/2013
5	DA SUBMISSION			8/03/2013

STEENSENVARMING



QUANTITY SURVEYOR
Davis Langdon
An AECOM Company
15 100 PACIFIC HIGHWAY P: 02 9956 8822
NORTH SYDNEY W: www.davislangdon.com/ANZ/
NSW 2060

CLIENT
NSW Health Infrastructure
GOVERNMENT
77 PACIFIC HIGHWAY P: 02 9978 5402
NORTH SYDNEY F: 02 8904 1377
NSW 2060 W: www.hinfra.health.nsw.gov.au

ARCHITECTS
BLP
Billard Leece Partnership Pty Ltd
Architects & Urban Planners
Studio 307, 50 Holt St
Surry Hills 2010
NSW Australia
T +61 2 8096 4066
E info@blp.com.au
www.blp.com.au

PROJECT:
**WAGGA WAGGA HEALTH SERVICES
REDEVELOPMENT
EDWARD STREET
WAGGA WAGGA, NSW, 2650**

DRAWING TITLE:
**SHADOW DIAGRAMS SUMMER
EXISTING**

Drawn: DK	Designed: NA	Reviewed: Project Manager:
Check: Checker	Design Review:	Approved: Project Director:
PROJECT NUMBER: 12602	DRAWING NUMBER:	ISSUE:
SCALE: NA	1:1	AR.AH3.04.0001 5

FOR DA APPROVAL






PLAN



OR DA APPROVAL





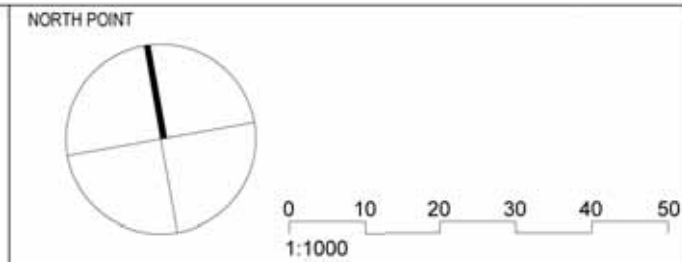

THIS DOCUMENT IS THE COPYRIGHT OF BILLARD LEECE PARTNERSHIP PTY LTD
ALL INFORMATION ILLUSTRATED IN THIS DOCUMENT IS TRUE, CHECKED AND VERIFIED ON SITE
IN THE EVENT OF DISCREPANCIES REFER TO ARCHITECT PRIOR TO COMMENCEMENT OF THE WORK
DO NOT SCALE DRAWINGS MANUALLY OR ELECTRONICALLY

KEY PLAN

REV	DESCRIPTION OF CHANGE	DRAWN	CHECK	DATE
1	ISSUED FOR DA			07/11/12
2	100% SD Report Issue			30/11/2012
3	DA SUBMISSION			01/02/2013
4	DA SUBMISSION			12/02/2013
5	DA SUBMISSION			03/03/2013

STEENSENVARMING



QUANTITY SURVEYOR
Davis Langdon
An AECOM Company
15 100 PACIFIC HIGHWAY P: 02 9556 8822
NORTH SYDNEY W: www.davislangdon.com/ANZ/
NSW 2060

CLIENT
 Health Infrastructure
77 PACIFIC HIGHWAY P: 02 9978 5402
NORTH SYDNEY F: 02 8904 1377
NSW 2060 W: www.hinfra.health.nsw.gov.au

ARCHITECTS
 Billard Leece Partnership Pty Ltd
Architects & Urban Planners
Studio 307, 50 Holt St
Surry Hills 2010
NSW Australia
T +61 2 8096 4066
E info@bip.com.au
www.bip.com.au

PROJECT:
**WAGGA WAGGA HEALTH SERVICES
REDEVELOPMENT
EDWARD STREET
WAGGA WAGGA, NSW, 2650**

DRAWING TITLE:
**SHADOW DIAGRAMS SUMMER
PROPOSED**

Drawn: DK	Designed: NA	Reviewed: Project Manager:
Checked: Checker	Design Review:	Approved: Project Director:
PROJECT NUMBER: 12602	DRAWING NUMBER: AR.AH3.04.0005	ISSUE: 5
SCALE: NA		

FOR DA APPROVAL



1 PROPOSED SUMMER 9AM

NOTE: NEW HOSPITAL TOWER SHADOWS
SHOWN IN BLUE. EXISTING CONDITION
SHADOWS ILLUSTRATED IN GREY.



2 PROPOSED SUMMER 12PM



8/03/2013 3:33:20 PM

REV	DESCRIPTION OF CHANGE	DRAWN	CHECK	DATE
1	ISSUED FOR DA			07/11/12
2	100% SD Report Issue			30/11/2012
3	DA SUBMISSION			01/02/2013
4	DA SUBMISSION			12/02/2013
5	DA SUBMISSION			8/03/2013

REV	DESCRIPTION OF CHANGE	DRAWN	CHECK	DATE
1	ISSUED FOR DA			07/11/12
2	100% SD Report Issue			30/11/2012
3	DA SUBMISSION			01/02/2013
4	DA SUBMISSION			12/02/2013
5	DA SUBMISSION			8/03/2013

QUANTITY SURVEYOR

Davis Langdon

An AECOM Company

L5 100 PACIFIC HIGHWAY P: 02 9556 8822
NORTH SYDNEY
NSW 2060 W: www.davislangdon.com/ANZ/

ARCHITECTS

Billard Leese Partnership Pty Ltd
Architects & Urban Planners


Studio 307, 50 Holt St
Surry Hills 2010
NSW Australia
T +61 2 8096 4066
E info@blp.com.au
www.blp.com.au

DRAWING TITLE:

**SHADOW DIAGRAMS SUMMER
PROPOSED**

Drawn: Author	Designed: Designer	Reviewed Project Manager:
Drafting check: Checker	Design Review:	Approved Project Director:
PROJECT NUMBER: 12602	DRAWING NUMBER: AR.AH3.04.0006	ISSUE: 5
SCALE: NA		

FOR DA APPROVAL

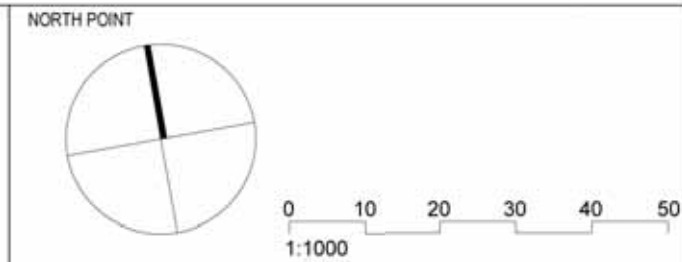

THIS DOCUMENT IS THE COPYRIGHT OF BILLARD LEECE PARTNERSHIP PTY LTD
ALL INFORMATION ILLUSTRATED IN THIS DOCUMENT IS TRUE, CHECKED AND VERIFIED ON SITE
IN THE EVENT OF DISCREPANCIES REFER TO ARCHITECT PRIOR TO COMMENCEMENT OF THE WORK
DO NOT SCALE DRAWINGS MANUALLY OR ELECTRONICALLY

KEY PLAN

REV	DESCRIPTION OF CHANGE	DRAWN	CHECK	DATE
1	ISSUED FOR DA			07/11/12
2	100% SD Report Issue			30/11/2012
3	DA SUBMISSION			01/02/2013
4	DA SUBMISSION			12/02/2013
5	DA SUBMISSION			03/03/2013

STEENSENVARMING



QUANTITY SURVEYOR
Davis Langdon
An AECOM Company
15 100 PACIFIC HIGHWAY P: 02 9556 8822
NORTH SYDNEY F: 02 8904 1377
NSW 2060 W: www.davislangdon.com/ANZ

CLIENT
 Health Infrastructure
77 PACIFIC HIGHWAY P: 02 9978 5402
NORTH SYDNEY F: 02 8904 1377
NSW 2060 W: www.hinfra.health.nsw.gov.au

ARCHITECTS


Billard Leece Partnership Pty Ltd
Architects & Urban Planners
Studio 307, 50 Holt St
Surry Hills 2010
NSW Australia
T +61 2 8096 4066
E info@bp.com.au
www.blp.com.au

PROJECT:
WAGGA WAGGA HEALTH SERVICES
REDEVELOPMENT
EDWARD STREET
WAGGA WAGGA, NSW, 2650

DRAWING TITLE:
SHADOW DIAGRAMS WINTER
PROPOSED


Drawn: DK	Designed: NA	Reviewed: Project Manager:
Checked: Checker	Design Review:	Approved: Project Director:
PROJECT NUMBER: 12602	DRAWING NUMBER: AR.AH3.04.0007	ISSUE: 5
SCALE: NA		

FOR DA APPROVAL

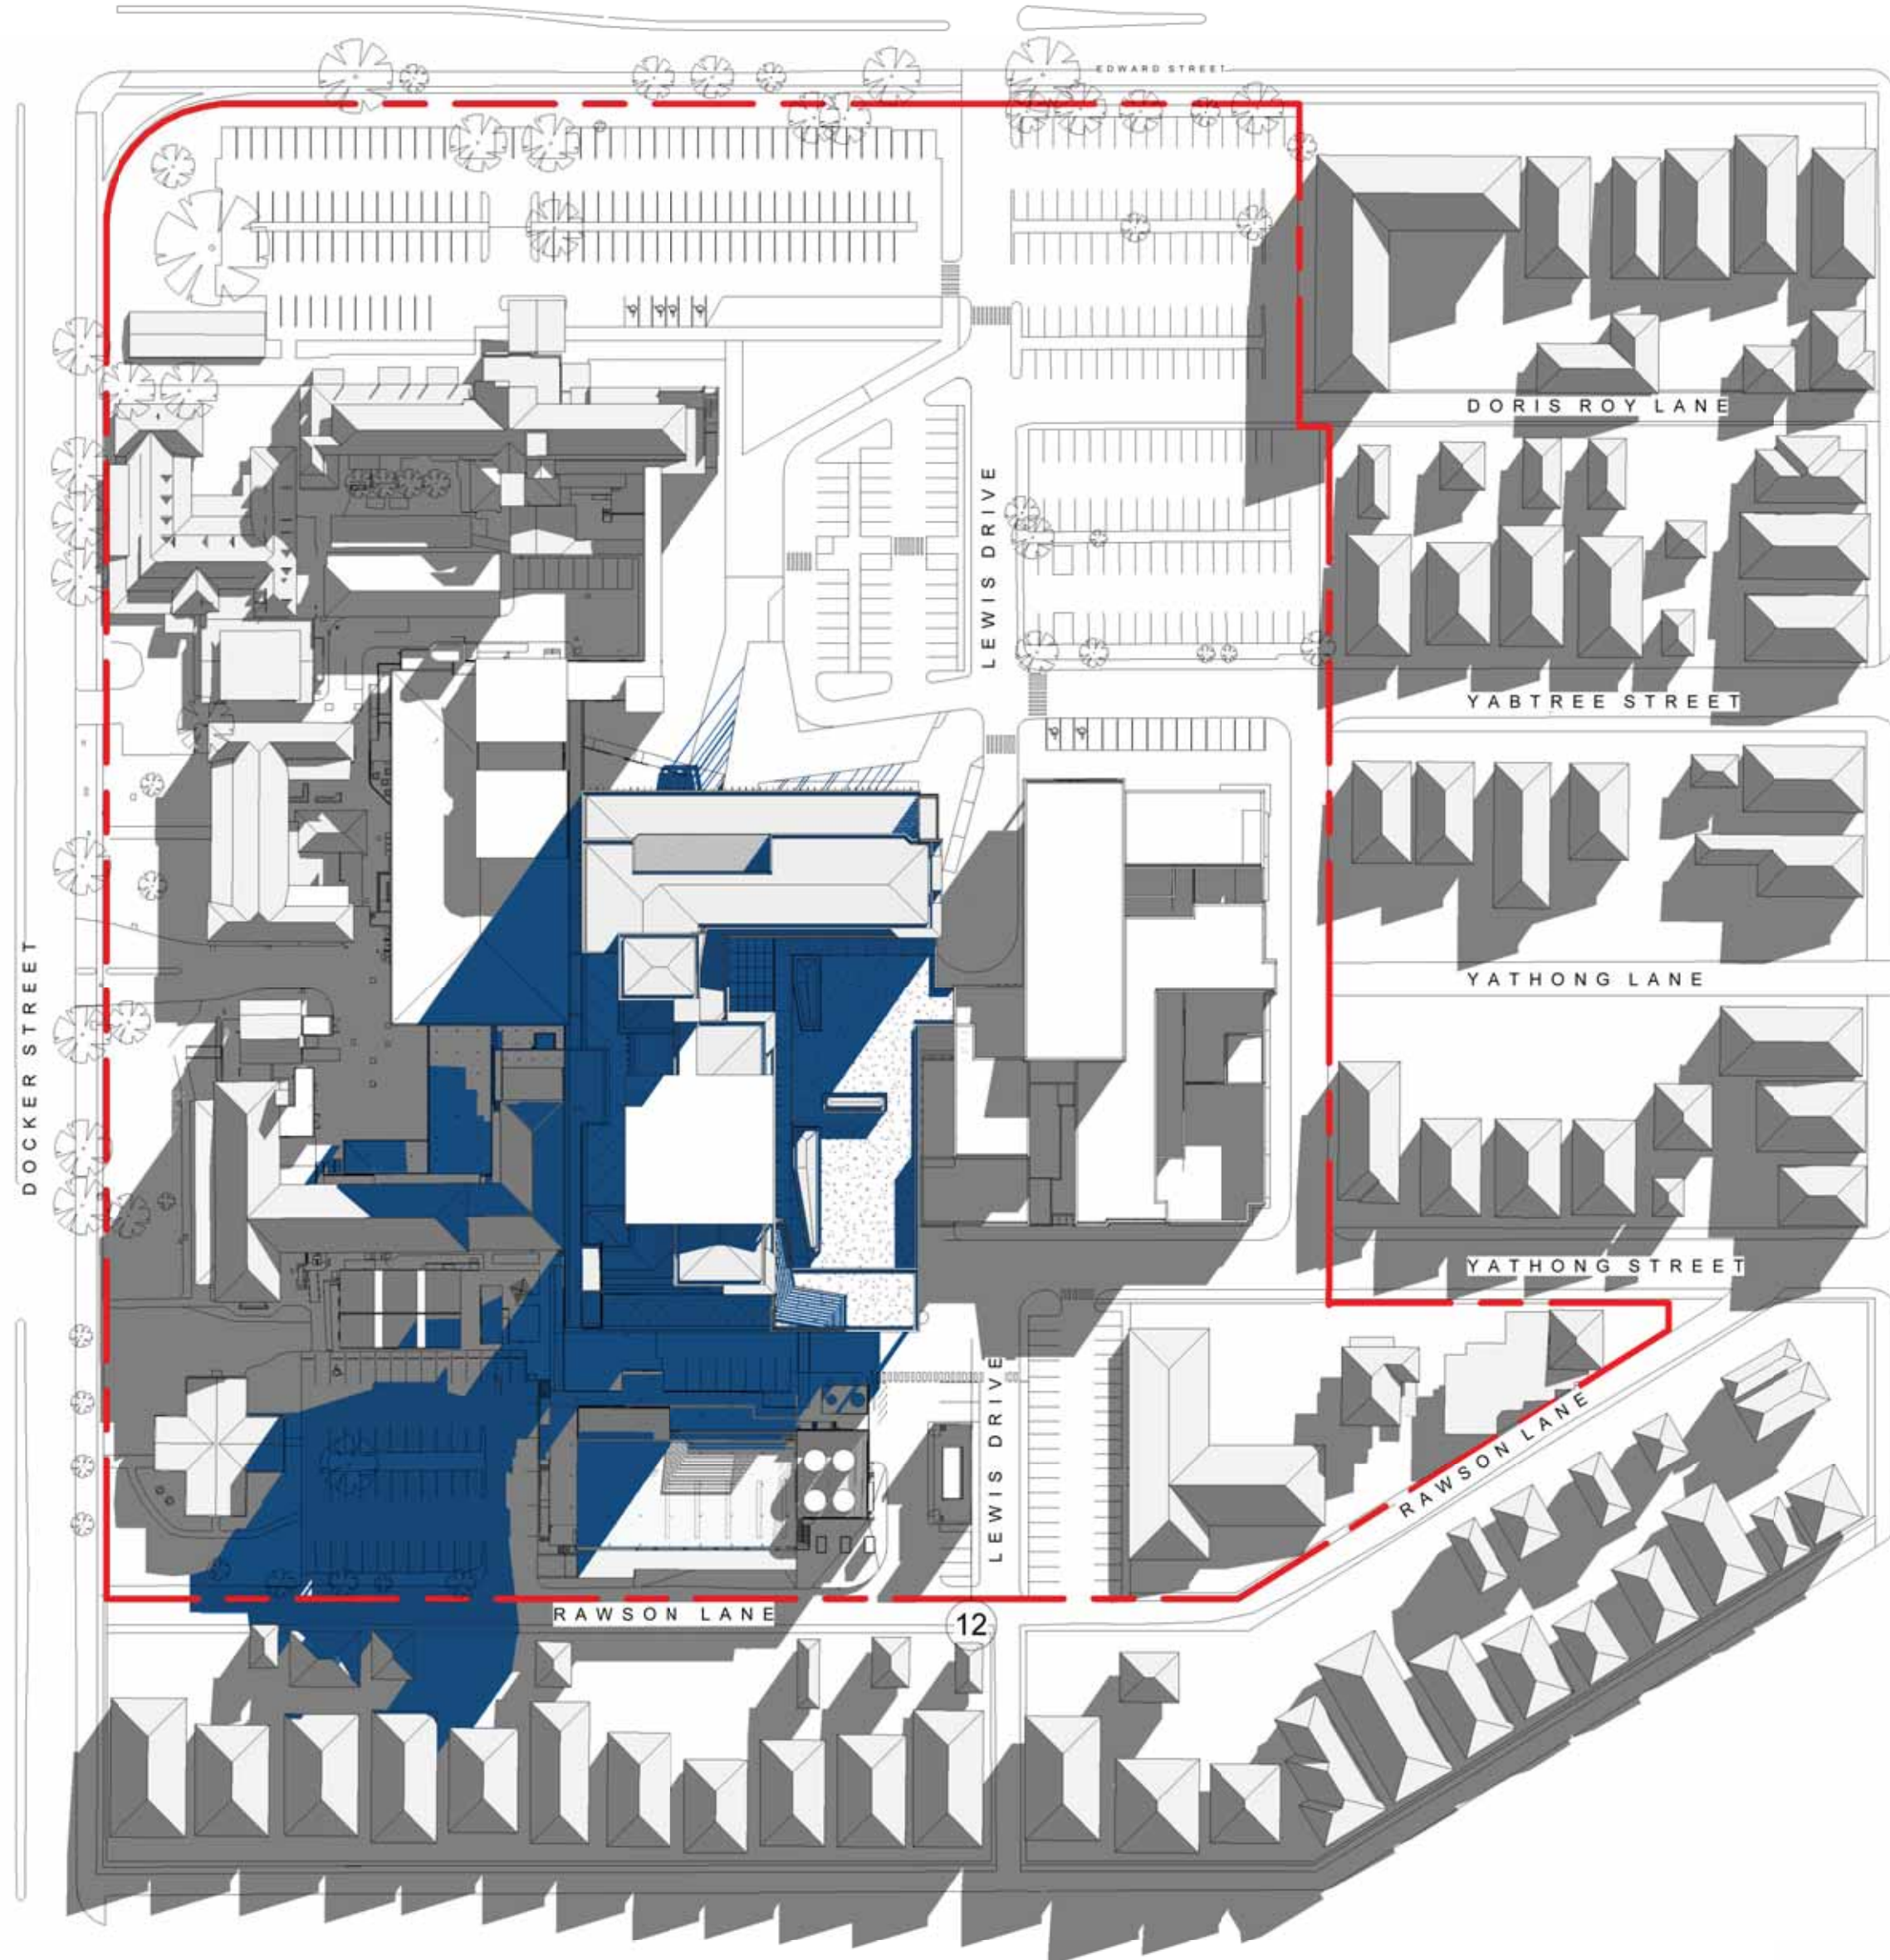

1 PROPOSED WINTER 9AM

NOTE: NEW HOSPITAL TOWER SHADOWS SHOWN IN BLUE. EXISTING CONDITION SHADOWS ILLUSTRATED IN GREY.

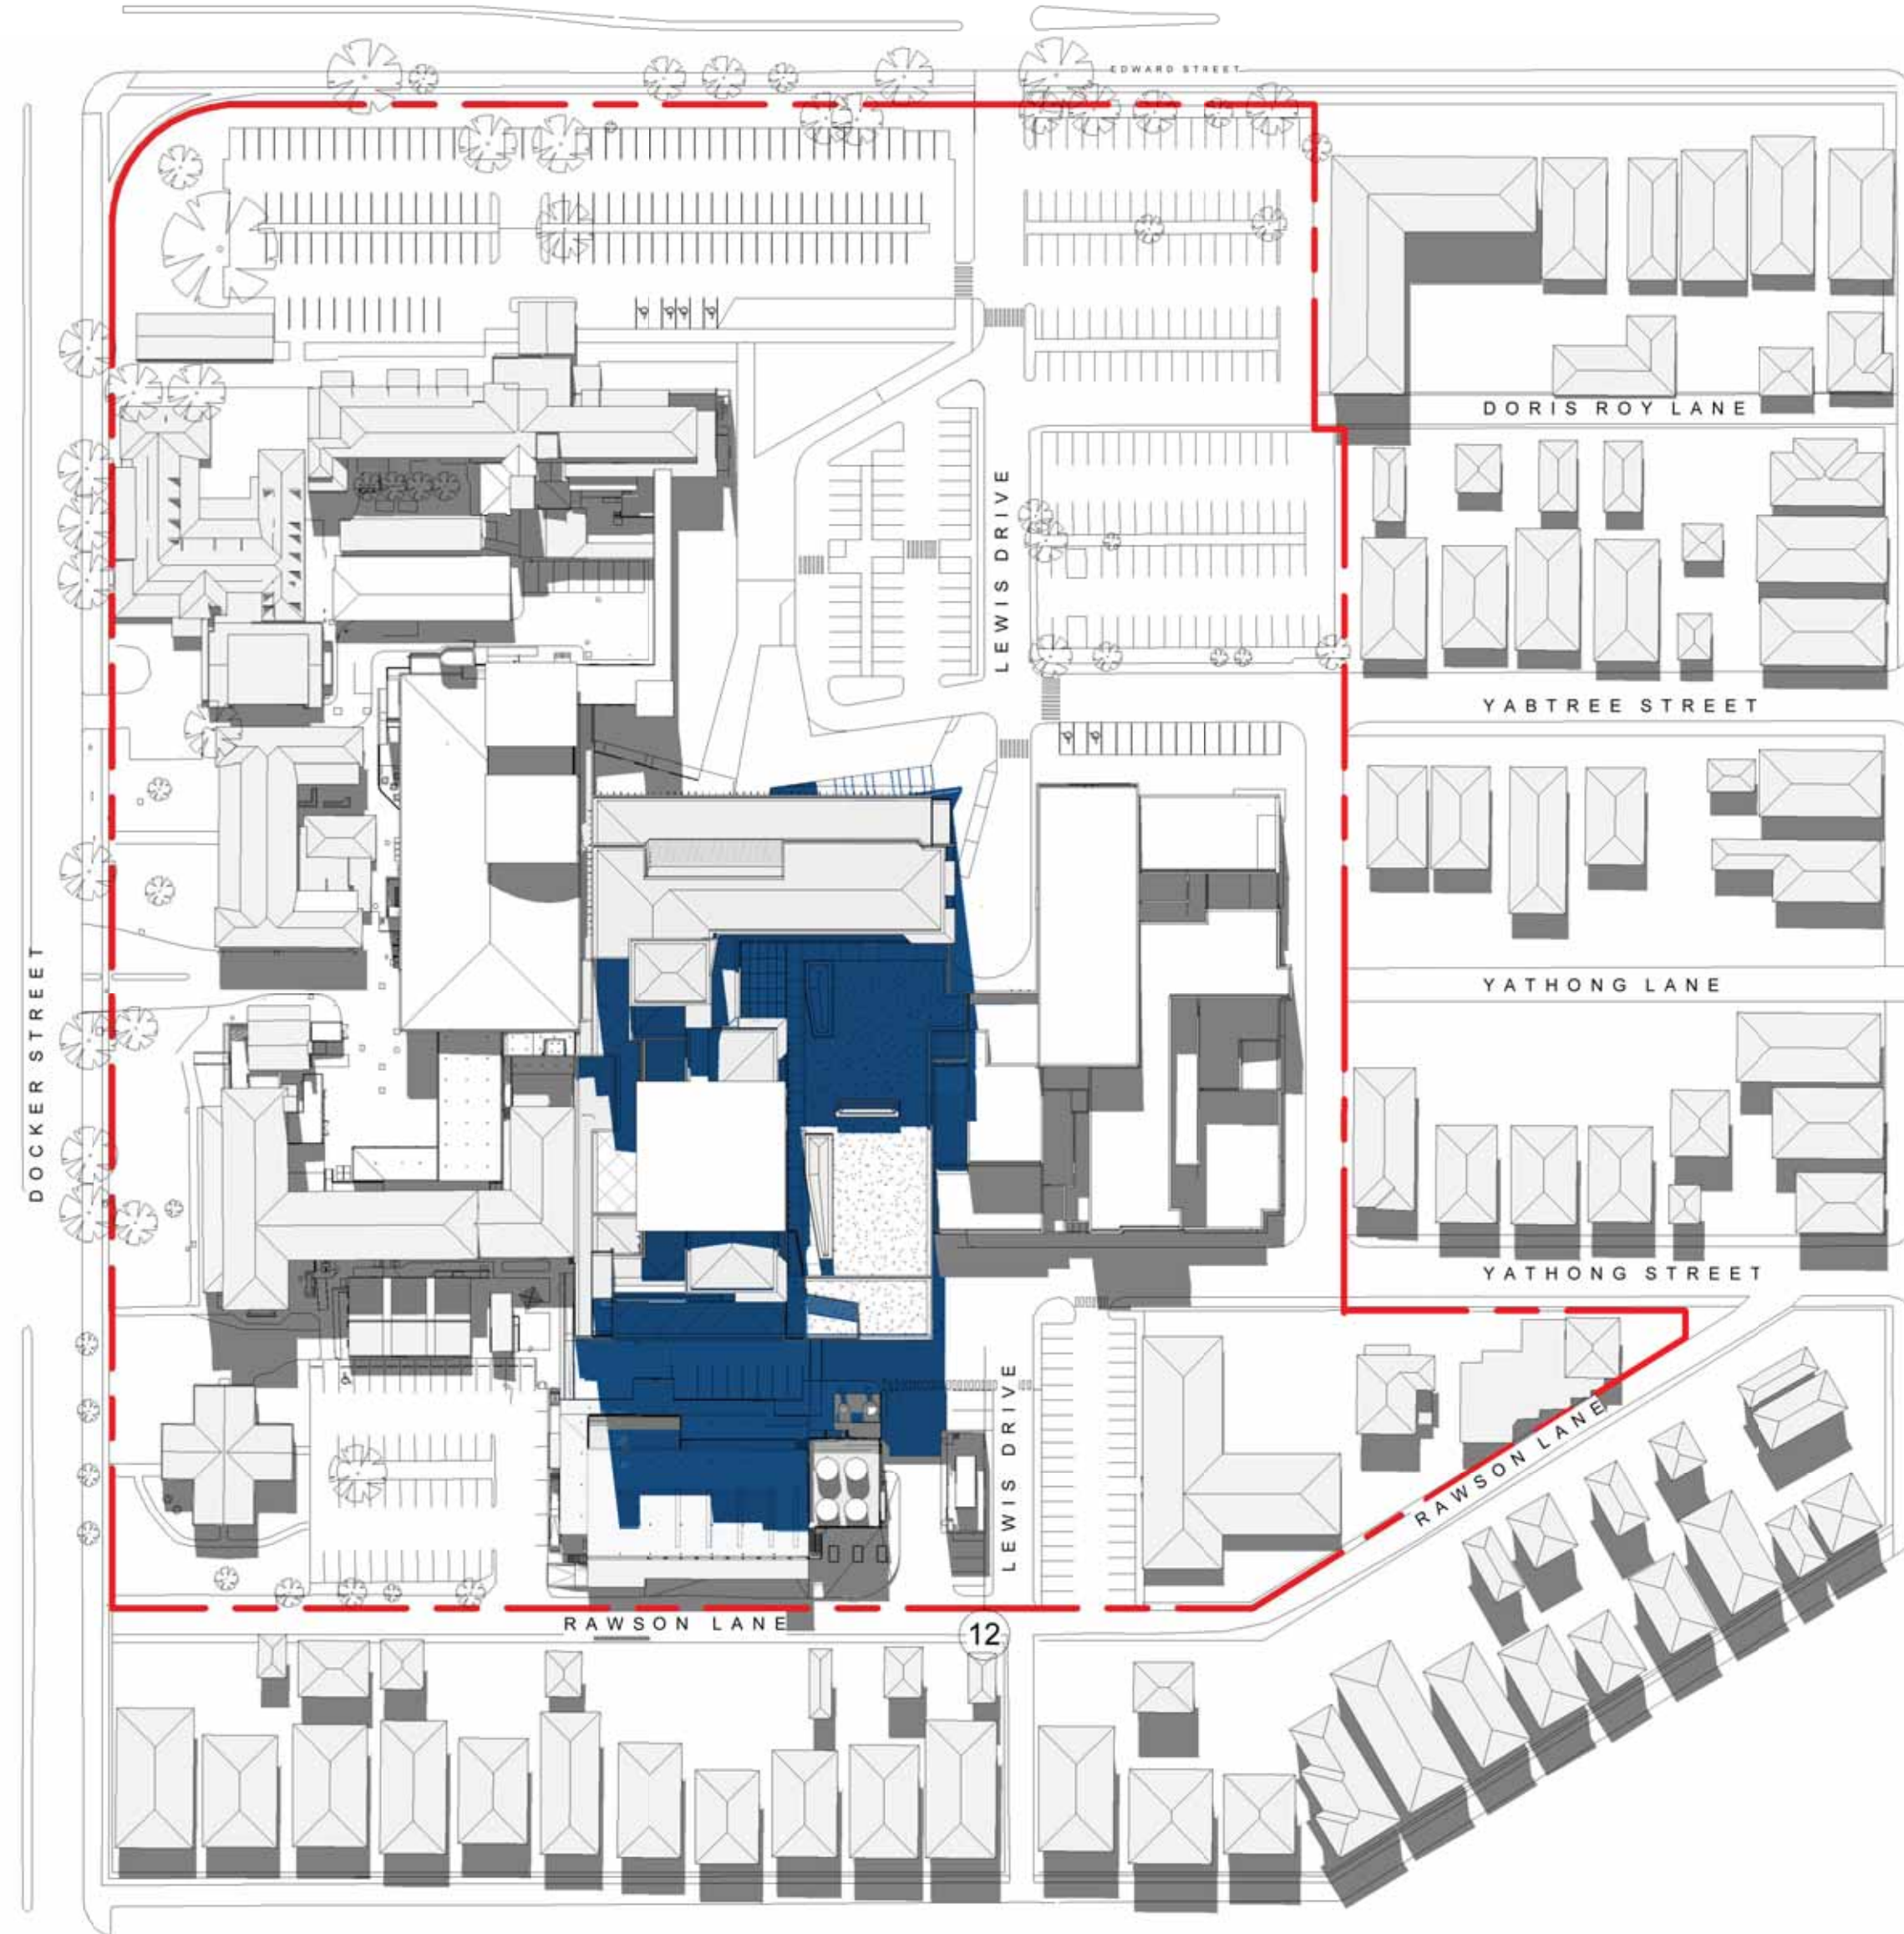

2 PROPOSED WINTER 12PM

