


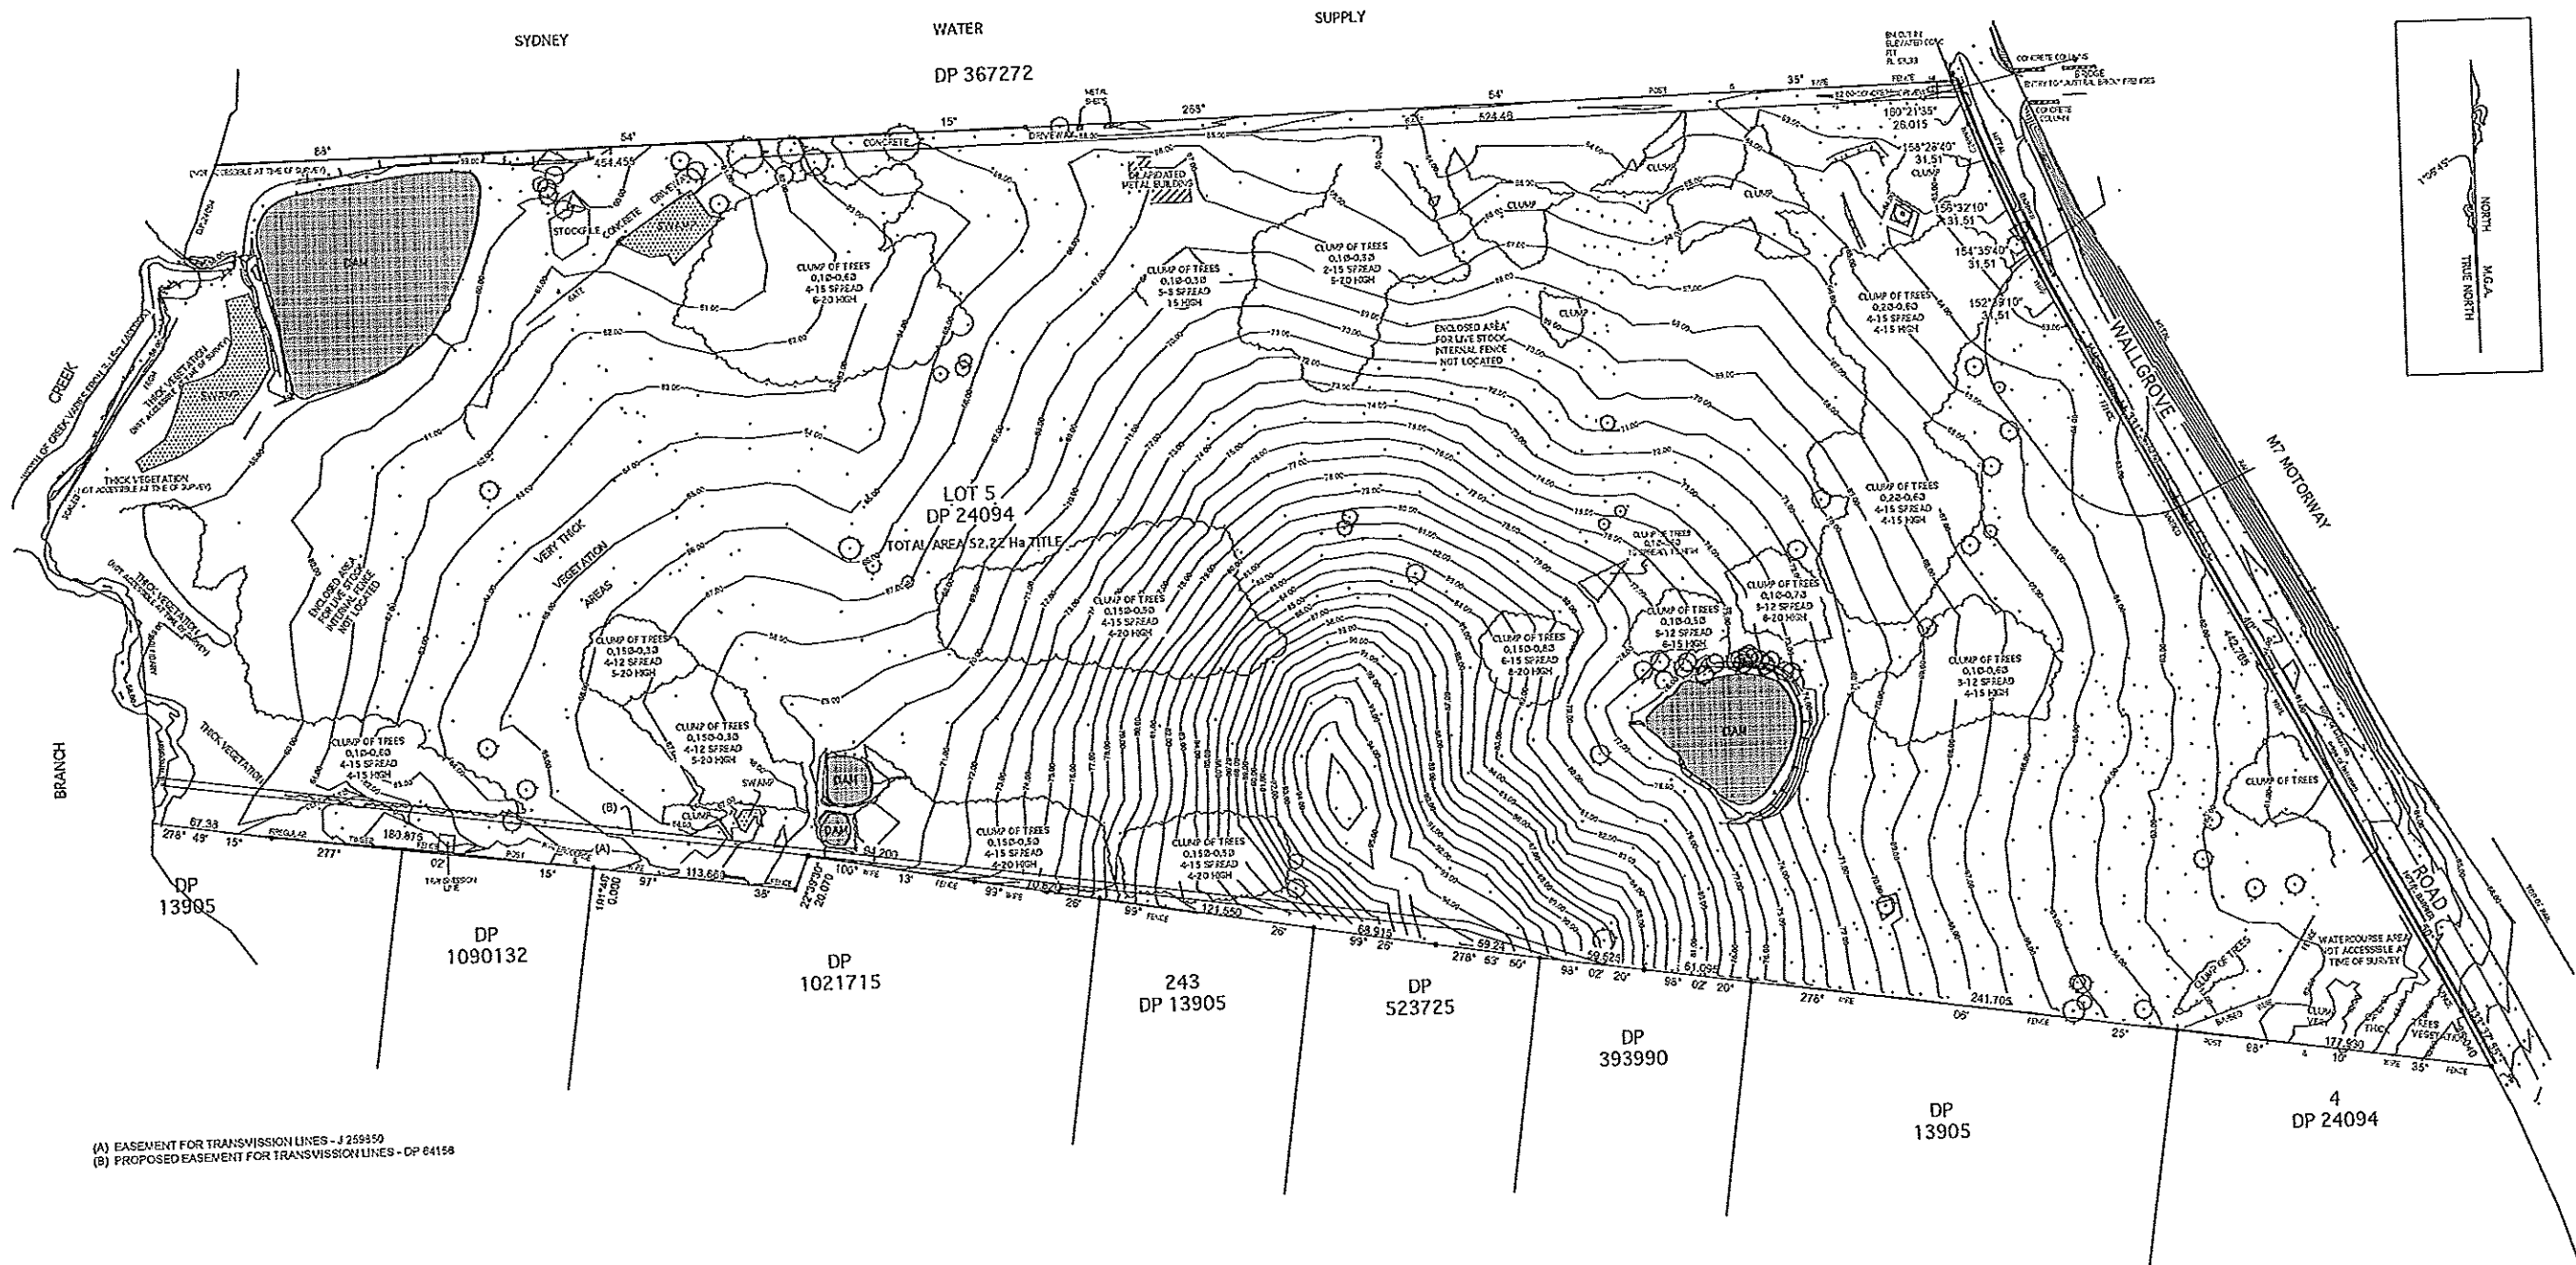

(A) EASEMENT FOR TRANSMISSION LINES - J 259950
 (B) PROPOSED EASEMENT FOR TRANSMISSION LINES - DP 64158

WARNING
 THE INFORMATION EMBEDDED AND CONTAINED IN THIS .DWG FILE IS THE PROPERTY OF A ALLEN CONSULTING SURVEYORS PTY LTD AND MAY NOT BE USED BY OTHER PERSONS. ONLY INFORMATION PUBLISHED ON A HARD COPY, A .pdf COPY OR A .dwg COPY IS TO BE USED

SHEET 1 OF 8 SHEETS

PLAN SHOWING DETAIL & LEVELS AT No 813-913 WALGROVE ROAD HORSLEY PARK				A ALLEN CONSULTING SURVEYORS PTY P.O. BOX 270 OYSTER BAY, NSW 2225 Phone: (02) 5528 0477 Fax: (02) 5528 3240 Email: admin@astrolata.com.au Web: www.astrolata.com.au		RATIO: 1:1500	DATE 14.02.03
15/04/03	AKA	NOTES AMENDED & ALS CONTOURS ADDED	A	DRAWN: AG/DW	DATE: 04-03	BY: LD	SHEET 81
DATE	BY	REVISION	ISSUE				