


INSET 1

SITE SECTION 3

1:2000

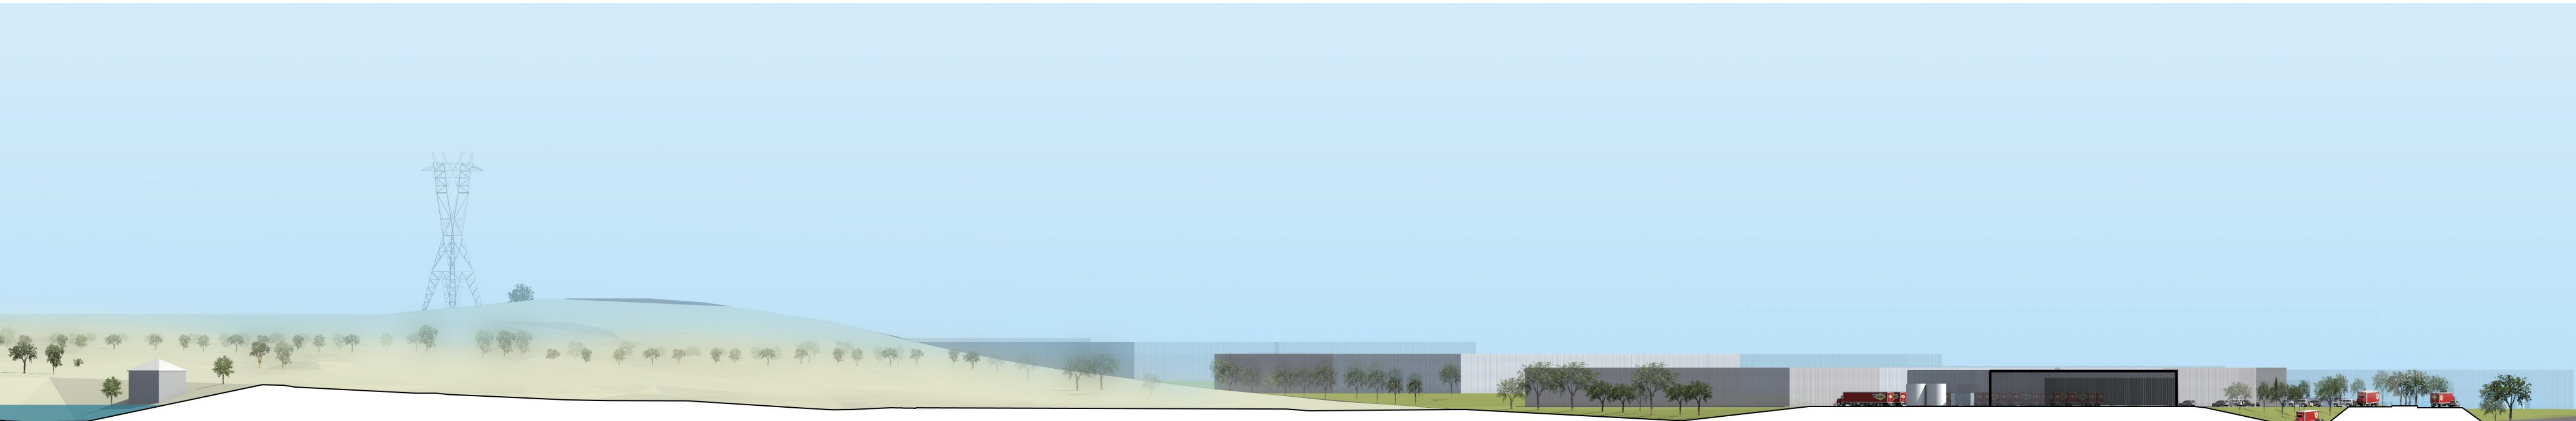

SITE SECTION (INSET)

1:1000

NOTES: COPYRIGHT © ALL RIGHTS RESERVED. THIS DRAWING MAY NOT BE REPRODUCED OR TRANSMITTED IN ANY FORM OR BY ANY MEANS IN PART OR IN WHOLE WITHOUT PERMISSION OF MORRIS BRAY MARTIN OLLMANN PTY. LTD. ALL LEVELS AND DIMENSIONS TO BE VERIFIED PRIOR TO COMMENCEMENT OF WORK. USE FIGURED DIMENSIONS ONLY. DO NOT SCALE. ALL WORK TO COMPLY WITH CURRENT REGULATIONS AND S.A.A. STANDARDS.				<div>ARCHITECTS</div> <div>MBMO</div> <div>MORRIS BRAY MARTIN OLLMANN</div> <div>188 Willoughby Rd Crows Nest NSW 2065 Australia ABN 90 152 671 051 www.mbrmo.com.au NSW Architects Registration Board Nominated Architects: Terry Mori: 3354 Gary Bray: 3555</div>				<div>CLIENT</div> <div>GAZCORP PTY LTD</div> <div>STREET ADDRESS SUBURB STATE AND POSTCODE</div> <div>phone : (02) 0000 0000 fax : (02) 0000 0000 email: email address</div>				<div>PROJECT:</div> <div>MOMENTUM M7</div> <div>813-913 WALLGROVE ROAD EASTERN CREEK NSW</div>				<div>DRAWING TITLE:</div> <div>SITE SECTION 3</div>							
C	MS	01.04.15	Approval Information Information					JOB No:				DRAWING NUMBER:				ISSUE:							
B	SdO	25.05.13						SCALE:				DATE:				DRAWN BY: QA:							
	A	SdO						1:1000				@A1				1/04/2015				SdO MS			
No.		Initial		DATE		REVISION / ISSUE DETAILS																	