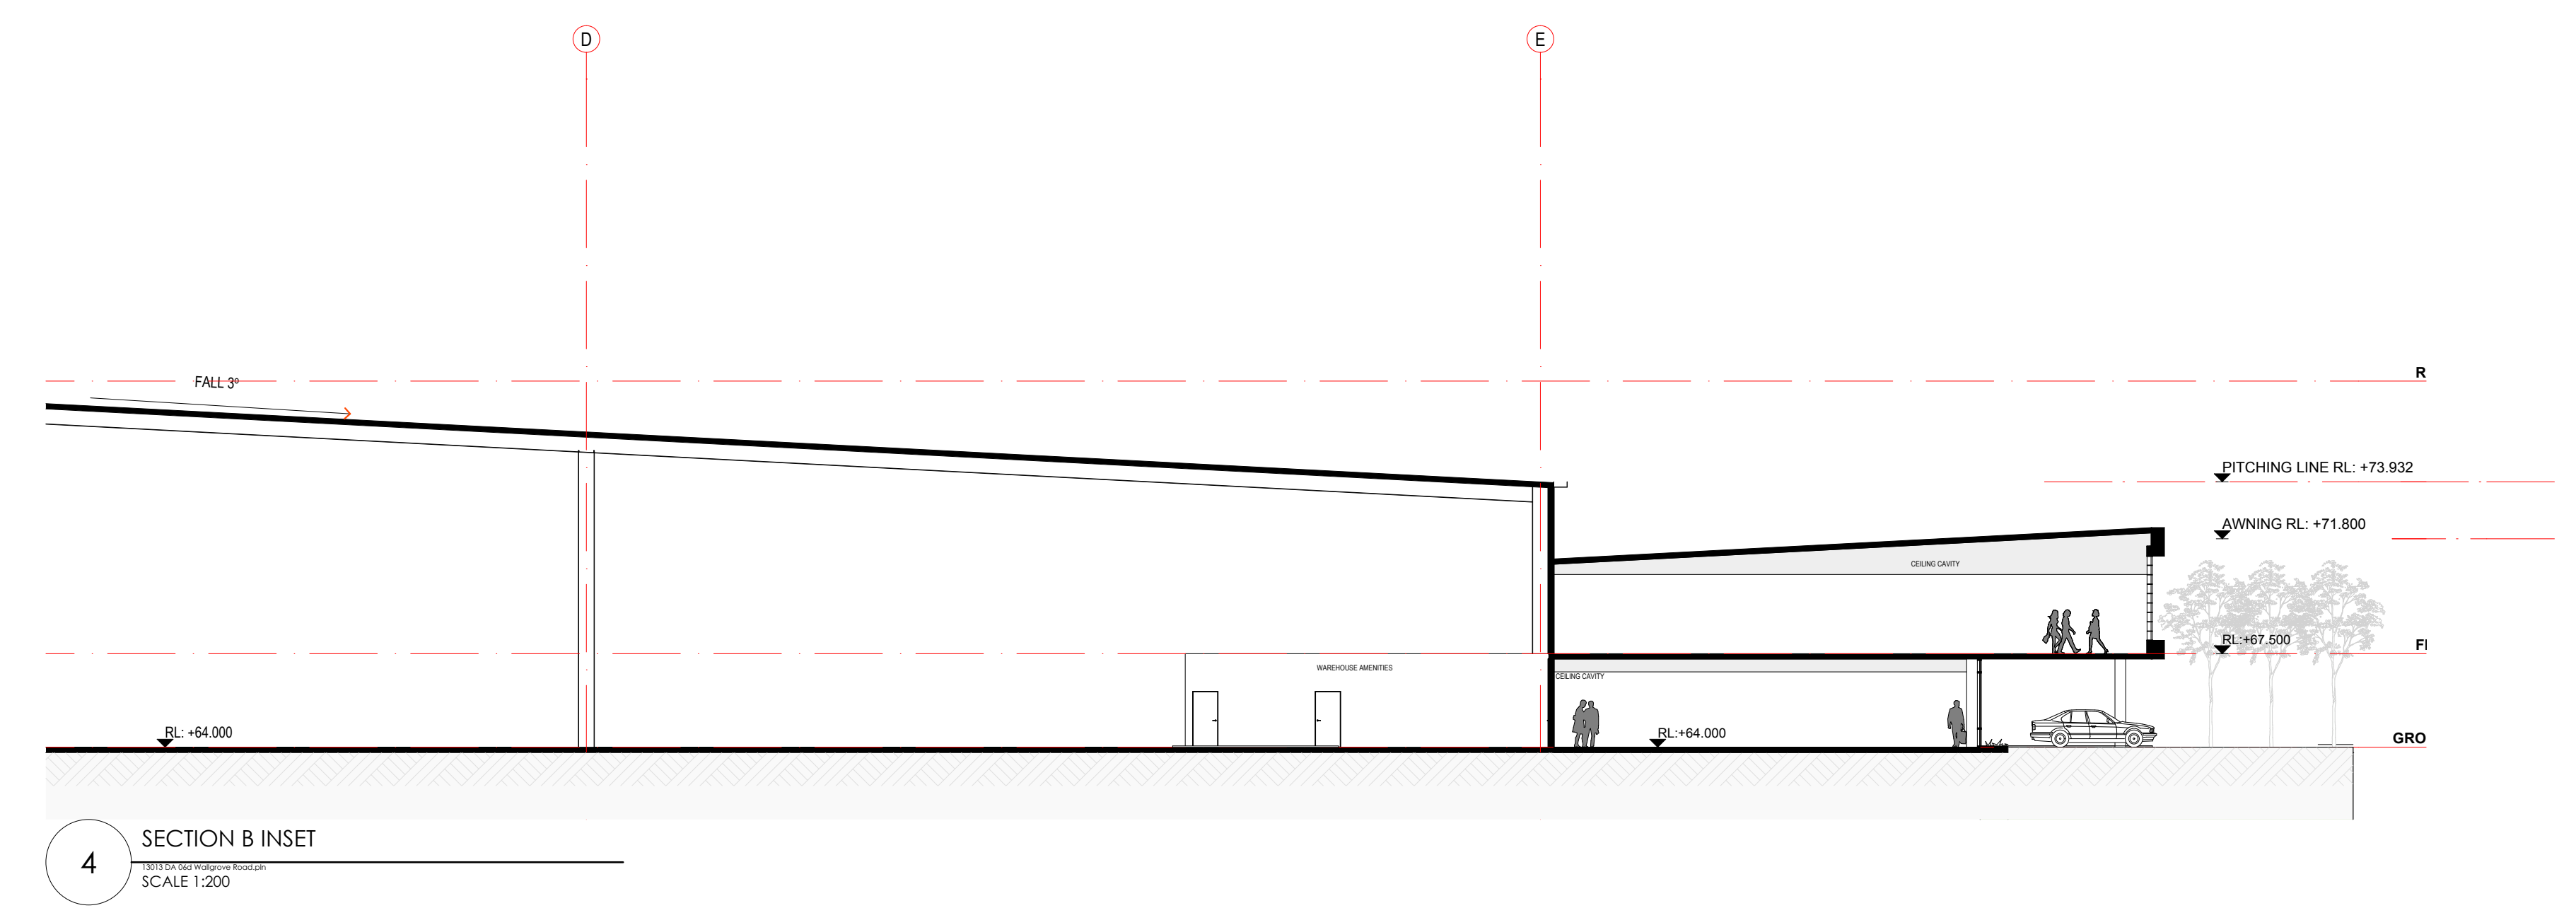
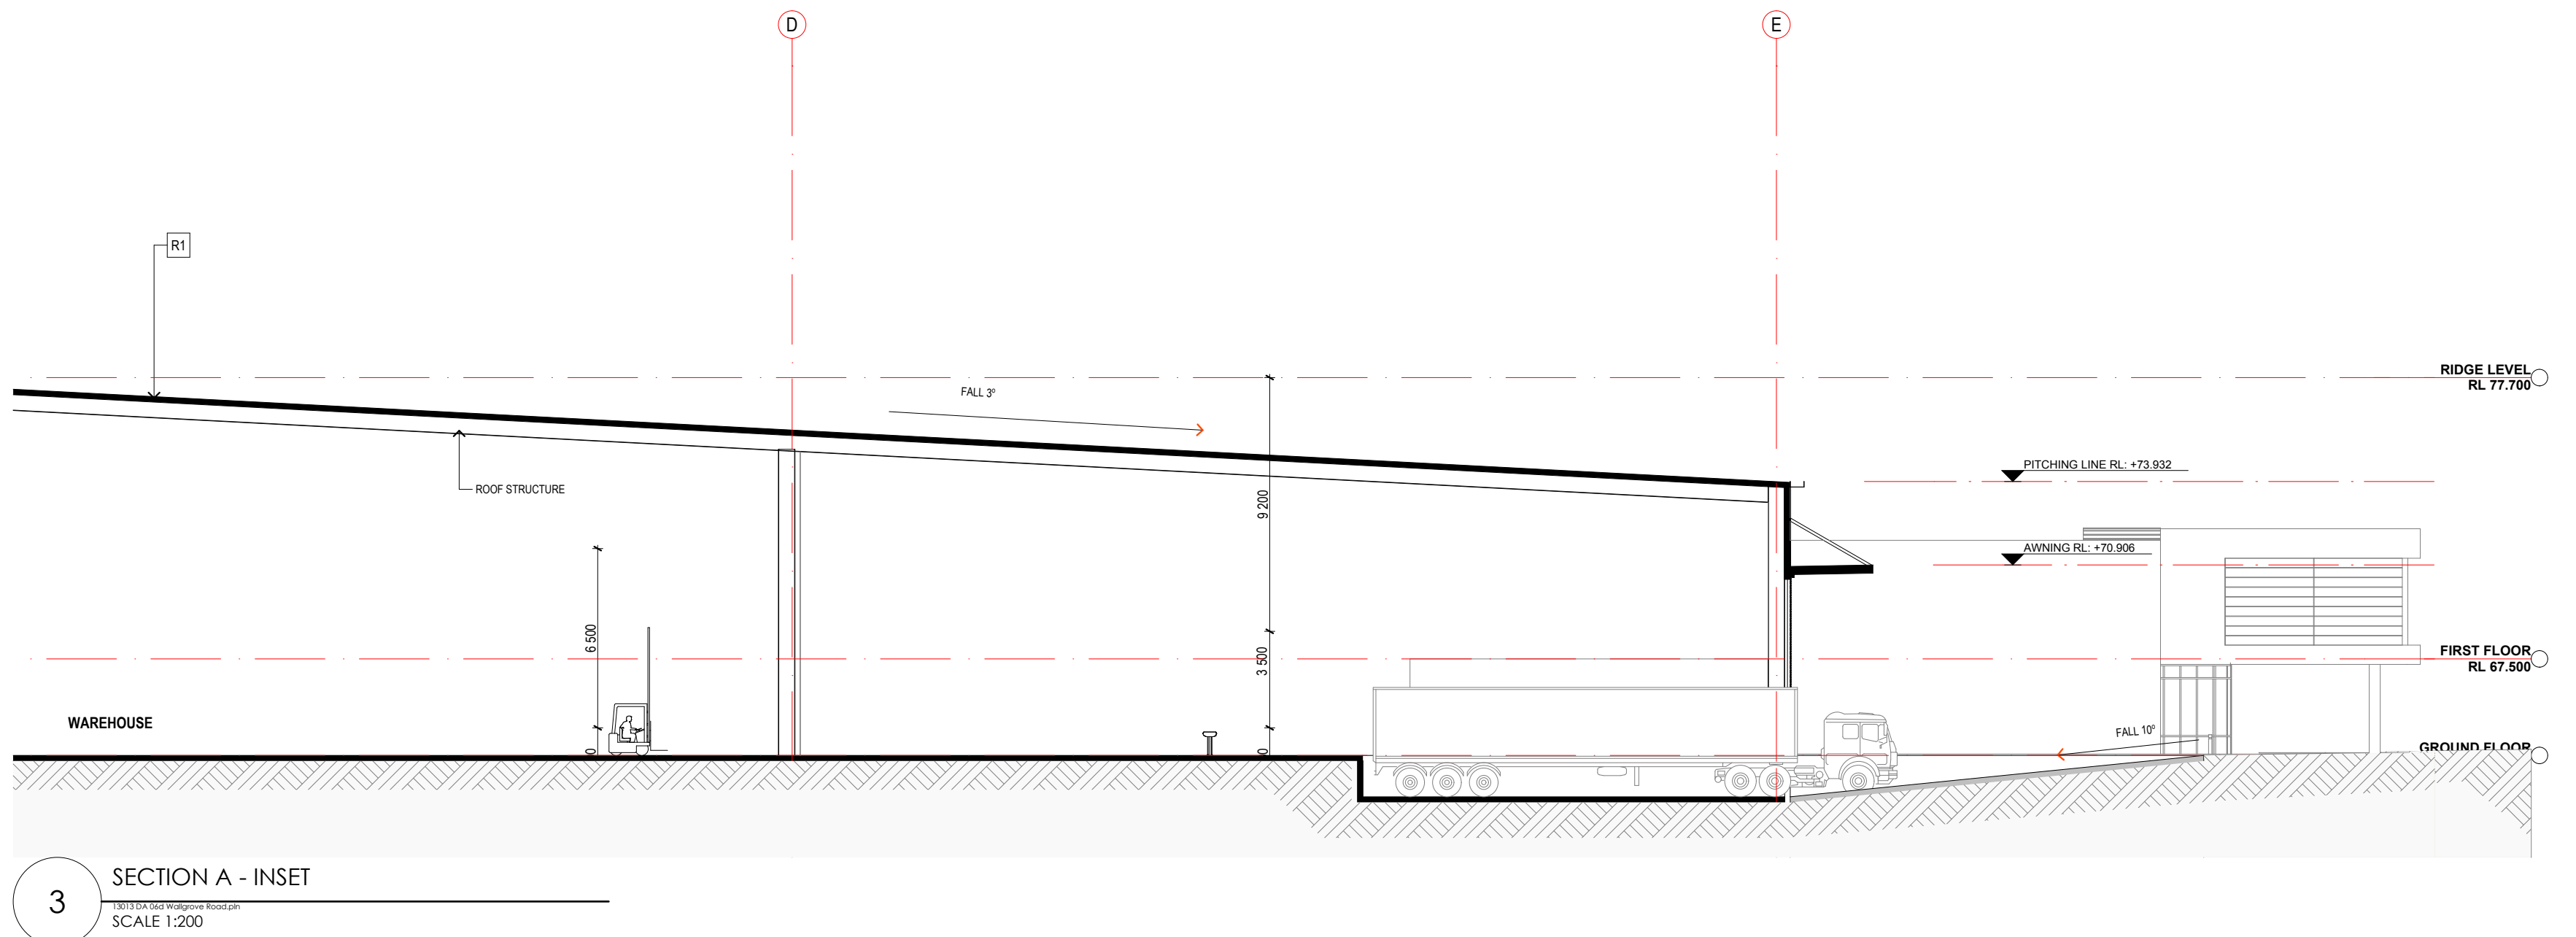
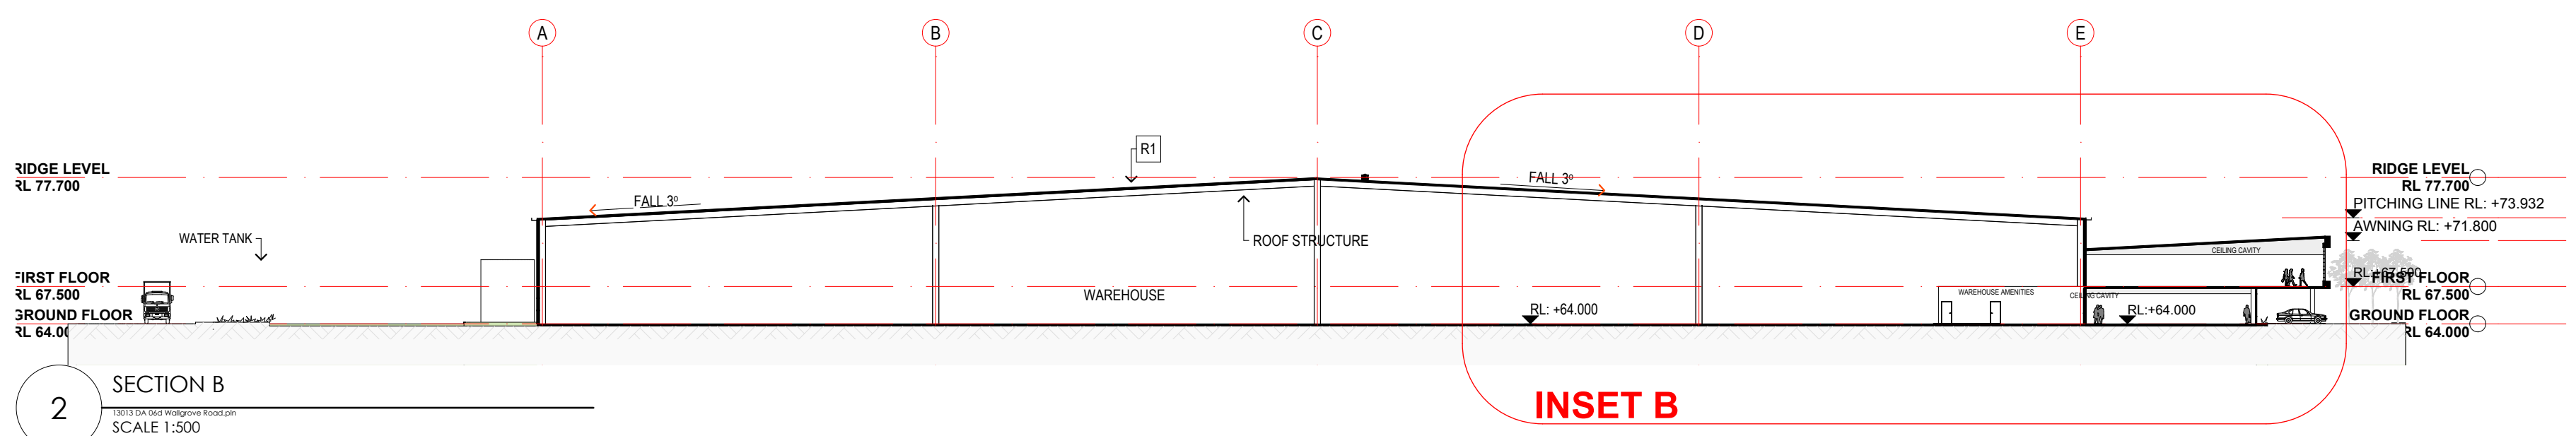
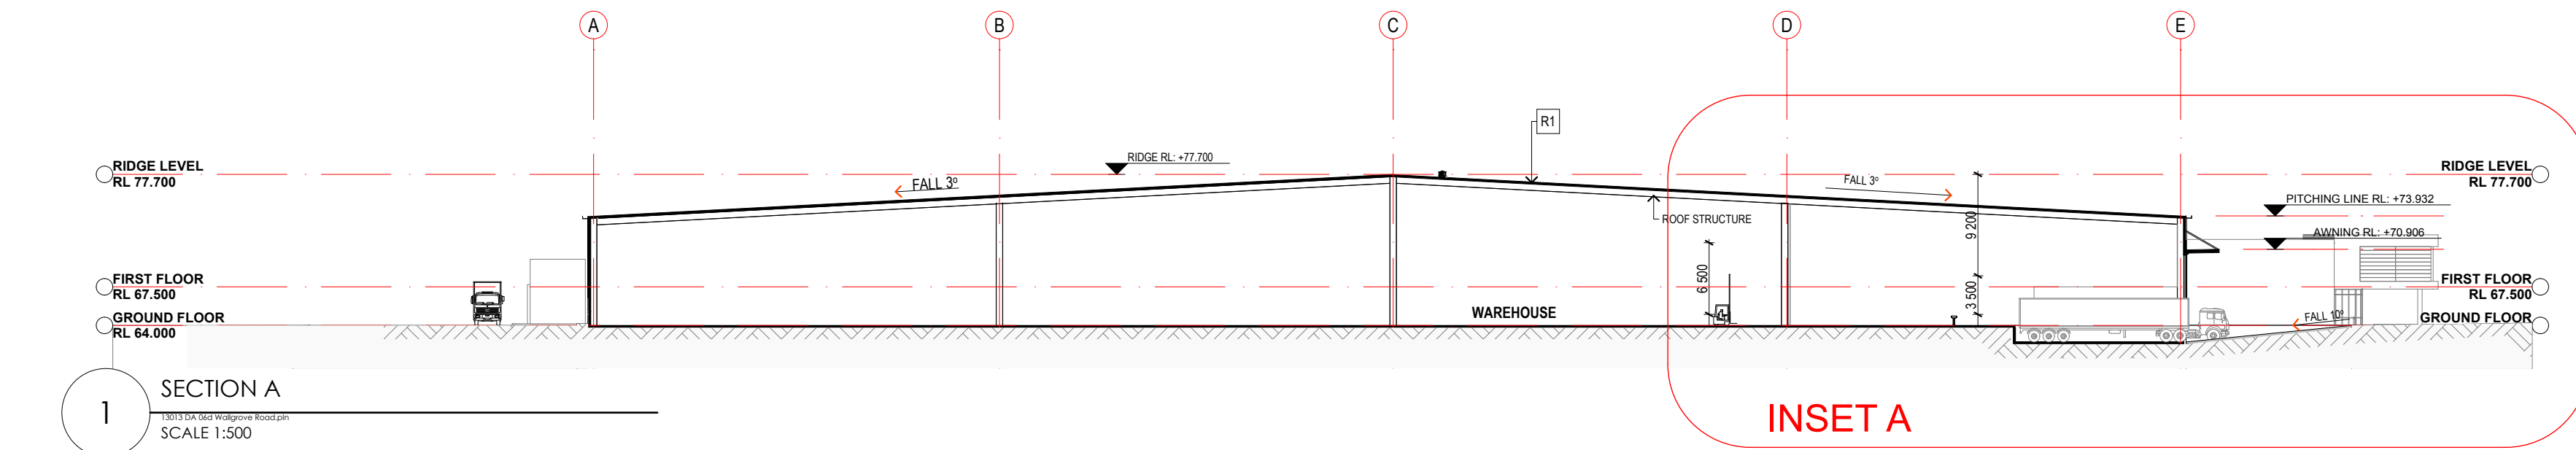


NOTES:
COPYRIGHT © ALL RIGHTS RESERVED. THIS DRAWING MAY NOT BE REPRODUCED OR TRANSMITTED IN ANY FORM OR BY ANY MEANS IN PART OR IN WHOLE WITHOUT PERMISSION OF MORRIS BRAY MARTIN OLLMANN PTY. LTD.
ALL LEVELS AND DIMENSIONS TO BE VERIFIED PRIOR TO COMMENCEMENT OF WORK.
USE FIGURED DIMENSIONS ONLY. DO NOT SCALE.
ALL WORK TO COMPLY WITH CURRENT REGULATIONS AND S.A.A. STANDARDS.

DMS

C S80

B S80

A S80

[01] PR

No. Initial

24.01.14

21.10.13

25.07.13

17.05.13

28.03.13

DATE

Approval

Information

Information

Information

Information

REVISION / ISSUE DETAILS

ARCHITECTS

MBMO

MORRIS BRAY MARTIN OLLMANN

180 Wiloughby Rd
Crows Nest NSW 2060 Australia
ABN 60 102 67 051
NSW Architects Registration Board Nominated Architects: Terry Mores 3354 Garry Bray 3055

info@mbmo.com.au
www.mbrm.com.au
180 Garry Bray Architects Registration Board Nominated Architects: Terry Mores 3354 Garry Bray 3055

CLIENT

GAZCORP PTY LTD

813-913 WALLGROVE ROAD
EASTERN CREEK NSW

STREET ADDRESS

SUBURBS STATE AND POSTCODE

phone : (02) 0000 0000
fax : (02) 0000 0000
email: email address

PROJECT:

MOMENTUM M7

813-913 WALLGROVE ROAD
EASTERN CREEK NSW

DRAWING TITLE:

SECTIONS

SCALE:

1:500/200

DATE:

24/01/2014

DRAWN BY:

GA MS

JOB NO:

13013

DRAWING NUMBER:

DA-106

ISSUE:

D