


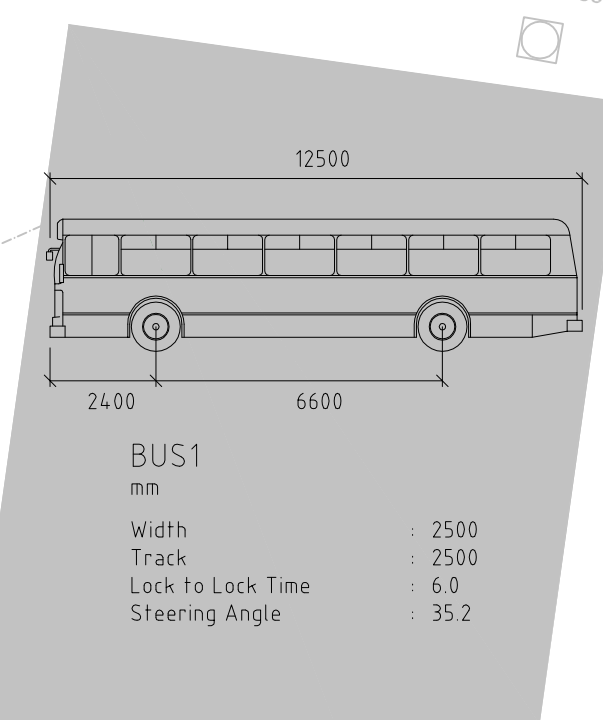

1	19/12/12	Bus 12.5m Swept Path		KD	OK
Rev	Date	Description		Drawn	Appr:

© Cardno Ltd 2011
All Rights Reserved.

This document is produced by Cardno Ltd solely for the benefit of and use by the client in accordance with the terms of the retainer. Cardno Ltd does not and shall not assume any responsibility or liability whatsoever to any third party arising out of any use or reliance by third party on the content of this document.



ABN: 95 001 145 035
Level 9, The Forum, 203 Pacific Highway
51 Leonards NSW Australia 2165
Phone (+61 2) 9436 7700 Fax (+61 2) 9439 5570
Email: Sydney@cardno.com.au Web: www.cardno.com.au

Quality
Endorsed
Company

Drawn	Date
Koosha Dehghan	19/12/12
Checked	Date
Devinida Kumarasinghe	19/12/12
Designed	Date
Devinida Kumarasinghe	19/12/12
Verified	Date
Devinida Kumarasinghe	19/12/12
Approved	Date
Devinida Kumarasinghe	19/12/12

AS 9001 Lic. 5060
 Standards Australia

Client Health Infrastructure				
Dubbo Base Hospital Redevelopment Bus 12.5m Swept Path Analysis		Status NOT FOR CONSTRUCTION Date 19/12/12 Datum Scale NTS Size - Drawing Number 01234/B/01 Revision REV		