


Areas	m <sup>2</sup>
Office :	36.18 m <sup>2</sup>
	0.00 m <sup>2</sup>
	0.00 m <sup>2</sup>
	0.00 m <sup>2</sup>
	0.00 m <sup>2</sup>
	0.00 m <sup>2</sup>
Total :	36.18 m <sup>2</sup>

PREFABRICATED TRANSPORTABLE  
BUILDING MANUFACTURED  
FROM THE FOLLOWING:

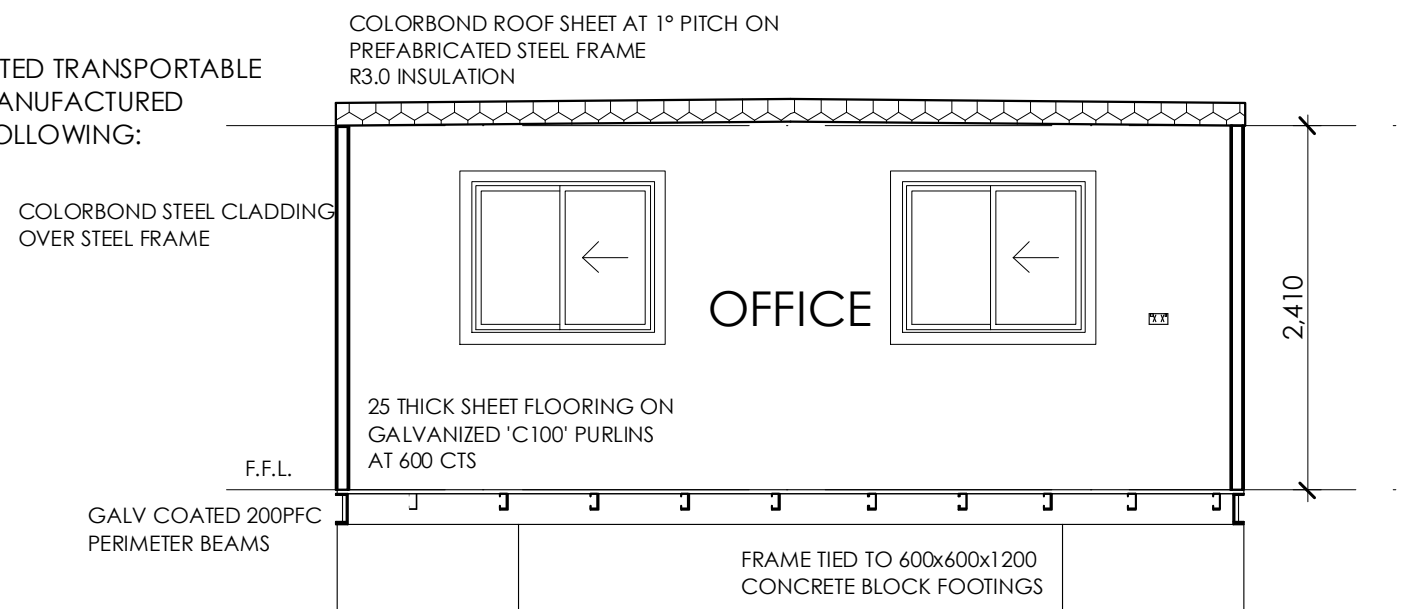


TYPICAL SECTION 1 : 50

Figured dimensions to be used in preference to scaling this drawing.  
Do not assume - if in doubt ASK.

## Building E

Plot Date  
Tue 08 Jul 2014

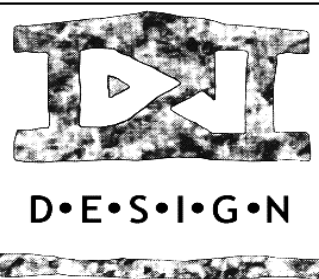

**D J LITTLE**  
BUILDING  
DESIGNER  
Phone: (0412) 896-330  
36 RAMAH AVENUE  
MOUNT PLEASANT 2519  
Fax: 8704 8161  
mail: david@djdesign.com.au  
ABN 39 795 028 231

Date :	04/04/13	Drawn :	DJ
B	08/07/14	All building plans shown	
A	08/07/14	Site & Location plan adjusted	
Rev.No.	Date	Amendment	

Copyright. ©

This plan is the property  
of DJ Design and  
may not be used in whole  
or part.  
Legal action will be taken  
against any person who  
infringes the copyright.

Proposed Recycling Ctr.  
Lot 10, No. 50  
Wyllie Road  
Kembla Grange

Client :	BiCorp P/L
Scale :	1:100, 1:50@A3
Design :	Recycling Plant
Job No. 21304	Sheet 7 of 18