


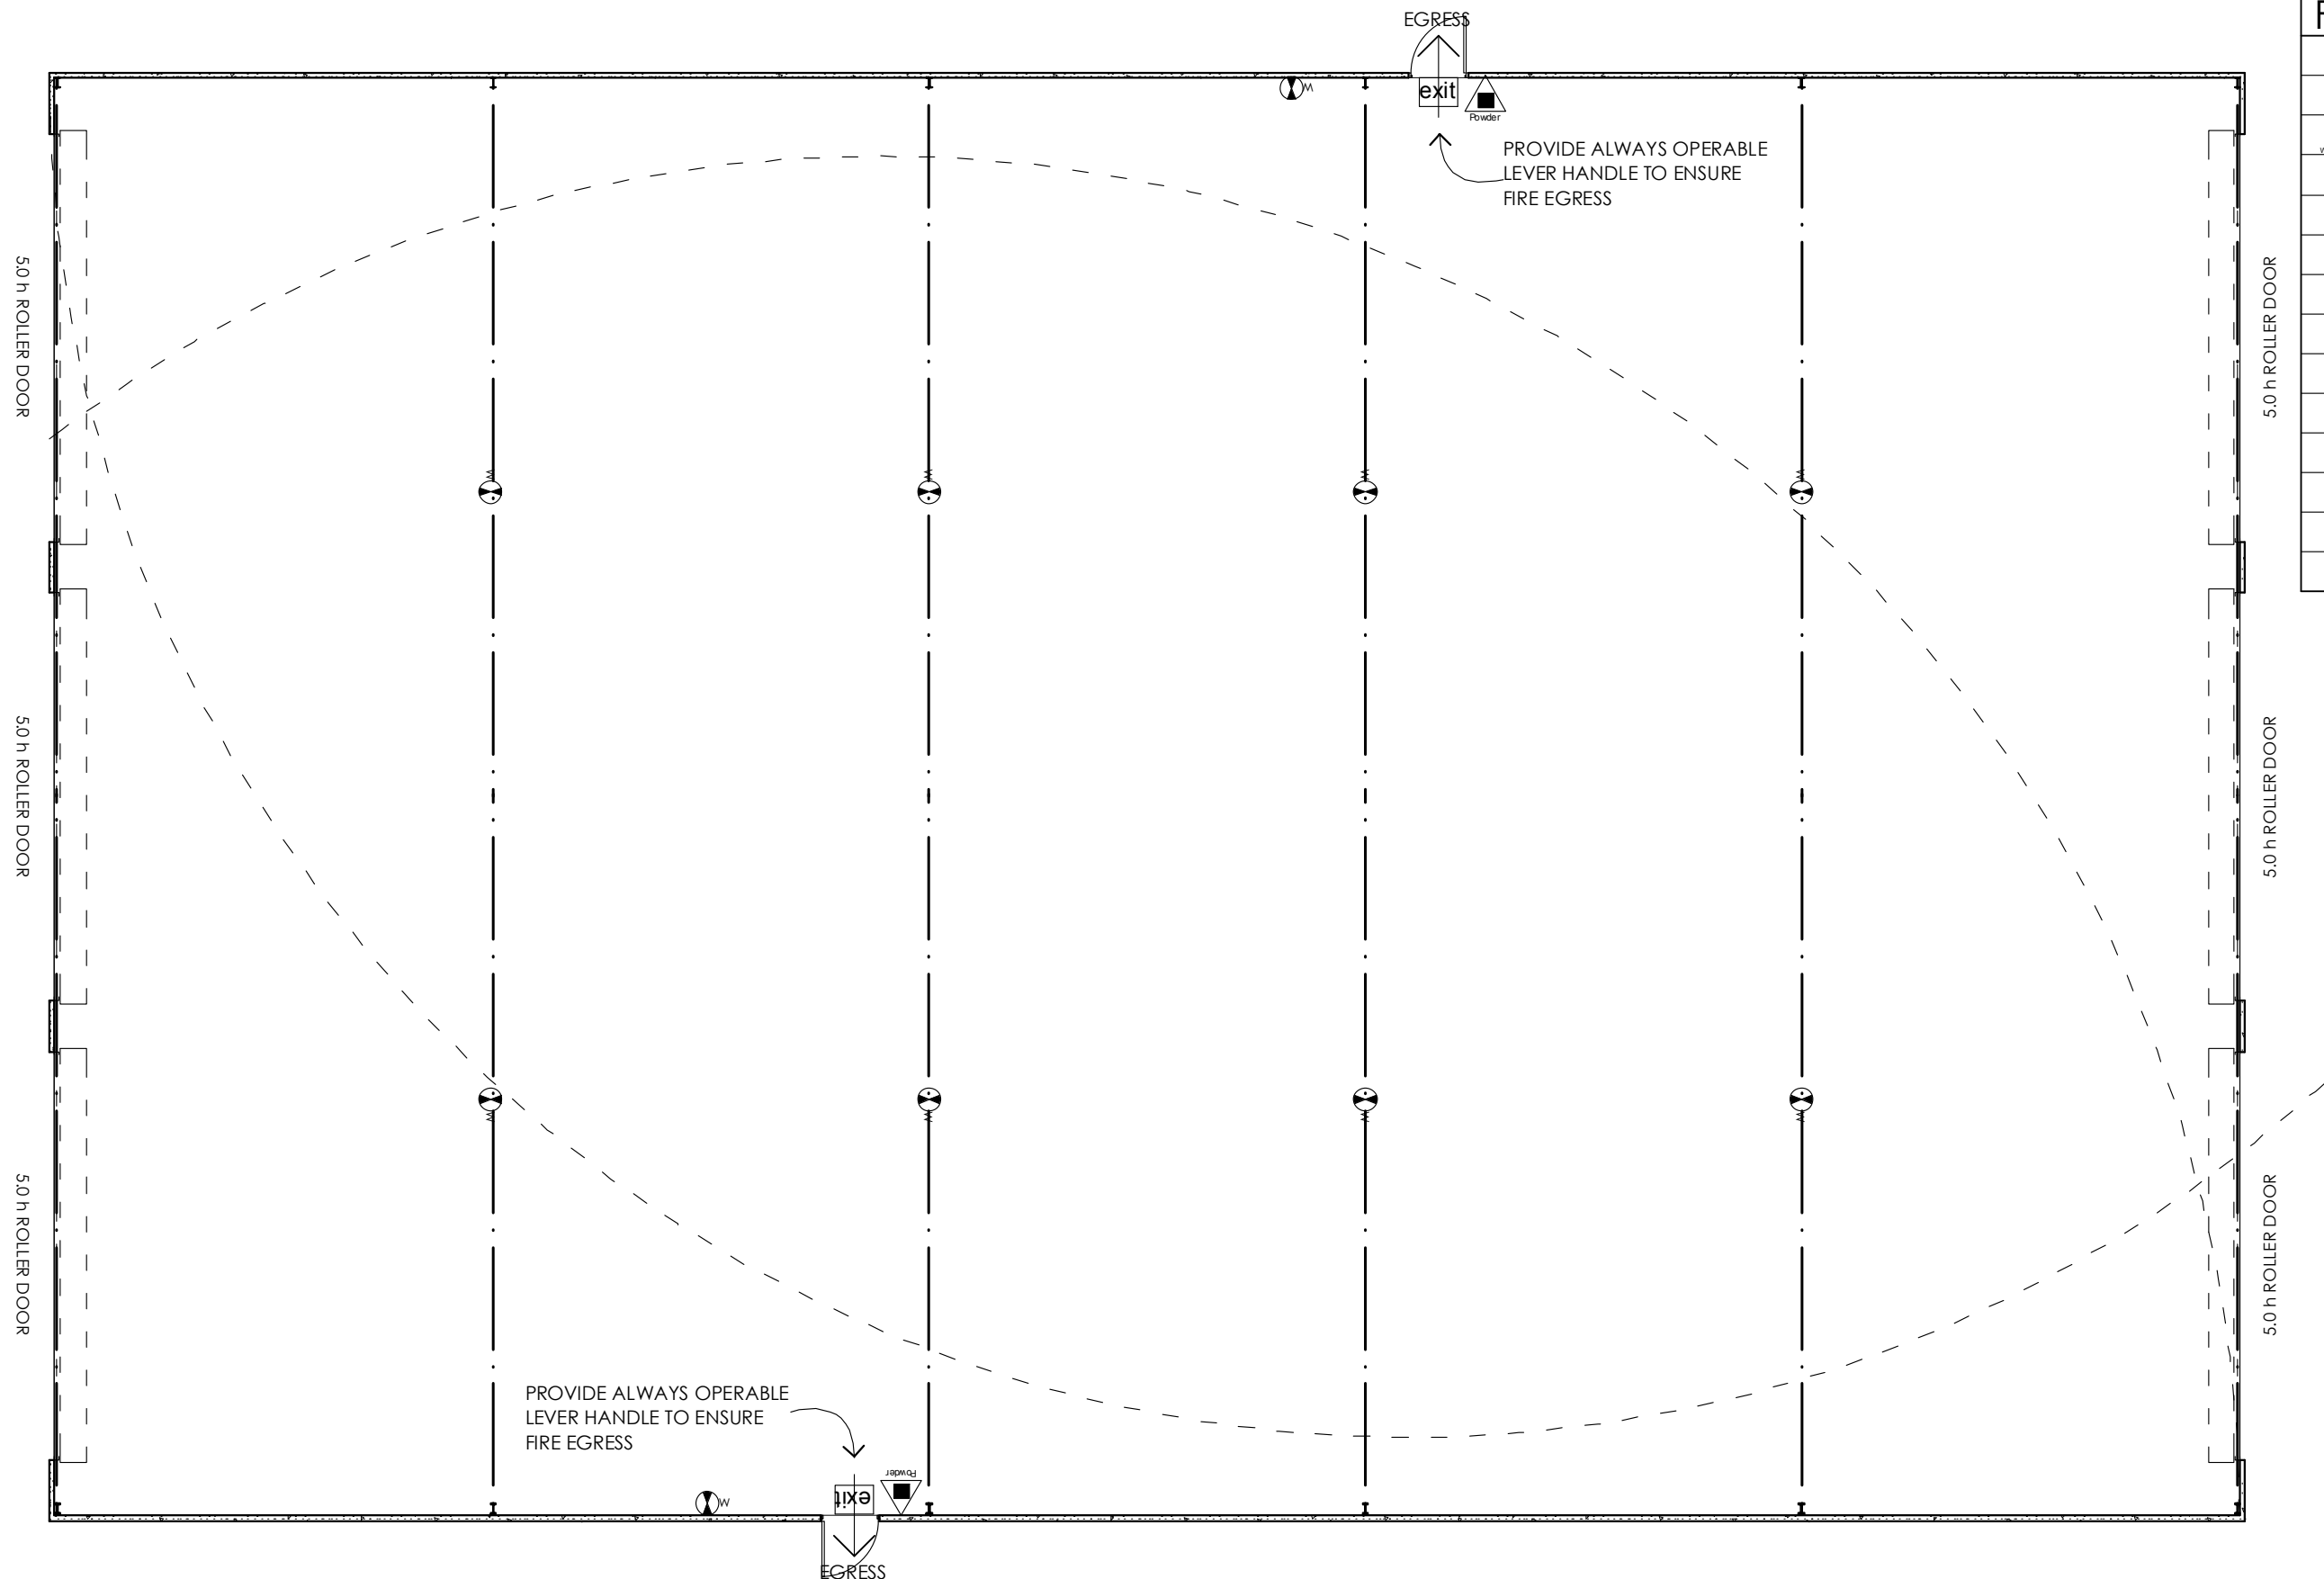


FIRE SERVICES LEGEND	
	Water extinguisher
	Foam extinguisher
	Wet Chem extinguisher
	Powder extinguisher
	CO2 extinguisher
	Halon extinguisher
	Fire blanket
	Smoke Detector
	Emergency lighting
	Manual call point
	Fire indicator panel
	Exit sign
	Fire hose reel
	Fire Bell

Figured dimensions to be used in preference to scaling this drawing.
Do not assume - if in doubt ASK.

Building F - Fire Services

Plot Date
Tue 08 Jul 2014

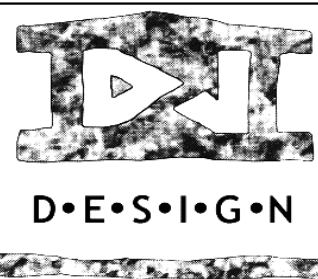

D J LITTLE
BUILDING
DESIGNER
Phone: (0412) 896-330
36 RAMAH AVENUE
MOUNT PLEASANT 2519
Fax: 8704 8161
mail: david@djdesign.com.au
ABN 39 795 028 231

Date : 04/04/13		Drawn : DJ
B	08/07/14	All building plans shown
A	08/07/14	Site & Location plan adjusted
Rev.No.	Date	Amendment

Copyright. ©

This plan is the property of DJ Design and may not be used in whole or part.
Legal action will be taken against any person who infringes the copyright.

Proposed Recycling Ctr.
Lot 10, No. 50
Wyllie Road
Kembla Grange

Client : BiCorp P/L	
Scale :1:100, 1:120@A3	
Design : Recycling Plant	
Job No. 21304	Sheet 13 of 18