

DO NOT SCALE

LEGEND

- 

DENOTES PROPOSED BUILDING
- 

DENOTES EXISTING CONTOURS
- 

DENOTES PROPOSED SURFACE LEVELS
- 


DENOTES PROPOSED BATTER (1 IN 2) TO BE LANDSCAPED
- 

DENOTES AREA OF CUT
- 

DENOTES AREA OF FILL
- 

DENOTES STAGE 1 LIMITS
- 

DENOTES STAGE 2 LIMITS

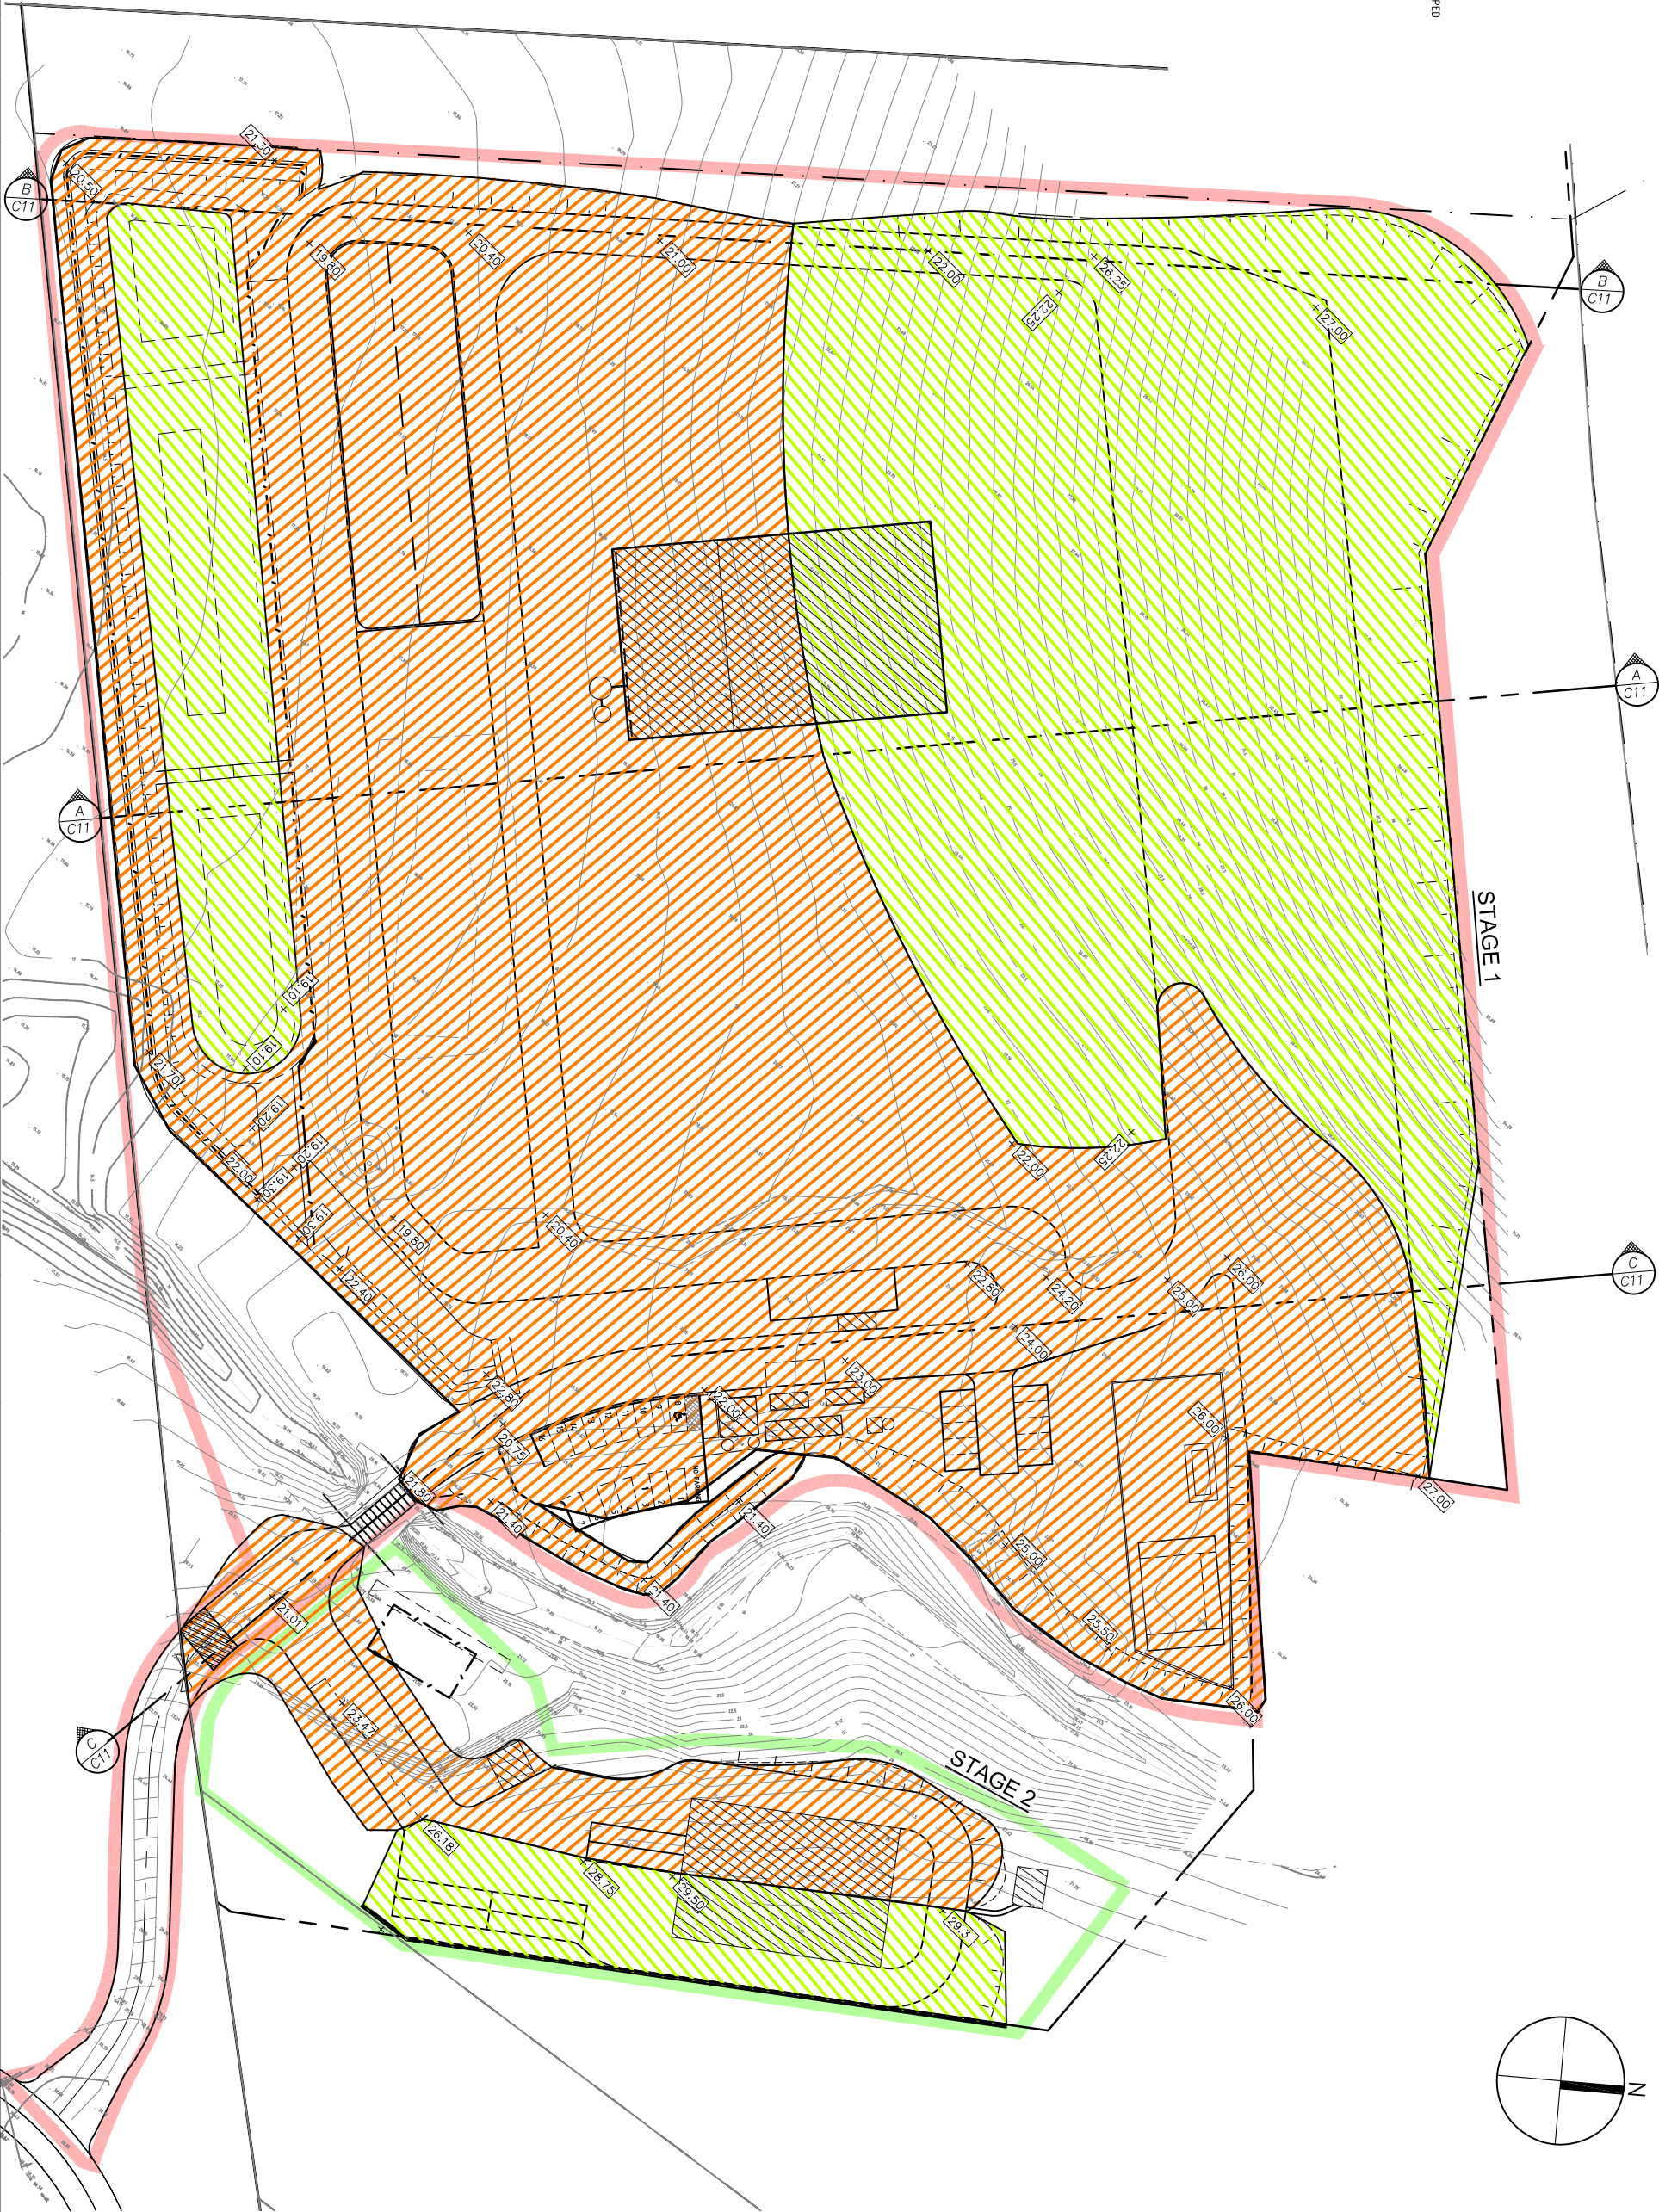

Revision					
A	MATCH ALIGNED FOR CLARITY	30/01/2015	A.P.	W.M.	
B	STAGE LIMITS ADDED NOW SHEET 12 OF 18	21/04/2015	A.P.	W.M.	
C	CARPARK LOCATED	8 MAY 2015	W.M.	W.M.	

Issue date	Drawn by	Authorised



KFW
INFRASTRUCTURE PROFESSIONALS

K.F. Williams & Associates Pty Ltd
28 Auburn Street
Wollongong NSW 2500
A.C.N 008 664 417
Project Management, Surveying,
Civil, Structural, Water & Sewer

P (02) 4228 7044
F (02) 4226 2004
E mail@kfw.net.au
www.kfw.net.au

Surveyor	Date	Drawing Title	Project No.
	FEB 2014	PROPOSED INDUSTRIAL DEVELOPMENT	KF110816
Date of Survey	Drawn	LOT 10 DP 878167	
Height Datum	Designed	WYLLIE ROAD, KEMBLA GRANGE	
AHD	M.L.E. Aust. C.P. Eng	CUT AND FILL PLAN	
Origin	Checked		
Height Datum	Approved	Scale 1:1000 @ A1	Sheet 12 OF 18
		Drawing Status	Revision C
		ISSUED FOR DA APPROVAL	