



NOTES

1. CONSTRUCT STACKED ROCK WALL WHERE BATTER SLOPE IS STEEPER THAN 1V:2H. TOP OF RETAINING WALL TO BE WHOLLY WITHIN THE ZONE BOUNDARY.
2. RETAINING WALL TO BE GENERALLY HAVE A 1m RISE AND 1m STEP.
3. CONSTRUCT CATCH DRAIN AT TOP OF RETAINING WALL.
4. CATCH DRAIN TO INTERCEPT Q_{max} AND DIVERT TO EXISTING WATER COURSE. REFER SHEET C12 FOR CATCH DRAIN DETAIL.

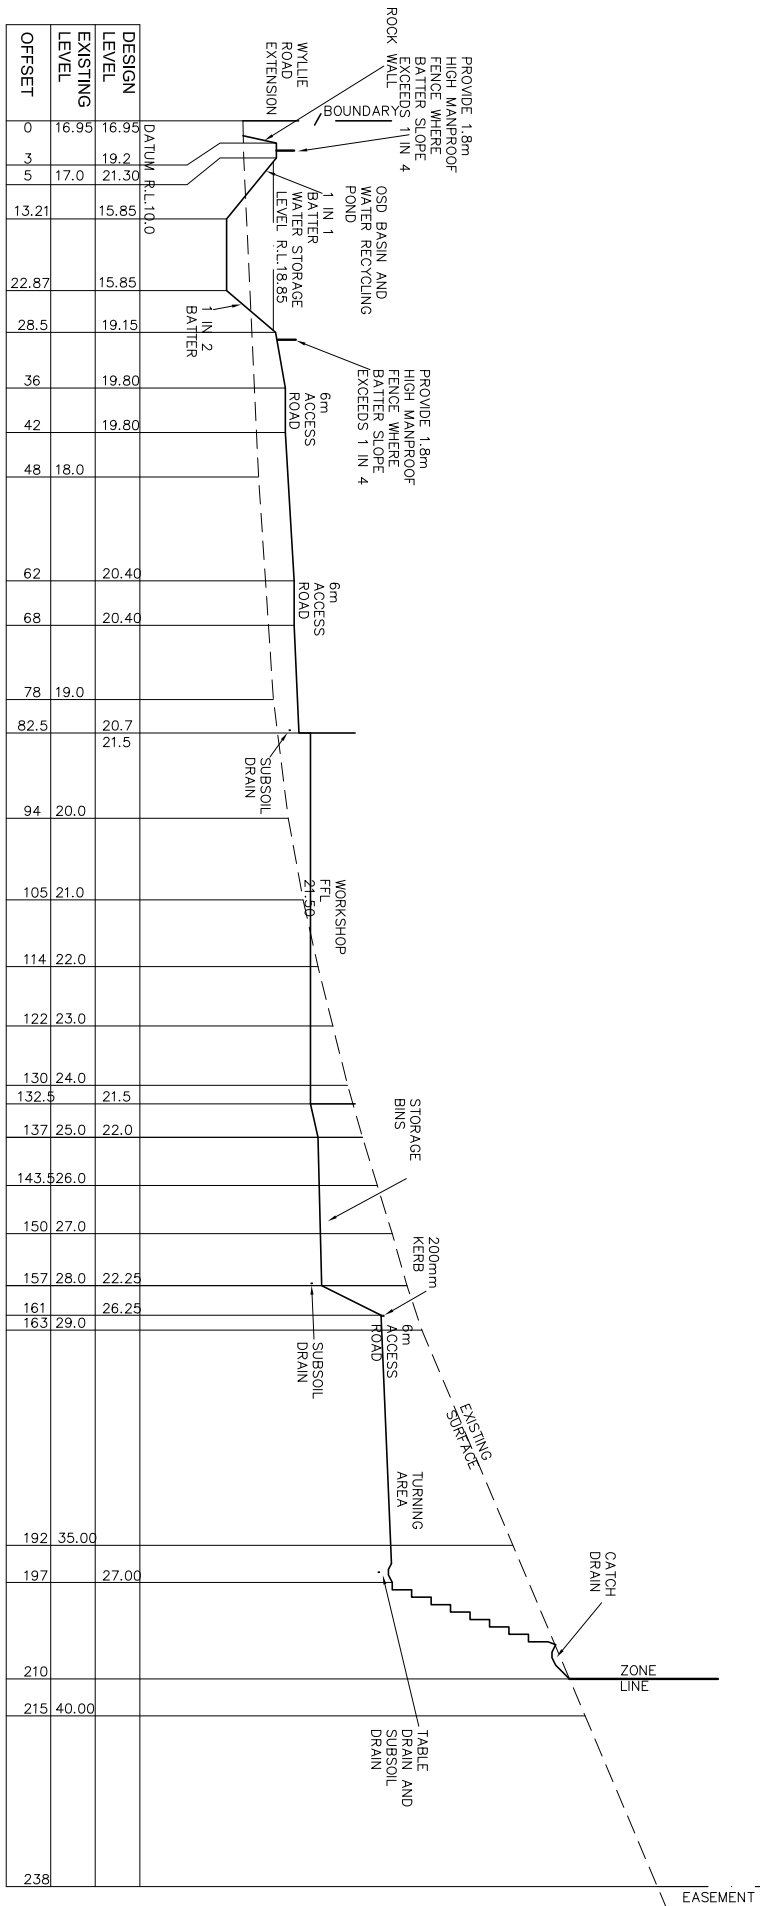


SECTION A-A / C10

SCALE H=1:500
V=1:250

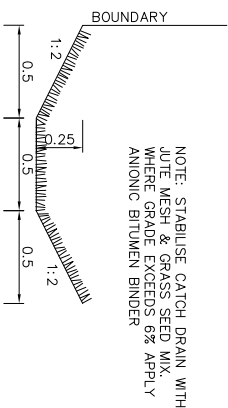



SECTION F-F/C10 - CATCH DRAIN

SCALE 1:20

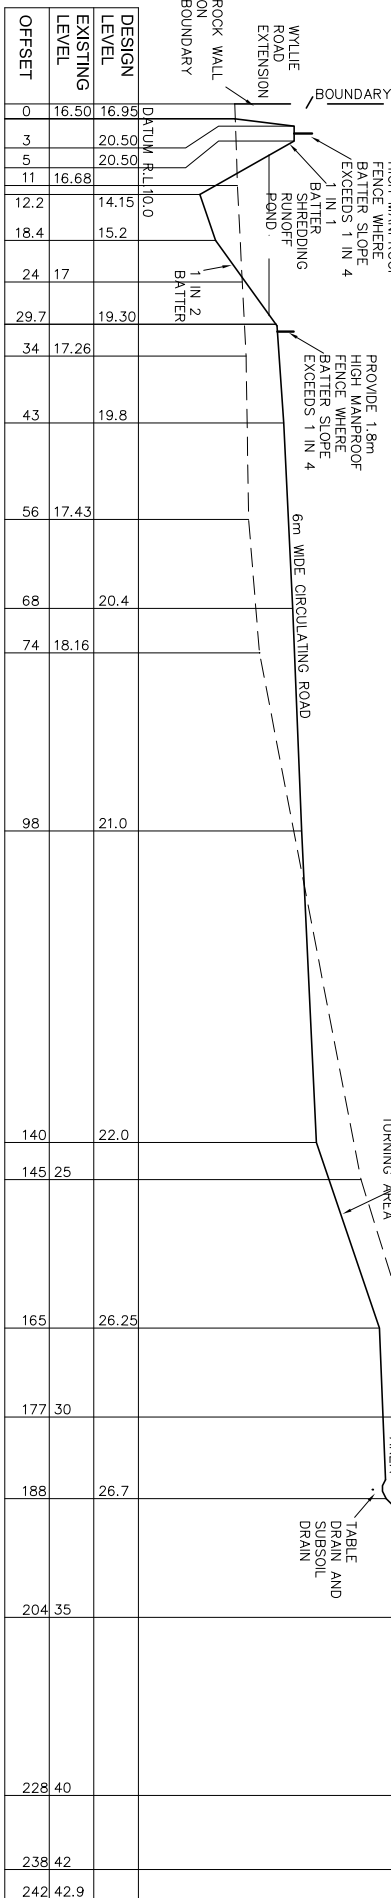

SECTION B-B / C10

SCALE H=1:500
V=1:250

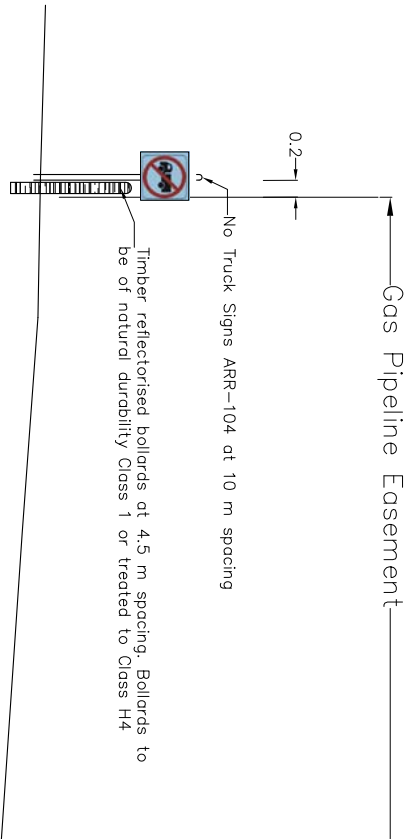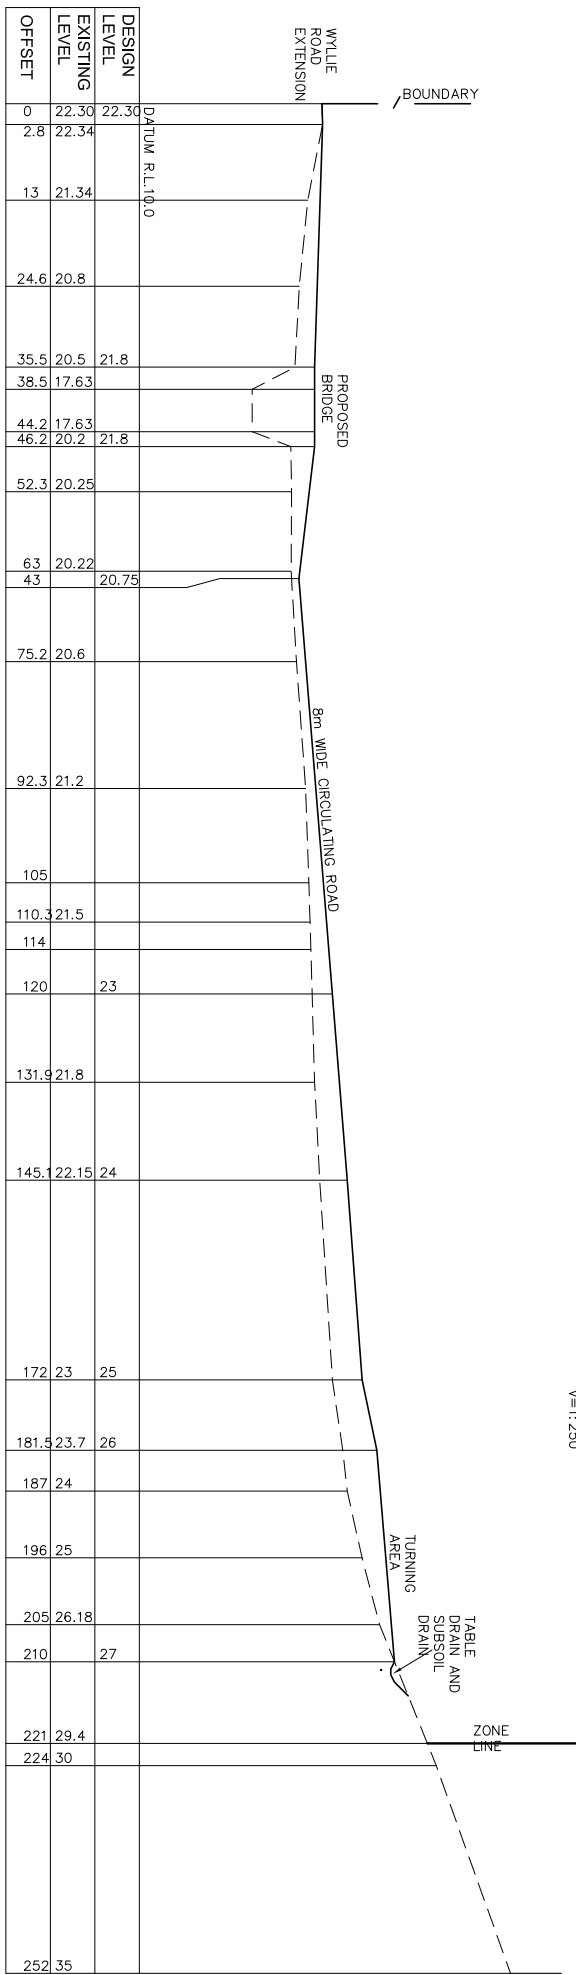

TYPICAL DETAIL - BOLLARD

NTS

[illegible]