



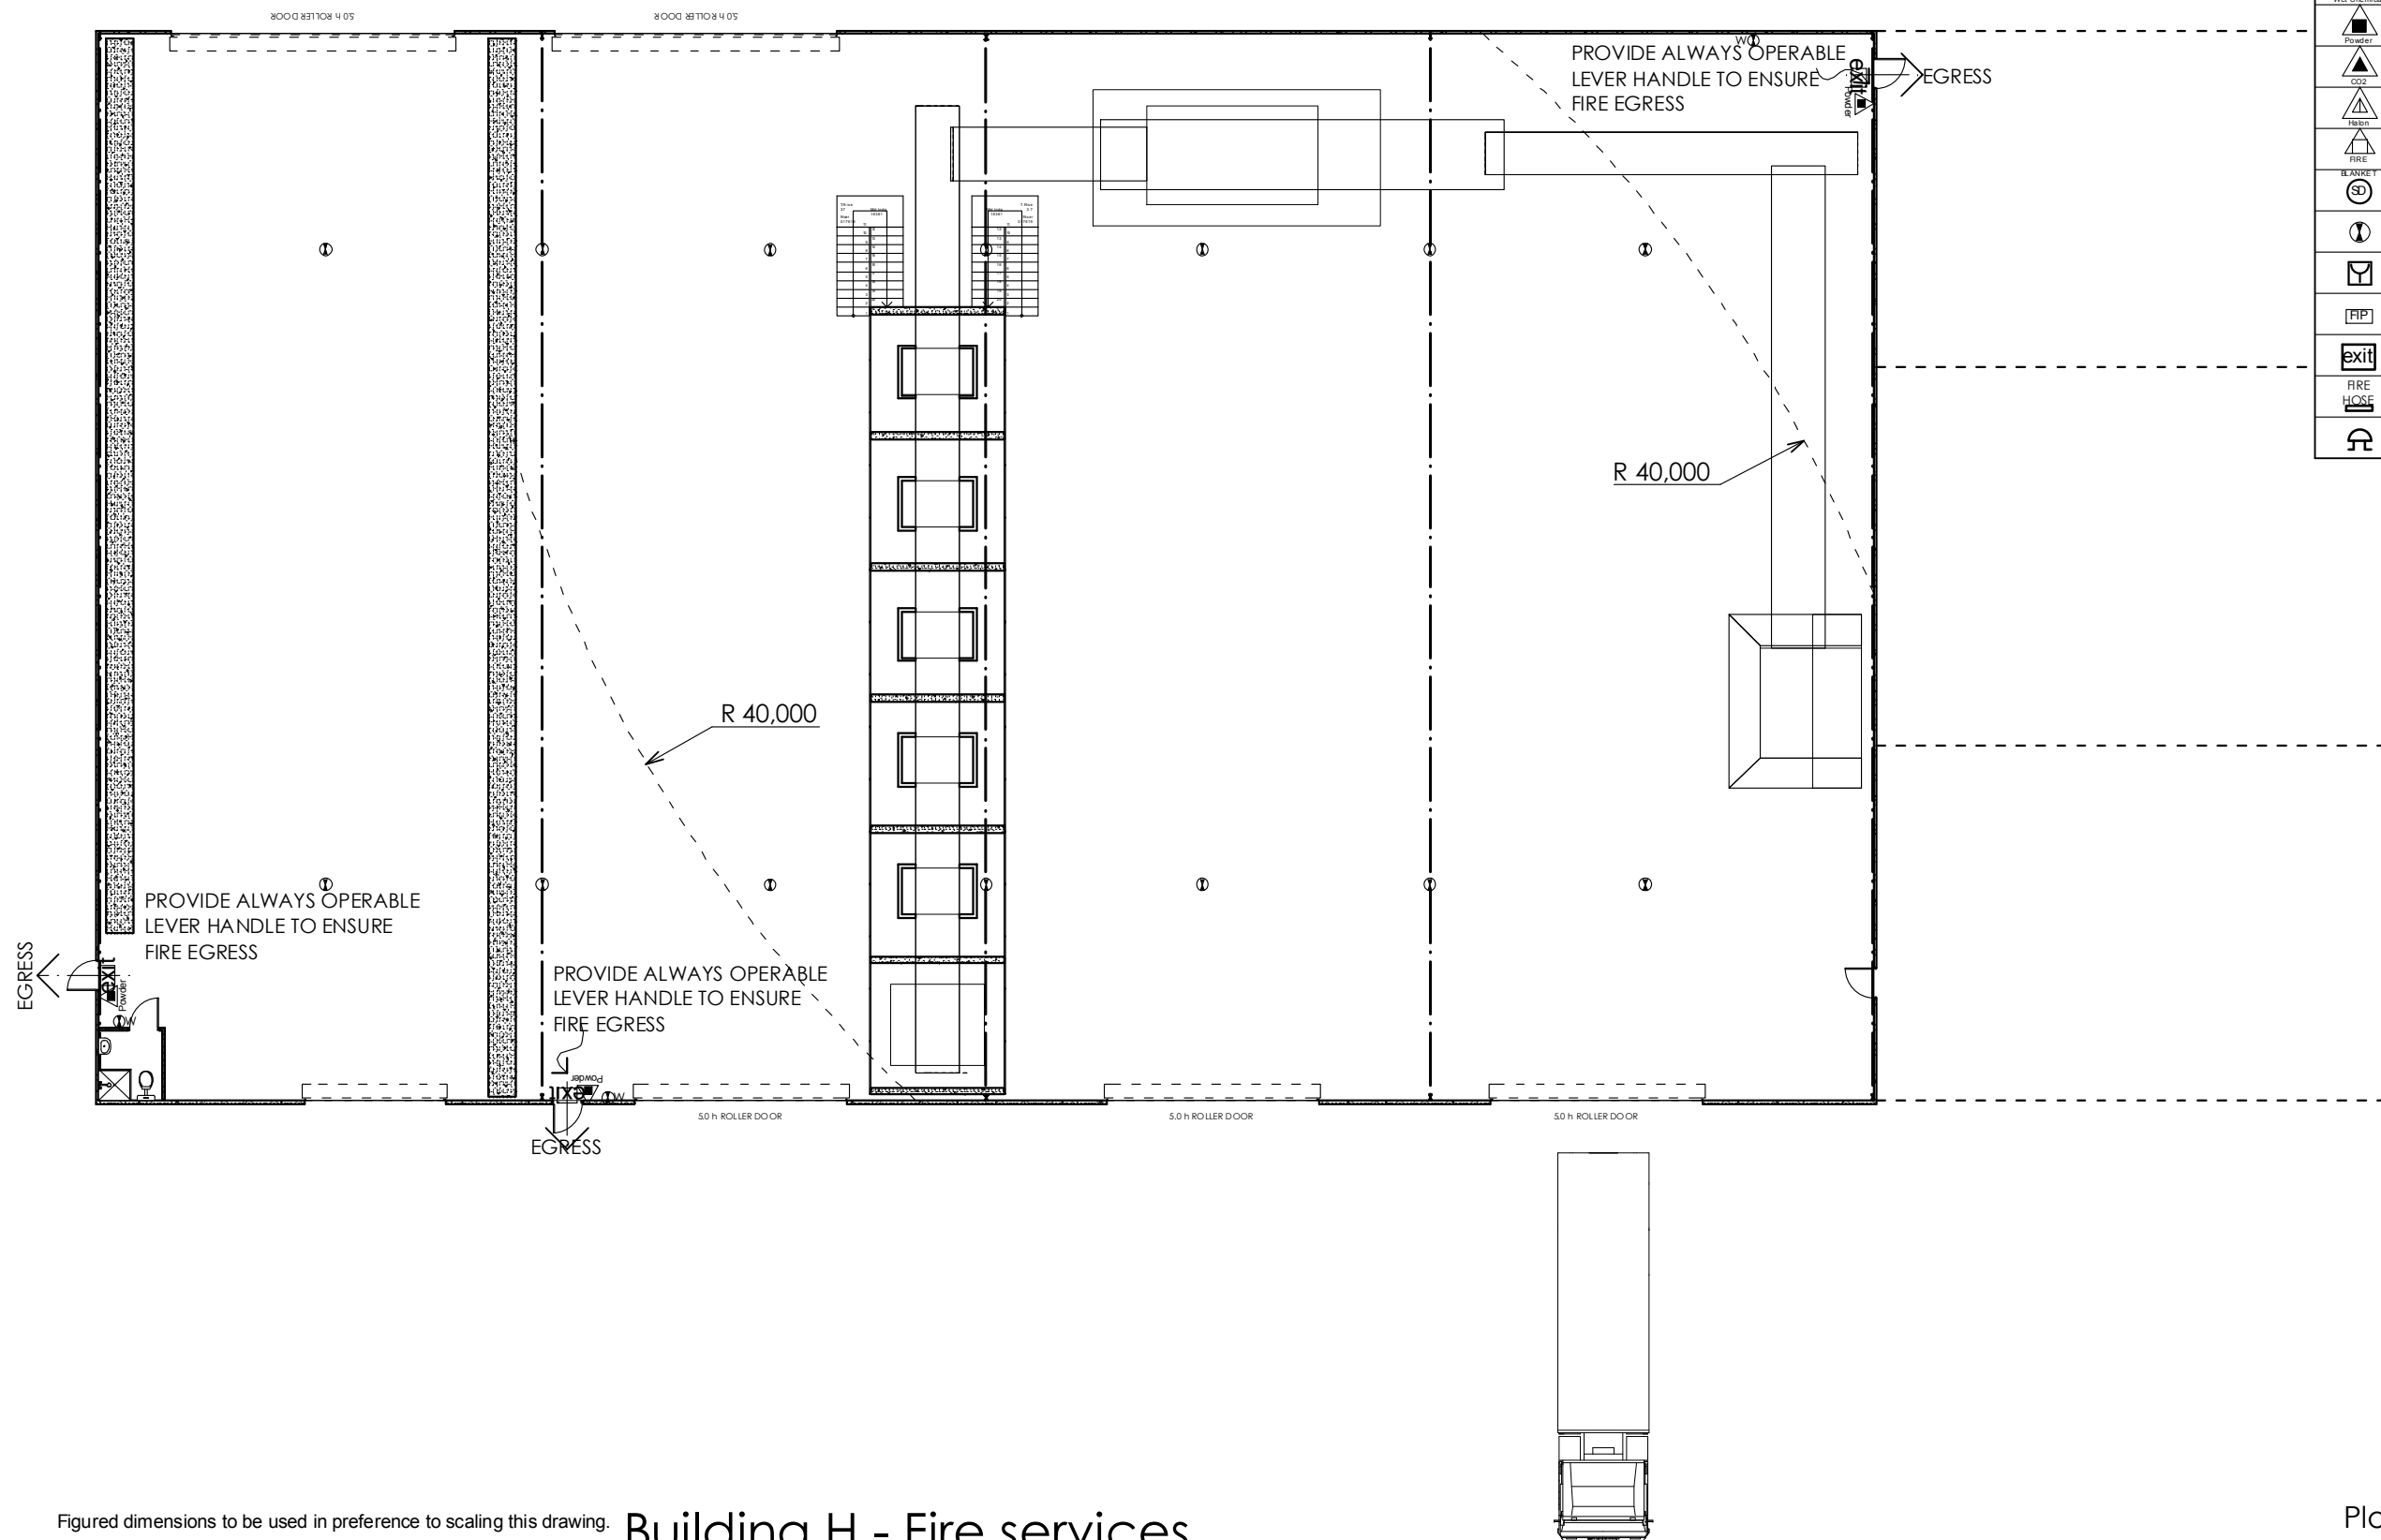

Figured dimensions to be used in preference to scaling this drawing.
Do not assume - if in doubt ASK.

Building H - Fire services

Plot Date
Tue 08 Jul 2014

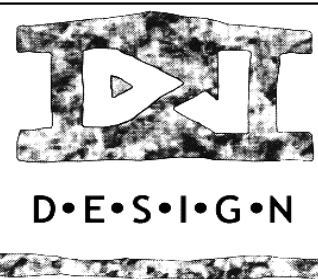

D J LITTLE
BUILDING
DESIGNER
Phone: (0412) 896-330
36 RAMAH AVENUE
MOUNT PLEASANT 2519
Fax: 8704 8161
mail: david@djdesign.com.au
ABN 39 795 028 231

Date :	04/04/13	Drawn :	DJ
B	08/07/14	All building plans shown	
A	08/07/14	Site & Location plan adjusted	
Rev.No.	Date	Amendment	

Copyright. ©

This plan is the property of DJ Design and may not be used in whole or part.
Legal action will be taken against any person who infringes the copyright.

Proposed Recycling Ctr.
Lot 10, No. 50
Wyllie Road
Kembla Grange

Client :	BiCorp P/L
Scale :	1:200, 1:120@A3
Design :	Recycling Plant
Job No. 21304	Sheet 18 of 18