



Areas	m ²
Office :	30.23 m ²
	0.00 m ²
	0.00 m ²
	0.00 m ²
	0.00 m ²
	0.00 m ²
Total :	30.23 m ²

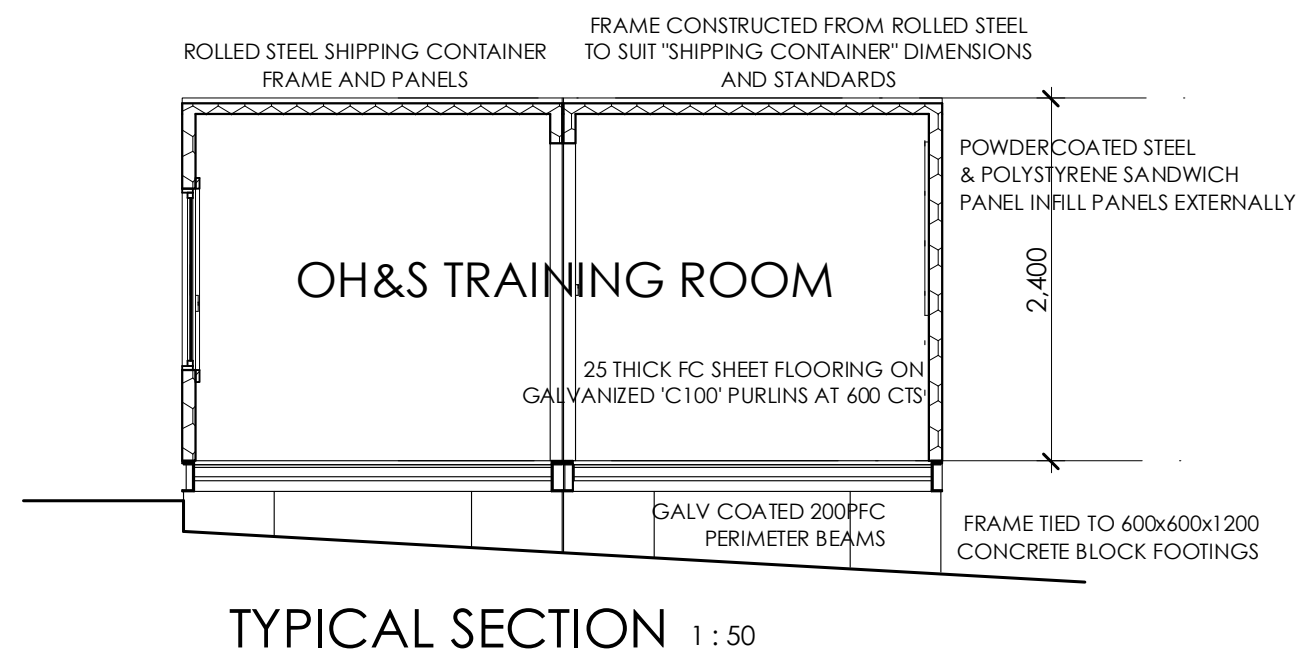

Building G

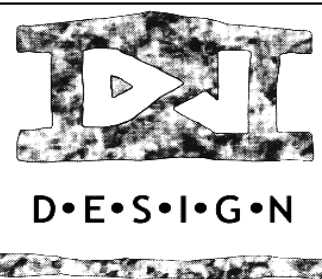

D J LITTLE
B U I L D I N G
D E S I G N E R
Phone: (0412) 896-330
36 RAMAH AVENUE
MOUNT PLEASANT 2519
Fax: 8704 8161
mail: david@djdesign.com.au
ABN 39 795 028 231

Date : 04/04/13		Drawn : DJ
B	08/07/14	All building plans shown
A	08/07/14	Site & Location plan adjusted
Rev.No.	Date	Amendment

This plan is the property of DJ Design and may not be used in whole or part. Legal action will be taken against any person who infringes the copyright.

Proposed Recycling Ctr.
Lot 10, No. 50
Wyllie Road
Kembla Grange

Plot Date
Tue 08 Jul 2014

Client :
BiCorp P/L

Scale :1:100, 1:50@A3

Design :	Recycling Plant
----------	-----------------

Job No. 21304	Sheet 8 of 18
------------------	---------------