


PROPOSED INDUSTRIAL DEVELOPMENT

WYLLIE ROAD, KEMBLA GRANGE

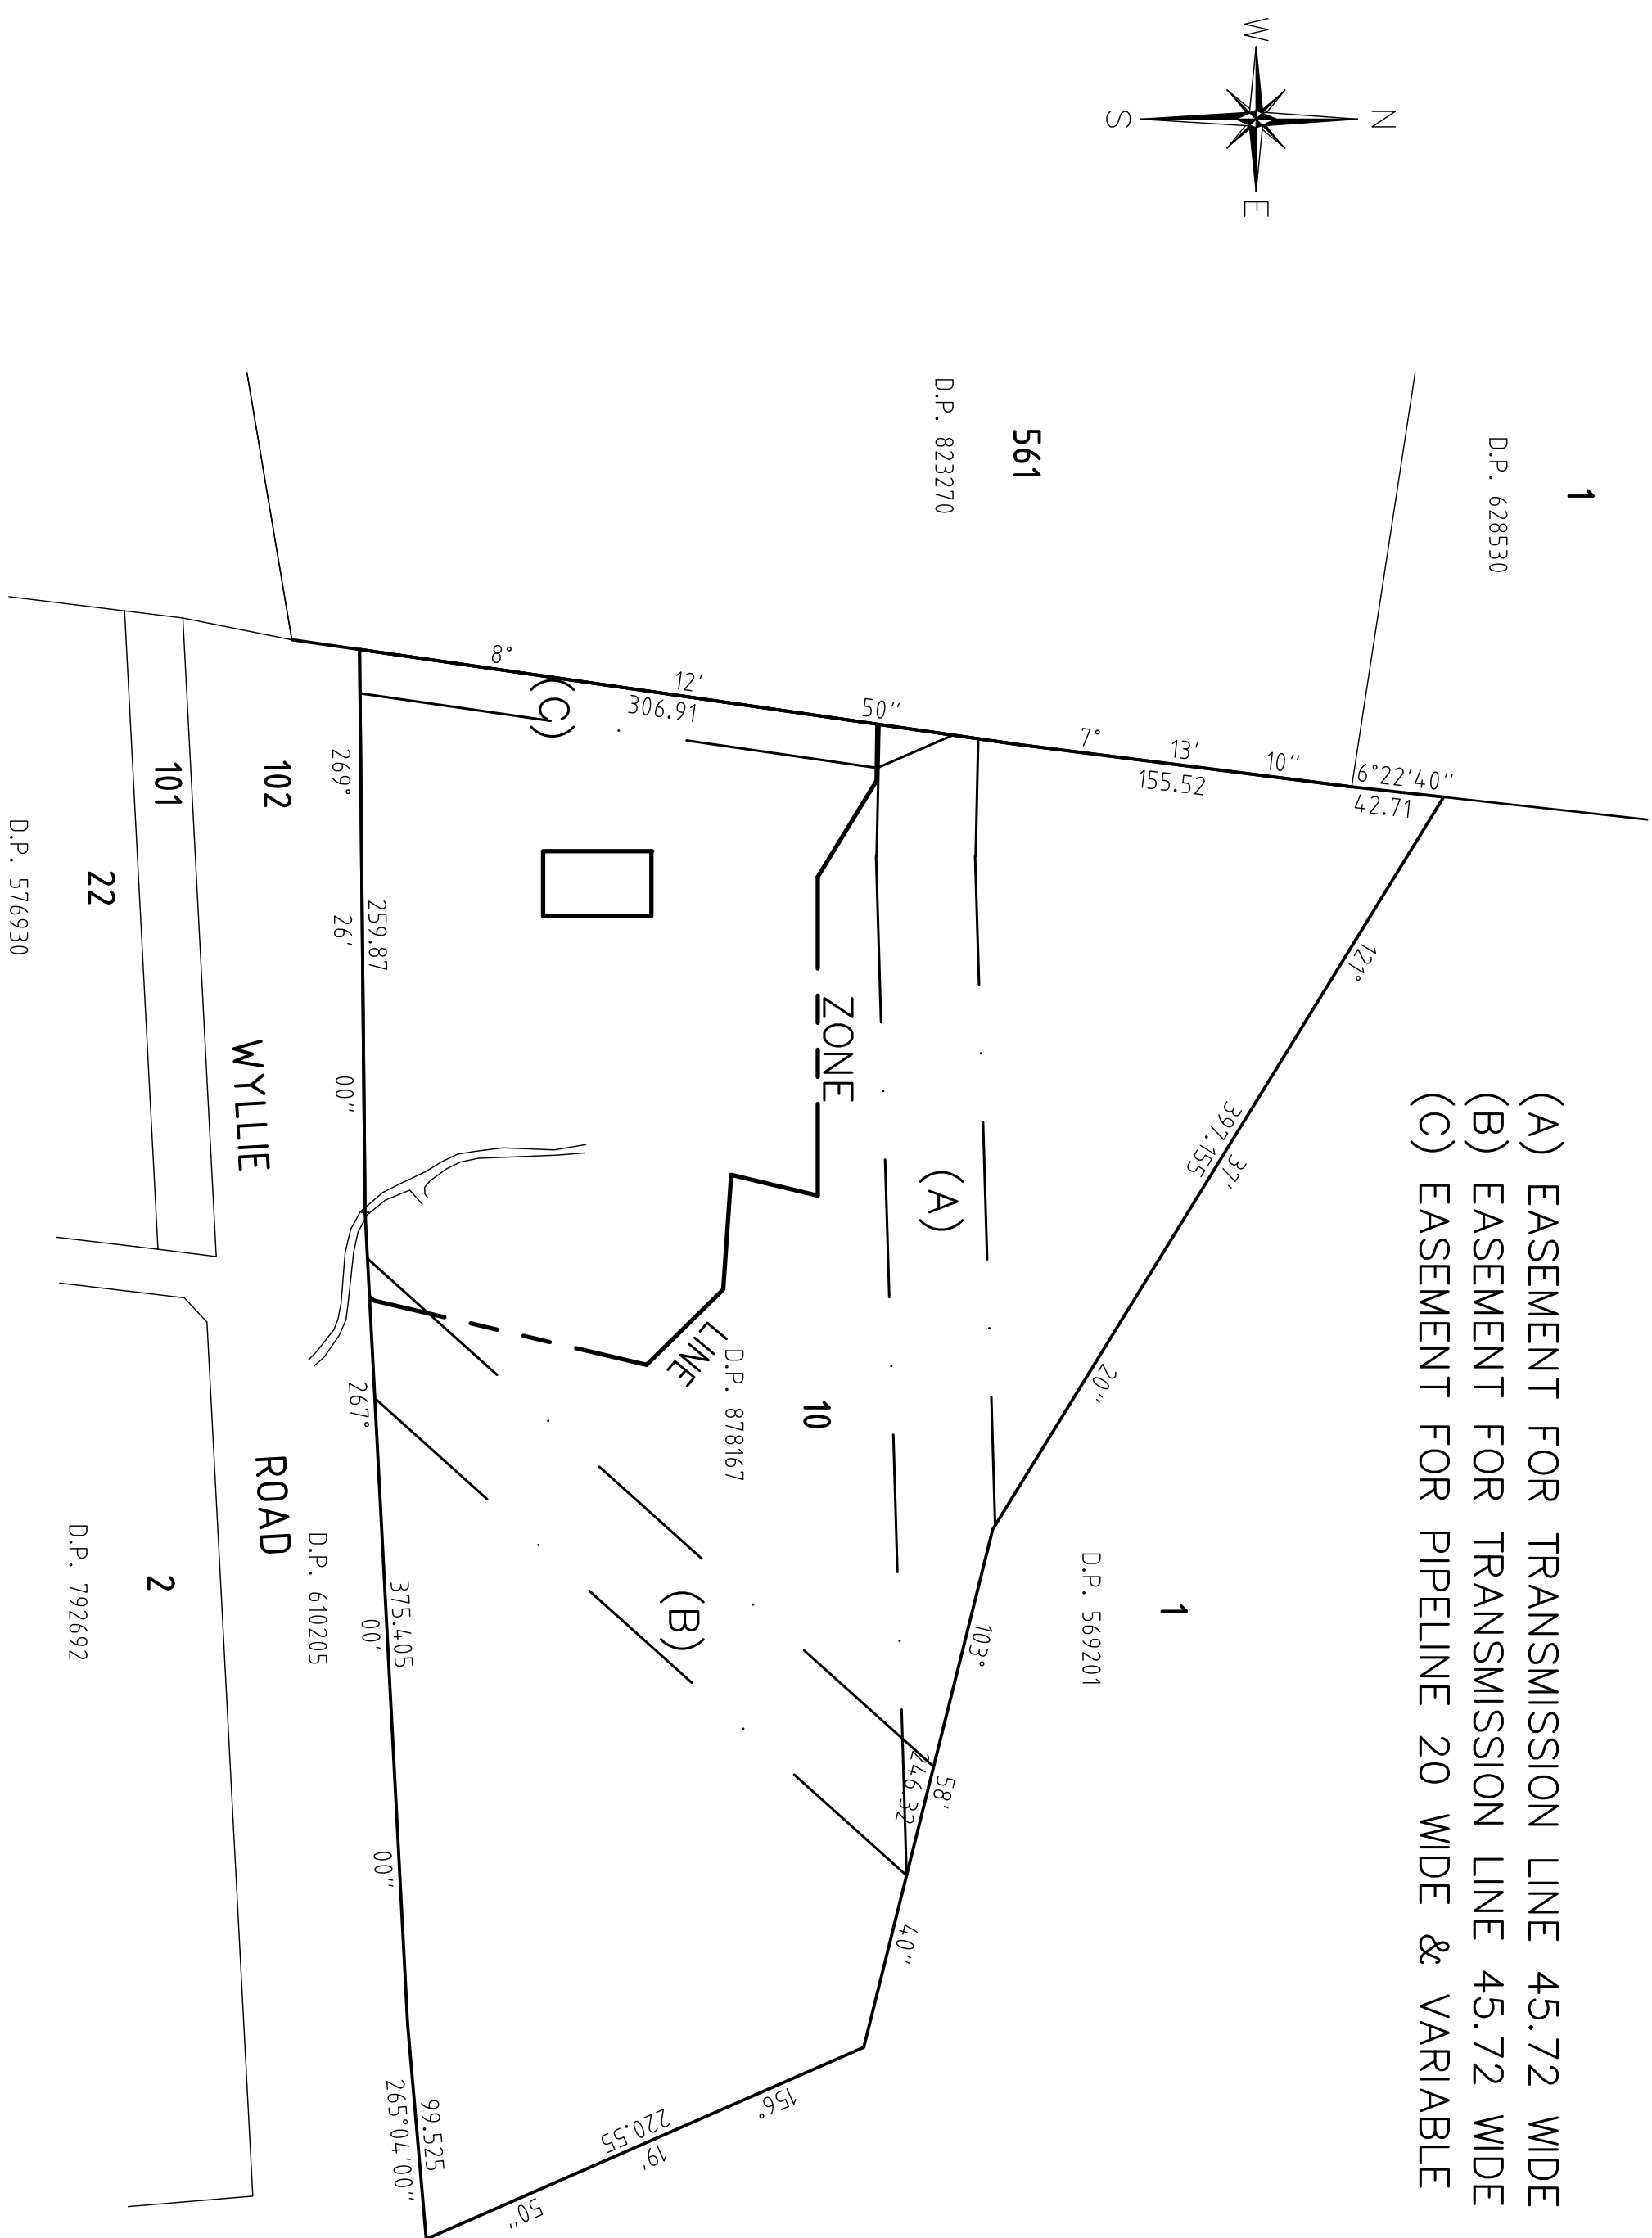

SITE PLAN

NTS

INDEX OF SHEETS

C10A	COVER SHEET
C10	OVERALL PLAN
C11	SITE SECTIONS
C12	POND DETAILS
C13	SOIL WATER MANAGEMENT PLAN
C14	SOIL AND WATER MANAGEMENT DETAILS
C15	SURFACES PLAN
C16	OSD BASIN B
C17	SHREDDING AREA DETAIL
C18	SWEEP PATH AND CARPARKING DETAIL
C19	EXISTING SITE PLAN—SURVEY DATED SEPT 2012
C20–C26	NOT IN THIS SET OF DRAWINGS
C27	PROPOSED LAYOUT
C28	CUT AND FILL PLAN
C29	SITE PLAN – USAGE AREAS
C30	SITE PLAN – PROPOSED LAYOUT – PMF FLOOD LINES
C31	RAINWATER HARVESTING PLAN
C32	LEACHATE CONTROL PLAN
C33	SITE PLAN – PROPOSED LAYOUT – Q100 FLOOD LINES

NOTE:

DRAWINGS C19–C32 (EXCLUDING C20–C26) HAVE BEEN ADDED TO THE DOCUMENTATION AT THE REQUEST OF THE DEPARTMENT OF PLANNING