


-

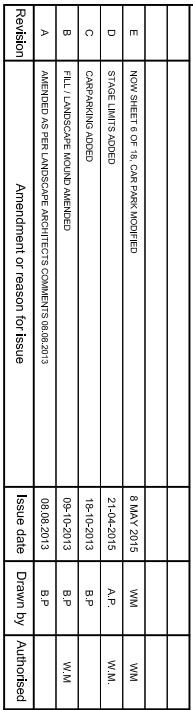

p (02) 4228 7044
f (02) 4226 2004
e mail@kfw.net.au
www.kfw.net.au

Surveyor DENNIS SMITH	Date JULY 2013	DRAWING TITLE PROPOSED INDUSTRIAL DEVELOPMENT LOT 10 DP 878167 WYLLIE ROAD, KEMBLA GRANGE SURFACES PLAN	PROJECT NO. KF110816
Date of Survey	Drawing No.		
Height Datum AHD	Designed by WALLACE		
Origin	Checked		
Height Datum	Approved		
Scale 1:500 @ A1 1:1000 @ A3	Drawing Status ISSUED FOR DA APPROVAL	Sheet 6 Of 18	Revision E