


STAGE 1

LEGEND:

DENOTES STAGE 1 LIMITS

DENOTES STAGE 2 LIMITS

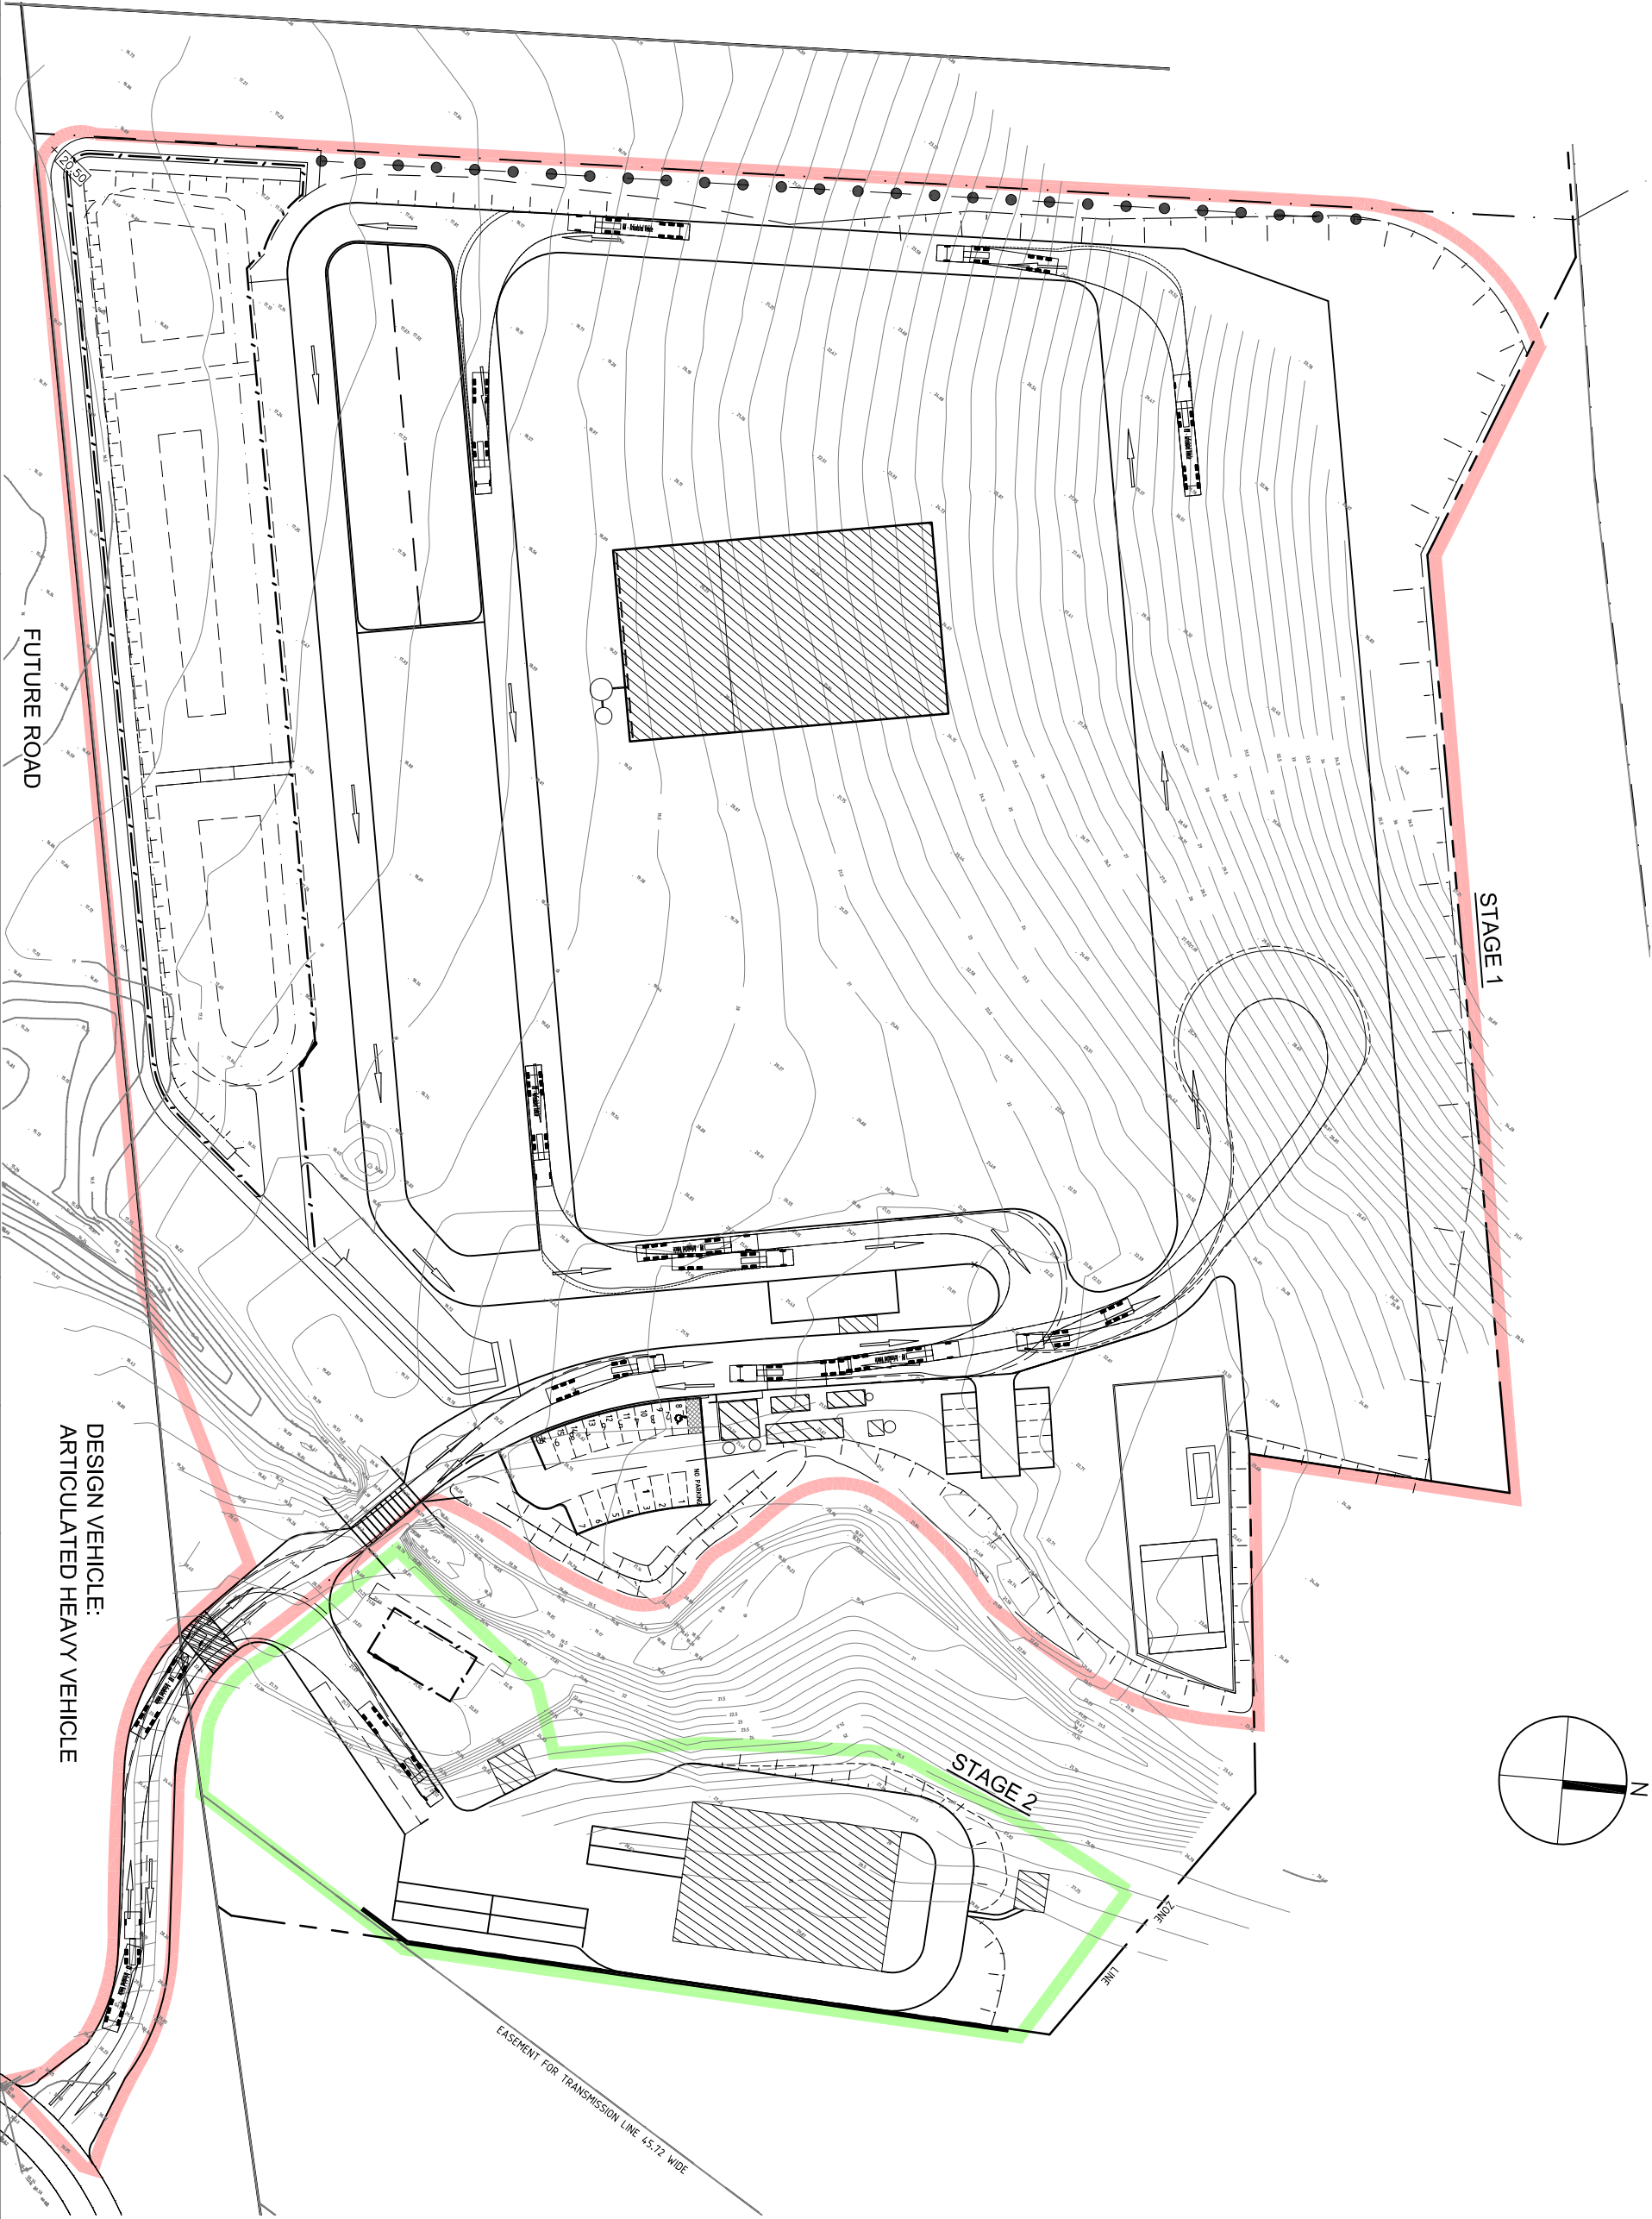

PLAN

SCALE 1:500

E	REVISED SHEET 9 OF 18, GLE PARK MODIFIED	8 MAY 2015	WM	WM	
D	STAGE LIMITS ADDED	21-04-2015	A.P.	WM	
C	ADDITIONAL TURNING PATHS	26-02-2014	A.P.	WM	
B	CARPARKING ADDED	18-10-2013	B.P.		
A	FILE / LANDSCAPE WORKS ADDED	08-10-2013	B.P.	WM	
Revision	Amendment or reason for issue				
	Issue date	Drawn by	Authorised		



INFRASTRUCTURE PROFESSIONALS

K.F. Williams & Associates Pty Ltd
28 Auburn Street
Wollongong NSW 2500
A.C.N 008 664 417
Project Management, Surveying,
Civil, Structural, Water & Sewer

P (02) 4228 7044
F (02) 4226 2004
E mail@kfw.net.au
www.kfw.net.au

Surveyor DENNIS SMITH		Date 05.08.2013	Drawing Title PROPOSED INDUSTRIAL DEVELOPMENT LOT 10 DP 878167 WYLLIE ROAD, KEMBLA GRANGE SWEEP PATH AND CARPARKING PLAN		Project No. KF110816
Date of Survey	Drawn by B.PURCELL	Designed W.MULLANY	Scale 1:500 @ A1 1:1000 @ A3		Drawing No. C18
Height Datum AHD	Checked	Approved			Revision 9 OF 18 E
Origin	Approved	Scale 1:1000 @ A3	Drawing Status ISSUED FOR DA APPROVAL		