


Areas	m ²
Office :	15.15 m ²
Verandah :	5.35 m ²
	0.00 m ²
	0.00 m ²
	0.00 m ²
Total :	20.49 m ²

PREFABRICATED TRANSPORTABLE BUILDING MANUFACTURED FROM THE FOLLOWING:

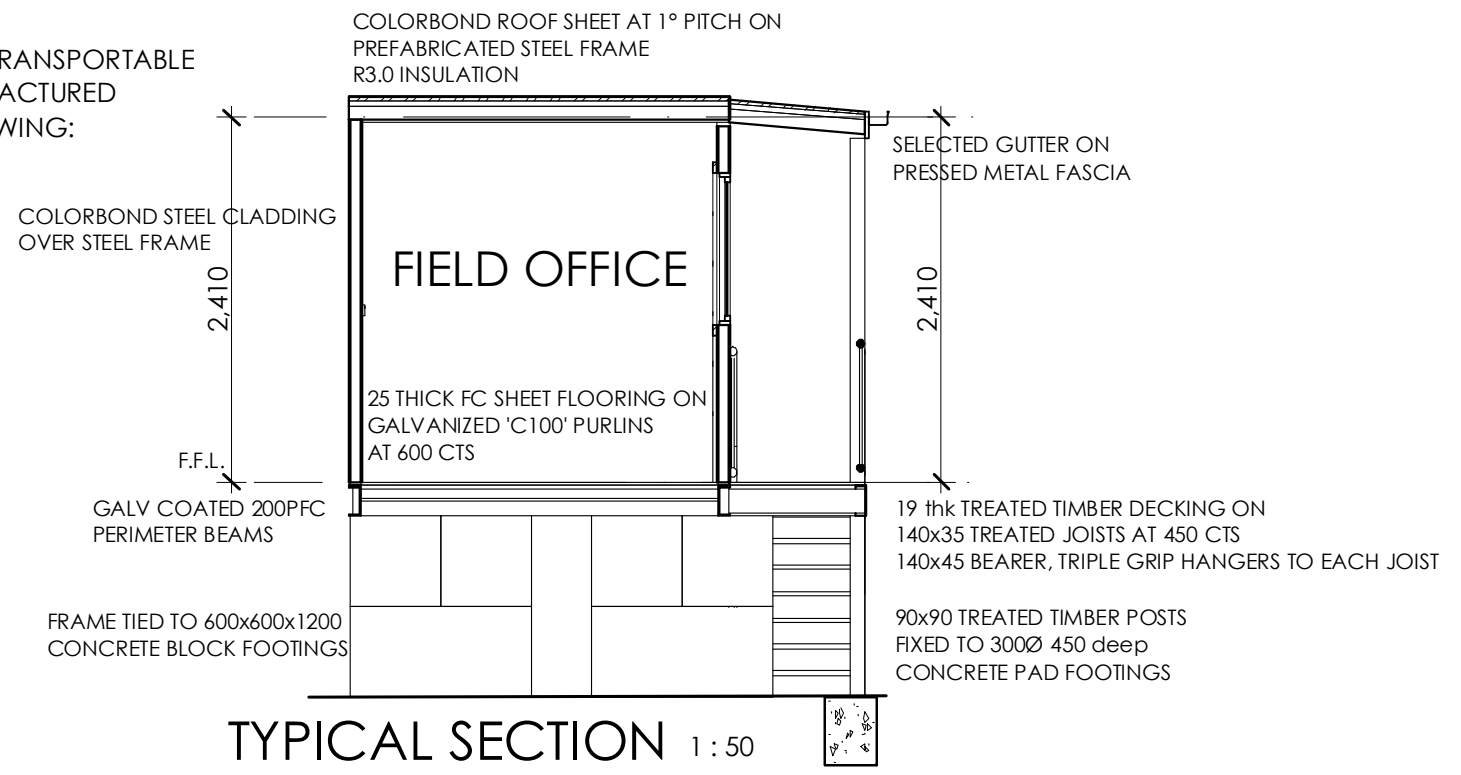

Figured dimensions to be used in preference to scaling this drawing. **Building A**
Do not assume - if in doubt ASK.

Plot Date
Tue 08 Jul 2014

<p>D•E•S•I•G•N</p>	<p>D J LITTLE BUILDING DESIGNER Phone: (0412) 896-330 36 RAMAH AVENUE MOUNT PLEASANT 2519 Fax: 8704 8161 mail: david@djdesign.com.au ABN 39 795 028 231</p>	Date : 04/04/13	Drawn : DJ	<p>Copyright. © This plan is the property of DJ Design and may not be used in whole or part. Legal action will be taken against any person who infringes the copyright.</p>	<p>Proposed Recycling Ctr. Lot 10, No. 50 Wyllie Road Kembla Grange</p>	Client : BiCorp P/L						
		<table border="1"> <tr> <th>Rev.No.</th> <th>Date</th> <th>Amendment</th> </tr> <tr> <td>B</td> <td>08/07/14</td> <td>All building plans shown</td> </tr> <tr> <td>A</td> <td>08/07/14</td> <td>Site & Location plan adjusted</td> </tr> </table>	Rev.No.			Date	Amendment	B	08/07/14	All building plans shown	A	08/07/14
Rev.No.	Date	Amendment										
B	08/07/14	All building plans shown										
A	08/07/14	Site & Location plan adjusted										
						Design : Recycling Plant						
						Job No. 21304						
						Sheet 3 of 18						