




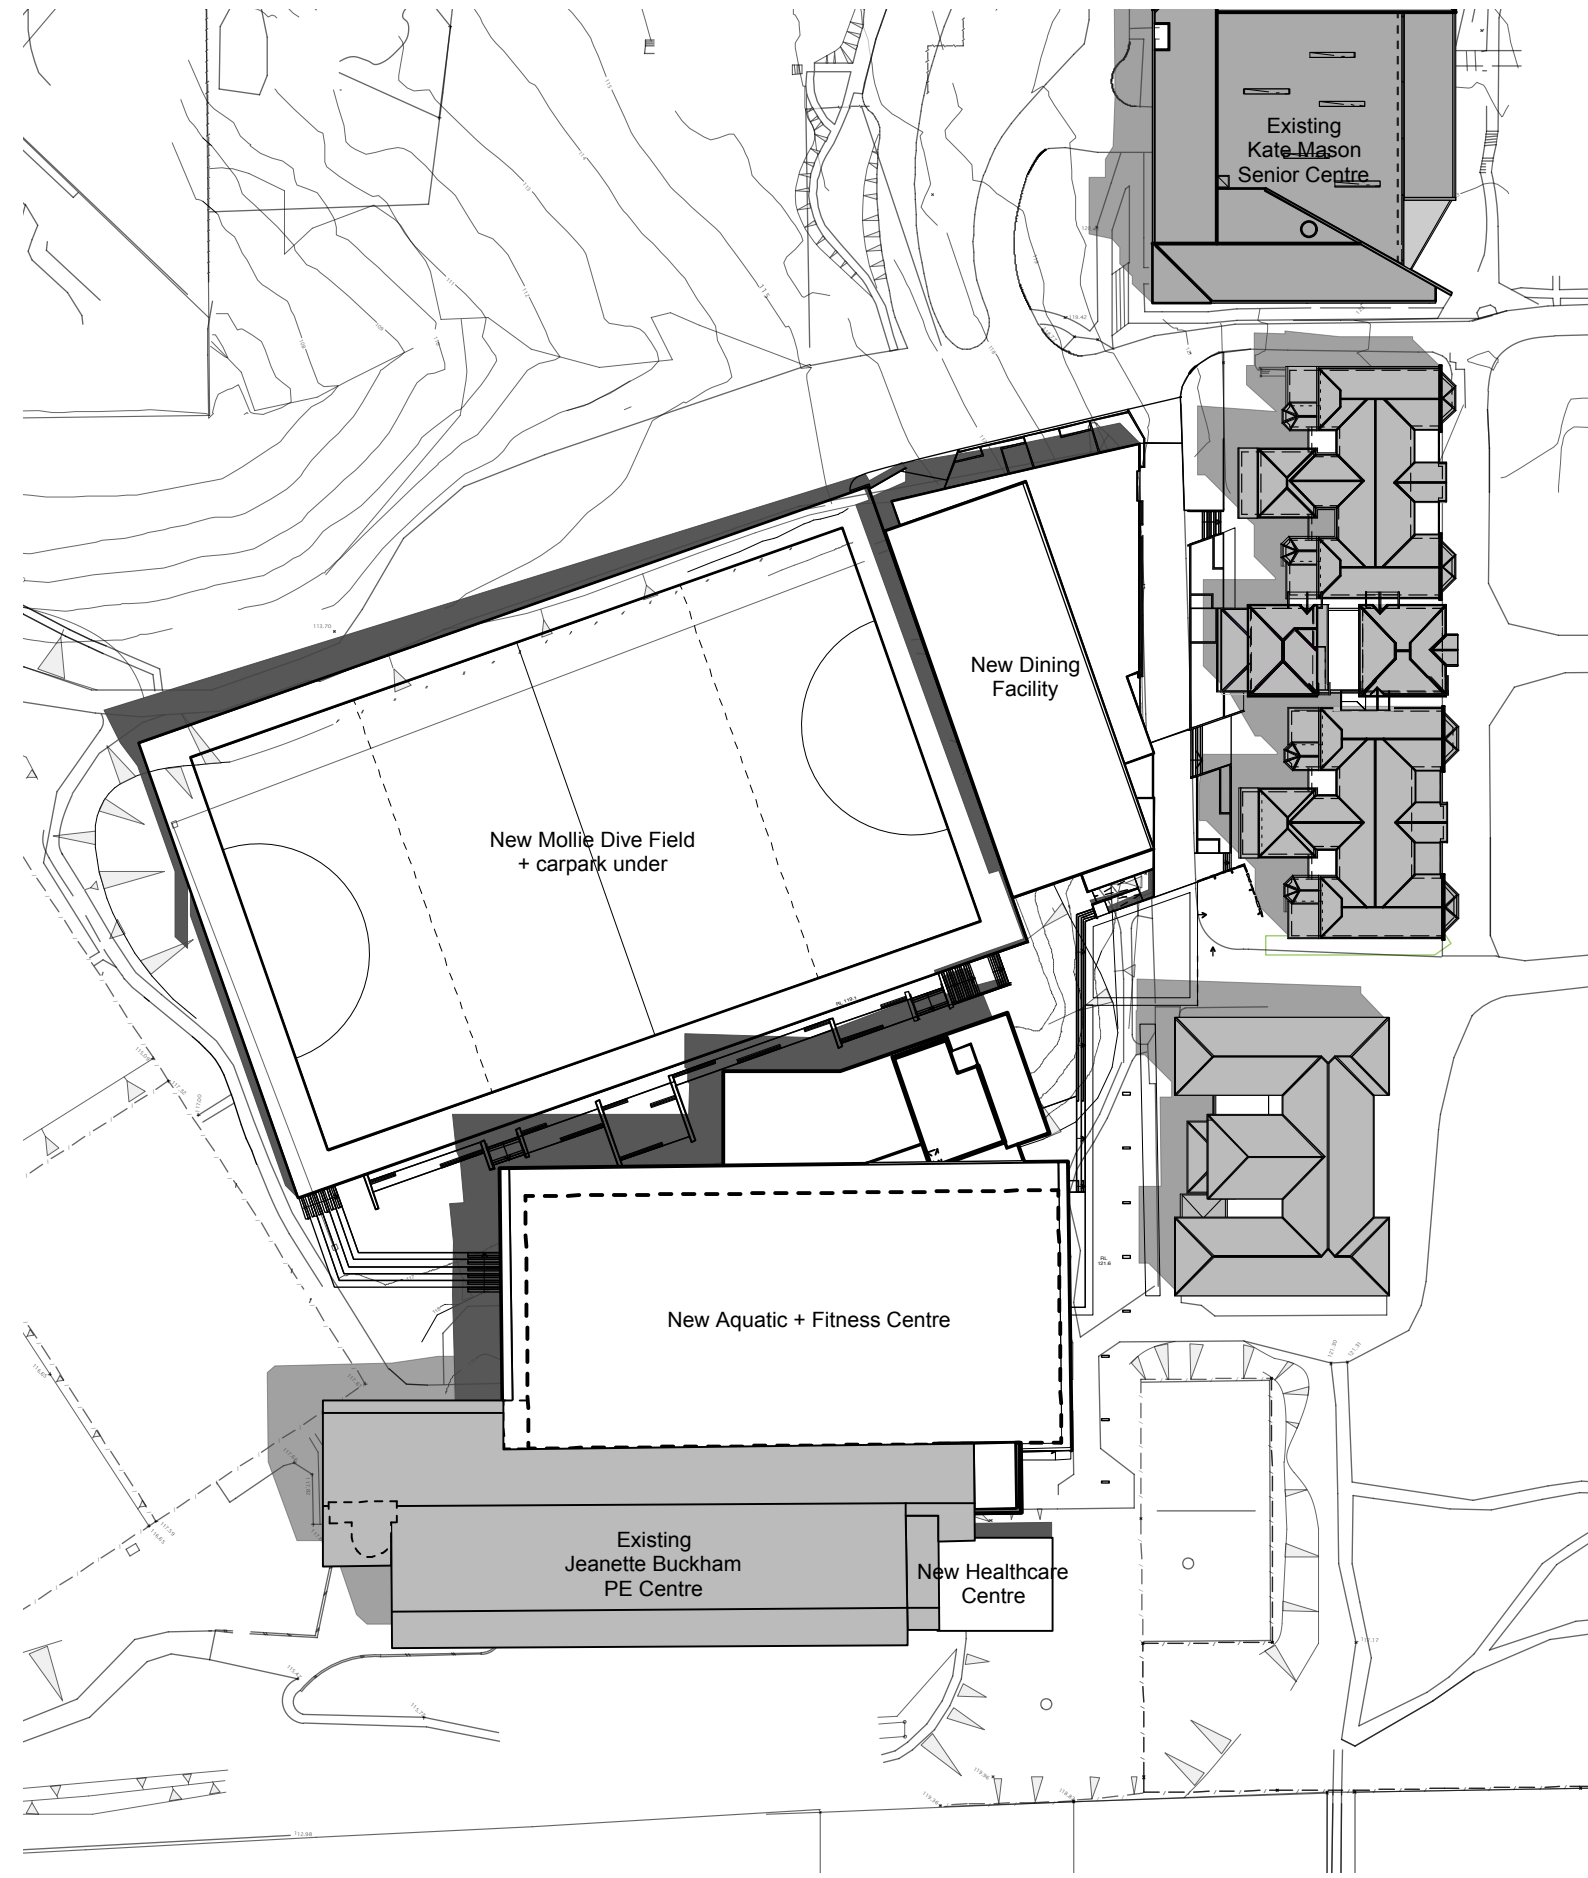


01 December 22nd -9:00am
Shadow Diagram Study
Scale 1 : 1000

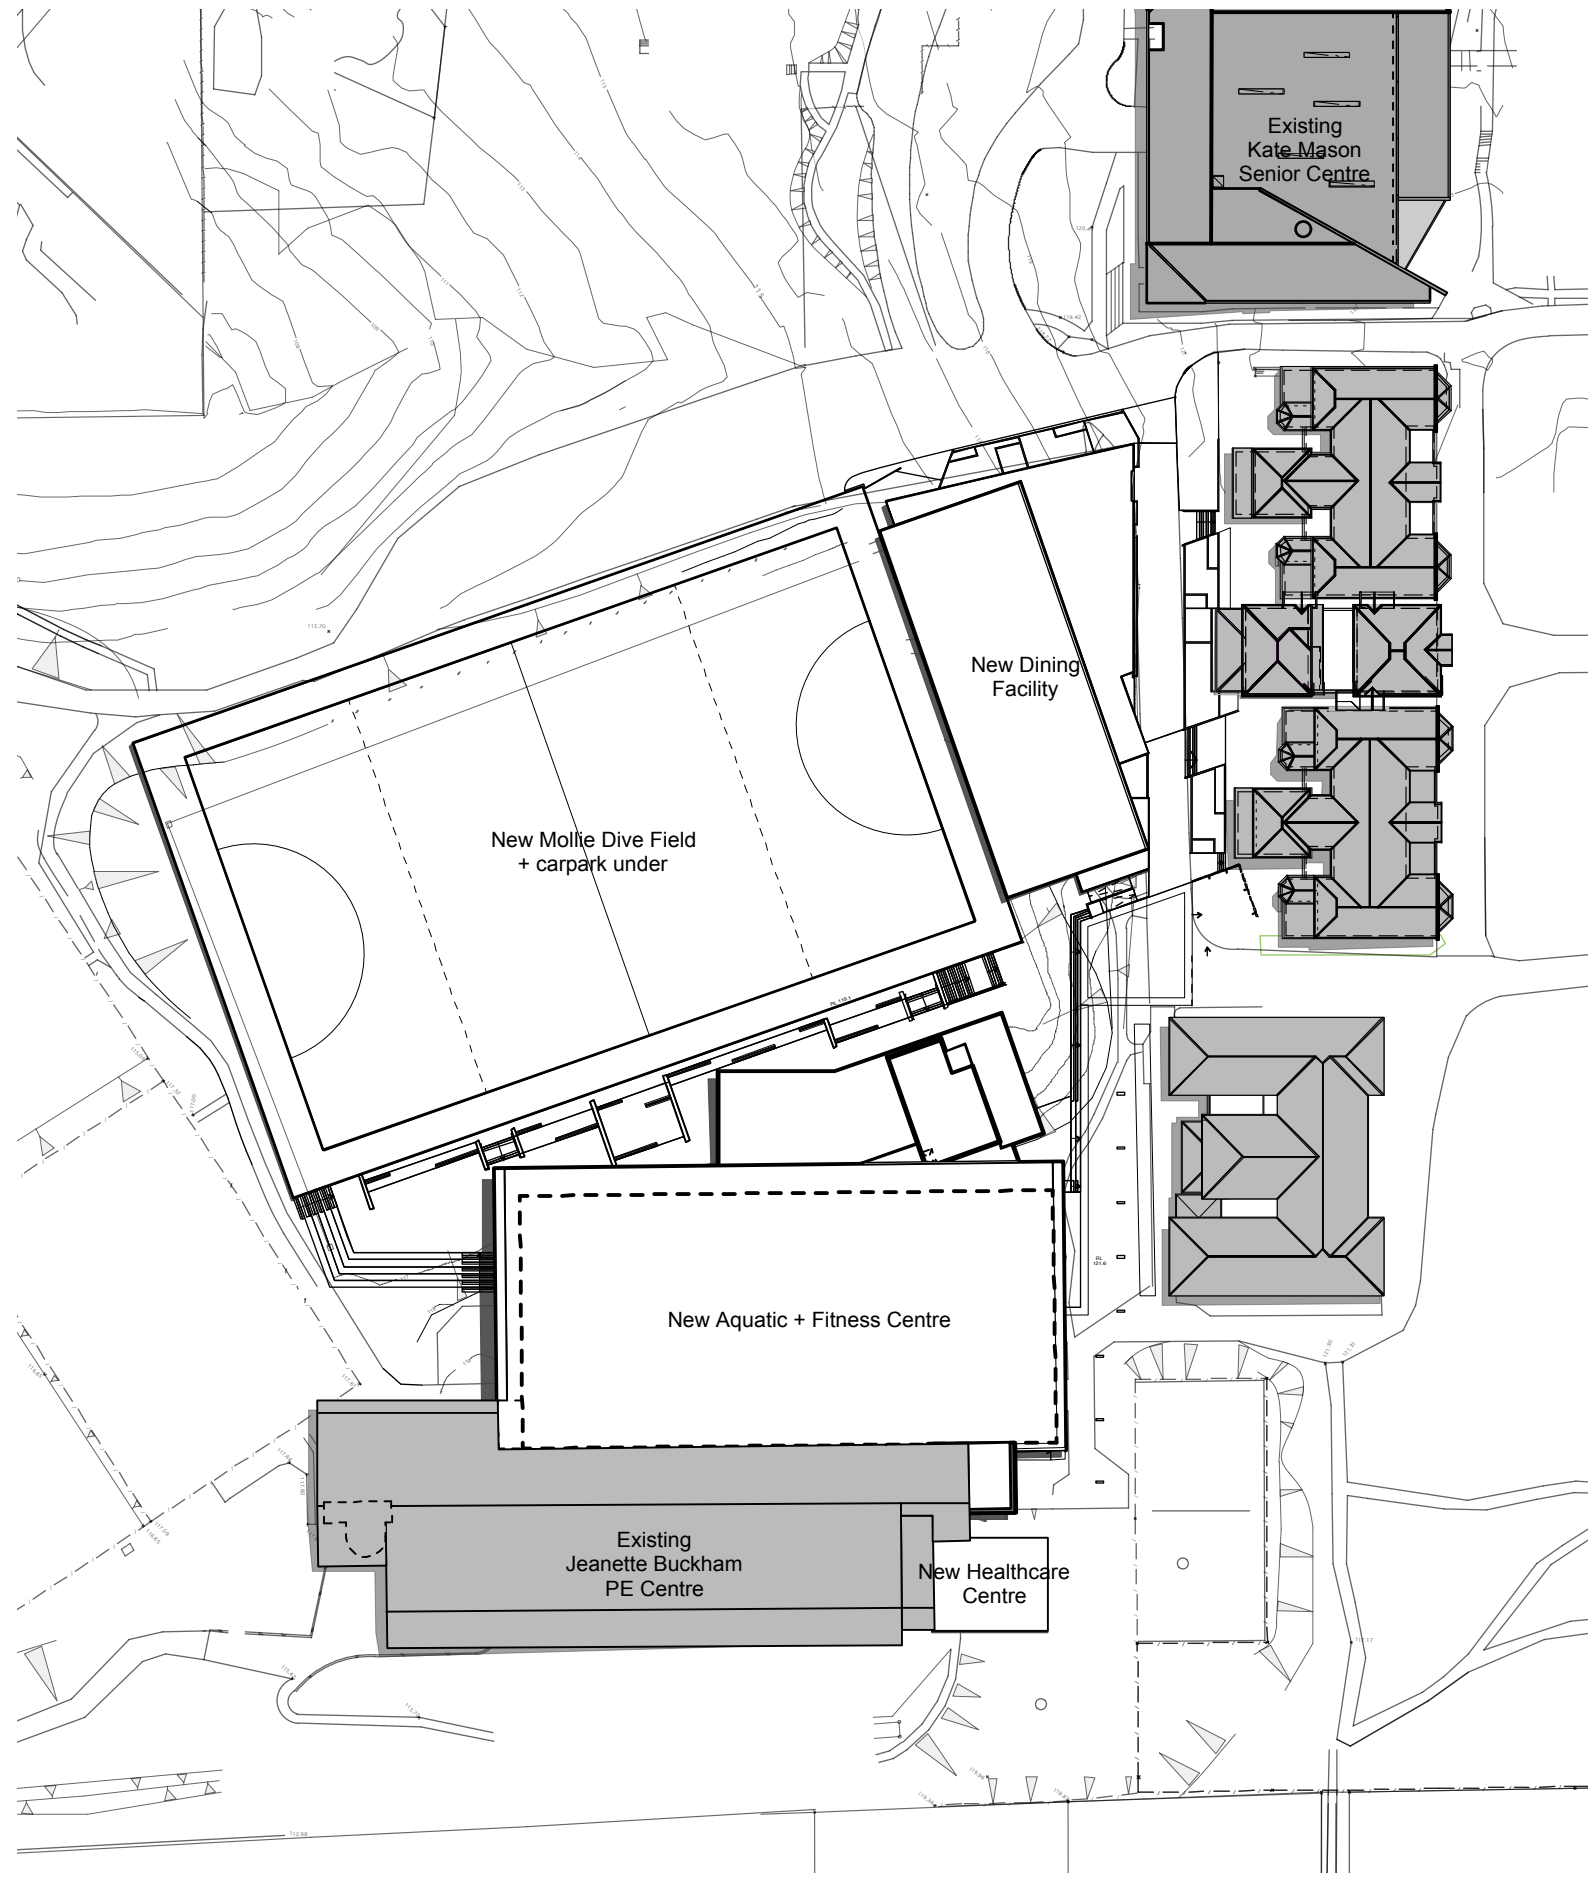


02 December 22nd -12:00pm
Shadow Diagram Study
Scale 1 : 1000

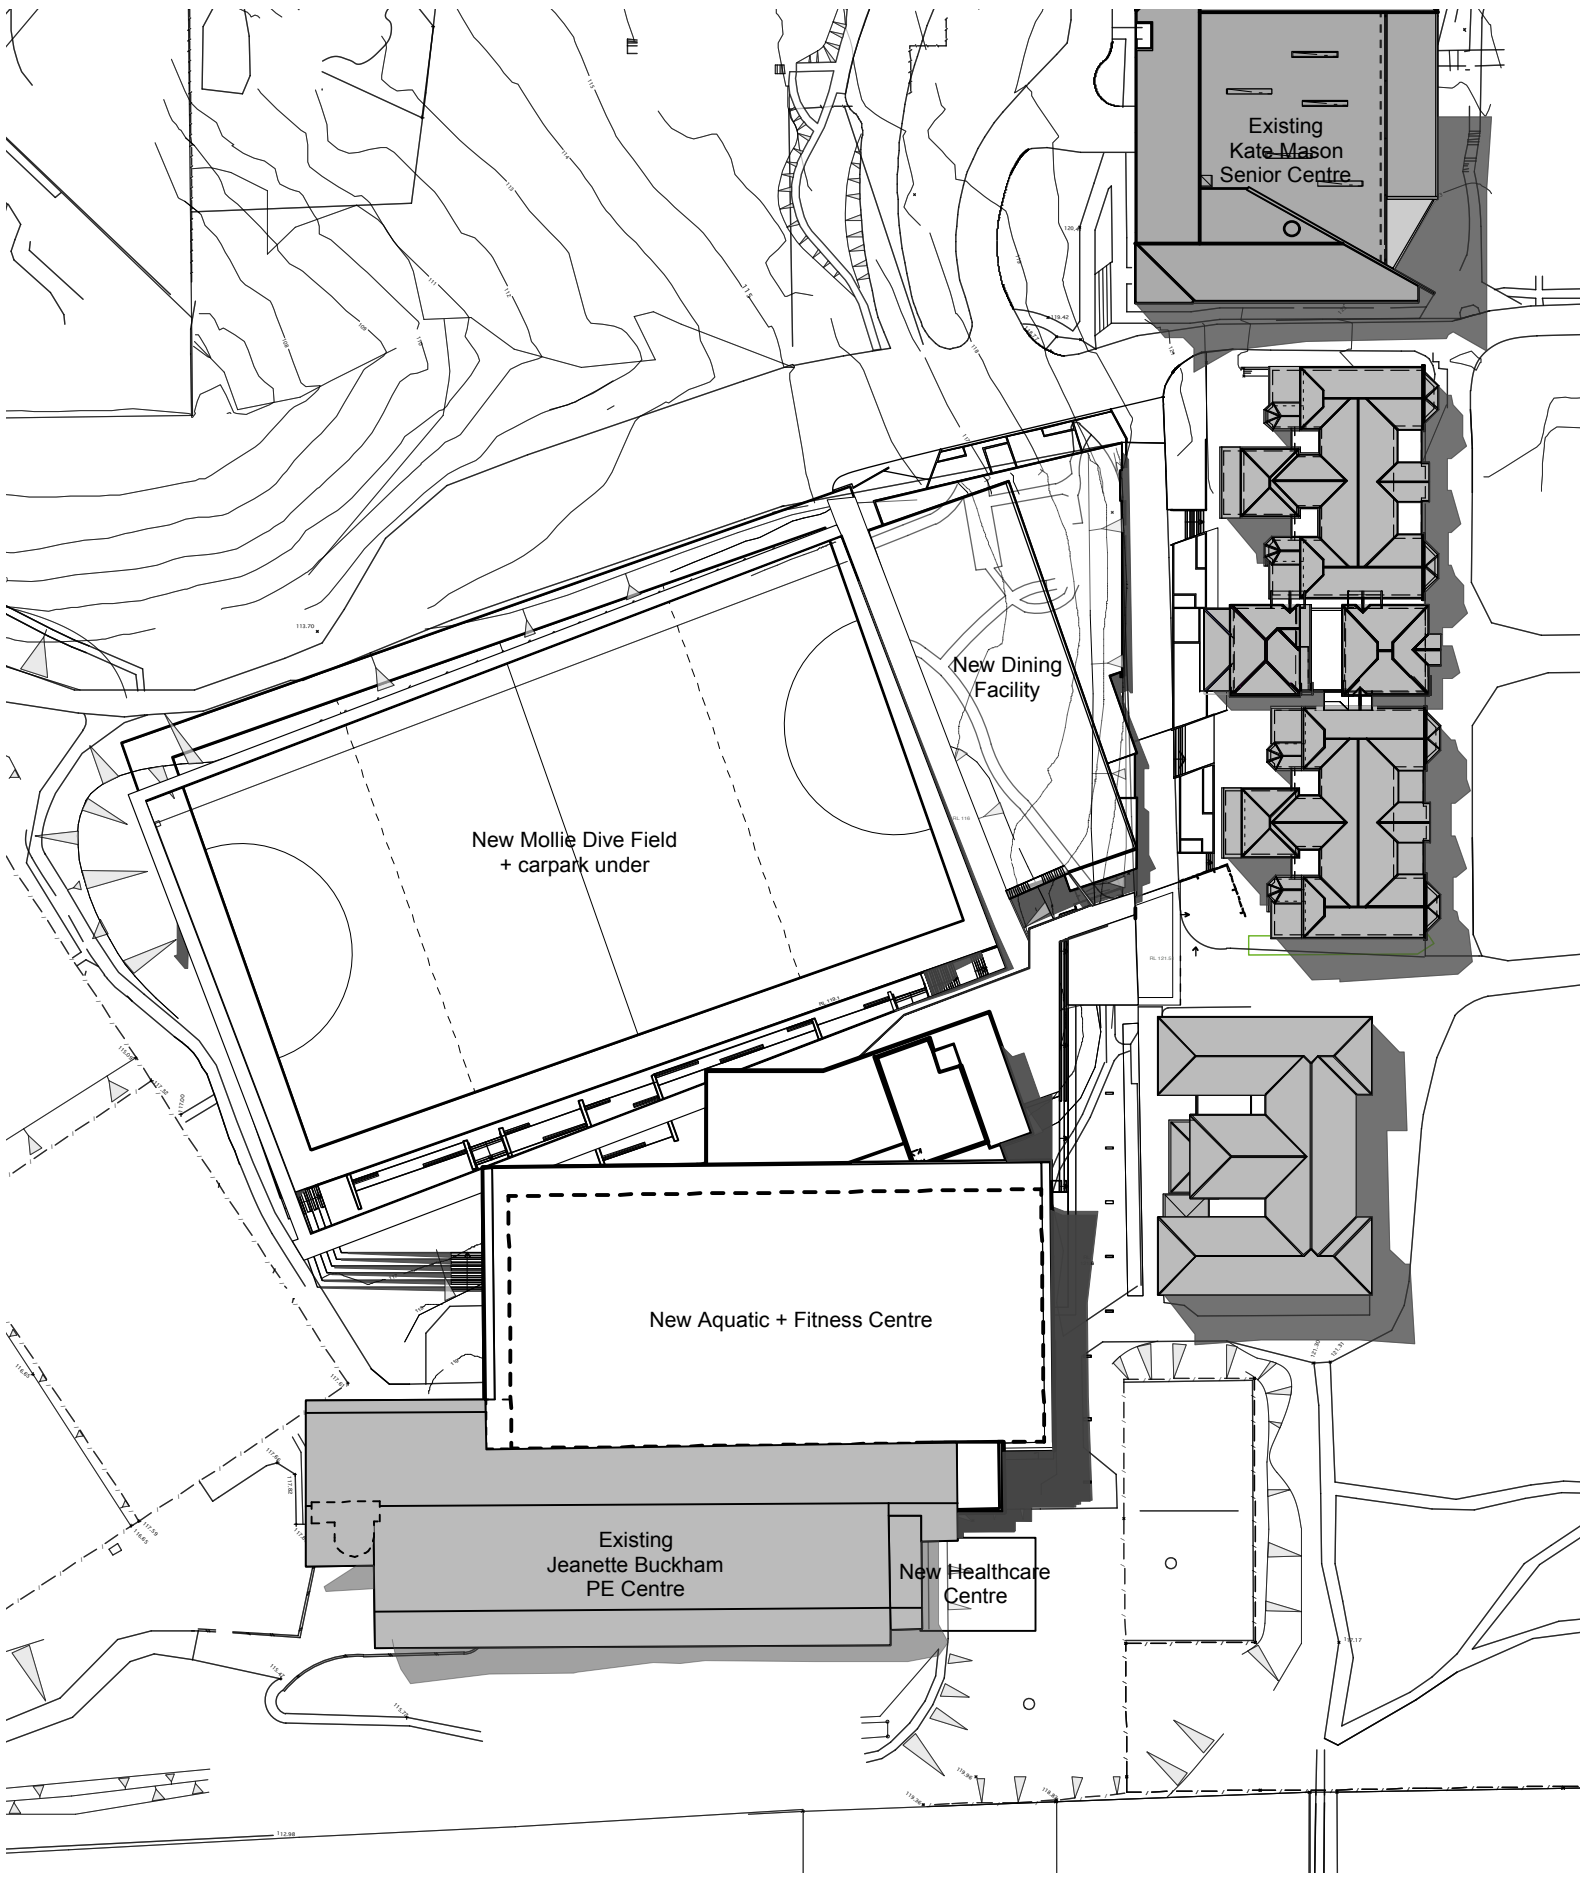


03 December 22nd -3:00pm
Shadow Diagram Study
Scale 1 : 1000

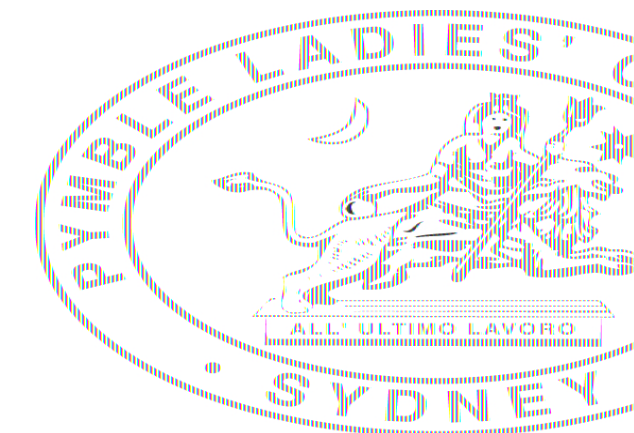


- Legend
- Shadow of new works
 - Shadow of existing building

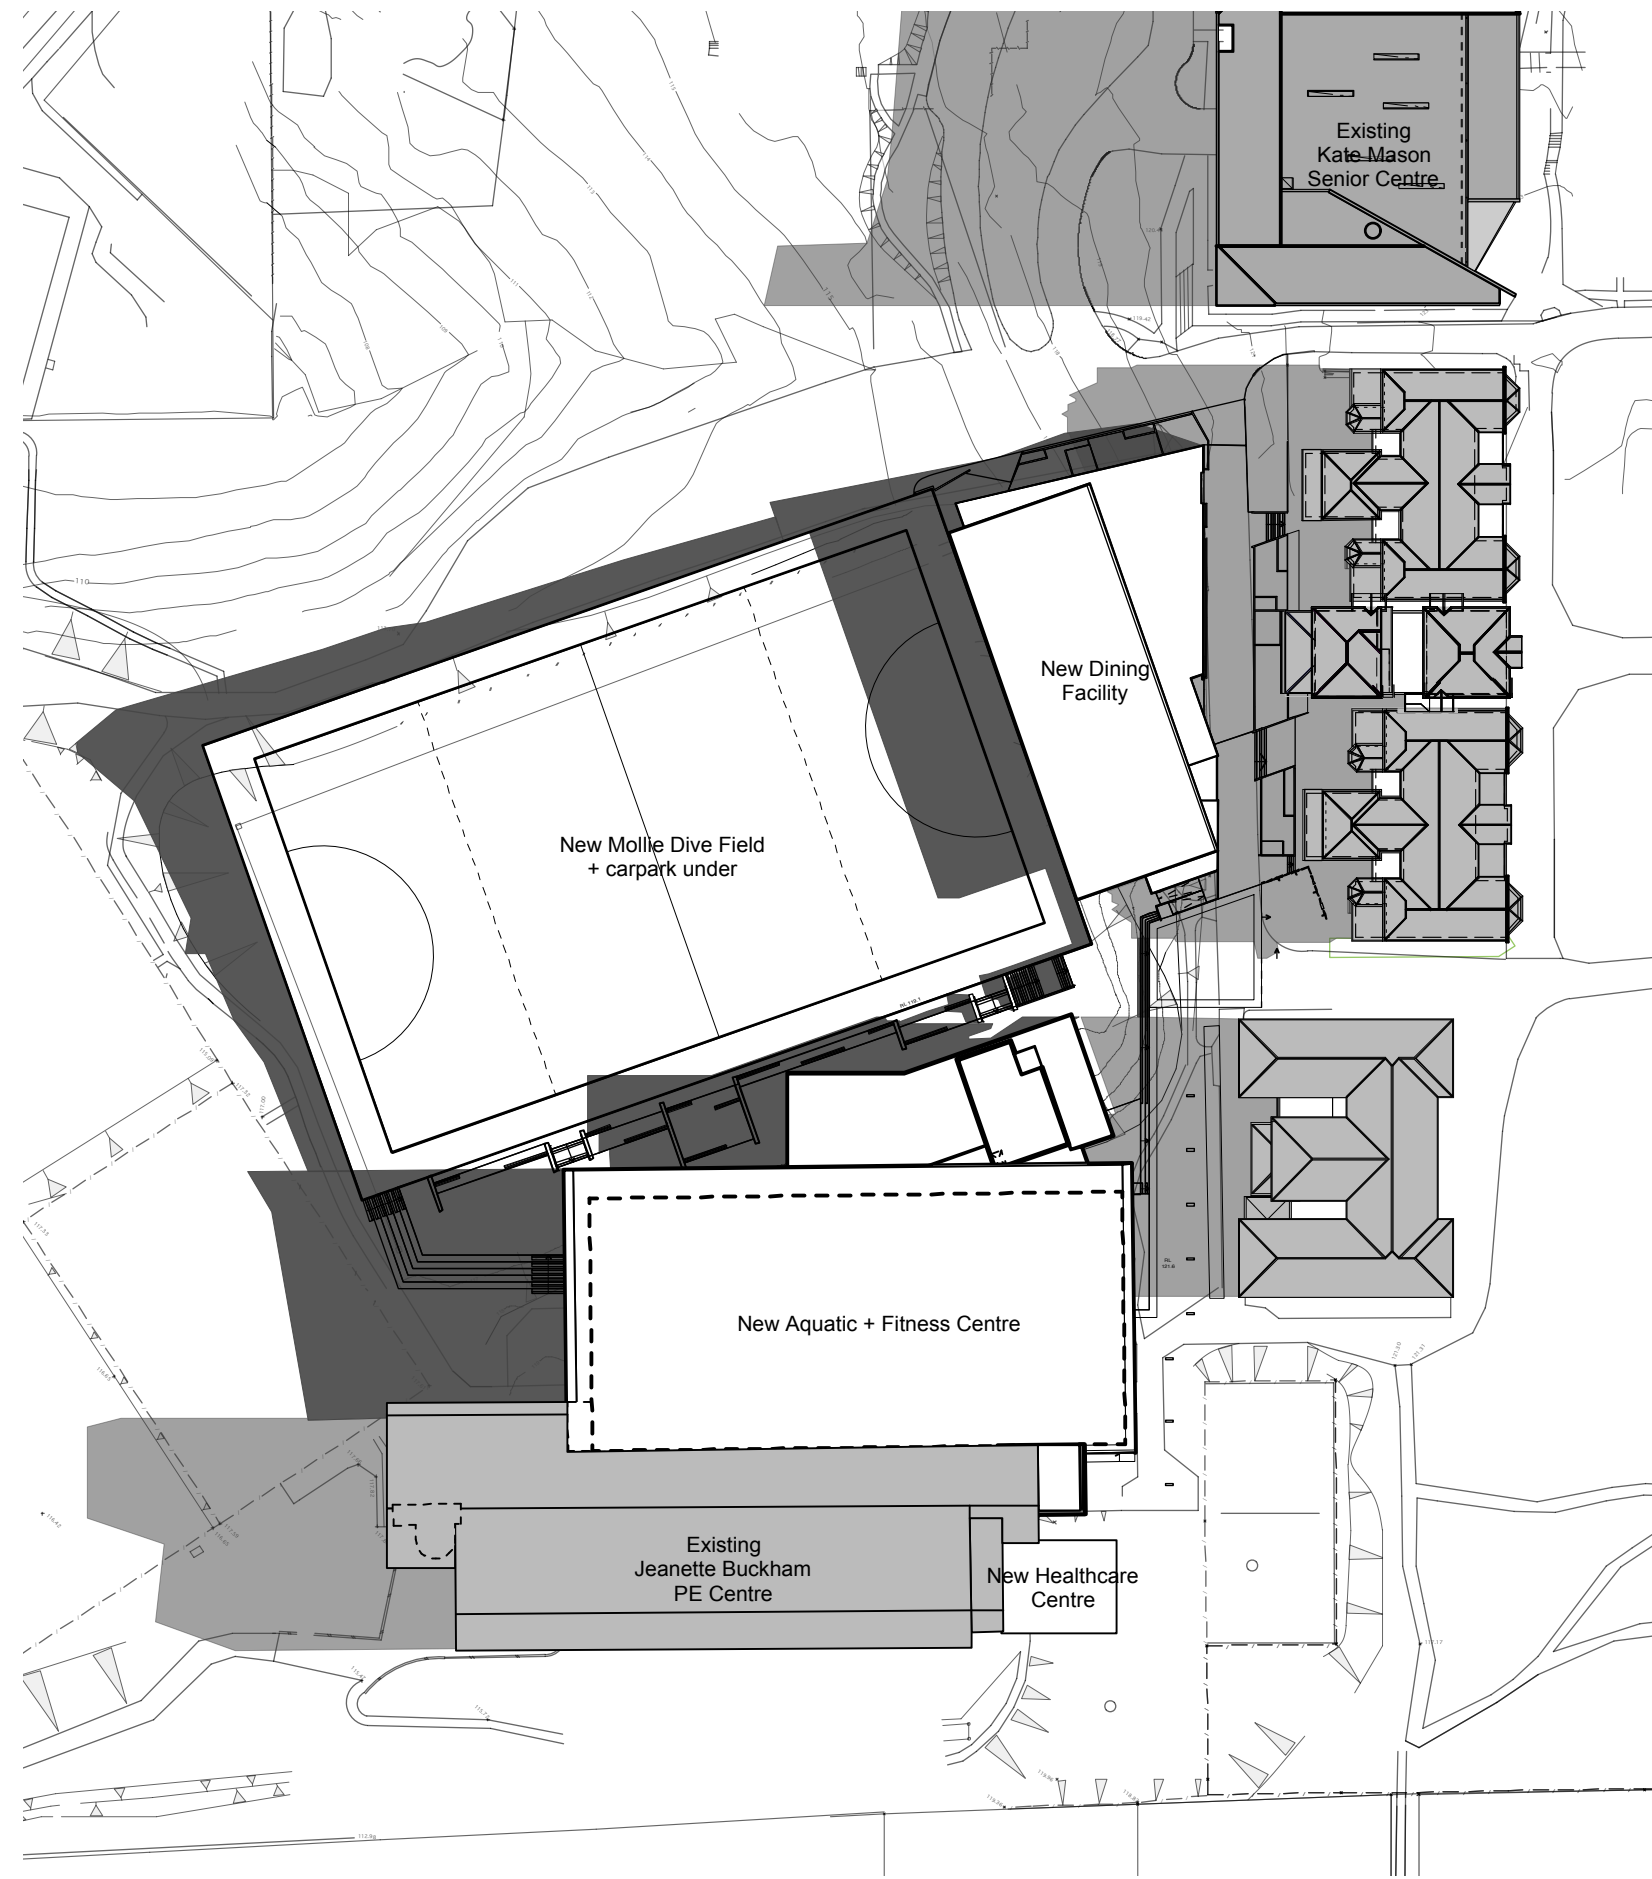

04 June 21st -9:00am
Shadow Diagram Study
Scale 1 : 1000

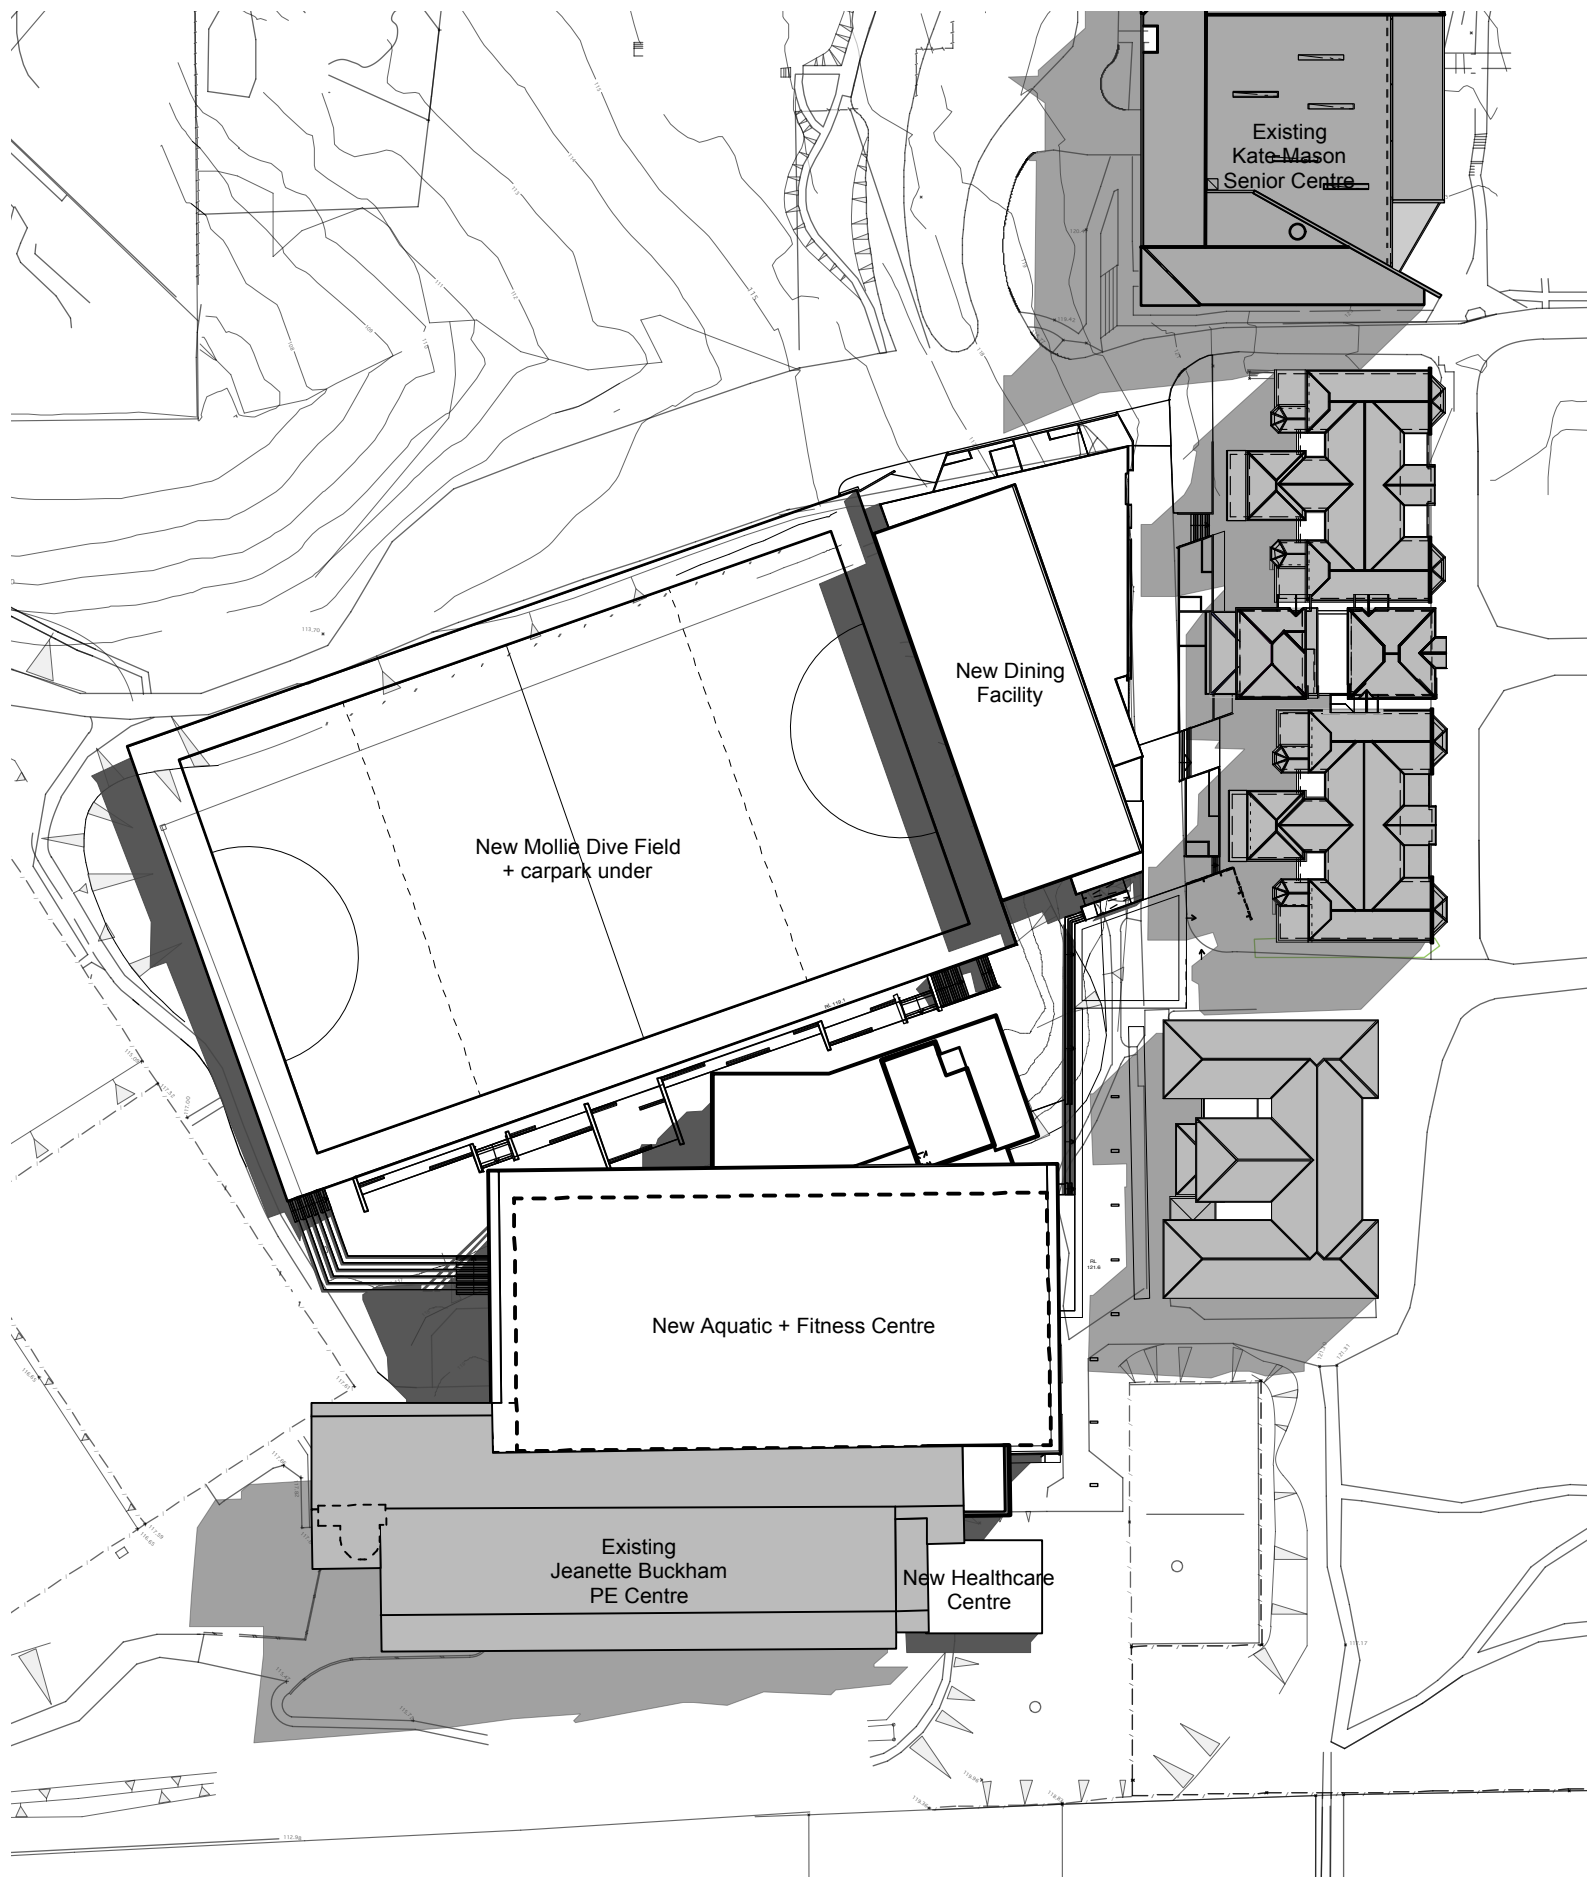

05 June 21st -12:00pm
Shadow Diagram Study
Scale 1 : 1000

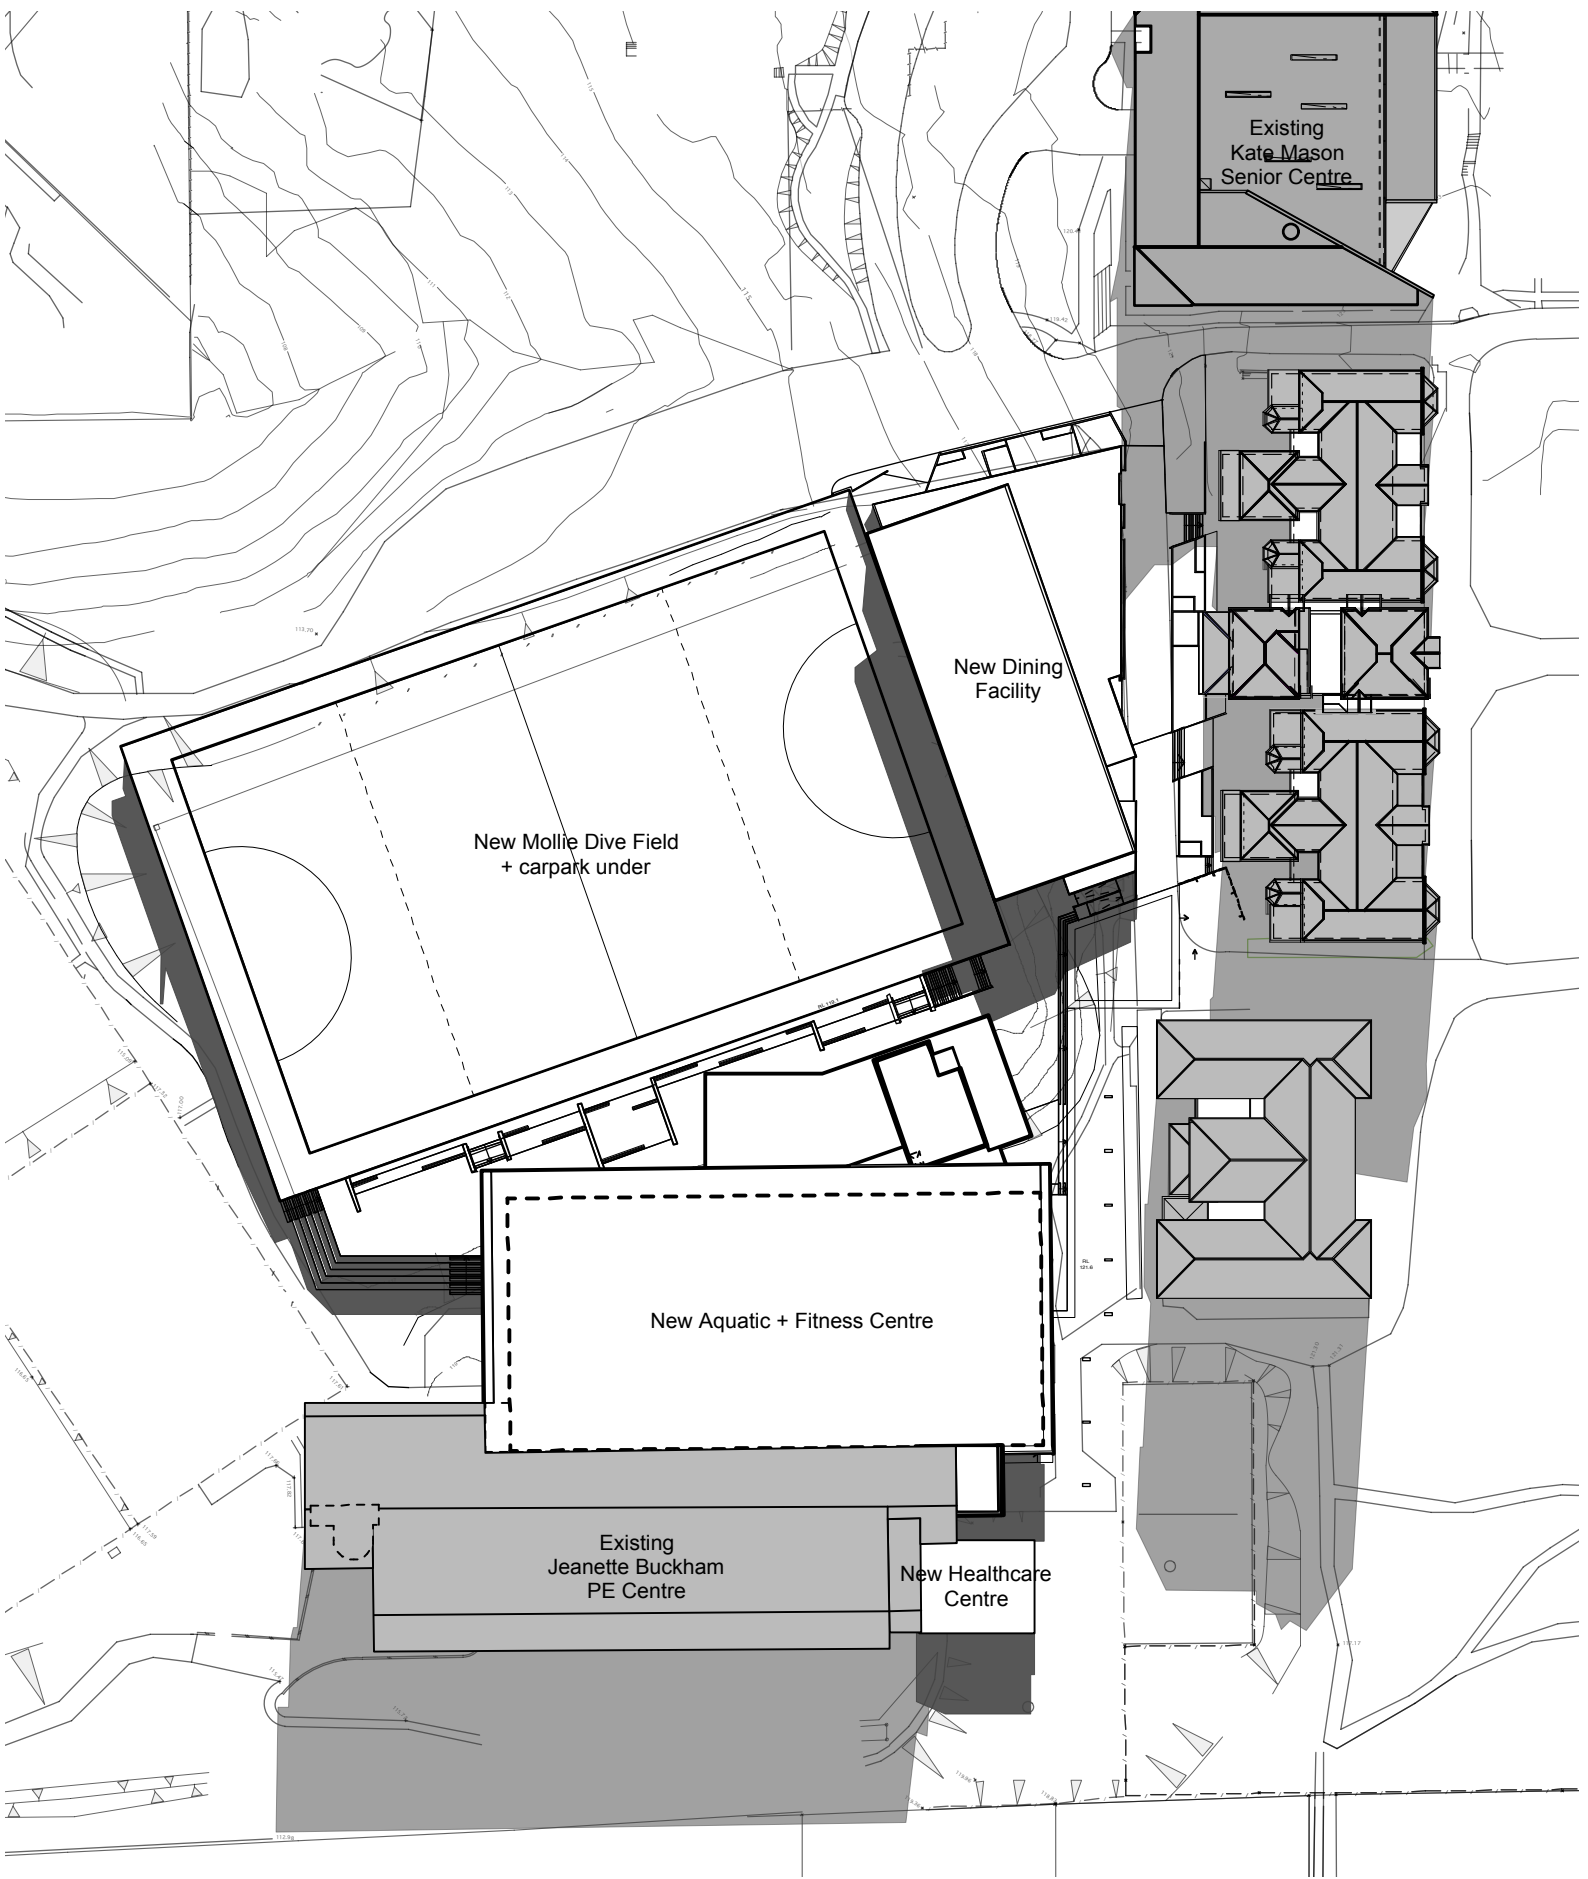

06 June 21st -3:00pm
Shadow Diagram Study
Scale 1 : 1000

B 5/11/12 Amended issue for DA
A /12 Issue for DA
ISSUE DATE REVISION

0 mm 50 mm 100

DO NOT SCALE FROM DRAWING. USE FIGURED DIMENSIONS ONLY. CHECK ALL DIMENSIONS ON SITE BEFORE ANY MANUFACTURE OR CONSTRUCTION.

pmdl
ARCHITECTURE
INTERIOR
MATERIALS

www.pmdl.com.au

PMDL Architecture + Design Pty Ltd
Andrew Pender 0117 David Morris 0455
Peter Gossard 0134 Scott Lamb 0745
Sydney
Melbourne
Phone: +61 2 8458 5500
Hong Kong
Phone: +852 2 2836 6992

PROJECT PLC Masterplan Phase 2					
CLIENT Pymble Ladies' College					
DRAWN BY Stage 2-4 Site Shadow Diagrams - Solstices					
CLIENT REF & CONTACT Avon Road, Pymble					
DATE Jan 2012	DRAWN SC	PROJECT#	DWG#	REVISION	
SCALE 1:1000	CHRD	2126	DA008	B	