


B	8/8/12	Access road from Avon Road amended
A	6/8/12	Overflow Parking omitted
ISSUE	DATE	REVISION

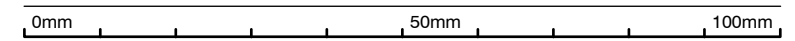

DO NOT SCALE FROM DRAWING. USE FIGURED DIMENSIONS ONLY.  
CHECK ALL DIMENSIONS ON SITE BEFORE MANUFACTURE OR CONSTRUCTION.

**pmdl**

ARCHITECTURE  
INTERIORS  
MASTERPLANNING

www.pmdl.com.au



**PMDL Architecture + Design Pty Ltd**  
Andrew Pender 5317  
David Morris 5865  
Peter Doddrell 5134

**Sydney**  
Phone: +61 2 8458 5500


**Melbourne**  
Phone: +61 3 9427 8885

**Hong Kong**  
Phone: +852 2 2836 6992

PROJECT			PROJECT #	
PLC Aquatic Centre			2126	
CLIENT			DWG #	
Pymble Ladies College			A101	
DWG				
Parking numbers- Existing				
CLIENT REF & CONTACT		DATE	DRAWN	REVISION
Avon Rd, Pymble NSW		SCALE 1:2000	CHKD	
				B

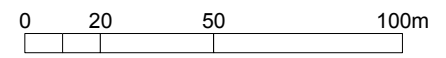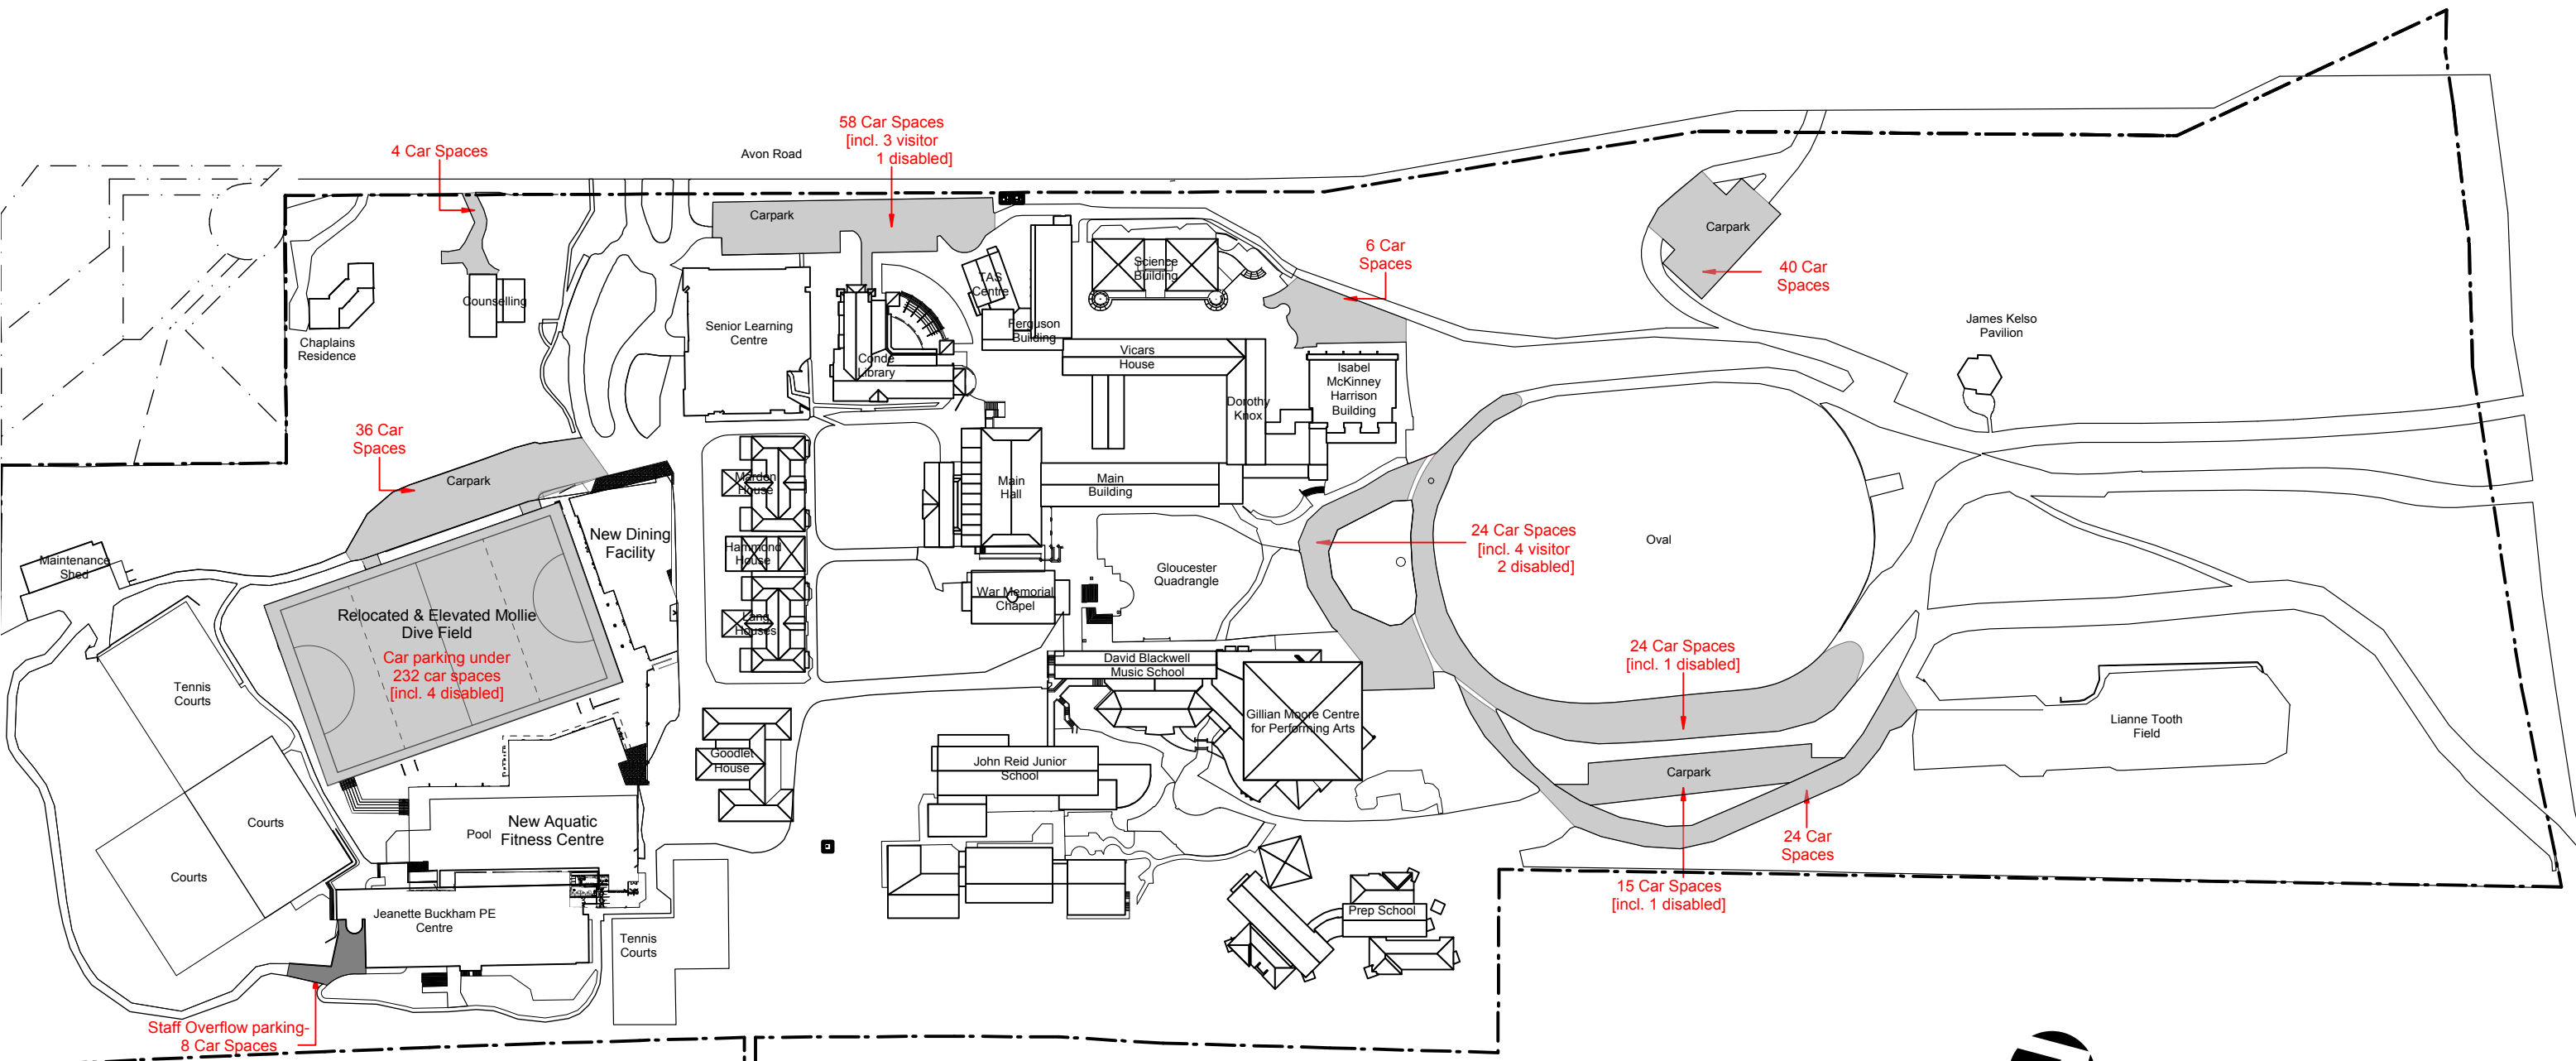

B	8/8/12	Access road from Avon Road amended
A	6/8/12	Overflow Parking omitted
ISSUE	DATE	REVISION

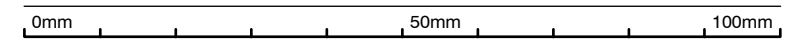

DO NOT SCALE FROM DRAWING. USE FIGURED DIMENSIONS ONLY.  
CHECK ALL DIMENSIONS ON SITE BEFORE MANUFACTURE OR CONSTRUCTION.

**pmdl**

ARCHITECTURE  
INTERIORS  
MASTERPLANNING

[www.pmdl.com.au](http://www.pmdl.com.au)

**PMDL Architecture + Design Pty Ltd**  
Andrew Pender 5317  
David Morris 5865  
Peter Doddrell 5134

**Sydney**  
Phone: +61 2 8458 5500  
**Melbourne**  
Phone: +61 3 9427 8885  
**Hong Kong**  
Phone: +852 2 2836 6992

PROJECT			PROJECT #		
PLC Aquatic Centre			2126		
CLIENT			DWG #		
Pymble Ladies College			A102		
DWG			A102		
Parking numbers- Proposed			A102		
CLIENT REF & CONTACT		DATE	DRAWN	REVISION	
Avon Rd, Pymble NSW		SCALE 1:2000	CHKD	B	