



BULK EARTHWORKS 500mm
BELOW DESIGN SURFACE

ROAD CENTRELINE
INDICATIVE ONLY

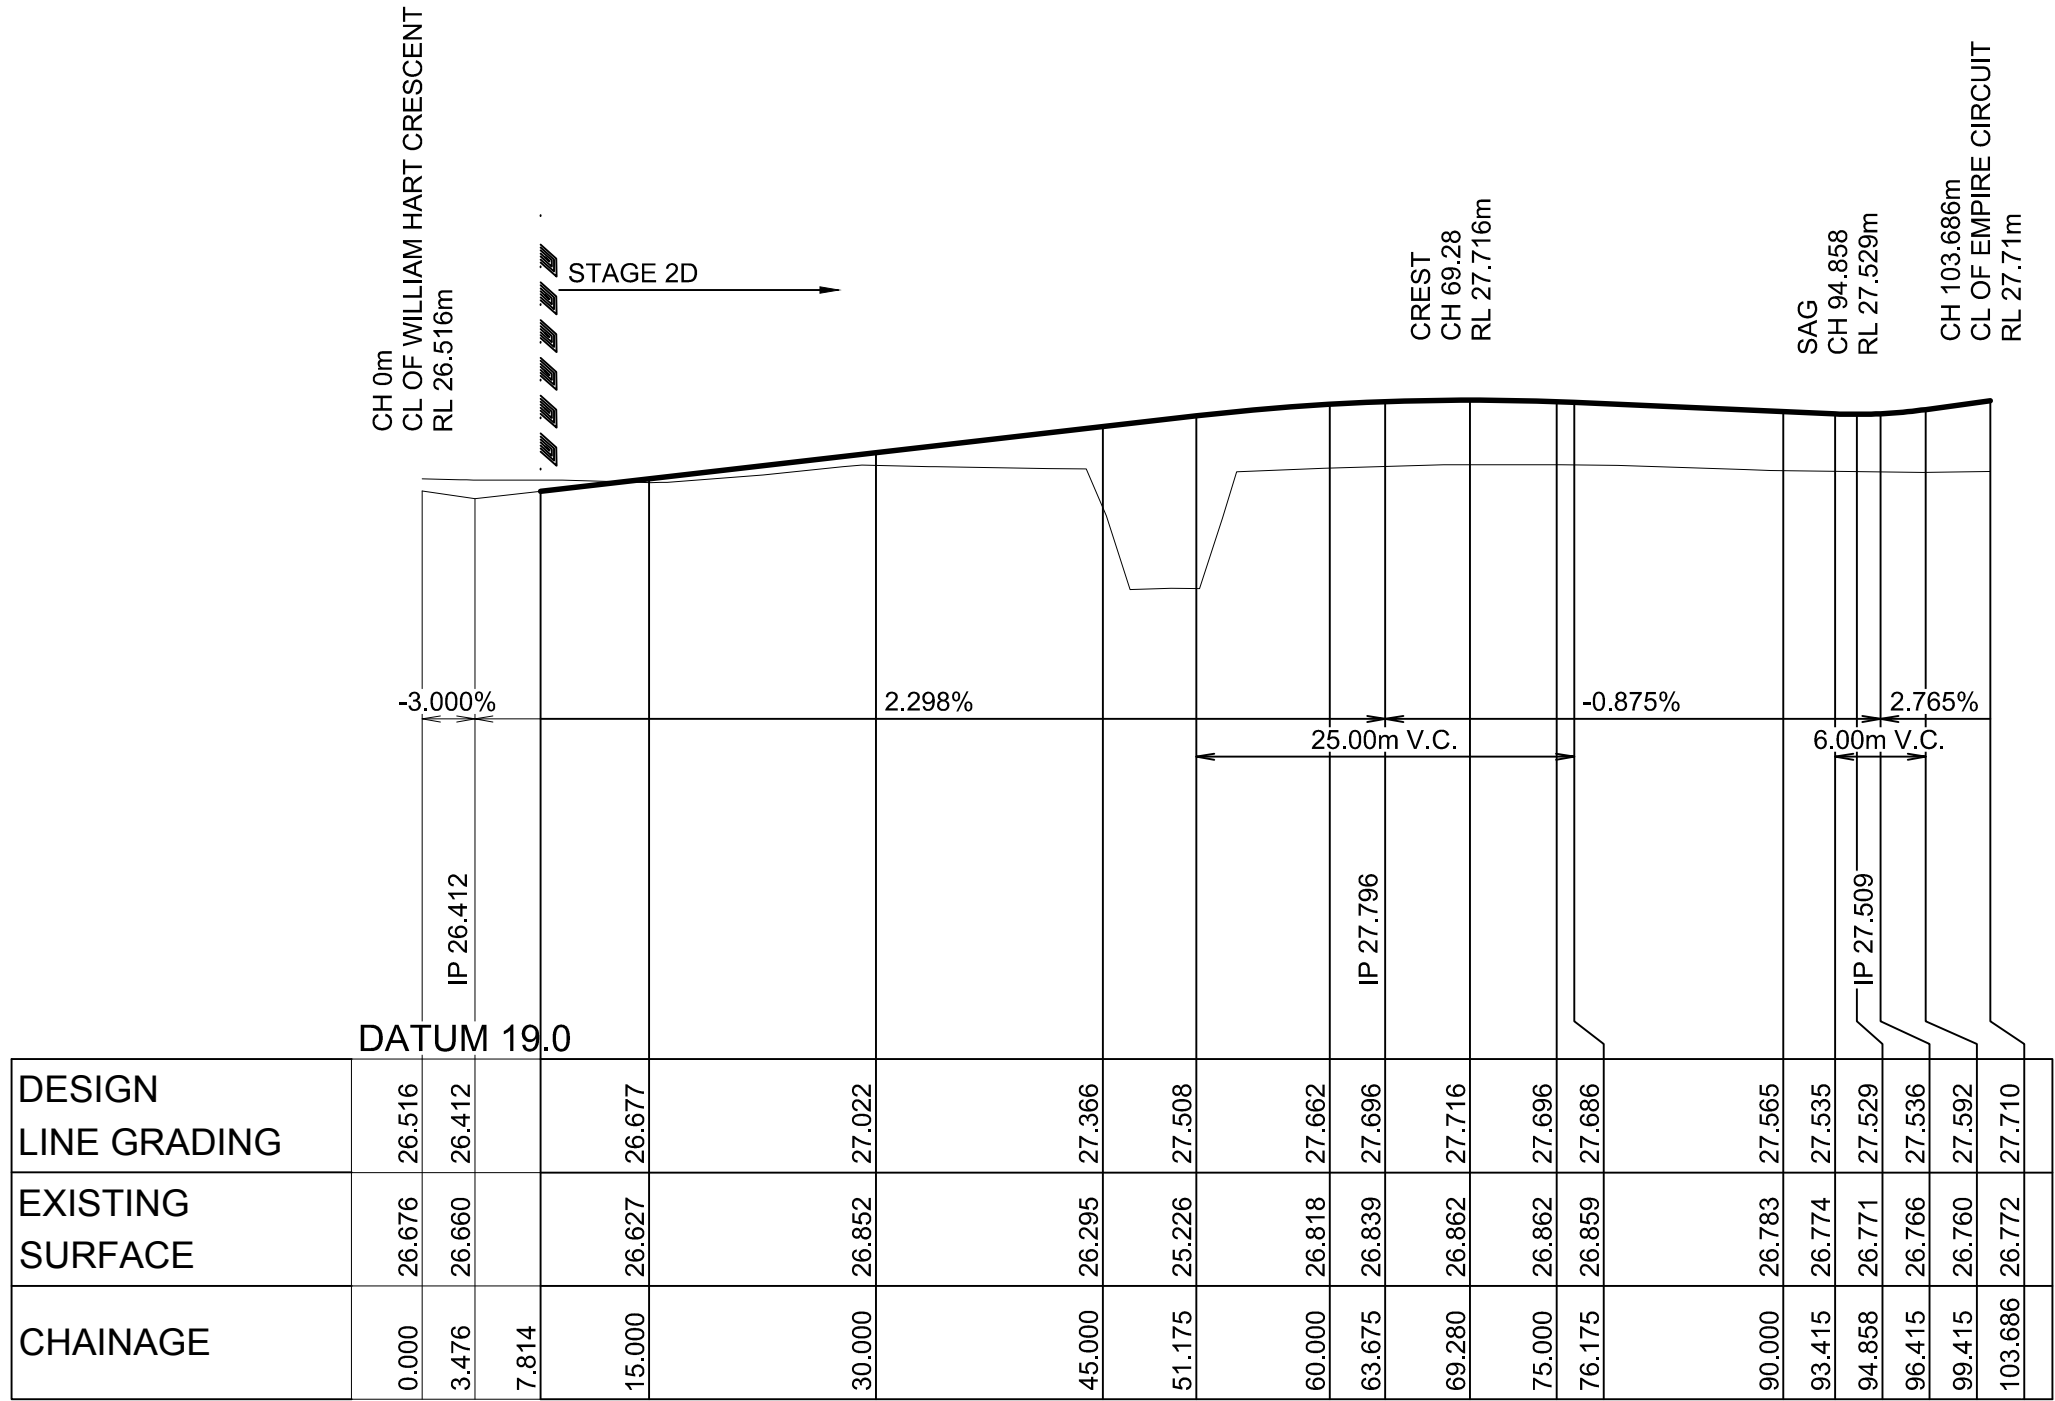




LONGITUDINAL SECTION SIMMONS LANE

HORIZONTAL SCALE 1:500
VERTICAL SCALE 1:100

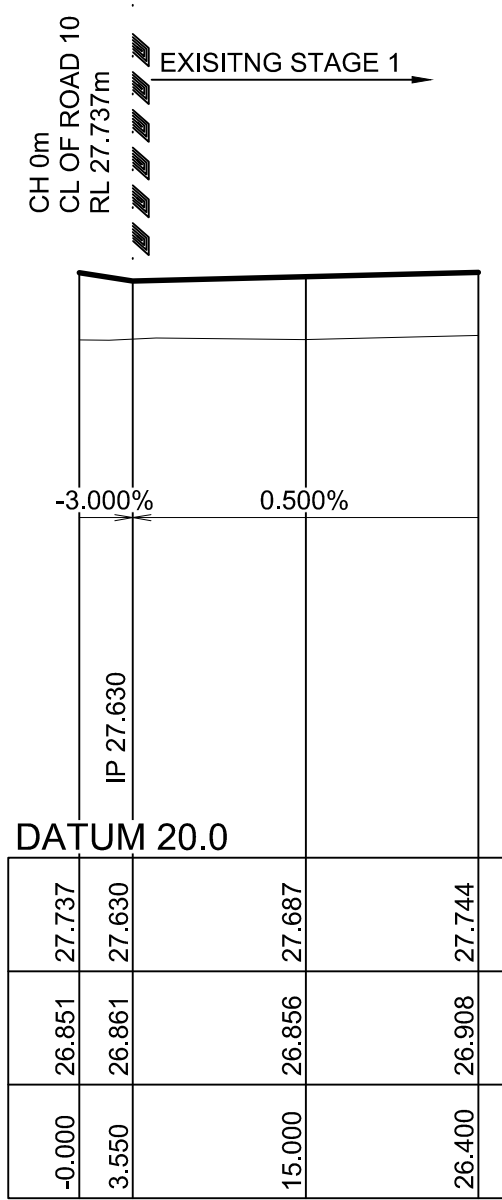


LONGITUDINAL SECTION CLEVELAND LANE

HORIZONTAL SCALE 1:500
VERTICAL SCALE 1:100

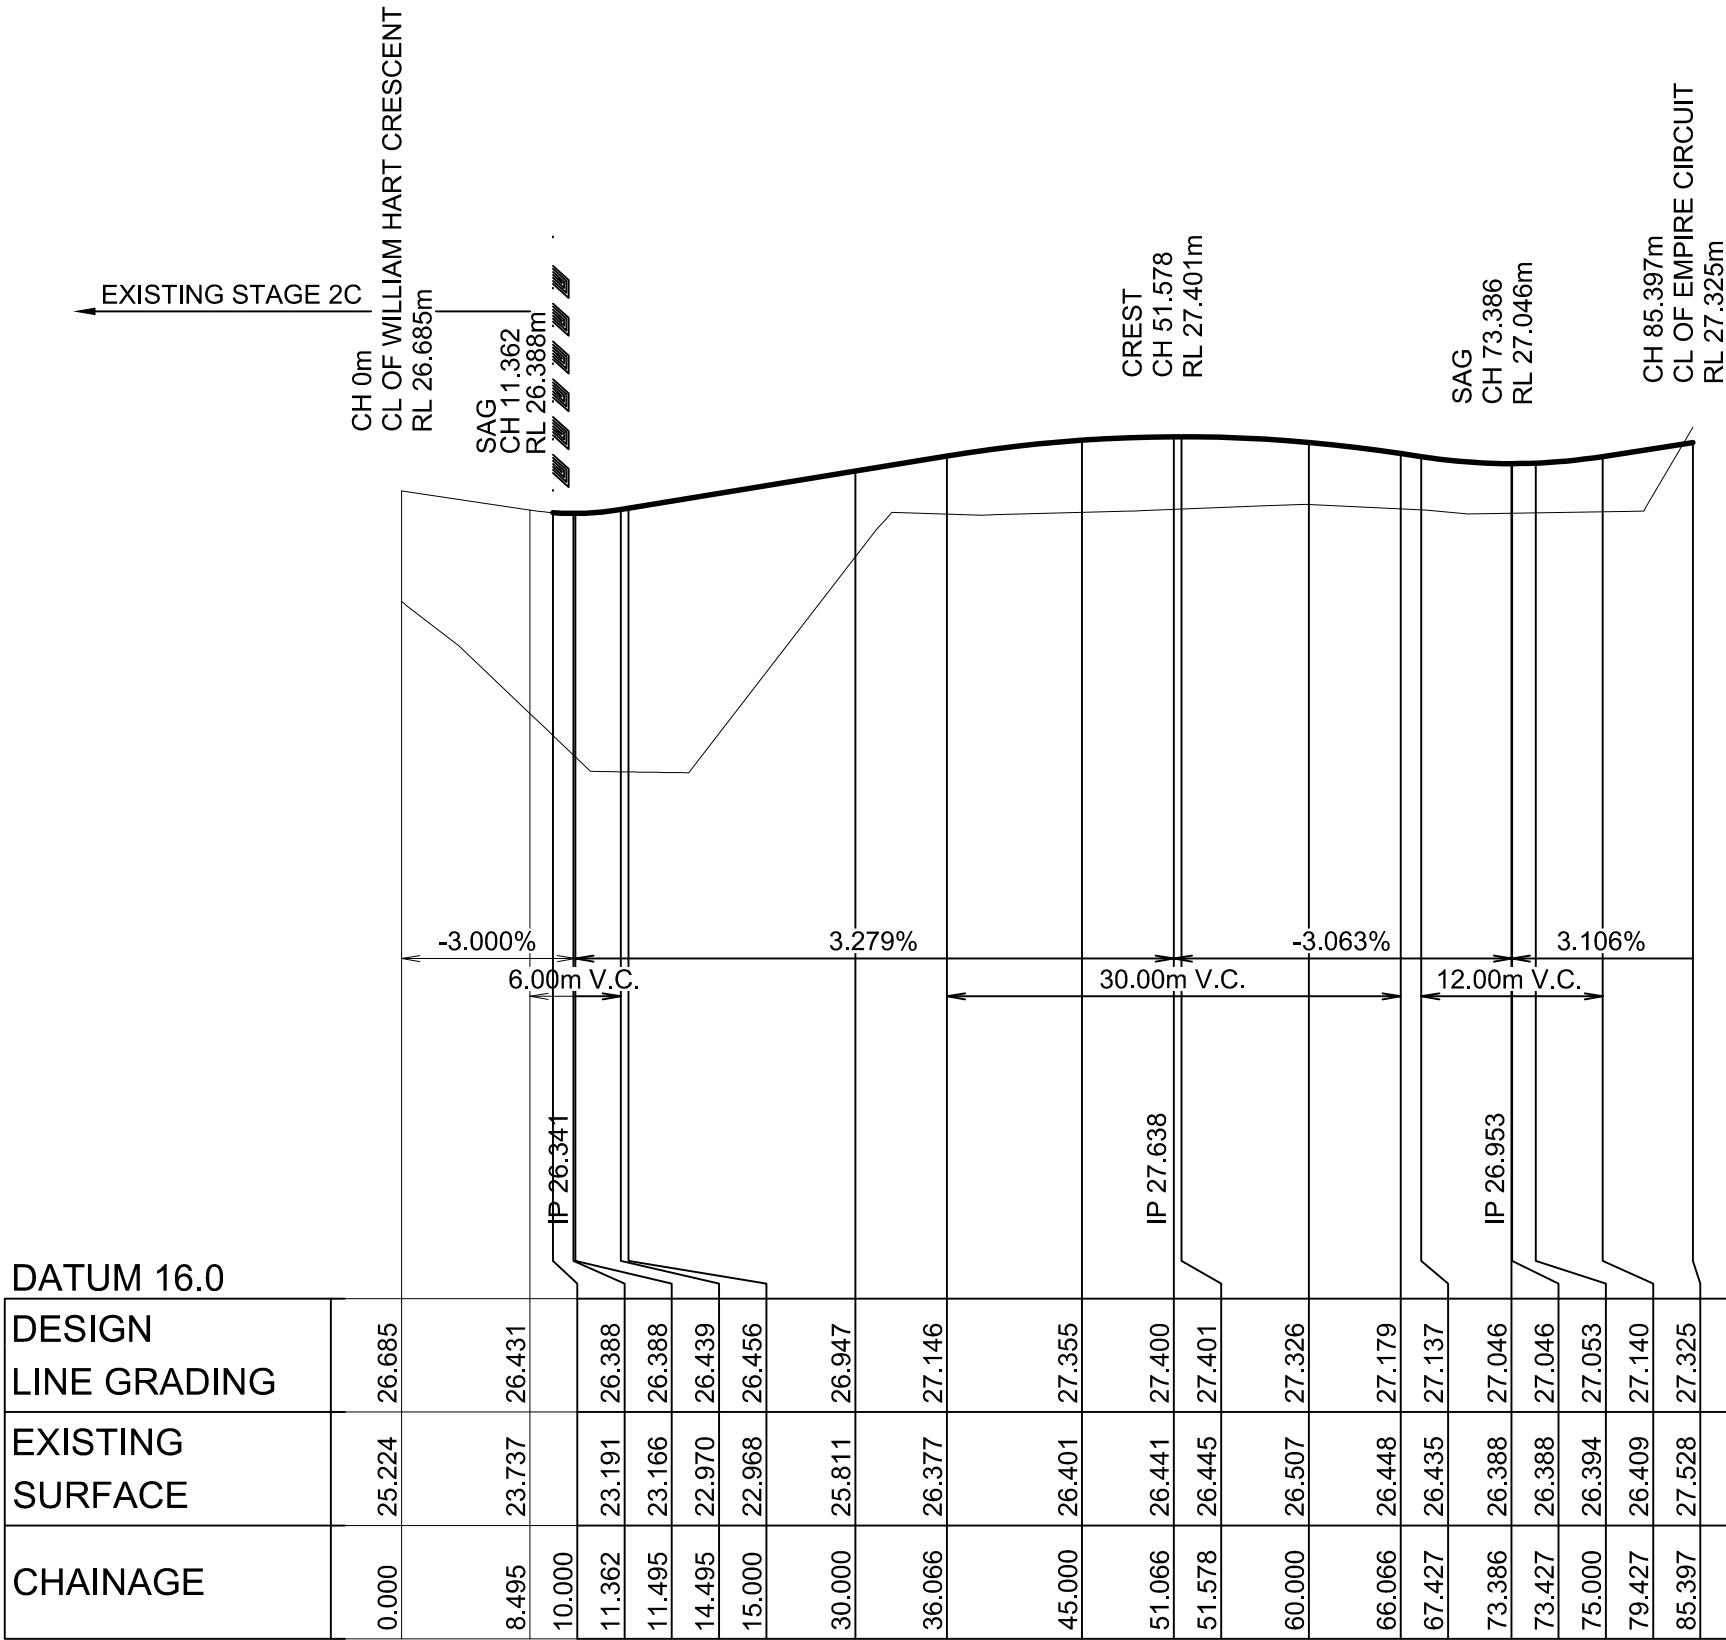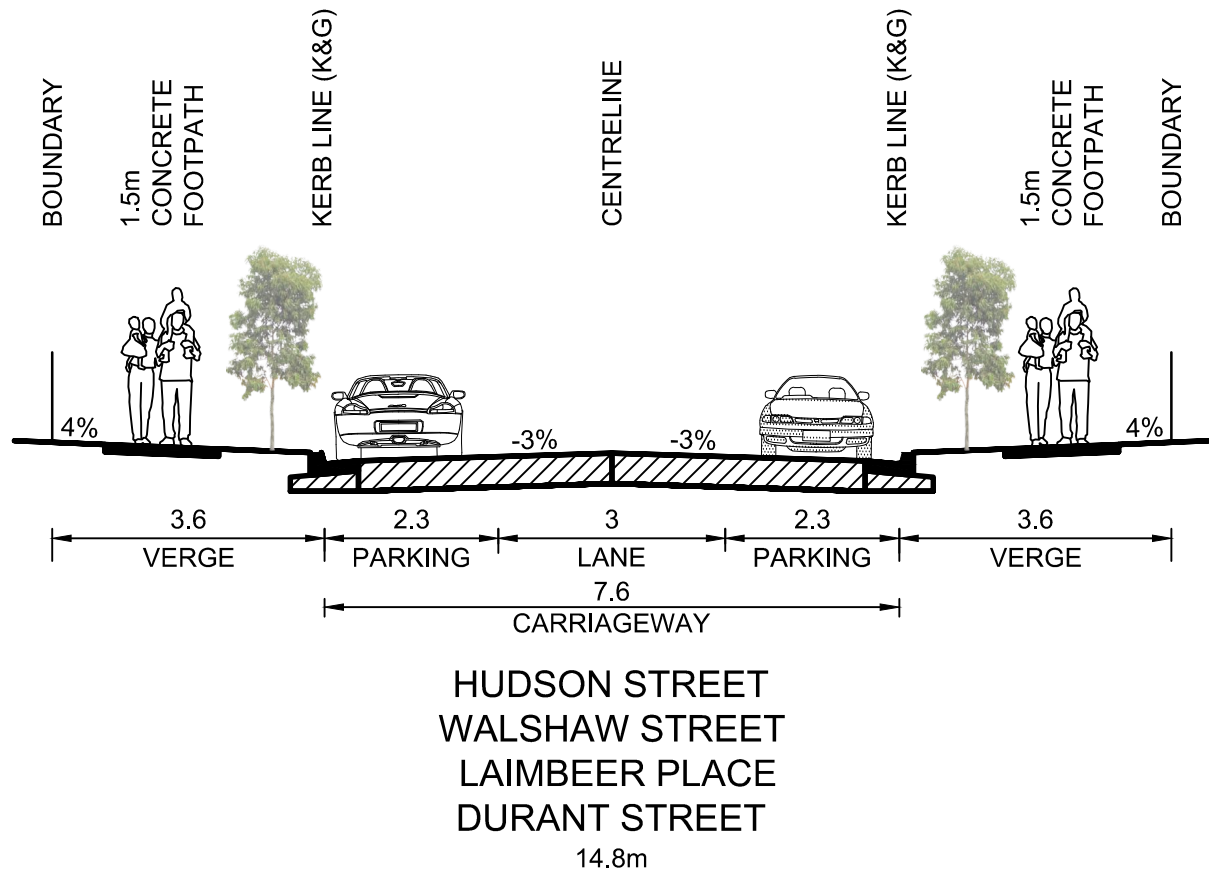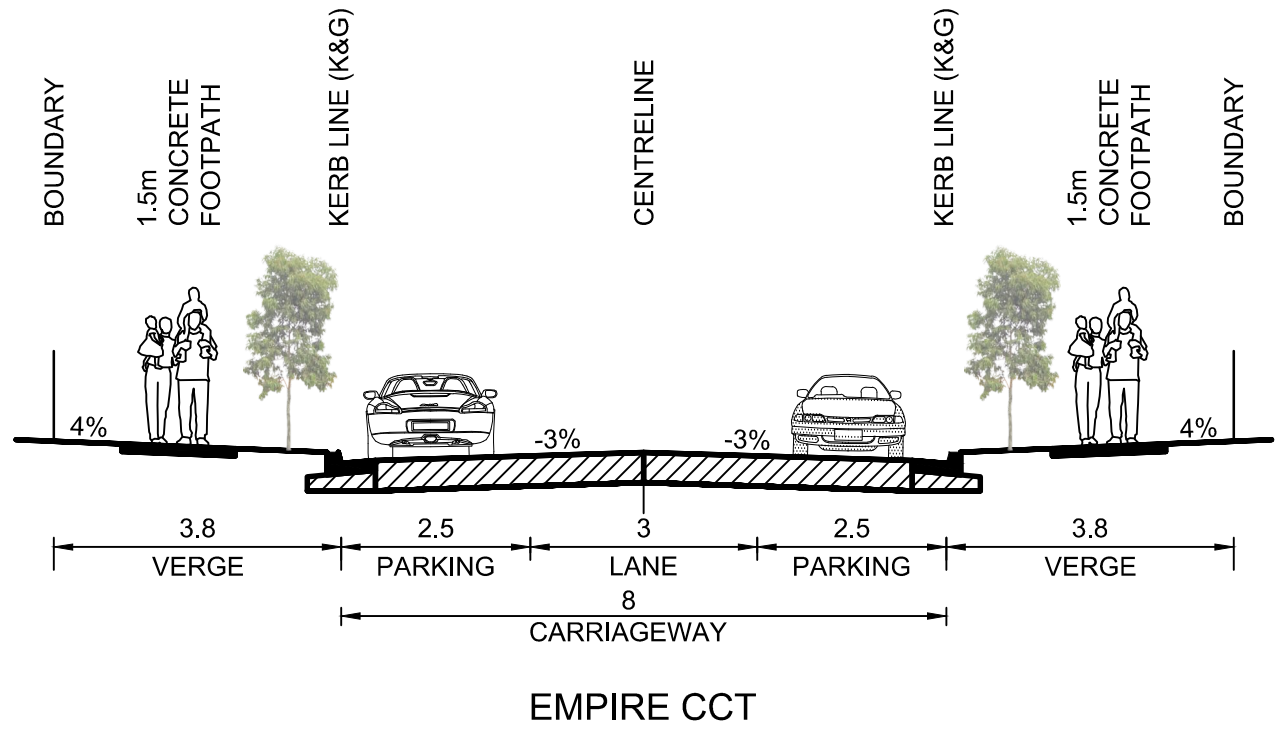




LONGITUDINAL SECTION HUDSON STREET

HORIZONTAL SCALE 1:500
VERTICAL SCALE 1:100

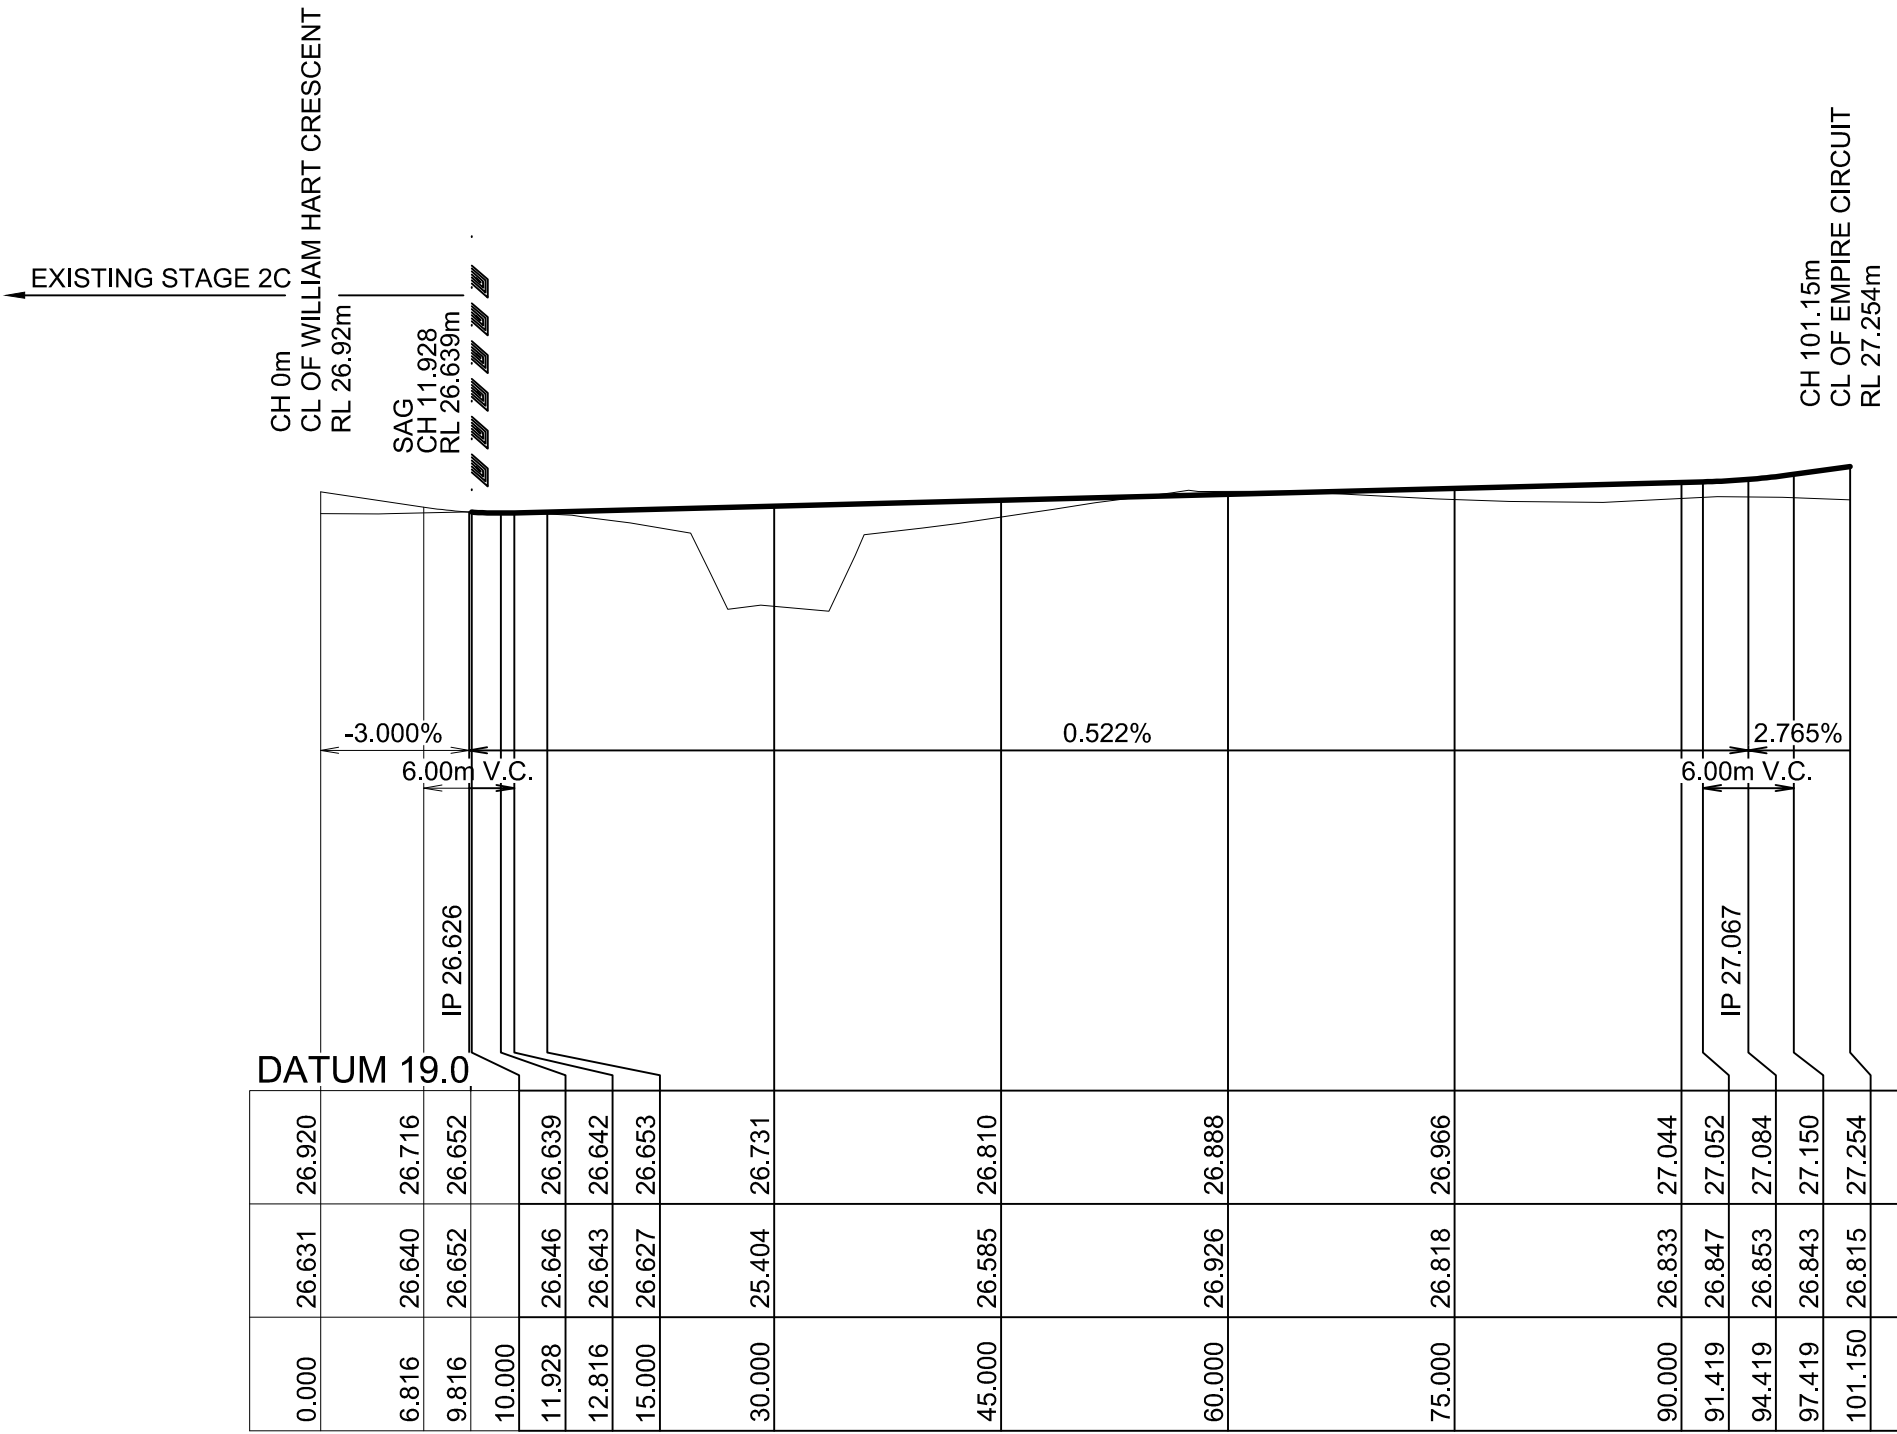

LONGITUDINAL SECTION DURANT STREET

HORIZONTAL SCALE 1:500
VERTICAL SCALE 1:100

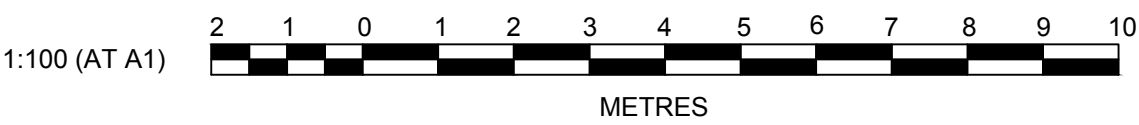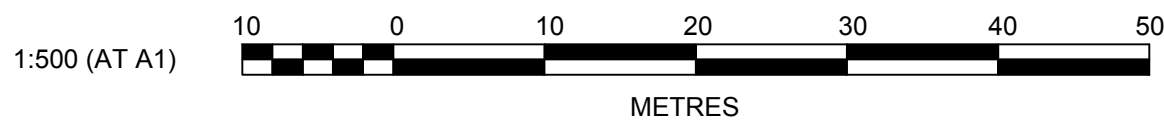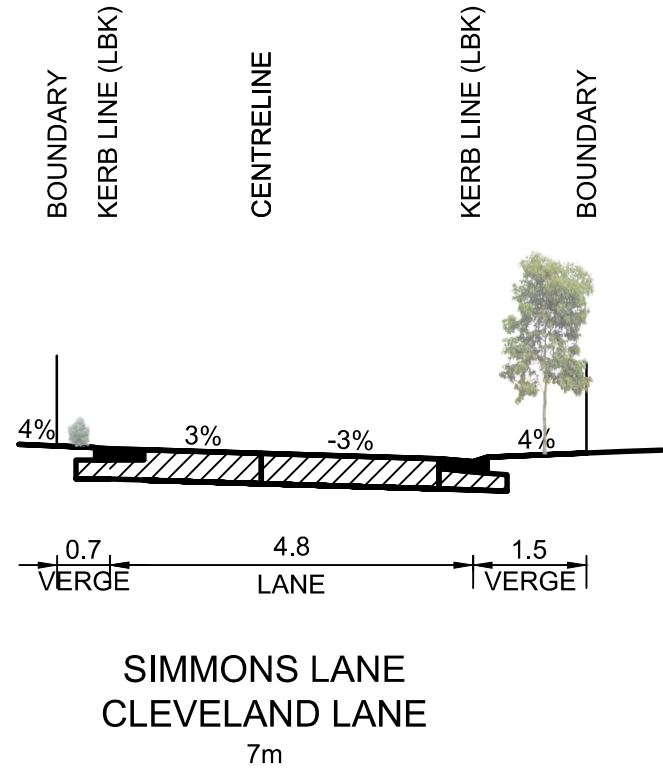

A	ISSUED FOR DEVELOPMENT APPLICATION	DJH	LVD	KN	MS
	AMENDMENT	DES	DRN	CKD	APR
					DATE

J. WYNDHAM PRINCE CONSULTING CIVIL INFRASTRUCTURE ENGINEERS & PROJECT MANAGERS

PO Box 4366 PENRITH WESTFIELD NSW 2750
P 02 4720 3300 F 02 4721 7638 W www.jwprince.com.au E jwp@jwprince.com.au

AZIMUTH: MGA
DATUM: AHD
ORIGIN:

CLIENT:



THIS DRAWING MUST NOT BE USED FOR
CONSTRUCTION UNLESS SIGNED AS PART OF AN
APPROVED CONSTRUCTION CERTIFICATE.

STATE SIGNIFICANT DEVELOPMENT APPLICATION
NOT FOR CONSTRUCTION

NORTH PENRITH
STAGE 2D
ROAD TYPICALS
& LANEWAY SECTIONS

PLAN No:
9470/DA104
FILE No: 9470DA104
SHEET SIZE: A1 ORIGINAL