




NORTH PENRITH
STAGE 3B SUBDIVISION
STATE SIGNIFICANT DEVELOPMENT APPLICATION
PROPOSED SUBDIVISION AND ROADWORKS

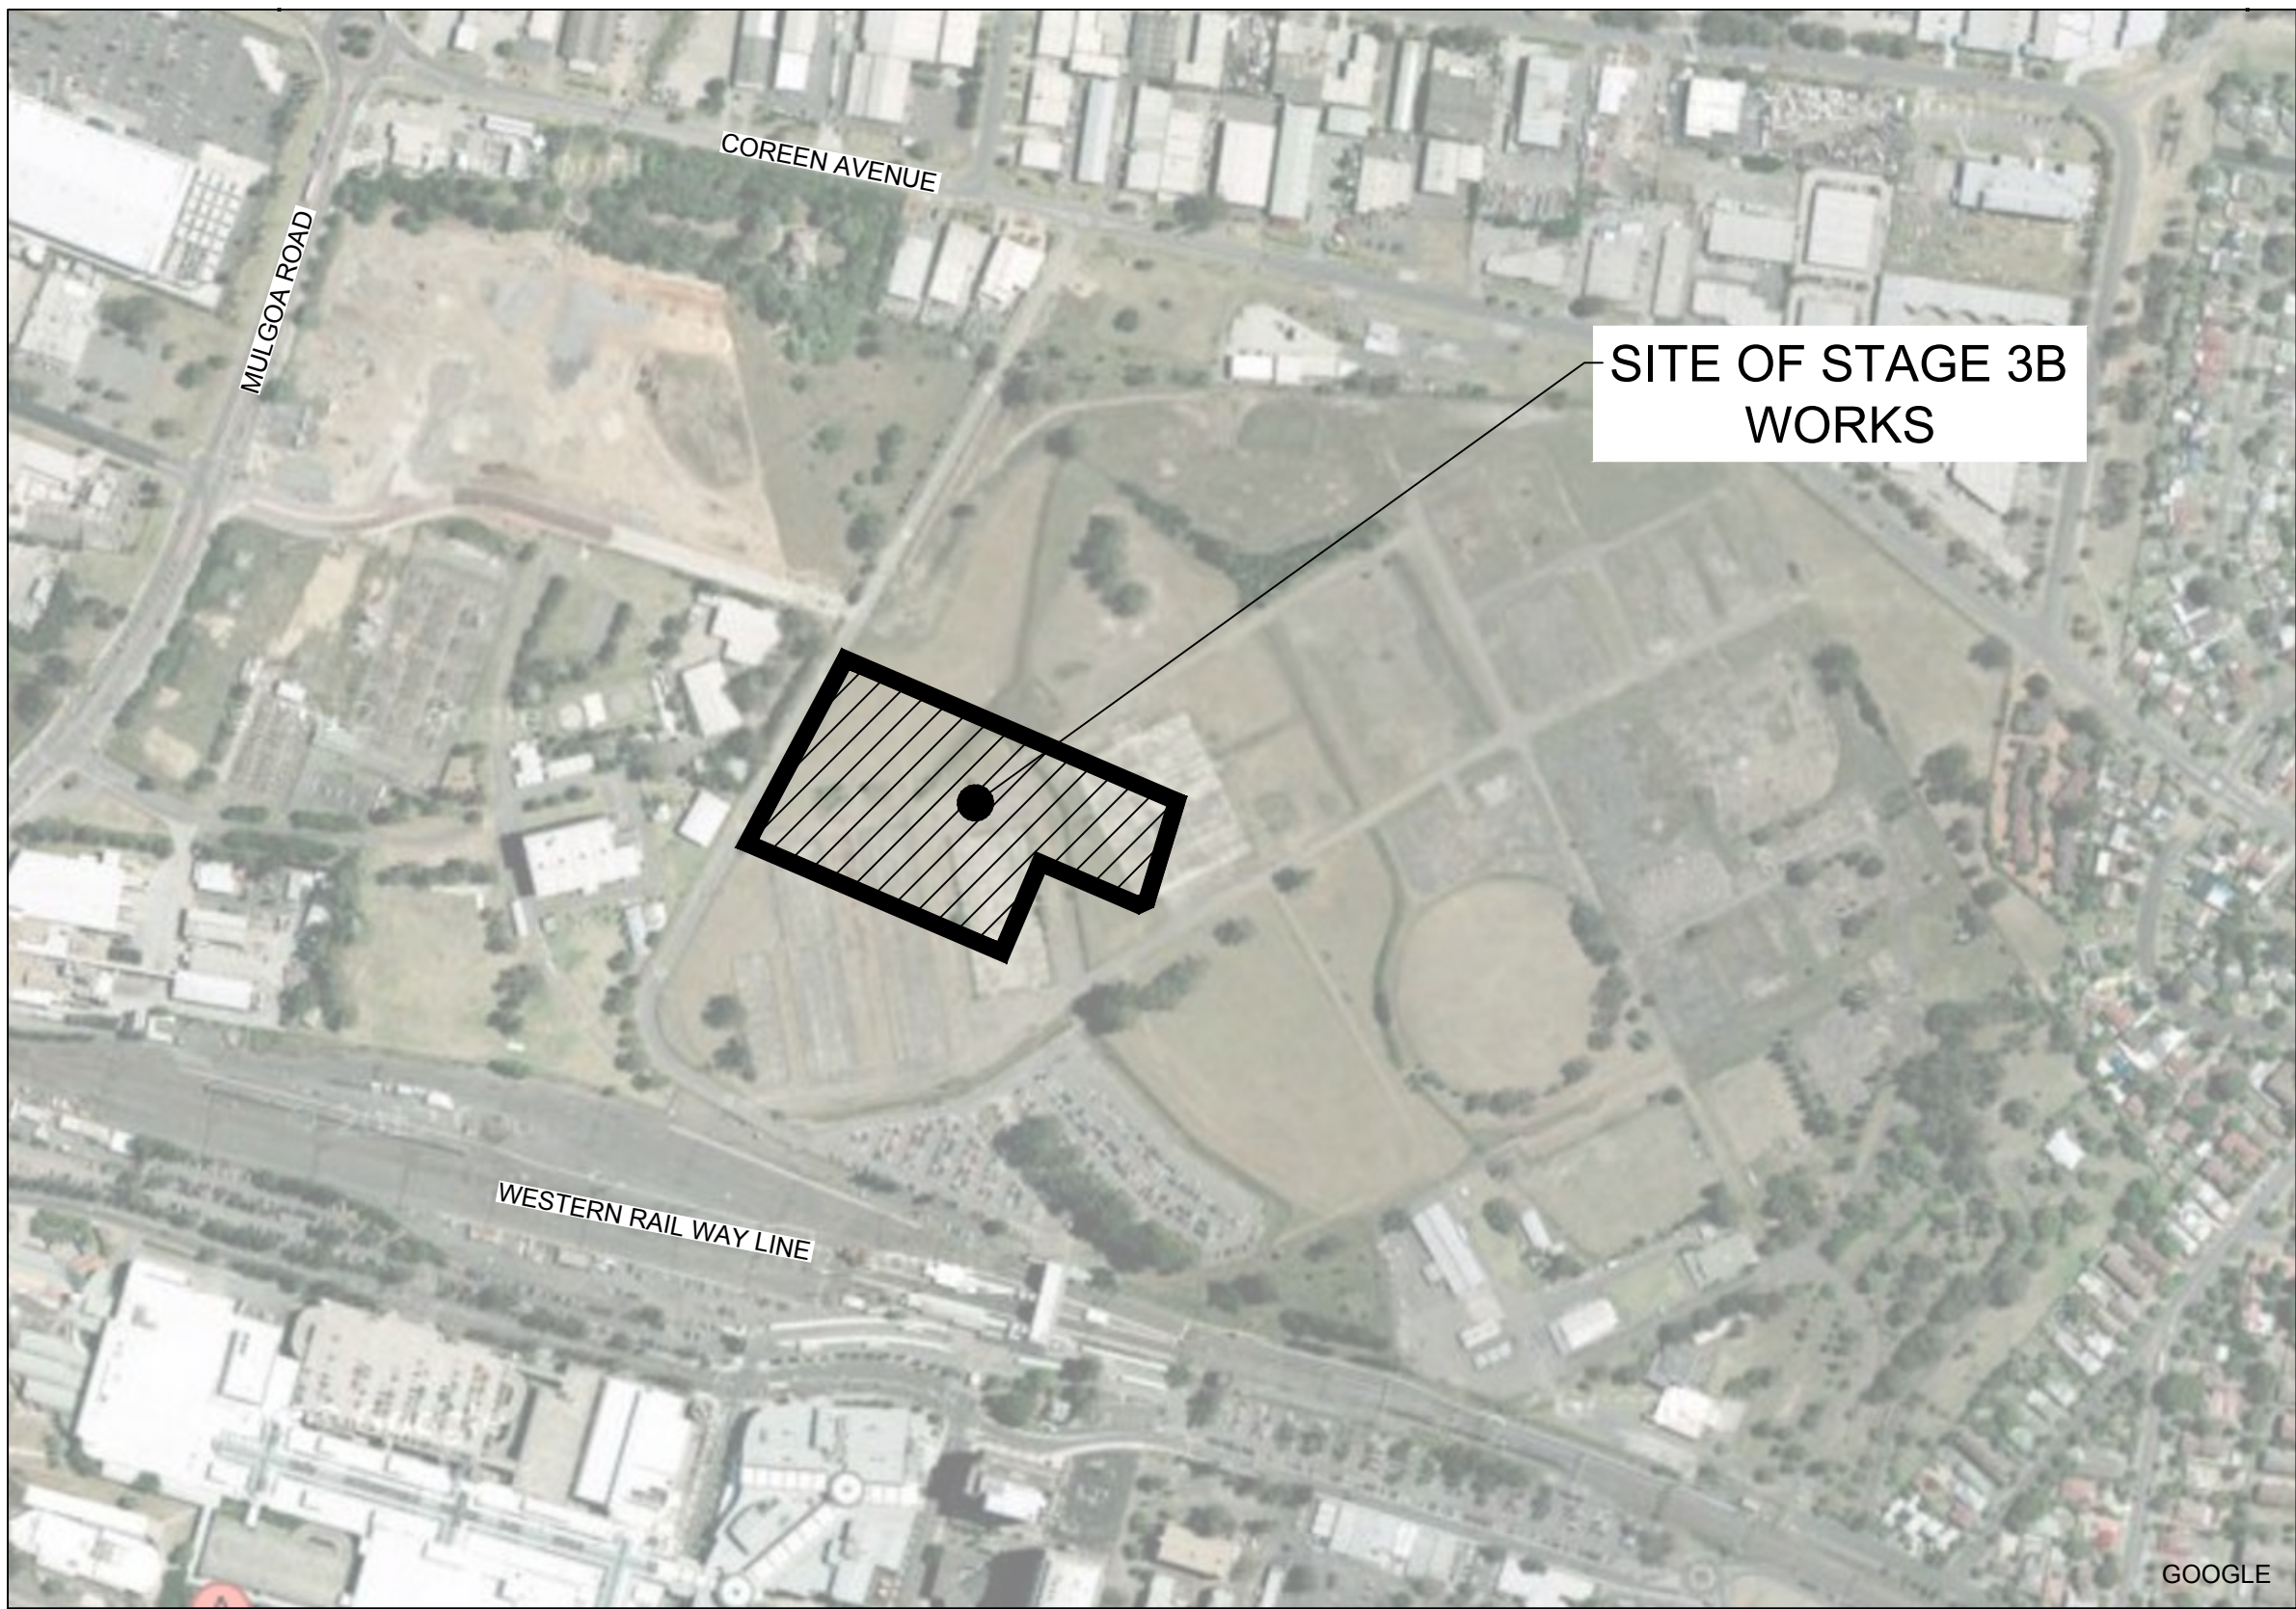

LOCALITY SKETCH

CIVIL PLAN INDEX	
PLAN NO.	PLAN NAME
9470/DA200	COVER SHEET & PLAN INDEX
9470/DA201	SITE LAYOUT PLAN & LEGEND
9470/DA202	ROAD LAYOUT
9470/DA203	DRAINAGE LAYOUT
9470/DA204	ROAD TYPICALS & LONGSECTIONS
9470/DA205	SOIL & WATER MANAGEMENT PLAN NOTES & DETAILS

Survey By:
CRAIG & RHODES PTY. LTD.
SURVEYORS PLANNERS CIVIL & STRUCTURAL ENGINEERS

ABN 77 050 209 991
Level 4, Suite 400
16-18 Cambridge St
EPPING NSW 2121
PO Box 233
EPPING NSW 1710

ACN 050 209 991
DX 4408 EPPING
Tel. 9869-1855
Fax. 9869-2341
reception@crhodes.com.au
www.craigandrhodes.com.au

Surveyed On: 05/06/12 Job Number: 072-10

Prepared By:
J. WYNDHAM PRINCE
**CONSULTING CIVIL INFRASTRUCTURE ENGINEERS
& PROJECT MANAGERS**
PO Box 4366 PENRITH WESTFIELD NSW 2750
P 02 4720 3300 **F** 02 4721 7638
W www.jwprince.com.au
E jwp@jwprince.com.au

STATE SIGNIFICANT DEVELOPMENT APPLICATION
NOT FOR CONSTRUCTION

PLAN No. **9470/DA200** **A**
FILE No. 9470DA200