


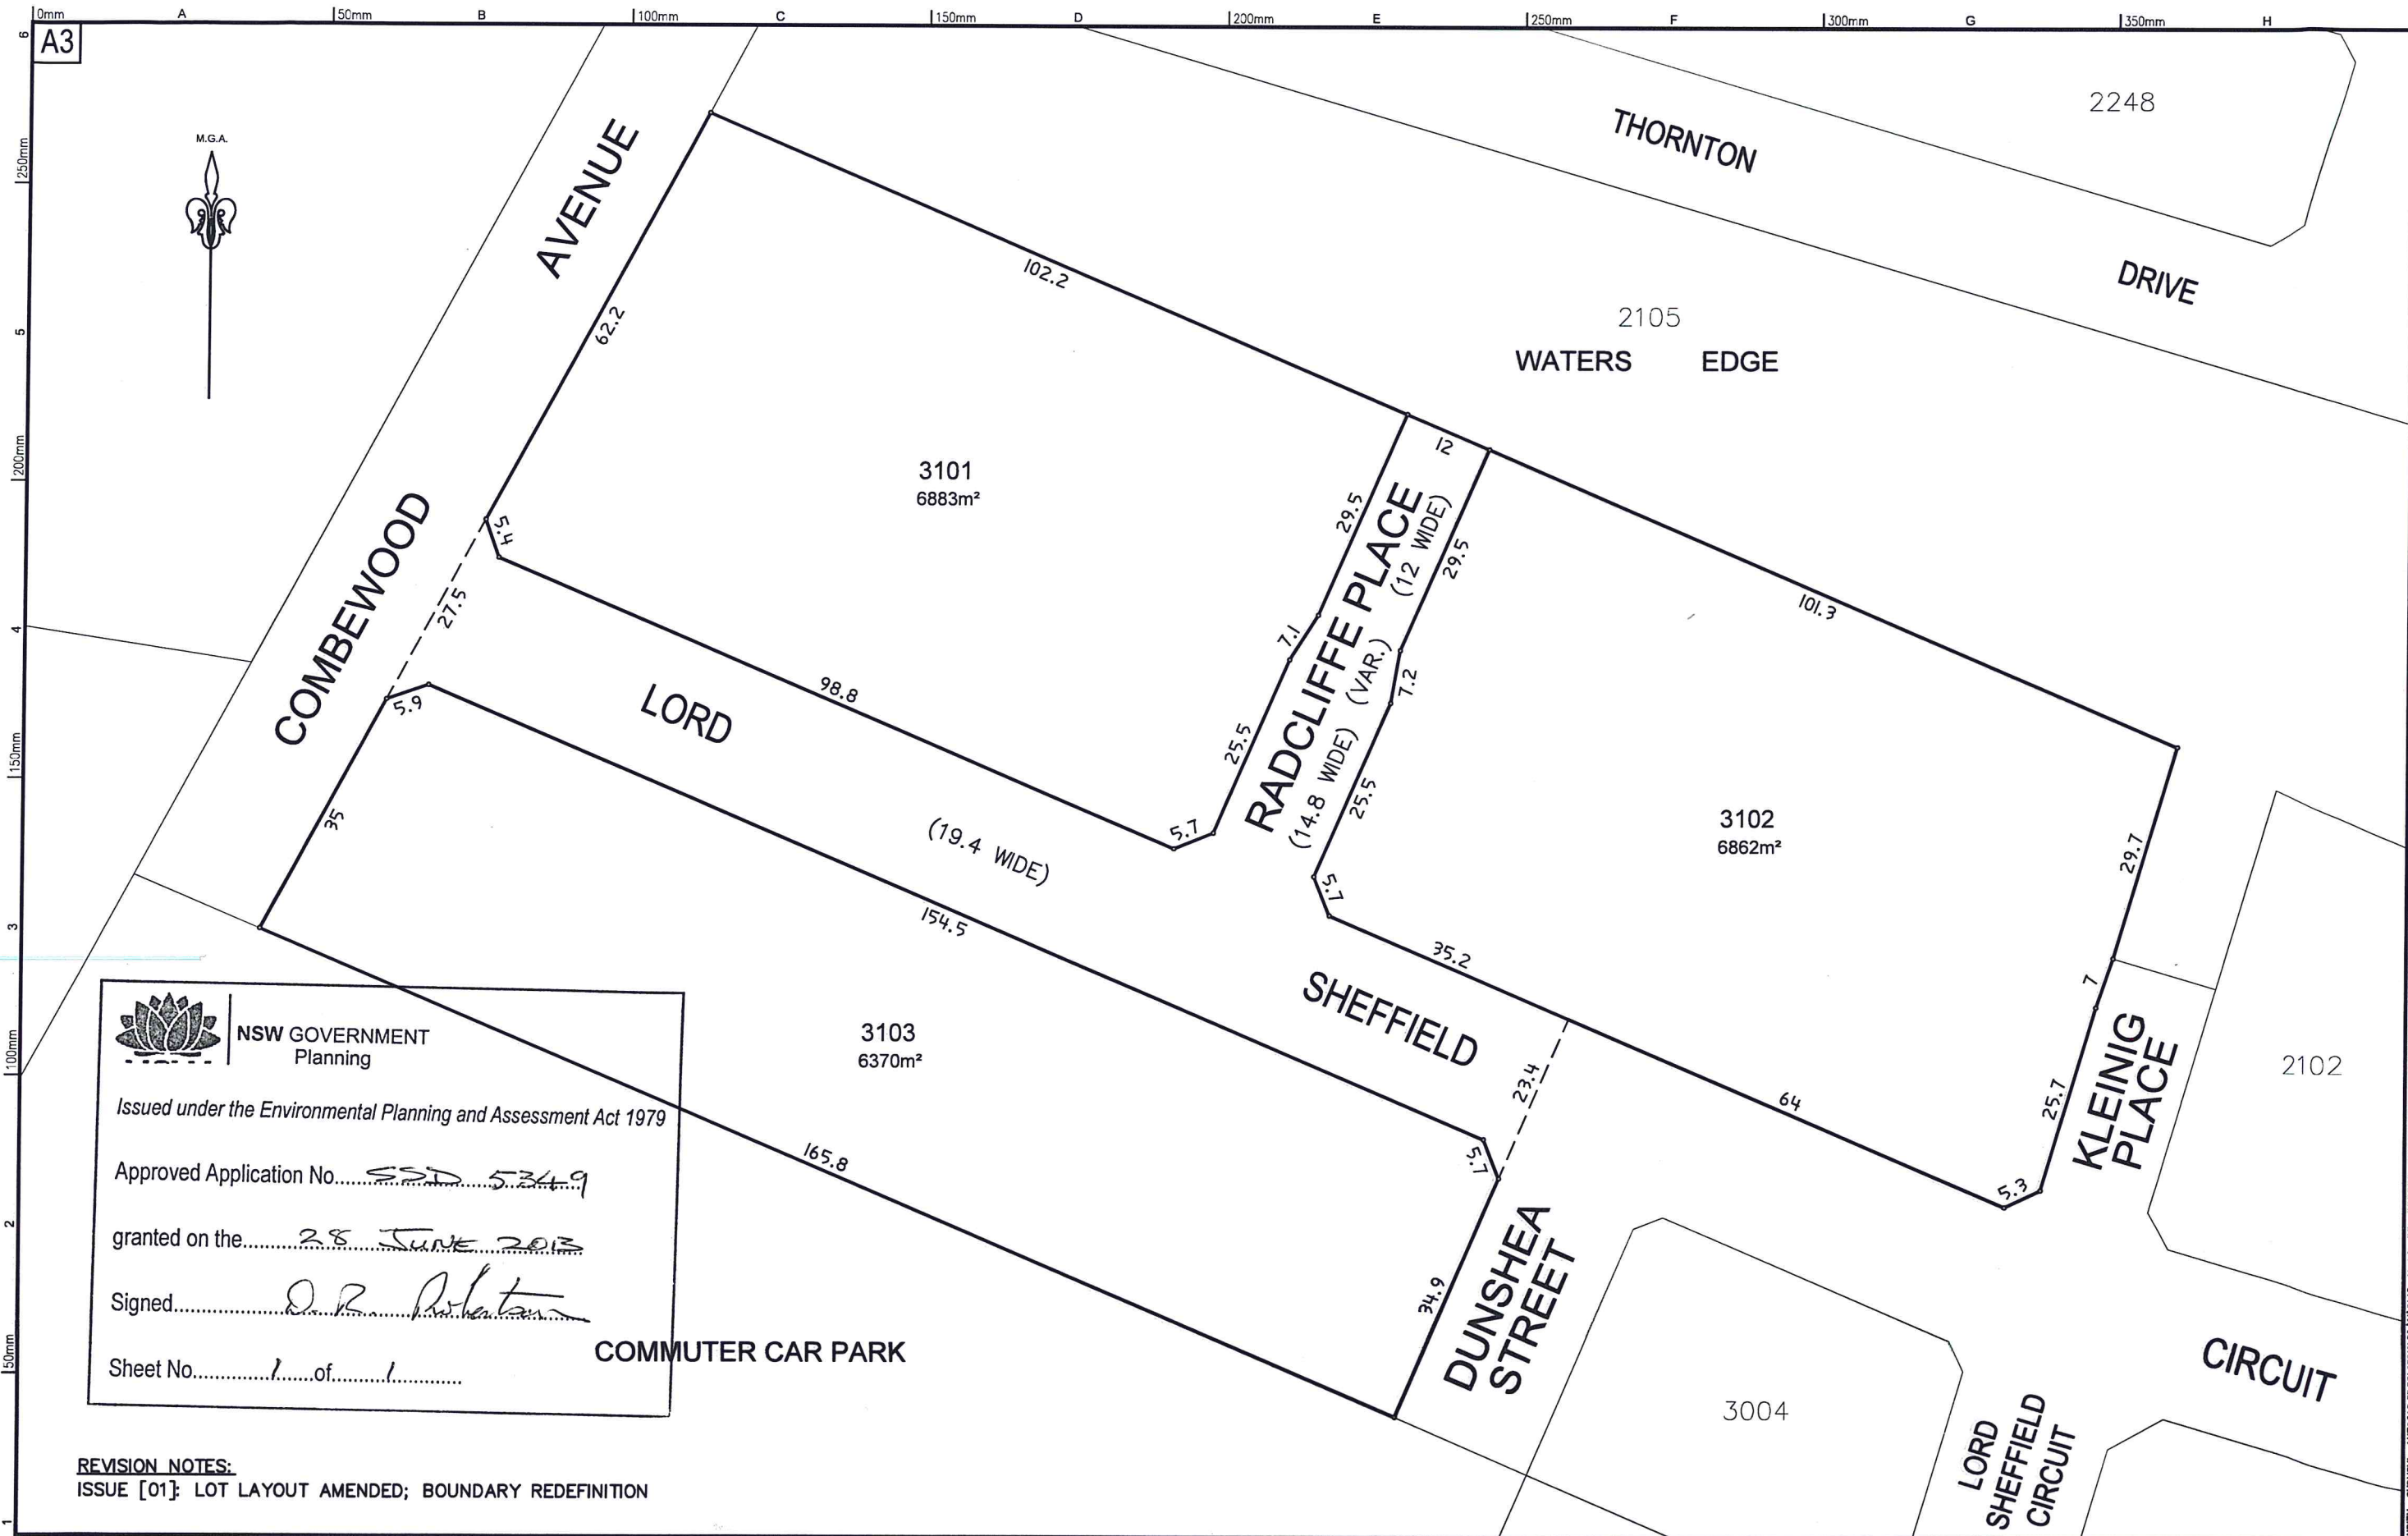

	Project:	Principal:			
	NORTH PENRITH: STAGE 3B - PLAN OF PROPOSED SUBDIVISION	Scale 1:800 @ A3	Date 08-10-2012	Council Ref.	
			Datum N/A	L.G.A. PENRITH	
		Calc's GH	Drawn. GH	Proj.Man. DB	Client Ref.
		ABN 77 050 209 991 Level 4, Suite 400 16-18 Cambridge St EPPING NSW 2121 PO Box 233 EPPING NSW 1710		ACN 050 209 991 DX 4408 EPPING Tel. 9869-1855 Fax. 9869-2341 reception@crhodes.com.au www.craigandrhodes.com.au © Craig & Rhodes	
				Our Ref. 072-10	Dwg File Ref. [Rev] - Sheet Ref.
				07210L30 [01] - Model	

CAD REF.: Z:\072-10 NORTH PENRITH - SURVEY\AUTOCAD FILES\07210L30 [01].DWG - Model - 10/10/2012 10:34:00 AM