


PENRITH CITY COUNCIL



NORTH PENRITH STAGE 3B SUBDIVISION STATE SIGNIFICANT DEVELOPMENT APPLICATION PROPOSED SUBDIVISION AND ROADWORKS

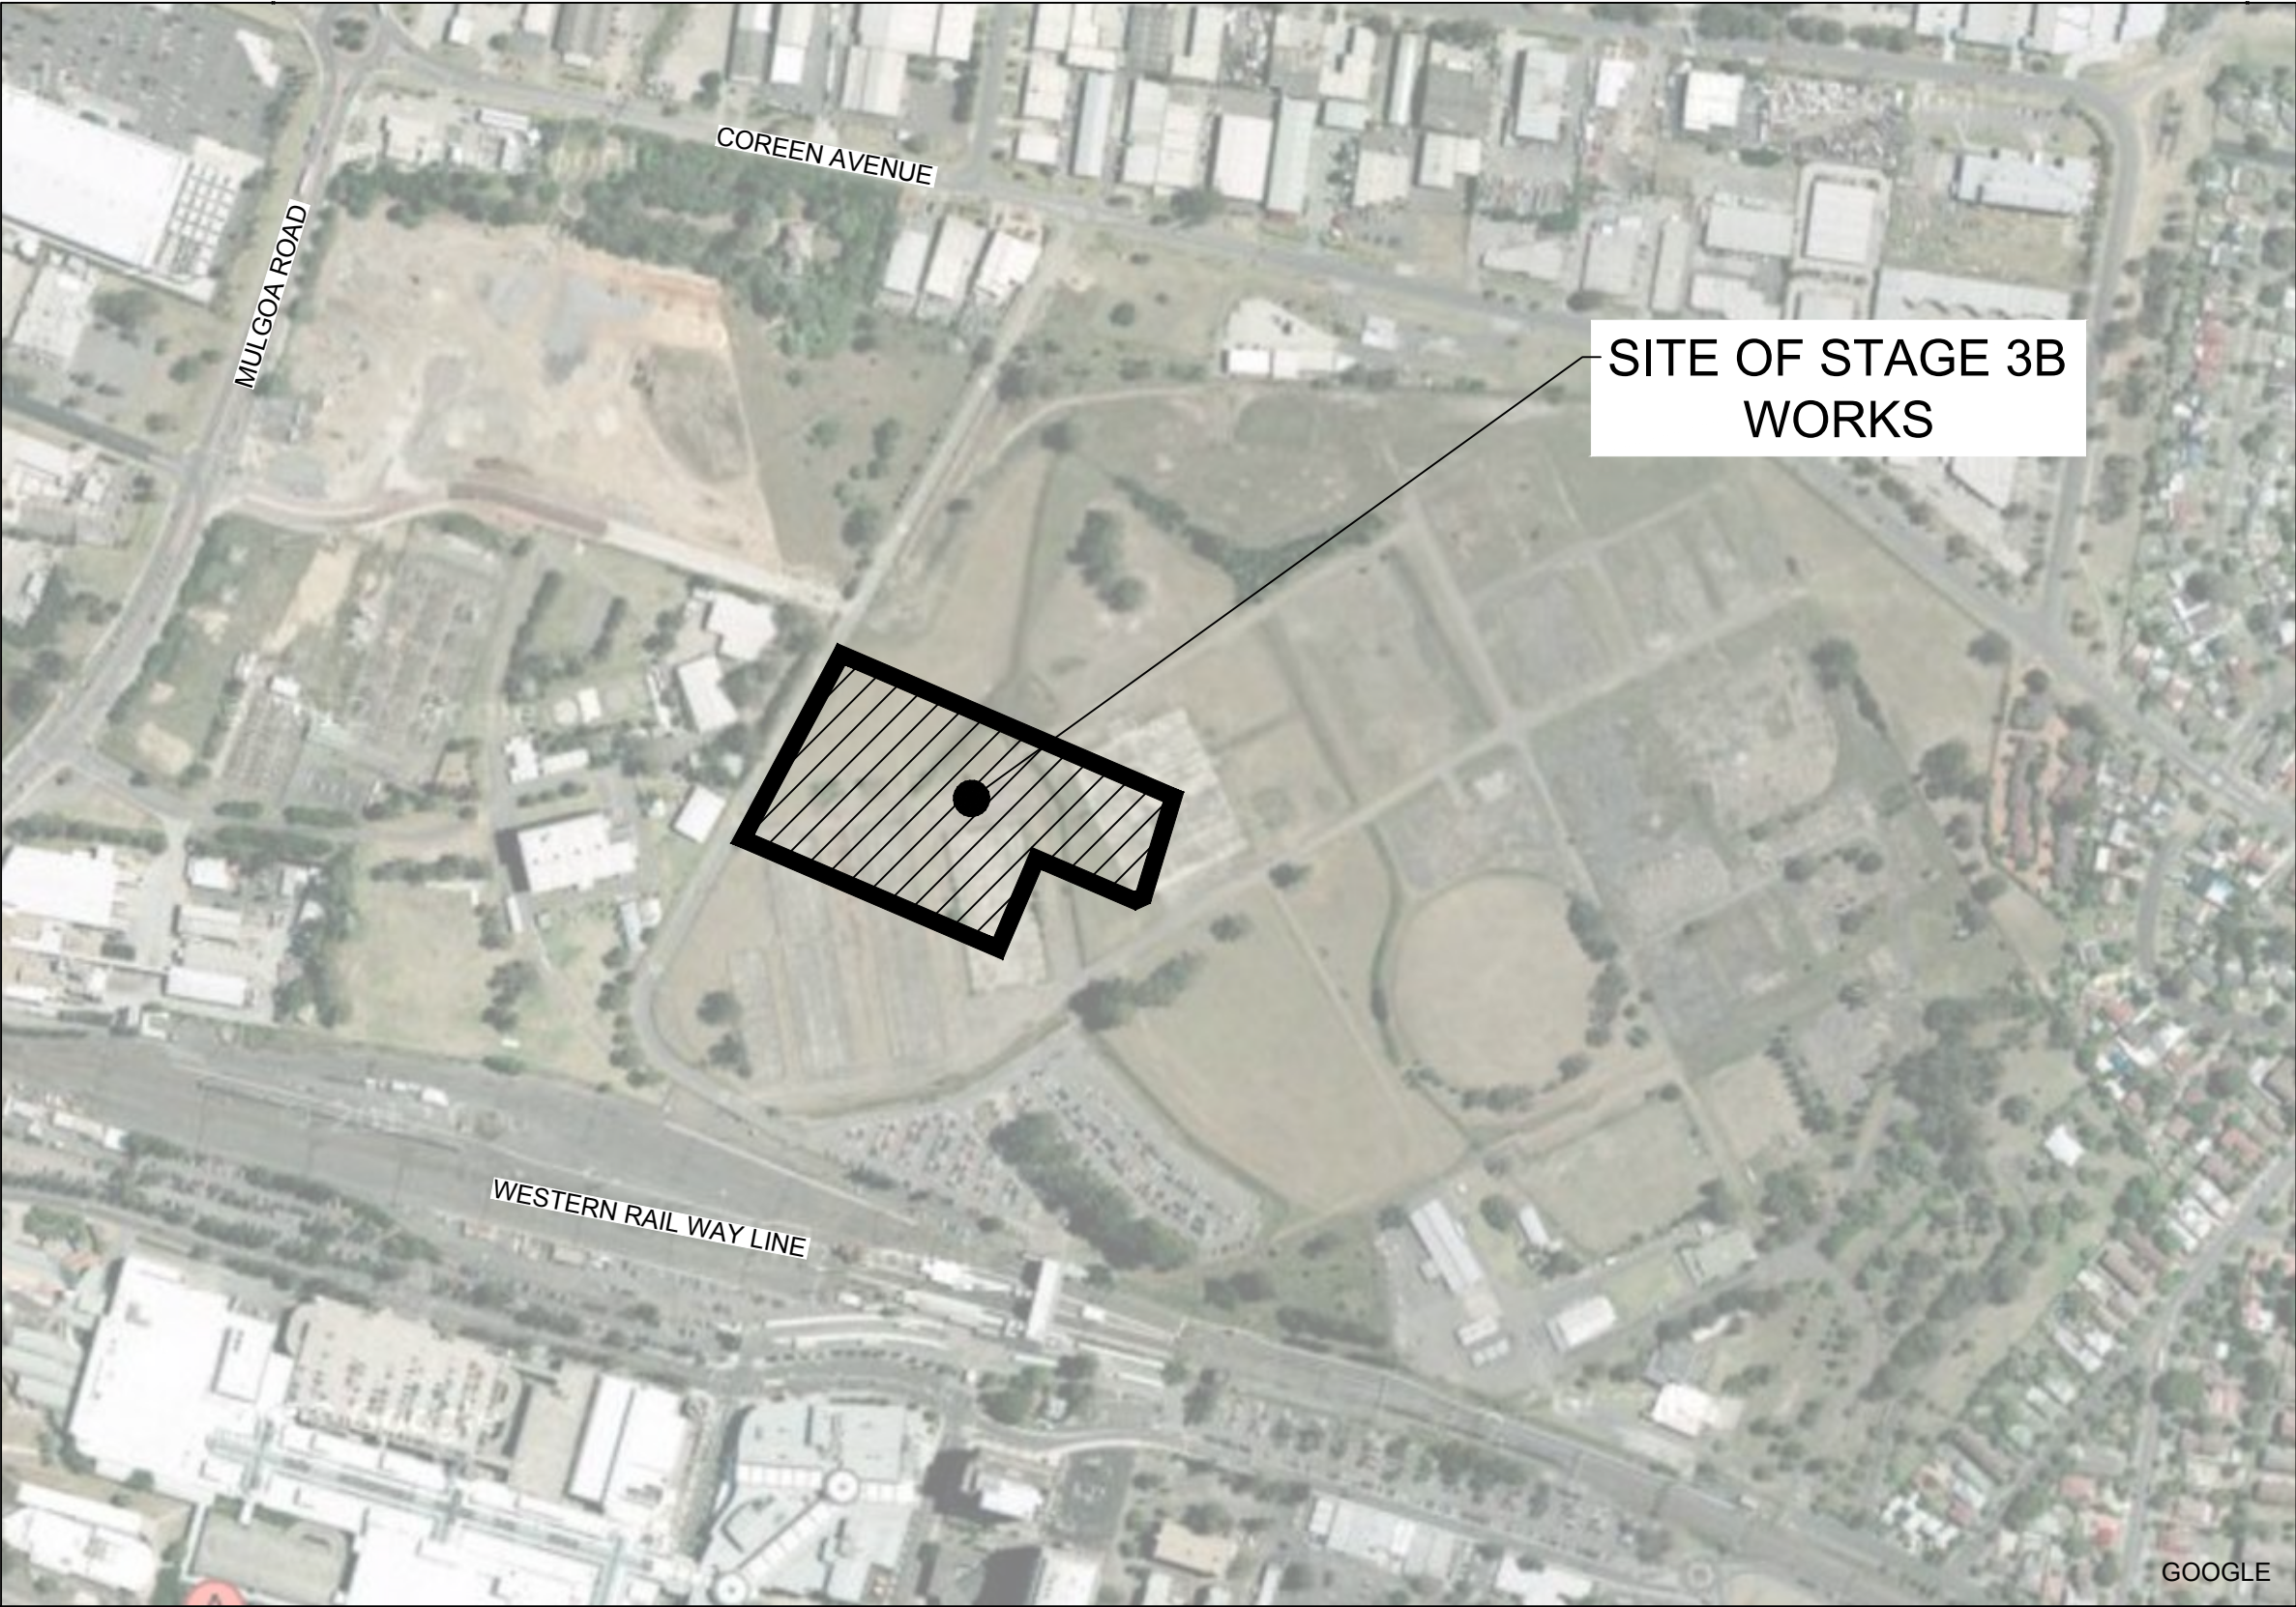

LOCALITY SKETCH

Prepared By:

J. WYNDHAM PRINCE
CONSULTING CIVIL INFRASTRUCTURE ENGINEERS
& PROJECT MANAGERS

PO Box 4366 PENRITH WESTFIELD NSW 2750

P 02 4720 3300 F 02 4721 7638

W www.jwprince.com.au

E jwp@jwprince.com.au

CIVIL PLAN INDEX

PLAN NO.	PLAN NAME	REV
9470/DA200	COVER SHEET & PLAN INDEX	C
9470/DA201	SITE LAYOUT PLAN & LEGEND	C
9470/DA202	ROAD LAYOUT	C
9470/DA203	DRAINAGE LAYOUT	C
9470/DA204	ROAD TYPICALS & LONGSECTIONS	C
9470/DA204A	LANEWAY LONGSECTIONS	A
9470/DA205	SOIL & WATER MANAGEMENT PLAN NOTES & DETAILS	C

Survey By:
CRAIG & RHODES PTY. LTD.
SURVEYORS PLANNERS CIVIL & STRUCTURAL ENGINEERS

ABN 77 050 209 991 ACN 050 209 991
Level 4, Suite 400 DX 4408 EPPING
16-18 Cambridge St Tel. 9869-1855
EPPING NSW 2121 Fax. 9869-2341
PO Box 233 reception@crhodes.com.au
EPPING NSW 1710 www.craigandrhodes.com.au

Surveyed On: 05/06/12 Job Number: 072-10

STATE SIGNIFICANT DEVELOPMENT APPLICATION
NOT FOR CONSTRUCTION

PLAN No.
9470/DA200 C
FILE No. 9470DA200