

B	ISSUED FOR TENDER	EC	WW	26.11.12					
A	ISSUED FOR TENDER	EC	WW	27.09.12					
Rev	Description	Eng	Draft	Date	Rev	Description	Eng	Draft	Date





Architect



Project




UNSW - LOWER CAMPUS
DEVELOPMENT ENABLING
WORKS

Scale : A1 1:250	Drawn WW	Authorised 
Job No 111144	Drawing No C04	Revision B
Plot File Created: Nov 26, 2012 - 4:52pm		

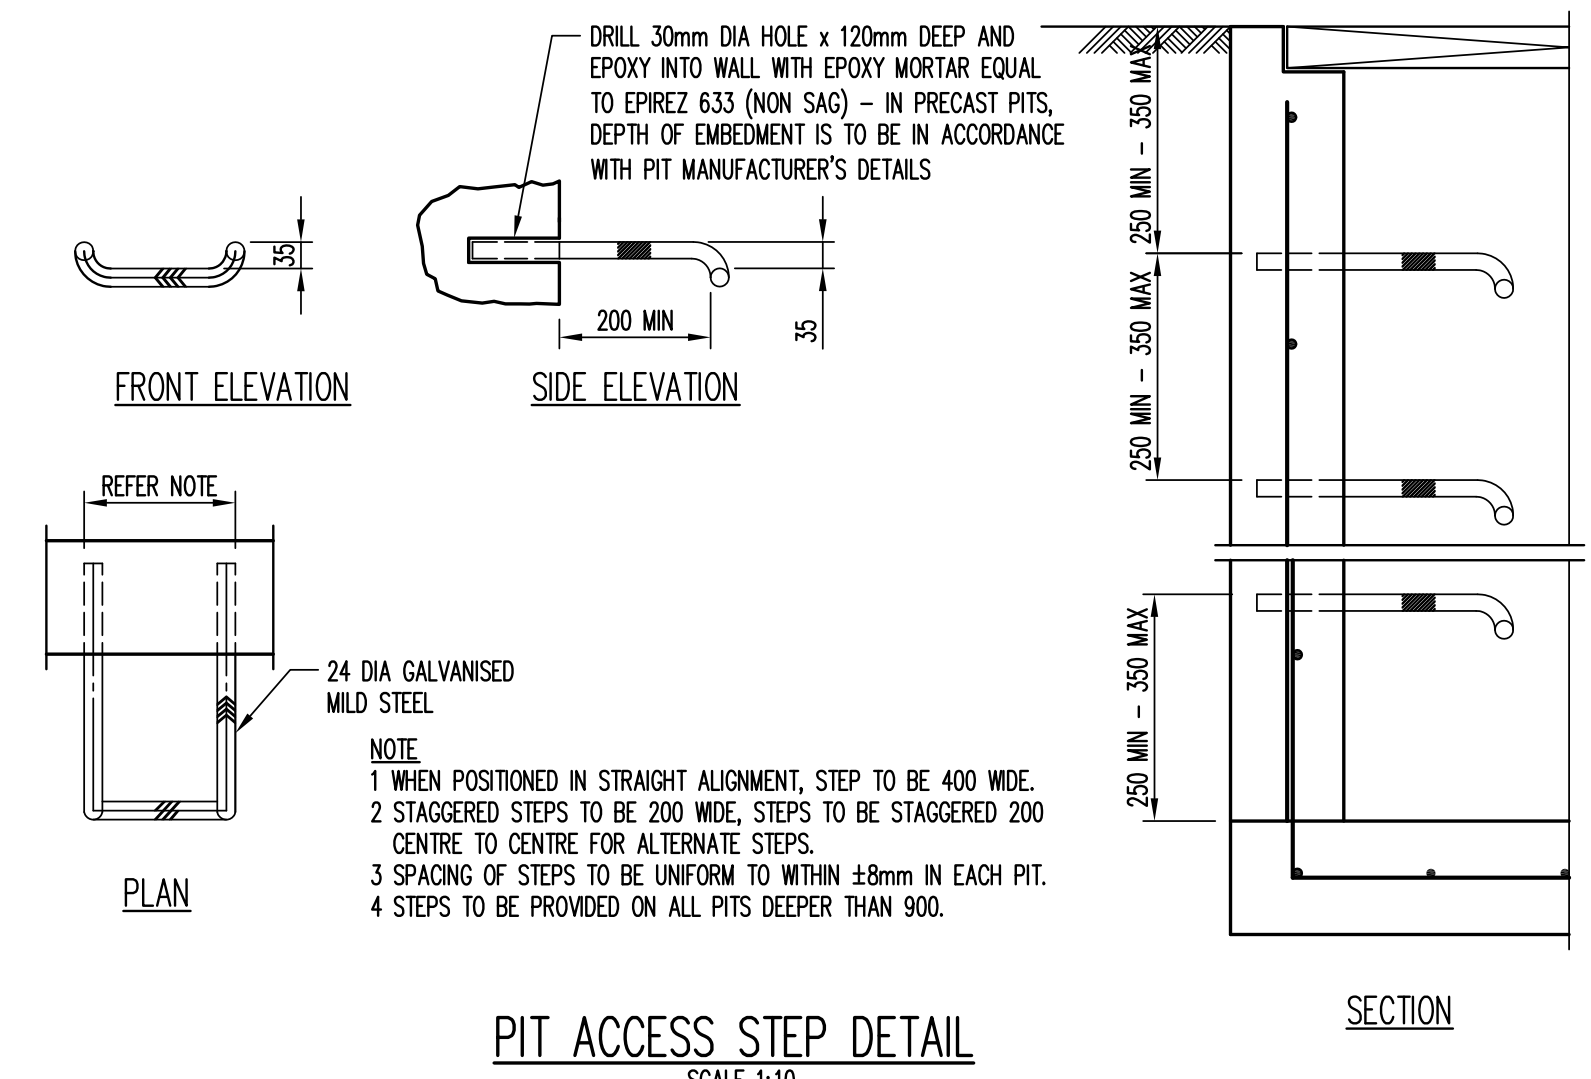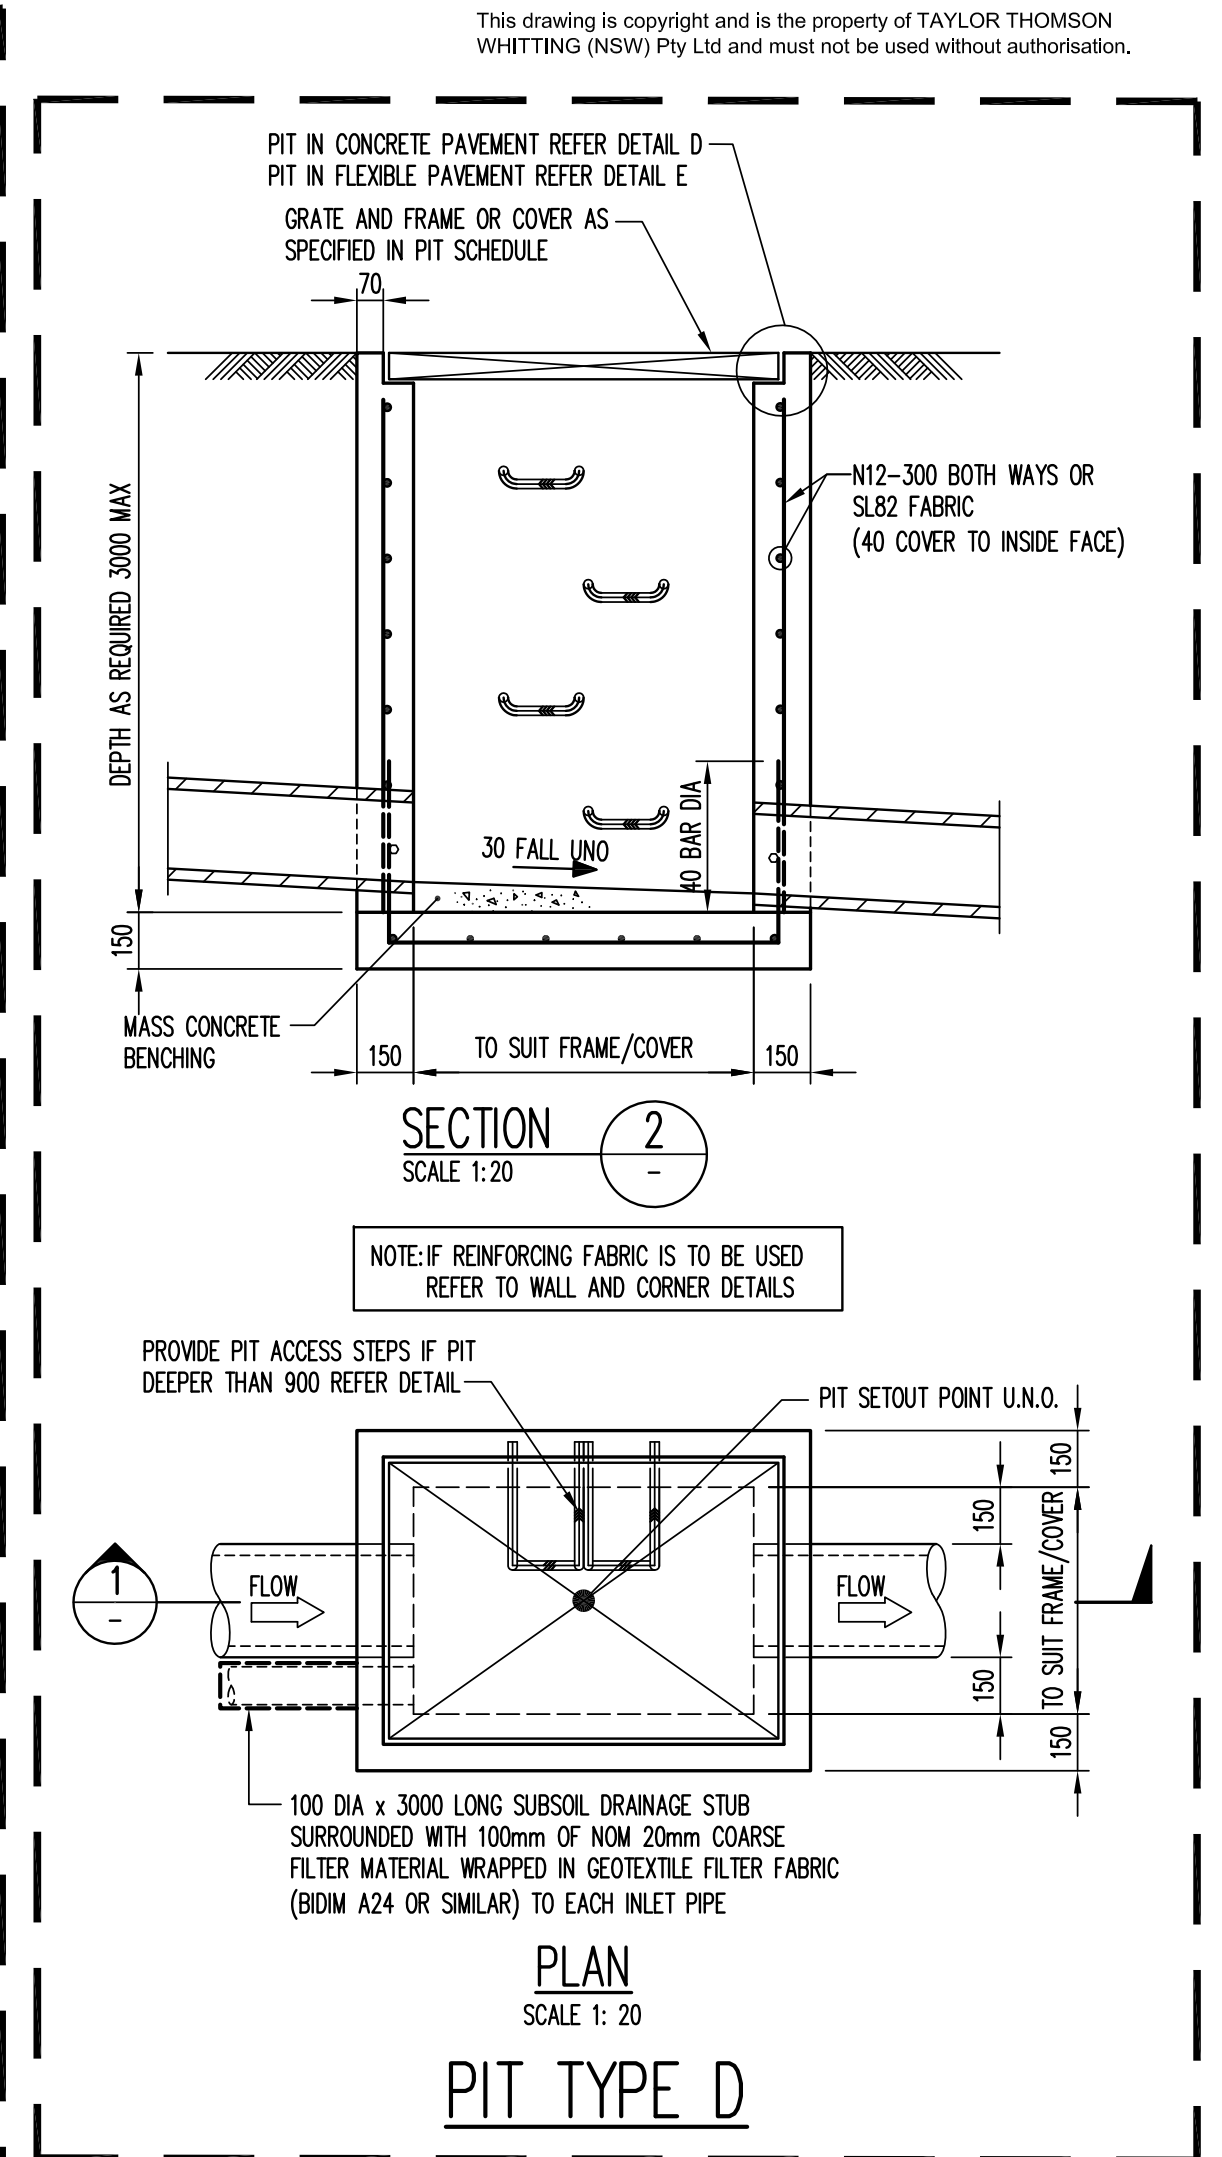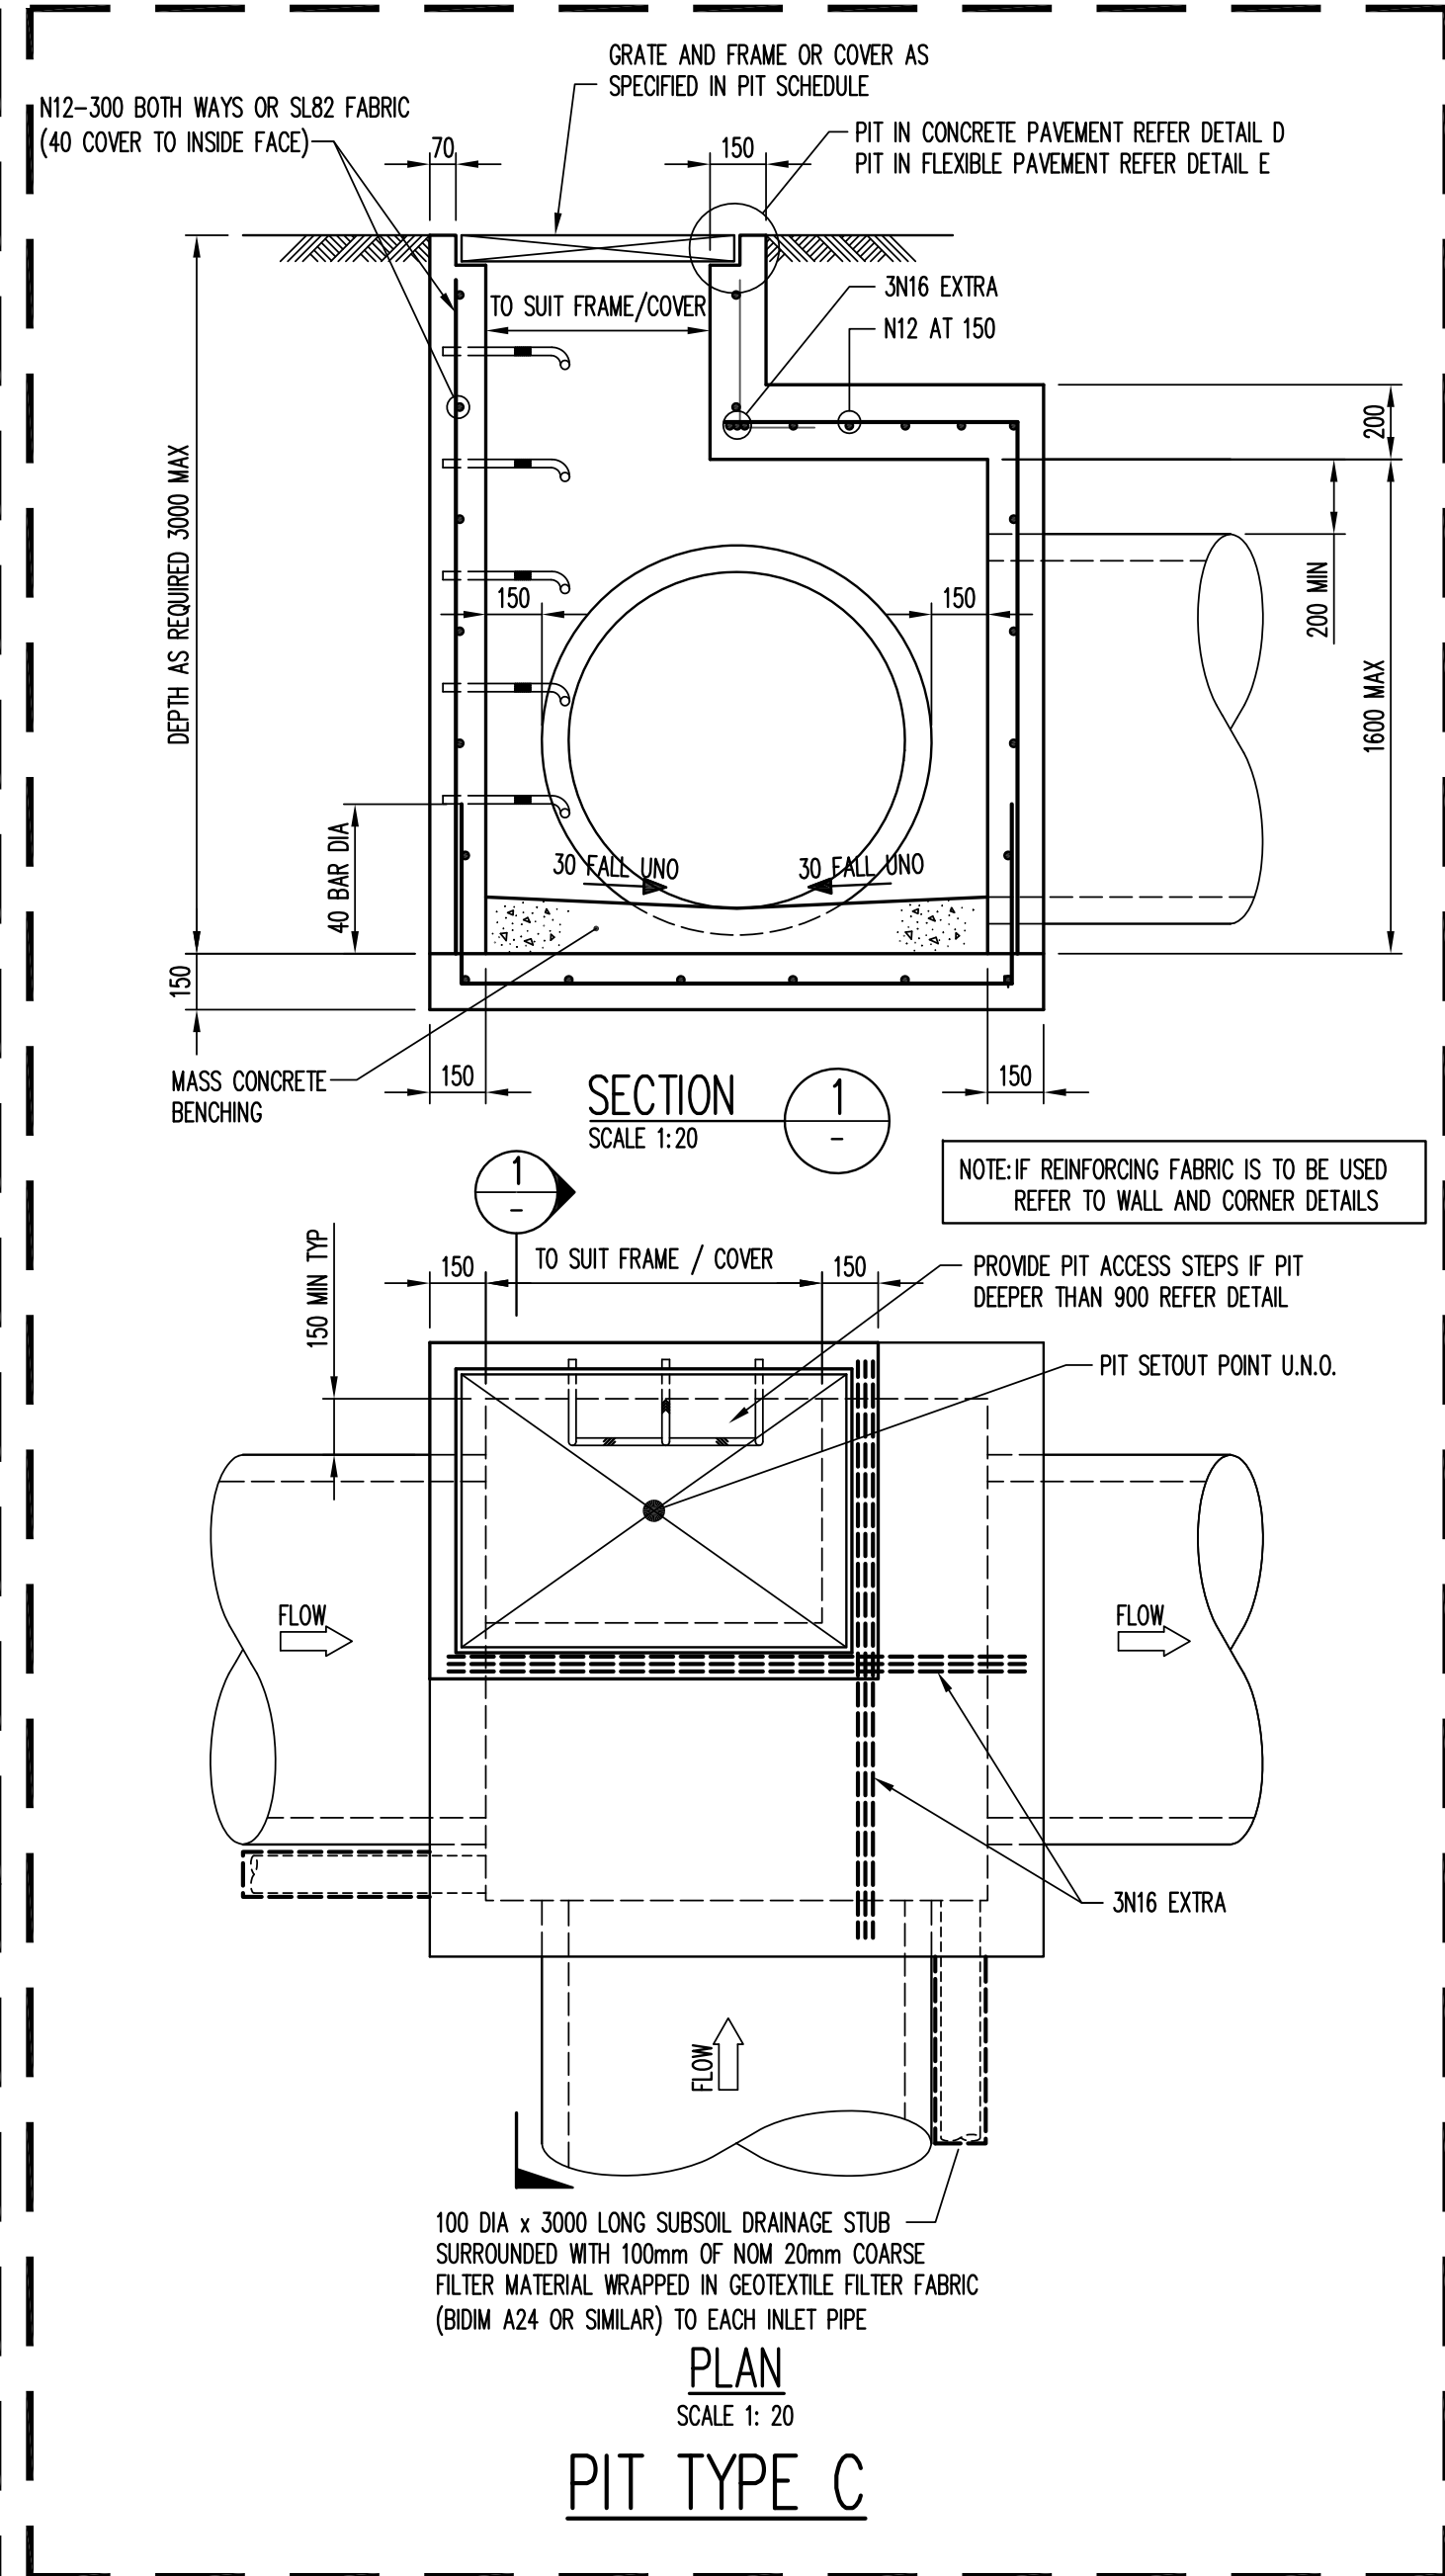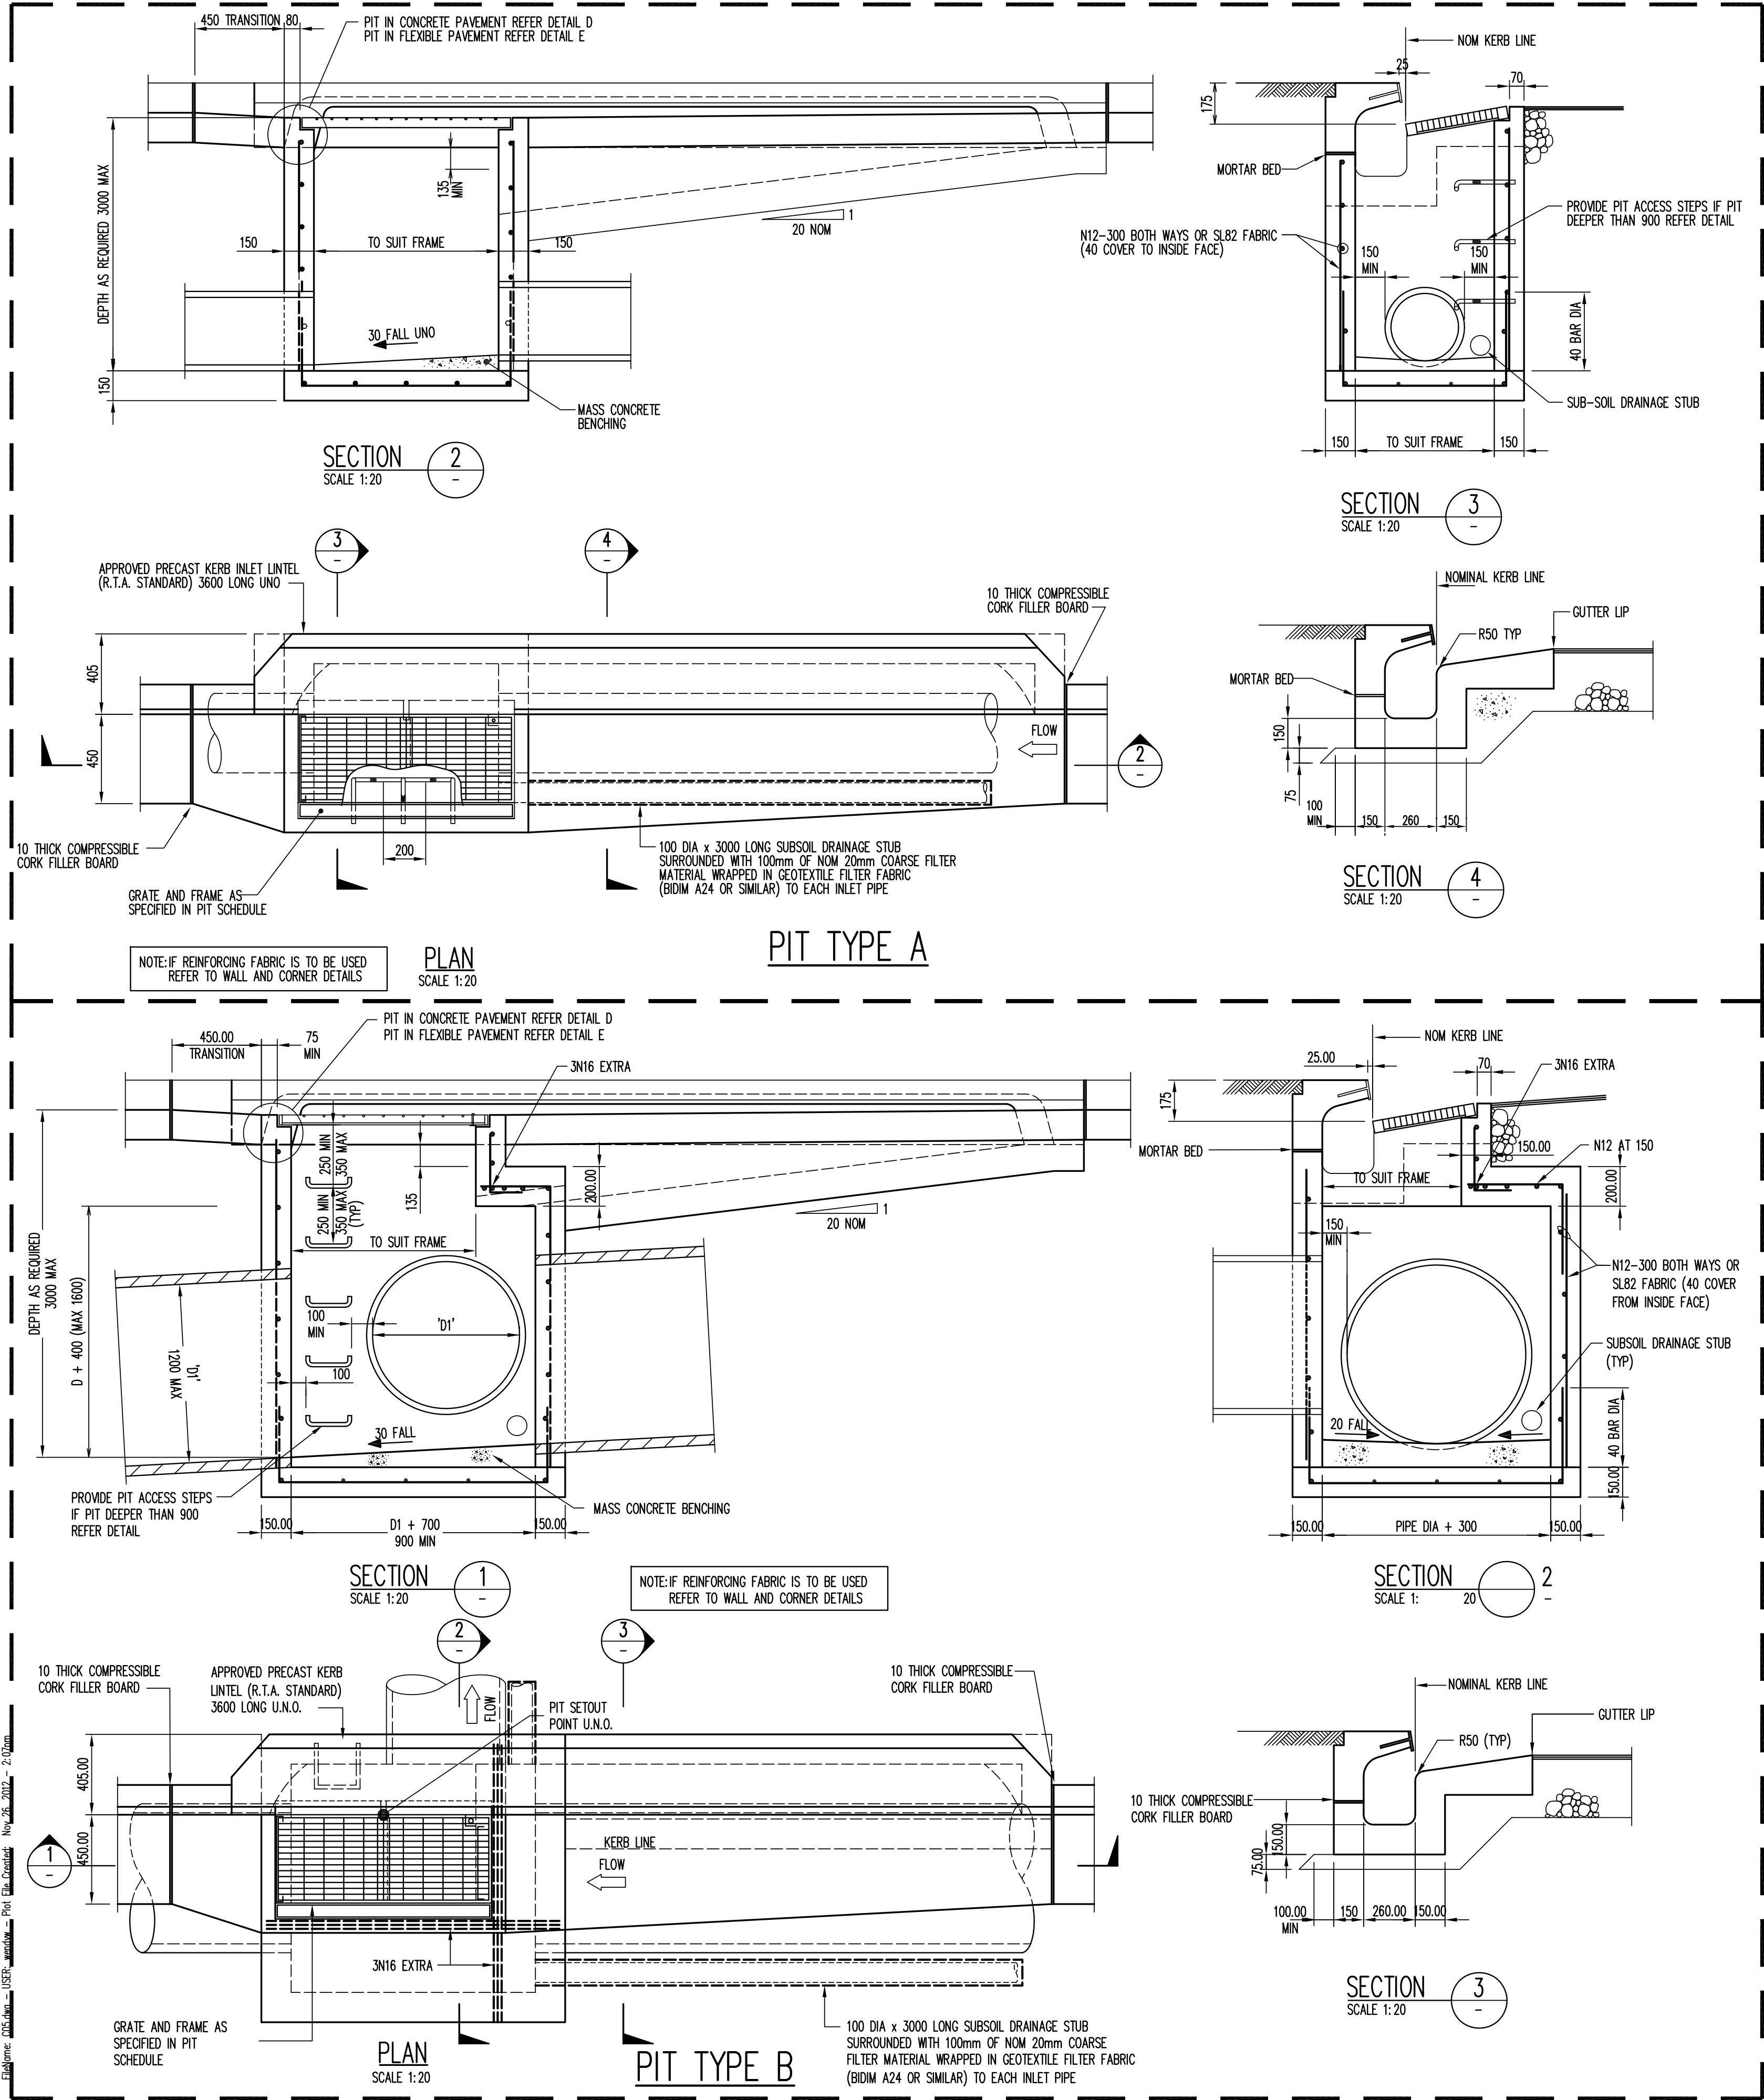

ISSUE FOR TENDER ONLY
NOT TO BE USED FOR CONSTRUCTION

A1 2 1 2 3 4 5 6 7 8 9 10				Project Manager				Architect				Project				Sheet Subject				Scale : A1 AS SHOWN				Drawn WW				Authorised <i>[Signature]</i>			
B ISSUE FOR TENDER				EC				GRIMSHAW				UNSW - LOWER CAMPUS DEVELOPMENT ENABLING WORKS				DETAILS SHEET 1				Job No				Drawing No				Revision			
A ISSUE FOR TENDER				EC				Level 3, 24 Hickson Road SYDNEY NSW 2000 Australia Ph: (02) 9253 0200				Consulting Engineers 48 Chandos Street St Leonards NSW 2065 T: +61 2 9439 7288 F: +61 2 9439 3146 ttwesyd@ttw.com.au Taylor Thomson Whitting (NSW) Pty Ltd A.C.N. 113 578 377				111144				C05				B				Plot File Created: Nov 26, 2012 - 2:07pm			
Rev Description				Eng Draft Date				Rev Description				Eng Draft Date																			

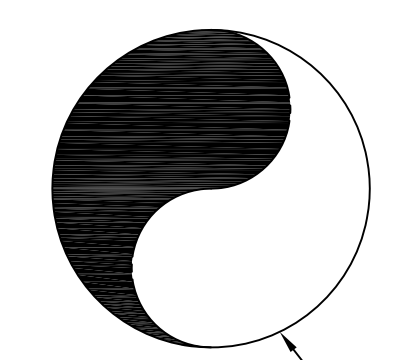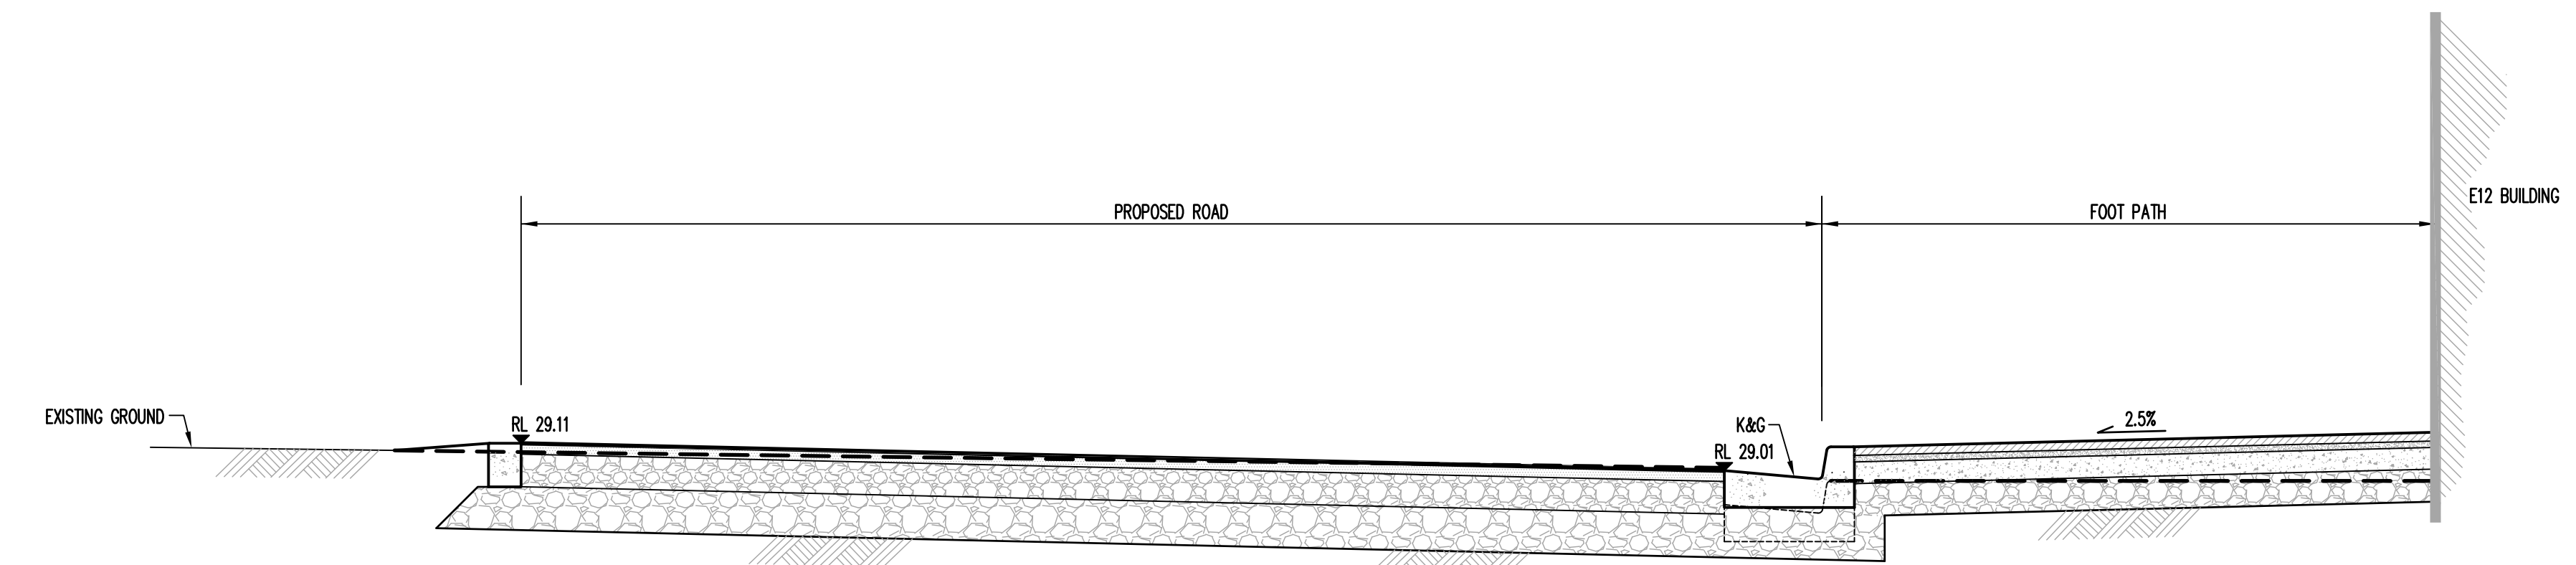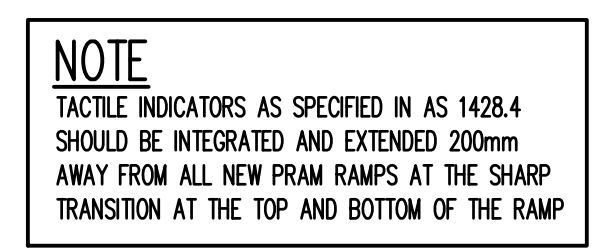

NOTE
 -EXISTING SERVICES NOT SHOWN. EXACT LOCATIONS TO BE
 CONFIRMED ON SITE.
 -PROPOSED LOCATIONS NOT SHOWN. REFER TO GRIMSHAW
 COORDINATION DRAWING A02-2002

DATUM RL. 26.00

SECTION 1
SCALE 1:25

ISSUE FOR TENDER ONLY
NOT TO BE USED FOR CONSTRUCTION

[illegible][illegible]

Architect

GRIMSHAW
Level 3, 24 Hickson Road
SYDNEY NSW 2000 Australia
Ph: (02) 9253 0200

 **TaylorThomsonWhitting**
Consulting Engineers
48 Chandos Street St.Leonards NSW 2065
T: +61 2 9439 7288 F: +61 2 9439 3146 ttwsyd@ttw.com.au
Taylor Thomson Whitting (NSW) Pty Ltd A.C.N. 113 578 377

Project

UNSW - LOWER CAMPUS
DEVELOPMENT ENABLING
WORKS

Sheet Subject

DETAILS SHEET 2

Scale : A1 AS SHOWN	Drawn WW	Authorised 
Job No 111144	Drawing No C06	Revision B
Plot File Created: Nov 26, 2012 - 1:51pm		