


						 1:100 NOTES 1. DO NOT SCALE DRAWINGS. WRITTEN DIMENSIONS GOV 2. ALL DIMENSIONS ARE IN MILLIMETRES UNLESS NOTED 3. ALL DIMENSIONS SHALL BE VERIFIED ON SITE BEFORE WITH THE WORK. HASSELL SHALL BE NOTIFIED IN WRIT DISCREPANCIES. 4. THIS DRAWING MUST BE READ IN CONJUNCTION WITH A CONTRACTS, SPECIFICATIONS AND DRAWINGS. © COPYRIGHT OF THIS DRAWING IS VESTED IN HASSEL 2013 HASSELL. LTD.
	1				(\mathbf{A})	
	,					
					Br	
RUBER DECEMPTION AND AND AND AND AND AND AND AND AND AN						
BRUE DECEMPTION AND AND AND AND AND AND AND AND AND AN						
BRUE DECEMPTION AND AND AND AND AND AND AND AND AND AN						
				ÍG HATICHEÓ	B	
	S	REWS	BMUBELOW			A FINAL DRAFT - ISSUED FOR INFORMATION
HASSELL HAS					C	CONSULTANT HASSELL Limited ABN 007 711 435 LEVEL 5 70 HINDMARSH SQUARE
						ADELAIDE@HASSELLSTUDIO.COM T +61 8 8203 5222 F +61 8 8203 5200
CUENT CUENT CUENT CONTROL CUENT CONTROL CO						
CUENT CUENT CUENT CONTROL CUENT CONTROL CO					<u>V_1</u>	
CUENT CUENT CUENT CONTROL CUENT CONTROL CO						
CUENT CUENT CUENT CONTROL CUENT CONTROL CO						
PROJECT THE RIBBON REDEVELOPMENT OF 31 WHEA SYDNEY DRAWING TITLE GA PLANS - ROOF STATUS FOR APPROVAL SCALE (# B1 1: 200 JDB PS PS PS PROJECT MUMBER A004409 ARC-HSL-DA-1113						CLIENT
PROJECT THE RIBBON REDEVELOPMENT OF 31 WHEA SYDNEY DRAWING TITLE GA PLANS - ROOF STATUS FOR APPROVAL SCALE & B1 1 : 200 JDB PS PS PS PROJECT NUMBER A004409 ARC-HSL-DA-1113						
REDEVELOPMENT OF 31 WHEA SYDNEY DRAWING TITLE GA PLANS - ROOF STATUS FOR APPROVAL SCALE @ B1 1:200 JDB PS PS PS PROJECT NUMBER A004409 ARC-HSL-DA-1113						PROJECT
GA PLANS - ROOF STATUS FOR APPROVAL SCALE @ B1 DRAWN 1 : 200 JDB PROJECT NUMBER DRAWING NUMBER A004409 ARC-HSL-DA-1113						REDEVELOPMENT OF 31 WHEA
FOR APPROVAL SCALE @ B1 DRAWN CO-ORD REVIEW 1 : 200 JDB PS PS PROJECT NUMBER DRAWING NUMBER A004409 ARC-HSL-DA-1113						
1:200JDBPSPSPROJECT NUMBERDRAWING NUMBERA004409ARC-HSL-DA-1113						FOR APPROVAL
()riginal Sheet						1:200 JDB PS PS PROJECT NUMBER DRAWING NUMBER

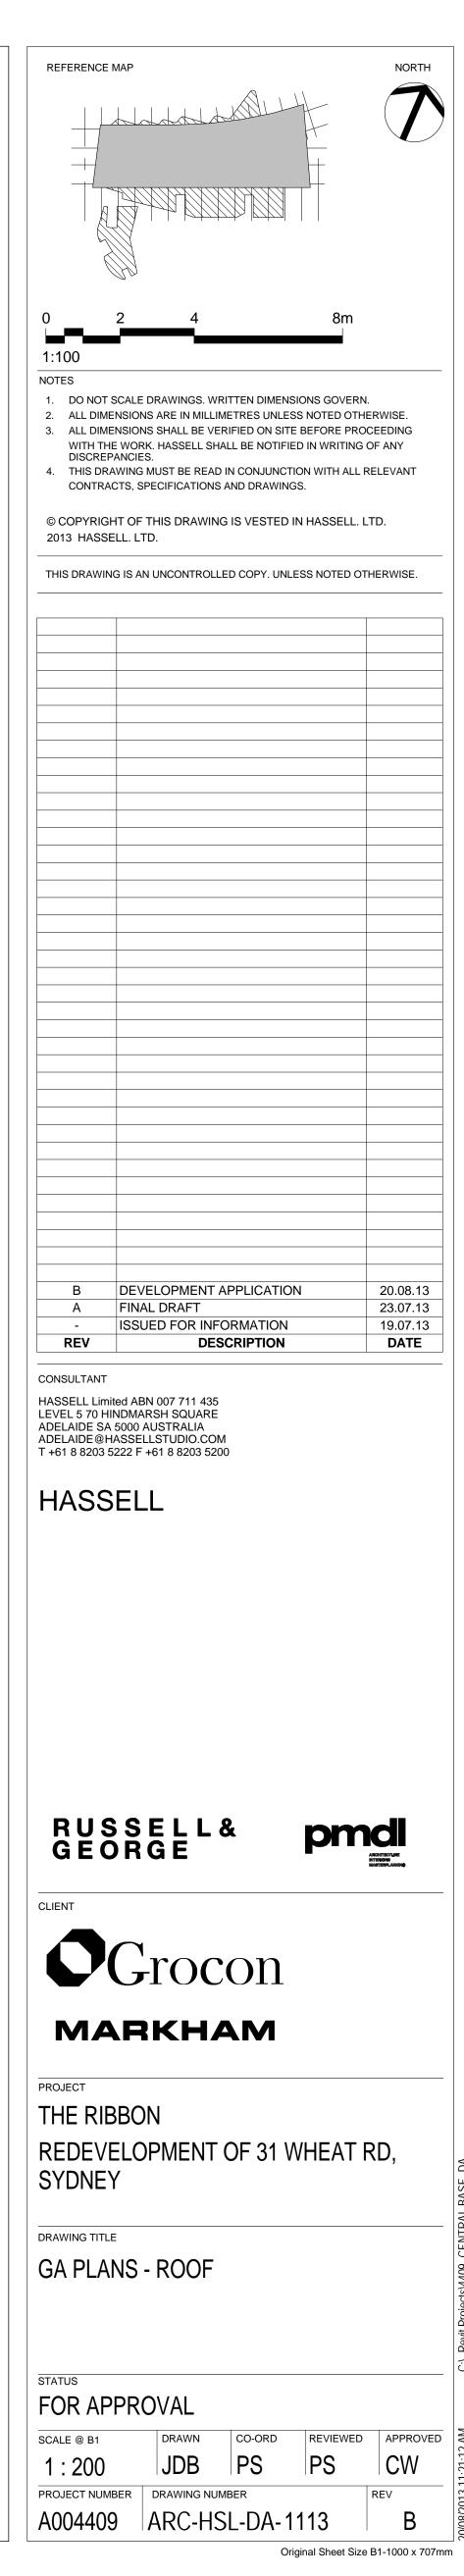

REFERENCE MAP

C:_Rev SCHEM