



view north along Fox Valley Road



view south along Fox Valley Road

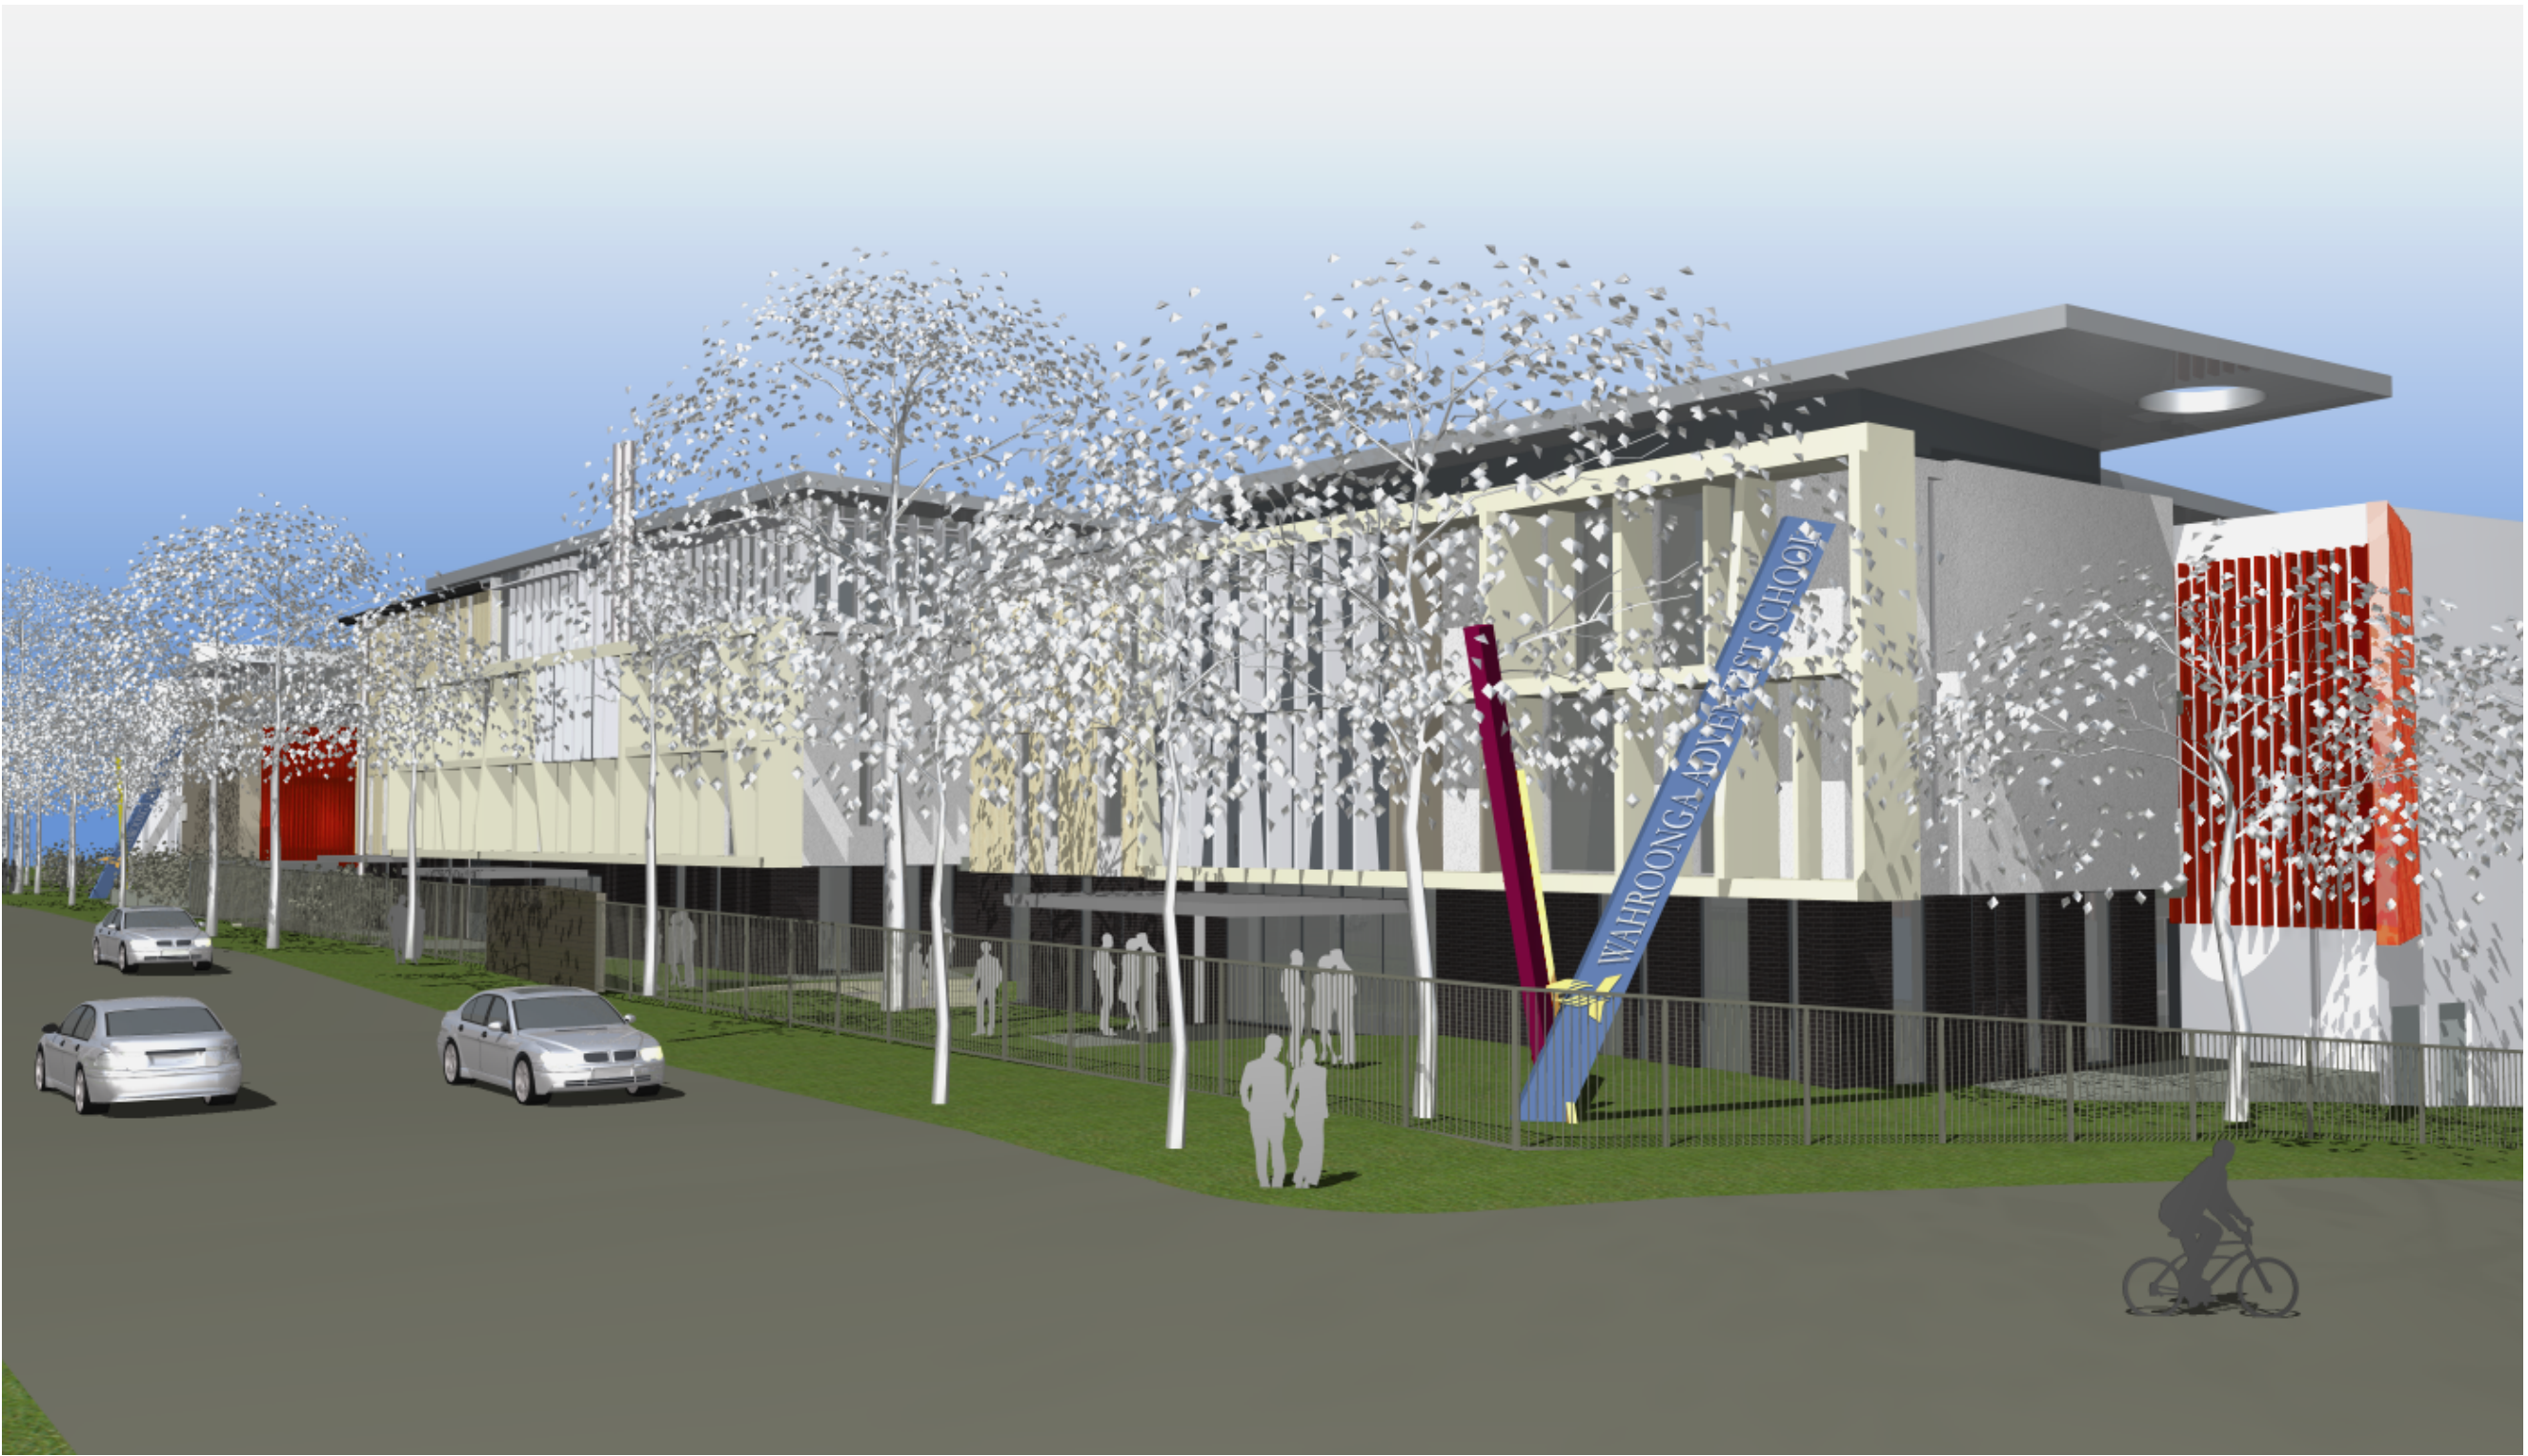


main pedestrian entry

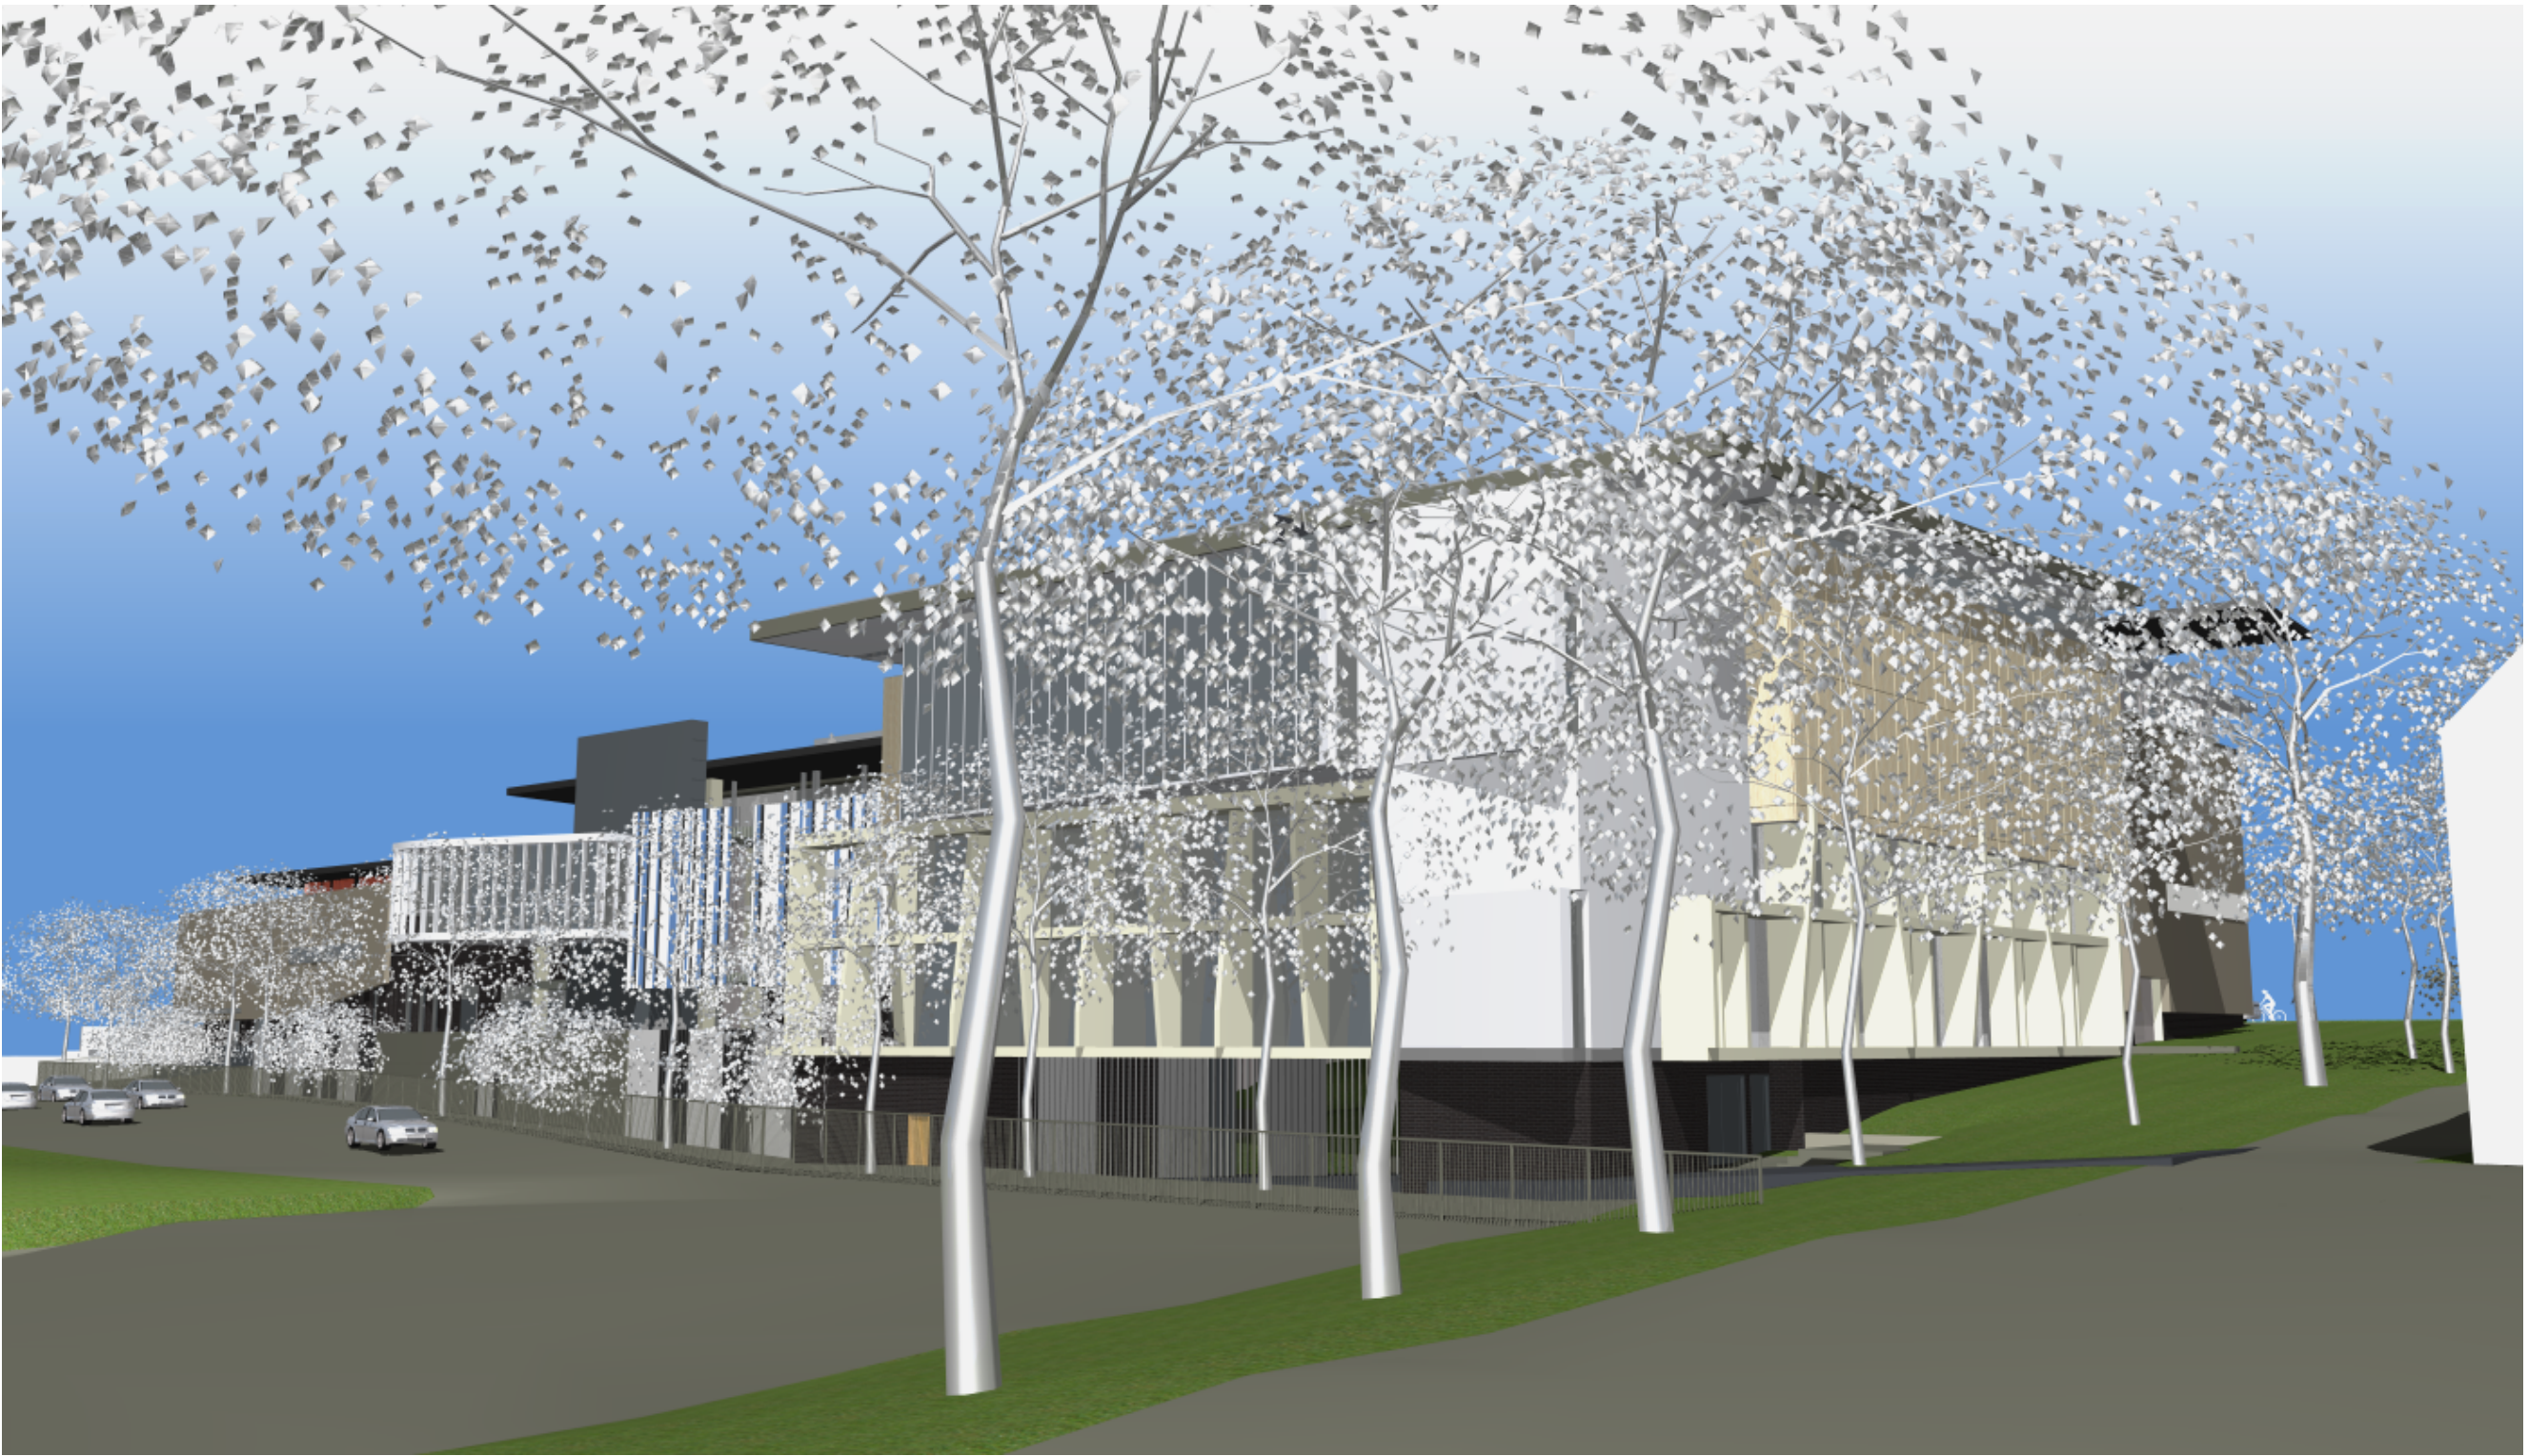

view north east to senior school

2 - re-issue for state significant development application	05/12/13
1 - issue for state significant development application	27/03/13
amendment	date
note: all dimensions are to be verified on site and any discrepancies referred to the architect for determination. figured dimensions are to take precedence over scaled dimensions.	

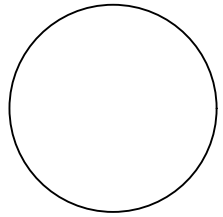

drawn
checked
plot date
scale

mc/dmb
dmb
4/12/13
nts @ A1

wahroonga adventist school
fox valley road, wahroonga
for
seventh day adventist,
greater sydney conference

perspective images

job number
1318.10

dwg. no./ issue & amendment
DA42 /2

stanton dahl architects

18 - 20 Oxford Street
Epping NSW 2121
Ph 61 2 8876 5300
Fx 61 2 9868 2624
design@stantondahl.com.au
www.stantondahl.com.au
copyright 2011 stanton dahl

