



S04 height diagram (stage 2 - junior school)
1:200

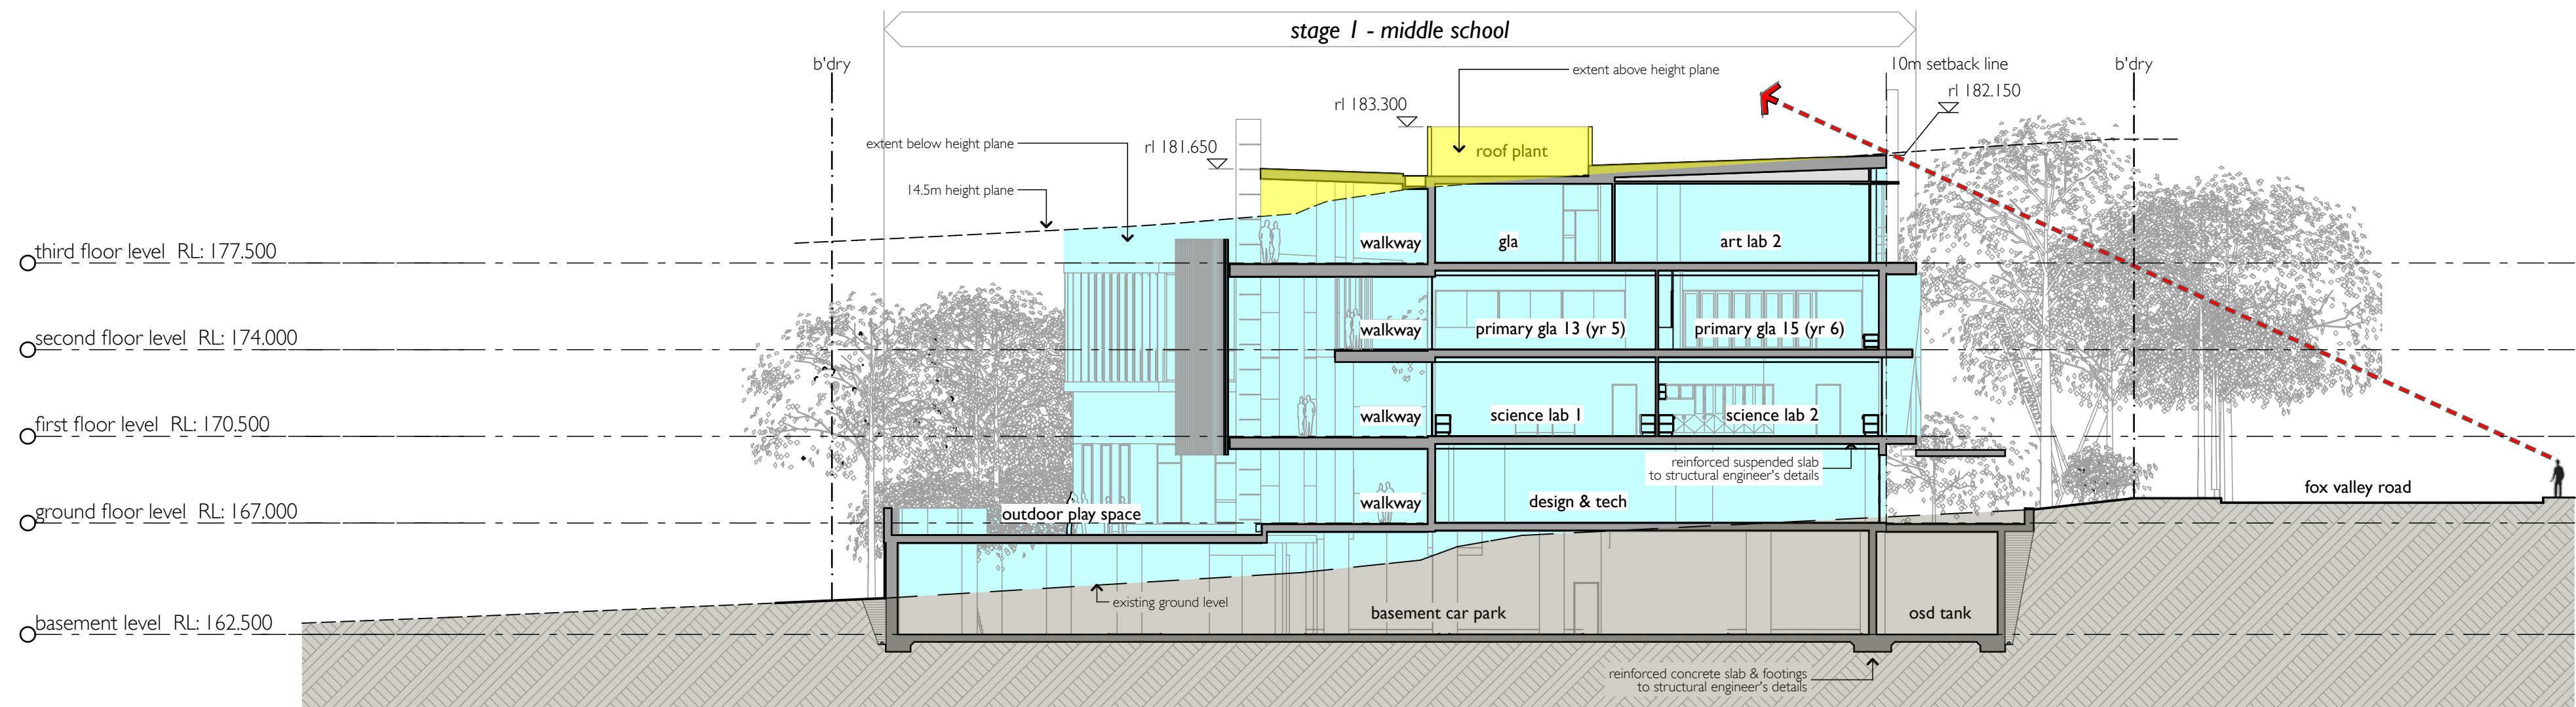


S05 height diagram (stage 1 - middle school)
1:200

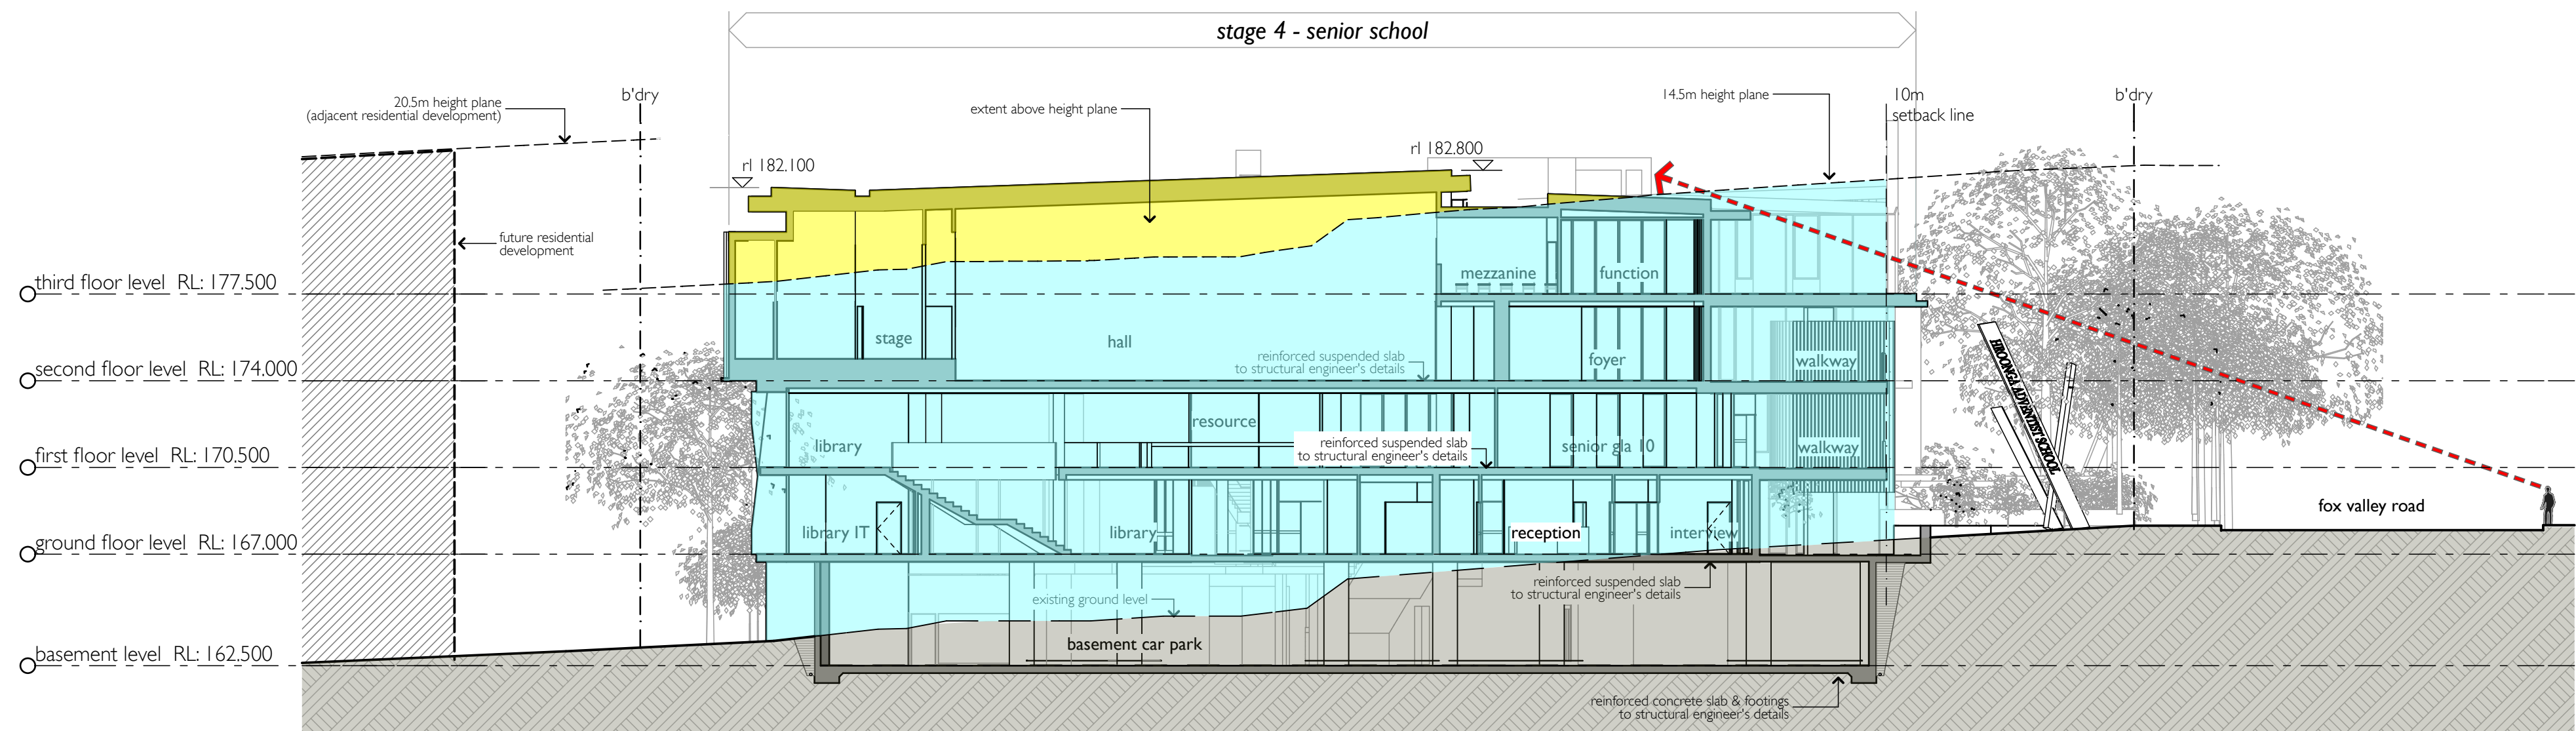


S06 height diagram (stage 4 - senior school)
1:200

legend

- 14.5m height plane
- extent above 14.5m height plane

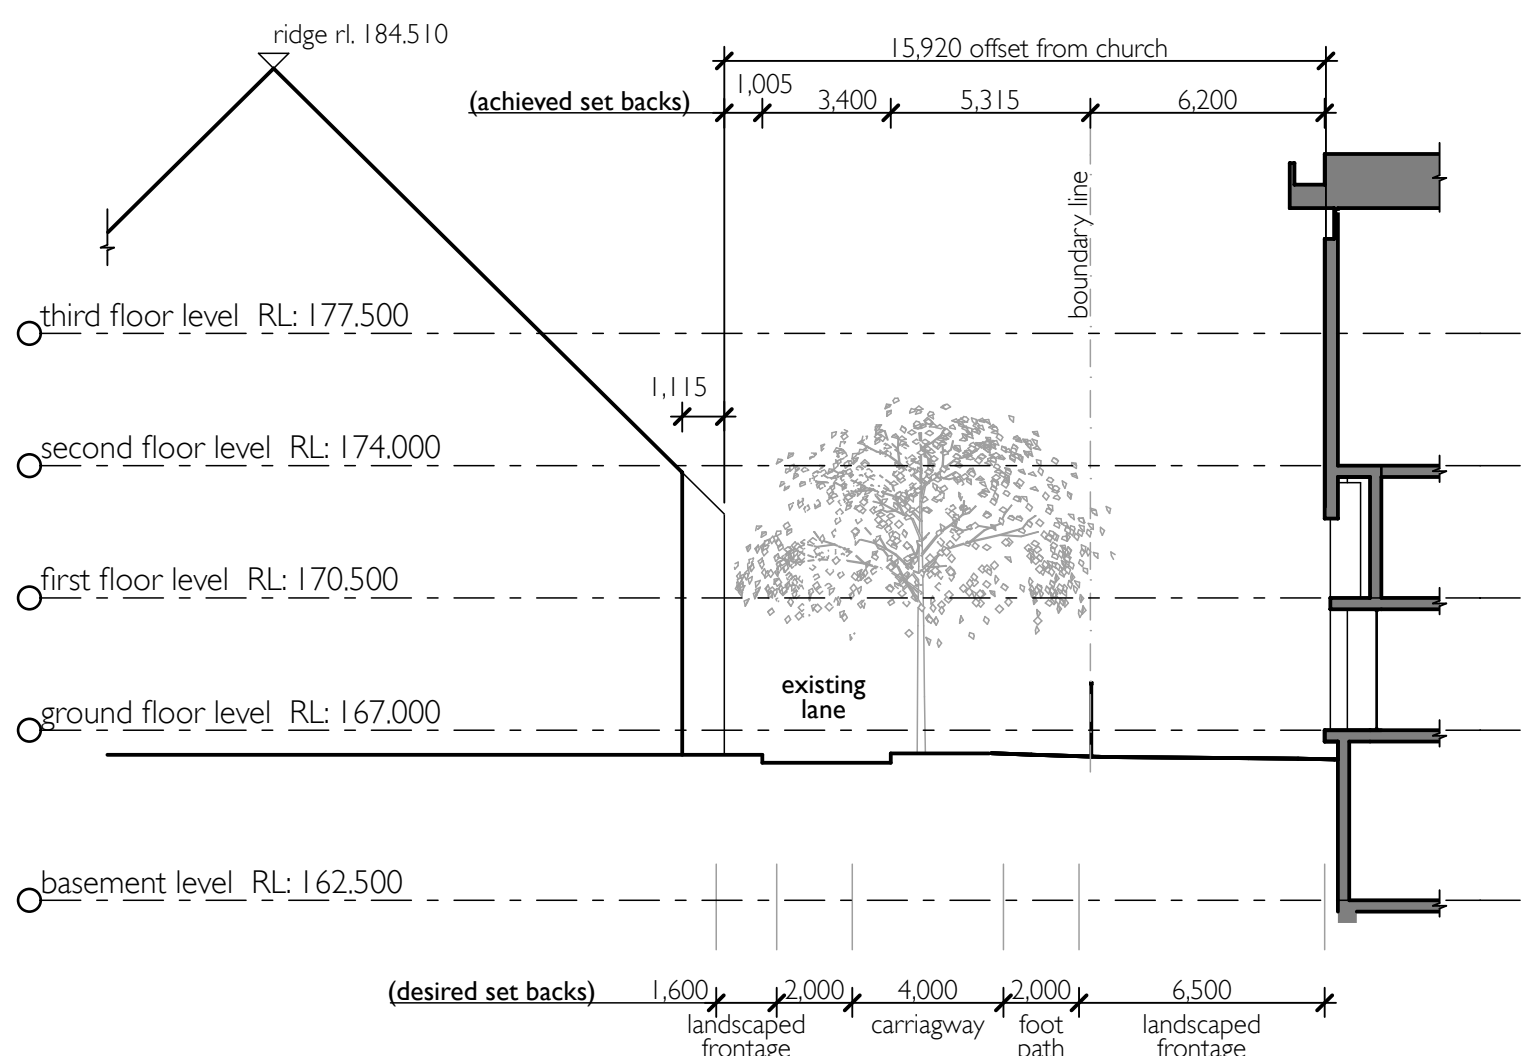

S07 site section - existing church/accessway
1:200

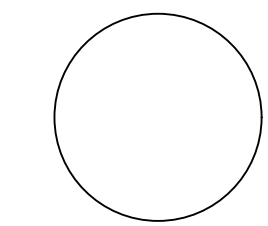

drawn: mm/jok
checked: dmb
plot date: 22/10/14
scale: 1:200 @ A1

wahroonga adventist school
fox valley road, wahroonga
for
seventh day adventist,
greater sydney conference

height analysis
job number: 1318.10
dwg. no. / issue & amendment: DA25 /3

stanton dahl architects

18 - 20 Oxford Street
Epping NSW 2121
Ph 61 2 8876 5300
Fx 61 2 9868 2624
design@stantondahl.com.au
www.stantondahl.com.au

copyright 2011 stanton dahl



3 - levels added & re-issue for state significant development application	21/10/14
2 - re-issue for state significant development application	05/12/13
1 - issue for state significant development application	27/03/13
amendment	date
note: all dimensions are to be verified on site and any discrepancies referred to the architect for determination. figured dimensions are to take precedence over scaled dimensions.	