

Short Lines Schedule


No.	Length	No.	Length	No.	Length
1	6.1	15	A23.6	29	5.6
2	4.7	16	4.5	30	A3.7
3	6.7	17	A11.7	31	A8.2
4	20.7	18	A17.4	32	A5.0
5	17.6	19	A28.5	33	5.9
6	9.1	20	4.7	34	8.5
7	2.4	21	A15.2	35	A15.9
8	A3.8	22	A12.8	36	3.0
9	2.8	23	A16.8	37	6.6
10	2.6	24	4.2	38	7.0
11	3.1	25	A18.5	39	1.6
12	9.7	26	A26.6	40	2.9
13	7.8	27	7.3	41	2.9
14	A16.6	28	3.6		

SCHEDULE OF EXISTING EASEMENTS

- (A) EASEMENT FOR NATURAL WATERCOURSE 1.82 WIDE (B830204)
 (B) EASEMENT FOR DRAINAGE 1.82 WIDE (B830204)
 (C) CONSTRUCTION EASEMENT 7.62 WIDE (J221147)
 (D) CONSTRUCTION EASEMENT 7.62 WIDE (J221147)
 (D1) CONSTRUCTION EASEMENT 4.572 WIDE (J221147)
 (D2) CONSTRUCTION EASEMENT 3.048 WIDE (J221147)
 (D3) CONSTRUCTION EASEMENT 12.497
 (DW) EASEMENT FOR DRAINAGE OF WATER VARIABLE WIDTH (CREATED UNDER STAGE 1)
 (E) EASEMENT FOR WATER SUPPLY WORKS 3.05 WIDE (K610315)
 (F) DRAINAGE EASEMENT 2.5 WIDE (DP640633)
 (G) COVENANT (C141593)
 (H) EASEMENT FOR DRAINAGE 1.22 WIDE (A266290)
 (J) RIGHT OF WAY AND EASEMENT FOR ELECTRICITY PURPOSES (X843857)
 (K) RIGHT OF WAY AND EASEMENT FOR ELECTRICITY PURPOSES (D251457)
 (L) RIGHT OF WAY (3301465)
 (M) EASEMENT FOR ELECTRICITY PURPOSES (3301465)
 (N) EASEMENT TO DRAIN WATER 1 WIDE (DP1017514)
 (P) EASEMENT FOR ELECTRICITY SUBSTATION (AB624793)
 (Q) RIGHT OF WAY (AB624793)
 (R) EASEMENT FOR ELECTRICITY PURPOSES (AB624793)
 (S) EASEMENT FOR ELECTRICITY SUBSTATION 5.33 WIDE (AC484401)
 (T) EASEMENT FOR ELECTRICITY PURPOSES 2 WIDE (AC484401)
 (U) RIGHT OF WAY VARIABLE WIDTH (AC484401)
 (V) EASEMENT FOR ACCESS AND SERVICES VARIABLE WIDTH (CREATED UNDER STAGE 1)
 (W) EASEMENT FOR ACCESS AND TEMPORARY PARKING (CREATED UNDER STAGE 1)

SCHEDULE OF PROPOSED EASEMENTS

- (AA) RIGHT OF CARRIAGEWAY 4 WIDE

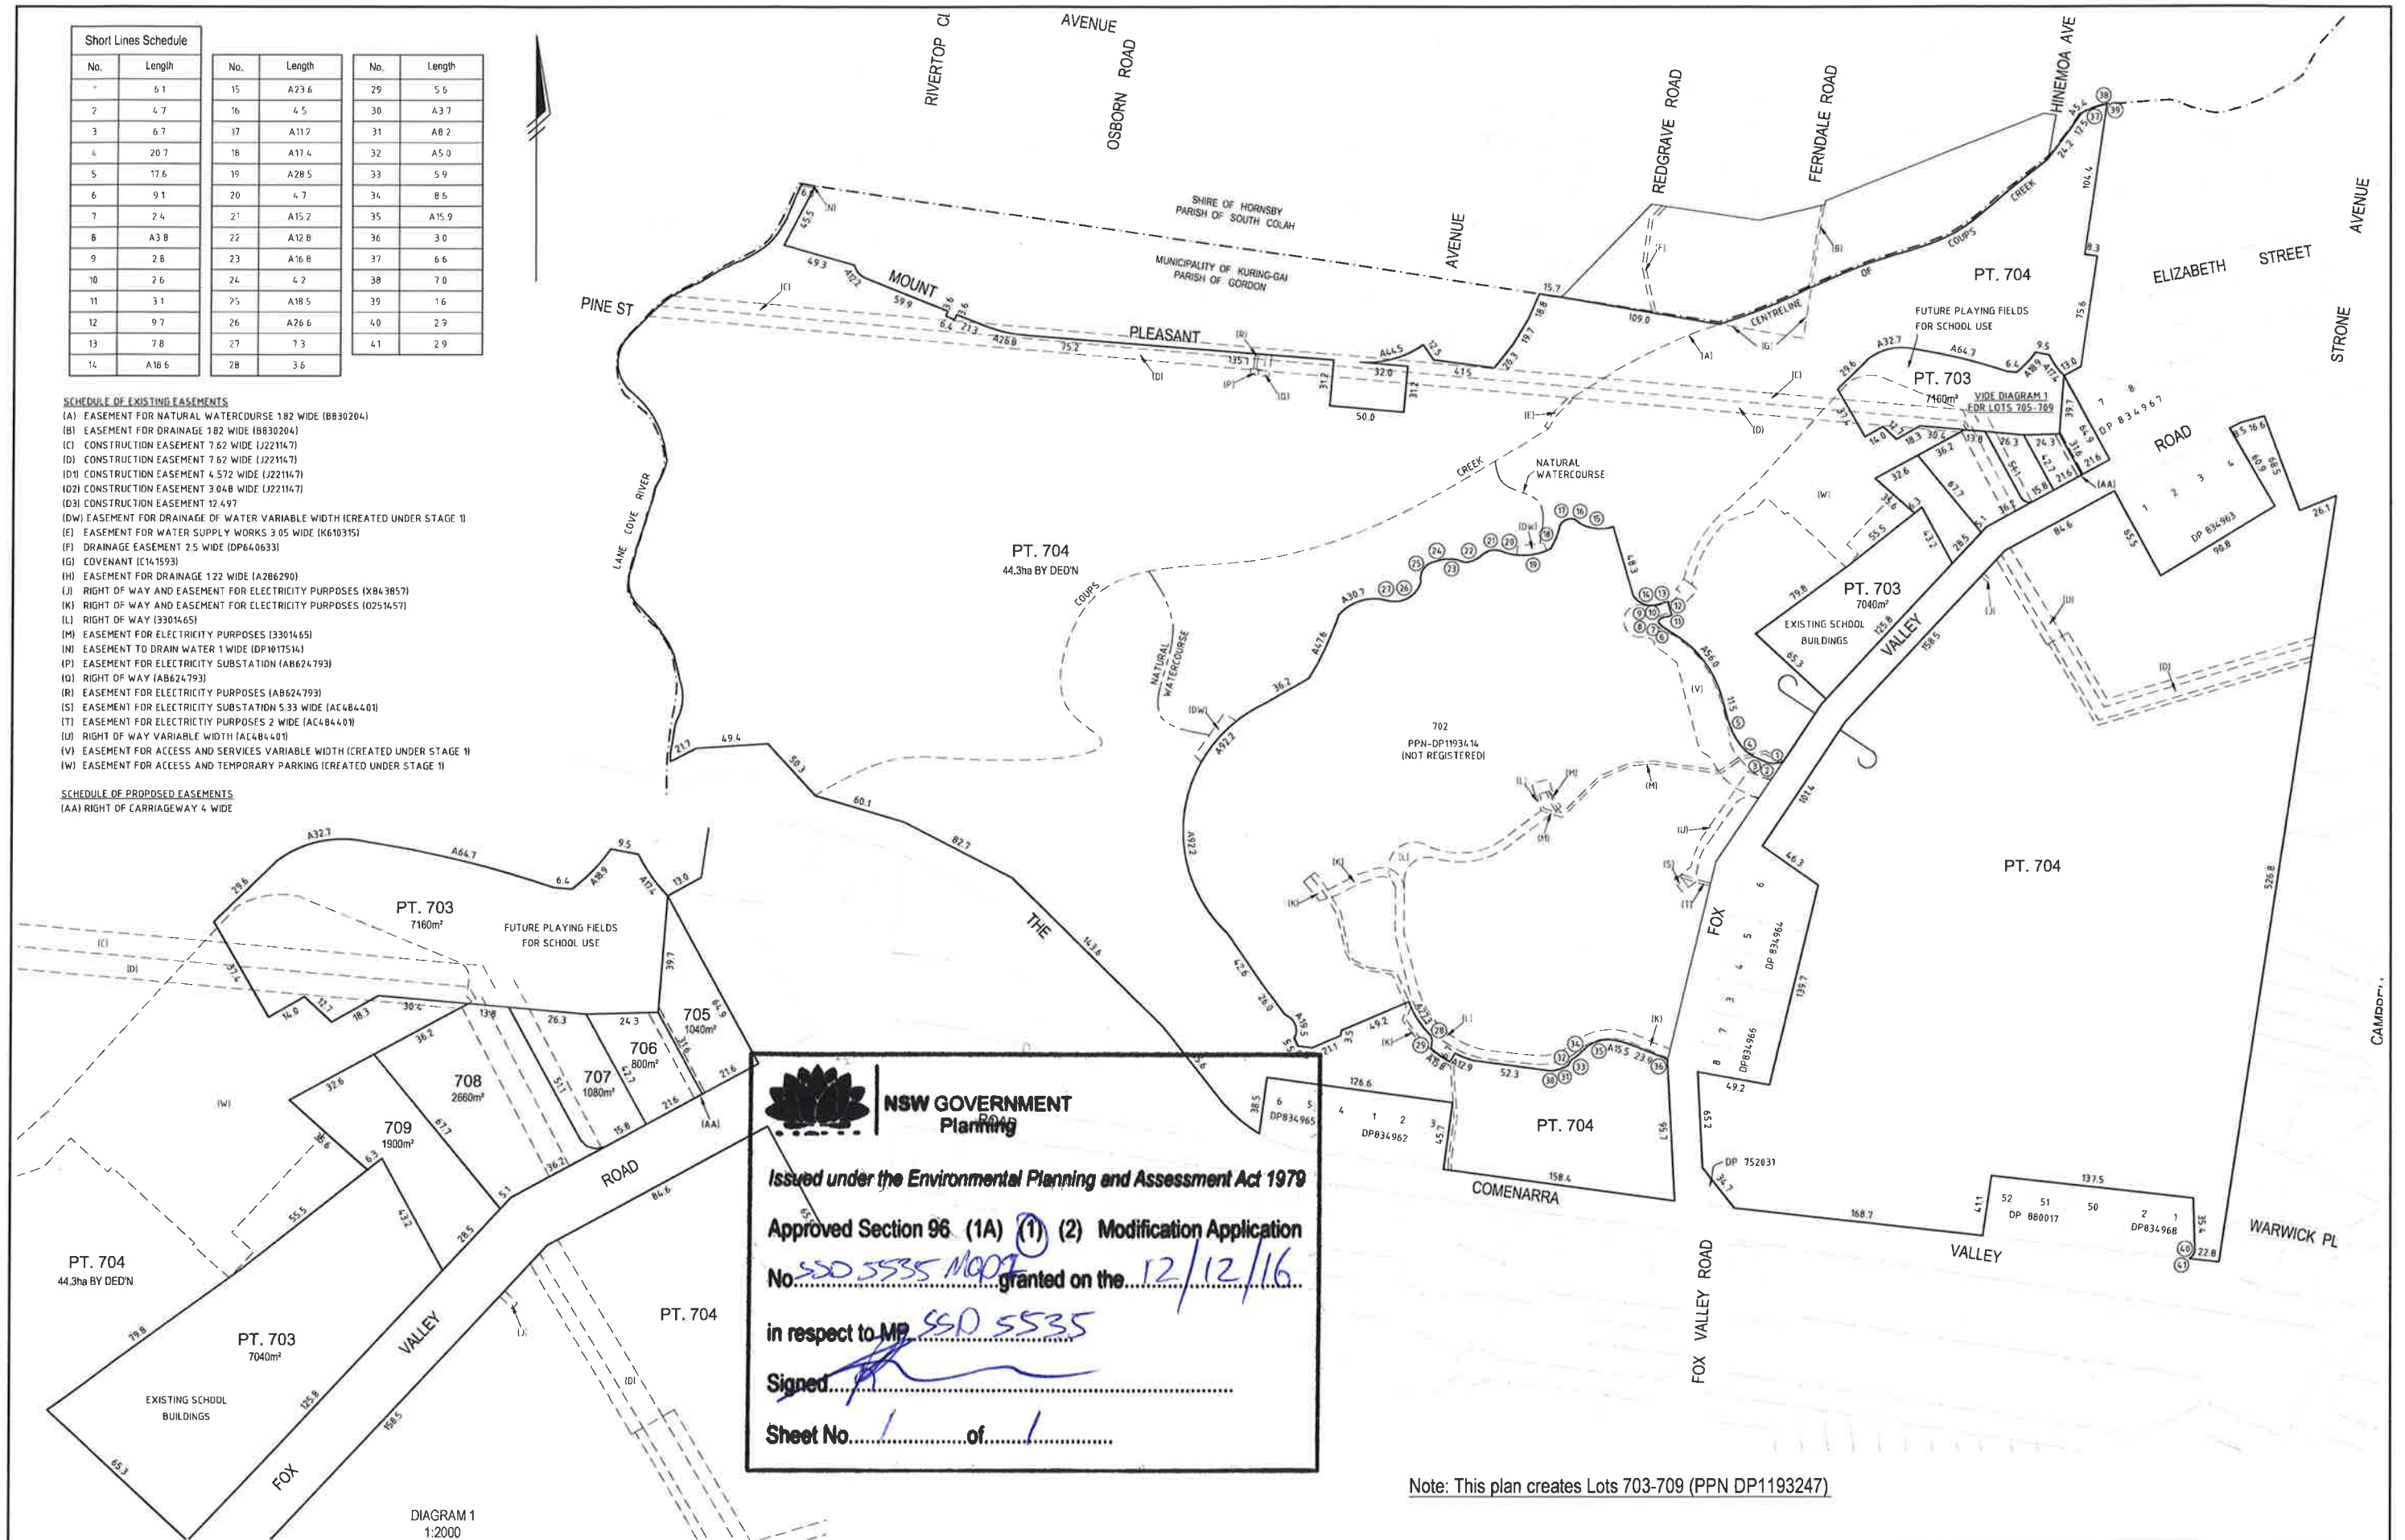

Note: This plan creates Lots 703-709 (PPN DP1193247)