



Do not scale drawings. Verify all dimensions on site


issue	amendment	date
A	Issued for SDPA Submission	10.05.13
B	Issue for DOP1 Submission	20.06.13

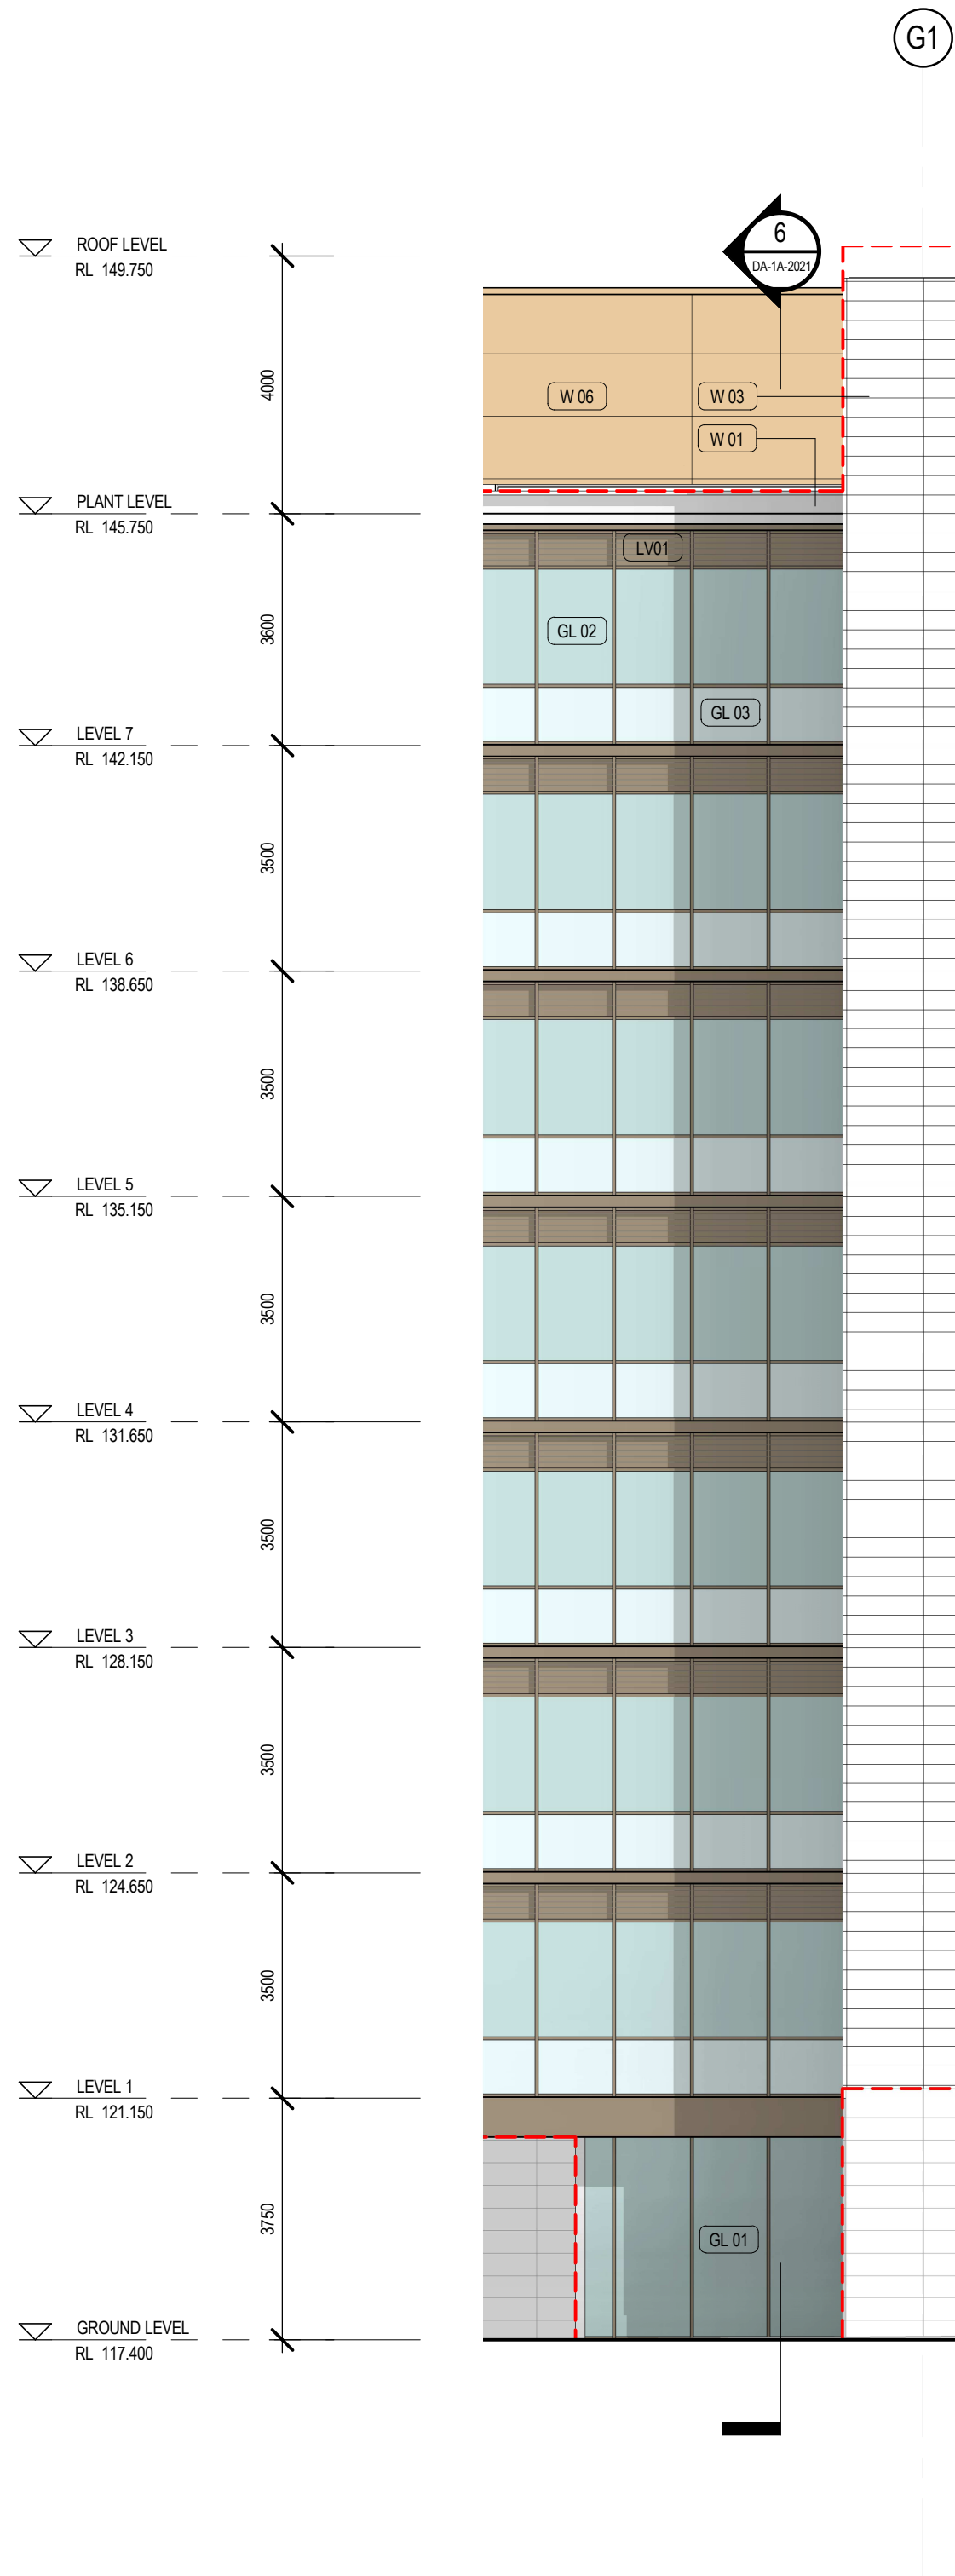


5 Facade Detail 5
1 : 100

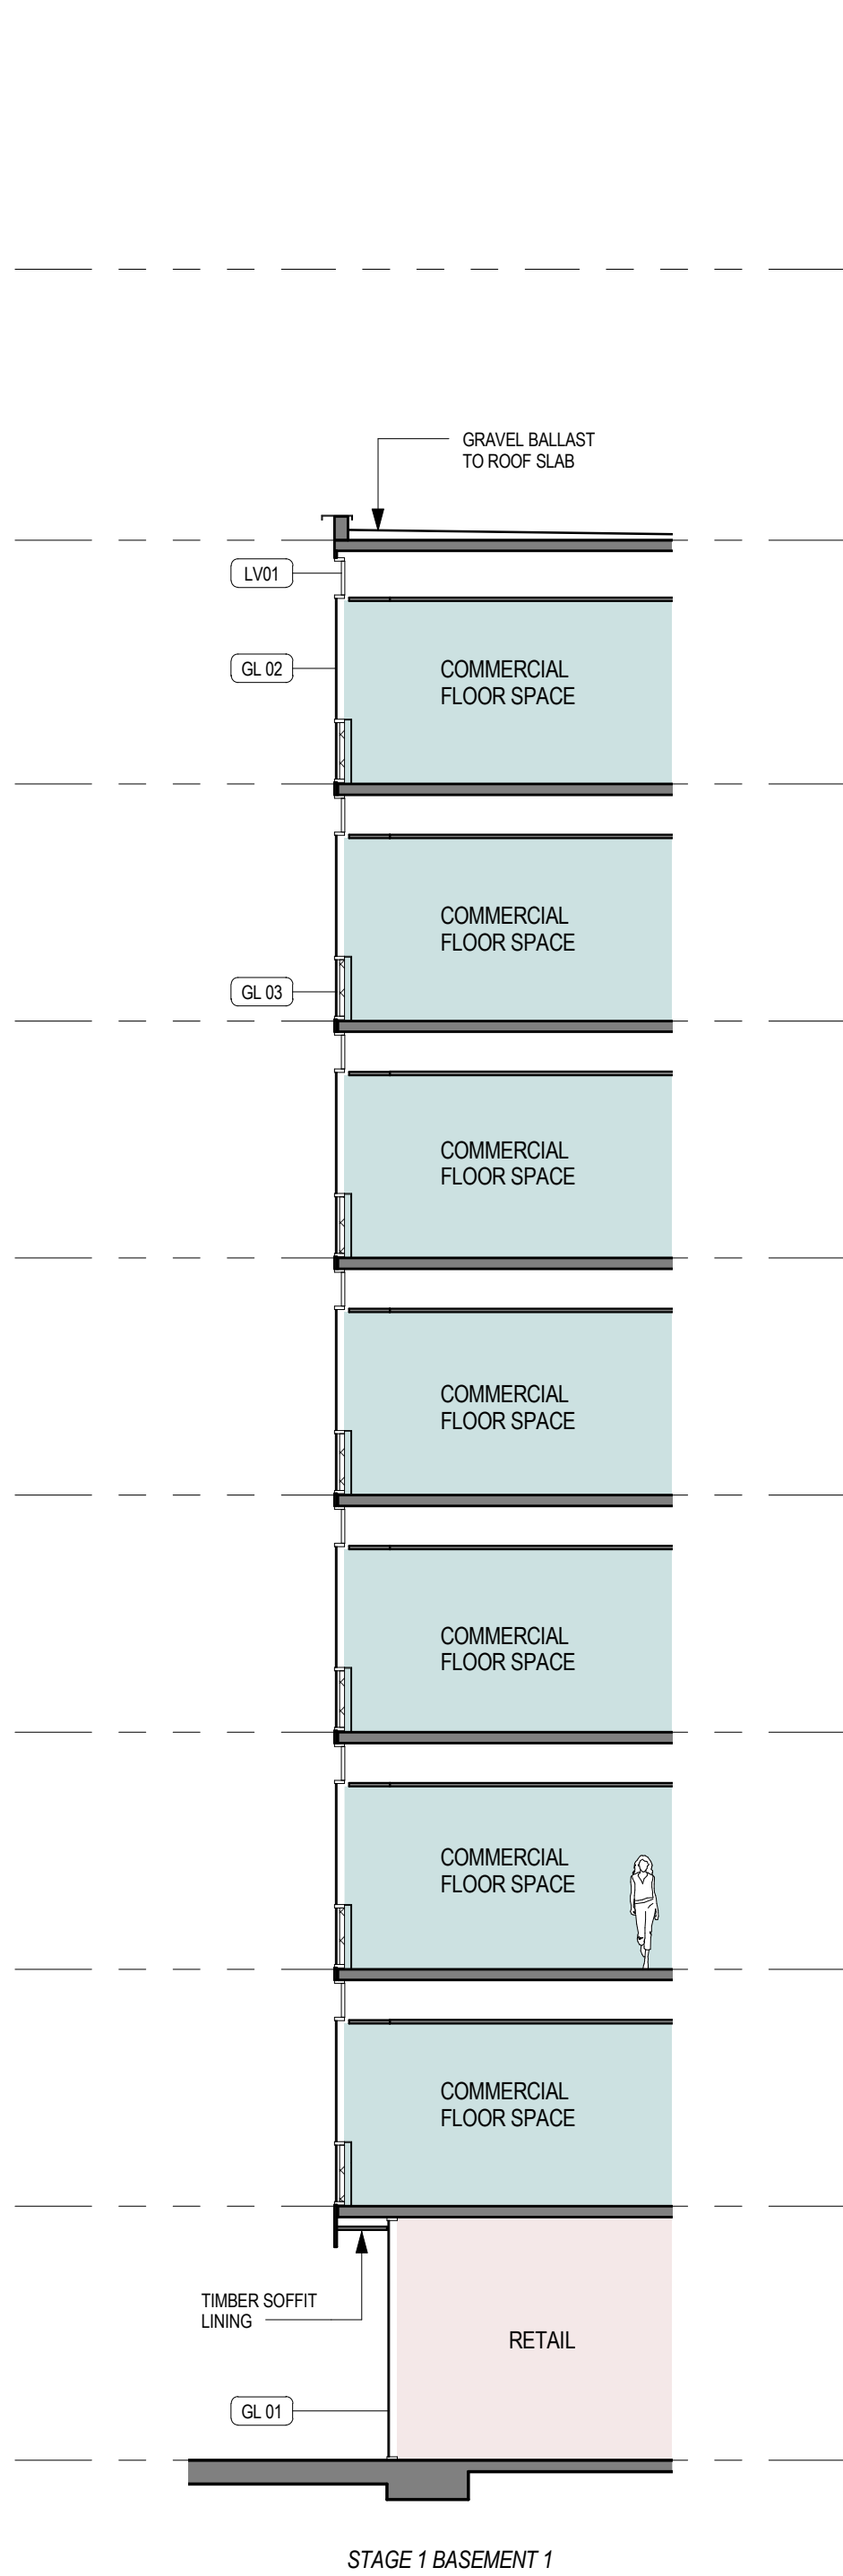

6 Facade Detail 6
1 : 100

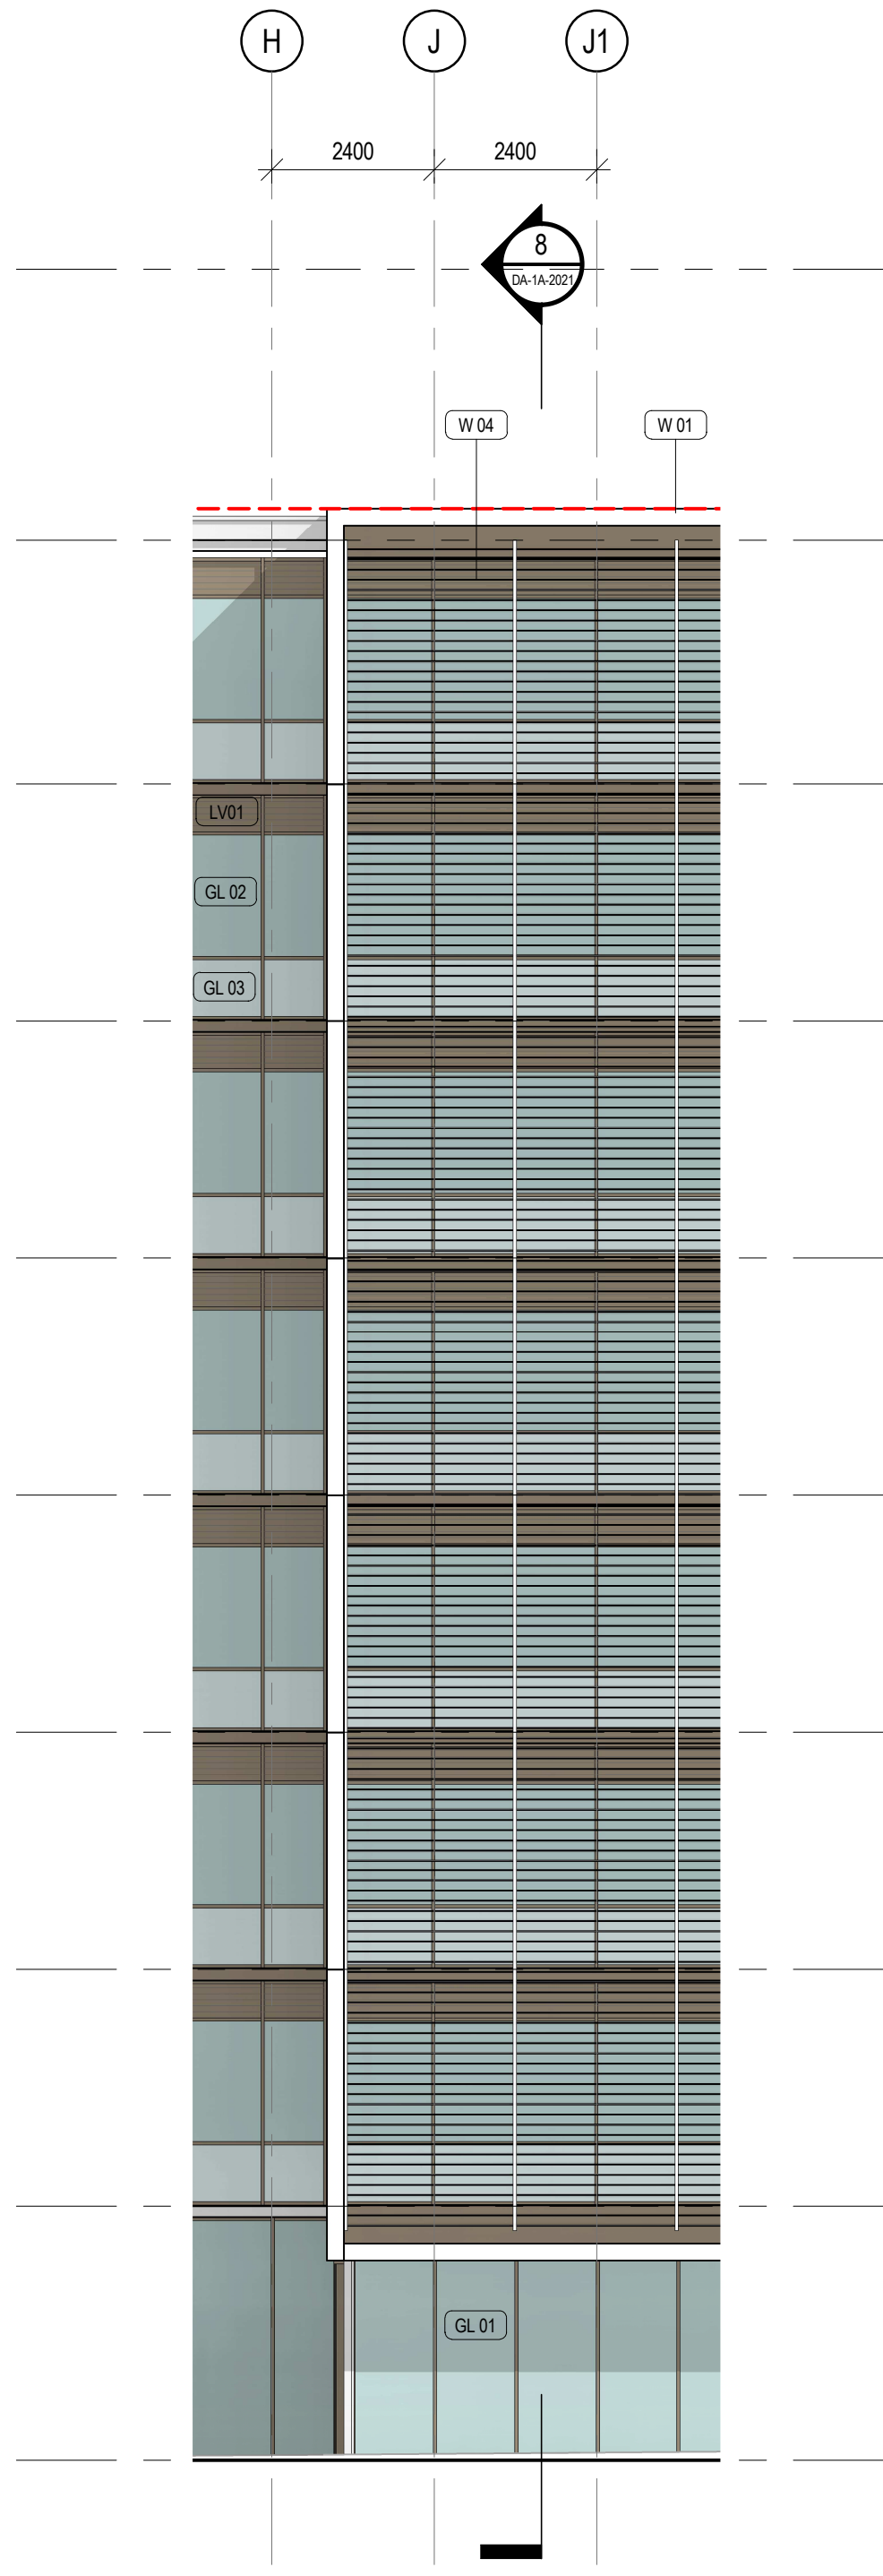

7 Facade Detail 7
1 : 100

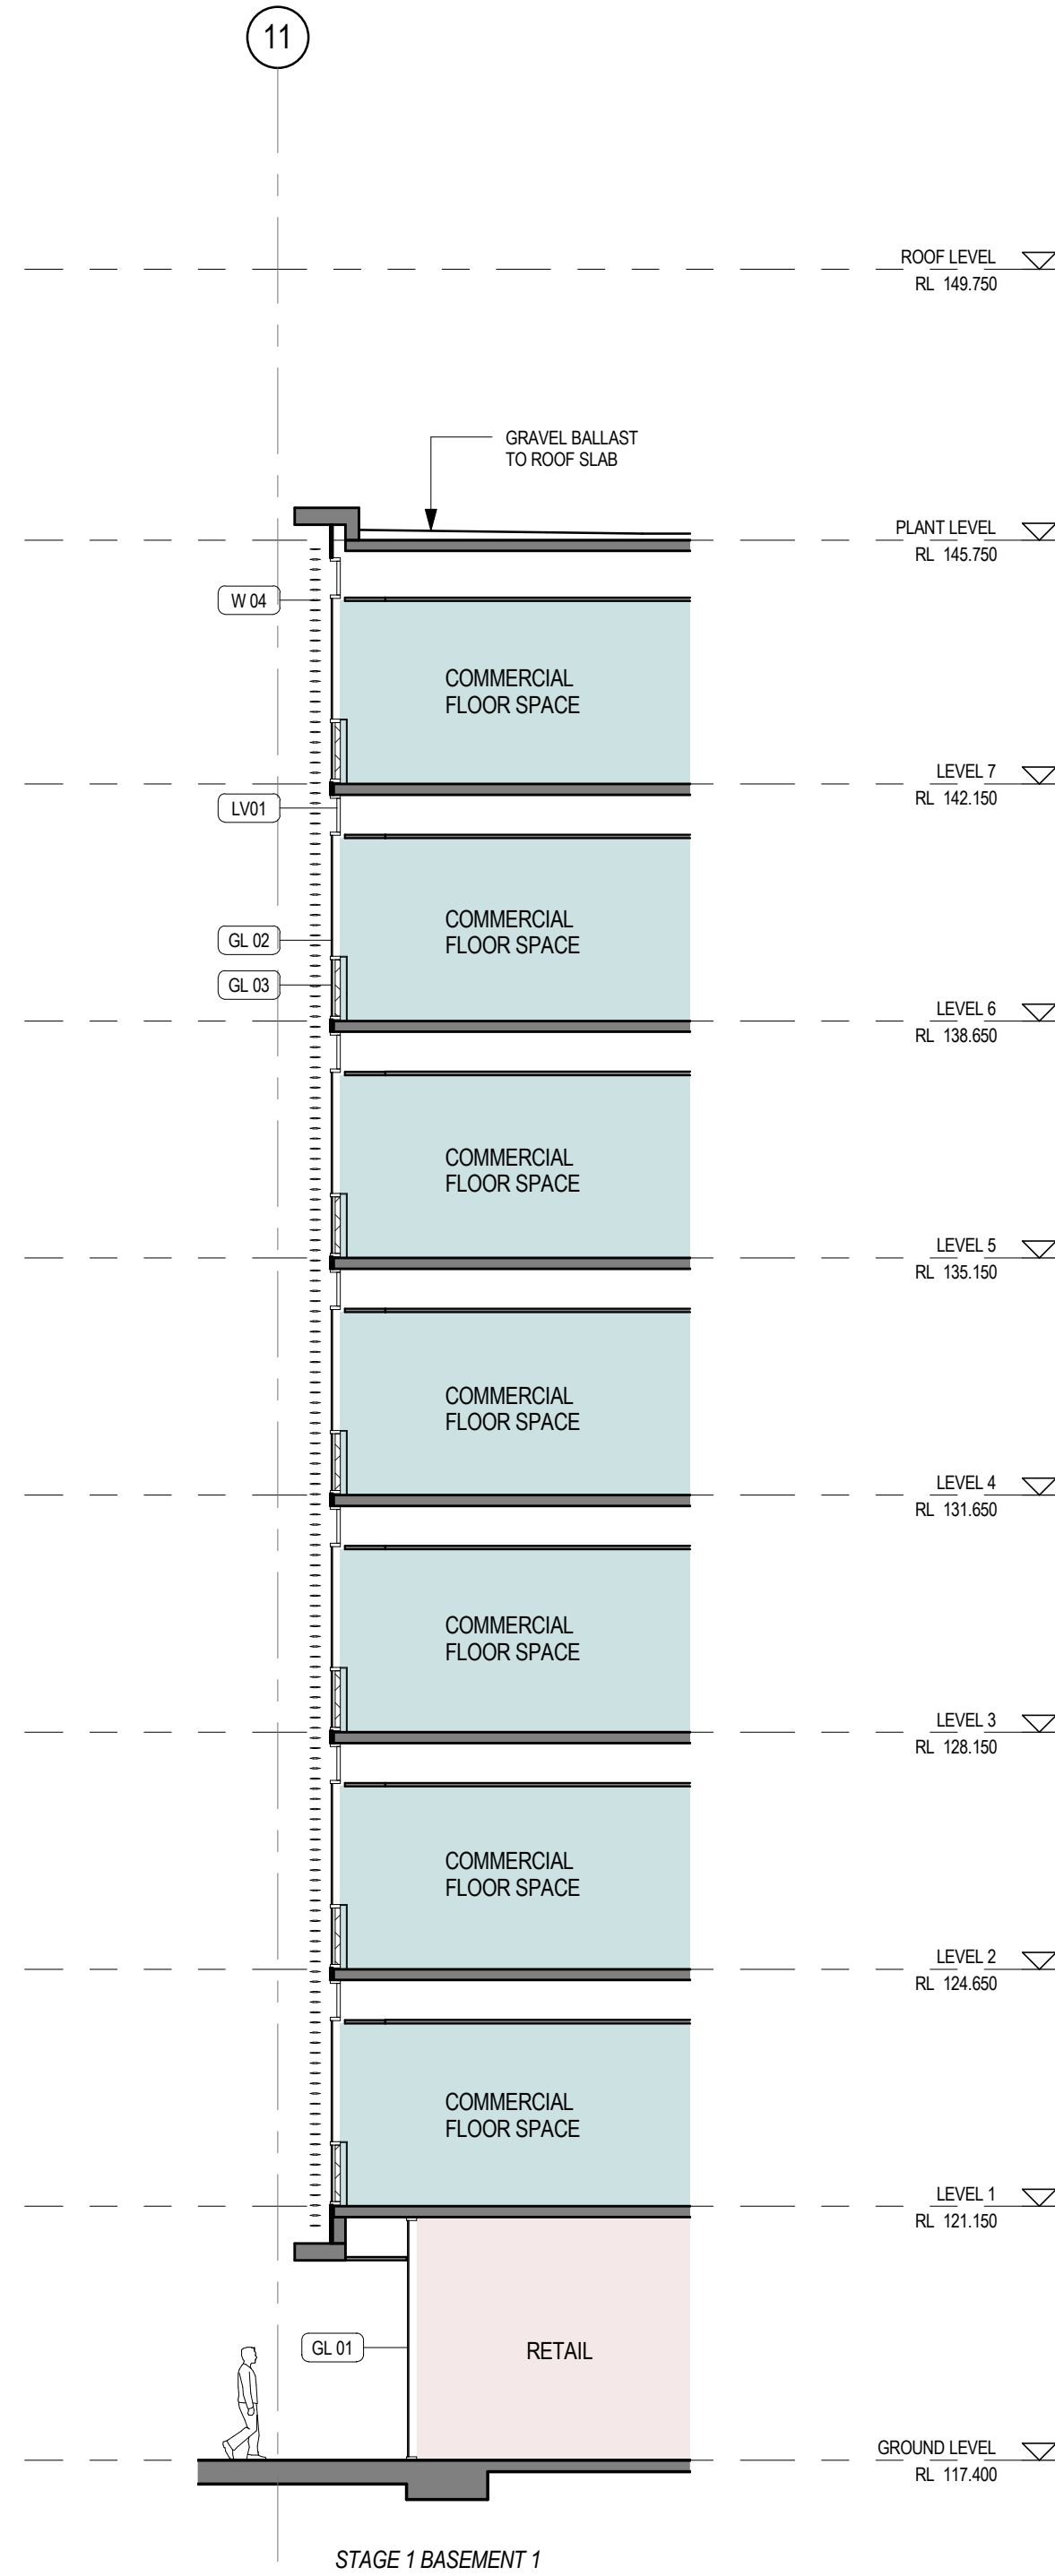

8 Facade Detail 8
1 : 100

DA SUBMISSION

architectus™

Architectus Sydney
Level 3 341 George Street
Sydney NSW 2000
T (61 2) 8252 8400
F (61 2) 8252 8600
sydney@architectus.com.au
ABN 11 098 489 448

project
STAGE 1A
6 AUSTRALIA AVENUE
SITE 43/44 SYDNEY OLYMPIC PARK
drawing

FACADE DETAIL SECTIONS & ELEVATIONS

scale	1 : 100	drawing no.	DA-1A-2021
drawn	DH	checked	AT
project no	090086	issue	B