



Do not scale drawings. Verify all dimensions on site


issue	amendment	date
A	Issued for SOPA Submission	10.05.13
B	Issue for DOP1 Submission	20.06.13

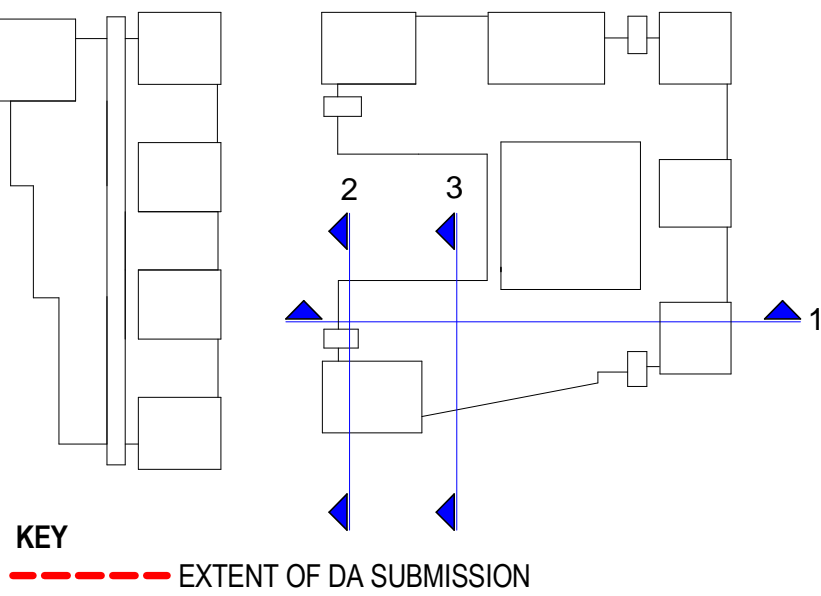


ROAD RESERVE:
THE DESIGN AND LAYOUT OF ROADS, PAVING AND PLANTING
BEYOND THE PROPERTY BOUNDARY IS TAKEN FROM THE SOPA
DESIGN DRAWING L210 REV A.
WORKS WITHIN THE ROAD RESERVE ARE NOT PART OF THE
APPLICATION

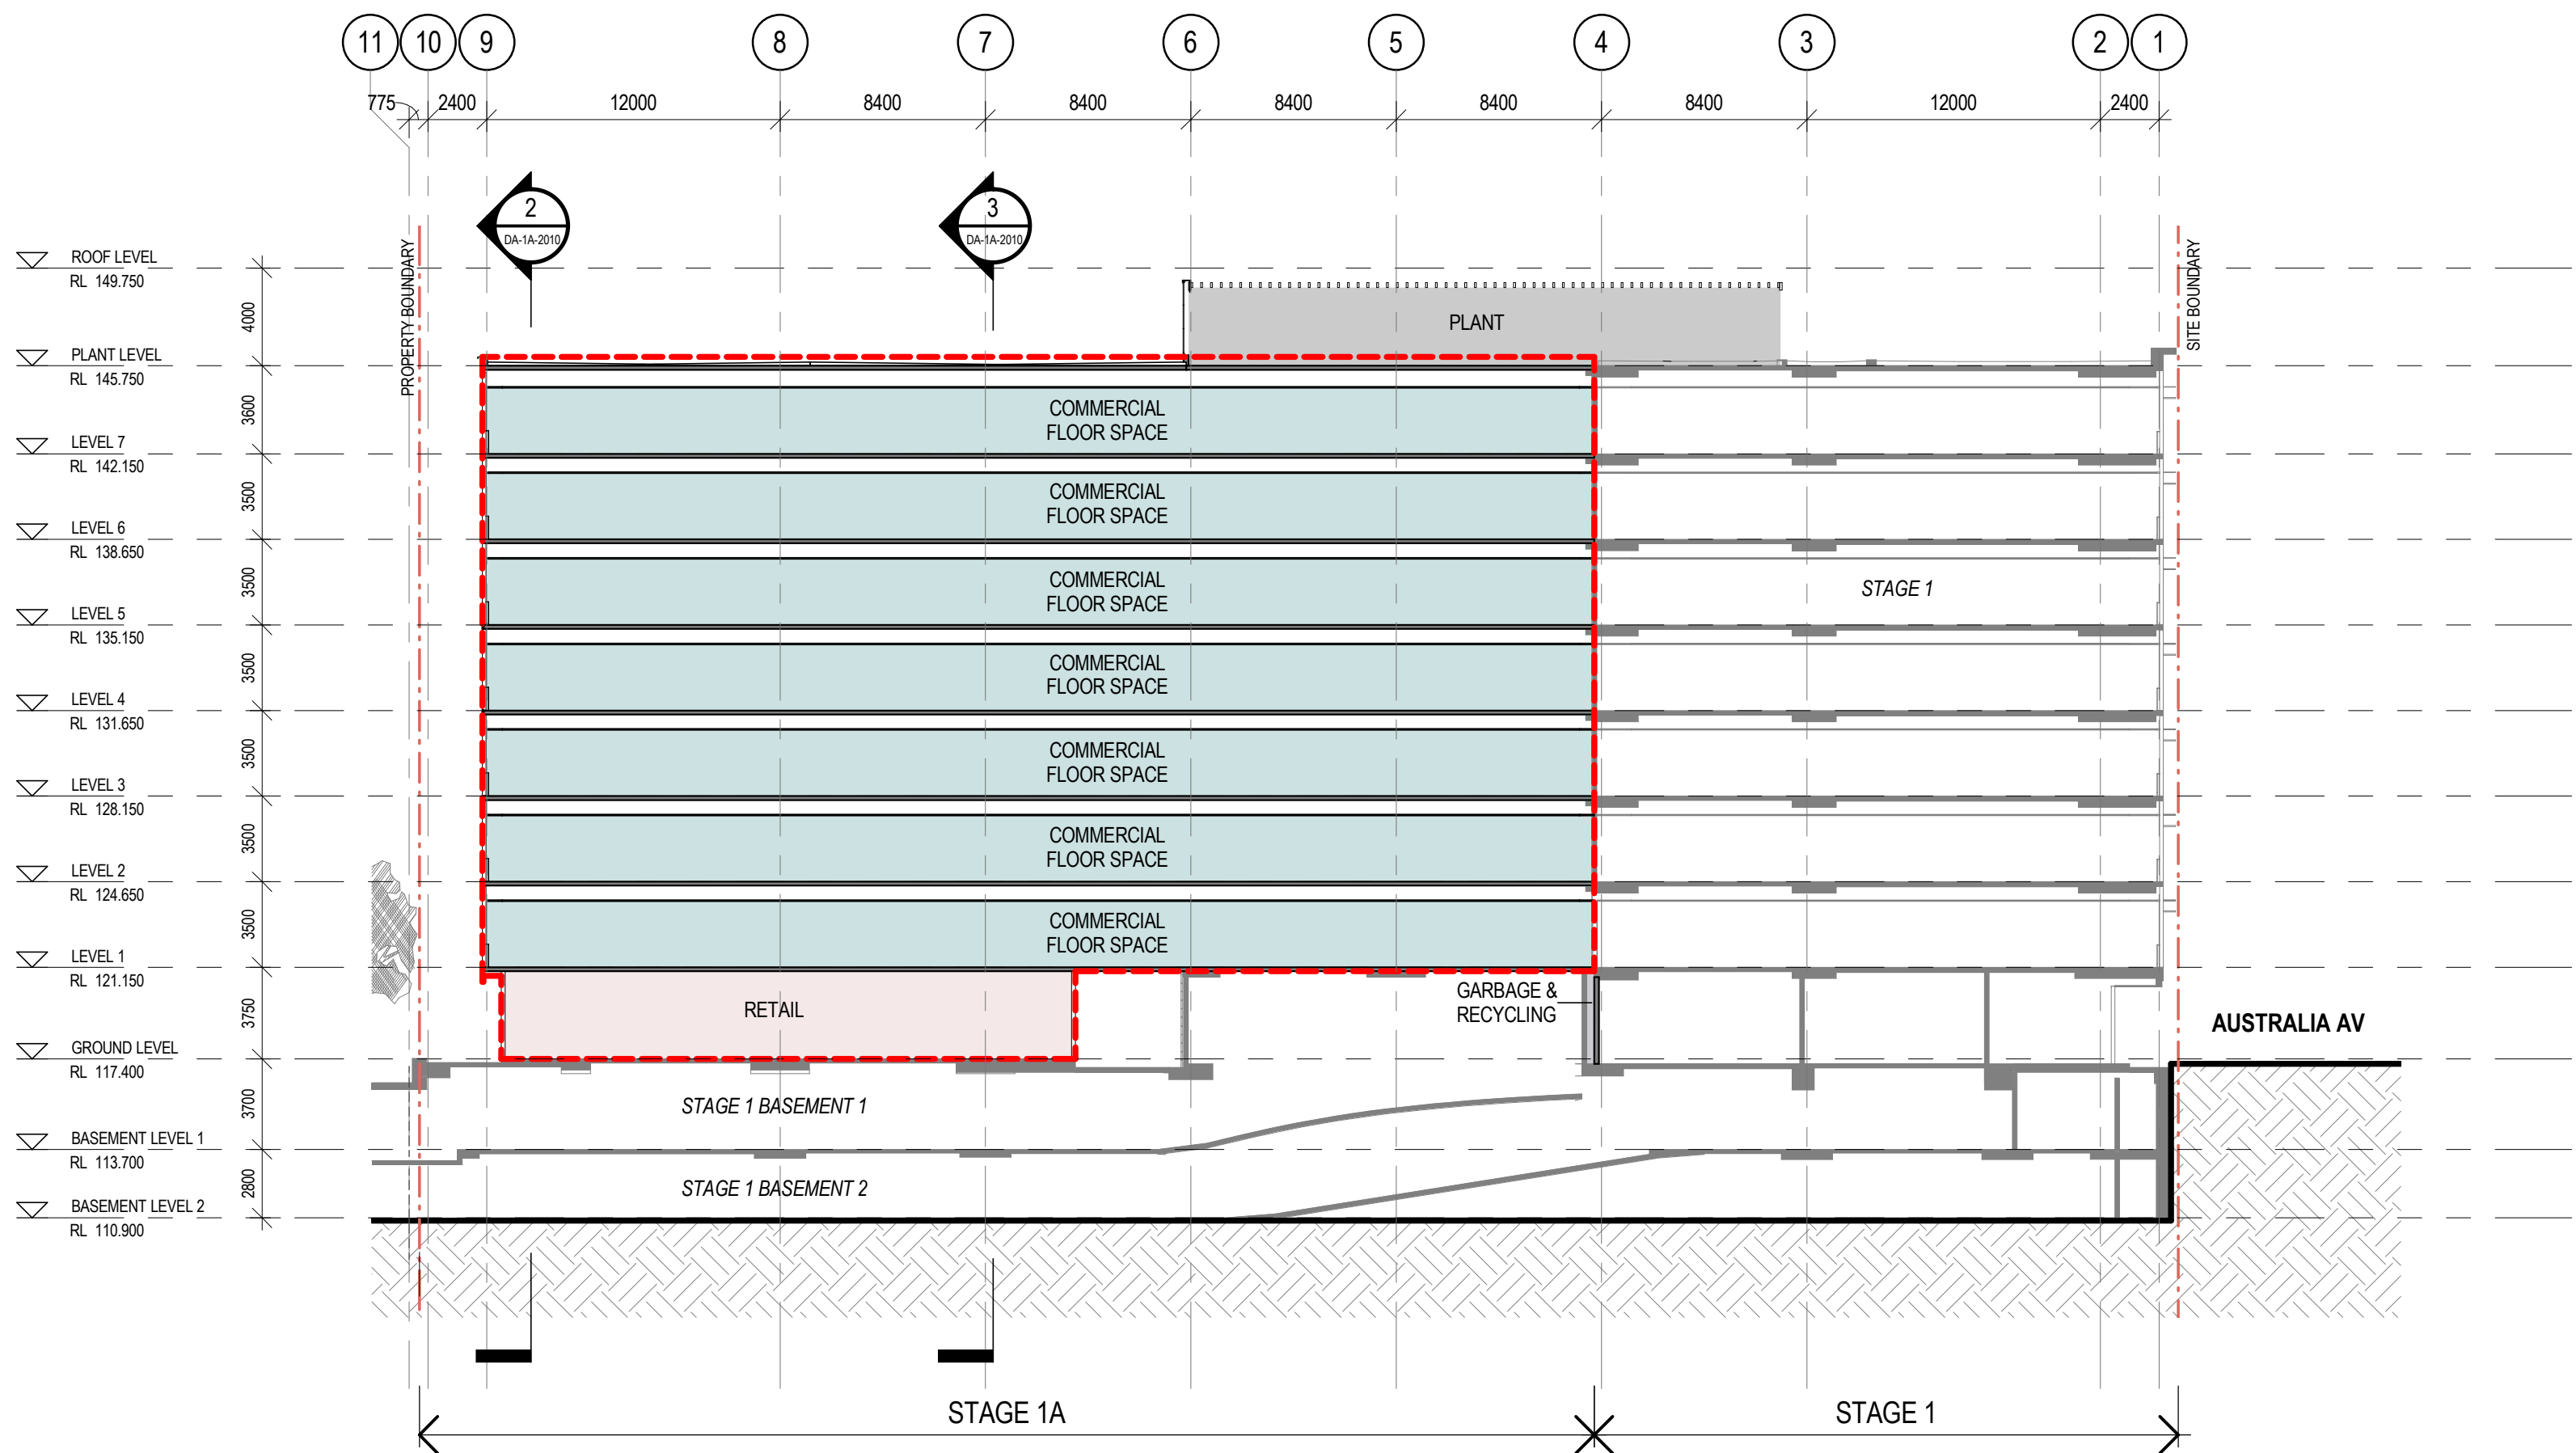

1 Section 1
1 : 250

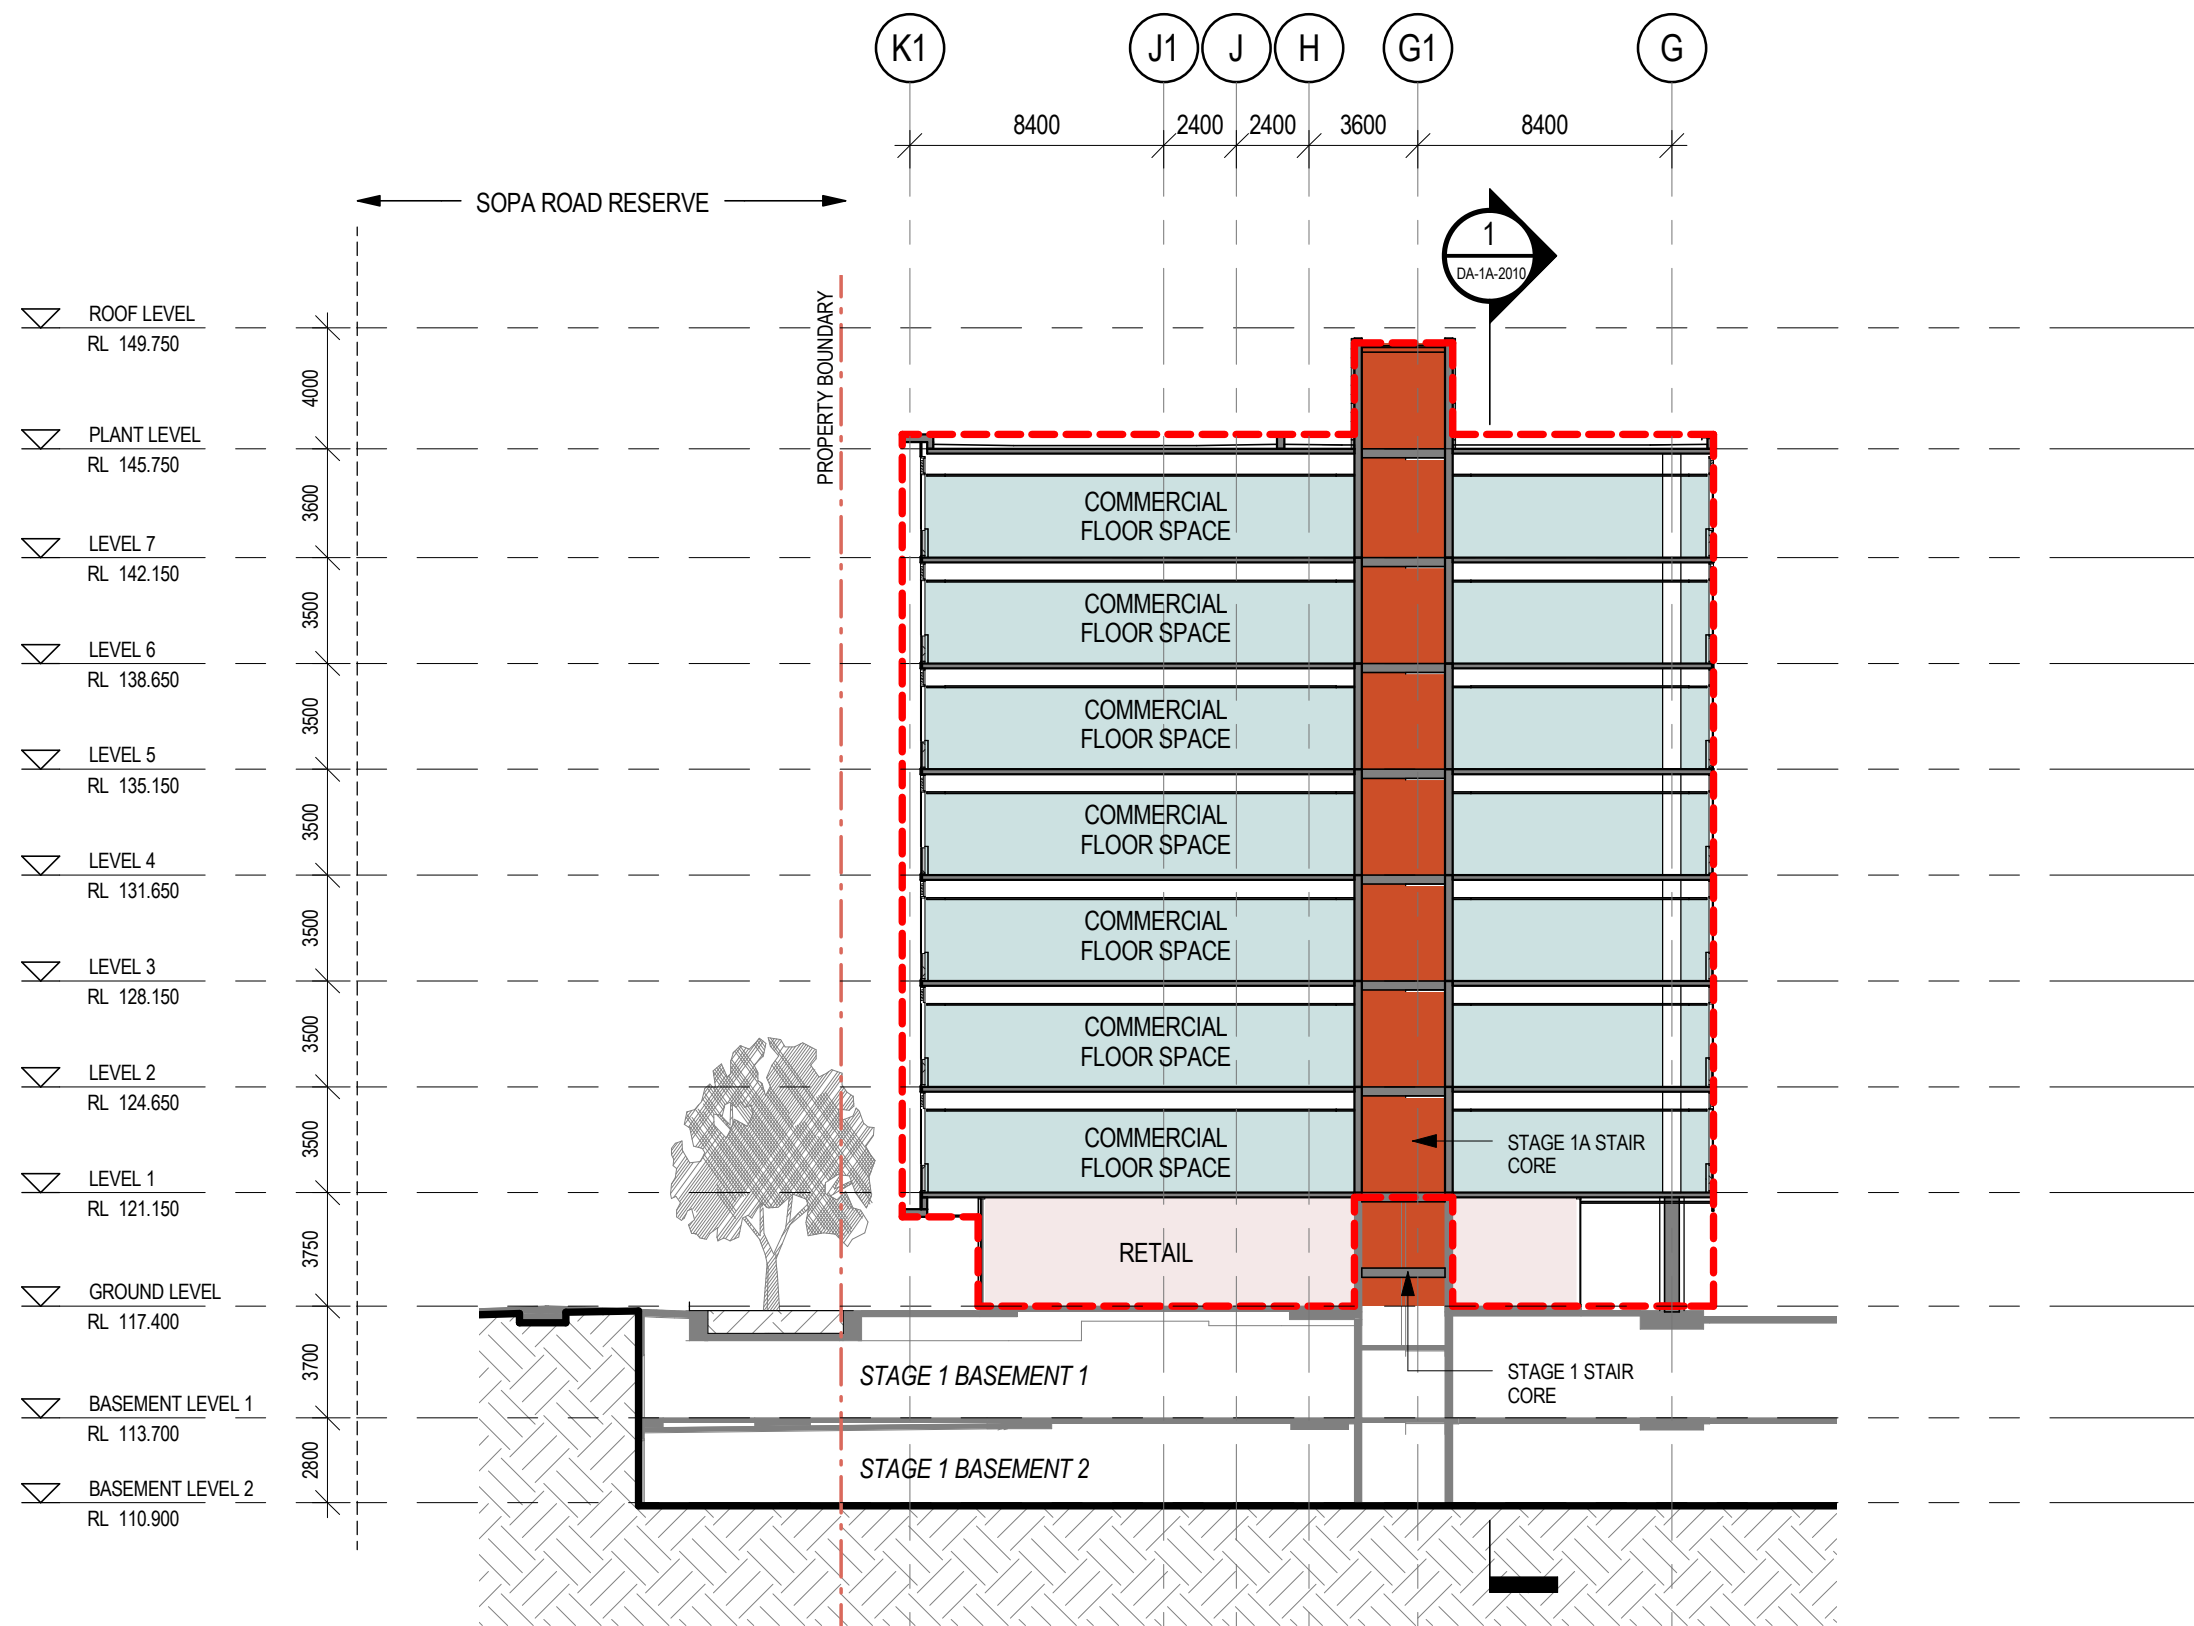

2 Section 2
1 : 250

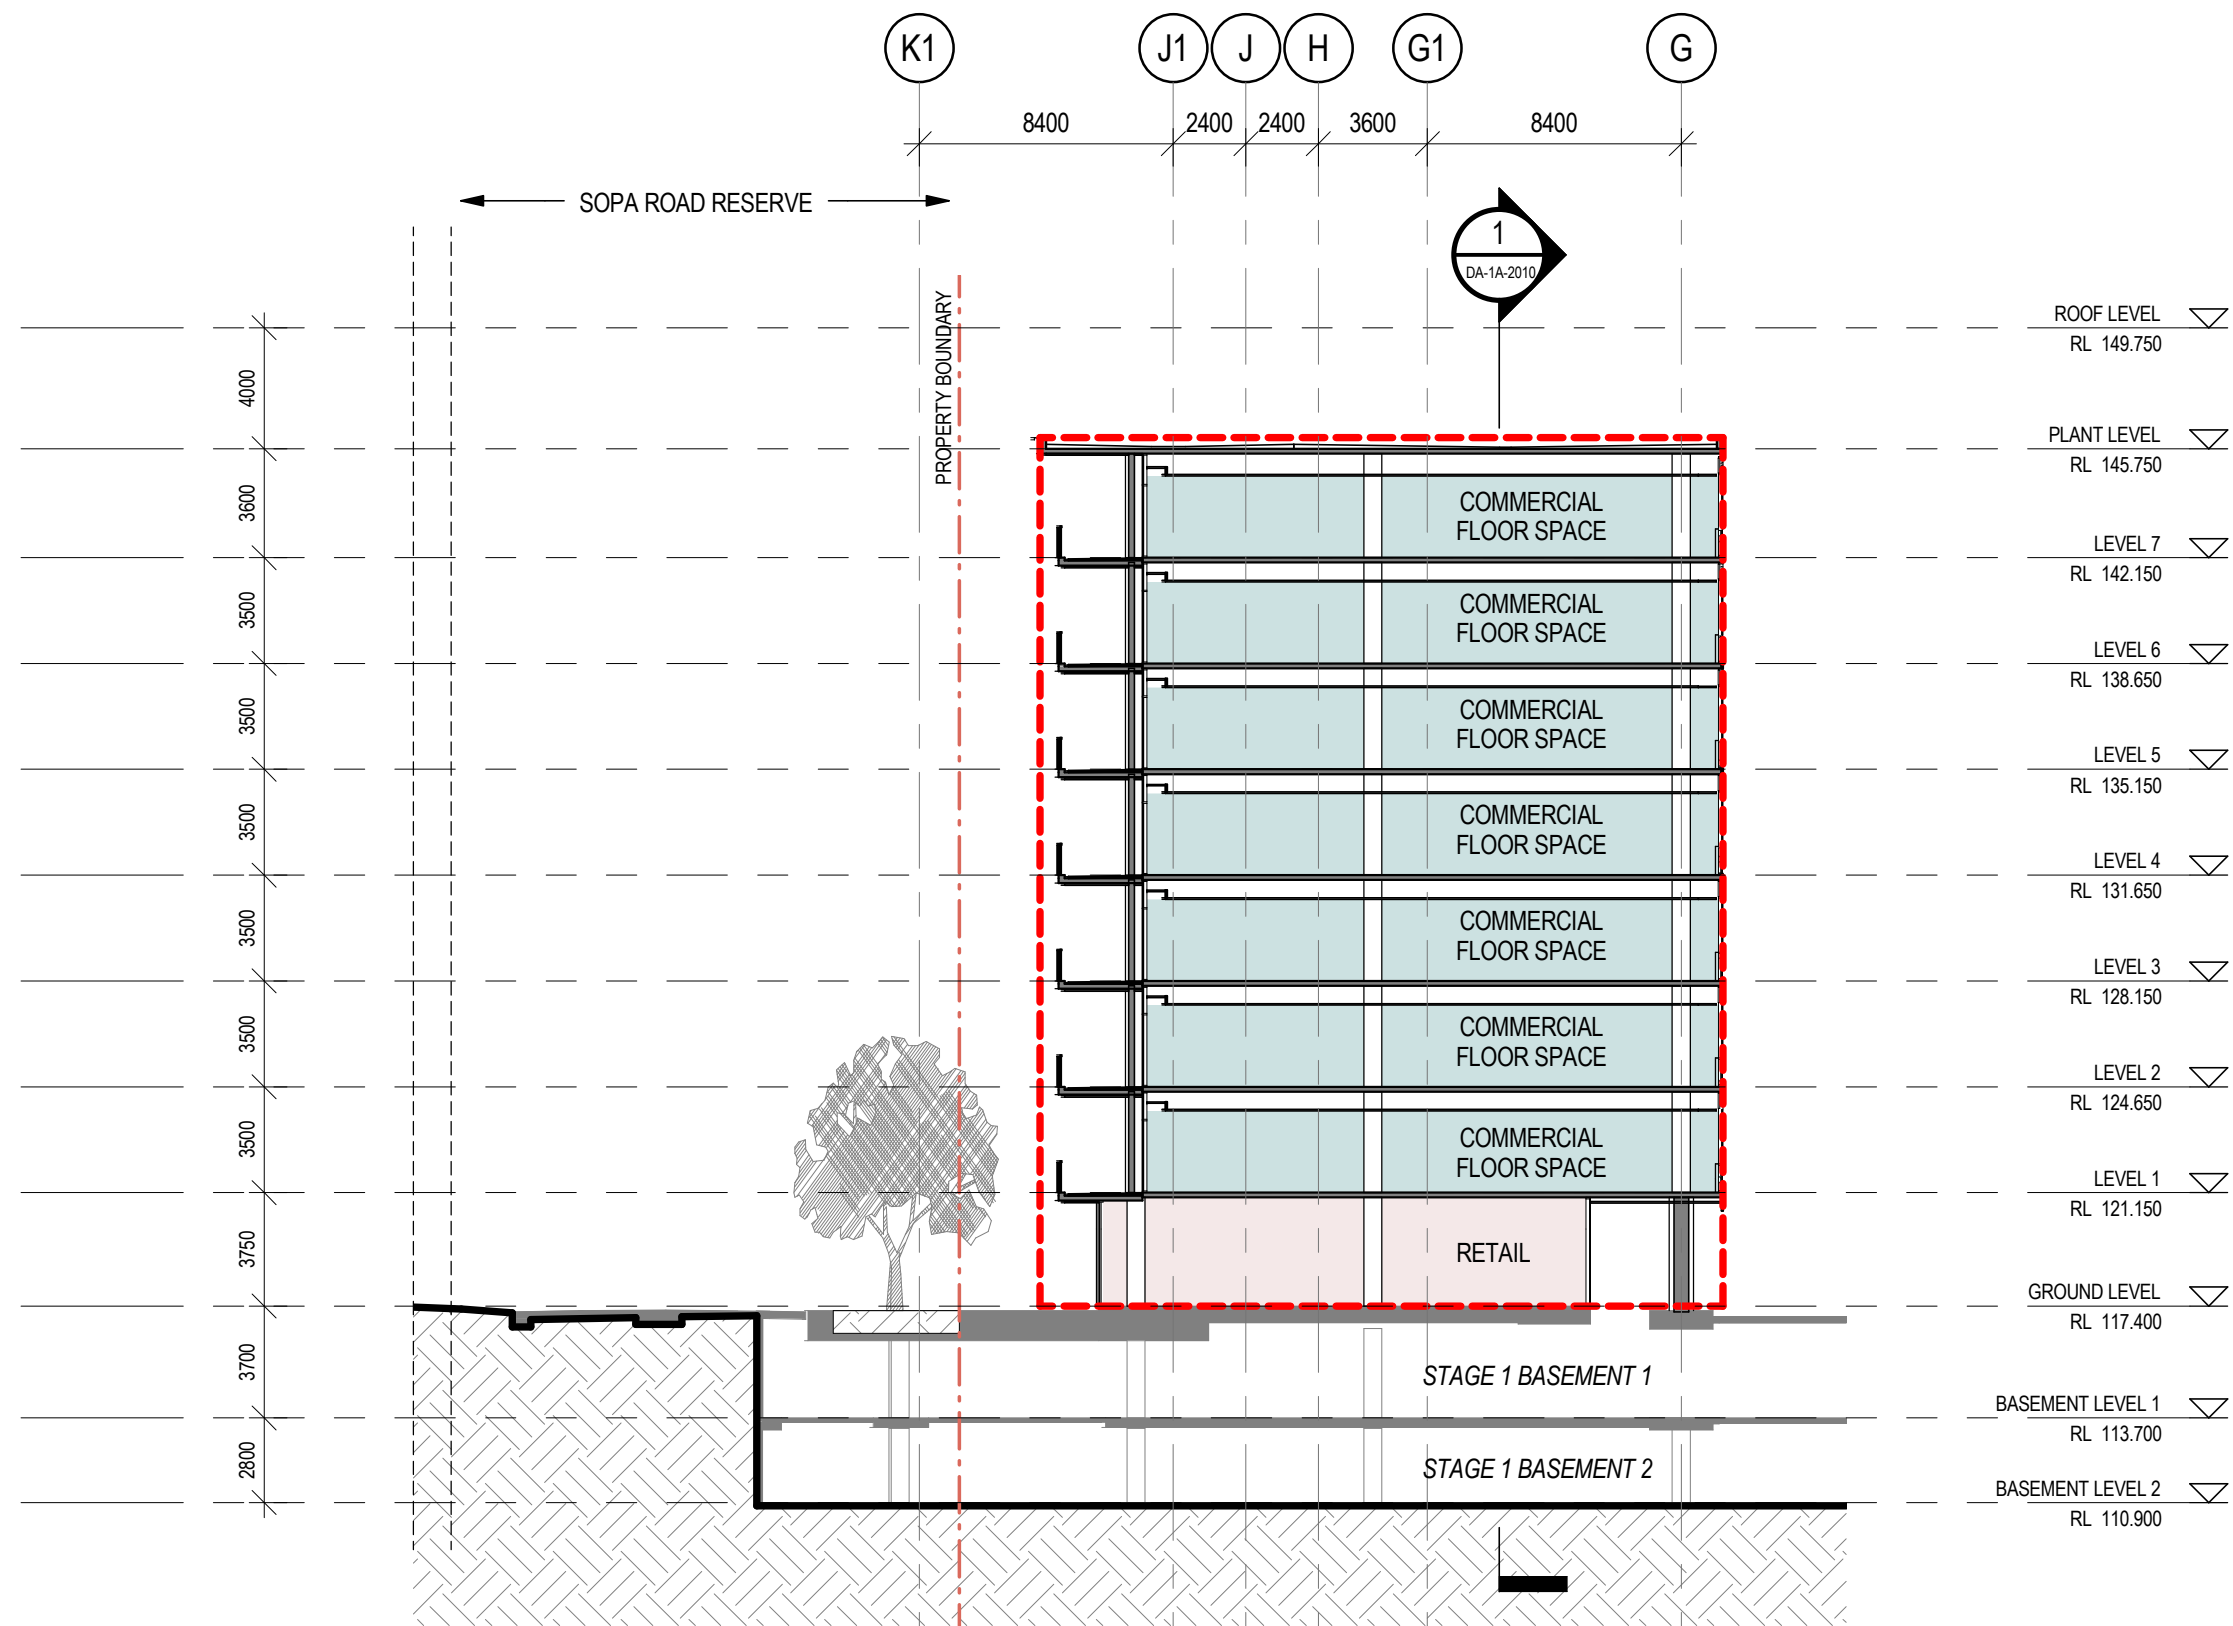

3 Section 3
1 : 250

DA SUBMISSION

architectus™

Architectus Sydney
Level 3 341 George Street
Sydney NSW 2000
T (61 2) 8252 8400
F (61 2) 8252 8600
sydney@architectus.com.au
ABN 11 098 489 448

project
STAGE 1A
6 AUSTRALIA AVENUE
SITE 43/44 SYDNEY OLYMPIC PARK
drawing

SECTIONS

scale	1 : 250	drawing no.	DA-1A-2010
drawn	DH	issue	B
checked	AT		
project no	090086		