

Key	
	Concave gas development boundary
	PA boundary
	Previous Approval
	Conservation Structure
	Building footprint
	Building setback
	Aviation
	International Commerce
	Eastern Commerce Area
	Plains Courtyard
	Student Studio Type 1 and Type 2*
	Studio Long
	Manager's Apartment
	Dakota/Kansas Studio Type 1 and Type 2*
	Multi-Storey Apartment Type 1 and Type 2*
	Retail Kiosk
	Bus Kiosk
	Admin
	Core/Service

Key Plan


Project	Fraser's Broadway 20 - 102 Broadway Sydney NSW 2000
Client	Fraser's Broadway L11, 489 Kent Street Sydney NSW 2000 T: 00 6666 6666 F: 00 6666 6666

Local Collaborating Architect

nettleton tribe

117 Wroughtley Road
Crows Nest NSW 2065 Australia
T +61 (0)2 9431 6431
F +61 (0)2 9439 7474
www.nettletontribe.com.au

Project No.	Scale @ A0	Date	Drawn By
1645	1:200	31/08/12	GM
Number			Revision
PA - A - 5775			04

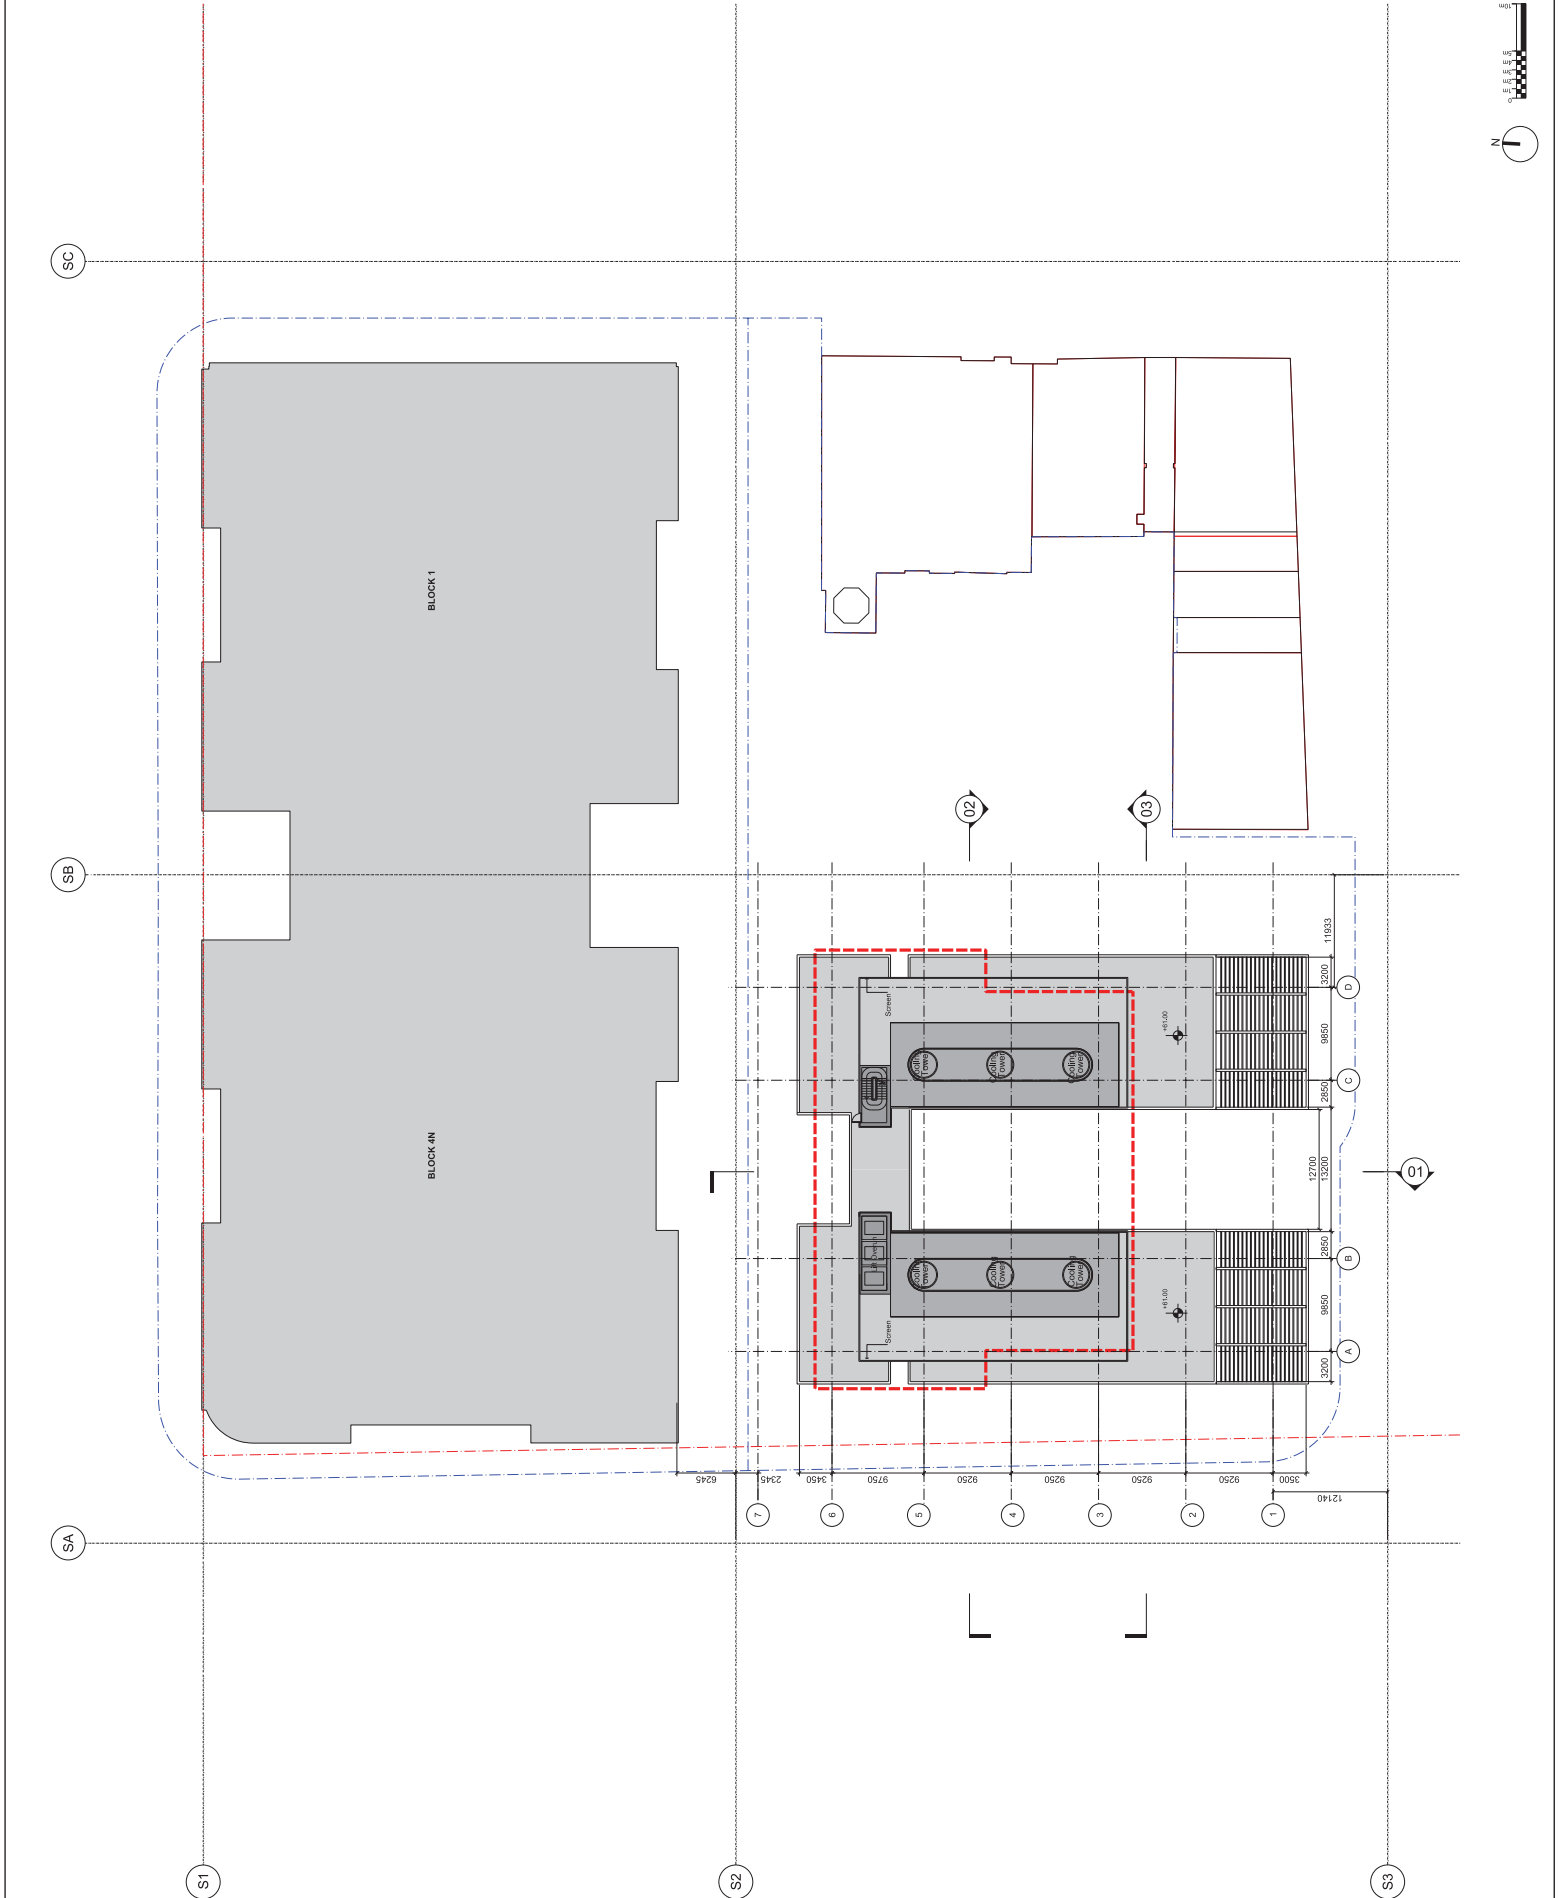

Appendix B

Future basement plan

Appendix C



Details of waste management
form - construction phase

Details of waste management – construction phase

MATERIALS ON-SITE			DESTINATION		
Type of materials	Est. Vol. (m ³)	Est. Wt. (t)	REUSE AND RECYCLING	DISPOSAL	
			ON-SITE - specify proposed reuse or on-site recycling methods	OFF-SITE - specify contractor and recycling outlet	- specify contractor and landfill site
Excavated Materials					
Garden Organics					
Bricks					
Tiles					
Concrete					
Timber – please specify					
Plasterboard					
Metals					
Other waste eg. ceramic tiles, paints, PVC tubing, cardboard, fittings					

Appendix D

Waste compactor specifications

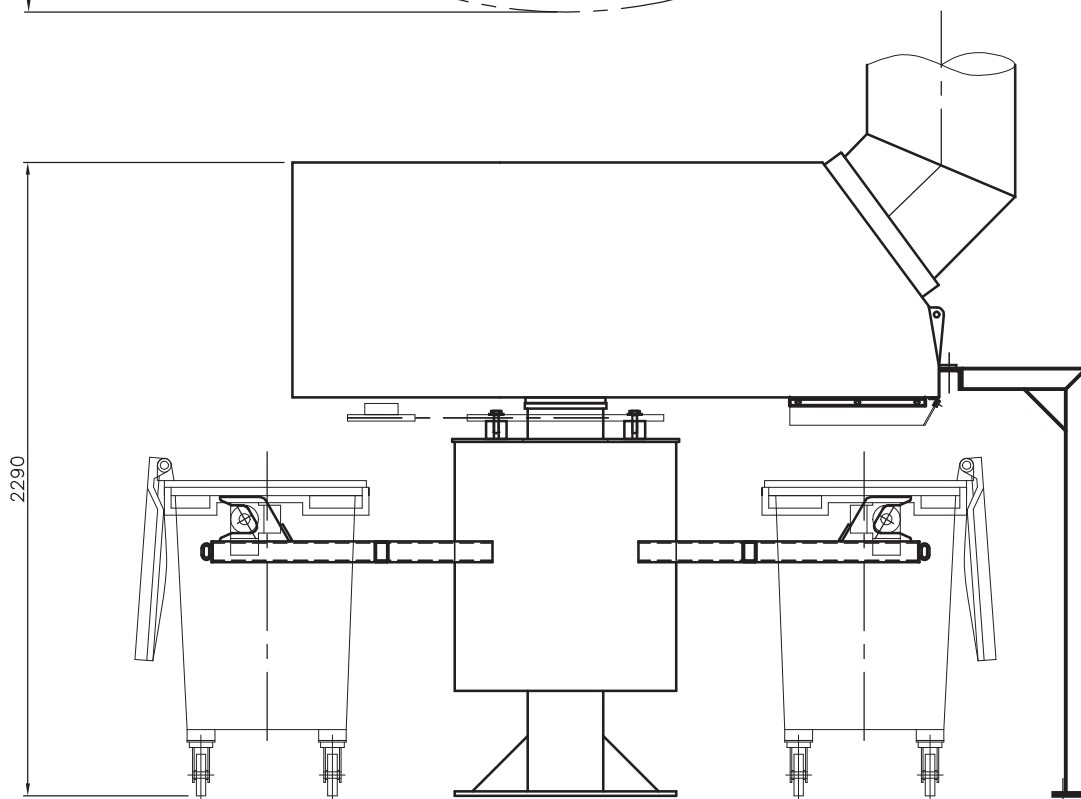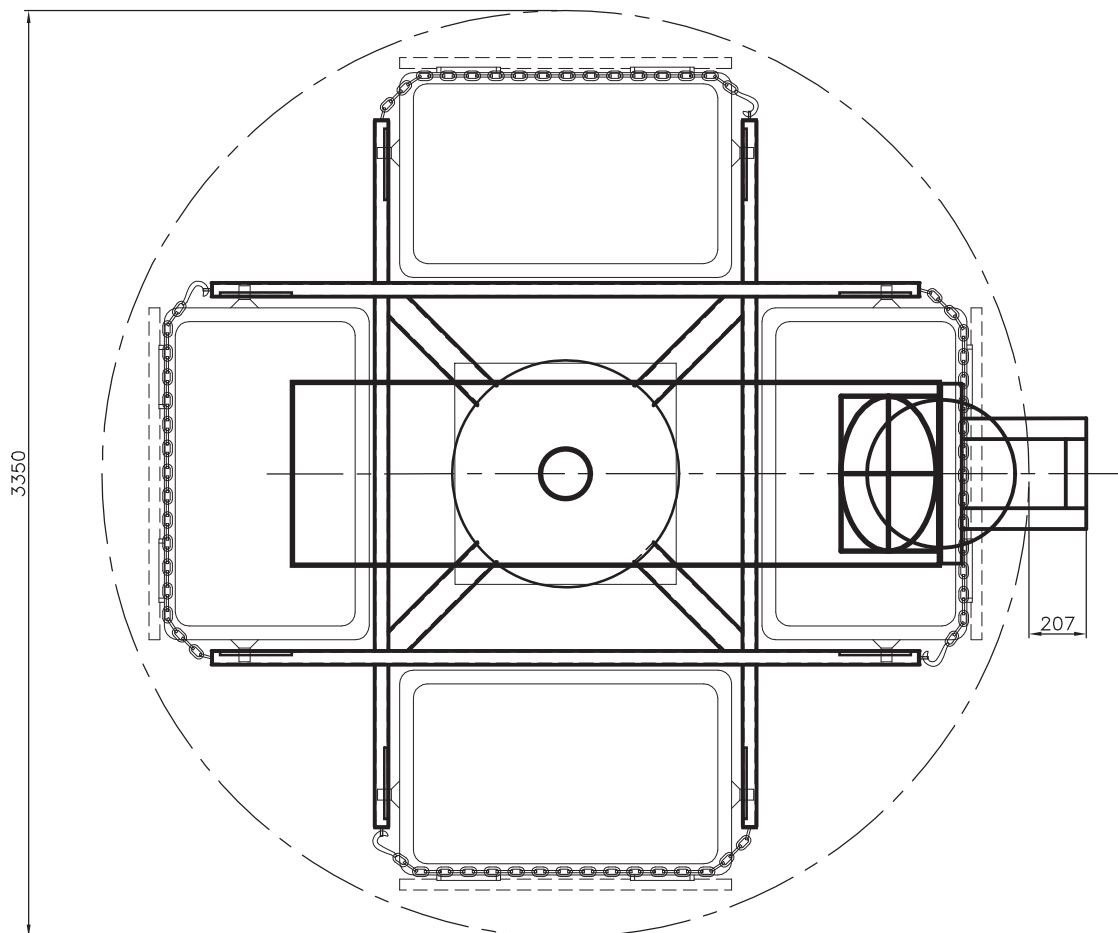

ALLOW MIN. 75MM LATERAL CLEARANCE AND
MIN. 2600 CEILING HEIGHT (W/O SERVICES)

**WASTECH
ENGINEERING**

SPECIALISING IN: DESIGN, MANUFACTURE
AND SERVICE OF
WASTE DISPOSAL AND
RECYCLING EQUIPMENT

21 CAPITAL DRIVE, DANDENONG, VIC. 3175 PHONE (03) 97947155 FAX (03) 9794 7636

The details and design shown on this
drawing are the property of
WASTECH ENGINEERING PTY. LTD.
and as such are not to be copied or
reproduced without written approval of
WASTECH ENGINEERING PTY. LTD.

DRN C.G.	TITLE ECOPACK 100		
CKD ---	ECOPACK & 4X660 ROTOFEED		
APP ---	SCALE D.N.S	CAD FILE NAME	REV.
DATE 21-03-2002	VIEWS ---	4X660+ECOPACK100	0