


GROUND & LEVEL 00 PLAN

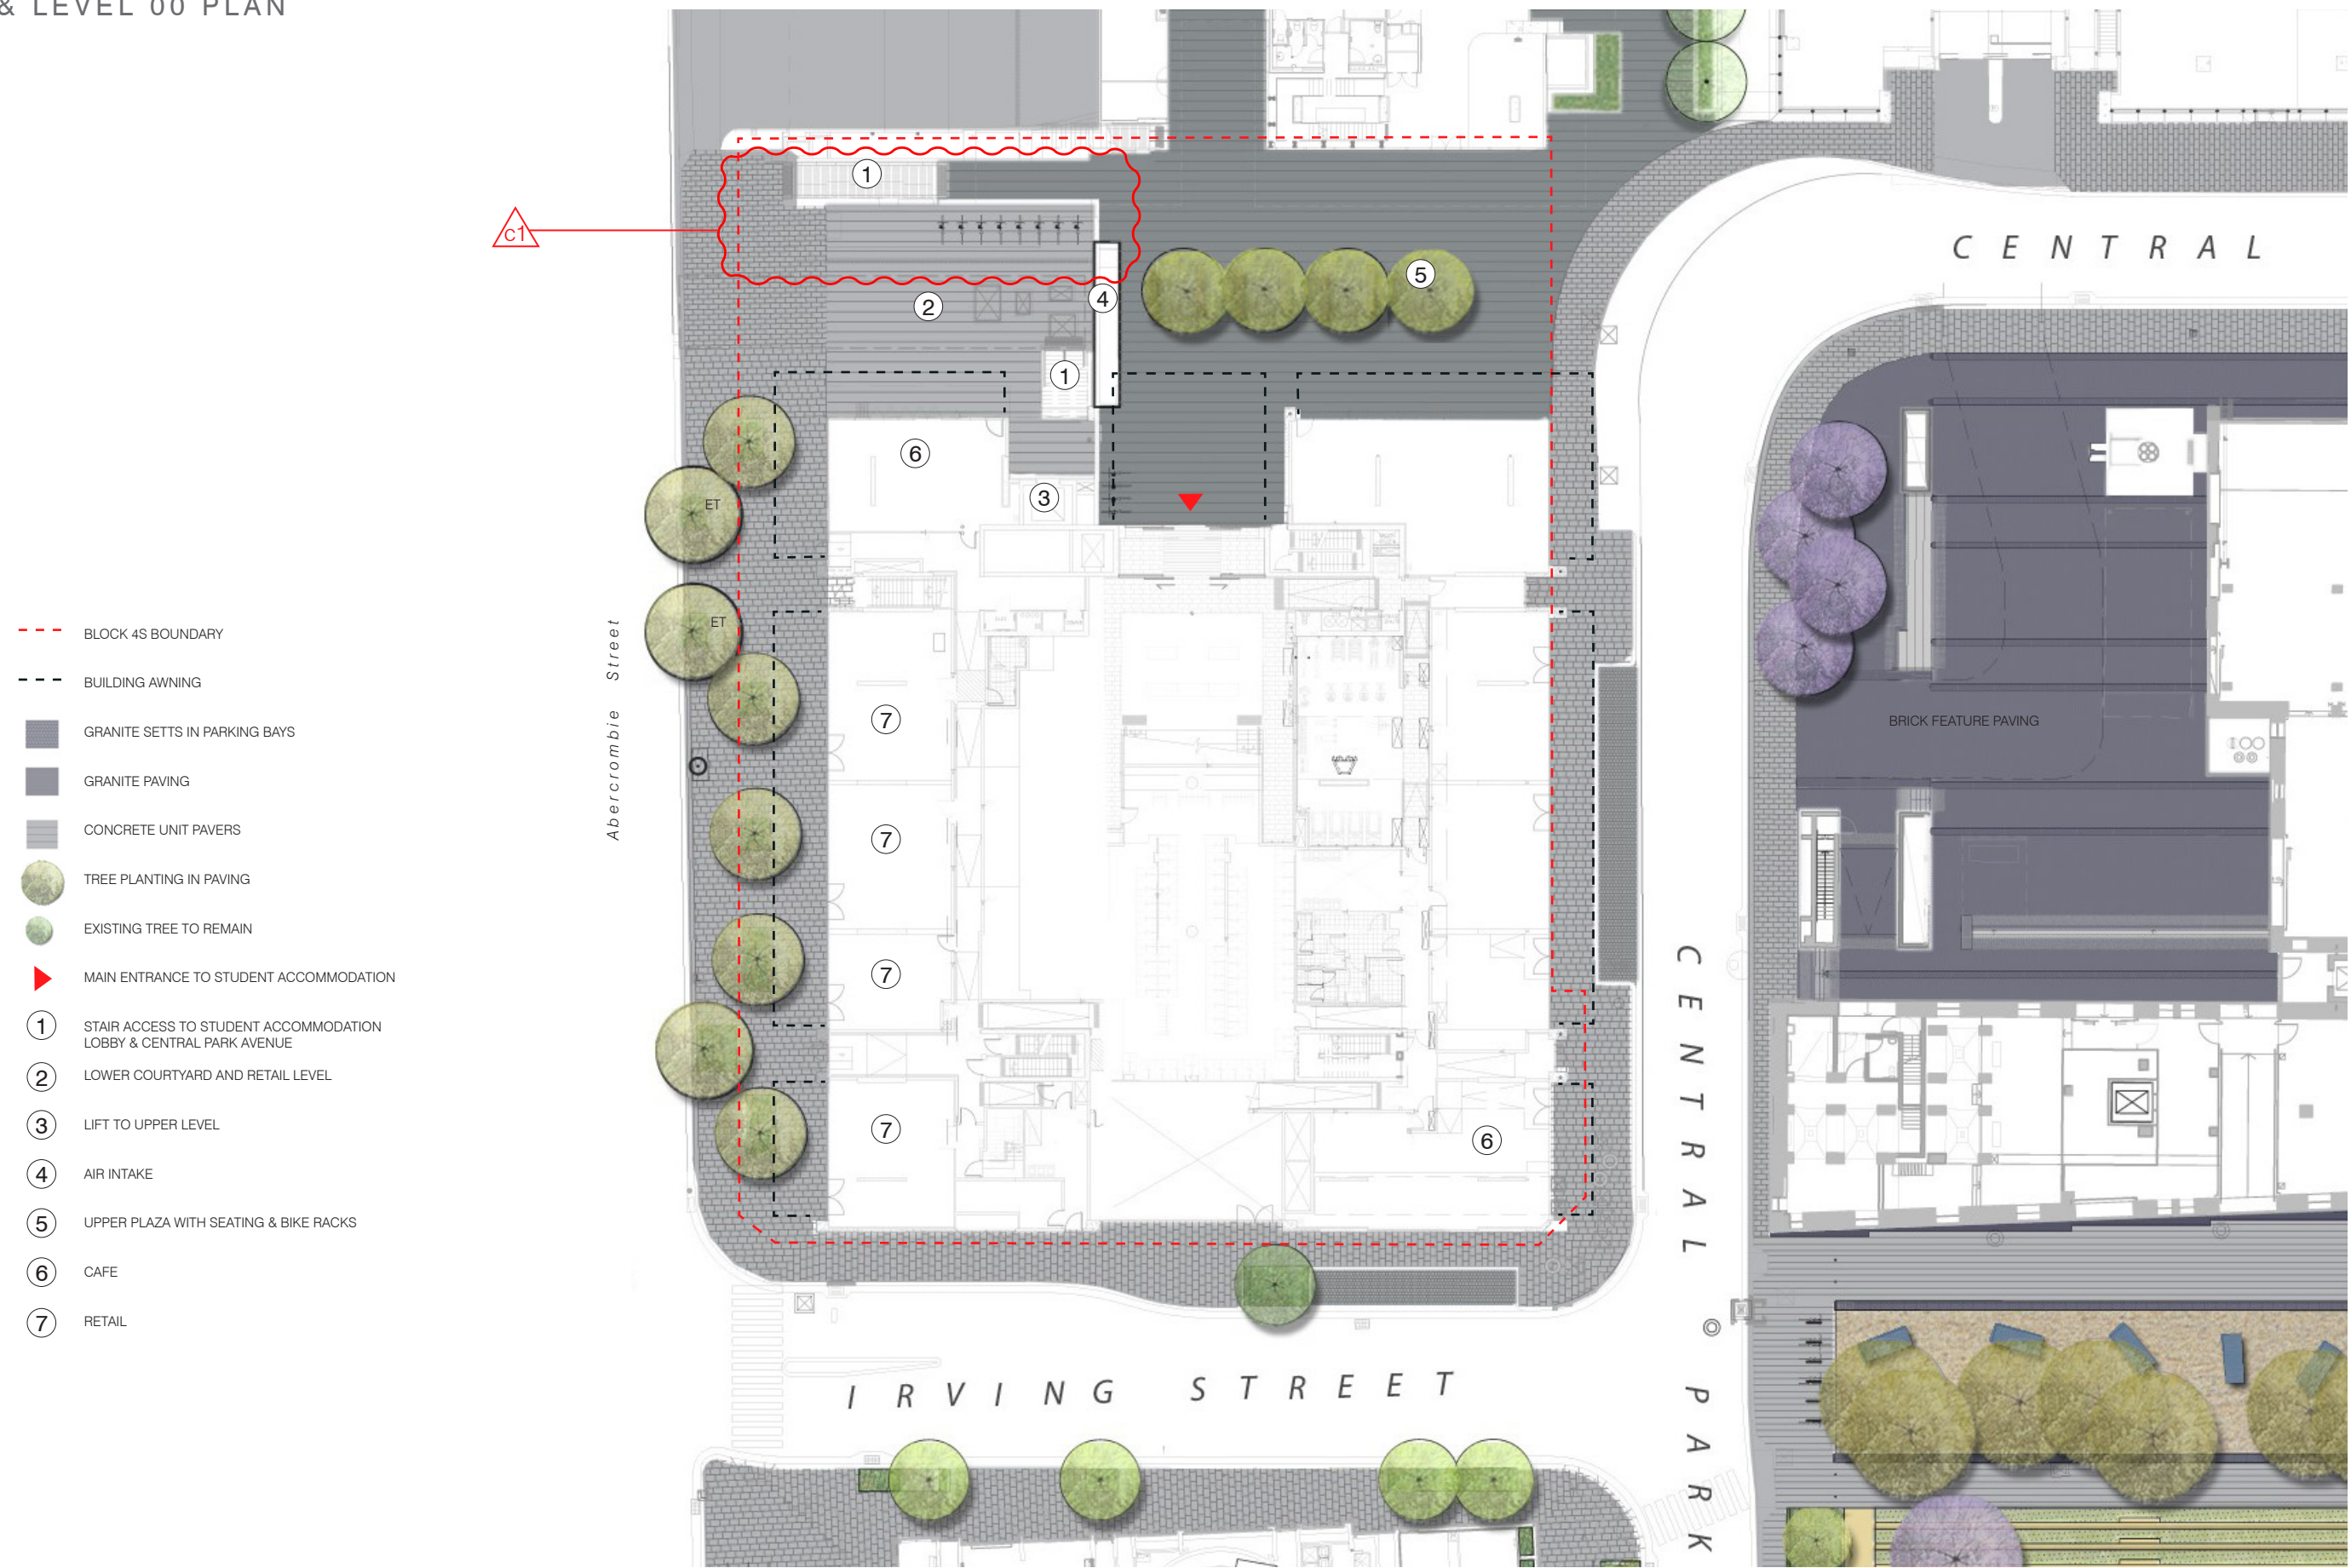

AMENDMENTS

△ Tree removal within lower courtyard.

Client	Architect	Landscape Architect	Project	Document Title	Project No.	Revision no.	Page No.
FRASERS PROPERTY		● Jeppe Aagaard Andersen & Turf Design Studio	CENTRAL PARK BLOCK 4S - STUDENT ACCOMMODATION	GROUND FLOOR & LEVEL 00 PLAN	0721	C	4
		Landscape Architects Denmark Sydney p. +61 2 9527 3380 f. +61 2 9527 2307 95			Scale	Date Feb 2018	
					Design Status	PROJECT APPLICATION	