

0 0 0 0 0
mm

Do not scale drawings. Verify all dimensions on site

[illegible][illegible]

architectus™

Sydney
Melbourne
Auckland
Brisbane
Shanghai

Architectus Sydney
Level 3 341 George Street
Sydney NSW 2000
T (61 2) 8252 8400
F (61 2) 8252 8600
sydney@architectus.com.au

ABN 11 098 489 448

checked	PD	scale	1 : 100@A1
drawn	TF	project no	120325

Authority Approval

project

North Eveleigh Affordable Housing

drawing

Cross Section C-C

drawing no.	issue
DA03-003	D

19/08/2013 5:29:29 PM



0 0 0 0 0
mm

Do not scale drawings. Verify all dimensions on site

[illegible][illegible]

architectus™

Architectus Sydney
Level 3 341 George Street
Sydney NSW 2000
T (61 2) 8252 8400
F (61 2) 8252 8600
sydney@architectus.com.au

ABN 11 098 489 448

Sydney
Melbourne
Auckland
Brisbane
Shanghai

checked	PD	scale	@A1
drawn	LA	project no	120325

Authority Approval

project

North Eveleigh Affordable Housing

drawing

North-East corner view
Photomontage 1

drawing no.	issue
DA09-001	D

19/08/2013 5:29:31 PM



Architectus Sydney Pty Ltd is the owner of the copyright subsisting in these drawings, plans, designs and specifications. They must not be used, reproduced or copied, in whole or in part, nor may the information, ideas and concepts therein contained (which are confidential to Architectus Sydney Pty Ltd) be disclosed to any person without the prior written consent of that company.

[illegible][illegible]

architectus™

Architectus Sydney
Level 3 341 George Street
Sydney NSW 2000
T (61 2) 8252 8400
F (61 2) 8252 8600
sydney@architectus.com.au

ABN 11 098 489 448

checked	PD	scale	@A1
drawn	LA	project no	120325

Authority Approval

project


North Eveleigh Affordable Housing

drawing


View from the garden
Photomontage 3

drawing no.	issue
DA09-003	C


19/08/2013 5:29:36 PM

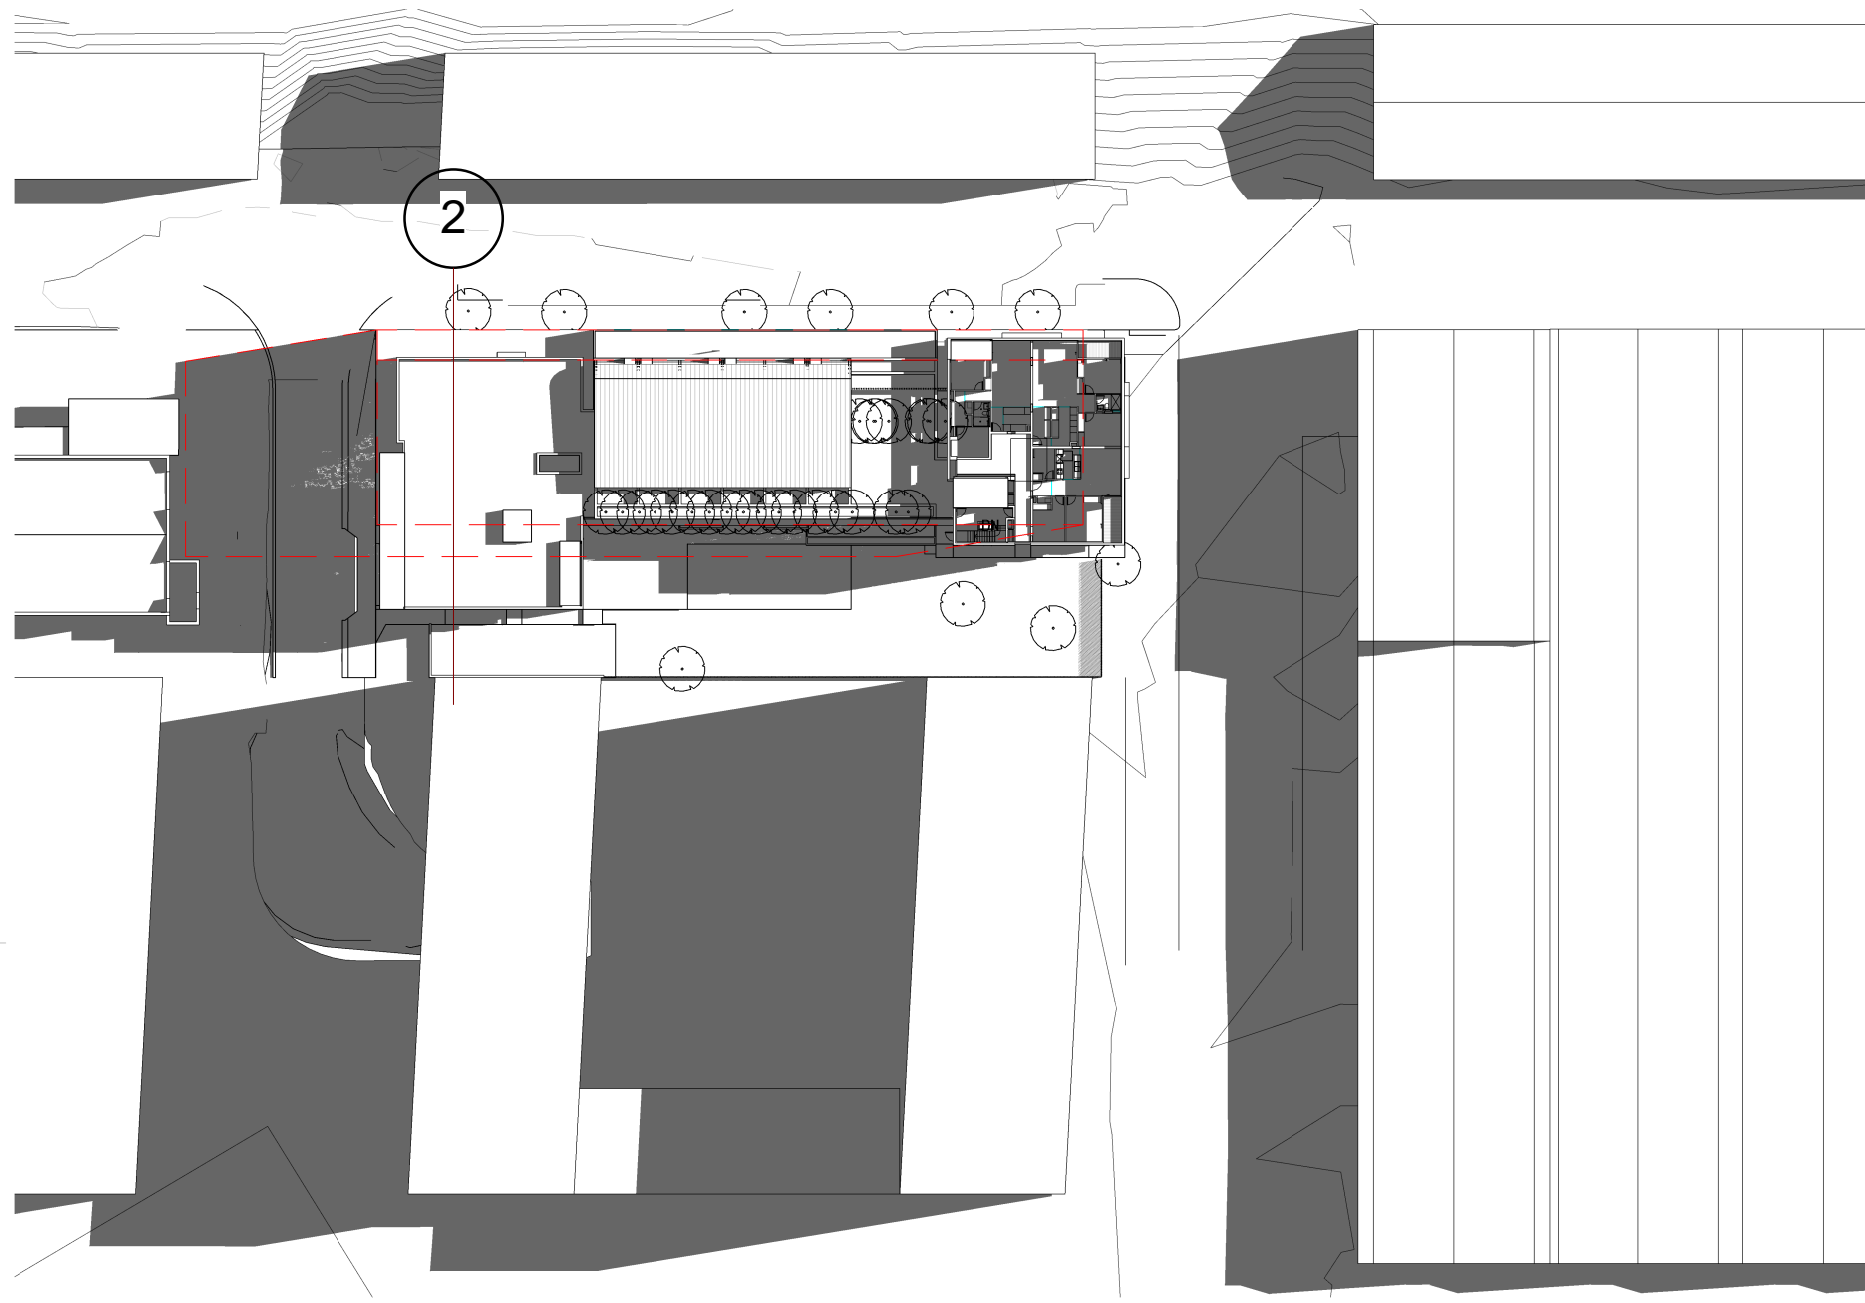

1 21st Sept 9am
A2000 SCALE: 1 : 750

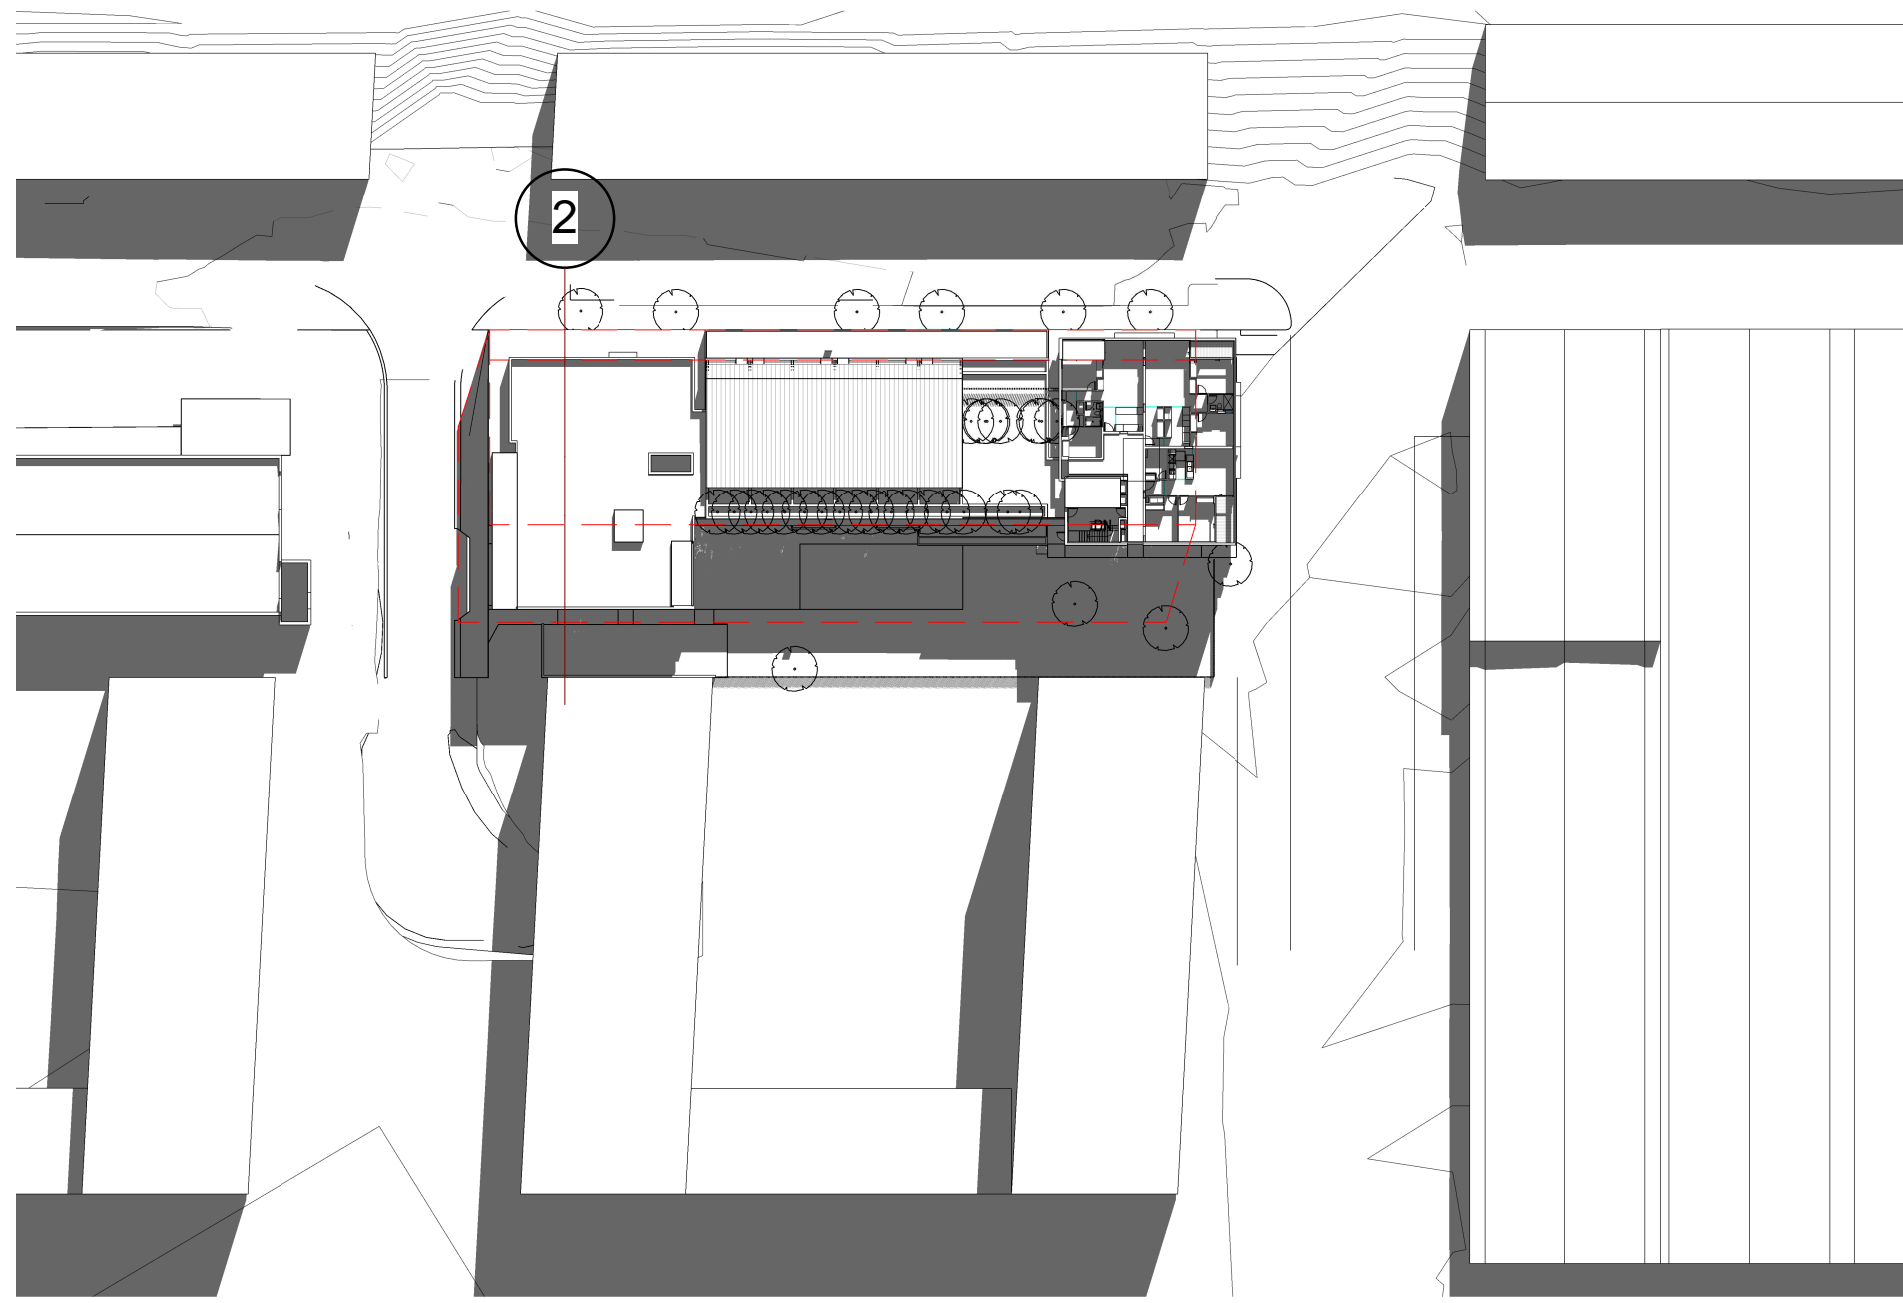

2 21st Sept 12noon
A2000 SCALE: 1 : 750

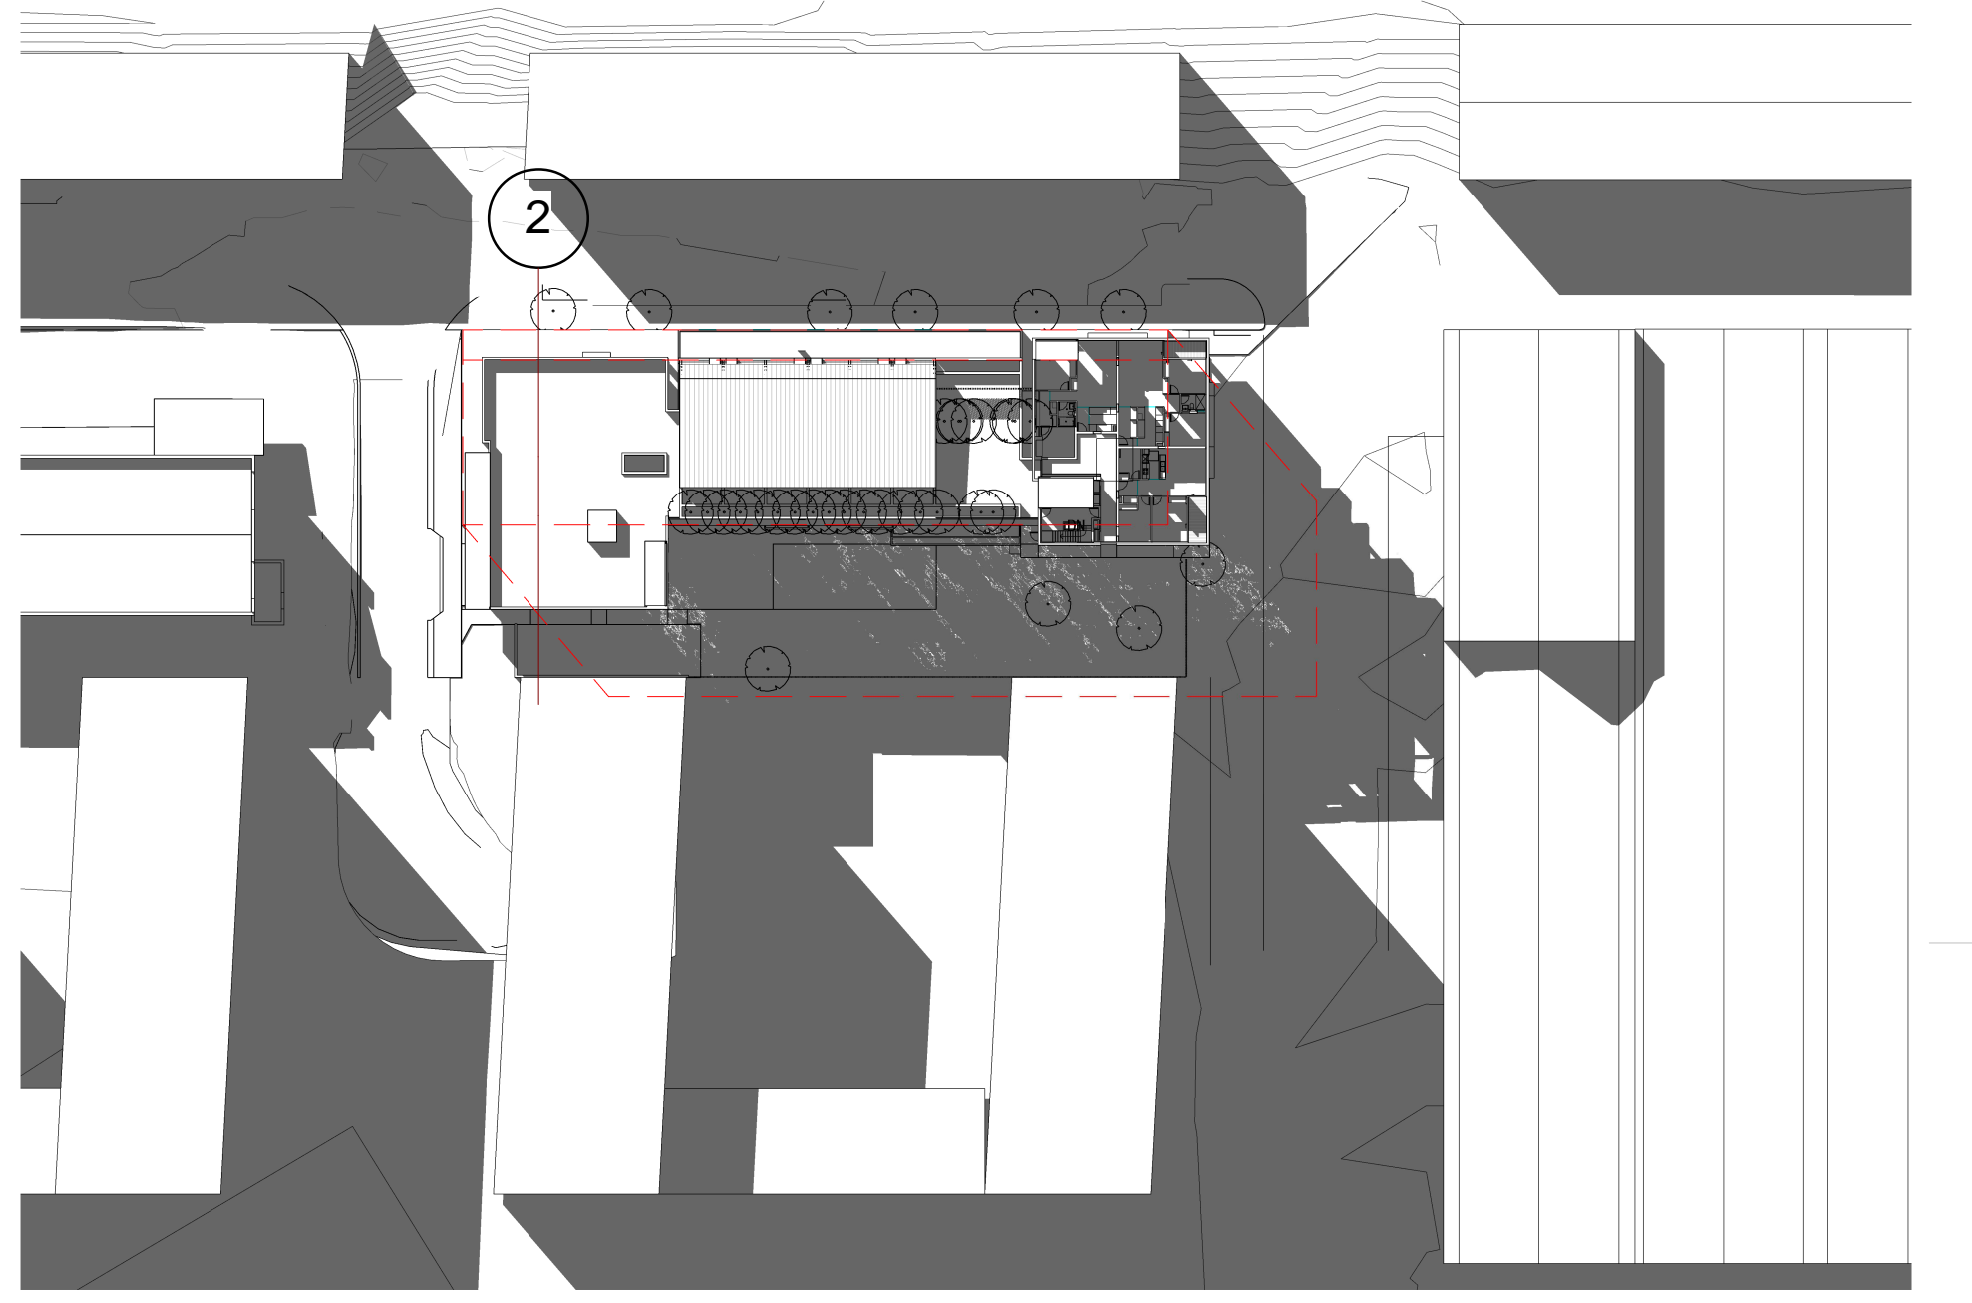

3 21st Sept 3pm
A2000 SCALE: 1 : 750

architectus Sydney 2012

Architectus Sydney Pty Ltd is the owner of the copyright subsisting in these drawings, plans, designs and specifications. They must not be used, reproduced or copied, in whole or in part, nor may the information, ideas and concepts therein contained (which are confidential to Architectus Sydney Pty Ltd) be disclosed to any person without the prior written consent of that company.

0 0 0 0 0 0
mm
Do not scale drawings. Verify all dimensions on site




issue	amendment	date
A	Authority Approval - DA Issue	27/03/13
B	Authority Approval - Minor Amendments to DA	22/07/13
C	Authority Approval - Minor Amendments	08/08/13
D	Authority Approval - Minor Amendments	19/08/13

issue	amendment	date

LEGEND :



SHADOW OUTLINE OF APPROVED
CONCEPT ENVELOPE

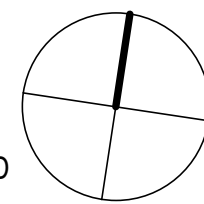

Sydney
Melbourne
Auckland
Brisbane
Shanghai

checked	PD	scale	1 : 750 @ A1
drawn	SF	project no	120325

architectus™

Architectus Sydney
Level 3 341 George Street
Sydney NSW 2000
T (61 2) 8252 8400
F (61 2) 8252 8600
sydney@architectus.com.au

ABN 11 098 489 448

Authority Approval




project
North Eveleigh Affordable Housing

drawing


Shadow Diagrams 1

drawing no.	issue
DA09-005	D


19/08/2013 5:30:15 PM

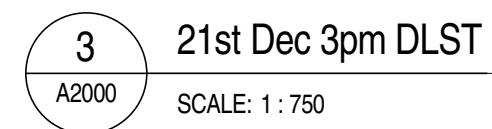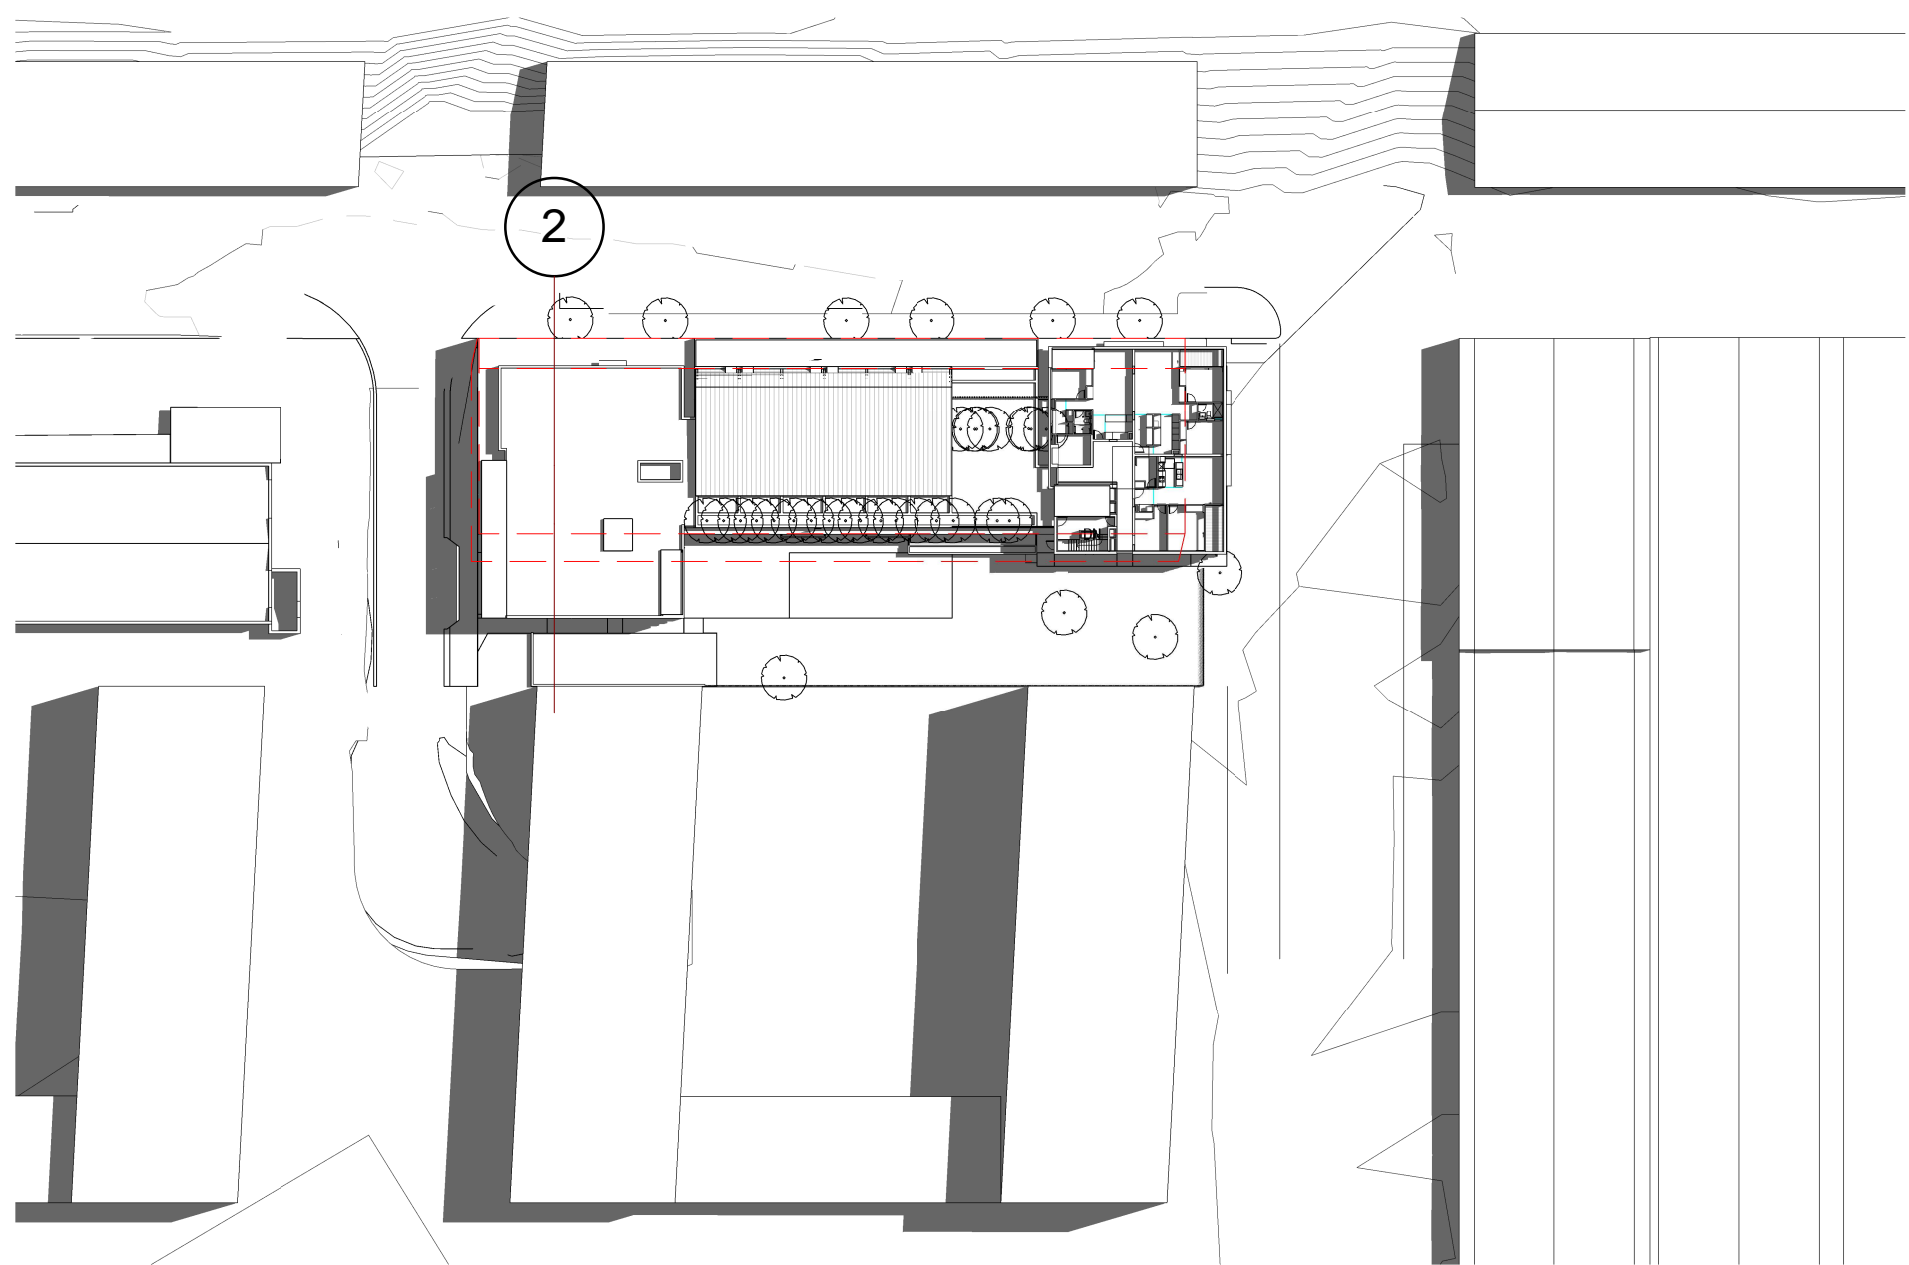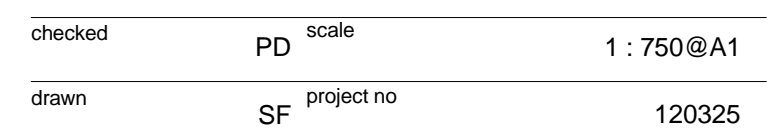[illegible]


19/08/2013 5:30:53 PM

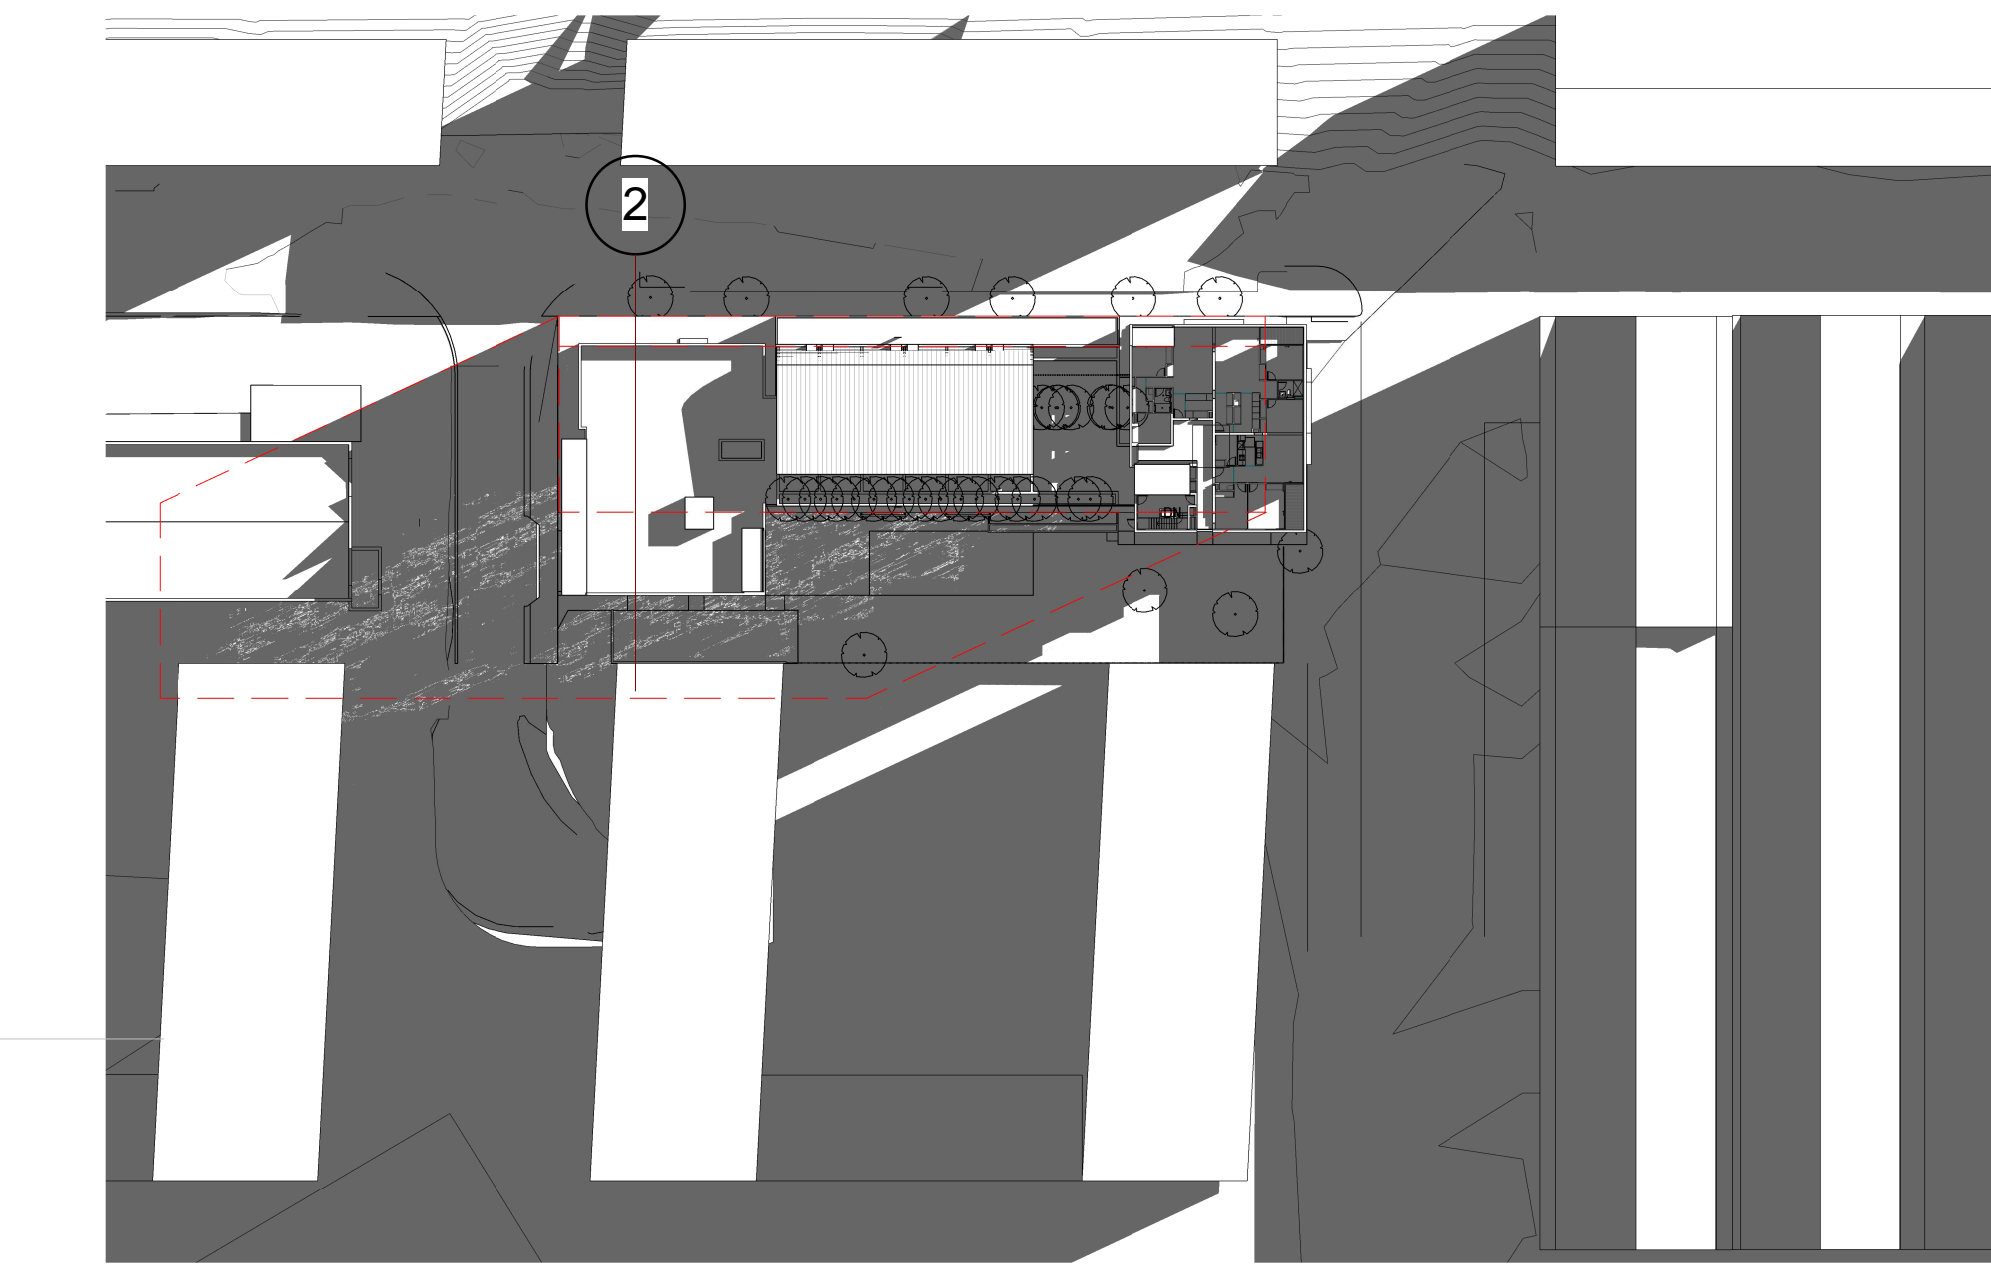

1 21st June 9am
A2000 SCALE: 1 : 750

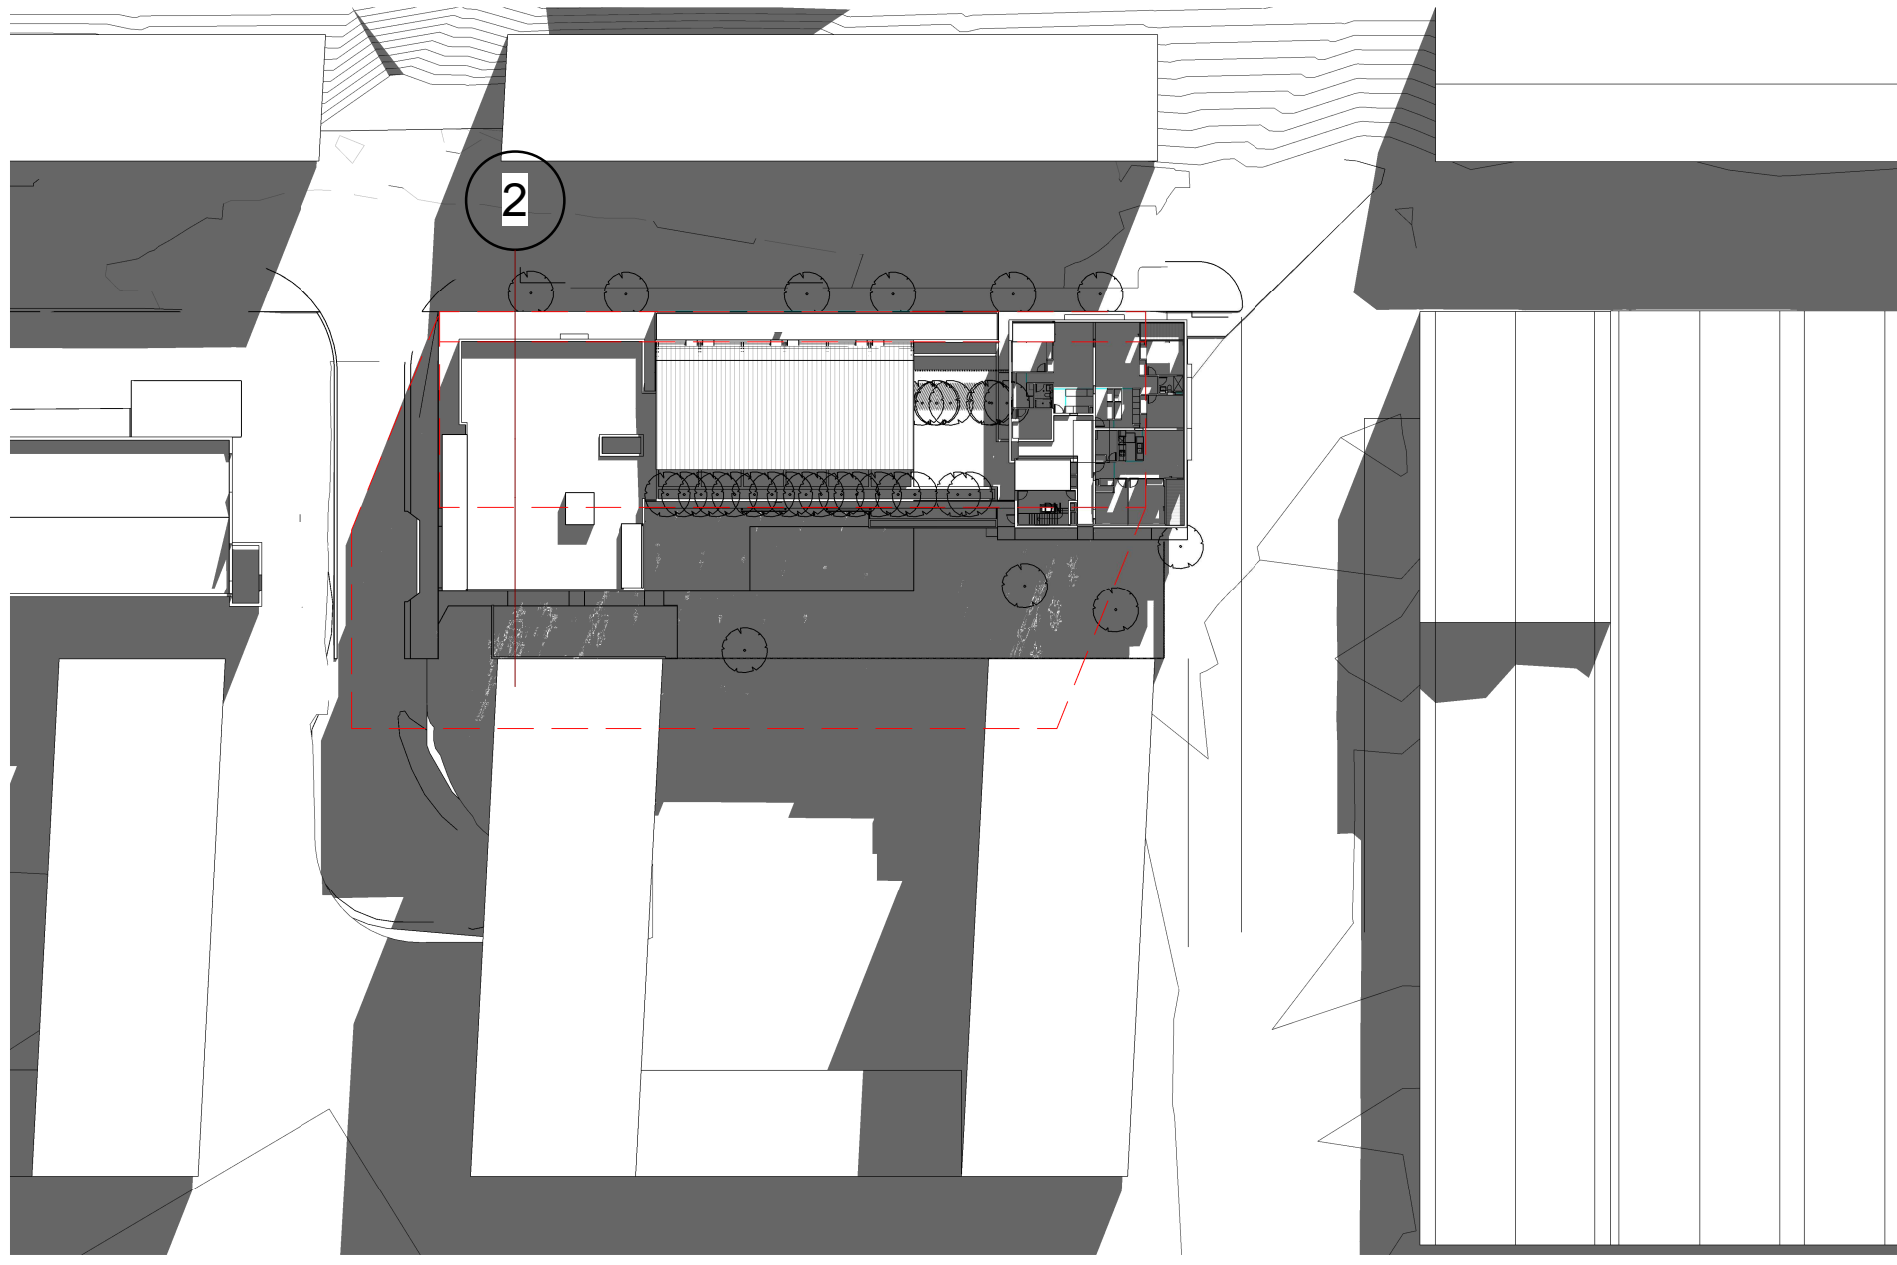

2 21st June 12noon
A2000 SCALE: 1 : 750

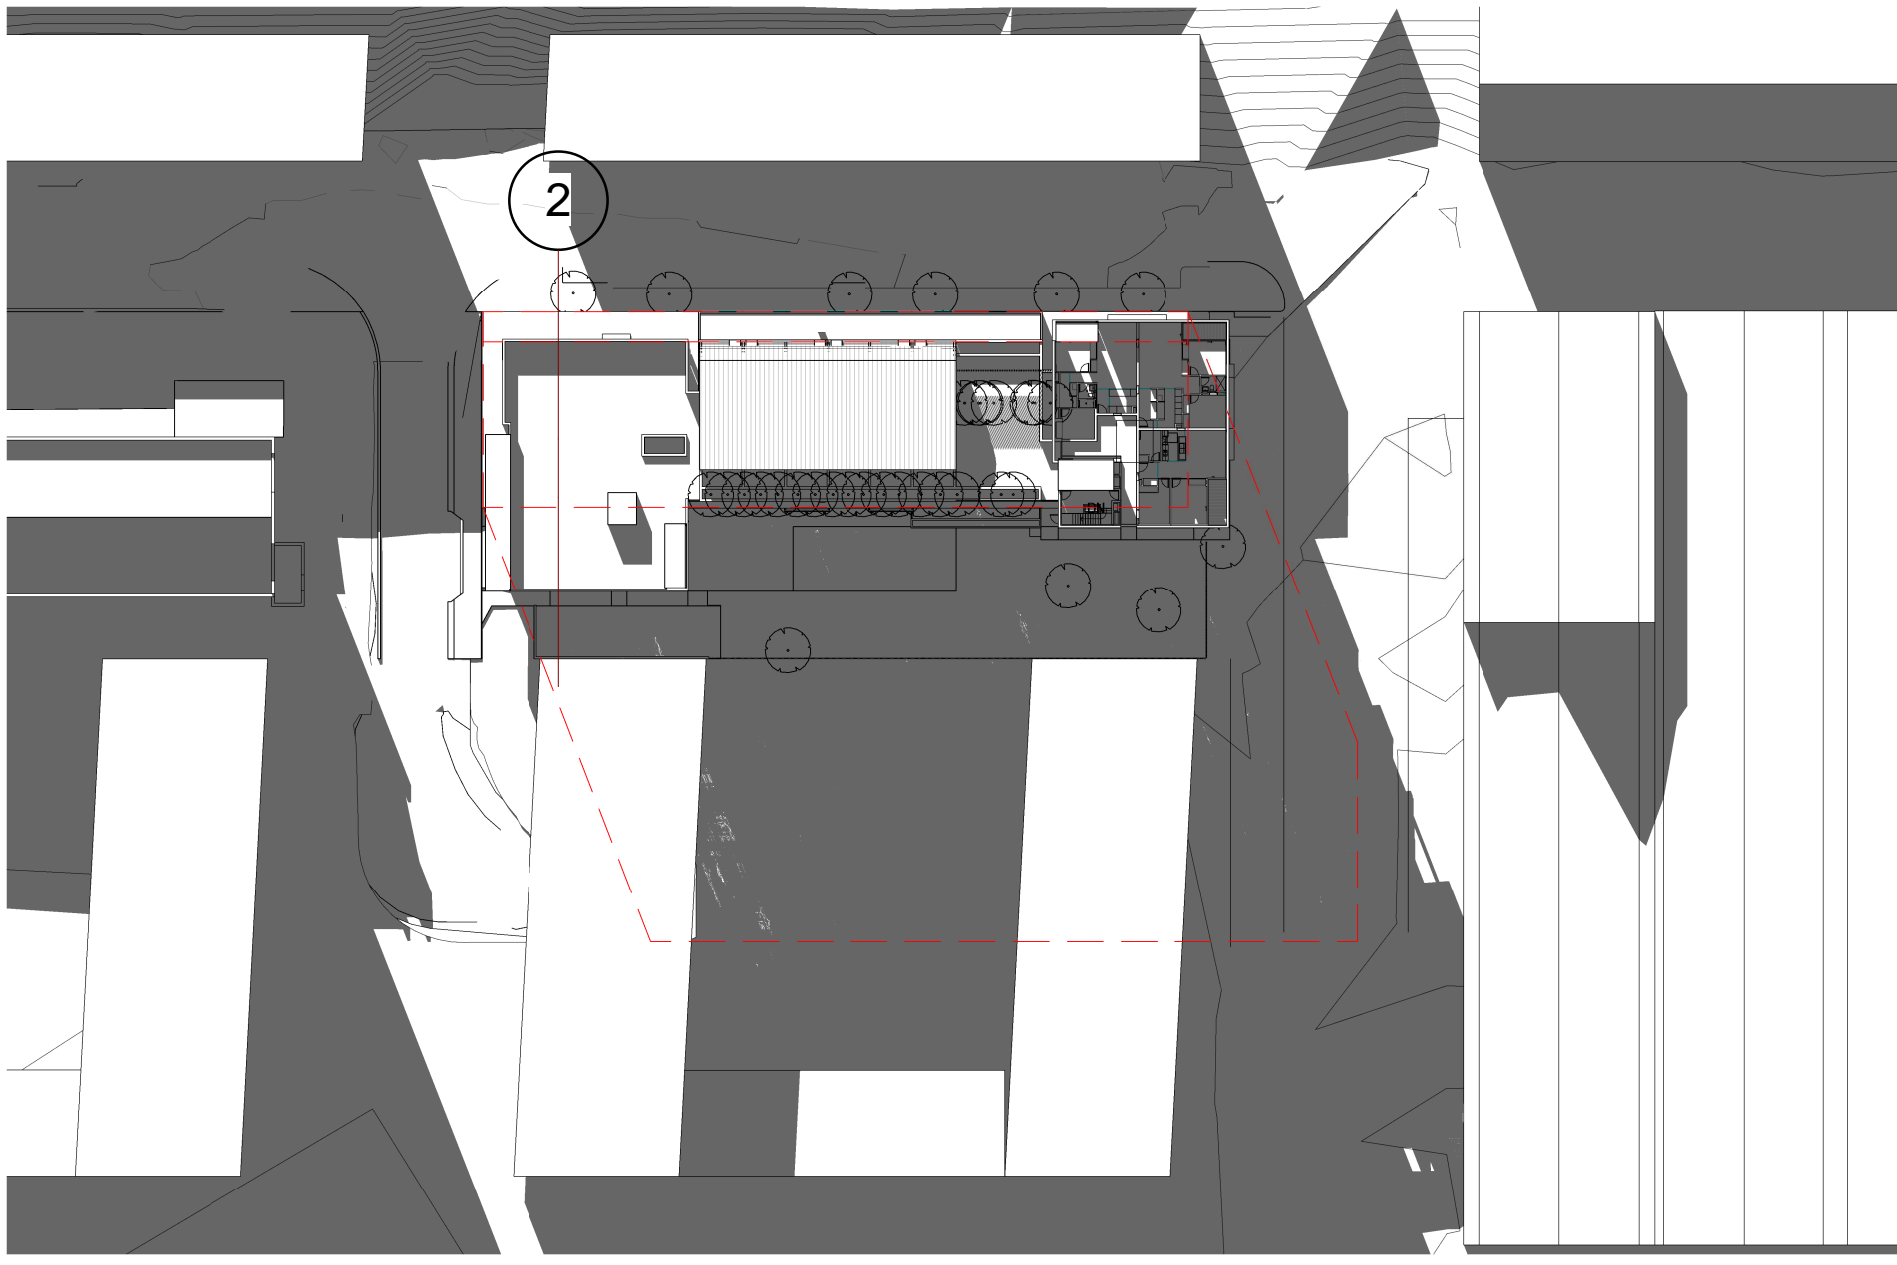

3 21st June 3pm
A2000 SCALE: 1 : 750

©architectus Sydney 2012


Architectus Sydney Pty Ltd is the owner of the copyright subsisting in these drawings, plans, designs and specifications. They must not be used, reproduced or copied, in whole or in part, nor may the information, ideas and concepts therein contained (which are confidential to Architectus Sydney Pty Ltd) be disclosed to any person without the prior written consent of that company.

0 0 0 0 0 0
mm
Do not scale drawings. Verify all dimensions on site



issue	amendment	date
A	Authority Approval - Minor Amendments to DA	22/07/13
B	Authority Approval - Minor Amendments	08/08/13
C	Authority Approval - Minor Amendments	19/08/13

issue	amendment	date

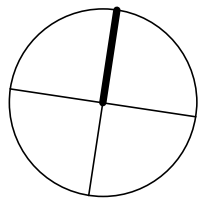

architectus™

Architectus Sydney
Level 3 341 George Street
Sydney NSW 2000
T (61 2) 8252 8400
F (61 2) 8252 8600
sydney@architectus.com.au

ABN 11 098 489 448

checked	PD	scale	1 : 750 @ A1
drawn	SF	project no	120325

Authority Approval


project
North Eveleigh Affordable Housing

drawing


Shadow Diagrams 3

drawing no.
DA09-007
issue
C

19/08/2013 5:31:55 PM

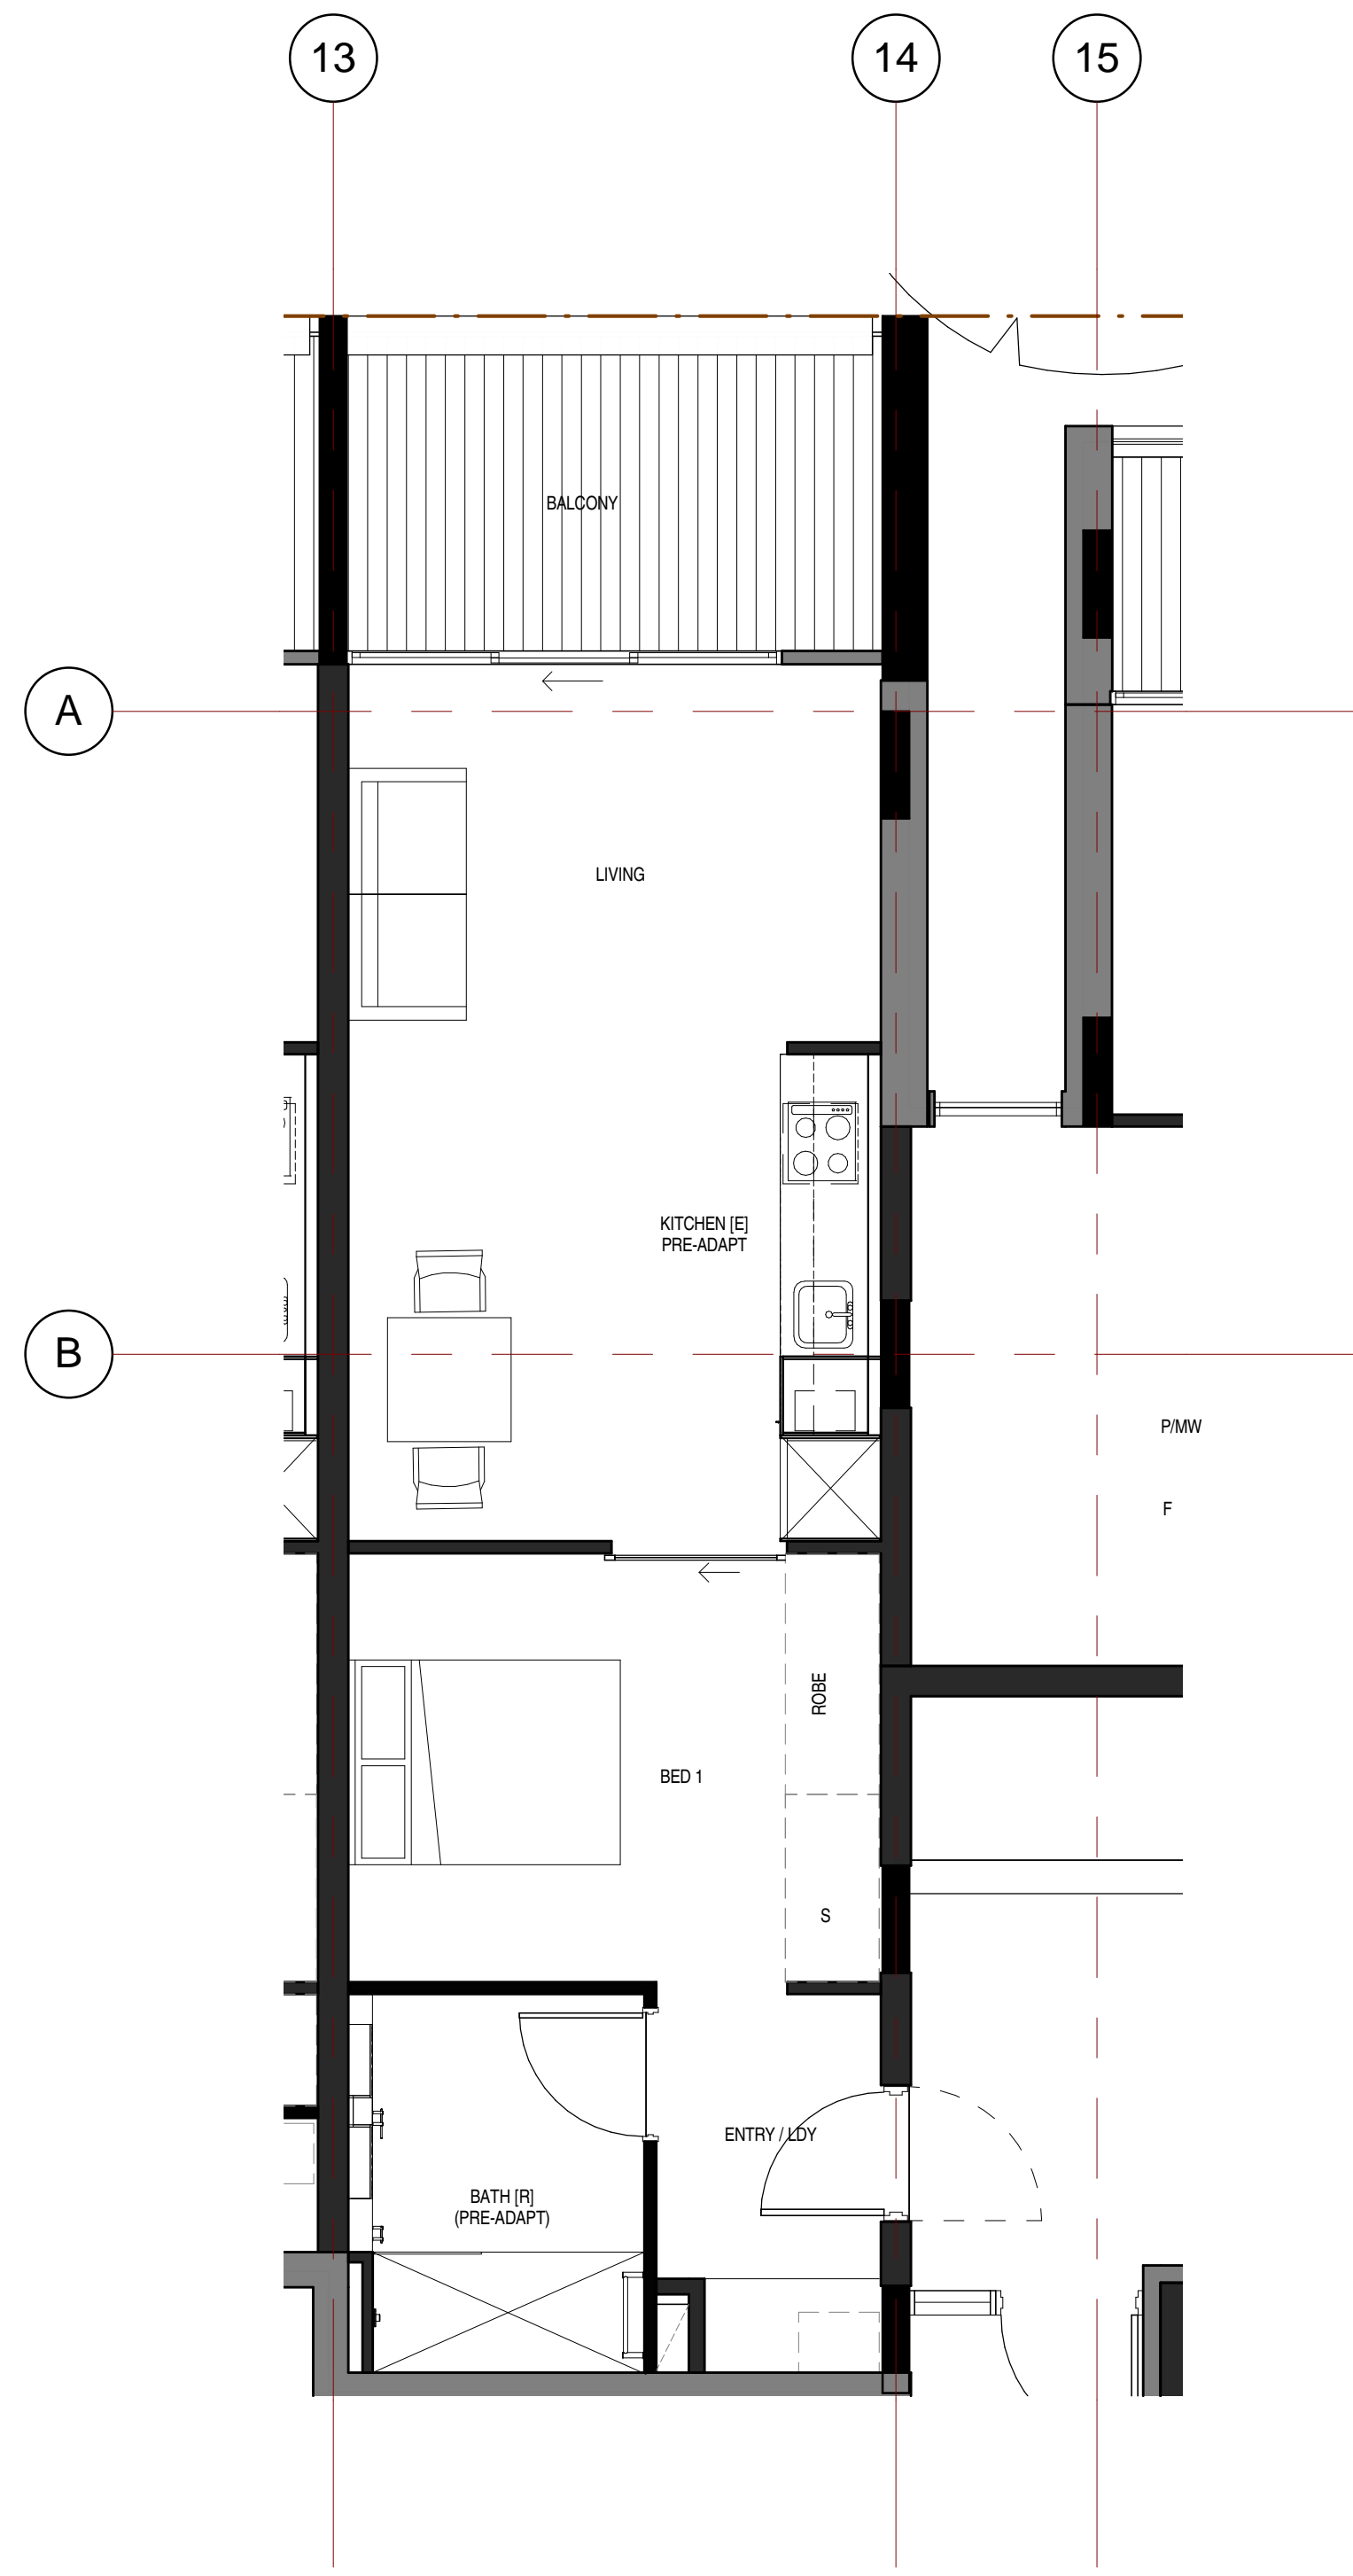

1 PRE-ADPT Type K_1 BED
SCALE: 1 : 50

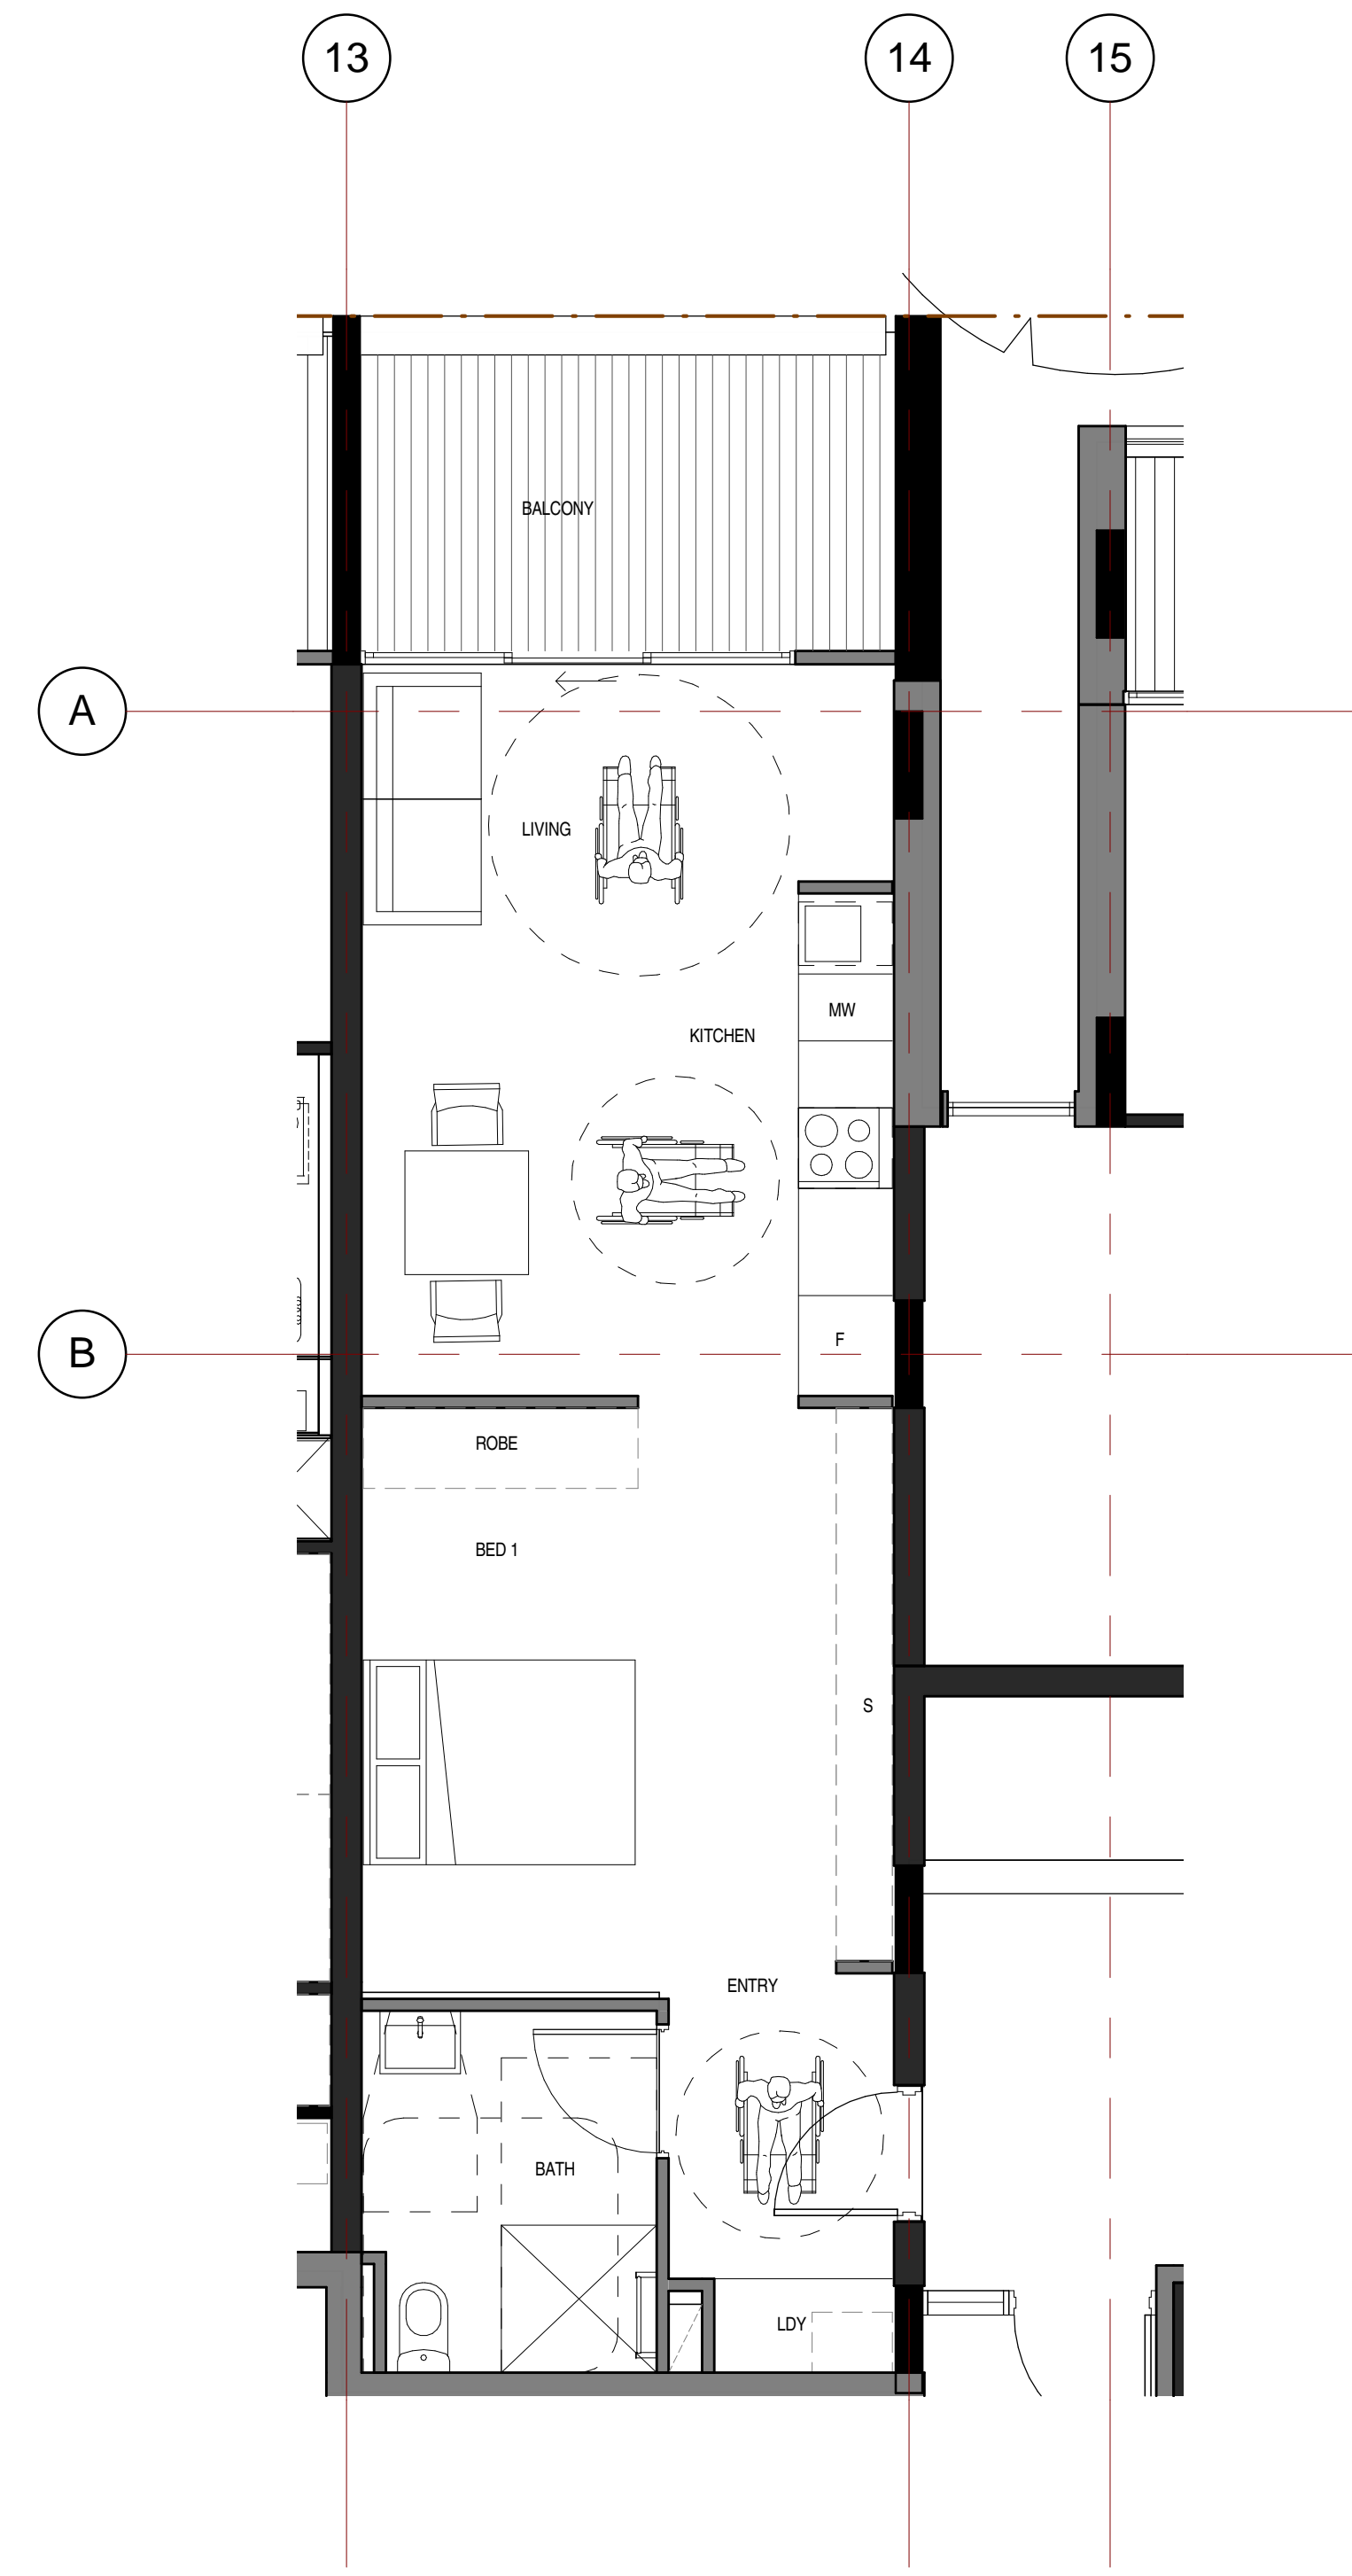

2 POST-ADPT Type K_1 BED
SCALE: 1 : 50

©architectus Sydney 2012


Architectus Sydney Pty Ltd is the owner of the copyright subsisting in these drawings, plans, designs and specifications. They must not be used, reproduced or copied, in whole or in part, nor may the information, ideas and concepts therein, contained (which are confidential to Architectus Sydney Pty Ltd) be disclosed to any person without the prior written consent of that company.

0 0 0 0 0
mm
Do not scale drawings. Verify all dimensions on site



issue	amendment	date
A	Authority Approval - DA Issue	27/03/13
B	Authority Approval - Minor Amendments to DA	22/07/13
C	Authority Approval - Minor Amendments	19/08/13

issue	amendment	date

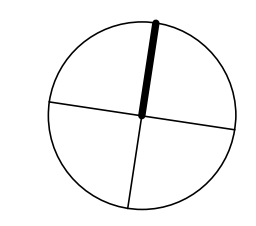

Sydney
Melbourne
Auckland
Brisbane
Shanghai

architectus™
Architectus Sydney
Level 3 341 George Street
Sydney NSW 2000
T (61 2) 8252 8400
F (61 2) 8252 8600
sydney@architectus.com.au
ABN 11 098 489 448

checked	PD	scale	1 : 50 @ A1
drawn	SF/AL	project no	120325

Authority Approval


project
North Eveleigh Affordable Housing

drawing


Adaptable Units (Type K)

drawing no.
DA09-015
issue
C

19/08/2013 5:31:59 PM

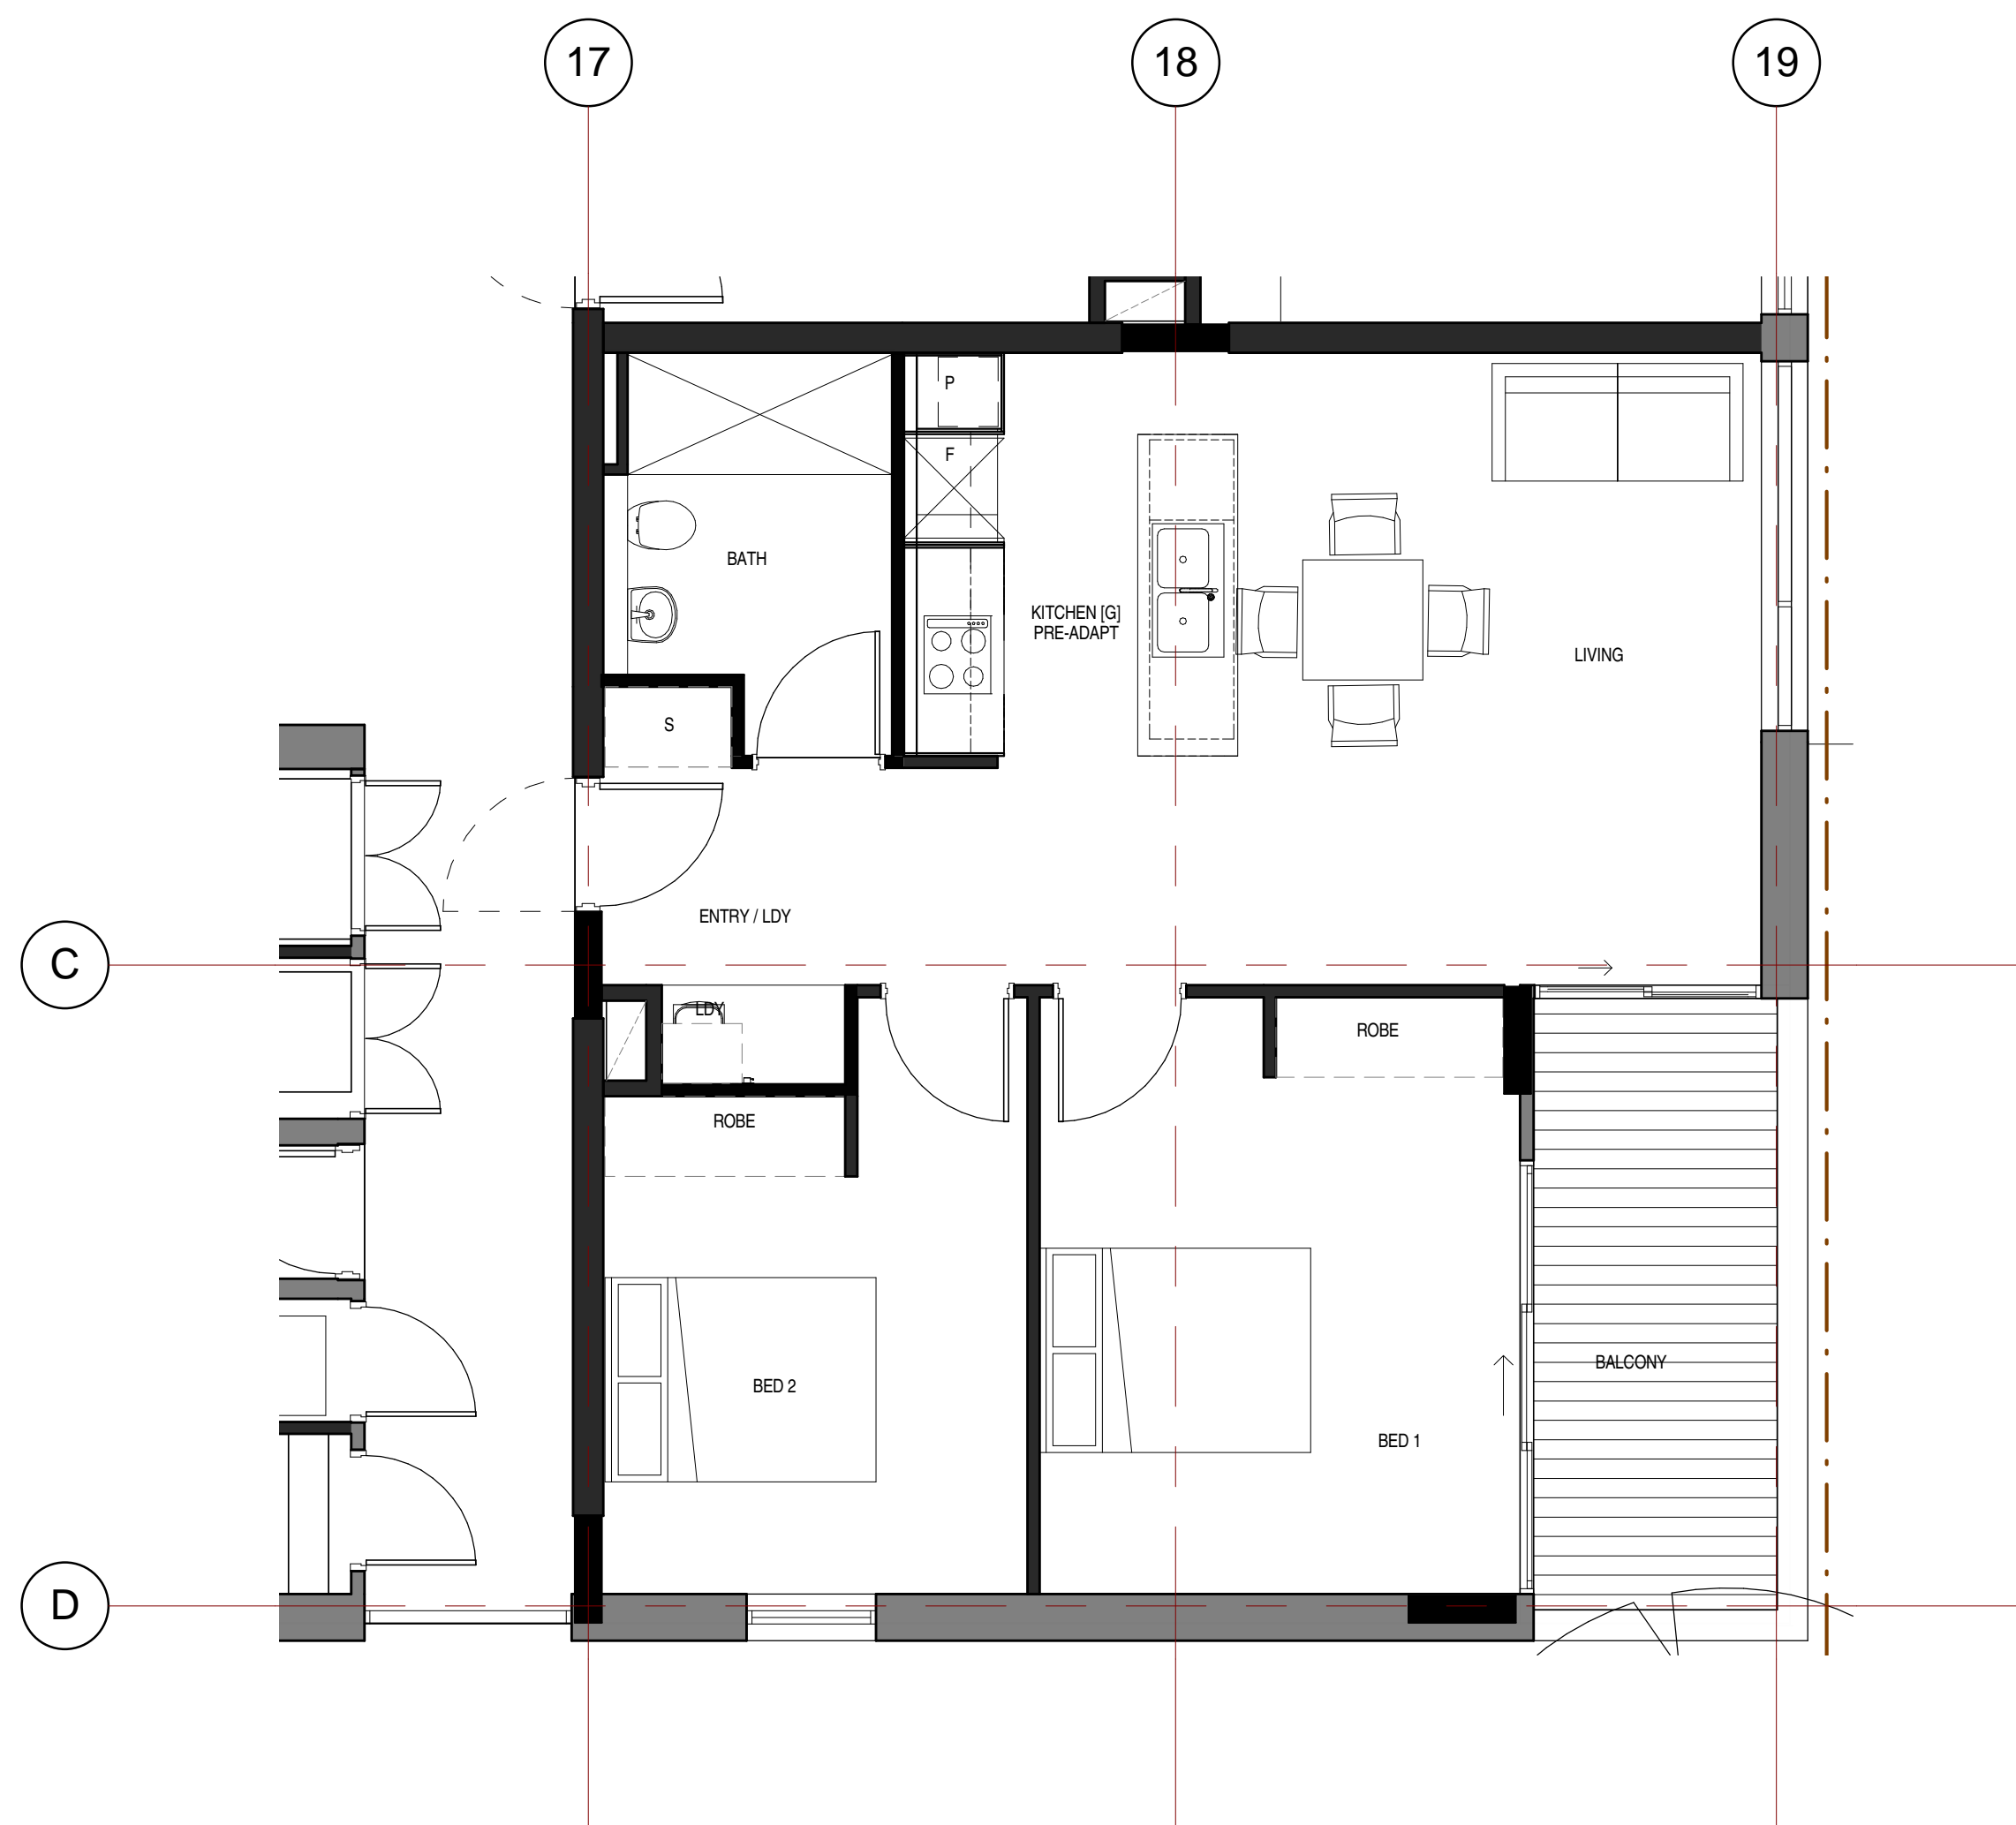

1 PRE-ADPT Type F_2 BED
SCALE: 1 : 50

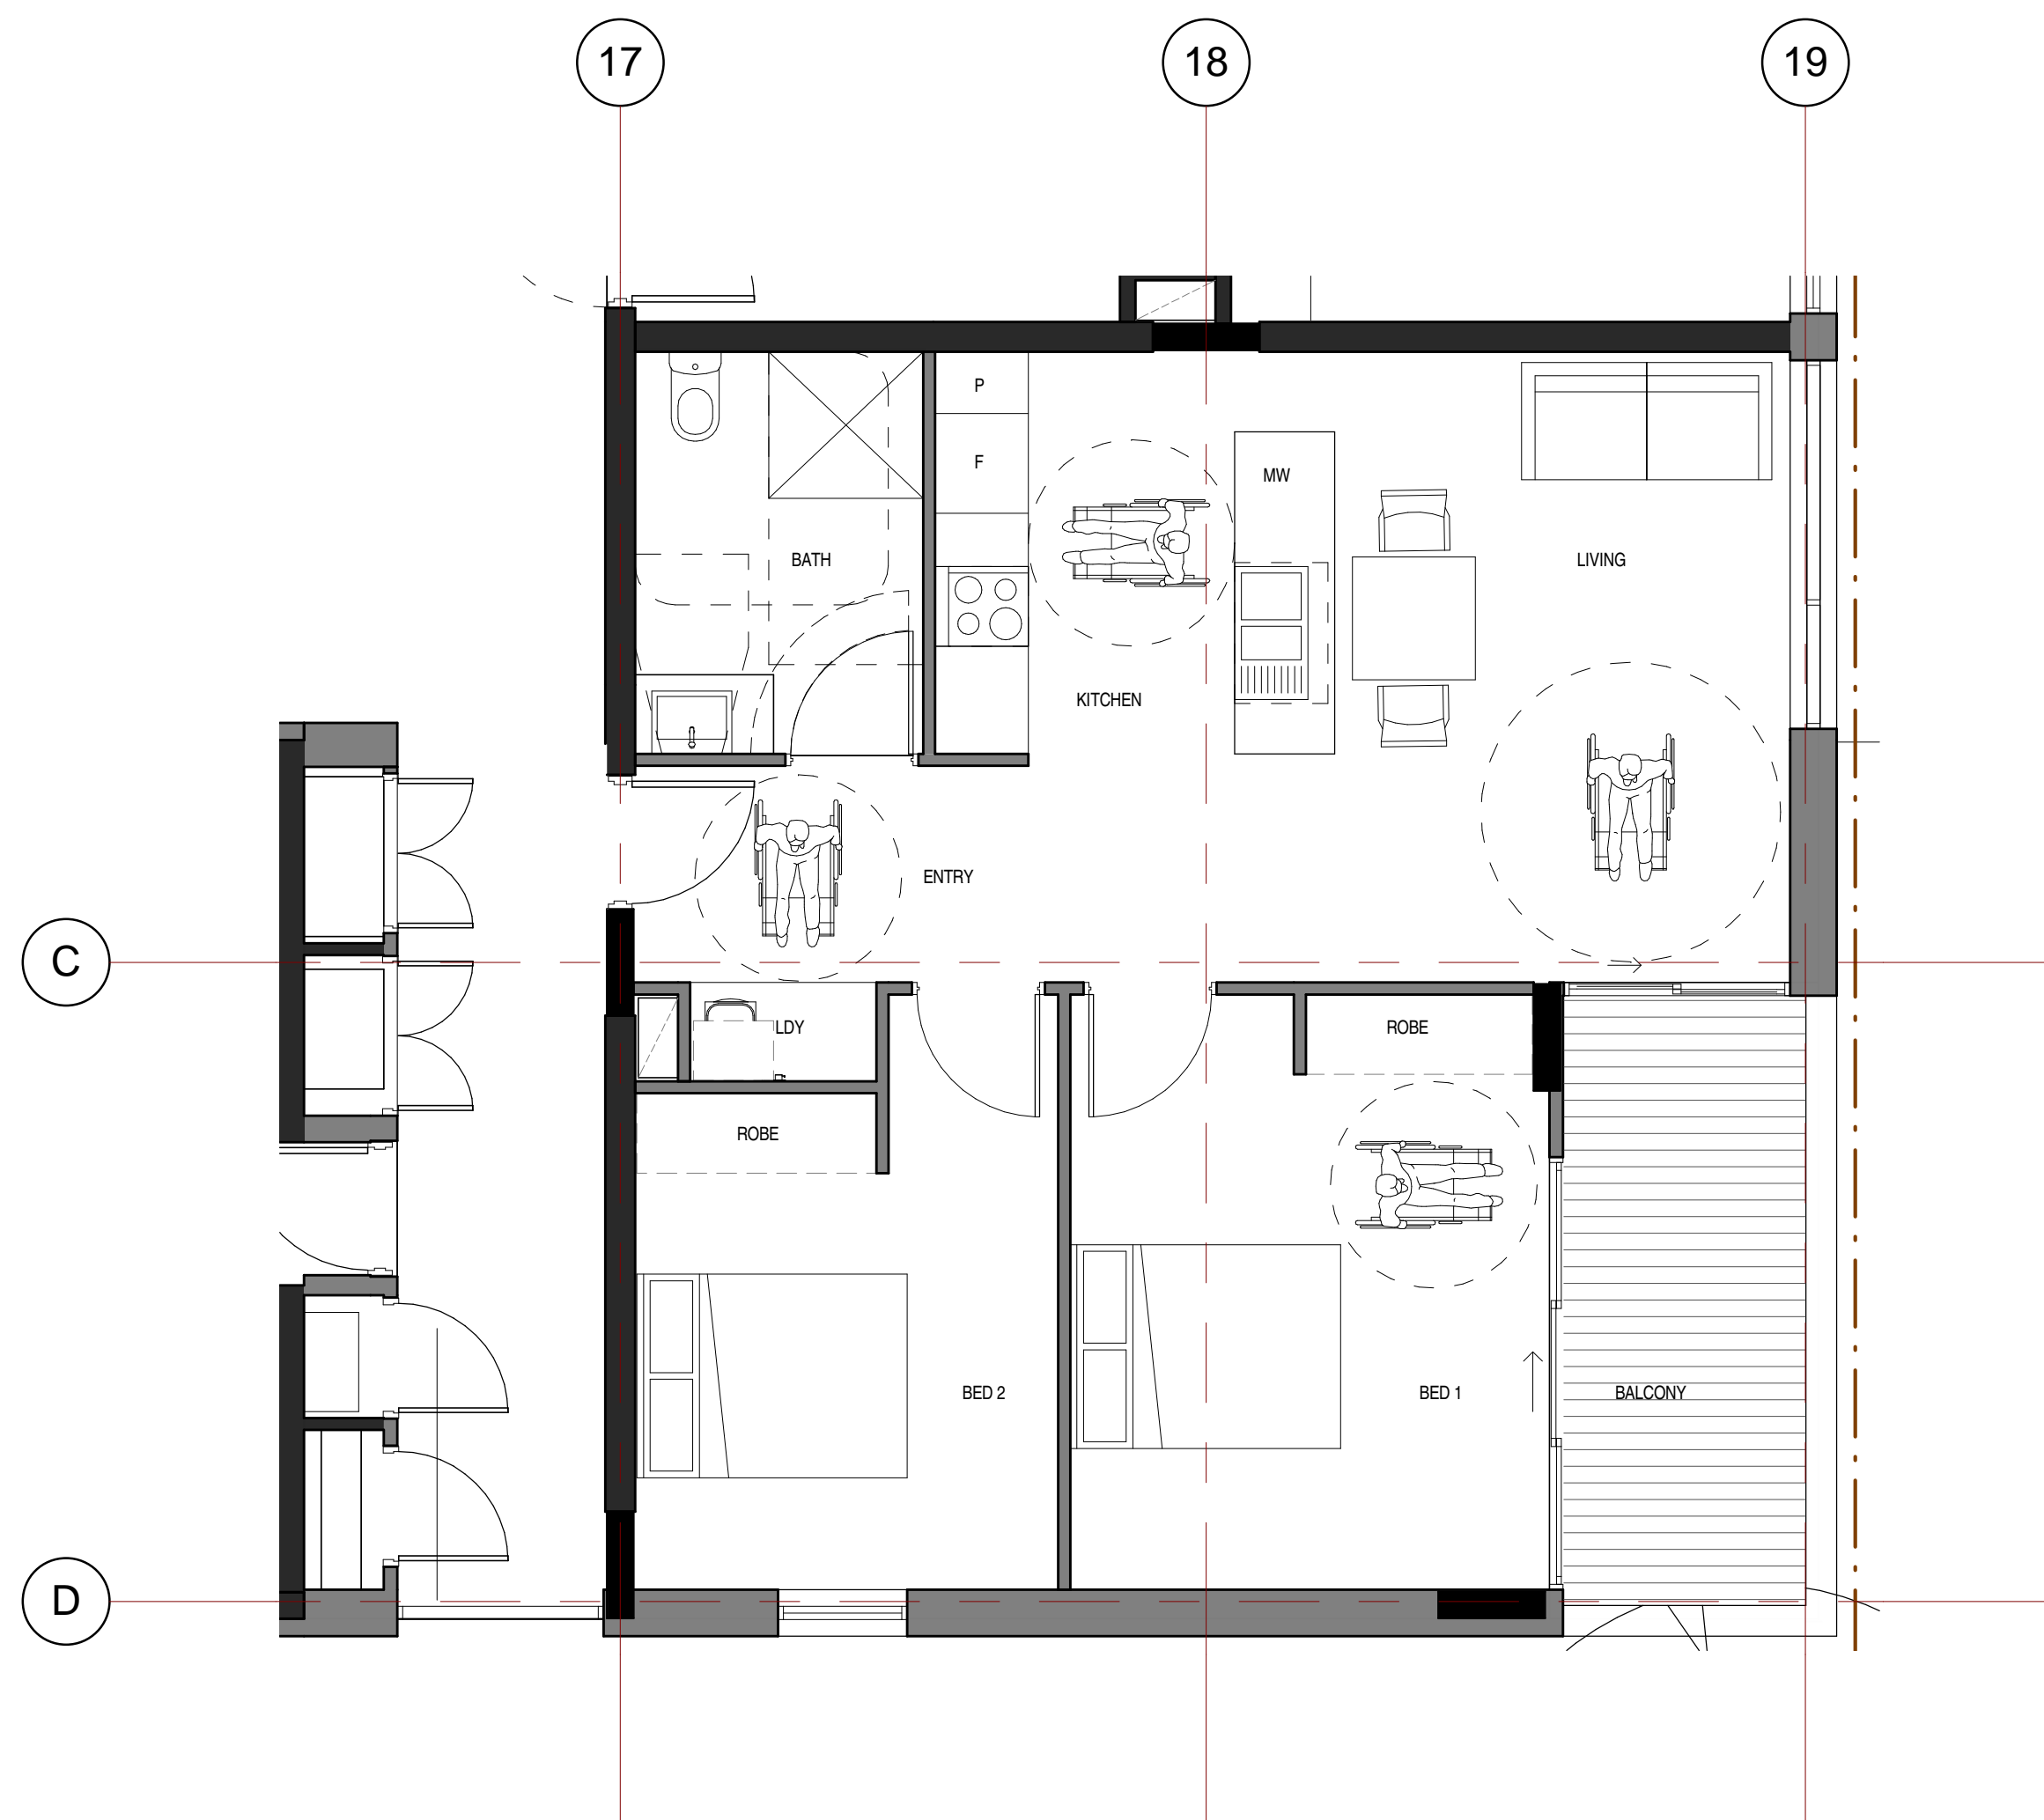

2 POST-ADPT Type F_2 BED
SCALE: 1 : 50

©architectus Sydney 2012

Architectus Sydney Pty Ltd is the owner of the copyright subsisting in these drawings, plans, designs and specifications. They must not be used, reproduced or copied, in whole or in part, nor may the information, ideas and concepts therein, contained (which are confidential to Architectus Sydney Pty Ltd) be disclosed to any person without the prior written consent of that company.


0 0 0 0 0 0 mm

Do not scale drawings. Verify all dimensions on site



issue	amendment	date
A	Authority Approval - DA Issue	27/03/13
B	Authority Approval - Minor Amendments to DA	22/07/13
C	Authority Approval - Minor Amendments	19/08/13

issue	amendment	date

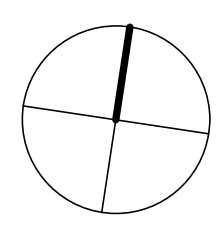

architectus™
Level 3 341 George Street
Sydney NSW 2000
T (61 2) 8252 8400
F (61 2) 8252 8600
sydney@architectus.com.au
ABN 11 098 489 448

Sydney
Melbourne
Auckland
Brisbane
Shanghai

checked	PD	scale	1 : 50 @ A1
drawn	SF/AL	project no	120325

Authority Approval


project
North Eveleigh Affordable Housing

drawing no.
DA09-016


issue
C

Adaptable Units (Type F)

19/08/2013 5:32:00 PM

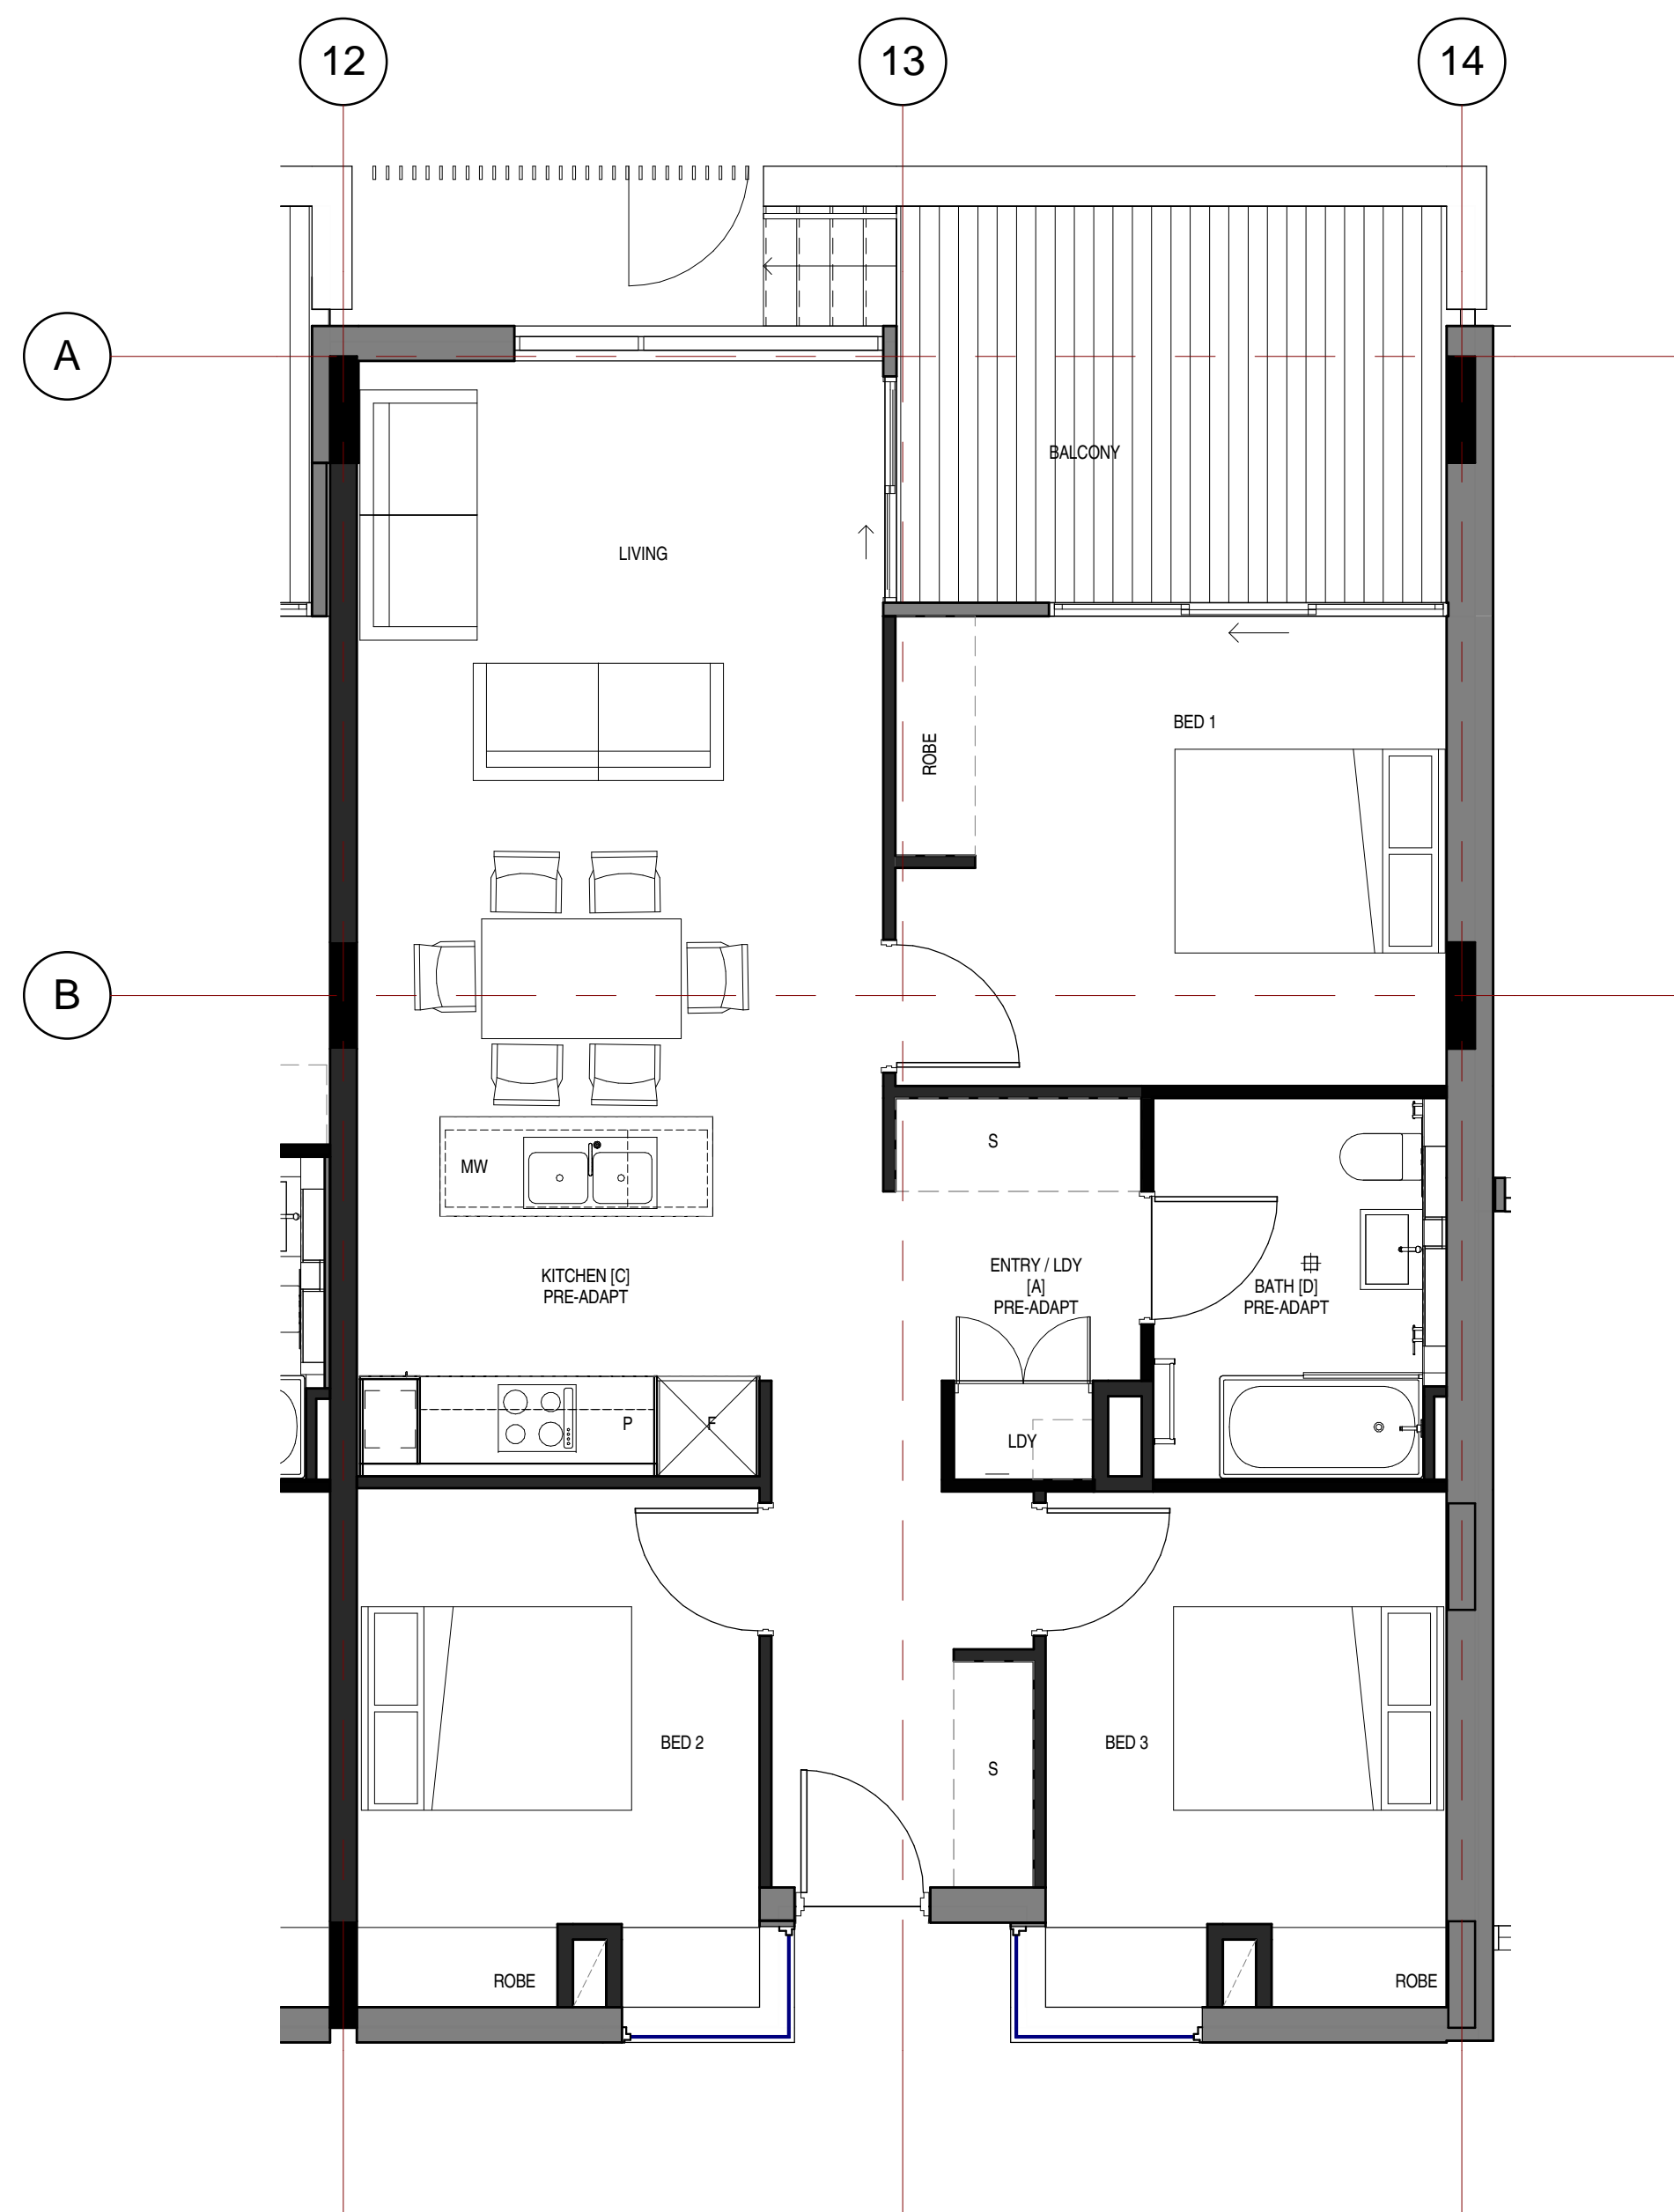

1 PRE-ADPT Type S_3 BED
SCALE: 1 : 50

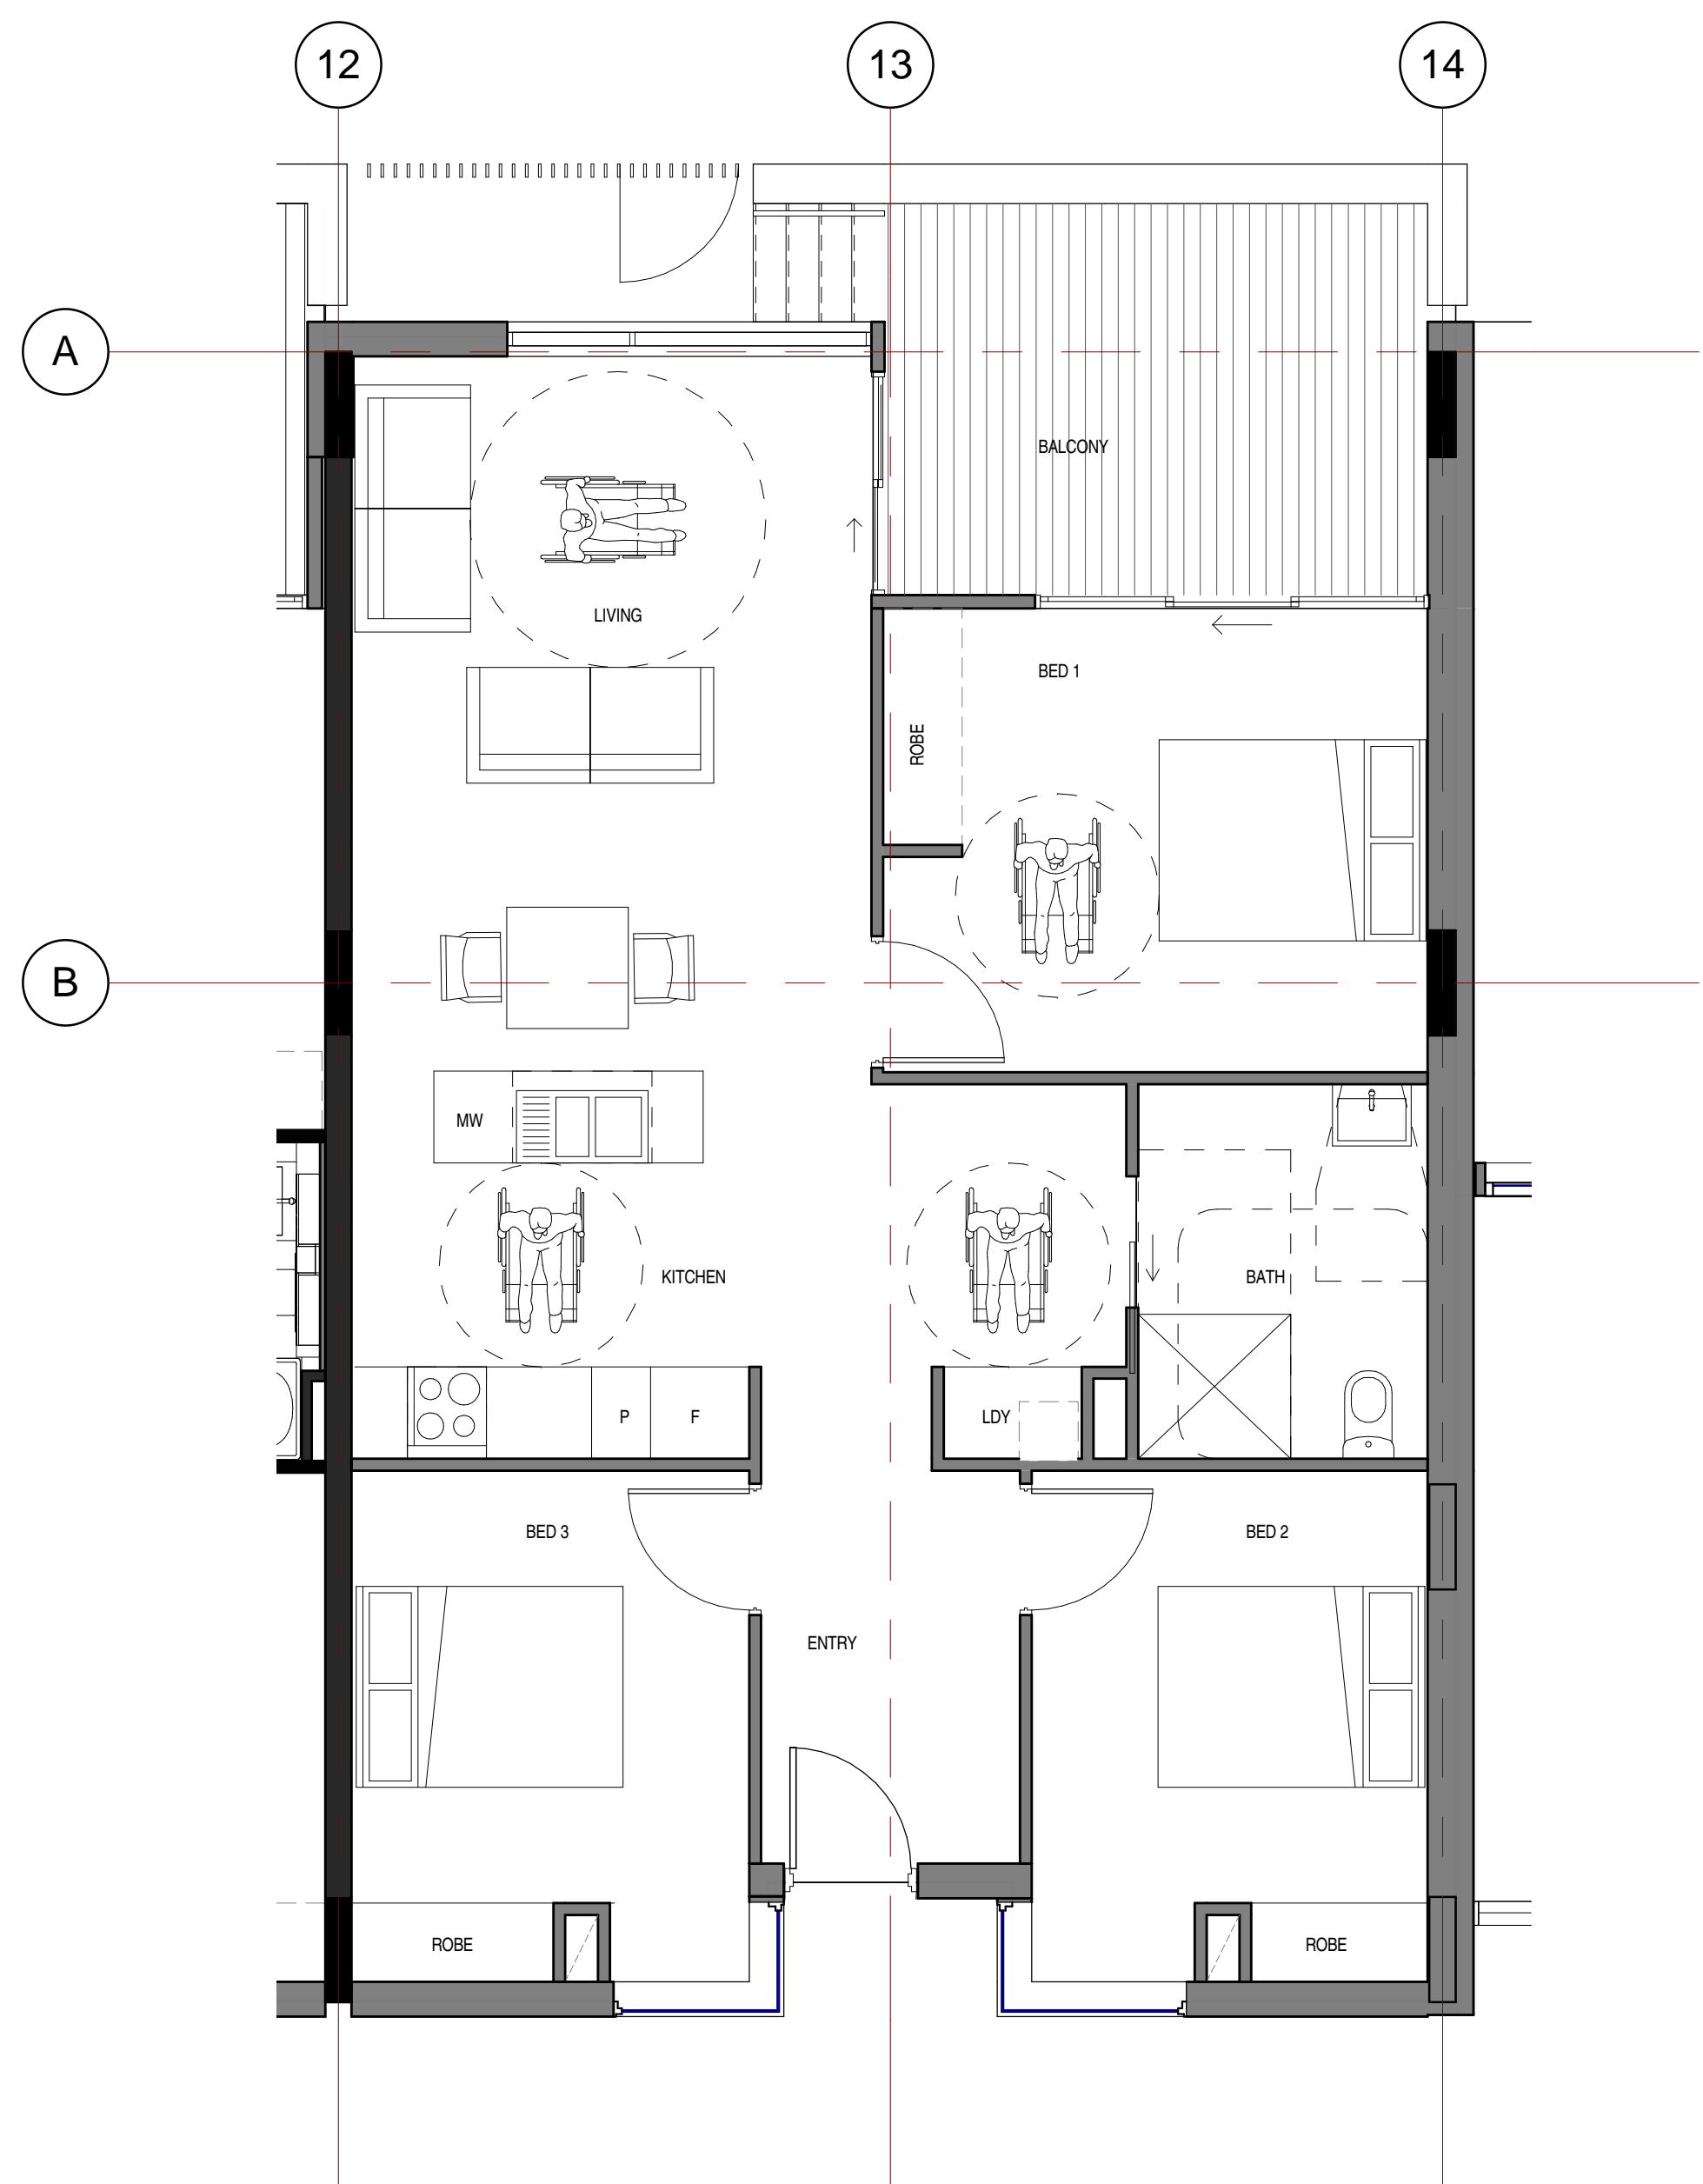

2 POST-ADPT Type S_3 BED
SCALE: 1 : 50

©architectus Sydney 2012


Architectus Sydney Pty Ltd is the owner of the copyright subsisting in these drawings, plans, designs and specifications. They must not be used, reproduced or copied, in whole or in part, nor may the information, ideas and concepts therein, contained (which are confidential to Architectus Sydney Pty Ltd) be disclosed to any person without the prior written consent of that company.

0 0 0 0 0 0
mm
Do not scale drawings. Verify all dimensions on site



issue	amendment	date
A	Authority Approval - DA Issue	27/03/13
B	Authority Approval - Minor Amendments to DA	22/07/13
C	Authority Approval - Minor Amendments	19/08/13

issue	amendment	date

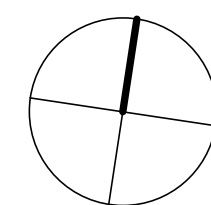

architectus™

Sydney
Melbourne
Auckland
Brisbane
Shanghai

Architectus Sydney
Level 3 341 George Street
Sydney NSW 2000
T (61 2) 8252 8400
F (61 2) 8252 8600
sydney@architectus.com.au

ABN 11 098 489 448

checked	PD	scale	1 : 50 @ A1
drawn	SF/AL	project no	120325

Authority Approval

project
North Eveleigh Affordable Housing

drawing

Adaptable Units (Type S)

drawing no.
DA09-017
issue
C

19/08/2013 5:32:01 PM