


23 Nov 12 - 12:21

60238089-drg-CI102.dwg

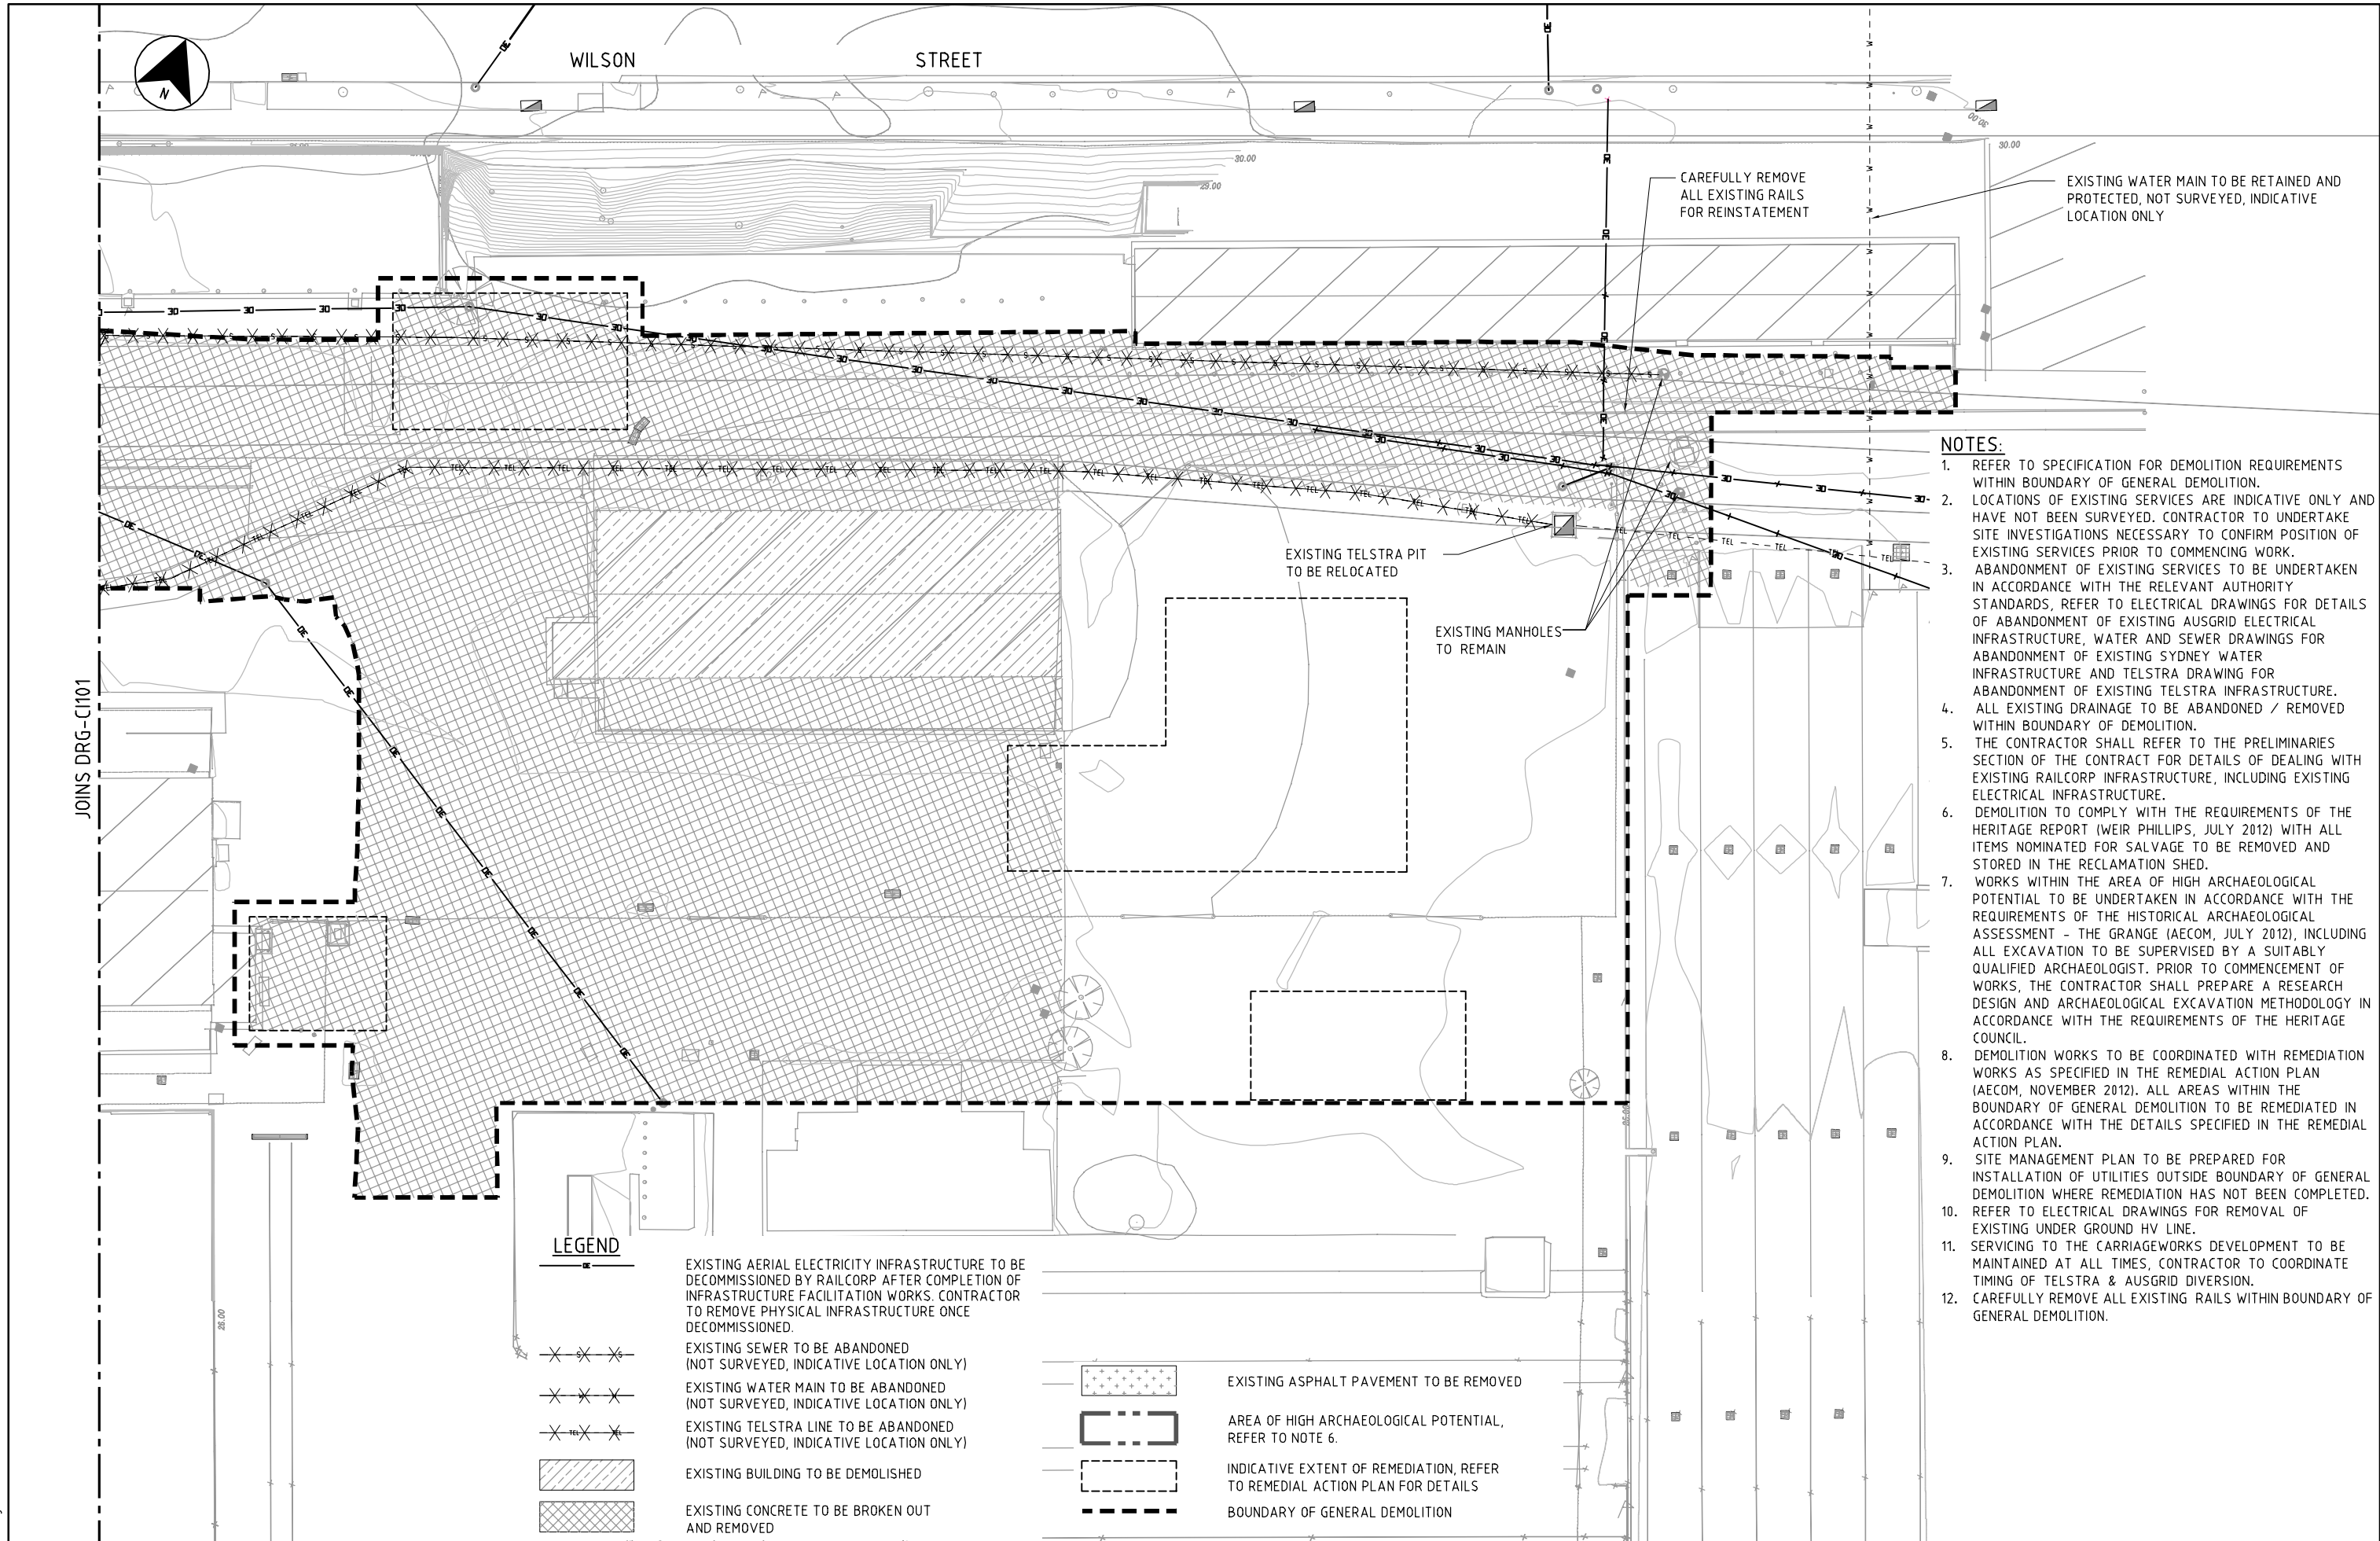

- NOTES:**
- REFER TO SPECIFICATION FOR DEMOLITION REQUIREMENTS WITHIN BOUNDARY OF GENERAL DEMOLITION.
 - LOCATIONS OF EXISTING SERVICES ARE INDICATIVE ONLY AND HAVE NOT BEEN SURVEYED. CONTRACTOR TO UNDERTAKE SITE INVESTIGATIONS NECESSARY TO CONFIRM POSITION OF EXISTING SERVICES PRIOR TO COMMENCING WORK.
 - ABANDONMENT OF EXISTING SERVICES TO BE UNDERTAKEN IN ACCORDANCE WITH THE RELEVANT AUTHORITY STANDARDS. REFER TO ELECTRICAL DRAWINGS FOR DETAILS OF ABANDONMENT OF EXISTING AUSGRID ELECTRICAL INFRASTRUCTURE, WATER AND SEWER DRAWINGS FOR ABANDONMENT OF EXISTING SYDNEY WATER INFRASTRUCTURE AND TELSTRA DRAWING FOR ABANDONMENT OF EXISTING TELSTRA INFRASTRUCTURE.
 - ALL EXISTING DRAINAGE TO BE ABANDONED / REMOVED WITHIN BOUNDARY OF DEMOLITION.
 - THE CONTRACTOR SHALL REFER TO THE PRELIMINARIES SECTION OF THE CONTRACT FOR DETAILS OF DEALING WITH EXISTING RAILCORP INFRASTRUCTURE, INCLUDING EXISTING ELECTRICAL INFRASTRUCTURE.
 - DEMOLITION TO COMPLY WITH THE REQUIREMENTS OF THE HERITAGE REPORT (WEIR PHILLIPS, JULY 2012) WITH ALL ITEMS NOMINATED FOR SALVAGE TO BE REMOVED AND STORED IN THE RECLAMATION SHED.
 - WORKS WITHIN THE AREA OF HIGH ARCHAEOLOGICAL POTENTIAL TO BE UNDERTAKEN IN ACCORDANCE WITH THE REQUIREMENTS OF THE HISTORICAL ARCHAEOLOGICAL ASSESSMENT - THE GRANGE (AECOM, JULY 2012), INCLUDING ALL EXCAVATION TO BE SUPERVISED BY A SUITABLY QUALIFIED ARCHAEOLOGIST. PRIOR TO COMMENCEMENT OF WORKS, THE CONTRACTOR SHALL PREPARE A RESEARCH DESIGN AND ARCHAEOLOGICAL EXCAVATION METHODOLOGY IN ACCORDANCE WITH THE REQUIREMENTS OF THE HERITAGE COUNCIL.
 - DEMOLITION WORKS TO BE COORDINATED WITH REMEDIATION WORKS AS SPECIFIED IN THE REMEDIAL ACTION PLAN (AECOM, NOVEMBER 2012). ALL AREAS WITHIN THE BOUNDARY OF GENERAL DEMOLITION TO BE REMEDIATED IN ACCORDANCE WITH THE DETAILS SPECIFIED IN THE REMEDIAL ACTION PLAN.
 - SITE MANAGEMENT PLAN TO BE PREPARED FOR INSTALLATION OF UTILITIES OUTSIDE BOUNDARY OF GENERAL DEMOLITION WHERE REMEDIATION HAS NOT BEEN COMPLETED.
 - REFER TO ELECTRICAL DRAWINGS FOR REMOVAL OF EXISTING UNDER GROUND HV LINE.
 - SERVICING TO THE CARRIAGEWORKS DEVELOPMENT TO BE MAINTAINED AT ALL TIMES, CONTRACTOR TO COORDINATE TIMING OF TELSTRA & AUSGRID DIVERSION.
 - CAREFULLY REMOVE ALL EXISTING RAILS WITHIN BOUNDARY OF GENERAL DEMOLITION.

REVISIONS	
-----------	--	--	