



APPROVED CONCEPT
DESIGN ENVELOPE
SHOWN DOTTED IN RED

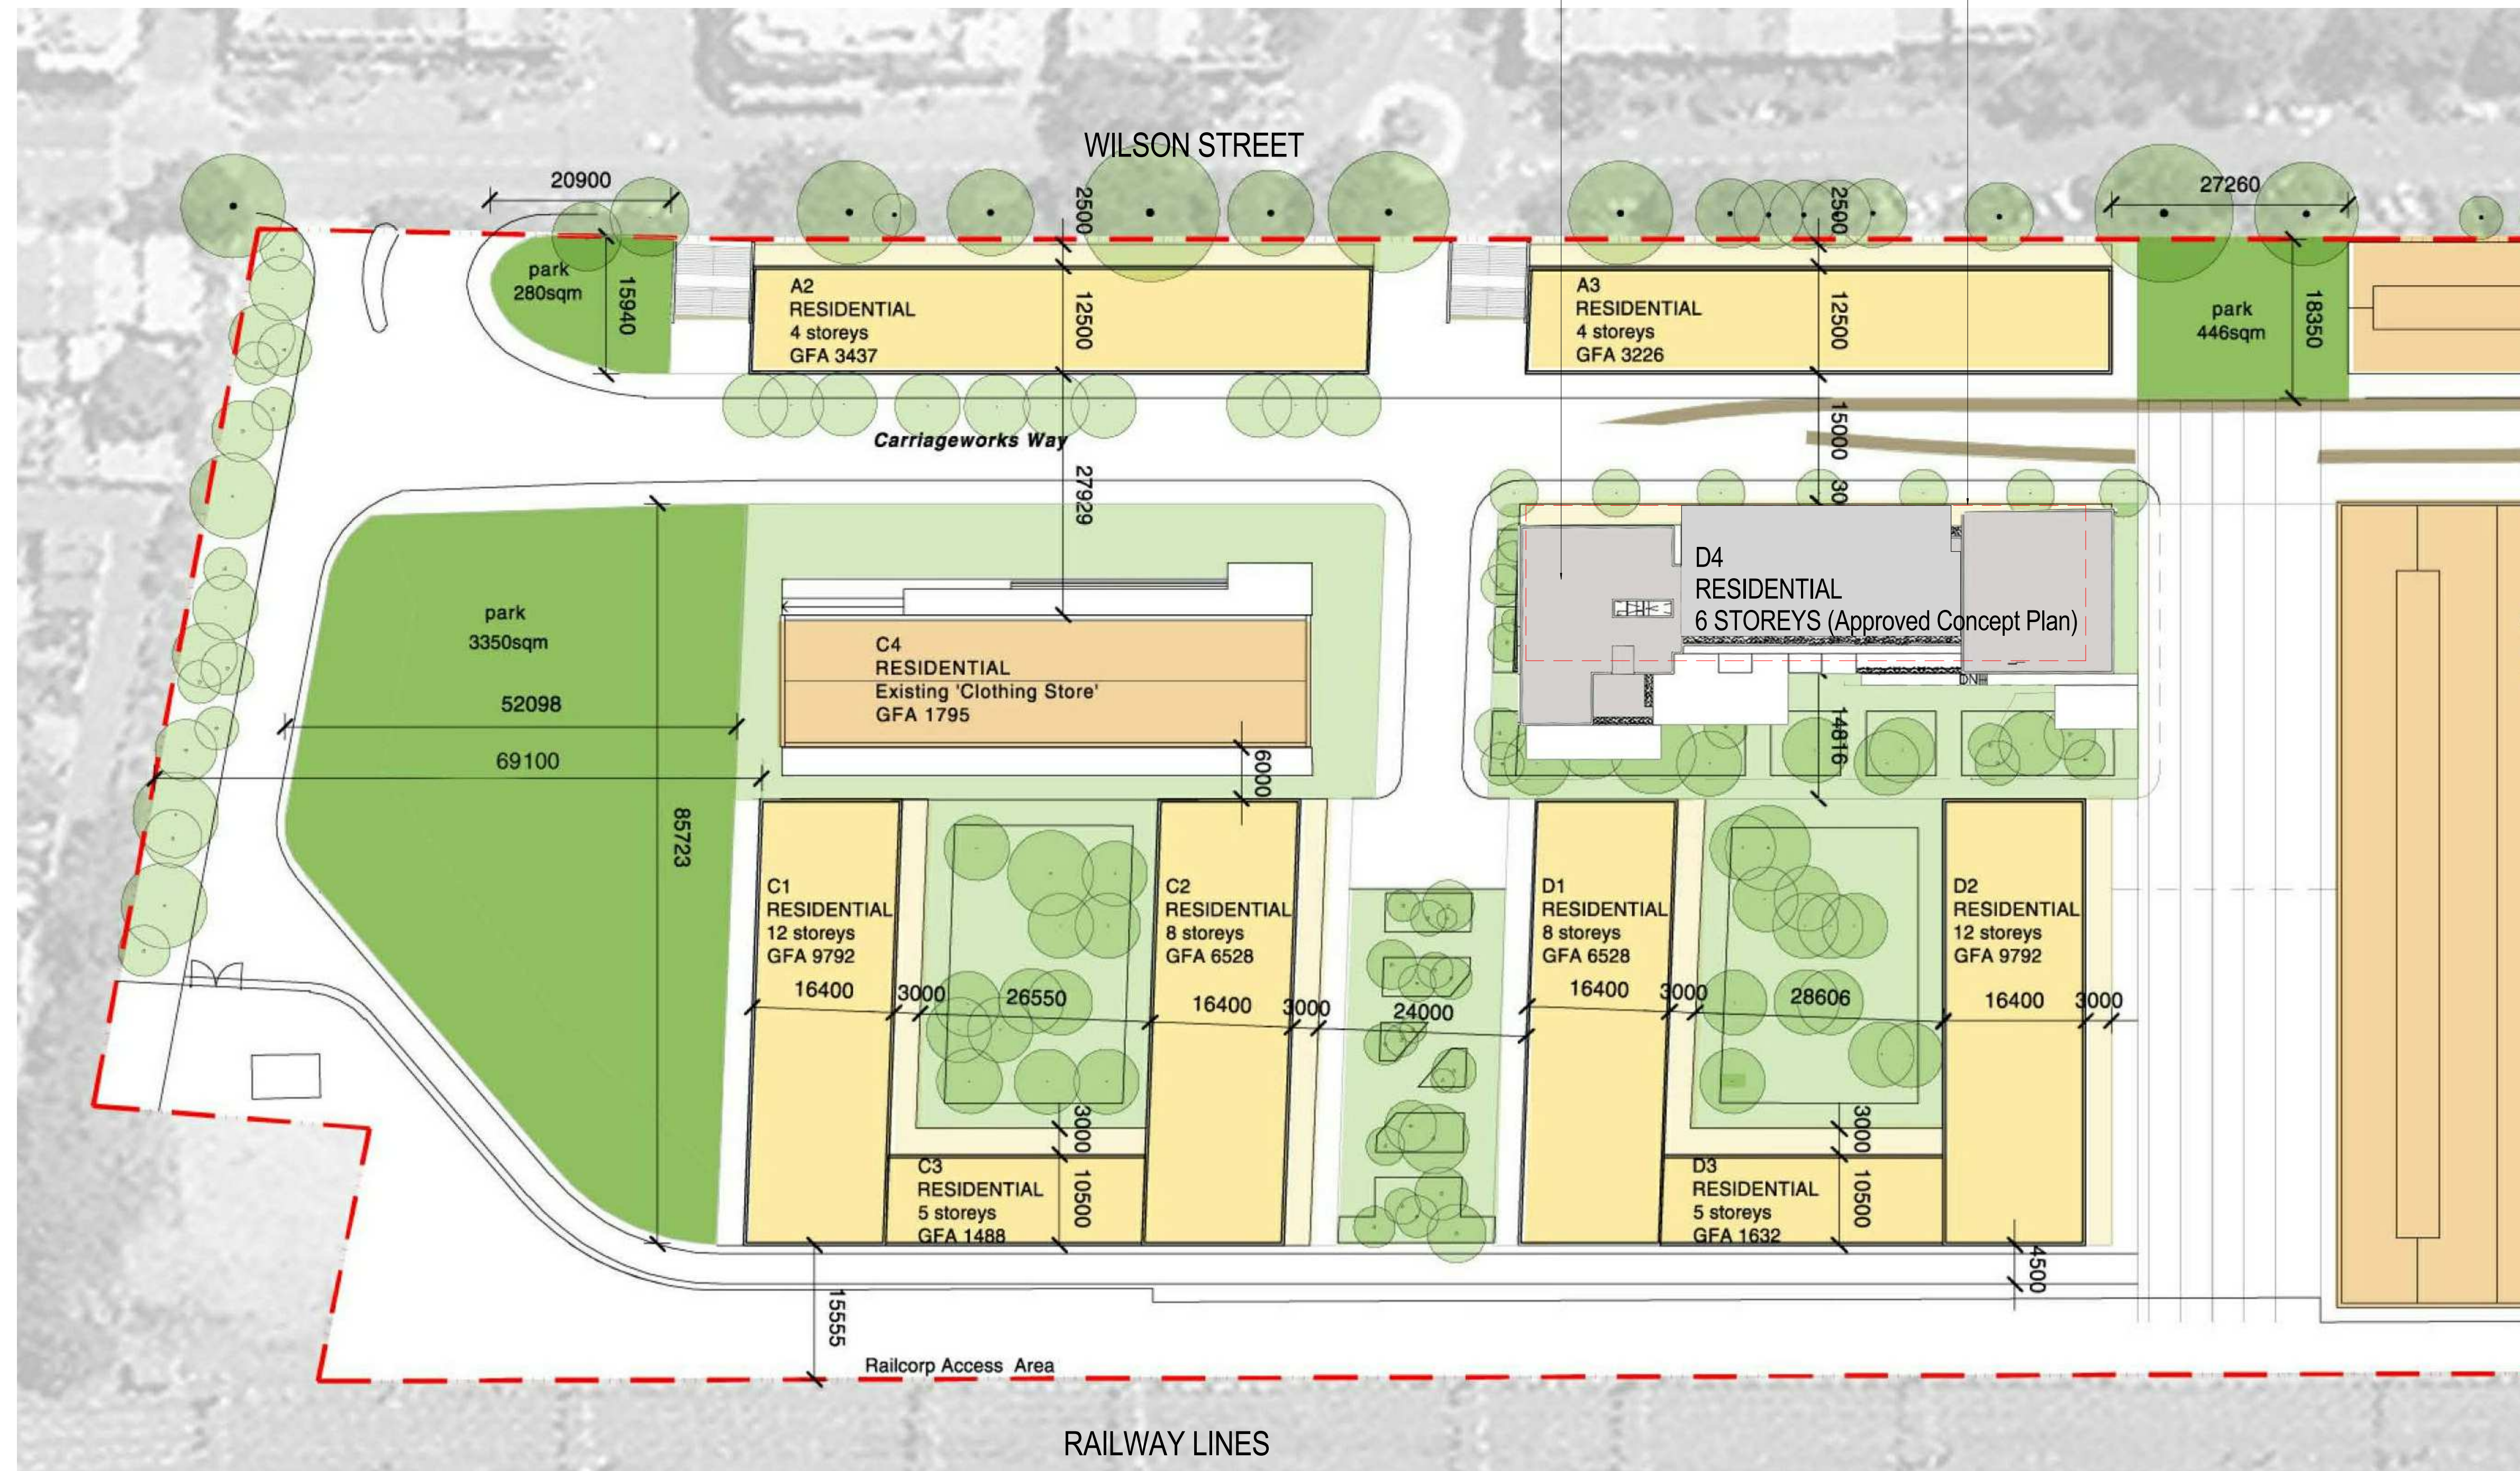

©architectus Sydney 2012

Architectus Sydney Pty Ltd is the owner of the copyright subsisting in these drawings, plans, designs and specifications. They must not be used, reproduced or copied, in whole or in part, nor may the information, ideas and concepts therein contained (which are confidential to Architectus Sydney Pty Ltd) be disclosed to any person without the prior written consent of that company.

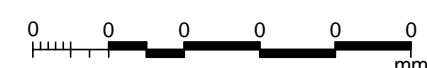

Do not scale drawings. Verify all dimensions on site.

issue	amendment	date
A	Authority Approval - DA Issue	27/03/13
B	Authority Approval - Minor Amendments to DA	22/07/13
C	Authority Approval - Minor Amendments	19/08/13
D	SECTION 96 REVIEW	22/08/14
F	ISSUED FOR SECTION 96	14/09/14

[illegible]

Architectus Sydney
Level 3 341 George Street
Sydney NSW 2000
T (61 2) 8252 8400
F (61 2) 8252 8600
sydney@architectus.com.au

ABN 11 098 489 448

Sydney
Melbourne
Auckland
Brisbane
Shanghai

checked	PD	scale	1 : 500@A1
drawn	TF	project no	120325

project

North Eveleigh Affordable Housing

drawing

2008 Concept Plan Approved use &
Envelopes

drawing no. **DA00-002** issue **E**

16/09/2014 12:14:02 PM