



SECTION 96

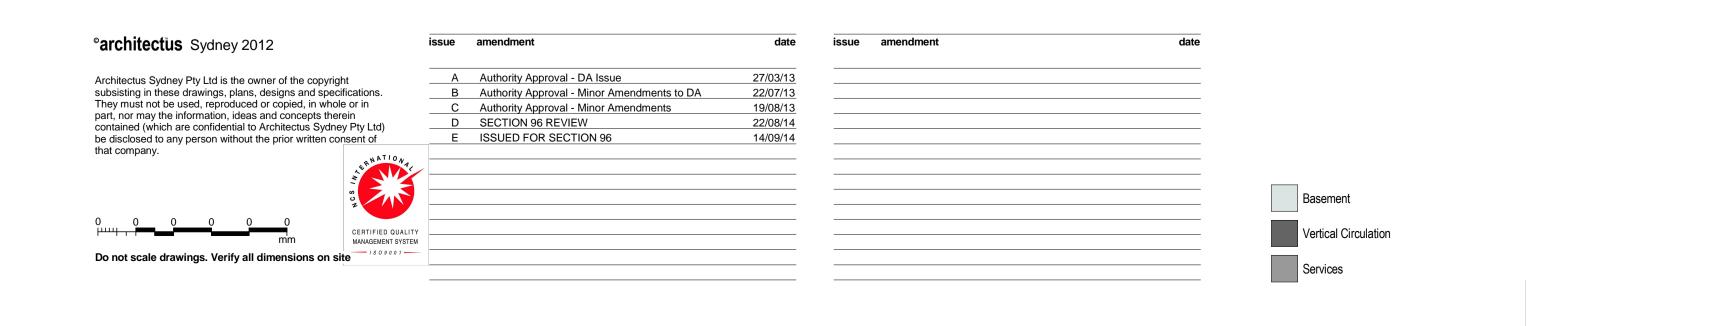

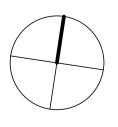

architectus™ Architectus Sydney Level 3 341 George Street Sydney NSW 2000 T (61 2) 8252 8400 Sydney Melbourne Auckland Brisbane Shanghai F (61 2) 8252 8600 sydney@architectus.com.au ABN 11 098 489 448 PD scale checked 1:100@A1 AL/SF/TF project no 120325

North Eveleigh Affordable Housing drawing Basement Plan drawing no. **DA01-001** 16/09/2014 12:15:30 PM