


1 PRE-ADPT Type K_1 BED
SCALE: 1 : 50

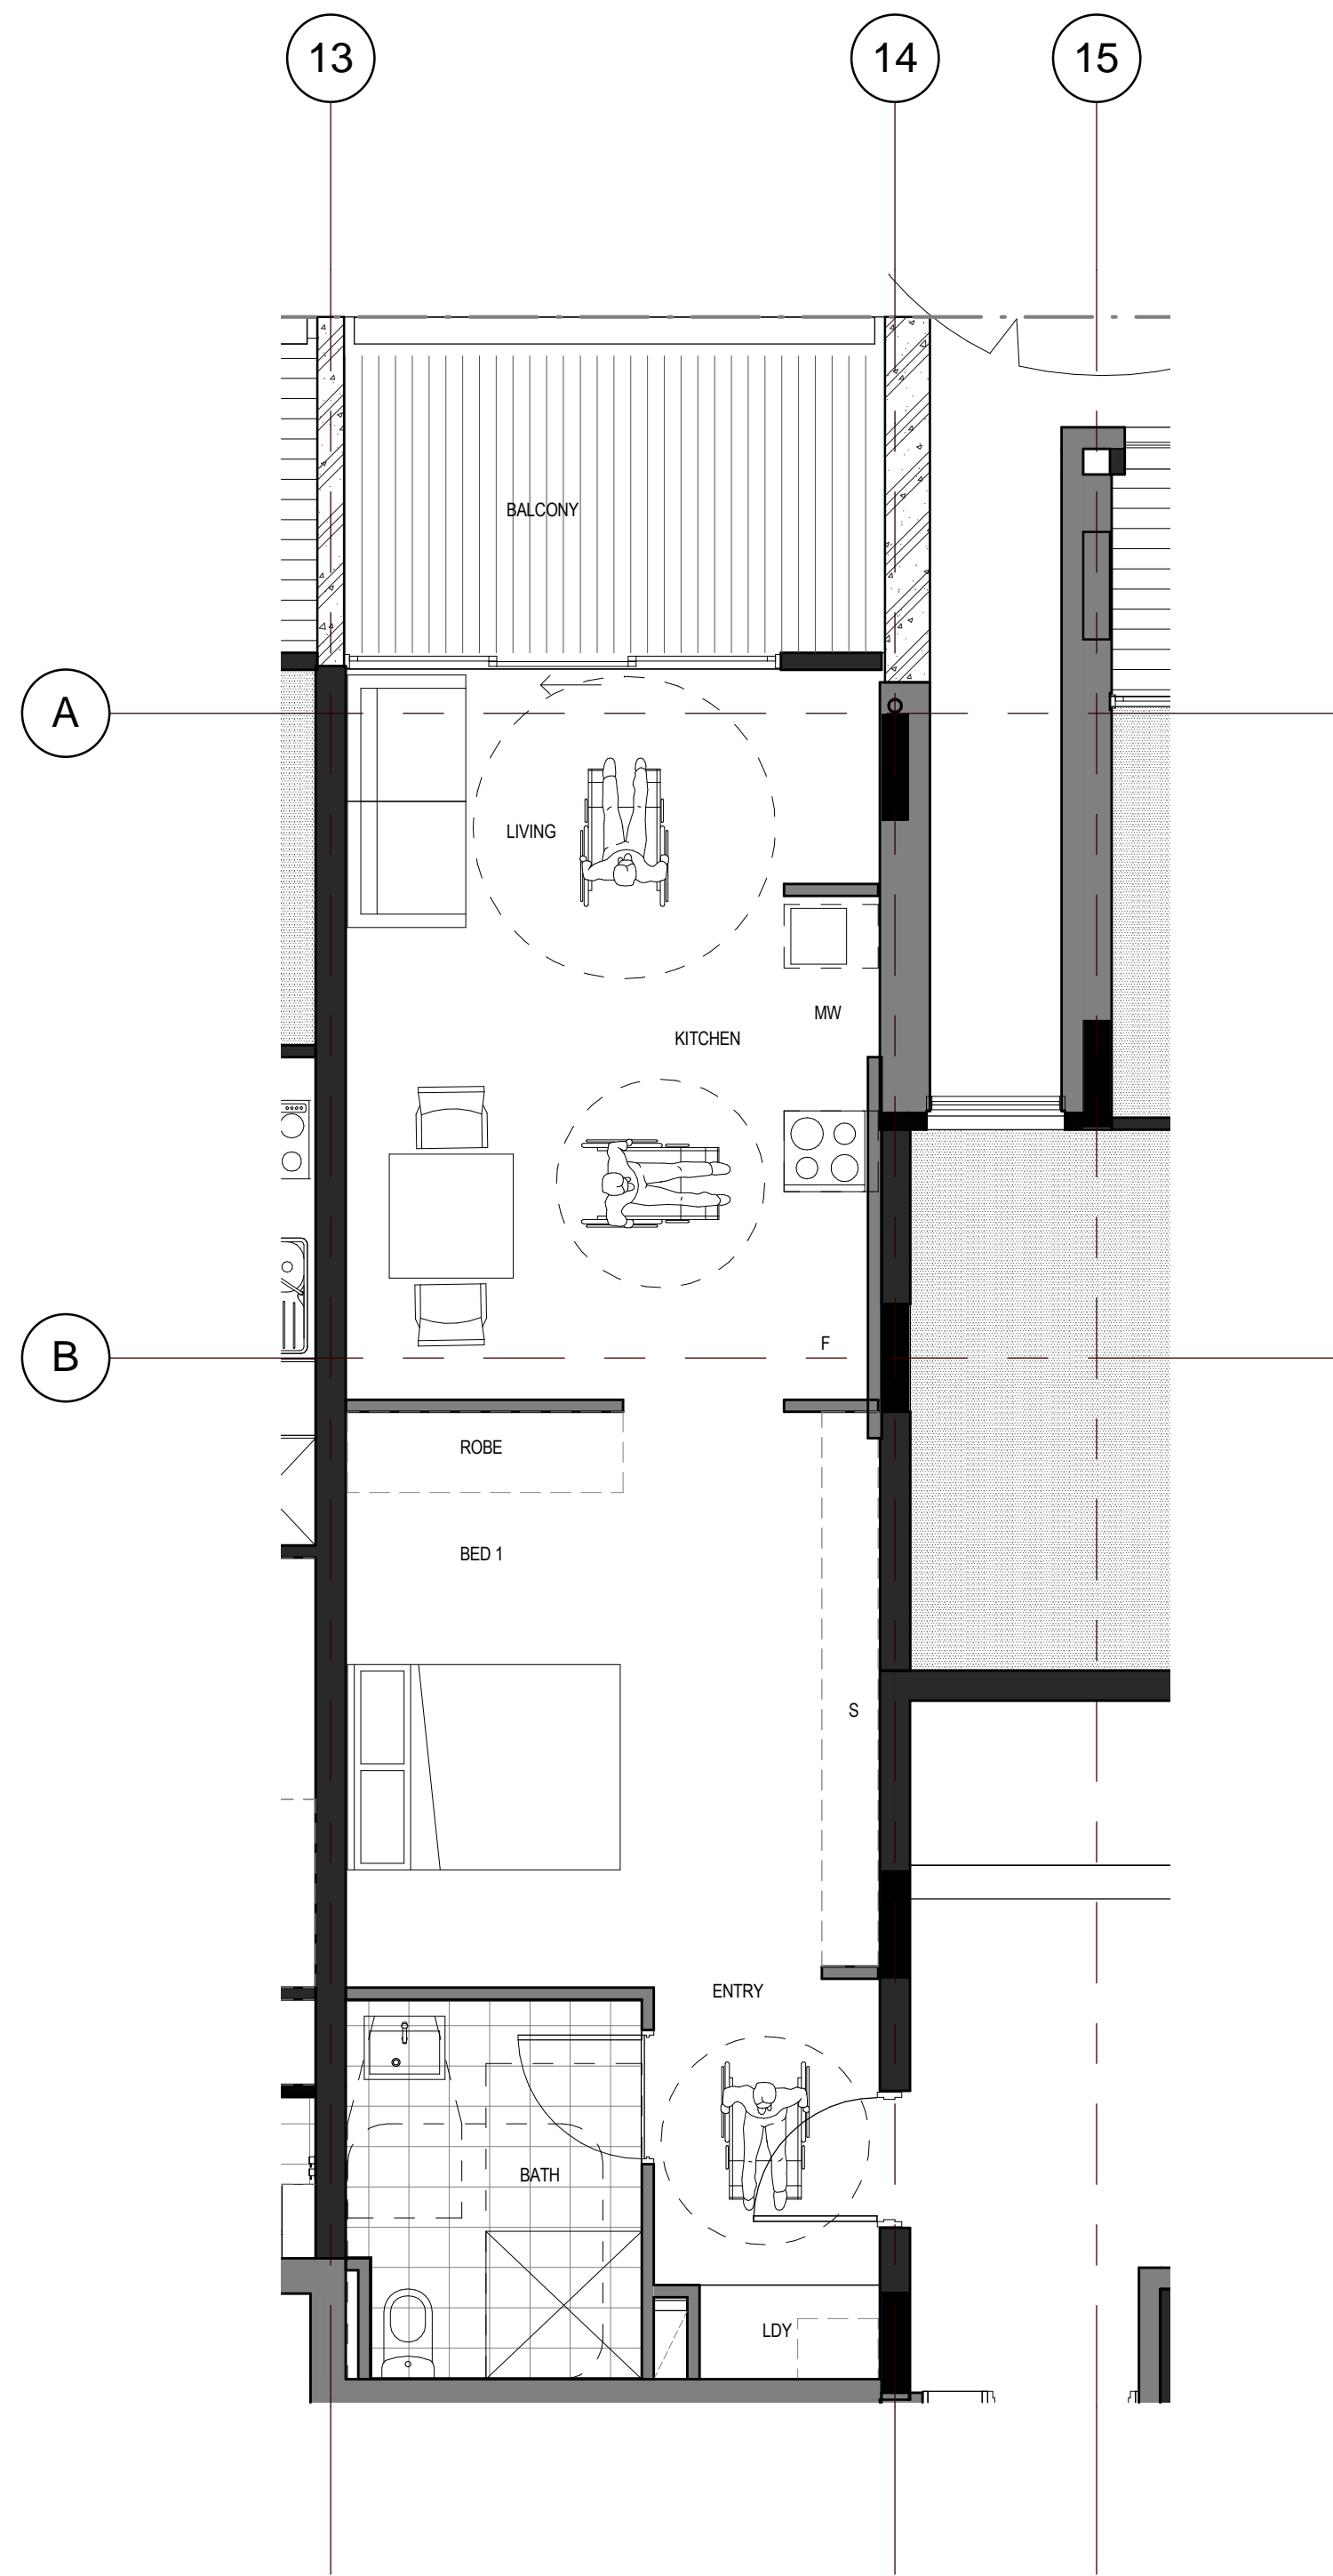

2 POST-ADPT Type K_1 BED
SCALE: 1 : 50

SECTION 96

©architectus Sydney 2012

Architectus Sydney Pty Ltd is the owner of the copyright subsisting in these drawings, plans, designs and specifications. They must not be used, reproduced or copied, in whole or in part, nor may the information, ideas and concepts therein contained (which are confidential to Architectus Sydney Pty Ltd) be disclosed to any person without the prior written consent of that company.


0 0 0 0 0
mm

Do not scale drawings. Verify all dimensions on site



| issue | amendment | date |
|-------|---|----------|
| A | Authority Approval - DA Issue | 27/03/13 |
| B | Authority Approval - Minor Amendments to DA | 22/07/13 |
| C | Authority Approval - Minor Amendments | 19/08/13 |
| D | SECTION 96 REVIEW | 22/08/14 |
| E | ISSUED FOR SECTION 96 | 14/09/14 |

| issue | amendment | date |
|-------|-----------|------|
| | | |
| | | |
| | | |
| | | |
| | | |
| | | |
| | | |
| | | |
| | | |
| | | |

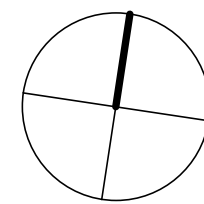

Sydney
Melbourne
Auckland
Brisbane
Shanghai

| | | | |
|---------|-------|------------|-------------|
| checked | PD | scale | 1 : 50 @ A1 |
| drawn | SF/AL | project no | 120325 |

architectus™

Architectus Sydney
Level 3 341 George Street
Sydney NSW 2000
T (61 2) 8252 8400
F (61 2) 8252 8600
sydney@architectus.com.au

ABN 11 098 489 448

project
North Eveleigh Affordable Housing

drawing

Adaptable Units (Type K)

drawing no. DA09-015 issue **E**

16/09/2014 12:22:02 PM