




1 Overall Elevations 1 / 200 - NORTH
1: 200

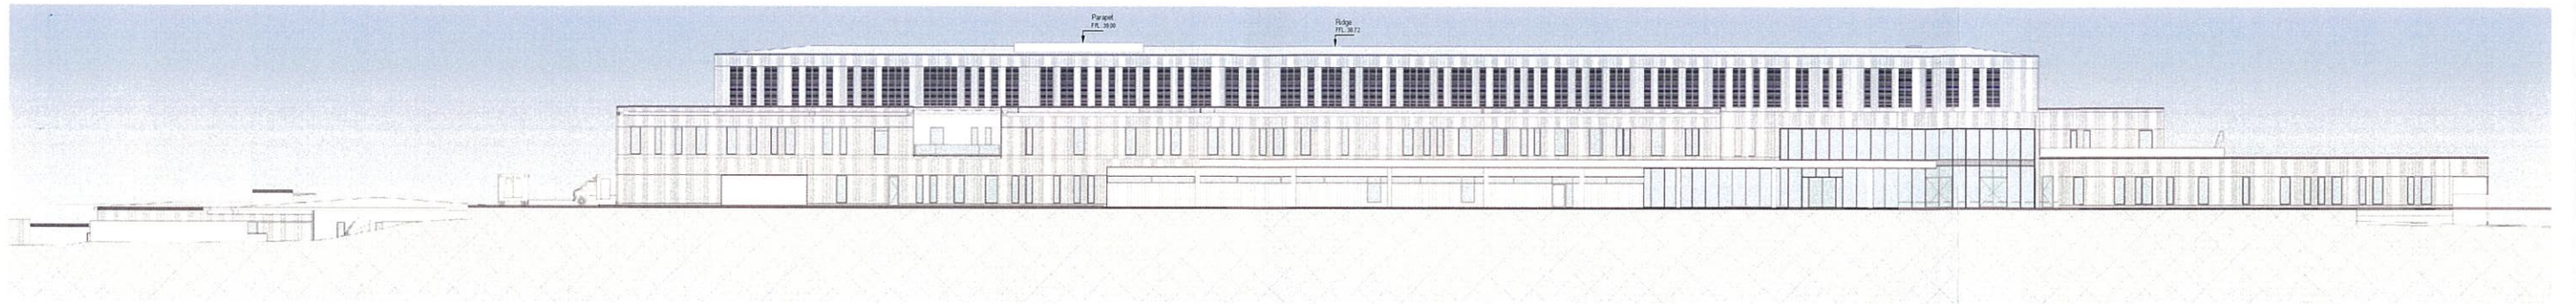

2 Overall Elevations 1 / 200 - SOUTH
1: 200

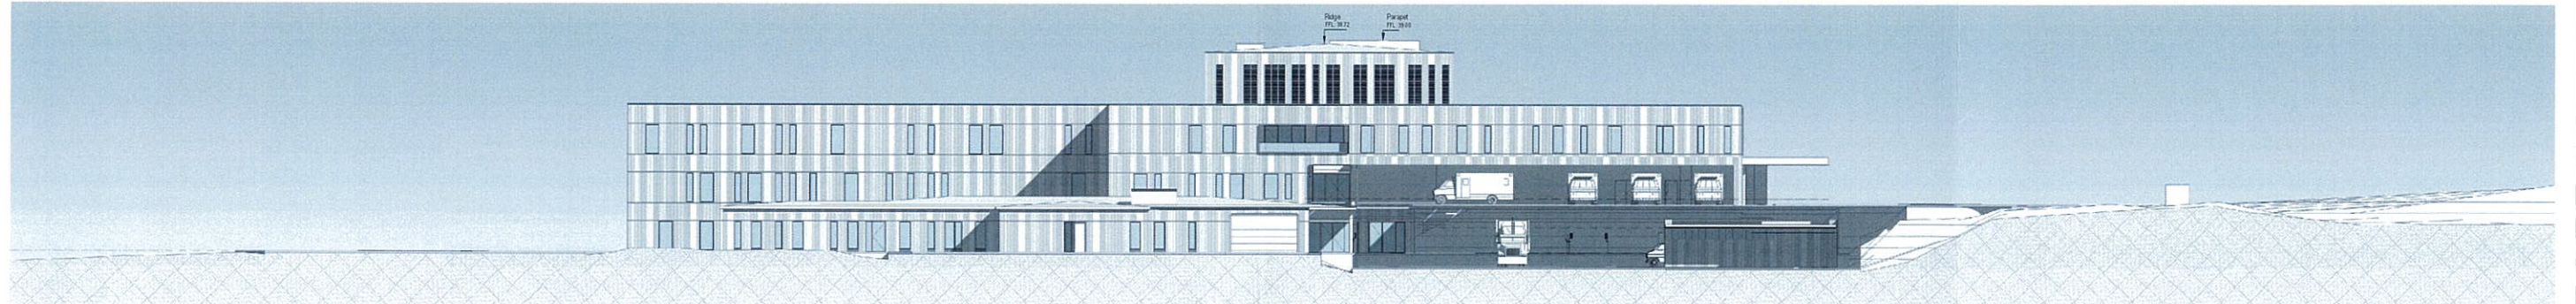

3 Overall Elevations 1 / 200 - WEST
1: 200

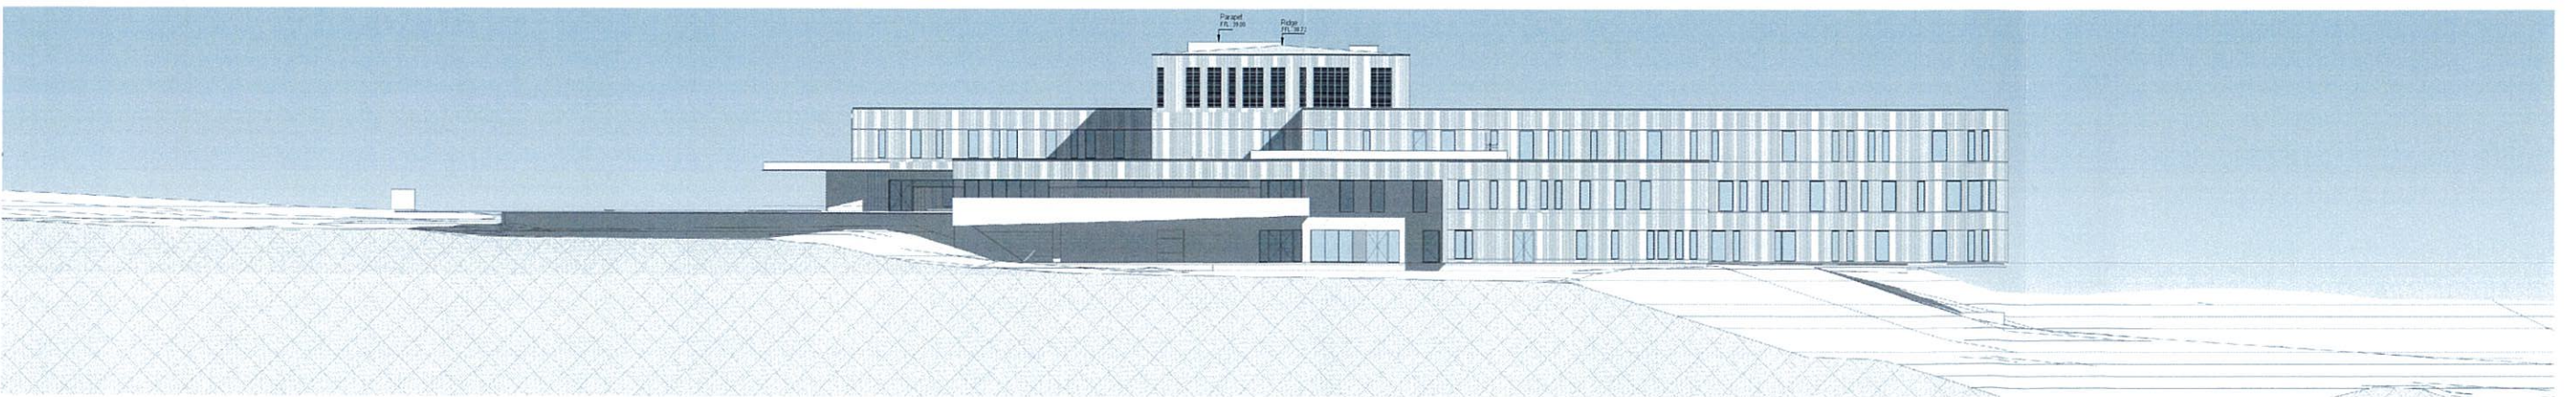

4 Overall Elevations 1 / 200 - EAST
1: 200

ISSUE	DATE	BY
1.1	10/01/2013	For Tender
1.2	05/06/2013	For Tender
1	05/01/2014	For Project Update
4	04/01/2014	Planning Update

Donovan Hill
Telephone: +61 (0)2 9201 1200
Facsimile: +61 (0)2 9201 1203
www.donovanhill.com.au

NSW Health Infrastructure
PROJECT MANAGER
JOHNSTAFF

Brookfield MULTIPLEX
Built to outperform.
Brookfield Multiplex Construction
Level 22, 120 King Street Sydney
NSW 2000 Australia +61 (0)2 9222 2000

BM
PROJECT
South East Regional Hospital
Tattna Road, Bega, NSW
BIM PROJECT NUMBER
s1110005 bth



GRAPHIC SCALE
0 6000 12000
SCALE
1:200 A0 DONNET SCALE
FOR INFORMATION


Overall Elevations
DRAWING NUMBER
BWN-ARC-C1-XX02
ISSUE
4

External Materials Schedule

- EWS-01: CORROGATED METAL WALL CLADDING (CUSTOM ORB)
- EWS-02: FIBRE CEMENT SHEET, SET JOINTS, PAINTED
- EWS-03: COMPRESSED FIBRE CEMENT SHEET, OPEN JOINTS, PAINTED
- EWS-04: PREFINISHED COMPRESSED FC PANEL (VITRAPANEL)
- EWS-05: CURTAIN WALL GLAZED PANELLING
- EWS-06: TIMBER CLADDING OR MODWOOD SCREEN
- EWS-07: ALUMINIUM VENTILATION LOUVRES IN CORROGATED METAL WALL CLADDING
- EWS-08: BLOCKWORK WALL

ROOF TYPE 1: METAL ROOF SHEETING WITH EAVES GUTTER

ROOF TYPE 2: CONCRETE SLAB WITH MEMBRANE

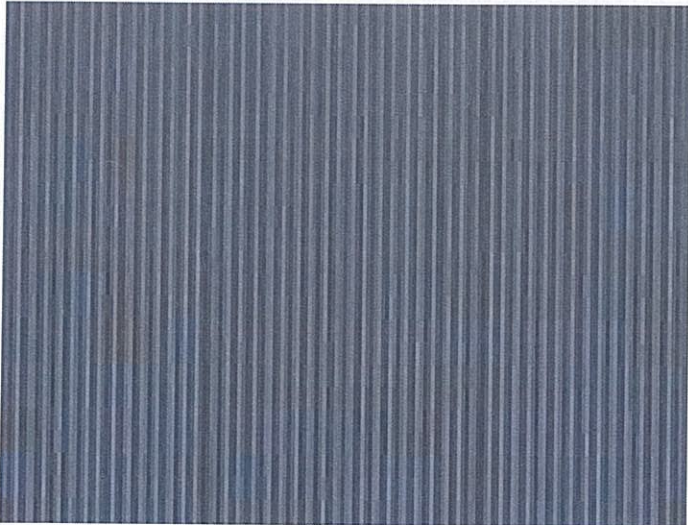

EWS-01

EWS-02

EWS-03



EWS-04

External Materials Schedule

- EWS-01: CORROGATED METAL WALL CLADDING (CUSTOM ORB)
- EWS-02: FIBRE CEMENT SHEET, SET JOINTS, PAINTED
- EWS-03: COMPRESSED FIBRE CEMENT SHEET, OPEN JOINTS, PAINTED
- EWS-04: PREFINISHED COMPRESSED FC PANEL (VITRAPANEL)
- EWS-05: CURTAIN WALL GLAZED PANELLING
- EWS-06: TIMBER CLADDING OR MODWOOD SCREEN
- EWS-07: ALUMINIUM VENTILATION LOUVRES IN CORROGATED METAL WALL CLADDING
- EWS-08: BLOCKWORK WALL

ROOF TYPE 1: METAL ROOF SHEETING WITH EAVES GUTTER



ROOF TYPE 2: CONCRETE SLAB WITH MEMBRANE

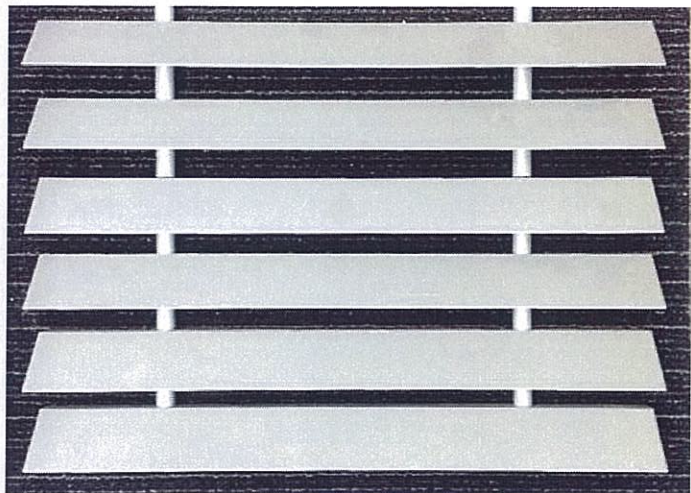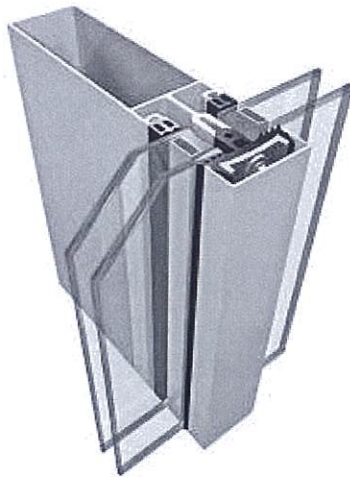

EWS-05



EWS-06

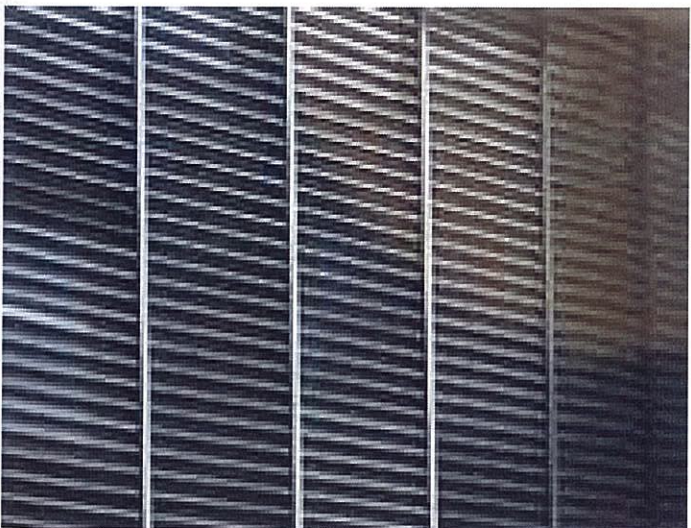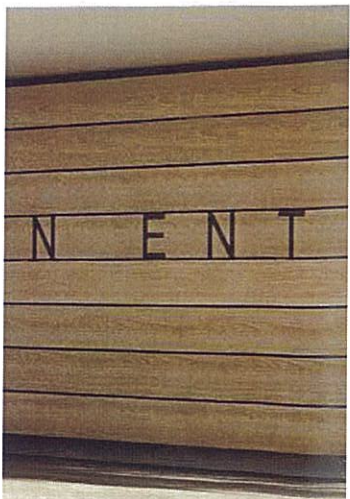

EWS-07




EWS-08

External Materials Schedule

- EWS-01: CORROGATED METAL WALL CLADDING (CUSTOM ORB)
- EWS-02: FIBRE CEMENT SHEET, SET JOINTS, PAINTED
- EWS-03: COMPRESSED FIBRE CEMENT SHEET, OPEN JOINTS, PAINTED
- EWS-04: PREFINISHED COMPRESSED FC PANEL (VITRAPANEL)
- EWS-05: CURTAIN WALL GLAZED PANELLING
- EWS-06: TIMBER CLADDING OR MODWOOD SCREEN
- EWS-07: ALUMINIUM VENTILATION LOUVRES IN CORROGATED METAL WALL CLADDING
- EWS-08: BLOCKWORK WALL


ROOF TYPE 1: METAL ROOF SHEETING WITH EAVES GUTTER


ROOF TYPE 2: CONCRETE SLAB WITH MEMBRANE

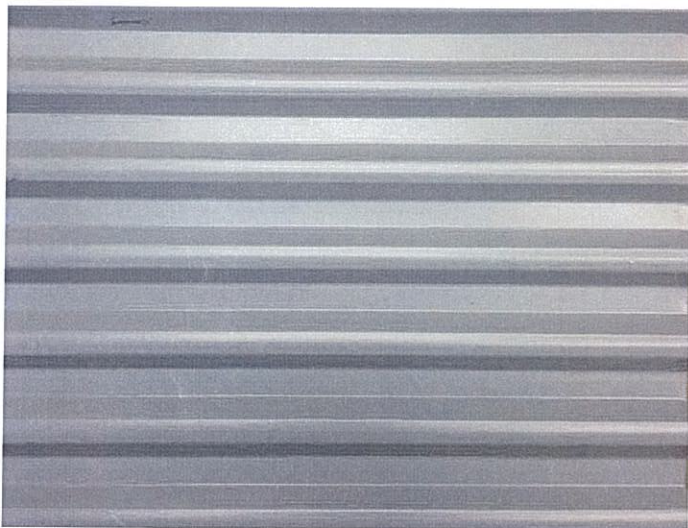


ROOF TYPE 1

ROOF TYPE 2

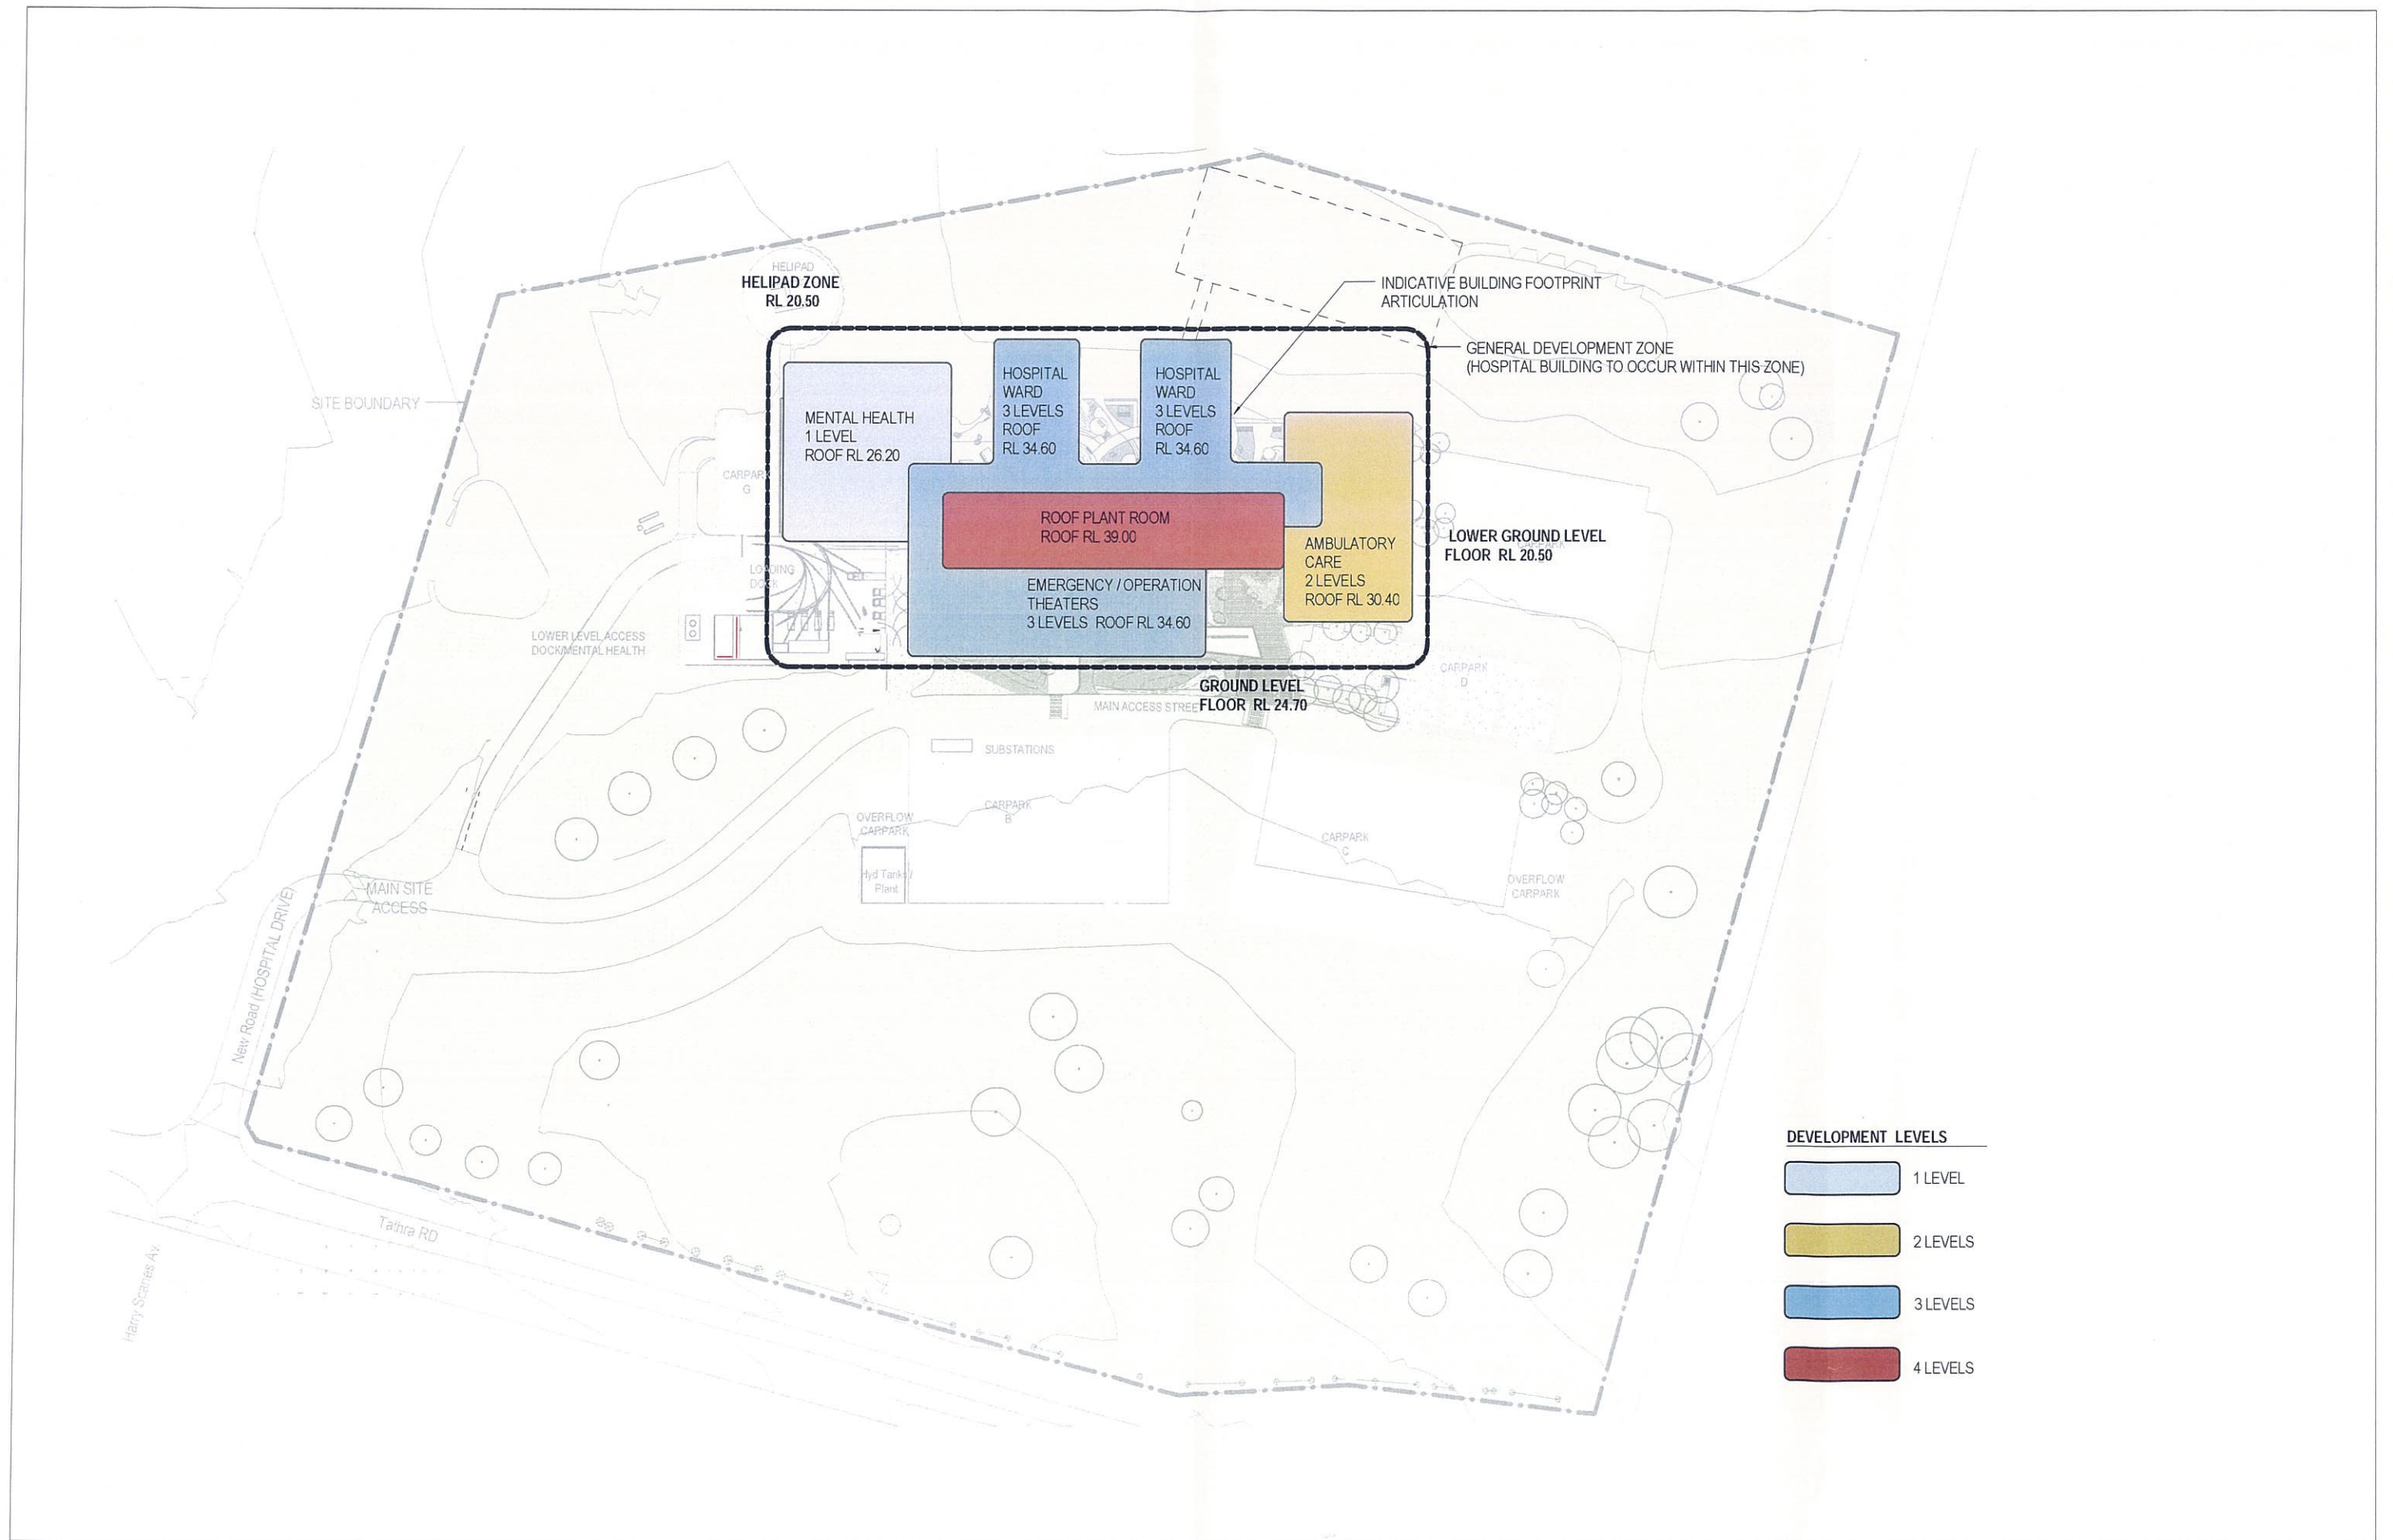


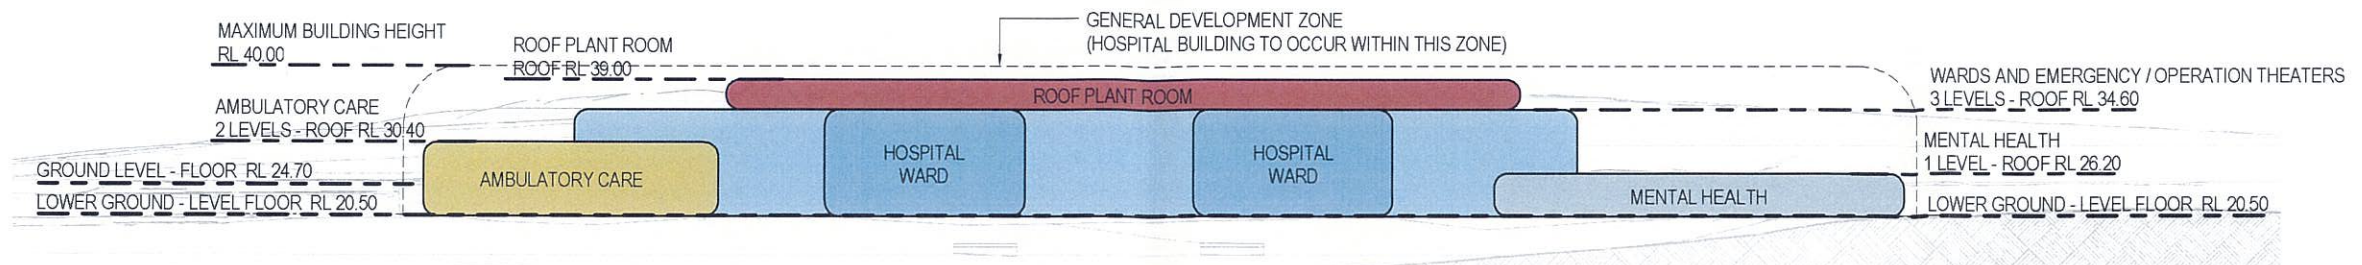


1
SK_108
1 : 500
PLANNING ELEVATION EAST

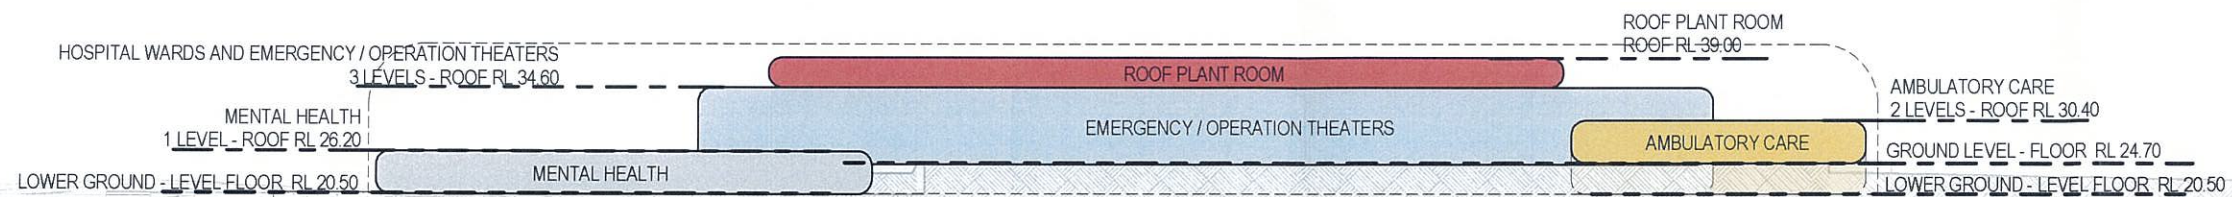

2
SK_109
1 : 500
PLANNING ELEVATION WEST

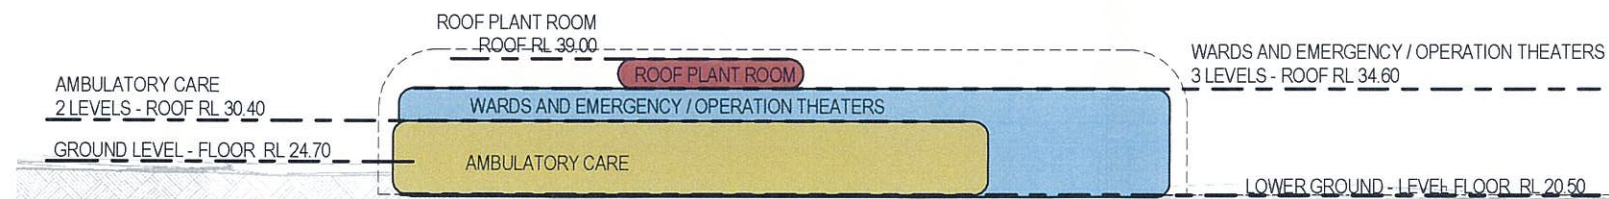

3
SK_108
1 : 500
PLANNING ELEVATION SOUTH

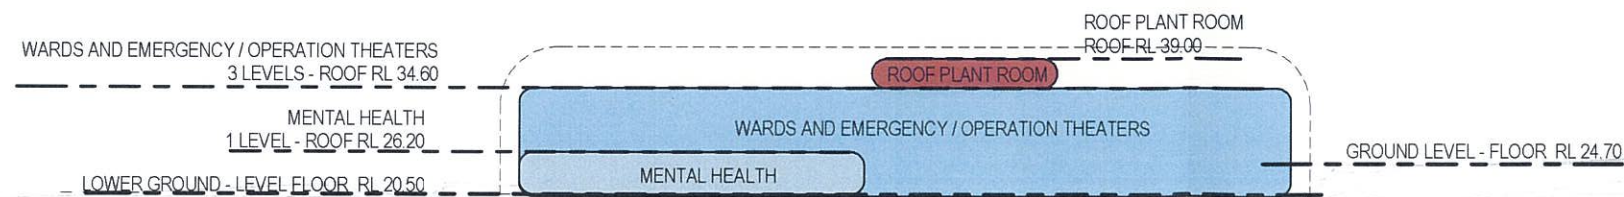

4
SK_108
1 : 500
PLANNING ELEVATION NORTH

DEVELOPMENT LEVELS	
	1 LEVEL
	2 LEVELS
	3 LEVELS
	4 LEVELS

3d views



VIEW B - LOCATION PHOTOGRAPH 1



VIEW B - LOCATION PHOTOGRAPH 2



VIEW B
3D IMPRESSION FROM TATHRA ROAD
CENTRE / ENTRY INTERSECTION