




1 PA Overall Elevations 1 / 200 - East
1:200

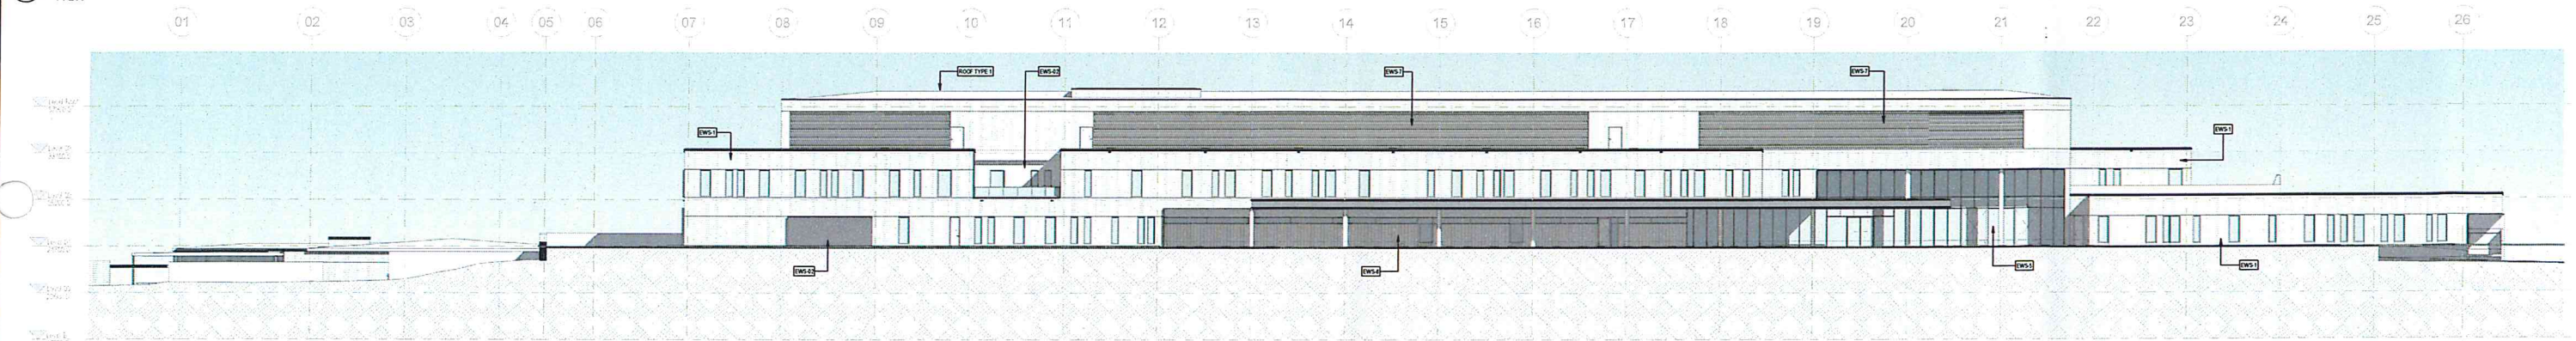

2 PA Overall Elevations 1 / 200 - West
1:200

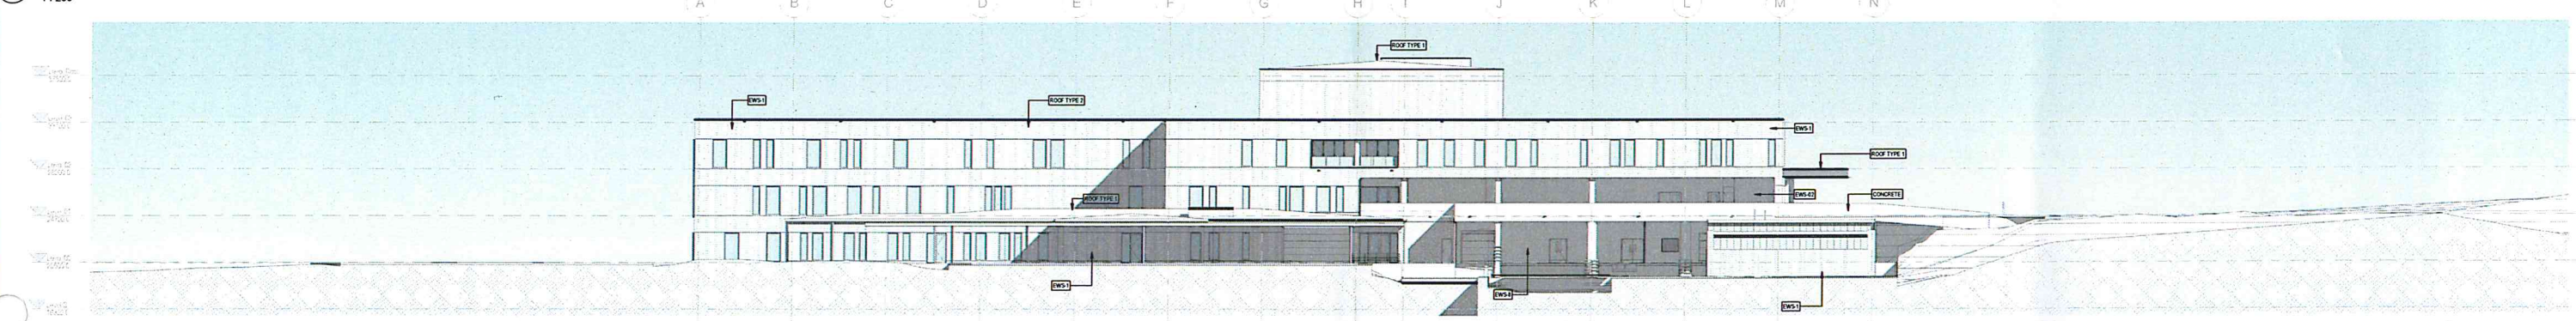

3 PA Overall Elevations 1 / 200 - North
1:200

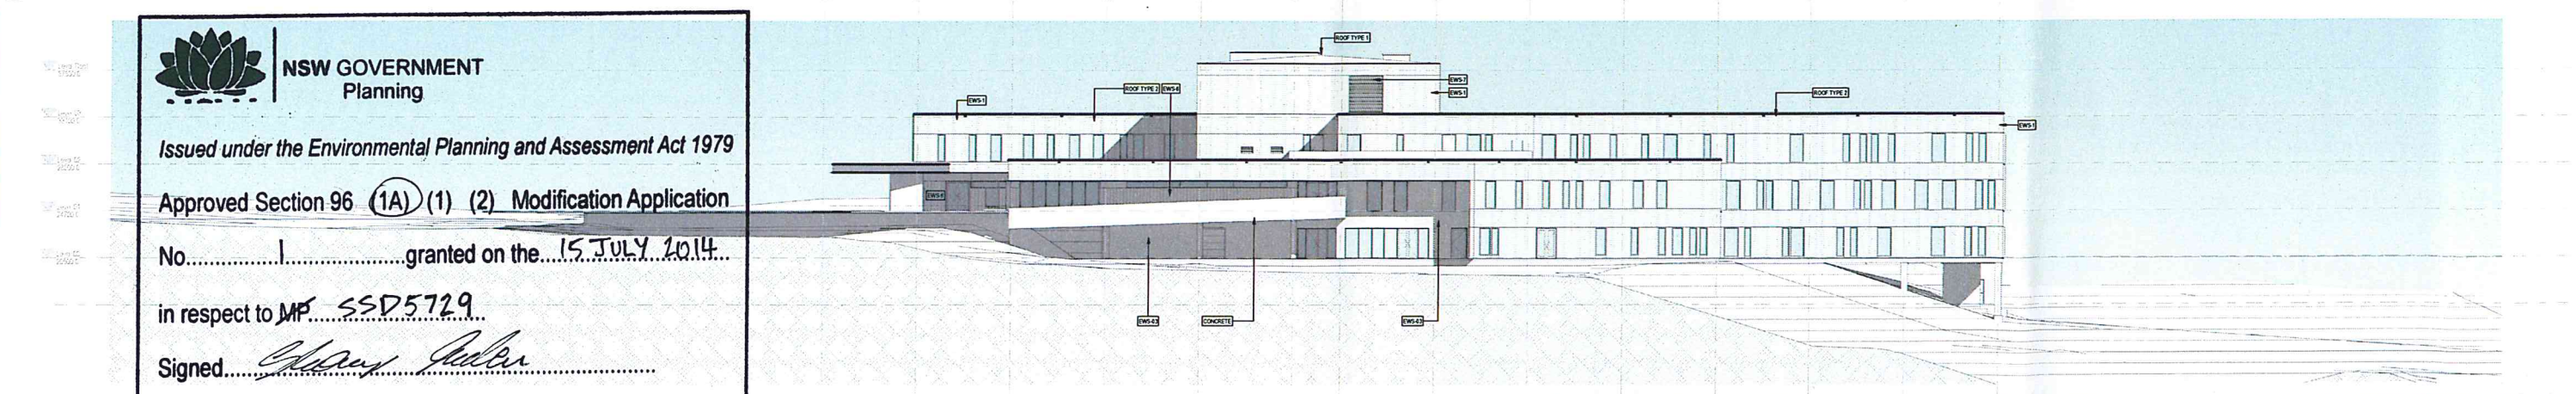

4 PA Overall Elevations 1 / 200 - South
1:200



NSW GOVERNMENT
Planning

Issued under the Environmental Planning and Assessment Act 1979

Approved Section 96 (1A) (1) (2) Modification Application

No. 1 granted on the 15 JULY 2014

in respect to MP SSD5729

Signed: [Signature]

Sheet No. 1 of 1

EXTERNAL FINISHES LEGEND

- EWS-01: CORRUGATED METAL WALL CLADDING (CUSTOM ORB)
- EWS-02: FIBRE CEMENT SHEET, SET JOINTS, PAINTED
- EWS-03: COMPRESSED FIBRE CEMENT SHEET, OPEN JOINT, PAINTED
- EWS-04: PREFINISHED COMPRESSED FC PANEL (VITRAPANEL)
- EWS-05: CURTAIN WALL GLAZED PANNELLING

- EWS-06: TIMBER CLADDING OR MODWOOD SCREEN
- EWS-07: ALUMINIUM VENTILATION LOUVERS IN CORRUGATED METAL WALL CLADDING
- EWS-08: BLOCKWORK WALL
- ROOF TYPE 1: METAL ROOF SHEETING WITH EAVES GUTTER
- ROOF TYPE 2: CONCRETE SLAB WITH MEMBRANE