
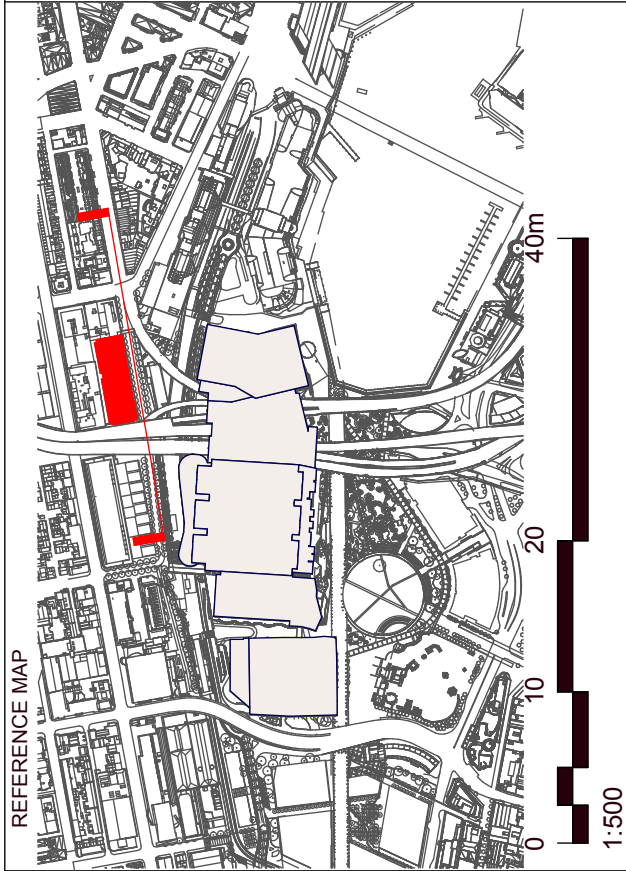


LEGEND

PROPOSED BUILDING PROFILE

EXISTING BUILDING PROFILE

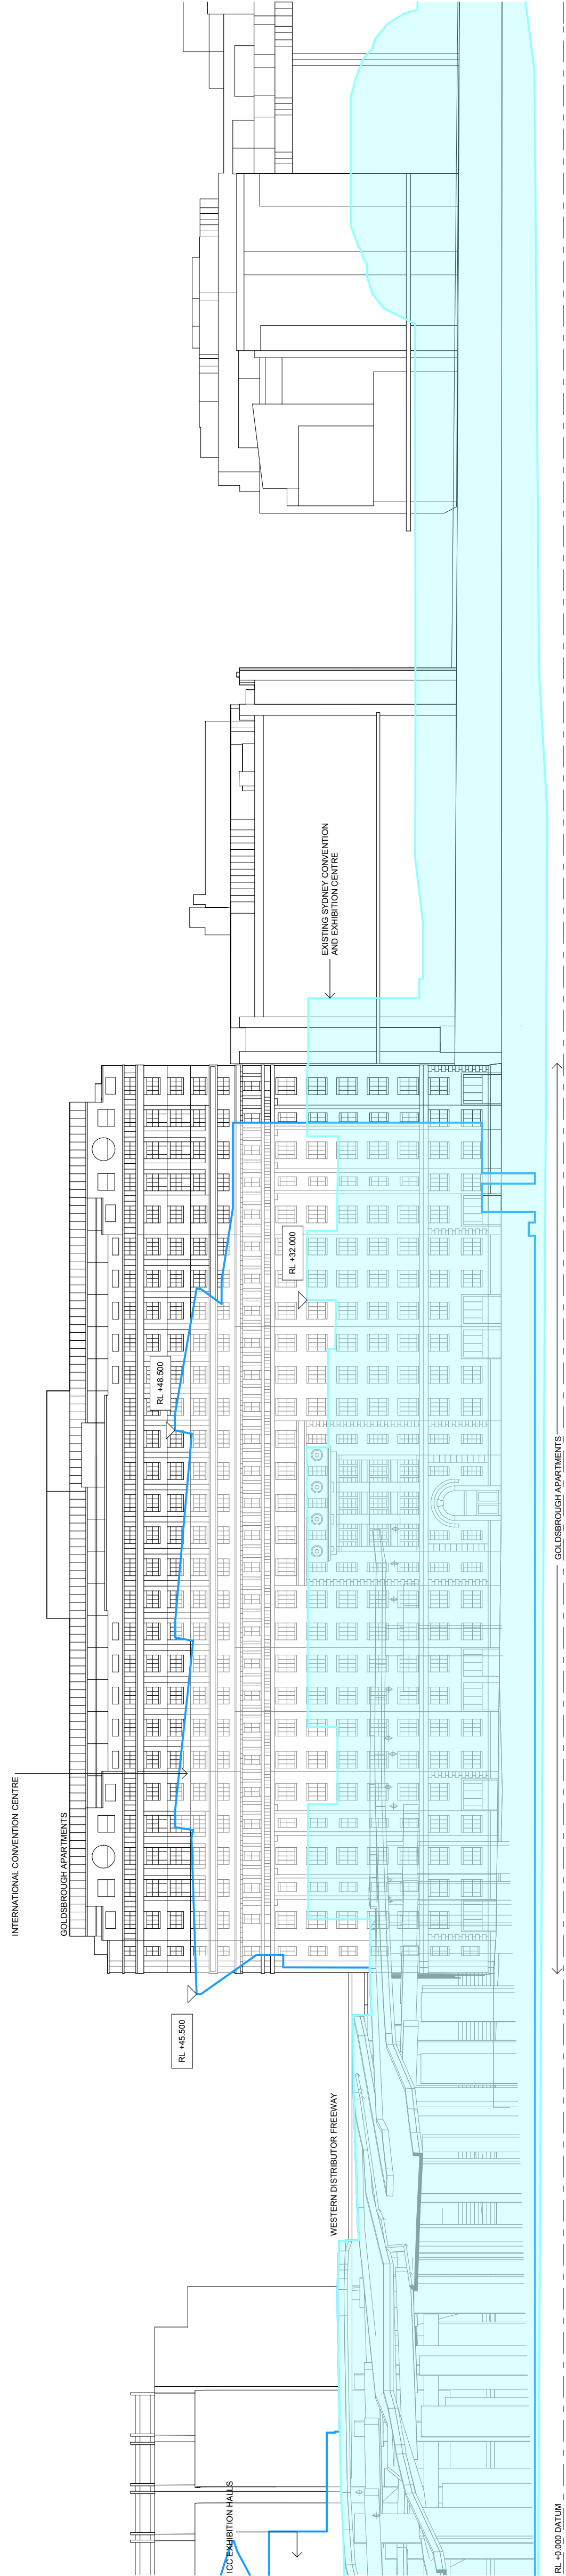

THESE VIEW IMPACT ANALYSIS DRAWINGS ARE TO BE READ IN CONJUNCTION WITH THE SITE IMPACT ANALYSIS DRAWINGS. THE FIELD OF VIEW DOES NOT TAKE INTO ACCOUNT ANY RLS OF TALLER BUILDINGS BEYOND THE SITE OR REFERENCE BUILDINGS. THE BUILDING ENVELOPE REPRESENTS THE MAXIMUM EXTERNAL ENVELOPE AS SUBMITTED IN THE FORMAL TENDERS.

NOTES

- DO NOT SCALE DRAWINGS. WRITTEN DIMENSIONS GOVERN.
- ALL DIMENSIONS ARE IN MILLIMETRES UNLESS NOTED OTHERWISE.
- ALL DIMENSIONS SHALL BE VERIFIED ON SITE BEFORE PROCEEDING WITH CONSTRUCTION. ANY DISCREPANCIES SHALL BE NOTED IN WRITING OF ANY DISCREPANCIES.
- THESE PLANS ARE TO BE READ IN CONJUNCTION WITH ARCHITECTURAL, ENGINEERING DRAWINGS, SECTION 5.7 MATERIALS SCHEDULE AND 5.7 OF THE CONSTRUCTION PROGRAM.
- ALL LEVELS ARE INDICATIVE ONLY BASED ON COMPOSITE SURVEY DATA PROVIDED BY LEND LEASE AND NOT TO BE RELIED UPON FOR COSTING OR CONSTRUCTION PURPOSES.

© COPYRIGHT OF THIS DRAWING IS VESTED IN HASSELL + POPULOUS, 2013 HASSELL + POPULOUS.

THIS DRAWING IS AN UNCONTROLLED COPY, UNLESS NOTED OTHERWISE.

CLIENT	
Lend Lease CONSULTANTS AECOM Robert Bird Group Hyder	
PROJECT MANAGEMENT & CONSTRUCTION LEVEL 4, THE BOND, 30 HICKSON RD MILLERS POINT, NSW 2000 (02) 9236 6111 BUILDING / ENVIRONMENTAL SERVICES LEVEL 21, 420 GEORGE STREET SYDNEY NSW 2000 (02) 9854 0000 STRUCTURAL SERVICES LEVEL 5, 9 CASTLEREAGH STREET SYDNEY NSW 2000 (02) 9243 3200 CIVIL / TRAFFIC SERVICES 5/41 WALKER ST, NORTH SYDNEY NSW 2059 (02) 9587 9000	
LANDSCAPE ARCHITECT - PRINCIPAL DESIGN CONSULTANT HASSELL + POPULOUS 88 CLIMBER AND STREET SYDNEY NSW 2000 AUSTRALIA SYDNEY@HASSELLSTUDIO.COM T +61 2 9101 2000 F +61 2 9101 2100 HASSELL + POPULOUS PROJECT SICEEP_DARLING HARBOUR	
VIEW IMPACT ANALYSIS. GOLDSBROUGH - ELEVATION	
STATUS DEVELOPMENT APPLICATION SCALE @ A1 1:500 DRAWN DH CO-ORD GS REVIEWED GS APPROVED GS PROJECT NUMBER 3688 PP_AR_D_900064 REV A	
DRAWING TITLE VIEW IMPACT ANALYSIS. GOLDSBROUGH - ELEVATION	
REV A ISSUED FOR DEVELOPMENT APPLICATION	
DATE 17/06/2013	
DESCRIPTION	

FOR APPROVAL



SICEEP-Goldsbrough 651 EXISTING



SICEEP-Goldsbrough 651



SICEEP-Goldsborough 959 E EXISTING



SICEEP-Goldsborough 959 E



SICEEP-Goldsborough 1303 E Existing



SICEEP-Goldsborough 1303 E



SICEEP-Goldsborough 1330 E Existing



[SICEEP-Goldsborough 1330 E