


THESE VIEW IMPACT ANALYSIS DRAWINGS ARE TO BE READ IN CONJUNCTION WITH THE VIEW ANALYSIS REPORT. THE FIELD OF VIEW DOES NOT TAKE INTO ACCOUNT ANY RL'S OF TALLER BUILDINGS BEYOND THE SITE OR REFERENCE BUILDINGS. THE BUILDING ENVELOPE REPRESENTS THE MAXIMUM EXTERNAL ENVELOPE AS SUBMITTED IN THE PARAMETER PLANS. NOTES

- NOTES
 DO NOT SCALE DRAWINGS. WRITTEN DIMENSIONS GOVERN.
 ALL DIMENSIONS ARE IN MILLIMETRES UNLESS NOTED OTHERWISE.
 ALL DIMENSIONS SHALL BE VERIFIED ON SITE BEFORE PROCEEDING WITH THE WORK. HASSELL + POPULOUS SHALL BE NOTIFIED IN WRITING OF ANY DISCREPANCIES.
 THESE PLANS ARE TO BE READ IN CONJUNCTION WITH ARCHITECTURAL, ENGINEERING DRAWINGS, SECTION 5.7 MATERIALS SCHEDULE AND 5.7 OF THE RETURNABLE SCHEDULES
 ALL LEVELS ARE INDICATIVE ONLY BASED ON COMPOSITE SURVEY DATA PROVIDED BY LEND LEASE AND NOT TO BE RELIED UPON FOR COSTING OR CONSTRUCTION PURPOSES

- © COPYRIGHT OF THIS DRAWING IS VESTED IN HASSELL + POPULOUS.
- 2013 HASSELL + POPULOUS. THIS DRAWING IS AN UNCONTROLLED COPY. UNLESS NOTED OTHERWISE.
- ISSUED FOR DEVELOPMENT APPLICATION Α REV

INTERNATIONAL CONVENTION CENTRE

DARLING HARBOUR LIVE

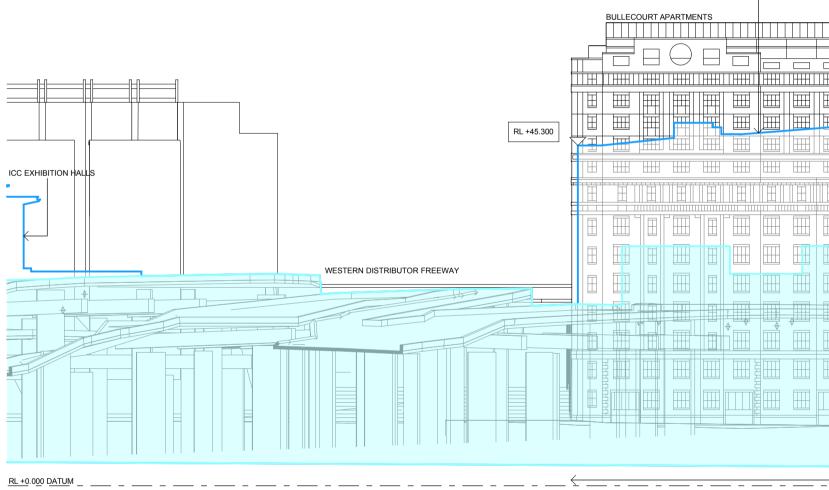

		CLIENT		LANDSCAPE ARCHITECT- PF
		Lend Lease CONSULTANTS AECOM	PROJECT MANAGEMENT & CONSTRUCTION LEVEL 4, THE BOND, 30 HICKSON RD MILLERS POINT, NSW 2000 (02) 9236 6111 BUILDING / ENVIRONMENTAL SERVICES LEVEL 21, 420 GEORGE STREET SYDNEY NWS 2000 (02) 8934 0000	HASSELL + POPULOUS LEVEL 2 88 CUMBERLAND STREET SYDNEY NSW 2000 AUSTRAI SYDNEY@HASSELLSTUDIO. T +61 2 9101 2000 F +61 2 910 HASSELL +
		-	STRUCTURAL SERVICES LEVEL 5, 9 CASTLEREAGH STREET	PROJECT
		Robert Bird Group	SYDNEY NSW 2000	SICEEP_DA
		$-\infty$	CIVIL / TRAFFIC SERVICES 5/141 WALKER ST, NORTH SYDNEY	
	07/03/2013	Hyder V	NSW 2060	
DESCRIPTION	DATE		(02) 8907 9000	

ARLING HARBOUR

POPULOUS

RALIA IO.COM 9101 2100

PRINCIPAL DESIGN CONSULTANT


SCALE @ A1	DRAWN	CO-ORD	REVIEWED	APPROVED	
1:500					
PROJECT NUMBER			DRAWING NUMBER		
3688		PP A	R_2022	Α	
		· · _/ `		/ `	

STATUS DEVELOPMENT APPLICATION

VIEW IMPACT ANALYSIS. GOLDSBROUGH - ELEVATION




DRAWING TITLE

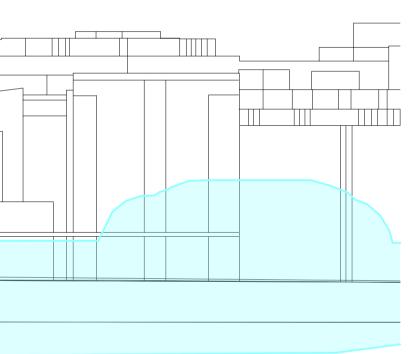


EXISTING BUILDING PROFILE

LEGEND

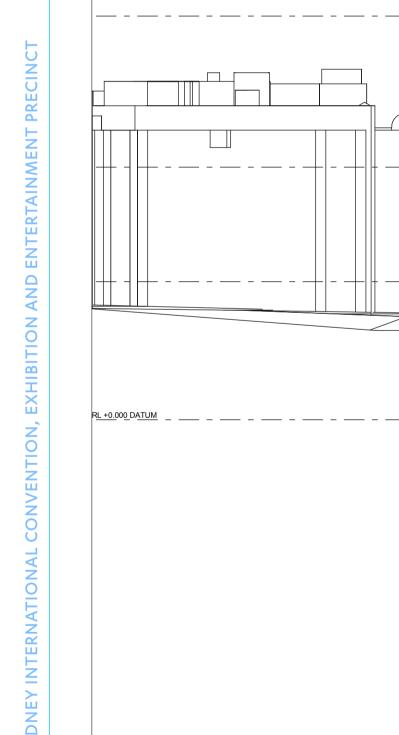

1:500

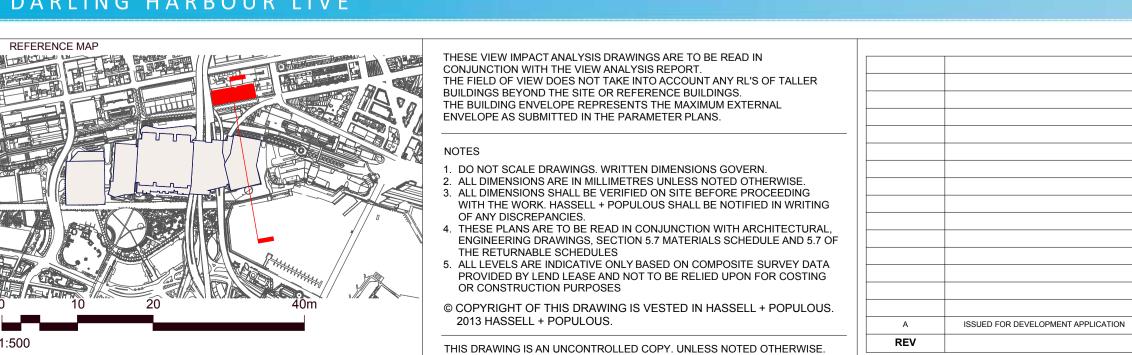


_EYE LEVEL AT RL +53,390_____

_EYE LEVEL AT RL +33,405

_EYE LEVEL AT RL +18,265

DARLING HARBOUR LIVE

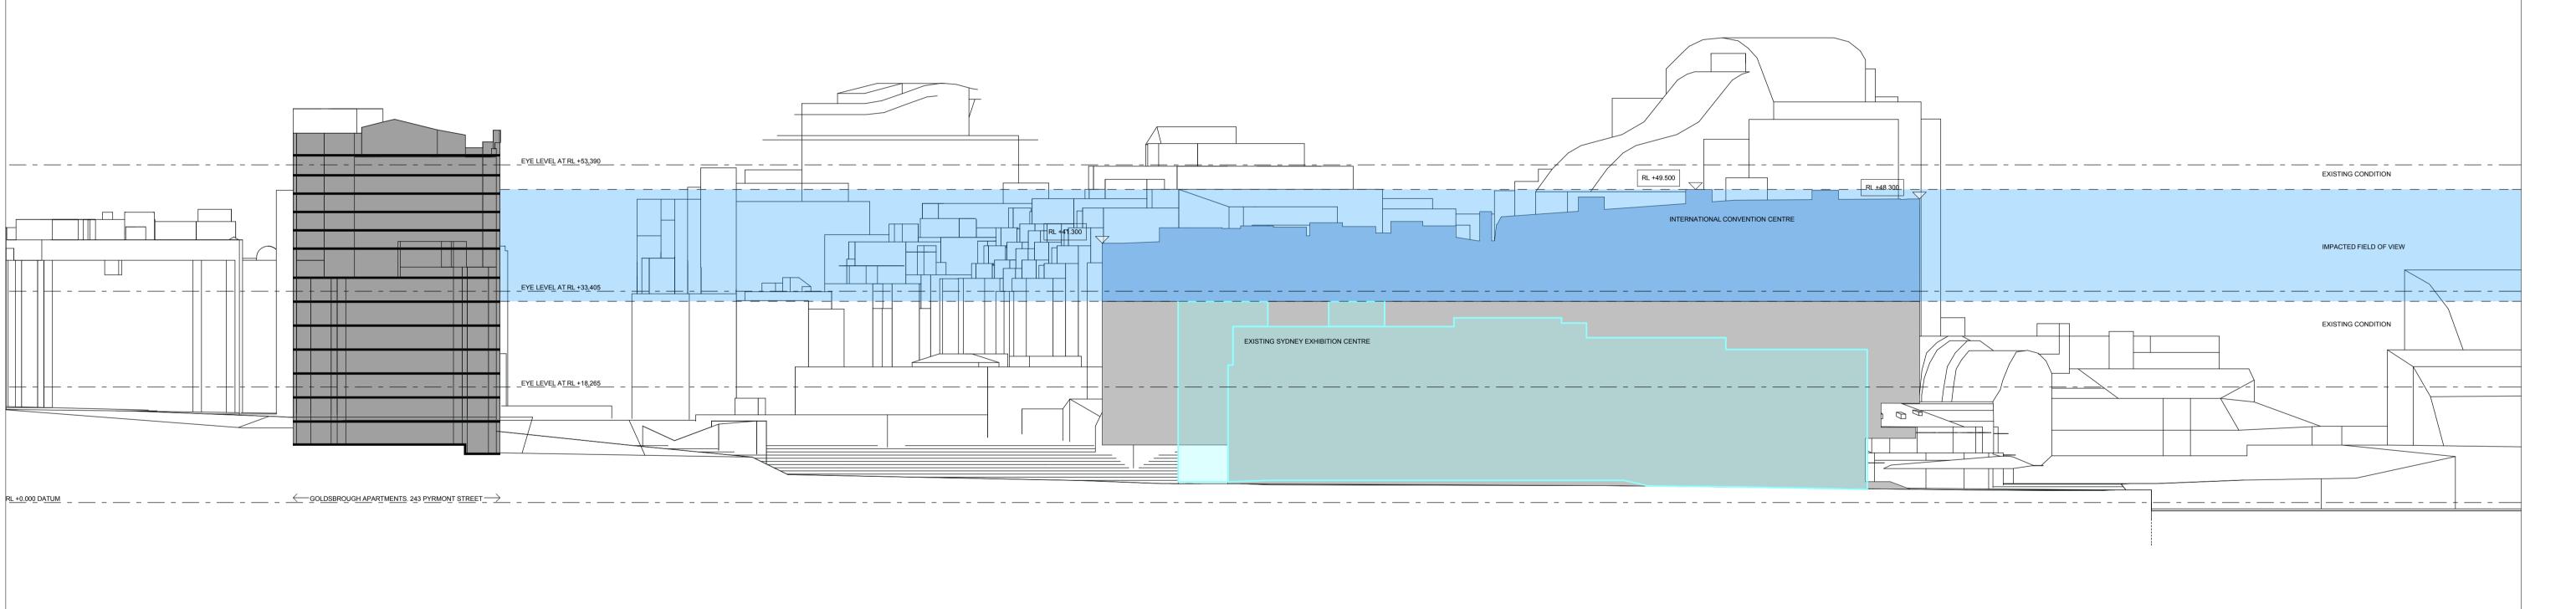

		CLIENT		LANDSCAPE ARCHITECT- PRINCIPAL DESIGN CONSULTANT
		Lend Lease CONSULTANTS	PROJECT MANAGEMENT & CONSTRUCTION LEVEL 4, THE BOND, 30 HICKSON RD MILLERS POINT, NSW 2000 (02) 9236 6111 BUILDING / ENVIRONMENTAL SERVICES LEVEL 21, 420 GEORGE STREET SYDNEY NWS 2000 (02) 8934 0000	HASSELL + POPULOUS LEVEL 2 88 CUMBERLAND STREET SYDNEY NSW 2000 AUSTRALIA SYDNEY@HASSELLSTUDIO.COM T +61 2 9101 2000 F +61 2 9101 2100 HASSELL + POPULOUS
		Robert Bird Group	STRUCTURAL SERVICES LEVEL 5, 9 CASTLEREAGH STREET SYDNEY NSW 2000 (02) 8246 3200	PROJECT SICEEP_DARLING HARB
DESCRIPTION	07/03/2013 DATE	Hyder	CIVIL / TRAFFIC SERVICES 5/141 WALKER ST, NORTH SYDNEY NSW 2060 (02) 8907 9000	

ARLING HARBOUR

SCALE @ A1 DRAWN REVIEWED APPROVED CO-ORD 1:500 PROJECT NUMBER DRAWING NUMBER REV PP_AR_2021 A 3688

STATUS DEVELOPMENT APPLICATION

VIEW IMPACT ANALYSIS. GOLDSBROUGH - SECTION AA



DRAWING TITLE