


APPENDIX D

SYDNEY WATER CLOSED CONDUIT SYSTEMS

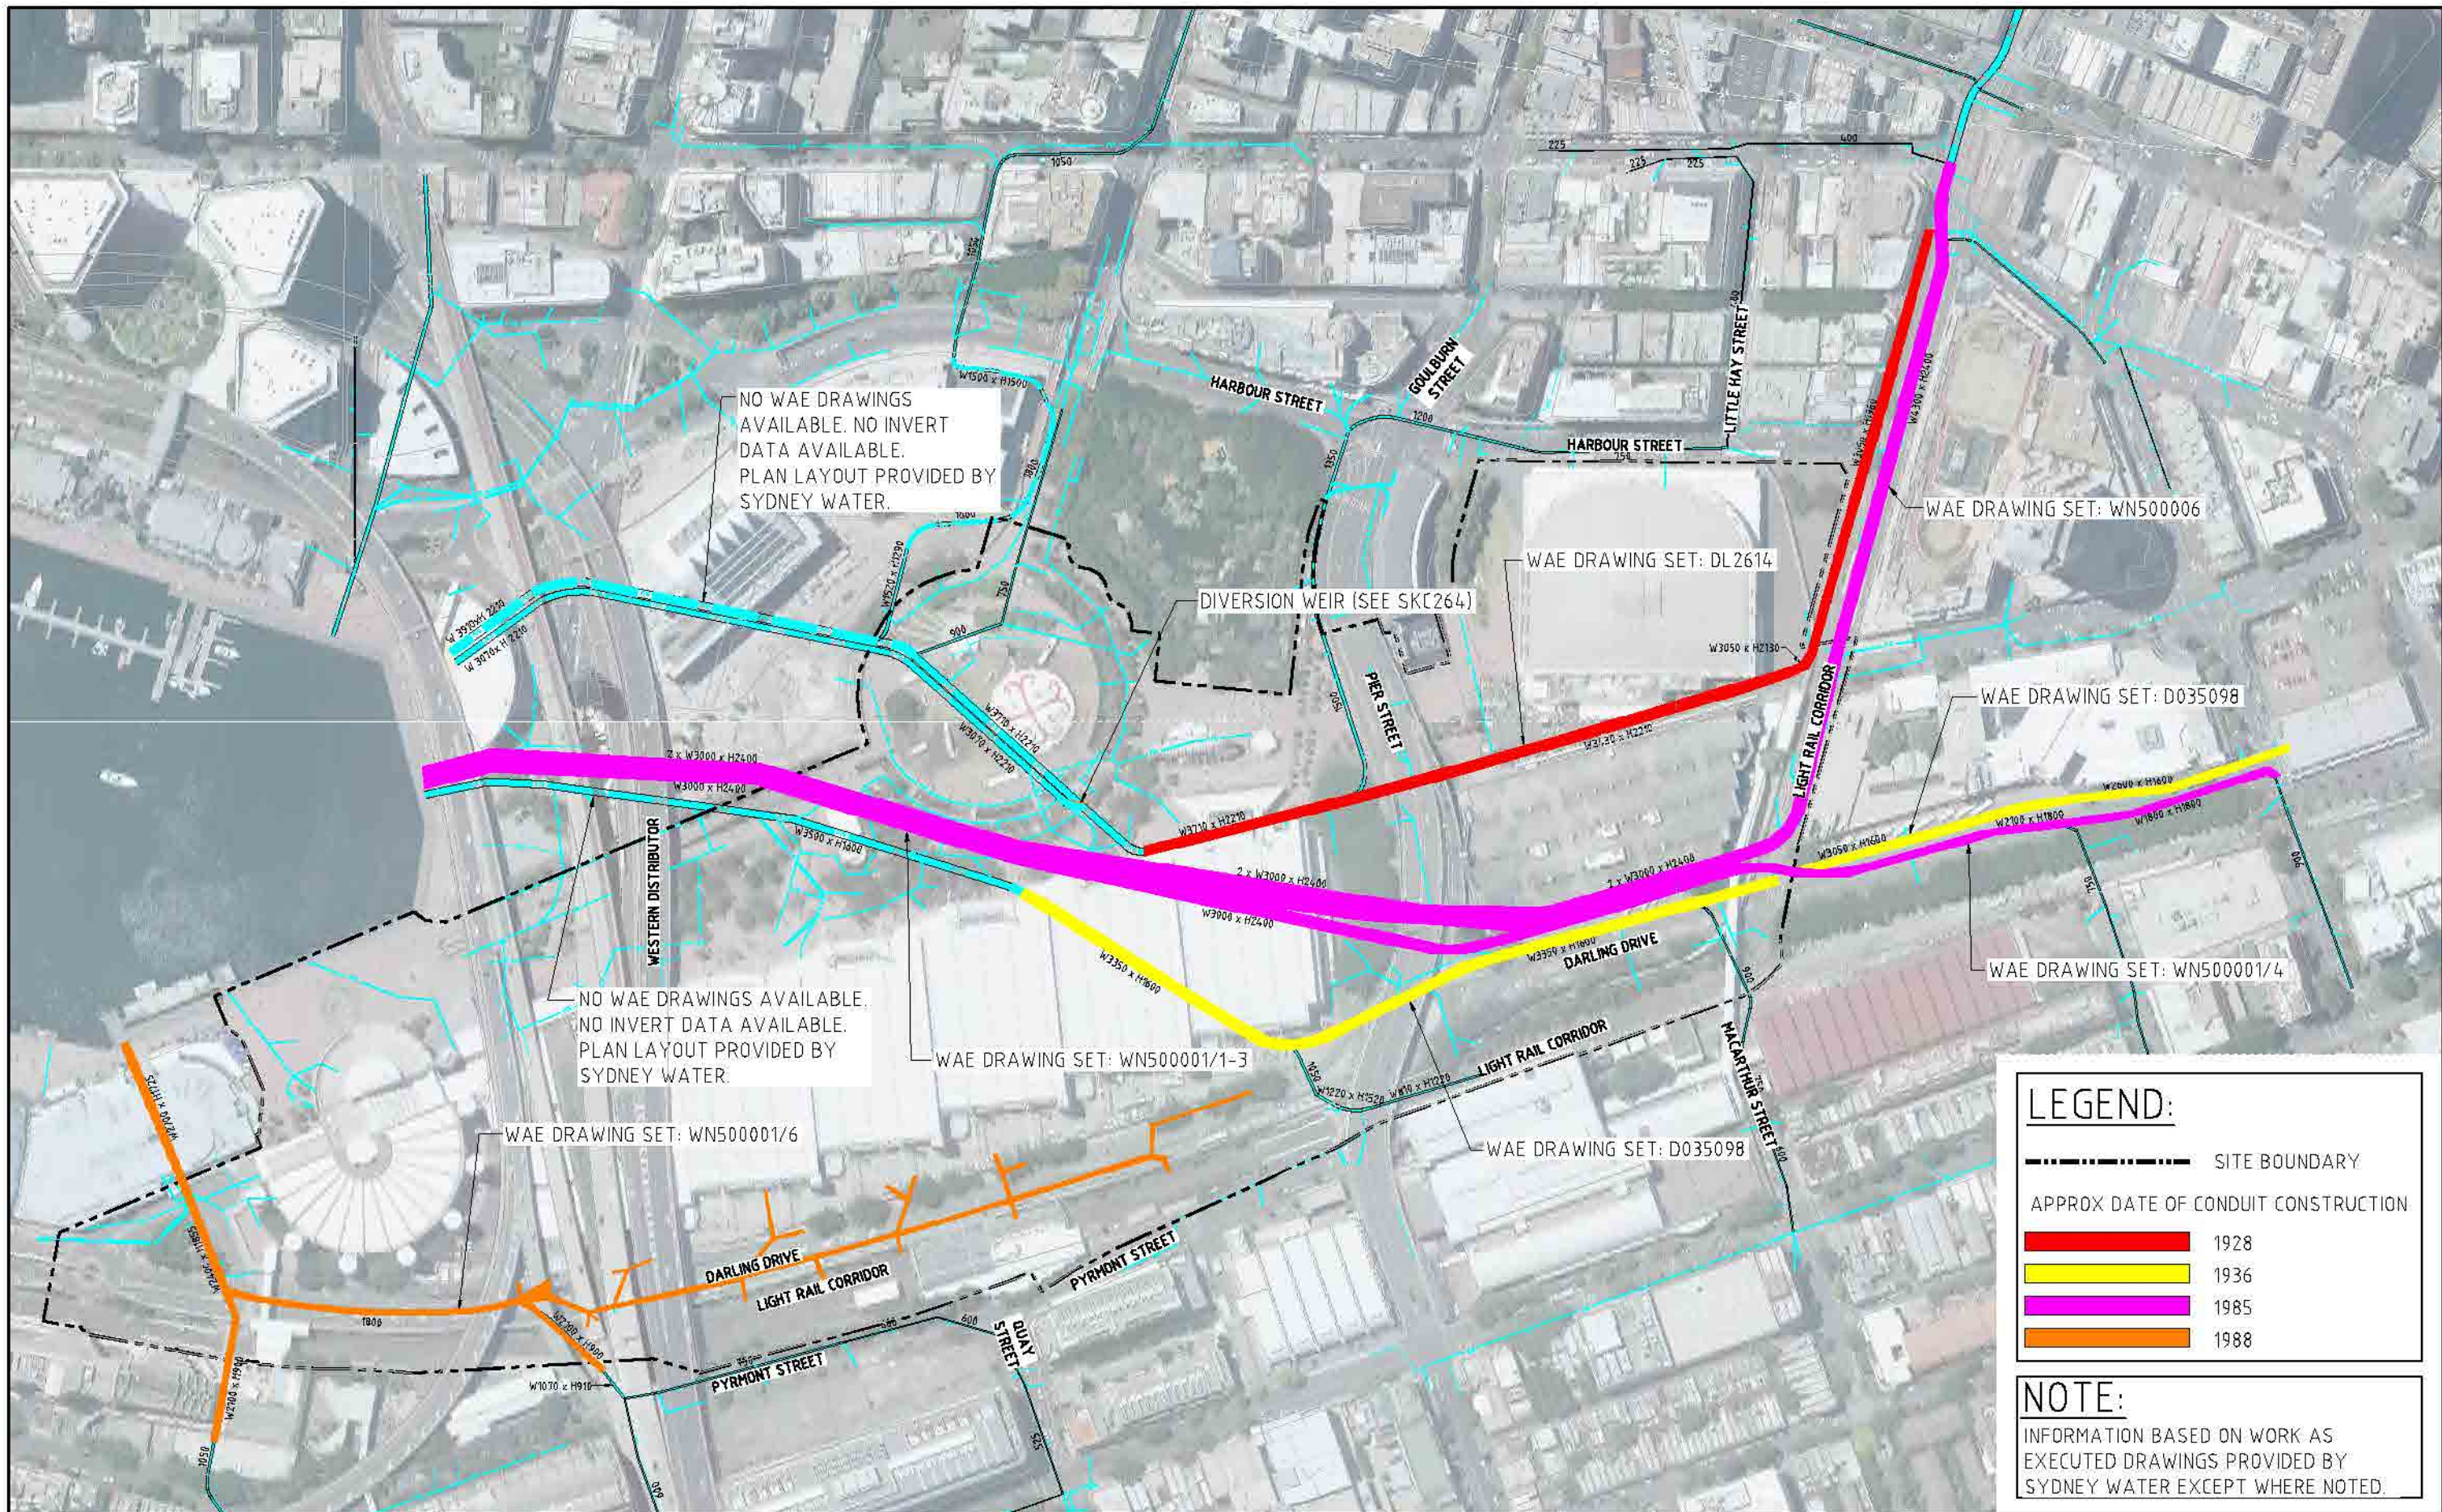

LEGEND:

----- SITE BOUNDARY

APPROX DATE OF CONDUIT CONSTRUCTION

Red	1928
Yellow	1936
Magenta	1985
Orange	1988

NOTE:
INFORMATION BASED ON WORK AS EXECUTED DRAWINGS PROVIDED BY SYDNEY WATER EXCEPT WHERE NOTED.

P1	ISSUE FOR INFORMATION	xx/02/13
Issue	Description	Date

0 30 60 90 120 150m

1 : 1500

Client

Status	
PRELIMINARY NOT TO BE USED FOR CONSTRUCTION	
Scales	1:1500
Original Size	A1
Height Datum	AHD
Grid	
Filename	

Project


SICEP
DARLING HARBOUR
PROJECT PRECINCT

Title

SYDNEY WATER CLOSED
CONDUIT INFORMATION

HYDER CONSULTING PTY LTD
ABN 76 104 485 288
Level 5, 141 Walker St
North Sydney NSW 2060
Australia
Tel: +61 (0)2 9607 9000
Fax: +61 (0)2 9607 9001
www.hyderconsulting.com
© Copyright reserved


Drawing No.	Project No.	Issue
SKC266	AA004399	P1

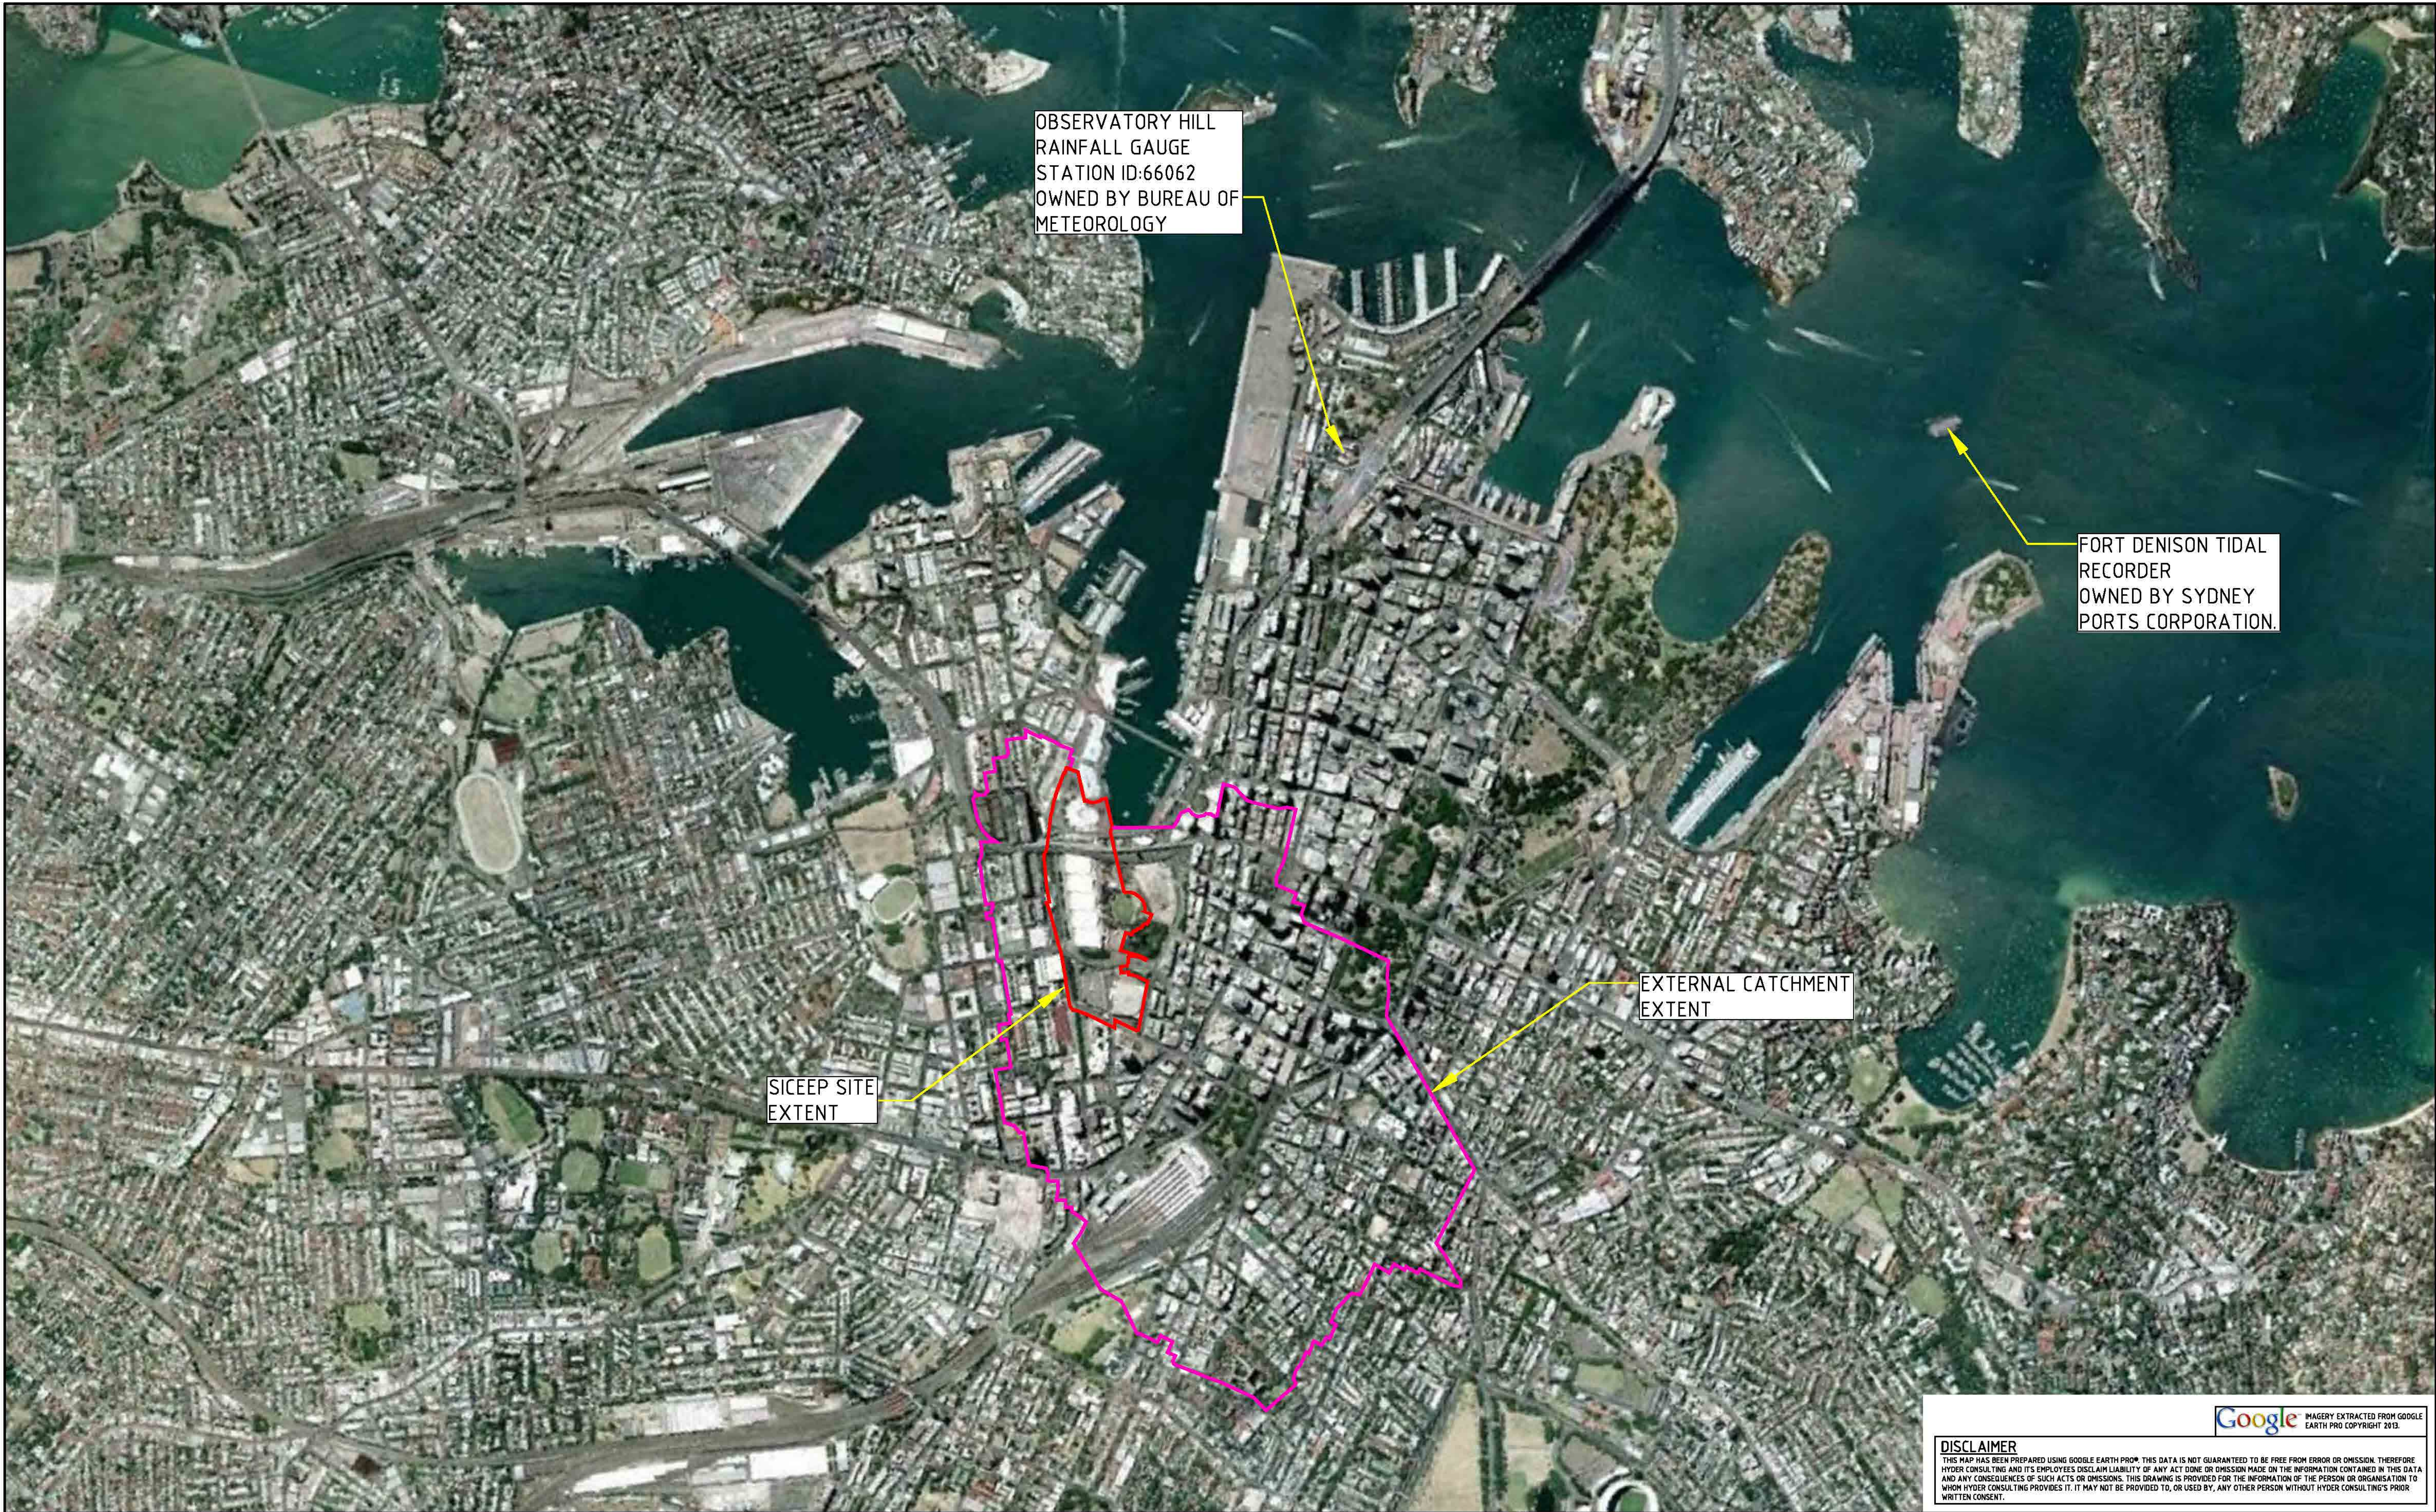

Google
IMAGERY EXTRACTED FROM GOOGLE EARTH PRO COPYRIGHT 2013

DISCLAIMER
THIS MAP HAS BEEN PREPARED USING GOOGLE EARTH FROM THIS DATA IS NOT GUARANTEED TO BE FREE FROM ERROR OR OMISSION. THEREFORE HYDER CONSULTING AND ITS EMPLOYEES DISCLAIM LIABILITY OF ANY ACT DONE OR OMISSION MADE ON THE INFORMATION CONTAINED IN THIS DATA AND ANY CONSEQUENCES OF SUCH ACTS OR OMISSIONS. THIS DRAWING IS PROVIDED FOR THE INFORMATION OF THE PERSON OR ORGANISATION TO WHOM HYDER CONSULTING PROVIDES IT. IT MAY NOT BE PROVIDED TO, OR USED BY, ANY OTHER PERSON WITHOUT HYDER CONSULTING'S PRIOR WRITTEN CONSENT.

P1	ISSUE FOR INFORMATION	xx/02/13
Issue	Description	Date

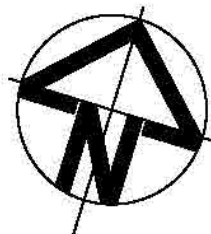


Lend Lease

Status PRELIMINARY NOT TO BE USED FOR CONSTRUCTION			
Scales	NTS	Current Issue Signatures	
		Drawn	A.N
Original Size	A1	Designed	G.D
Height Datum	AHD	Checked	
Grid		Approved	
Filename:			

Project SICEEP DARLING HARBOUR PROJECT PRECINCT	
Title RECORDER AND GAUGE STATION LOCATIONS	

 HYDER CONSULTING PTY LTD ABN 76 104 485 289 Level 5, 141 Walker St North Sydney NSW 2060 Australia Tel: +61 (0)2 8907 9000 Fax: +61 (0)2 8907 9001 www.hyderconsulting.com © Copyright reserved		
Drawing No.	Project No.	Issue
SKC280	AA004399	P1

